


DO NOT SCALE


0 10 100
Millimetres

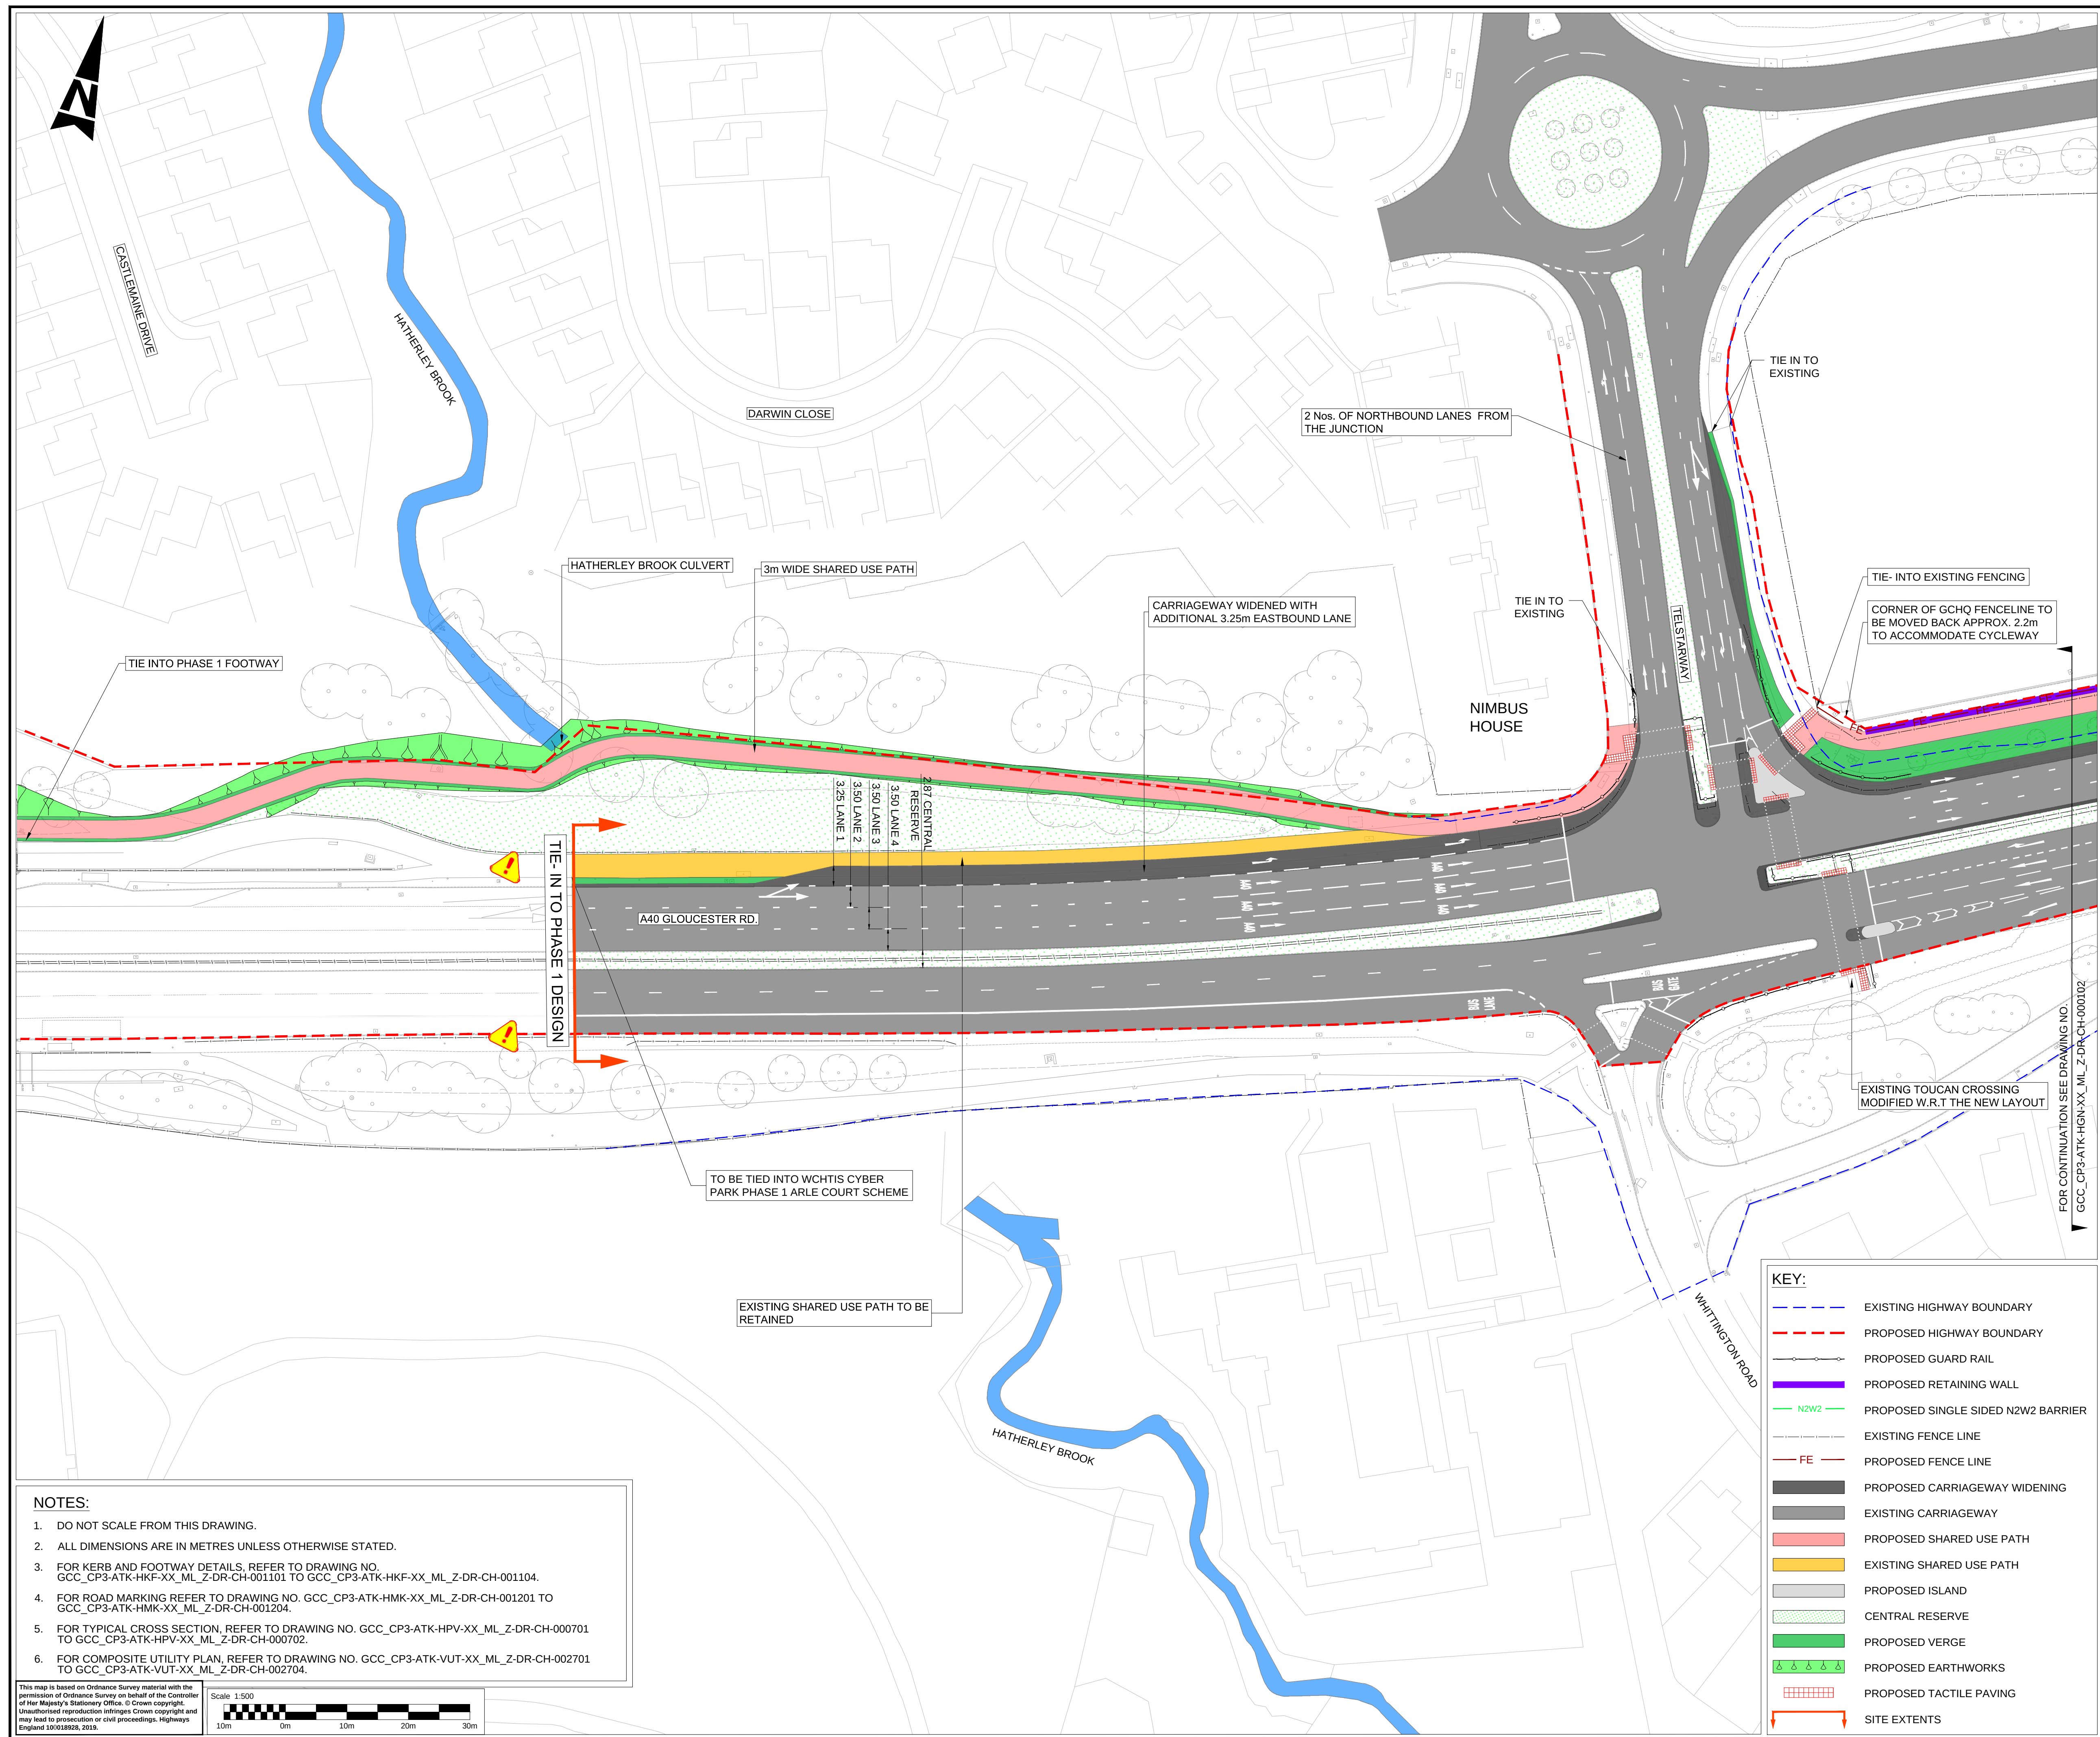

NOTES:


- DO NOT SCALE FROM THIS DRAWING.
- ALL DIMENSIONS ARE IN METRES UNLESS OTHERWISE STATED.
- FOR KERB AND FOOTWAY DETAILS, REFER TO DRAWING NO. GCC_CP3-ATK-HKF-XX_ML_Z-DR-CH-001104.
- FOR ROAD MARKING REFER TO DRAWING NO. GCC_CP3-ATK-HMK-XX_ML_Z-DR-CH-001201 TO GCC_CP3-ATK-HMK-XX_ML_Z-DR-CH-001204.
- FOR TYPICAL CROSS SECTION, REFER TO DRAWING NO. GCC_CP3-ATK-HPV-XX_ML_Z-DR-CH-000701 TO GCC_CP3-ATK-HPV-XX_ML_Z-DR-CH-000702.
- FOR COMPOSITE UTILITY PLAN, REFER TO DRAWING NO. GCC_CP3-ATK-VUT-XX_ML_Z-DR-CH-002701 TO GCC_CP3-ATK-VUT-XX_ML_Z-DR-CH-002704.

This map is based on Ordnance Survey material with the permission of Ordnance Survey on behalf of the Controller of Her Majesty's Stationary Office. © Crown copyright. Unauthorised reproduction infringes Crown copyright and may lead to prosecution or civil proceedings. Highways England 100038926, 2019.

 

KEY:

- EXISTING HIGHWAY BOUNDARY
- PROPOSED HIGHWAY BOUNDARY
- PROPOSED GUARD RAIL
- PROPOSED RETAINING WALL
- PROPOSED SINGLE SIDED N2W2 BARRIER
- EXISTING FENCE LINE
- PROPOSED FENCE LINE
- PROPOSED CARRIAGEWAY WIDENING
- EXISTING CARRIAGEWAY
- PROPOSED SHARED USE PATH
- EXISTING SHARED USE PATH
- PROPOSED ISLAND
- CENTRAL RESERVE
- PROPOSED VERGE
- PROPOSED EARTHWORKS
- PROPOSED TACTILE PAVING
- SITE EXTENTS

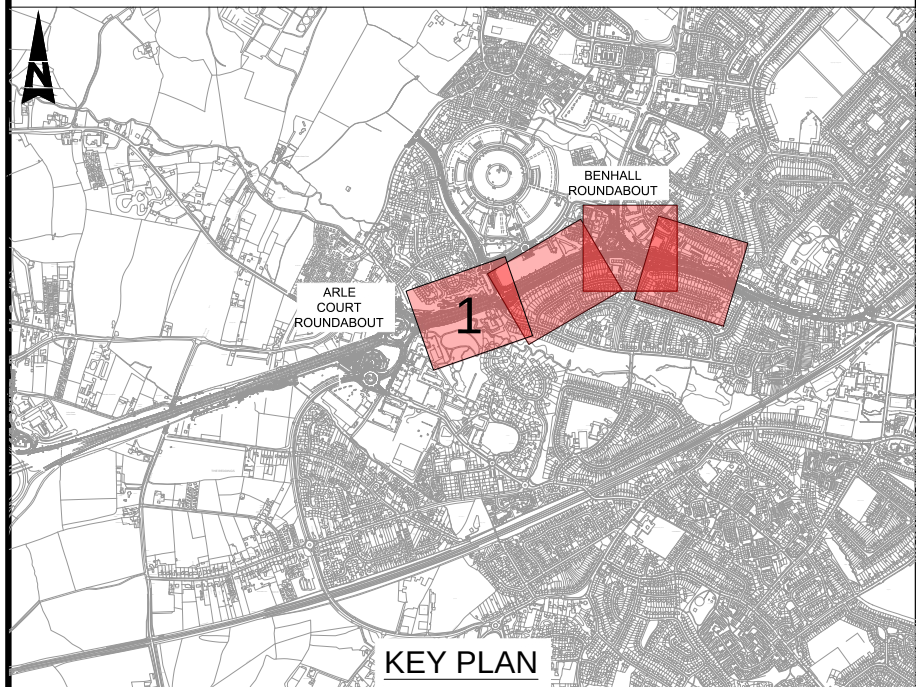

SAFETY, HEALTH AND ENVIRONMENTAL INFORMATION

In addition to the hazards/risks normally associated with the types of work detailed on this drawing, note the following significant residual risks (Reference shall also be made to the design hazard log).

Construction
NA

Maintenance / Cleaning
NA

Use
NA

Decommissioning / Demolition
NA

Description

Status	Revision	Drawn	Checked	Reviewed	Authorised	Issue Date
--------	----------	-------	---------	----------	------------	------------

Description

Status	Revision	Drawn	Checked	Reviewed	Authorised	Issue Date
--------	----------	-------	---------	----------	------------	------------

Drawing Suitability

WORK IN PROGRESS

S0



SNC-LAVALIN
ATKINS

Member of the SNC-Lavalin Group
Copyright © SNC Lavalin (2019) www.atkinsglobal.com



Client

CP3 – Arle Court to Benhall

Drawing Title

GENERAL ARRANGEMENT LAYOUT
(SHEET 1 OF 4)

Drawing Number

Project

Location

Original Size: A1 Scale: 1:500 Project Ref. No: 5188790 Sheet: 1 of 4 Rev: P01.1