


File name C:\USERS\UK\JEB008\WSP-0365\UK0038439.5949 - SYMMETRY PARK, GLOUCESTER S278 - GENERAL\03 WPC\CV CIVIL ENGINEERING\03 DRAWINGS\SPG-WSP-HGN-01-DR-CH-0107.DWG, printed on 18 February 2025 10:23:49, by Brimblecombe, Jack

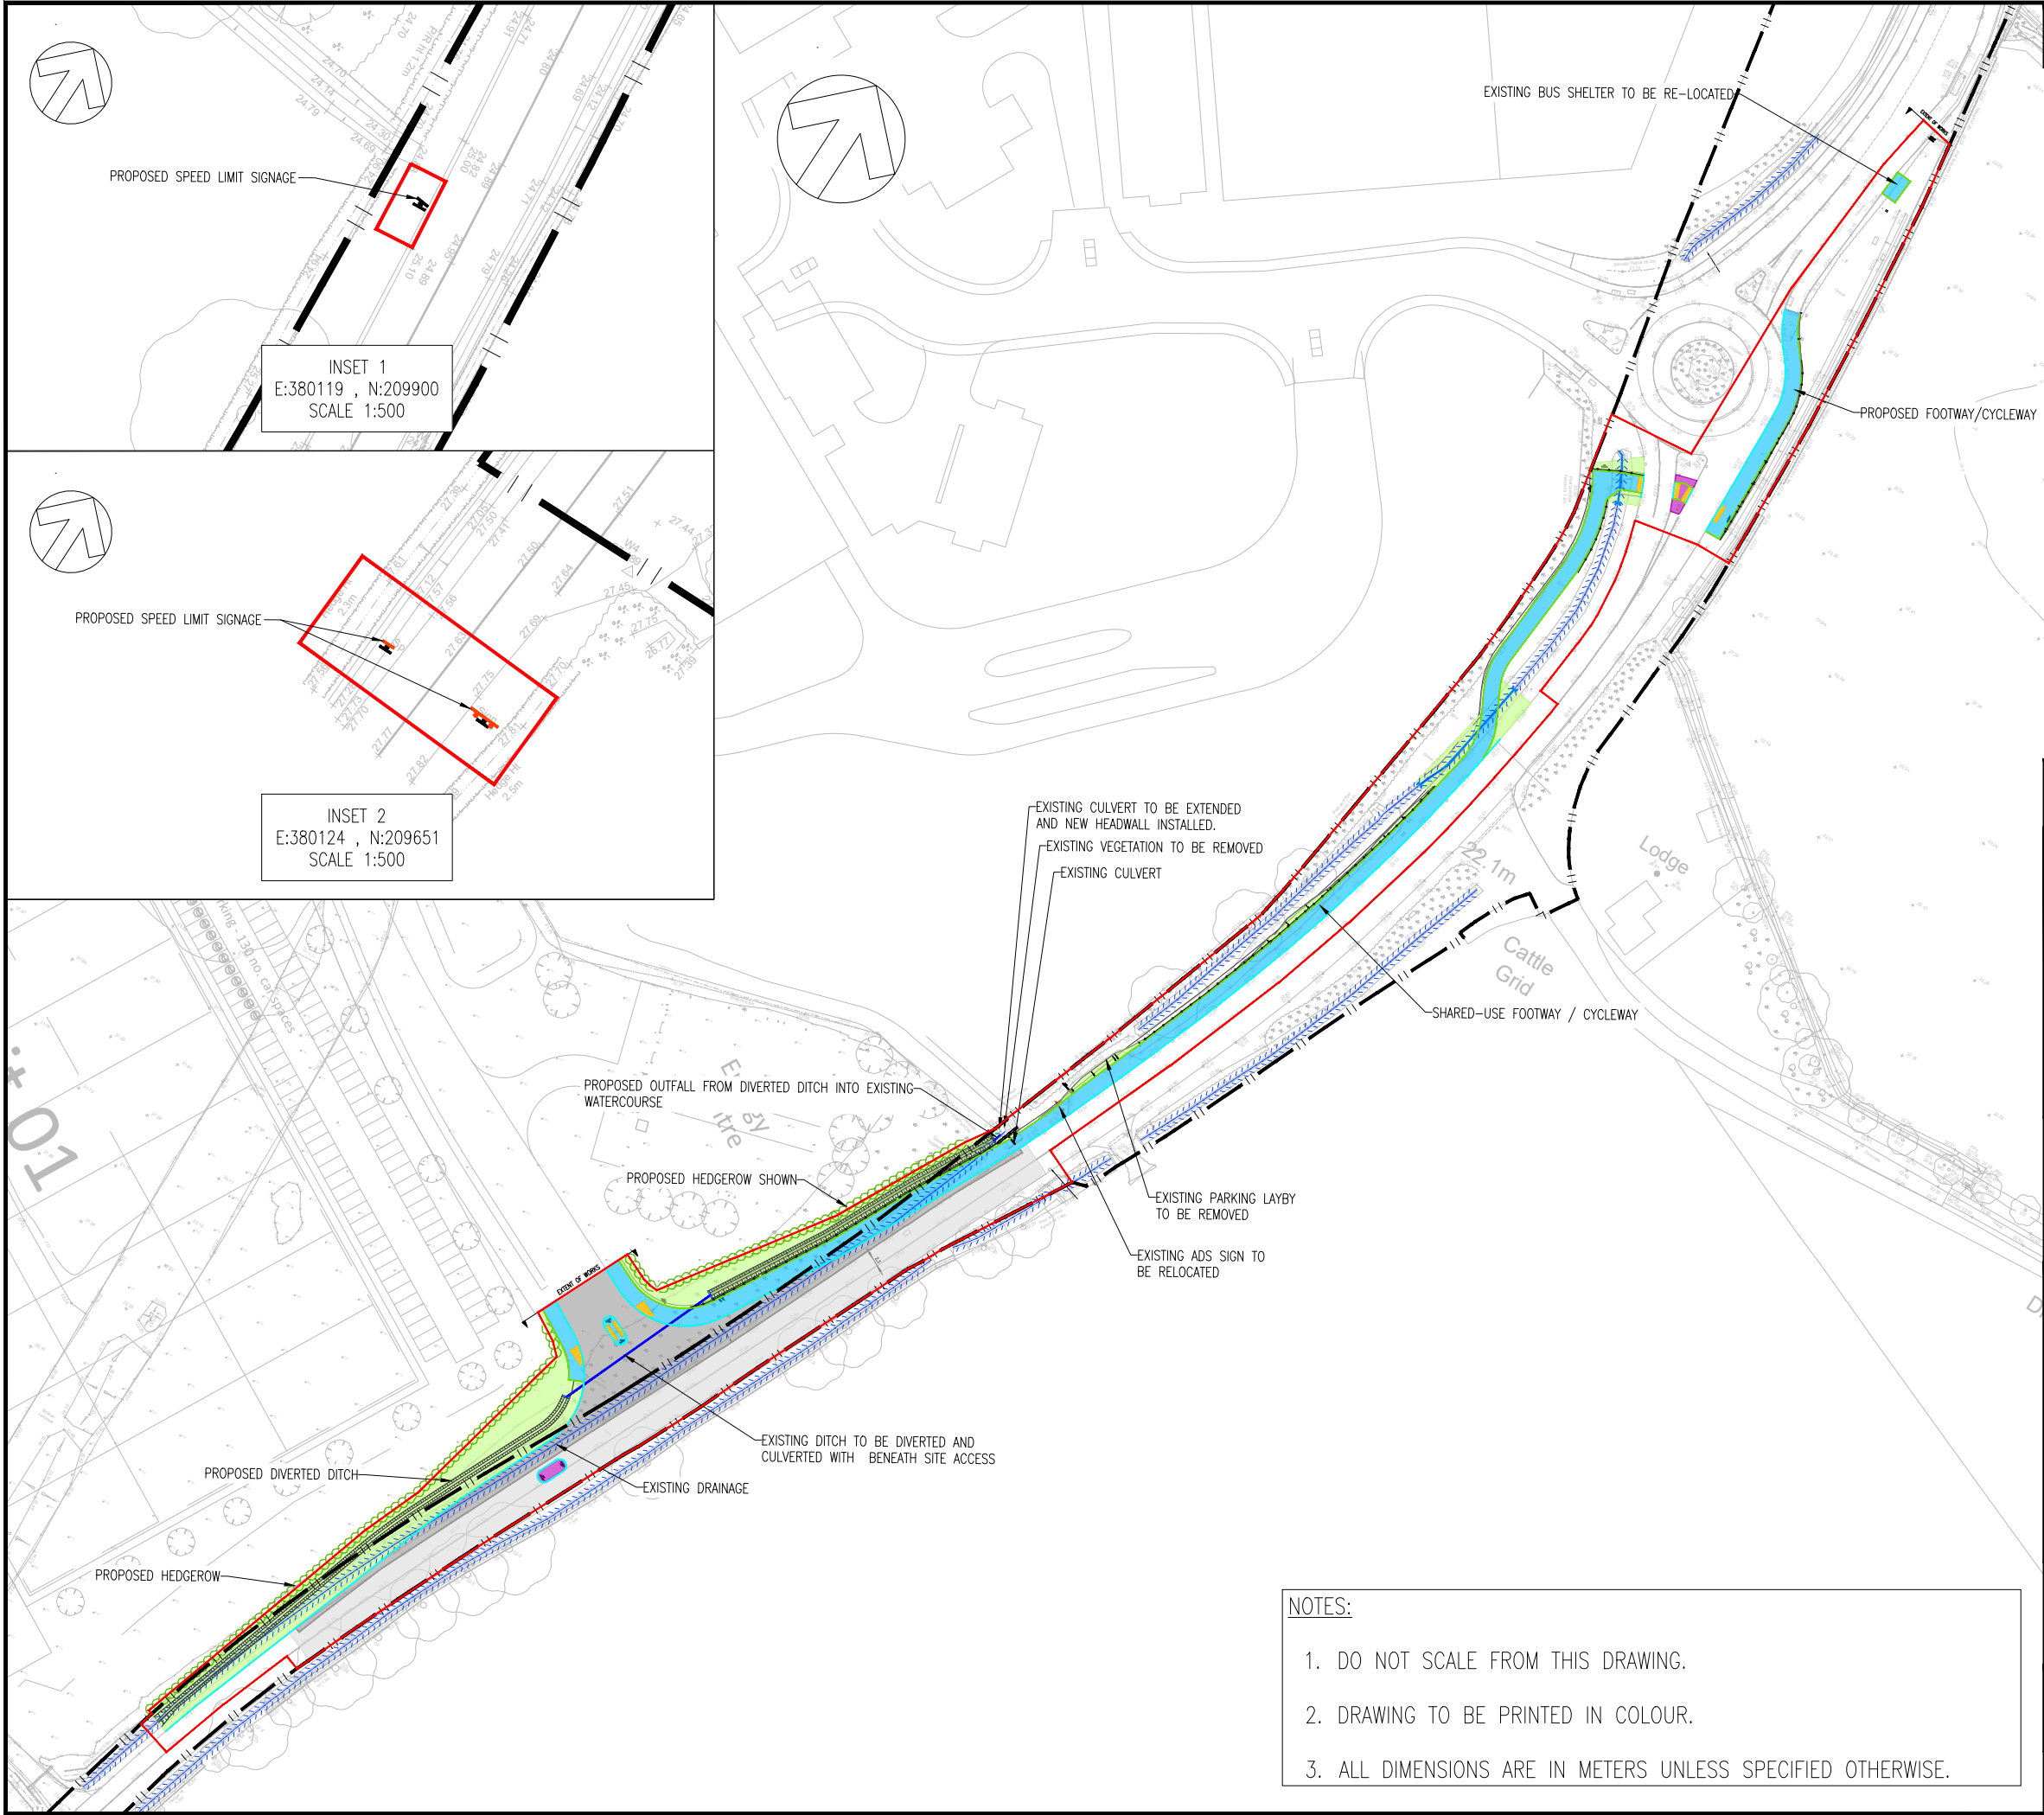

NOTES:

- DO NOT SCALE FROM THIS DRAWING.
- DRAWING TO BE PRINTED IN COLOUR.
- ALL DIMENSIONS ARE IN METERS UNLESS SPECIFIED OTHERWISE.

KEY

S278 REDLINE BOUNDARY

PROPOSED KERB

PROPOSED EDGING

EXISTING HIGHWAY BOUNDARY

PROPOSED CARRIAGE CONSTRUCTION

PROPOSED CARRIAGEWAY RESURFACING

PROPOSED FOOTWAY / SHARED USE FACILITY

PROPOSED FOOTWAY OVERLAY

PROPOSED VERGE

EXISTING DITCH

P01	14/02/2025	SA	FIRST ISSUE	JEB	RV
REV	DATE	BY	DESCRIPTION	CHK	APP

DRAWING STATUS:

S3 - FOR REVIEW

wsp

8 First Street, Manchester, M15 4GU, UK
T+ 44 (0) 161 200 5000
wsp.com

CLIENT:

TRITAX BIG BOX

ARCHITECT:

AJA ARCHITECTS

PROJECT:

SYMMETRY PARK, GLOUCESTER
S278 HIGHWAY WORKS

TITLE:

SCHEME 1 - SITE ACCESS
SITE PLAN

SCALE @ A3:	CHECKED:	APPROVED:		
1:1250	JEB	RV		
PROJECT No:	DESIGNED:	DRAWN:	DATE:	
70082079	SA	SA	February 25	
DRAWING No:				REV:
SPG-WSP-HGN-01-DR-CH-0107				P01

© WSP UK Ltd