


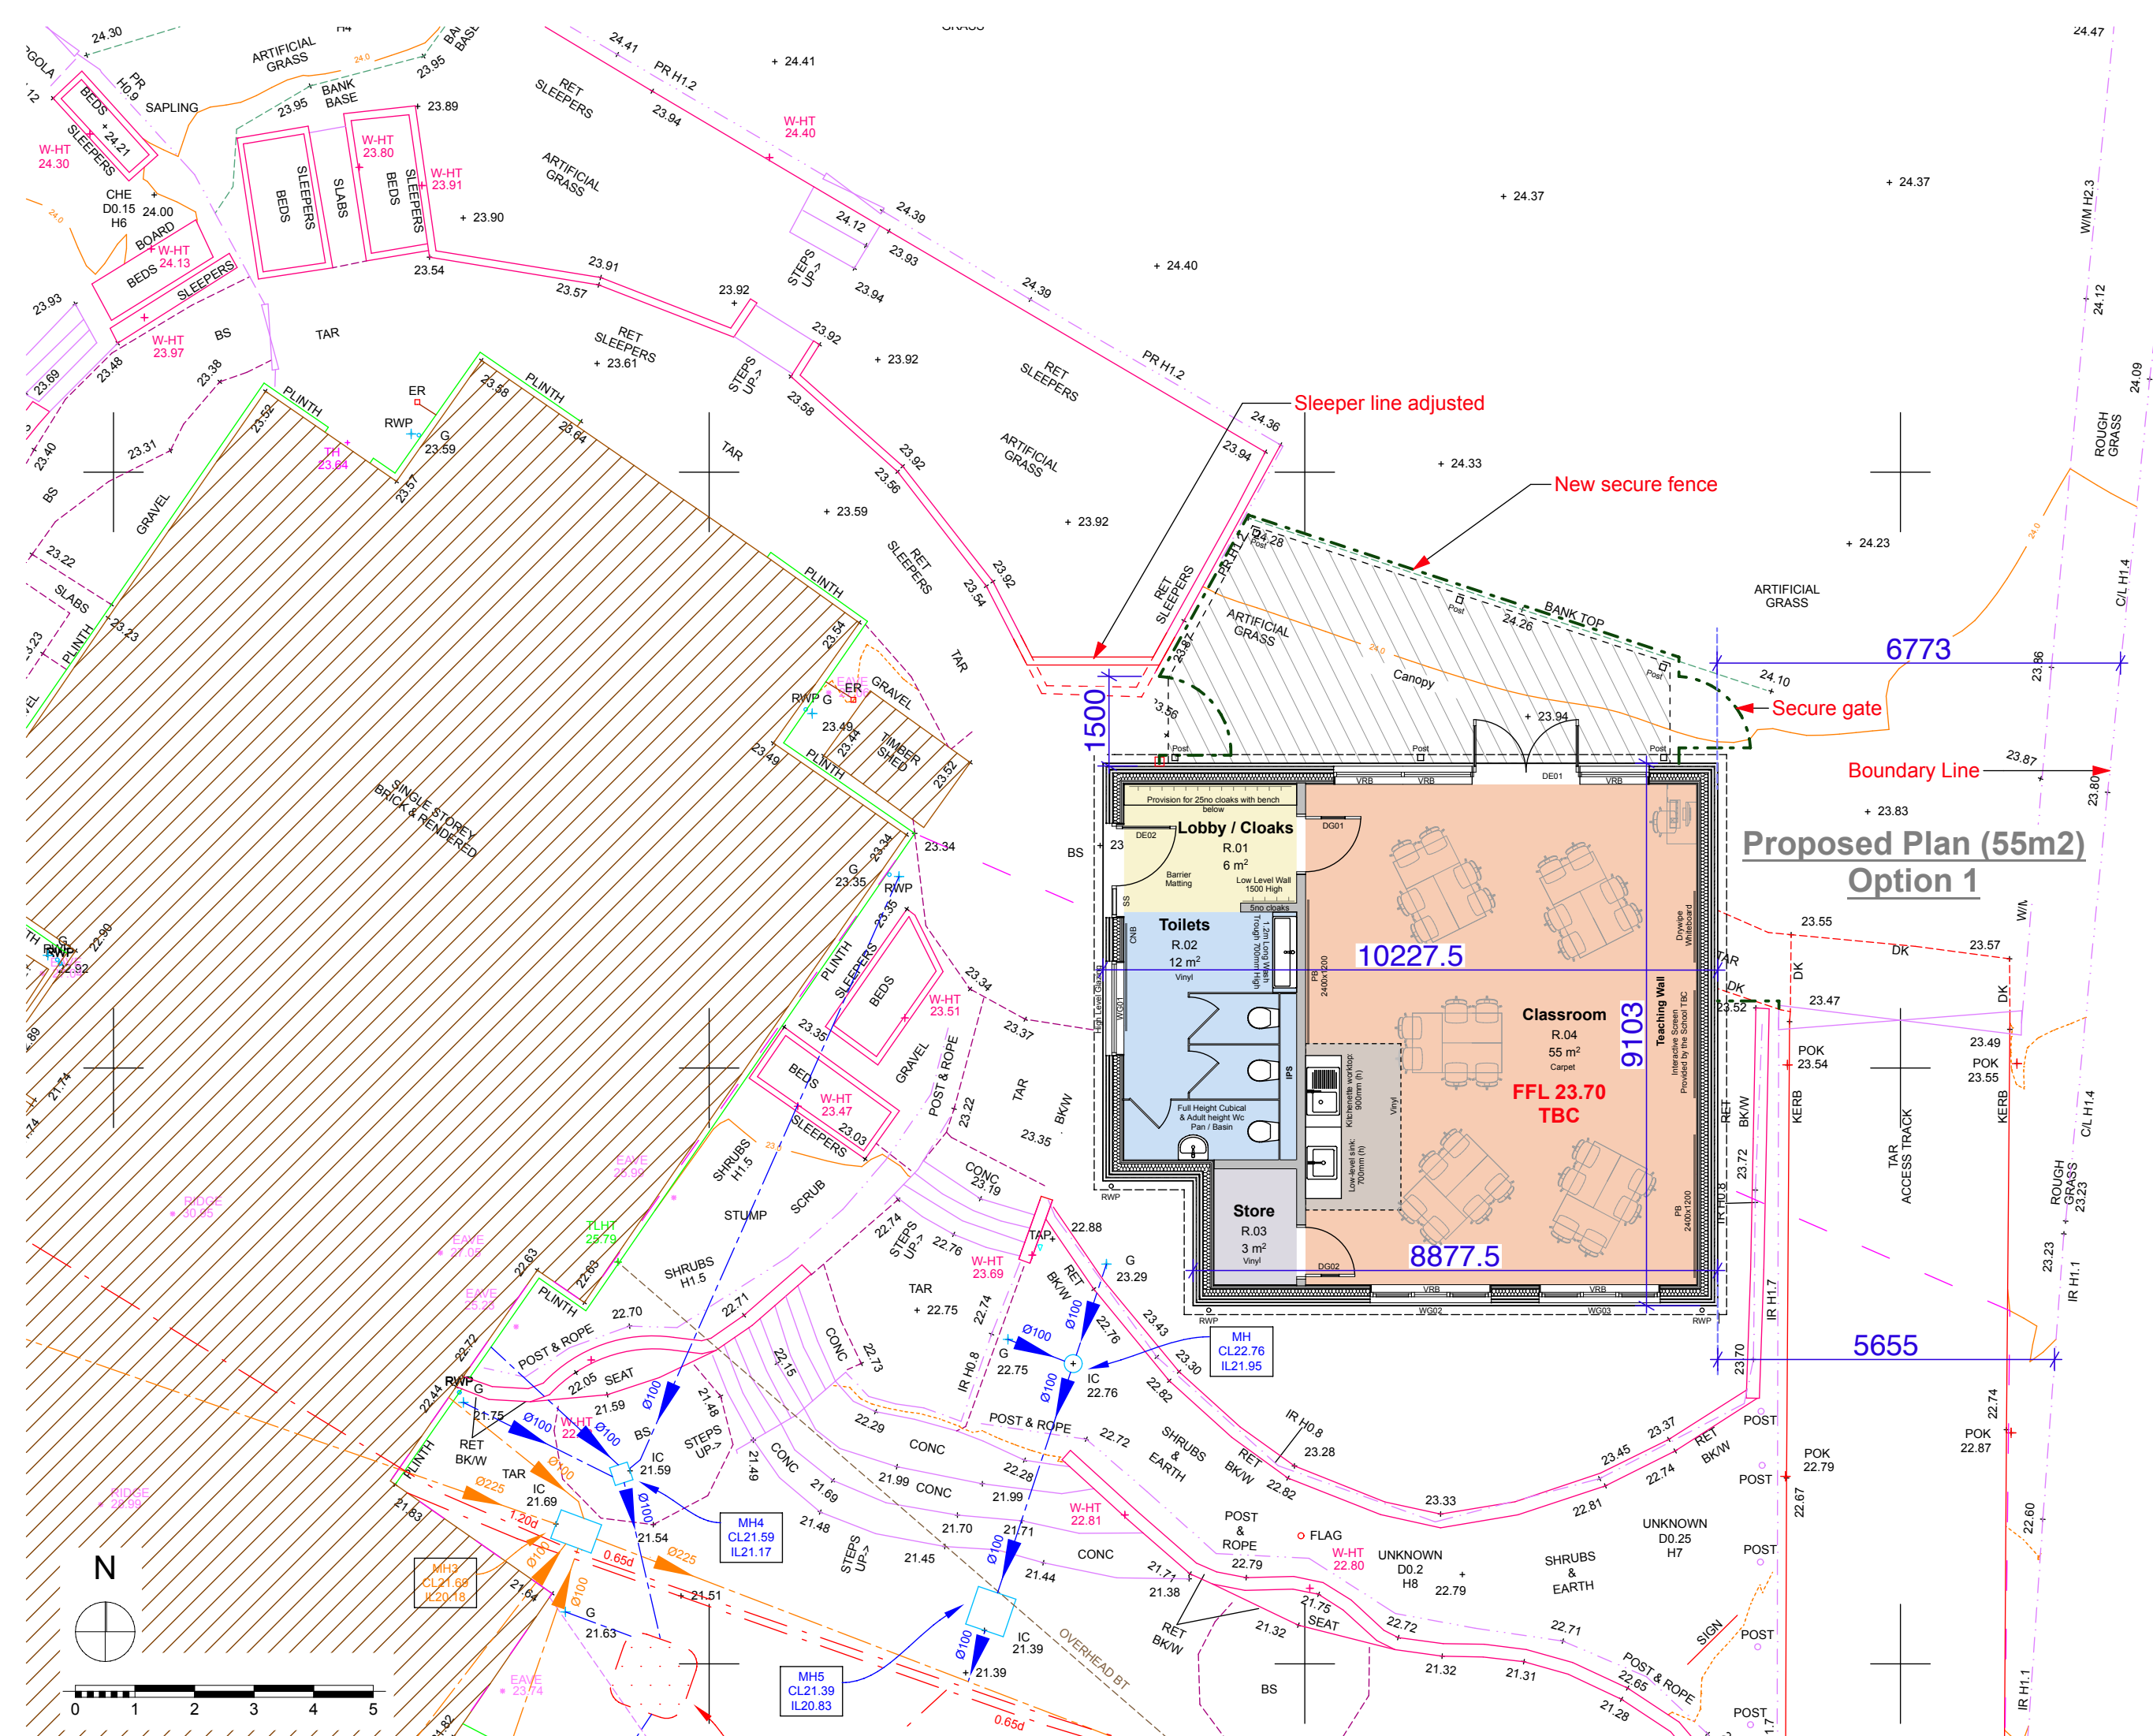

NOTES
This drawing is the copyright of Quattro Design Architects Ltd and should not be reproduced in whole or in part without written permission. Only figured dimensions to be used for construction. Check all dimensions on site. Any discrepancies are to be reported to the Architect as soon as possible.

REVISIONS
REV. DATE - DRAWN - CHECKED - NOTES
-22.03.23 - WJ - WJ: Drawing Created

DRAWING TITLE

Proposed Site Plan 55m2
(Option 1)

PROJECT

Twning School Extension

CLIENT

Barnwood Construction

SCALE 1:100@A3
DATE Feb 2023

DRAWING NO. 6973-P-110
REV -



Gloucester | London | Cardiff
Registered Office: Matthews Warehouse, High Orchard Street, Gloucester Quays, GL2 5QY (01452) 424234