


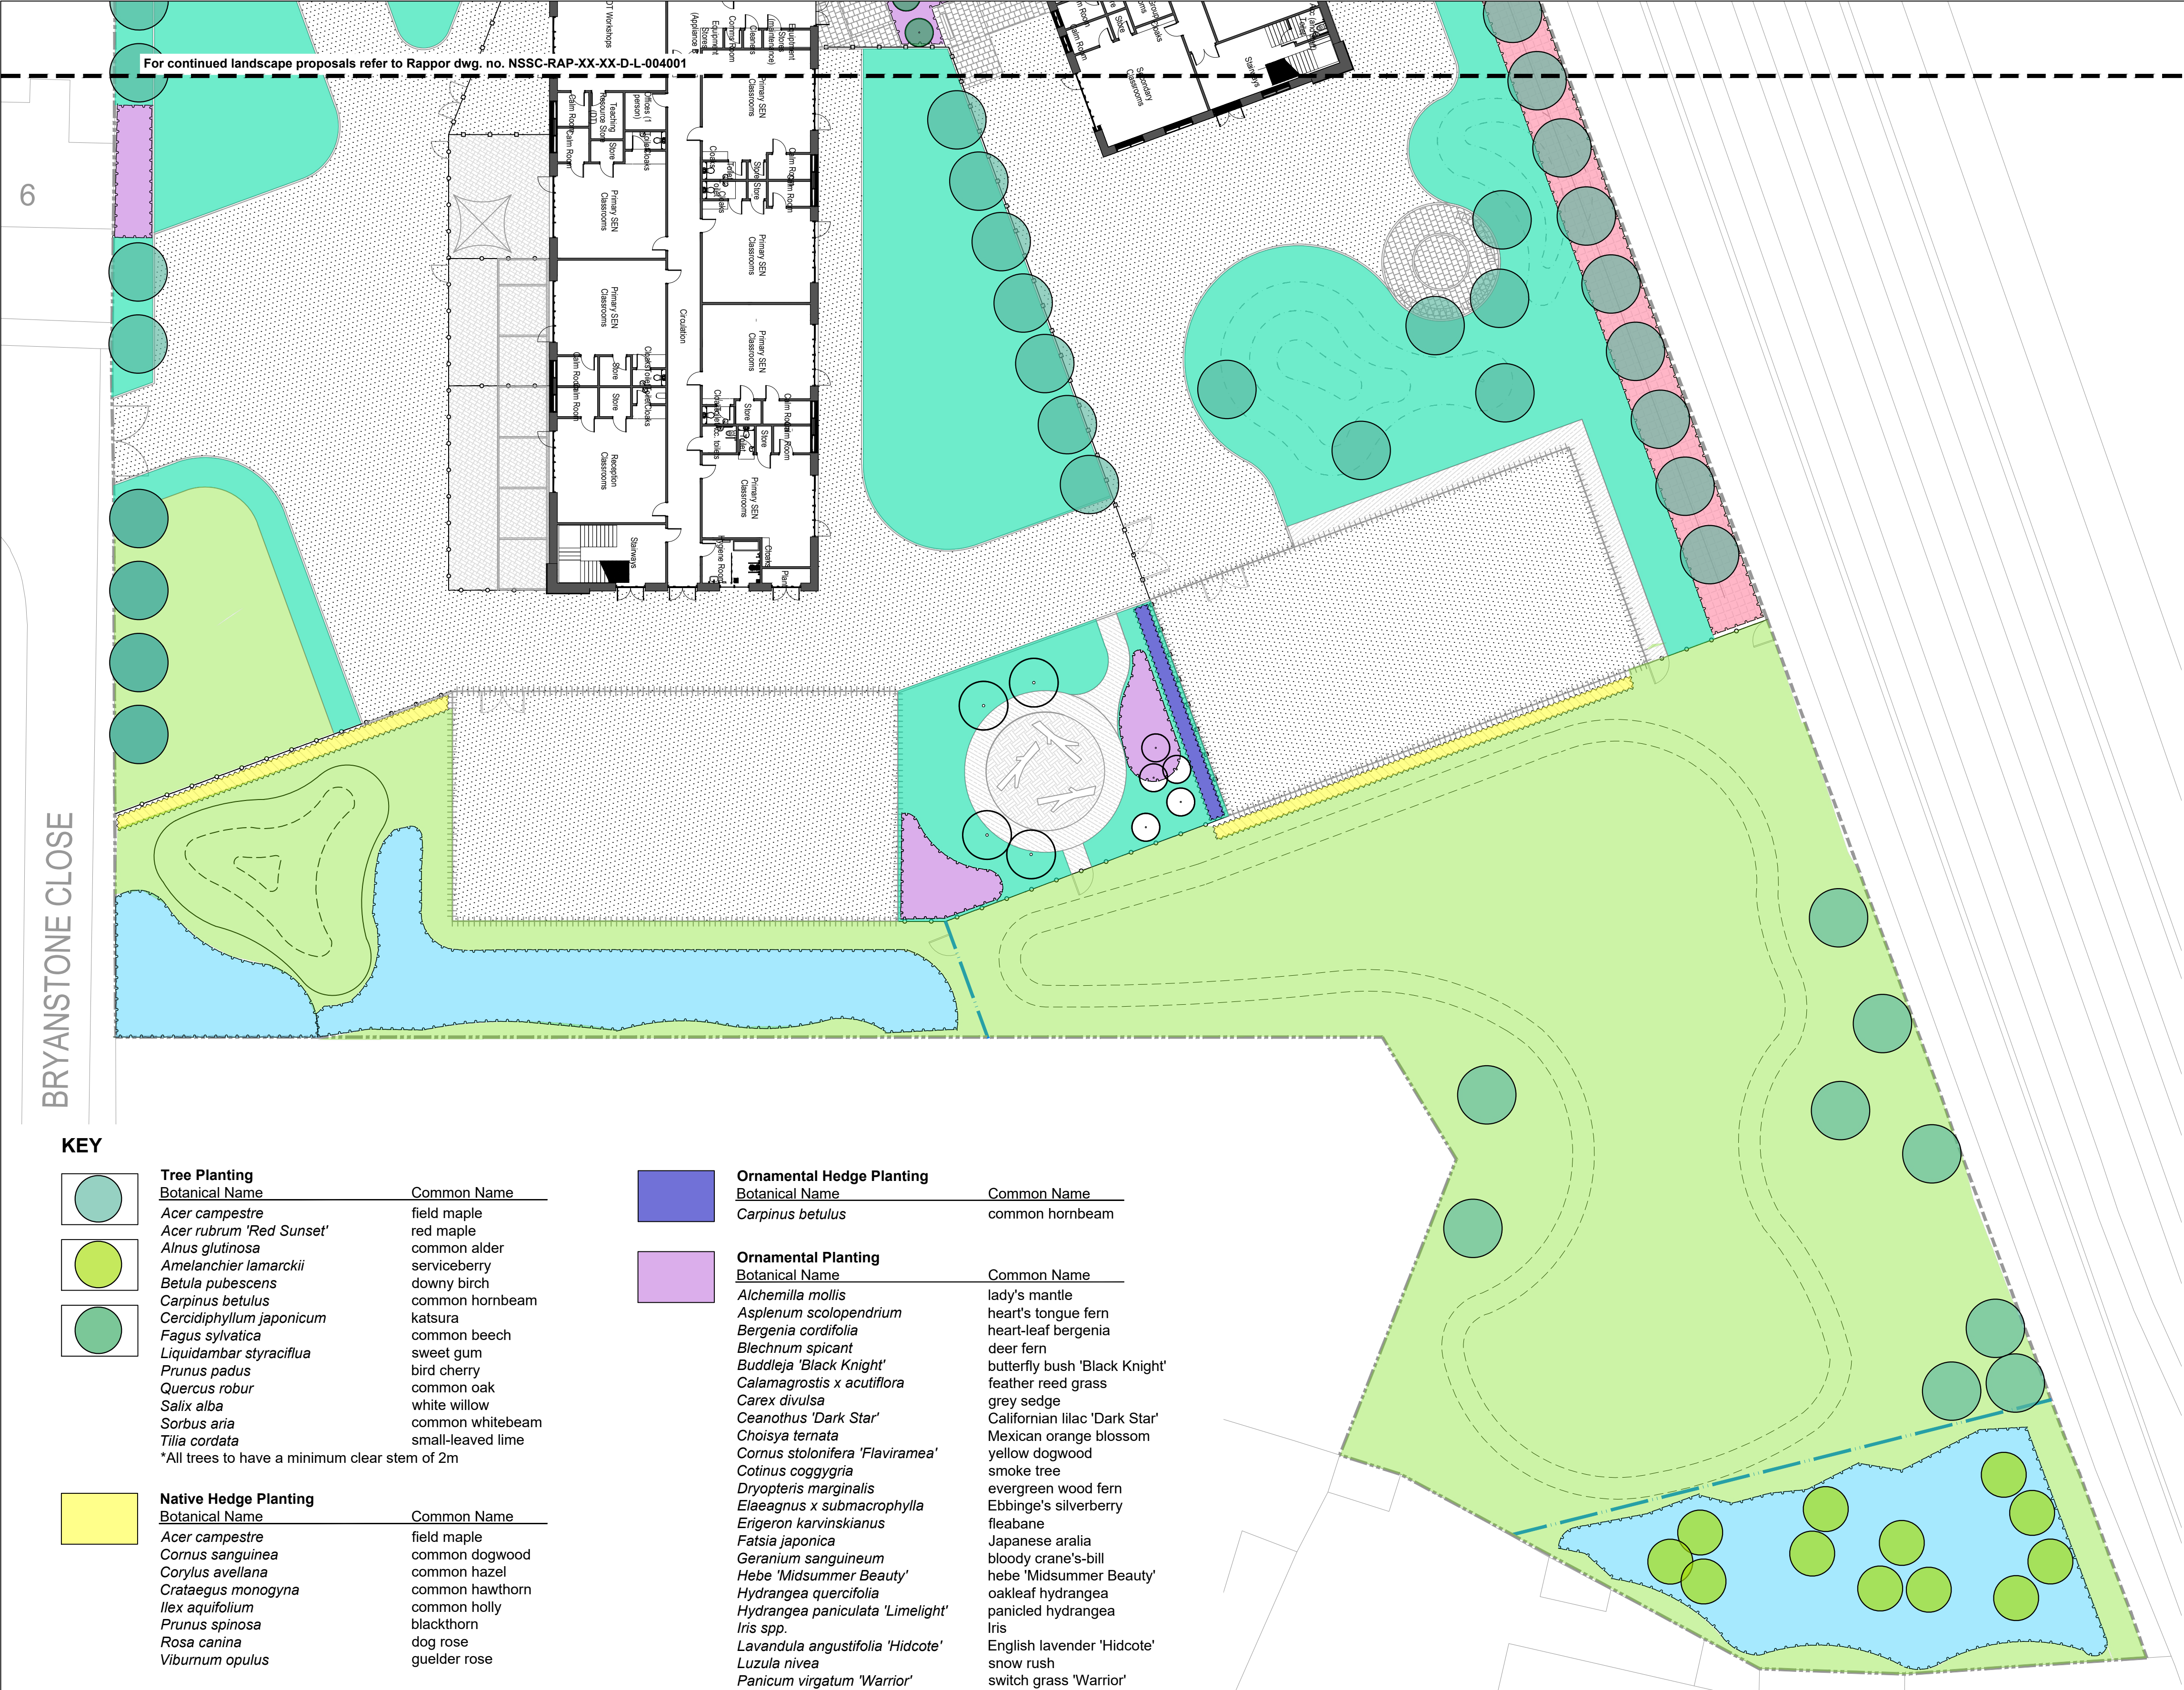

KEY	
	Ornamental tree
	Native feathered tree
	Multistem tree
	Native hedge
	Native scrub mix
	Native scrub planting no thorns or berries.
	Ornamental hedge
	Ornamental planting
	Wildflower grass
	Amenity grass

KEY

Tree Planting	Botanical Name	Common Name
	<i>Acer campestre</i>	field maple
	<i>Acer rubrum</i> 'Red Sunset'	red maple
	<i>Alnus glutinosa</i>	common alder
	<i>Amelanchier lamarckii</i>	serviceberry
	<i>Betula pubescens</i>	downy birch
	<i>Carpinus betulus</i>	common hornbeam
	<i>Cercidiphyllum japonicum</i>	katsura
	<i>Fagus sylvatica</i>	common beech
	<i>Liquidambar styraciflua</i>	sweet gum
	<i>Prunus padus</i>	bird cherry
	<i>Quercus robur</i>	common oak
	<i>Salix alba</i>	white willow
	<i>Sorbus aria</i>	common whitebeam
	<i>Tilia cordata</i>	small-leaved lime
*All trees to have a minimum clear stem of 2m		

Native Hedge Planting	Botanical Name	Common Name
	<i>Acer campestre</i>	field maple
	<i>Cornus sanguinea</i>	common dogwood
	<i>Corylus avellana</i>	common hazel
	<i>Crataegus monogyna</i>	common hawthorn
	<i>Ilex aquifolium</i>	common holly
	<i>Prunus spinosa</i>	blackthorn
	<i>Rosa canina</i>	dog rose
	<i>Viburnum opulus</i>	guelder rose

Native Scrub Planting	Botanical Name	Common Name
	<i>Acer campestre</i>	field maple
	<i>Cornus sanguinea</i>	common dogwood
	<i>Corylus avellana</i>	common hazel
	<i>Crataegus monogyna</i>	common hawthorn
	<i>Euonymus europaeus</i>	spindle
	<i>Ilex aquifolium</i>	common holly
	<i>Ligustrum vulgare</i>	wild privet
	<i>Rosa canina</i>	dog rose
	<i>Viburnum opulus</i>	guelder rose

Native Scrub Planting - No Thorns or Berries	Botanical Name	Common Name
	<i>Acer campestre</i>	field maple
	<i>Buddleja davidii</i>	butterfly bush
	<i>Lonicera periclymenum</i>	honeysuckle
	<i>Salix alba</i>	white willow

Ornamental Hedge Planting	Botanical Name	Common Name
	<i>Carpinus betulus</i>	common hornbeam

Ornamental Planting	Botanical Name	Common Name
	<i>Alchemilla mollis</i>	lady's mantle
	<i>Asplenium scolopendrium</i>	heart's tongue fern
	<i>Bergenia cordifolia</i>	heart-leaf bergenia
	<i>Blechnum spicant</i>	deer fern
	<i>Buddleja</i> 'Black Knight'	butterfly bush 'Black Knight'
	<i>Calamagrostis x acutiflora</i>	feather reed grass
	<i>Carex divulsa</i>	grey sedge
	<i>Ceanothus</i> 'Dark Star'	Californian lilac 'Dark Star'
	<i>Choisya ternata</i>	Mexican orange blossom
	<i>Cornus stolonifera</i> 'Flaviramea'	yellow dogwood
	<i>Cotinus coggygria</i>	smoke tree
	<i>Dryopteris marginalis</i>	evergreen wood fern
	<i>Elaeagnus x submacrophylla</i>	Ebbinge's silverberry
	<i>Erigeron karvinskianus</i>	feabane
	<i>Fatsia japonica</i>	Japanese aralia
	<i>Geranium sanguineum</i>	bloody crane's-bill
	<i>Hebe</i> 'Midsummer Beauty'	hebe 'Midsummer Beauty'
	<i>Hydrangea quercifolia</i>	oakleaf hydrangea
	<i>Hydrangea paniculata</i> 'Limelight'	panicked hydrangea
	<i>Iris spp.</i>	Iris
	<i>Lavandula angustifolia</i> 'Hidcote'	English lavender 'Hidcote'
	<i>Luzula nivea</i>	snow rush
	<i>Panicum virgatum</i> 'Warrior'	switch grass 'Warrior'
	<i>Pennisetum thunbergii</i> 'Red Buttons'	fountain grass 'Red Buttons'
	<i>Penstemon spp.</i>	beardtongue
	<i>Prunus laurocerasus</i> 'Zabeliana'	cherry laurel 'Zabeliana'
	<i>Spiraea</i> 'Arguta'	bridal wreath
	<i>Stachys byzantina</i> 'Silver Carpet'	lamb's ear 'Silver Carpet'
	<i>Verbena bonariensis</i>	purple top

Wildflower Grass Planting	
	-Emorsgate EM3 Special General Purpose Meadow Mixture w/ inclusion of <i>Rhynanthus minor</i> (yellow rattle) to reduce grass vigor
	-Emorsgate EM10 Tussock Meadow Mixture along edge of native scrub blocks for a more heterogeneous sward structure to benefit wildlife

Amenity Grass Planting	
	-Emorsgate EG22 Strong Lawn Grass Mixture

Notes:

- All dimensions are in mm, unless stated otherwise.
- This drawing is based on the Architect's layout NSSC-RL-01-00-D-A-102101_Proposed Ground Floor Plan
- Drawing to be read in conjunction with all other drawings. Any discrepancies are to be reported to the engineer 5 working days in advance of undertaking any work.
- Work to be undertaken in accordance with the GCC Specification.



P02	28.10.25	Client name updated	TG	RM	-
P01	24.10.25	For Planning	TG	RM	-
Rev	Date	Details	By	Chkd	Appd

rappor



rappor.co.uk

CLIENT:	Gloucestershire County Council
PROJECT:	New Special School Cheltenham
TITLE:	Planting Strategy Sheet 2 of 2
STATUS:	For Planning
DRAWING NO:	NSSC-RAP-XX-XX-D-L-004001
SCALE @ A1:	1:250
REVISION:	P02