

DO NOT SCALE

Millimetres

0


10

100


NOTES:

1. ALL DIMENSIONS ARE IN METRES UNLESS OTHERWISE STATED.
2. FOR DETAILS OF PAVEMENT TREATMENT, REFER TO PAVEMENT LAYOUT DRAWING NO. GCC_CS-ATK-HPV-LLAN-DR-CH-000701.
3. FOR PAVEMENT CROSS SECTION DETAILS, REFER DRAWING NO. GCC_CS-ATK-HPV-XX-DR-CH-000001.
4. FOR KERBS & FOOTWAY, REFER DRAWING NO. GCC_CS-ATK-HKF-LLAN-DR-CH-001111.
5. FOR ROAD MARKINGS, REFER DRAWING NO. GCC_CS-ATK-HMK-LLAN-DR-CH-001211.
6. FOR DRAINAGE DETAILS AND EXTENT OF DRAINAGE WORK REFER DRAWING NO. GCC_CS-ATK-HDG-LLAN-DR-CD-000001.
7. FOR COMPOSITE UTILITY PLANS, REFER DRAWING NO. GCC_CS-ATK-VUT-XX-DR-CH-002702.
8. FOR TRAFFIC SIGNS, REFER DRAWING NO. GCC_CS-ATK-HSN-LLAN-DR-CH-001211.
9. FOR TRAFFIC SIGNS SCHEDULE, REFER DOCUMENT NO. GCC_CS-ATK-HSN-LLAN-SH-CH-000001.
10. FOR RAISED CROSSING CONSTRUCTION DETAILS, REFER TO GCC TECHNICAL SPECIFICATION FOR NEW STREETS - SECOND EDITION - APPENDIX E, DRAWING NO. 003.

11. FOR STREET LIGHTING, REFER DRAWING NO. GCC_CS-ATK-HLG-LLAN-DR-CH-001311.
12. THE EXACT LOCATION OF ALL STATUTORY UNDERTAKERS PLANT AND EQUIPMENT MUST BE VERIFIED BY THE CONTRACTOR IN ACCORDANCE WITH HSG47 AND GS6 BEFORE COMMENCEMENT OF WORKS ON SITE.
13. PROPOSED GREEN COLOURED COLD APPLIED HFS - MMA(METHYL METHACRYLATE) SURFACE TREATMENT SHALL BE APPLIED TO THE PROPOSED CYCLEWAYS, WHERE SPECIFIED. THE PRODUCT SHALL BE INSTALLED BY MANUFACTURER'S APPROVED INSTALLERS IN ACCORDANCE WITH THE MANUFACTURER'S INSTALLATION PROCEDURES (REFER SPECIFICATION DOCUMENT GCC_CS-ATK-GEN-CD-ZL-000311 CLAUSE 3.7 FOR MMA MATERIAL DESCRIPTION).
14. FOR MORE INFORMATION ON RESIDUAL RISKS, PLEASE REFER TO DESIGNER RISK ASSESSMENT DOCUMENT NO. GCC_CS-ATK-GHS-LLAN-RA-CX-000001.
15. ROAD MARKINGS SHOWN BEYOND SITE EXTENTS TO BE IMPLEMENTED.

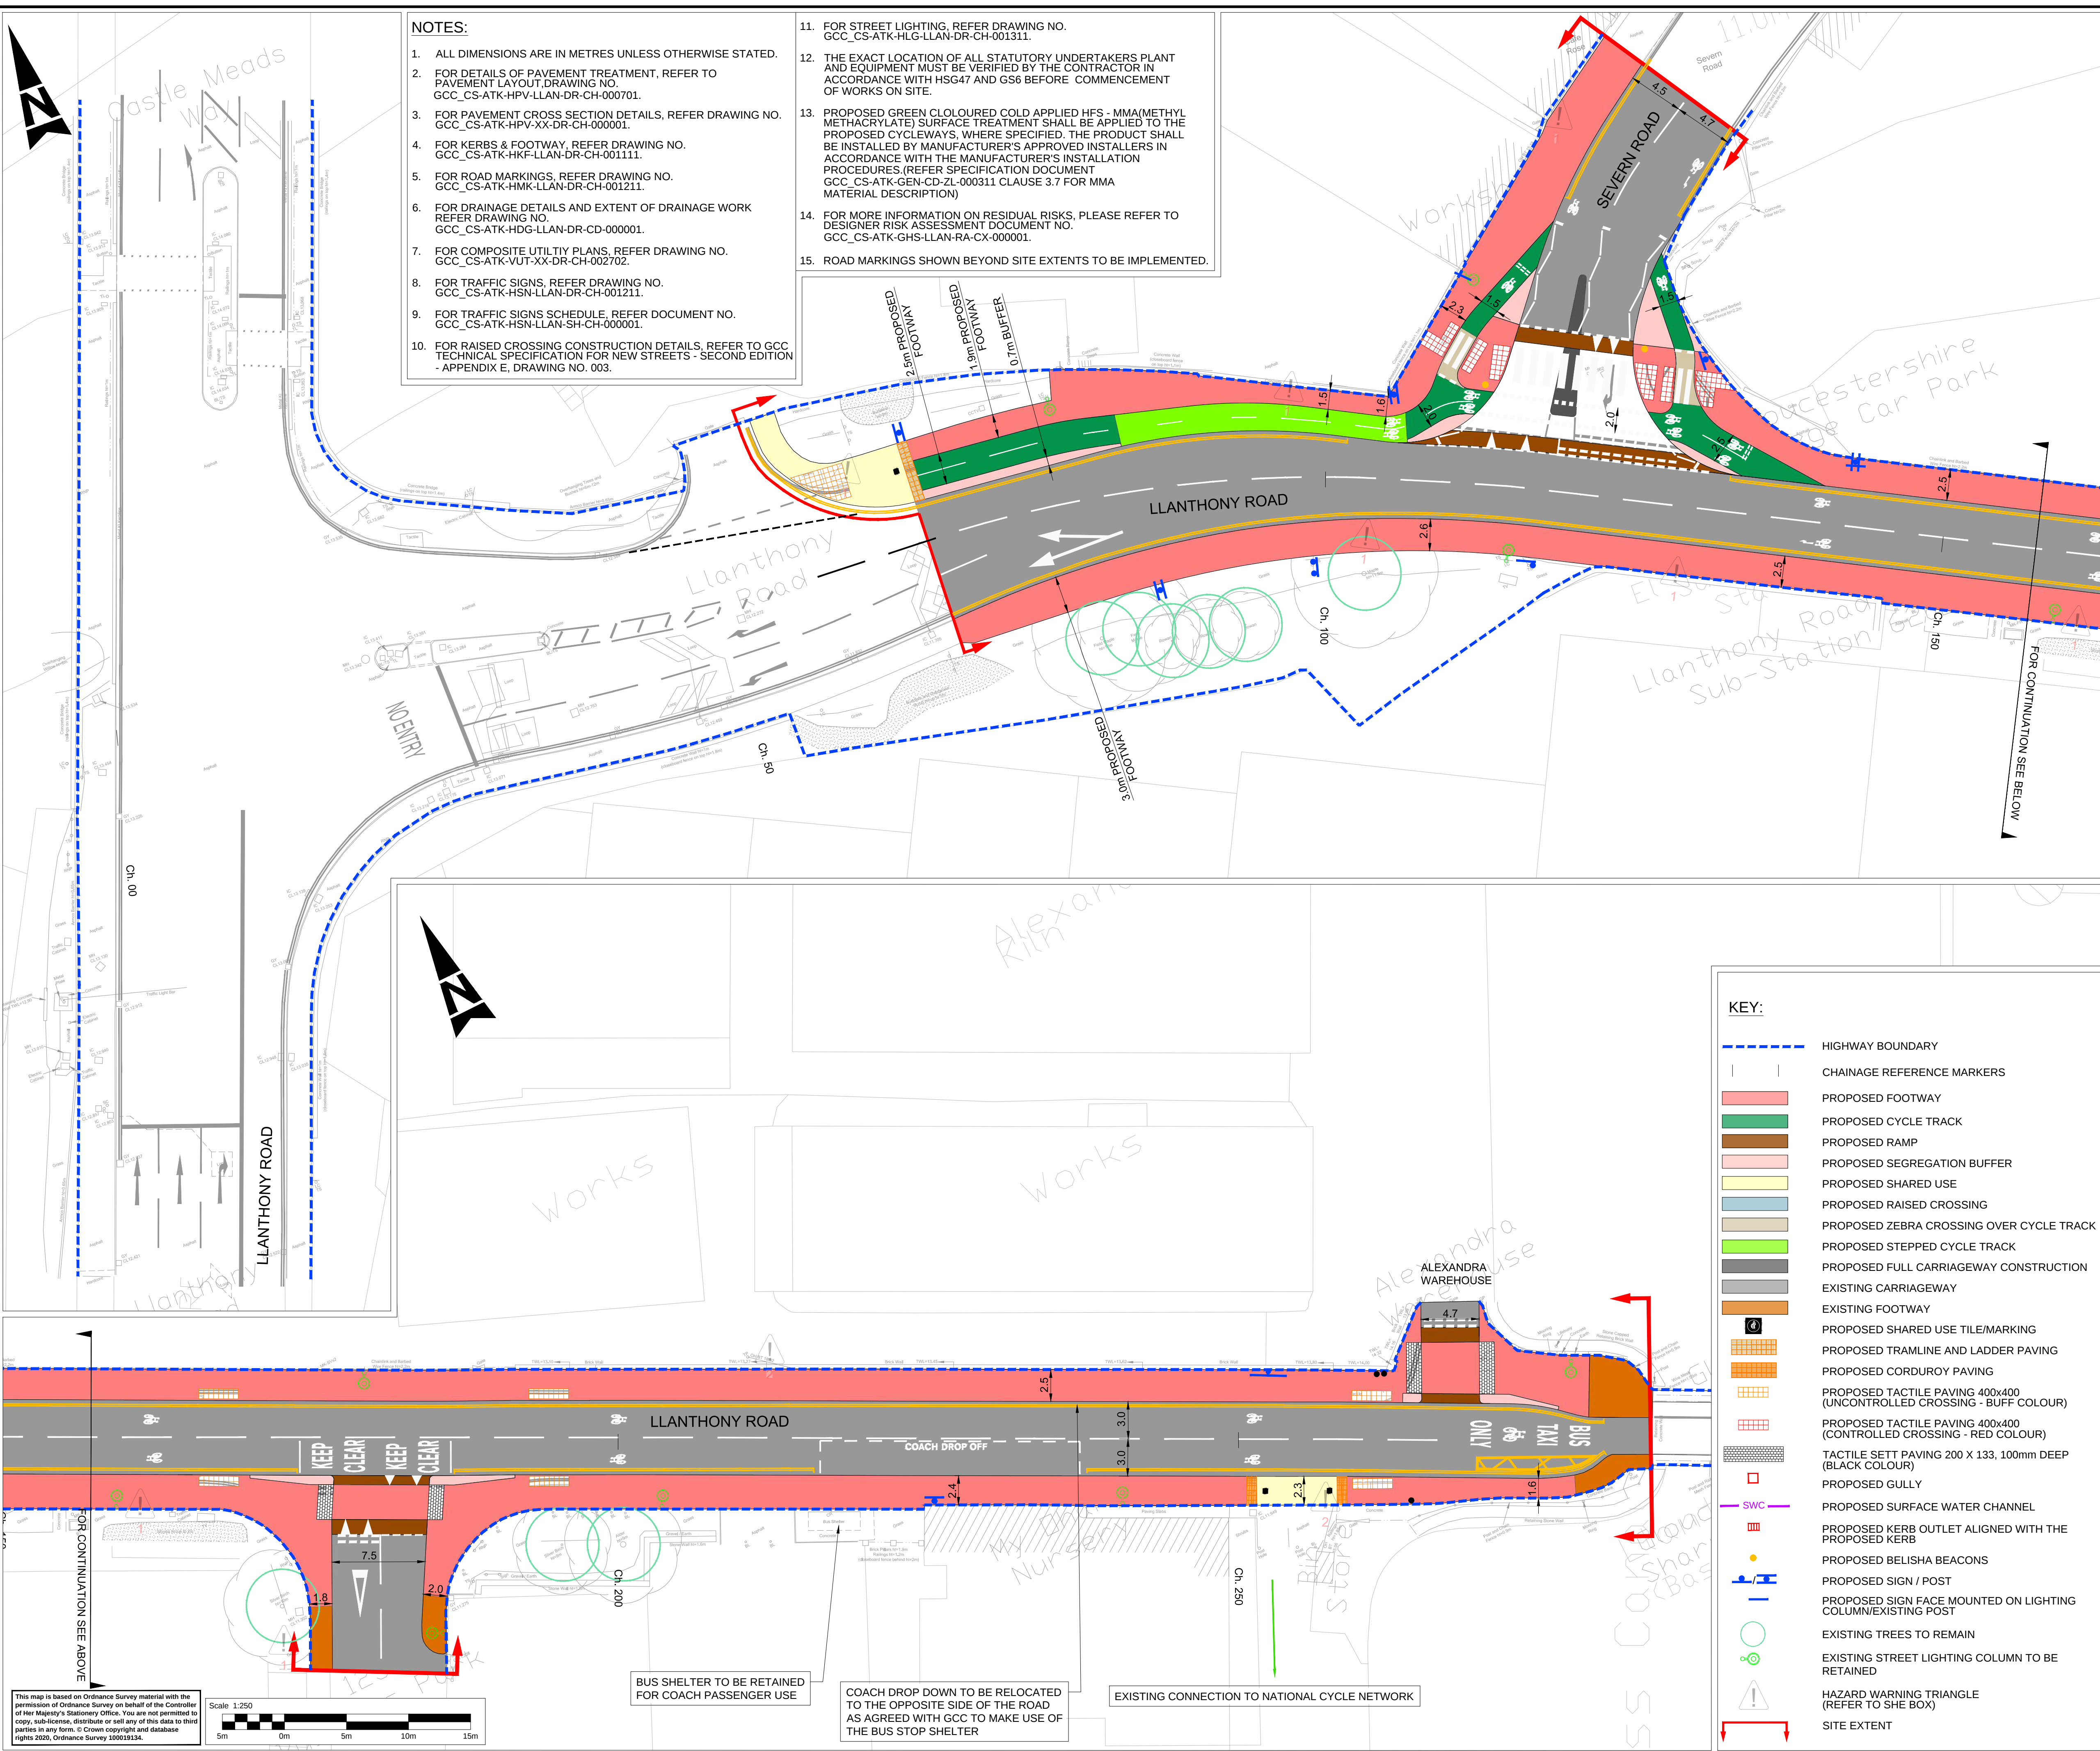

KEY PLAN:

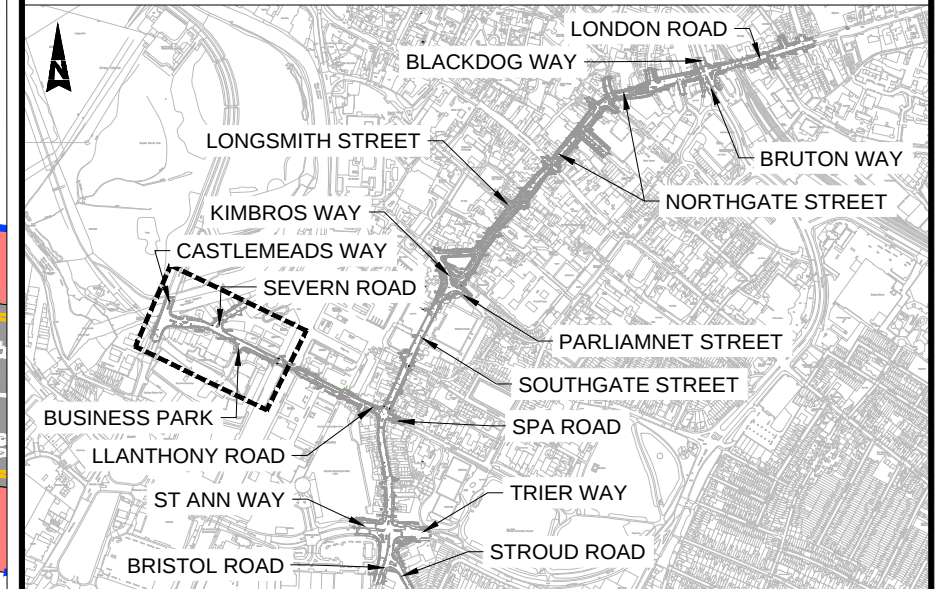

SAFETY, HEALTH AND ENVIRONMENTAL INFORMATION

In addition to the hazards/risks normally associated with the types of work detailed on this drawing, note the following significant residual risks (Reference shall also be made to the design hazard log).

Construction
1. HIGH VOLTAGE ELECTRICITY CABLES UNDERGROUND THROUGHOUT THE SITE REFER TO UTILITIES PLANS (REFER TO DRAWINGS NO. GCC_CS-ATK-VUT-XX-DR-CH-002701)
2. OVERHEAD CABLE LINE ELECTRIFICATION
Maintenance / Cleaning
NA

Use
1. HIGH VOLTAGE ELECTRICITY CABLES UNDERGROUND THROUGHOUT THE SITE REFER TO UTILITIES PLANS (REFER TO DRAWINGS NO. GCC_CS-ATK-VUT-XX-DR-CH-002701)
2. OVERHEAD CABLE LINE ELECTRIFICATION
Decommissioning / Demolition
1. HIGH VOLTAGE ELECTRICITY CABLES UNDERGROUND THROUGHOUT THE SITE REFER TO UTILITIES PLANS (REFER TO DRAWINGS NO. GCC_CS-ATK-VUT-XX-DR-CH-002701)
2. OVERHEAD CABLE LINE ELECTRIFICATION

Description

Status	Revision	Drawn	Checked	Reviewed	Authorised	Issue Date
--------	----------	-------	---------	----------	------------	------------

Description

Status	Revision	Drawn	Checked	Reviewed	Authorised	Issue Date
--------	----------	-------	---------	----------	------------	------------

