


DO NOT SCALE

Millimetres

0


10

100

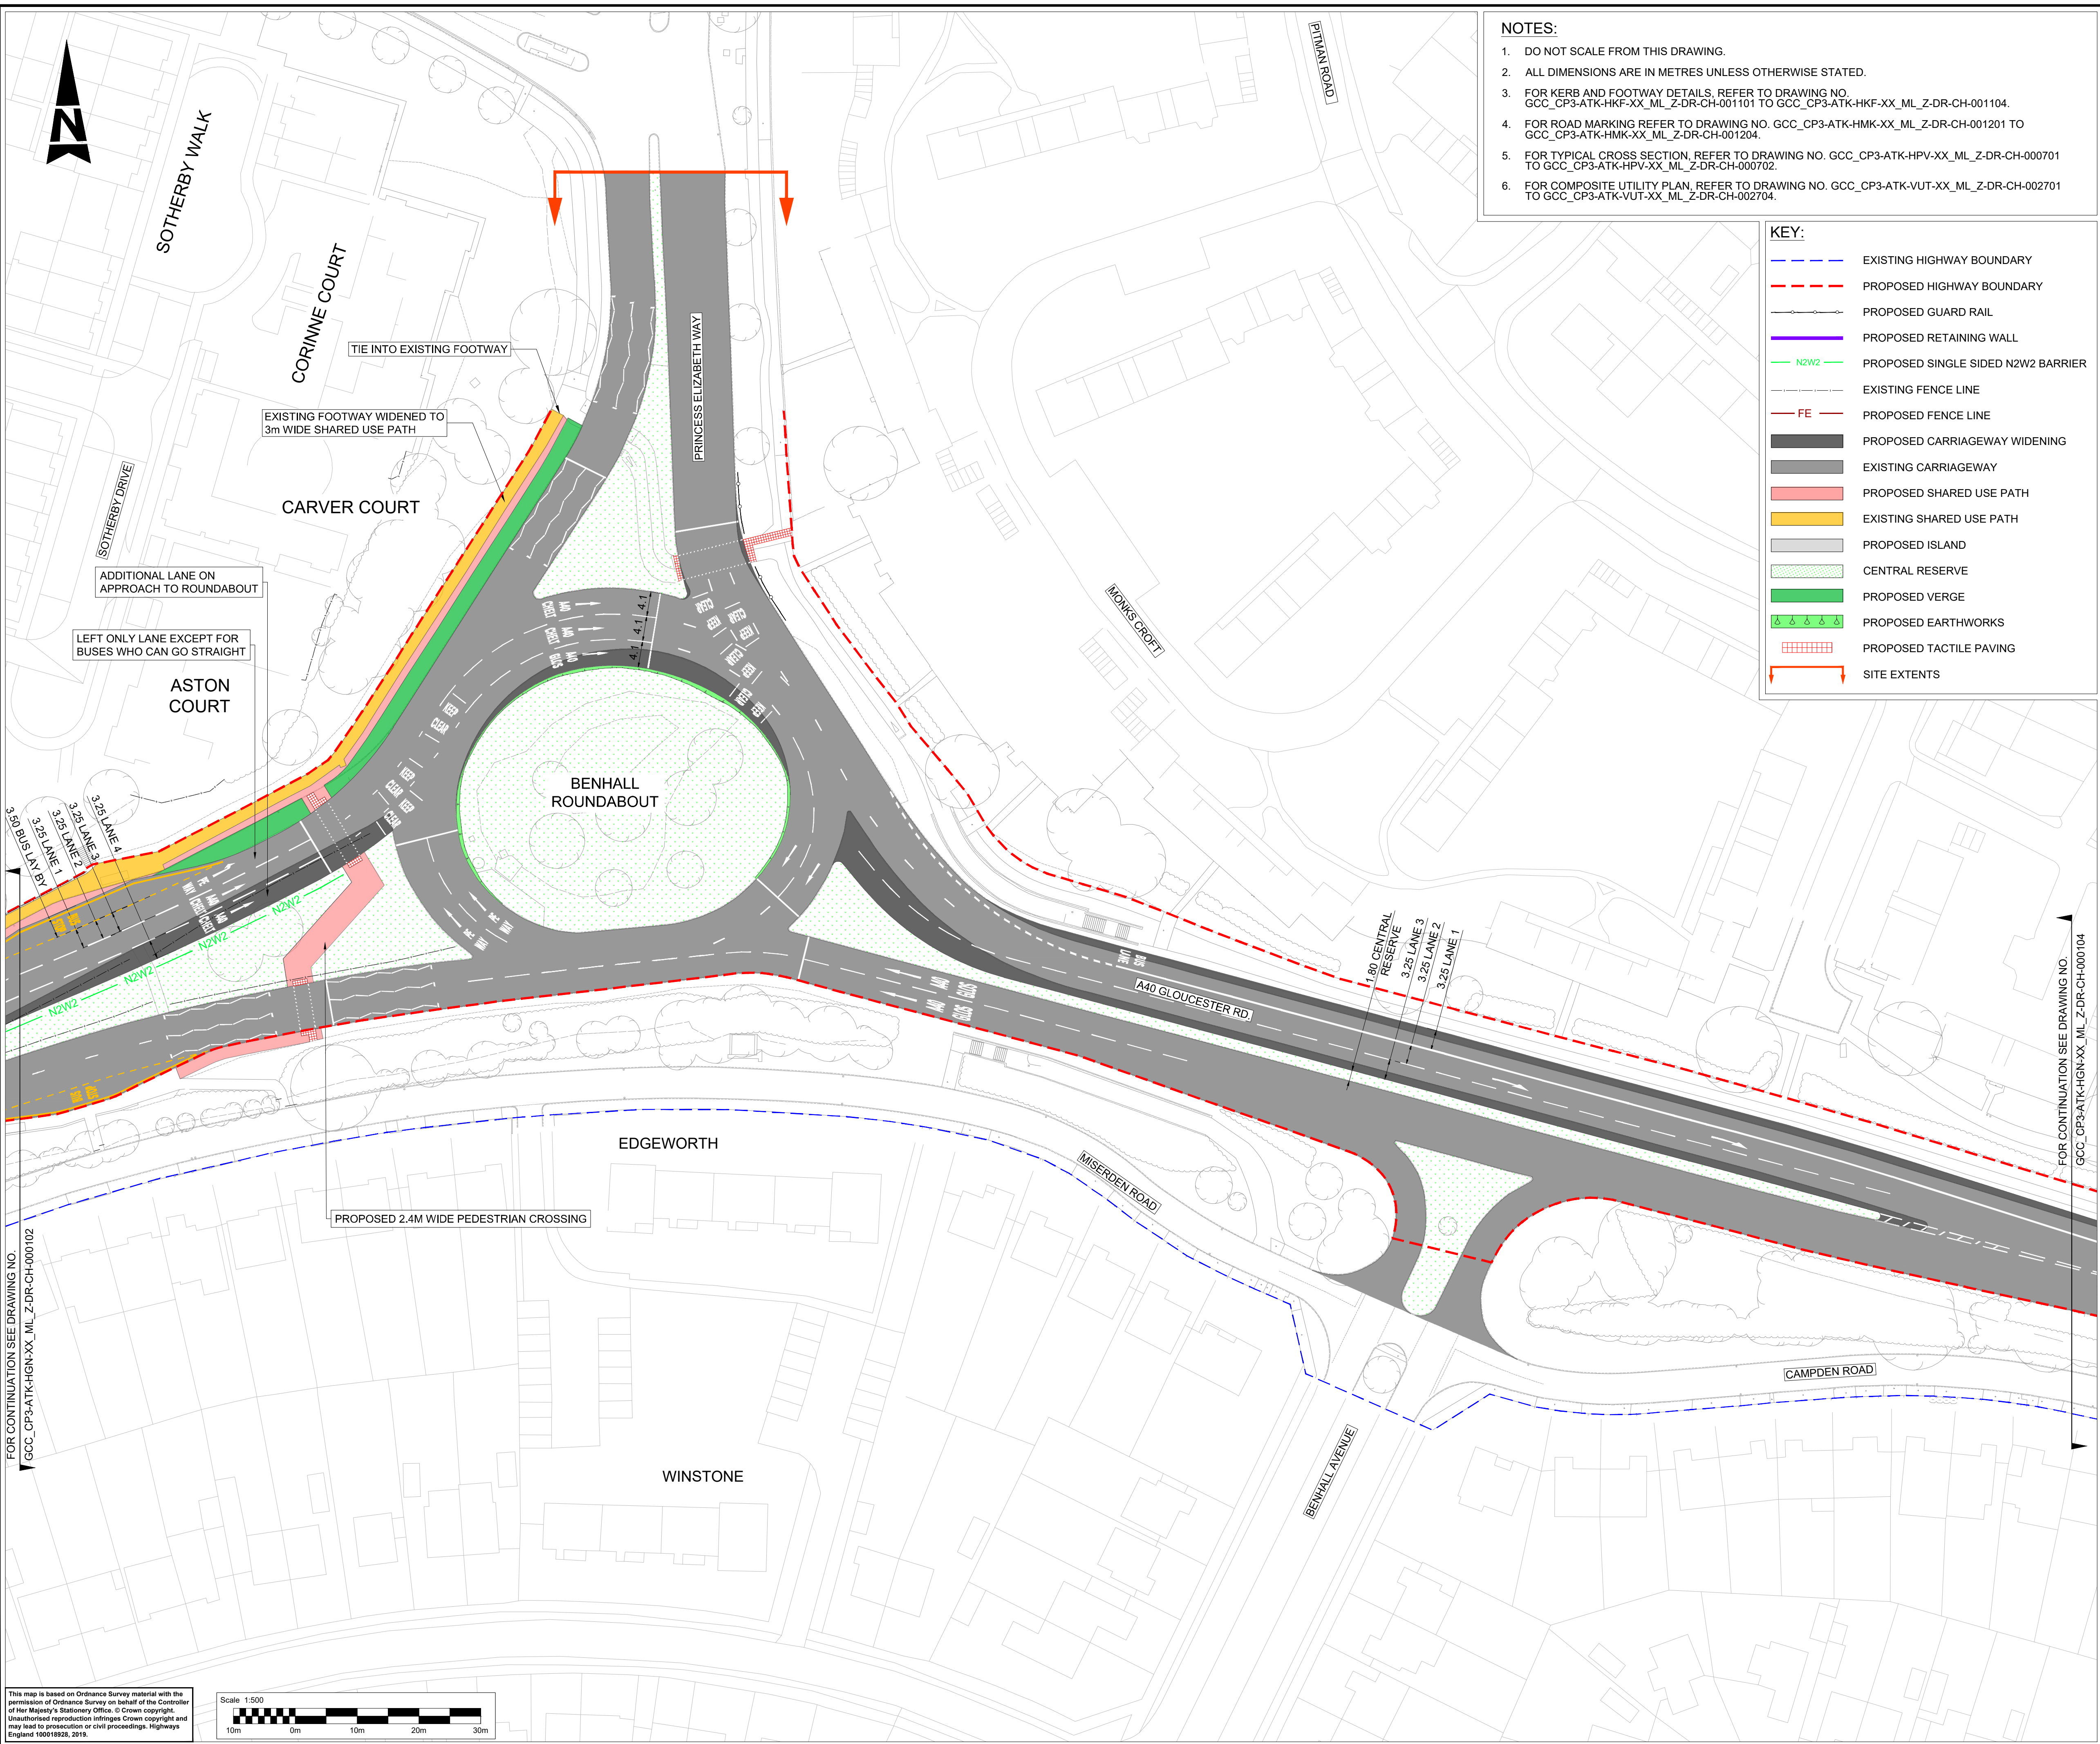

- NOTES:
- DO NOT SCALE FROM THIS DRAWING.
 - ALL DIMENSIONS ARE IN METRES UNLESS OTHERWISE STATED.
 - FOR KERB AND FOOTWAY DETAILS, REFER TO DRAWING NO. GCC_CP3-ATK-HKF-XX_ML_Z-DR-CH-001101 TO GCC_CP3-ATK-HKF-XX_ML_Z-DR-CH-001104.
 - FOR ROAD MARKING REFER TO DRAWING NO. GCC_CP3-ATK-HMK-XX_ML_Z-DR-CH-001201 TO GCC_CP3-ATK-HMK-XX_ML_Z-DR-CH-001204.
 - FOR TYPICAL CROSS SECTION, REFER TO DRAWING NO. GCC_CP3-ATK-HPV-XX_ML_Z-DR-CH-000701 TO GCC_CP3-ATK-HPV-XX_ML_Z-DR-CH-000702.
 - FOR COMPOSITE UTILITY PLAN, REFER TO DRAWING NO. GCC_CP3-ATK-VUT-XX_ML_Z-DR-CH-002701 TO GCC_CP3-ATK-VUT-XX_ML_Z-DR-CH-002704.

- KEY:
- EXISTING HIGHWAY BOUNDARY
 - PROPOSED HIGHWAY BOUNDARY
 - PROPOSED GUARD RAIL
 - PROPOSED RETAINING WALL
 - PROPOSED SINGLE SIDED N2W2 BARRIER
 - EXISTING FENCE LINE
 - PROPOSED FENCE LINE
 - PROPOSED CARRIAGEWAY WIDENING
 - EXISTING CARRIAGEWAY
 - PROPOSED SHARED USE PATH
 - EXISTING SHARED USE PATH
 - PROPOSED ISLAND
 - CENTRAL RESERVE
 - PROPOSED VERGE
 - PROPOSED EARTHWORKS
 - PROPOSED TACTILE PAVING
 - SITE EXTENTS

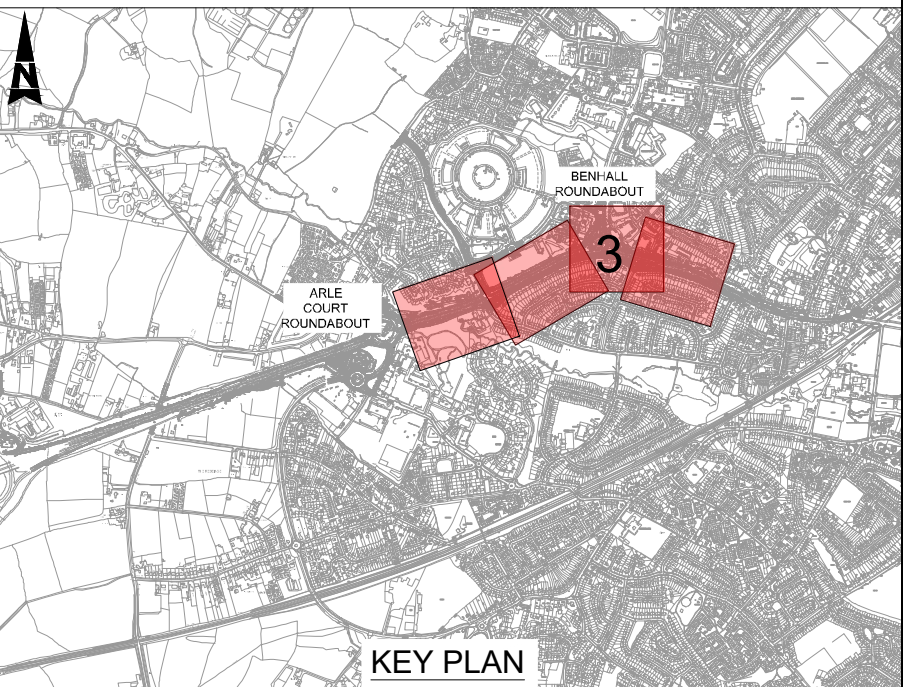

SAFETY, HEALTH AND ENVIRONMENTAL INFORMATION

In addition to the hazards/risks normally associated with the types of work detailed on this drawing, note the following significant residual risks (Reference shall also be made to the design hazard log).

Construction	NA
Maintenance / Cleaning	NA
Use	NA
Decommissioning / Demolition	NA

Description	Status	Revision	Drawn	Checked	Reviewed	Authorised	Issue Date
FOR REVIEW	S0	---	---	---	---	---	---

WORK IN PROGRESS	S0
------------------	----

5th Floor, Block 5
Shire Hall
Bearland
Gloucester
GL1 2TH
Tel : 08000 514514

Member of the SNC-Lavalin Group
Copyright © SNC Lavalin (2019) www.atkinsglobal.com



CP3 – Arle Court to Benhall

GENERAL ARRANGEMENT PLAN (SHEET 3 OF 4)

Drawing Number	Project	Originator	Volume
GCC_CP3	- ATK	- HGN	-
XX_ML_Z	- DR	- CH	- 000103
Location	Type	Role	Number
A1	Scale: 1:500	Project Ref. No. 5188790	Sheet: 3 of 4
Rev: P01.1			

This map is based on Ordnance Survey material with the permission of Ordnance Survey on behalf of the Controller of Her Majesty's Stationary Office. © Crown copyright. Unauthorised reproduction infringes Crown copyright and may lead to prosecution or civil proceedings. Highways England 100019326, 2019.

