

THE CITY OF GLOUCESTER
(EASTGATE STREET)
(TRAFFIC REGULATION) ORDER 1989

The Council of the City of Gloucester pursuant to arrangements made under Section 101 of the Local Government Act 1972 with the Gloucestershire County Council in exercise of the powers conferred on that County Council under Sections 1(1) (2) and 2(1) (2) of the Road Traffic Regulations Act 1984 ("the Act") and Part IV of Schedule 9 to the Act and of all other enabling powers and after consultation with the Chief Officer of Police in accordance with Part III of Schedule 9 to the Act hereby make the following Order:-

PART I - GENERAL

1. This Order shall come into operation on the 2nd day of January 1990 and may be cited as "The City of Gloucester (Eastgate Street) (Traffic Regulation) Order 1989"
2. The provisions of The City of Gloucester (The Cross) (Traffic Regulation) Order 1971 as detailed in Schedule I to this Order are hereby revoked.
3. (1) The prohibitions and restrictions imposed by this Order shall be in addition to and not in derogation from any restriction or requirement imposed by any regulations made or having effect as if made under the Act or by or under any other enactment
(2) In this Order "disabled person's vehicle" means a vehicle lawfully displaying a disabled person's badge
(3) In this Order "invalid carriage" means a mechanically propelled vehicle the weight of which unladen does not exceed 254 kg and which is specially designed and constructed and not merely adapted for the use of a person suffering from some physical defect or disability and is solely used by such a person

*Revoked
1990
Amendment.*

~~(4) In this Order the distances given in the Schedules hereto are measured along the kerbs of the roads specified therein~~

PART II - PROHIBITION OF DRIVING

4. Save as provided in Article 5 of this Order no person shall drive or cause or permit to be driven any vehicle along the length of road specified in Schedule II to this Order between the hours of 10.00 a.m. and 5.00 p.m.
5. (1) Nothing in Article 4 of this Order shall apply to any Police Fire or Ambulance vehicle being used for the provision of an emergency service
(2) Nothing in Article 4 of this Order shall apply to any vehicle:-
 - (a) being used solely for the purpose of collecting or delivering materials relating to building or demolition operations at properties adjoining the length of road specified in Schedule II to this Order provided prior consent has been given by the City Council

- (b) being used in pursuance of highway maintenance improvement or construction
- (c) being used in pursuance of the laying erection alteration or repair of any sewer main pipe or other apparatus for the supply of gas water or electricity or of any telecommunication apparatus as defined in Paragraph 1(1) of the Telecommunications Code contained in Schedule 2 to the Telecommunications Act 1984 provided the normal period of notice has been given to the City Council by the statutory undertaker except in the case of an emergency

*Revoked
1990 Amendment.*

- ~~(d) whose driver is acting upon the direct instructions of a police officer or traffic warden in uniform~~

(3) Nothing in Article 4 of this Order shall apply in respect of an invalid carriage

(4) Nothing in Article 4 of this Order shall apply in respect of a purpose built bullion vehicle making deliveries or collections of bullion or similar articles at the premises of a bank or building society adjoining the length of road specified in Schedule II to this Order

*Revoked
1990
Amendment*

~~(5) Nothing in Article 4 of this Order shall apply to cyclists who have dismounted from their machines~~

*See
Amendment*

(6) Nothing in Article 4 of this Order shall apply to a vehicle licenced by the City Council under the Gloucester City Dial-a-Ride scheme being used for the transportation or collection of elderly or infirm persons.

PART III - PROHIBITION OF EXTRANEIOUS TRAFFIC

6. Save as provided in Article 7 of this Order no person shall drive or cause or permit to be driven any vehicle along the length of road specified in Schedule III to this Order between the hours of:-

- (i) midnight and 10.00 a.m. and
- (ii) 5.00 p.m. and midnight

on any day

7. (1) Nothing in Article 6 of this Order shall apply in respect of any vehicle being used in pursuance of:-

- (a) building or demolition operations at properties adjoining the length of road specified in Schedule III to this Order
- (b) highway maintenance improvement or reconstruction
- (c) the laying erection alteration or repair of any sewer main pipe or other apparatus for the supply of gas water or electricity or of any telecommunication apparatus as defined in Paragraph 1(1) of the Telecommunications Code contained in Schedule 2 to the Telecommunications Act 1984

- (2) Nothing in Article 6 of this Order shall apply to any Police Fire or Ambulance vehicle being used for the provision of emergency services
- (3) Nothing in Article 6 of the Order shall apply to a vehicle being used for the purpose of enabling goods to be delivered to or collected from those properties fronting onto the length of road specified in Schedule III to this Order that do not have an alternative means of vehicular access
- (4) Nothing in Article 6 of this Order shall apply in respect of an invalid carriage

*Revoked
1990
Amendment*

~~(5) Nothing in Article 6 of this Order shall apply to any vehicle whose driver is acting upon the direct instructions of a police officer or traffic warden in uniform~~ *See amendment*

(6) Nothing in Article 6 of this Order shall apply in respect of a purpose built bullion vehicle making deliveries or collections of bullion or similar articles at the premises of a bank or building society adjoining the length of road specified in Schedule II to this Order

*Revoked
1990
Amendment*

~~(7) Nothing in Article 6 of this Order shall apply to cyclists who have dismounted from their machines~~ *See amendment*

(8) Nothing in Article 6 of this Order shall apply to a vehicle licenced by the City Council under the Gloucester City Dial-a-Ride scheme being used for the transportation or collection of elderly or infirm persons

PART IV - ACCESS FOR TAXIS AND DISABLED PERSONS VEHICLES

8. Nothing in Articles 4 and 6 of this Order shall apply to a taxi or a disabled persons vehicle being used solely for the purpose of picking up or setting down passengers within the length of road specified in Schedule IV to this Order

PART V - ONE WAY STREET

- 9. Save as provided in Article 10 of this Order no person shall drive or cause or permit to be driven any vehicle along the length of road specified in Column 1 of Schedule V to this Order other than in the direction specified in Column 2 of that Schedule
- 10. Nothing in Article 9 of this Order shall apply to the driving of a mechanical cleansing vehicle being used in the service of a local authority or to any Police Fire or Ambulance vehicle being used for the provision of an emergency service
- 11. Nothing in Article 9 of this Order shall apply to a taxi or a disabled persons vehicle having been used solely for the purpose of picking up or setting down passengers within the length of road specified in Schedule IV to this Order

PART VI - COMPULSORY RIGHT TURN

12. Save as provided in Article 13 of this Order no person shall drive or cause or permit to be driven any vehicle from the road specified in Column 1 of Schedule VI to this Order other than by means of a right turn into the road specified in Column 2 of that Schedule at the location specified in Column 3 of that Schedule
13. Nothing in Article 12 of this Order shall apply to the driving of a mechanical cleansing vehicle being used in the service of a local authority or to any Police Fire or Ambulance vehicle being used for the provision of an emergency service

SCHEDULE 1

REVOCATIONS

THE CITY OF GLOUCESTER (THE CROSS) (TRAFFIC REGULATION) ORDER 1971
'SCHEDULE'

Items '5' and '6'

SCHEDULE II

PROHIBITION OF DRIVING
10.00 a.m. - 5.00 p.m.

Length of Road in the City of Gloucester
Eastgate Street

From its junction with Brunswick Road to The Cross

SCHEDULE III

PROHIBITION OF EXTRANEIOUS TRAFFIC
(Midnight - 10.00 a.m; 5.00 p.m. - Midnight)

Length of Road in the City of Gloucester
Eastgate Street

From its junction with Brunswick Road to The Cross

SCHEDULE IV

EXEMPTION FOR TAXIS AND DISABLED PERSONS VEHICLES

Length of Road in the City of Gloucester
Eastgate Street

From its junction with Brunswick Road for a distance of 15 metres in a westerly direction

SCHEDULE V

ONE WAY STREET

<u>Column 1</u>	<u>Column 2</u>
Length of road in the City of Gloucester	Direction
Eastgate Street from its junction with Brunswick Road to The Cross	In a westerly direction

SCHEDULE VI


COMPULSORY RIGHT TURN

<u>Column 1</u>	<u>Column 2</u>	<u>Column 3</u>
Road in the City of Gloucester	Road in the City of Gloucester	Location in the City of Gloucester
Eastgate Street	Northgate Street	The Cross

THE COMMON SEAL OF THE COUNCIL)
OF THE CITY OF GLOUCESTER)
affixed hereto this *11th* day)
of *August* 1989 is)
authenticated by the under-)
signed a person authorised by)
the said Council to act for)
that purpose)



City Secretary and Solicitor

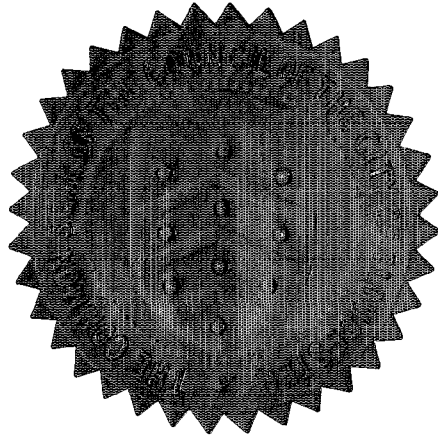


SEAL N° 8933.

DATED _____ 1989

THE CITY OF GLOUCESTER
(EASTGATE STREET)
(TRAFFIC REGULATION) ORDER 1989

R.A. Cook,
City Secretary and Solicitor,
North Warehouse,
The Docks,
Gloucester. GL1 2EP

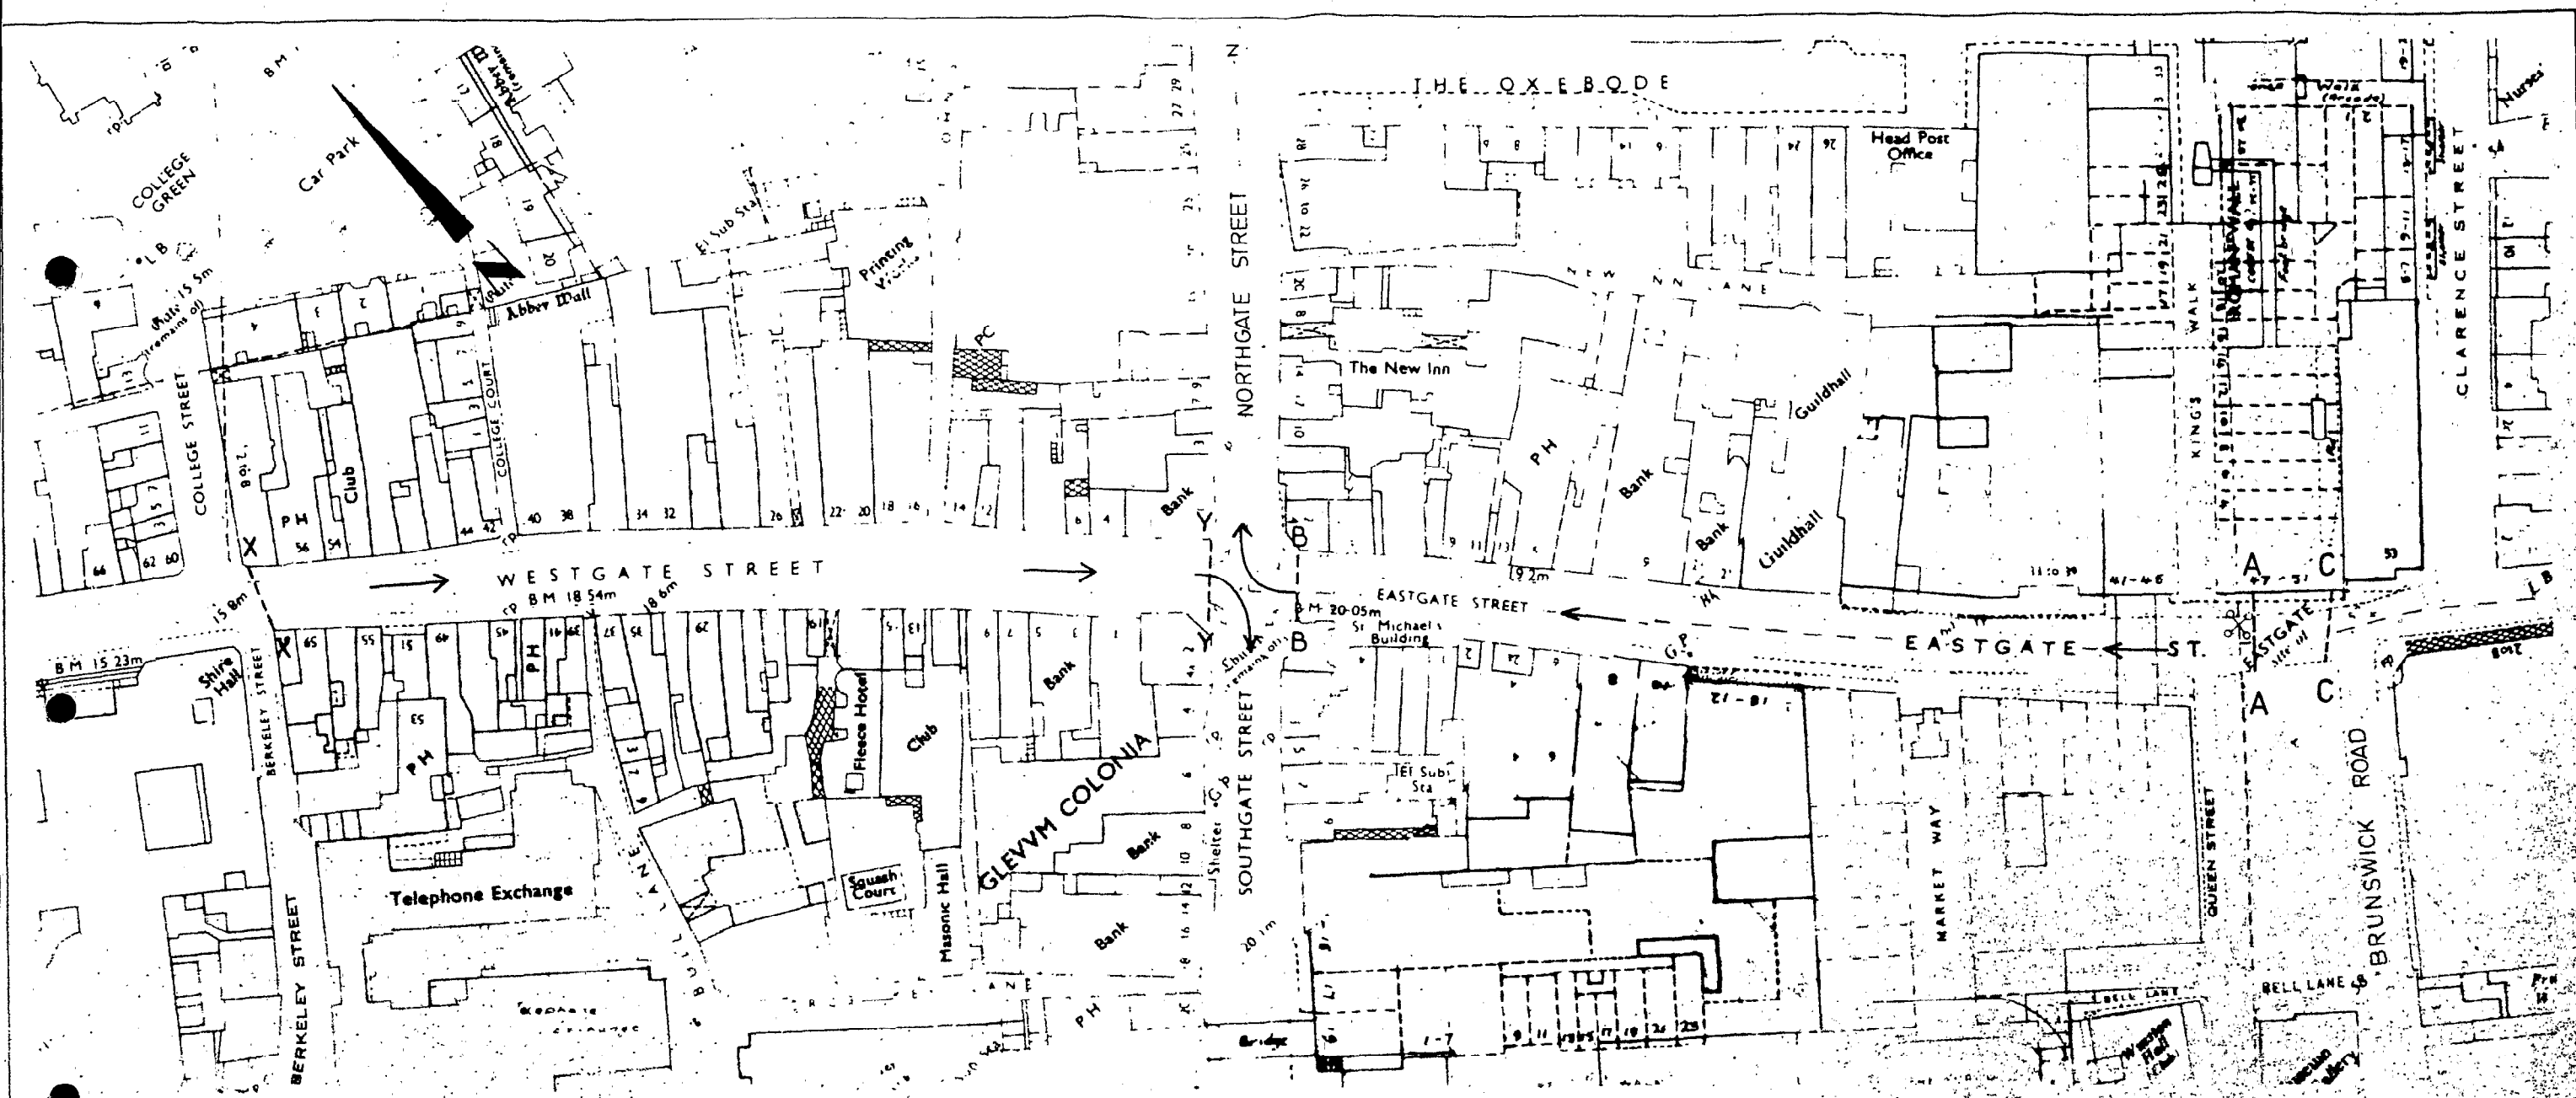

Eastgate Street (AA to BB)

- (i) 10:00 am to 5:00 pm daily, proposed prohibition of all vehicles, except for emergency, and utility services, building material and bullion collection and deliveries and licensed 'dial-a-ride' services.
- (ii) Midnight to 10:00 am and 5:00 pm to midnight, proposed prohibition of all vehicles, except for those providing emergency or utility services, vehicles delivering or collecting goods at premises adjoining the street and licensed 'dial-a-ride' services.

Eastgate Street (AA to CC)

- (i) All exemptions as proposed in length 'AA to BB'
- (ii) At all times; proposed exemptions for taxis and disabled persons vehicles, for the purpose only of picking up or setting down passengers.

CITY SECRETARY AND SOLICITOR

Westgate Street (XX to YY)

Proposed 'access only' restriction for vehicles, at all times, except emergency services.

KEY

- ↘ Proposed Compulsory Right - Turn
- ← Proposed One - Way Traffic (from AA to BB and from XX to YY)

CITY OF GLOUCESTER

**EASTGATE STREET - WESTGATE STREET
Pedestrian Priority - Associated Traffic Regulations
- Phase I**

DRAWN JVT CHECKED KGD DATE JULY 1989	SCALES HORIZ 1:1250 VERT.	DRG No 5065 / 48 /
--	---------------------------------	-----------------------

SEAL No 8933