




SECTION DD'

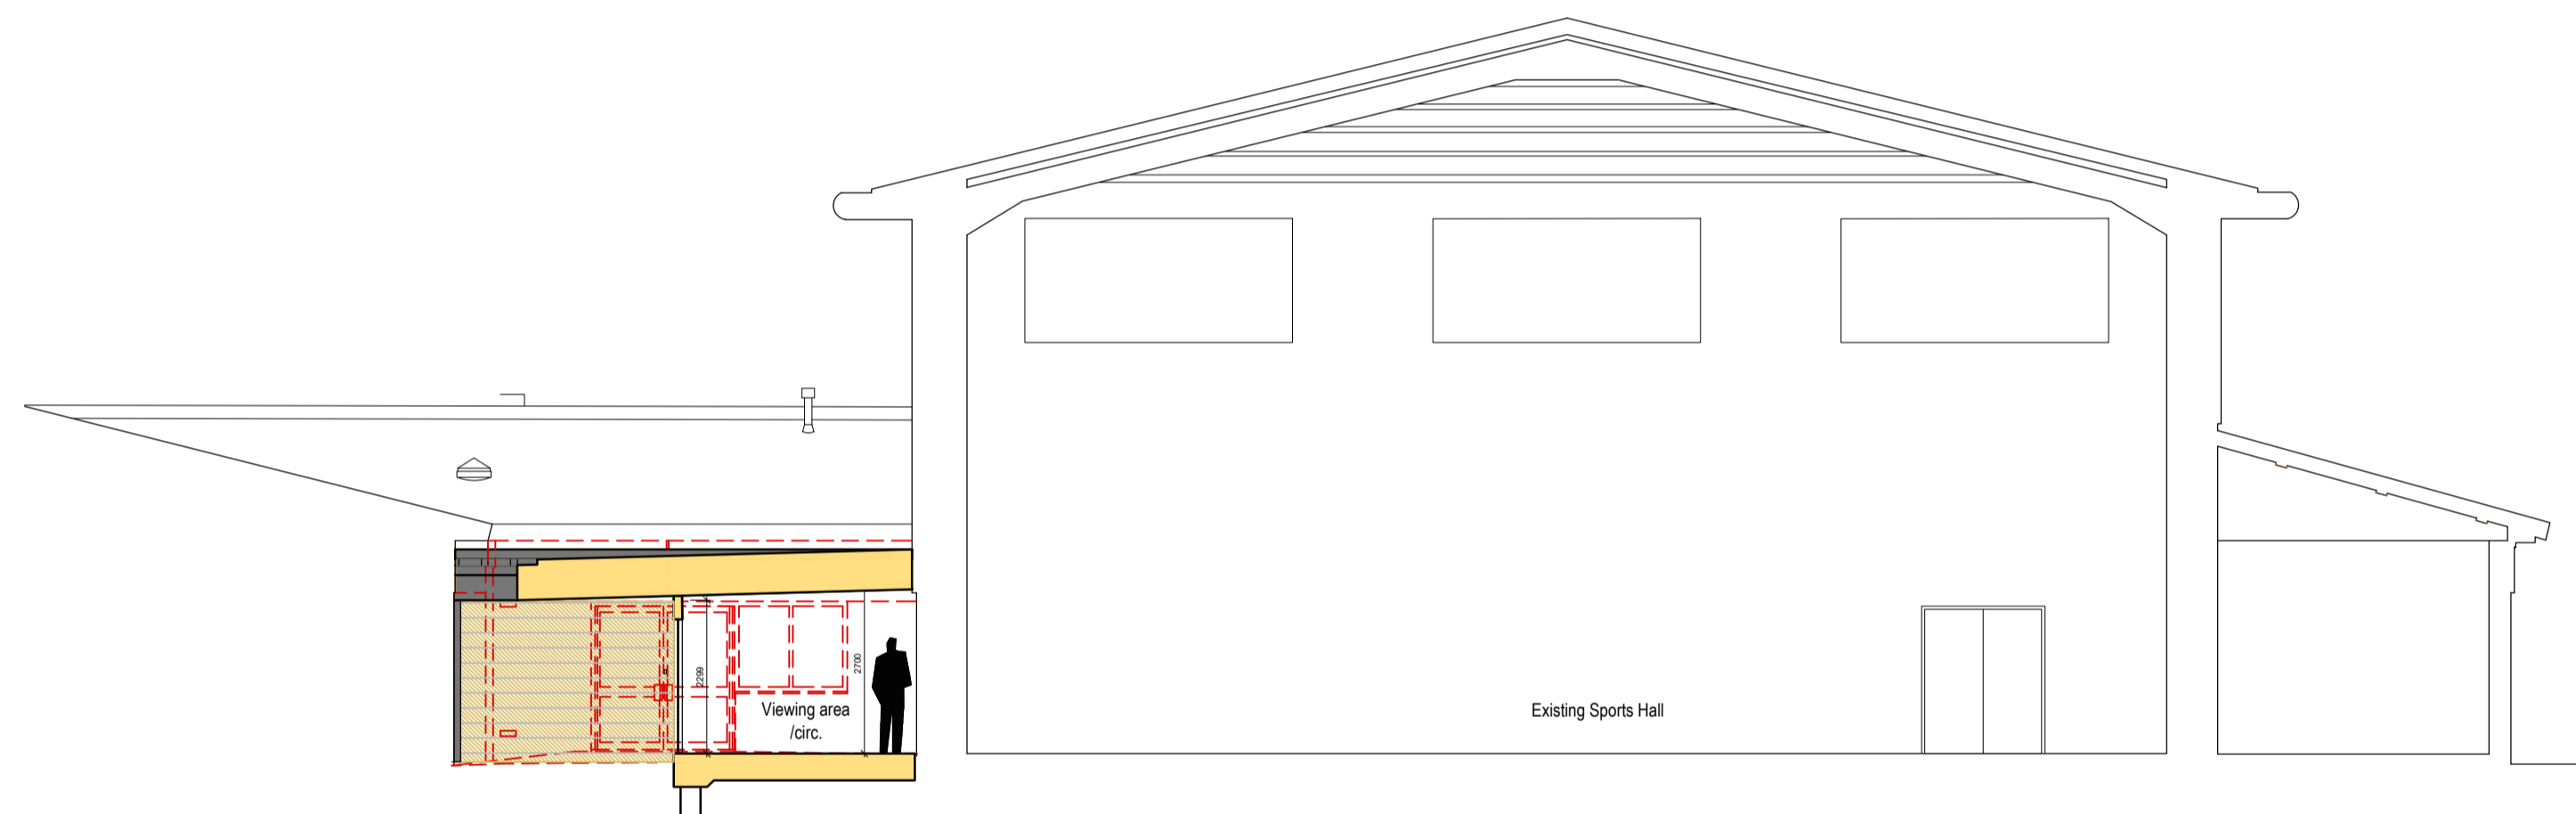

SECTION CC'

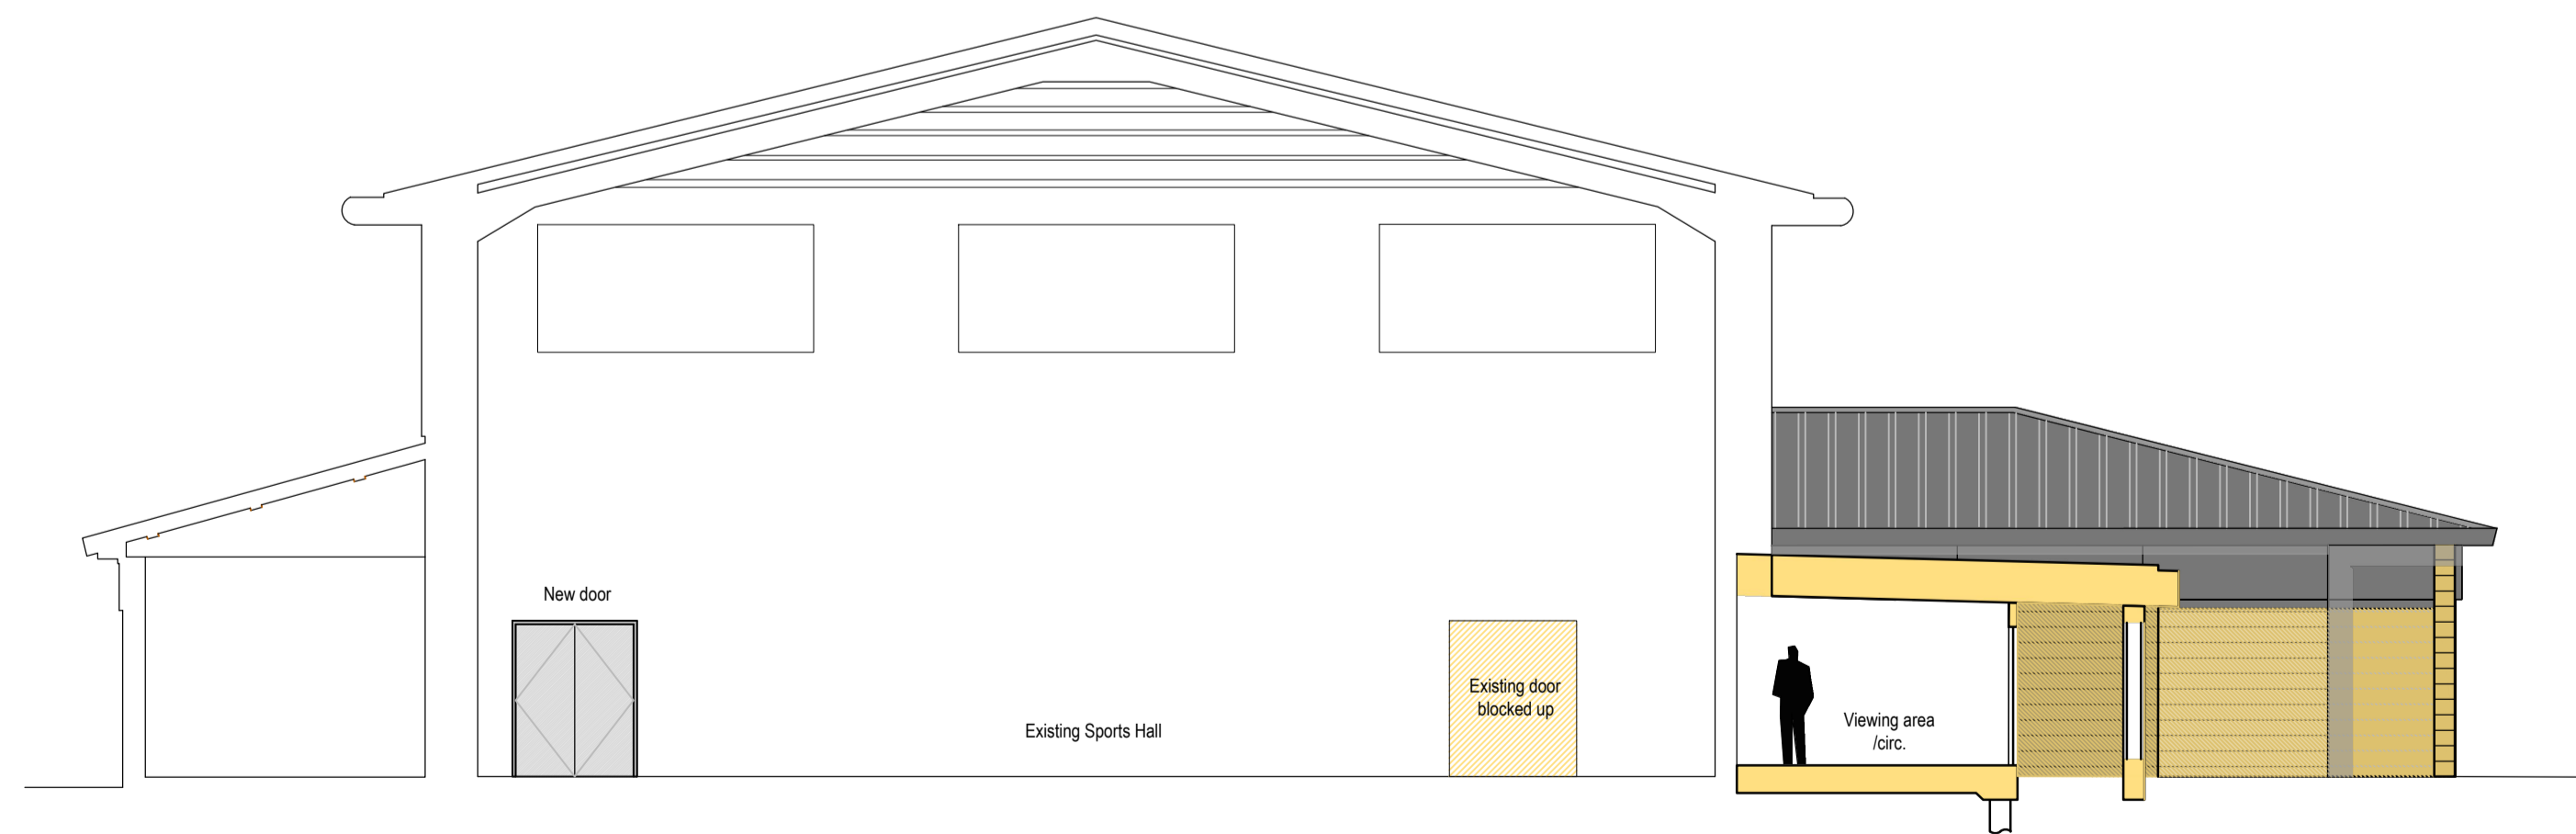

SECTION EE'

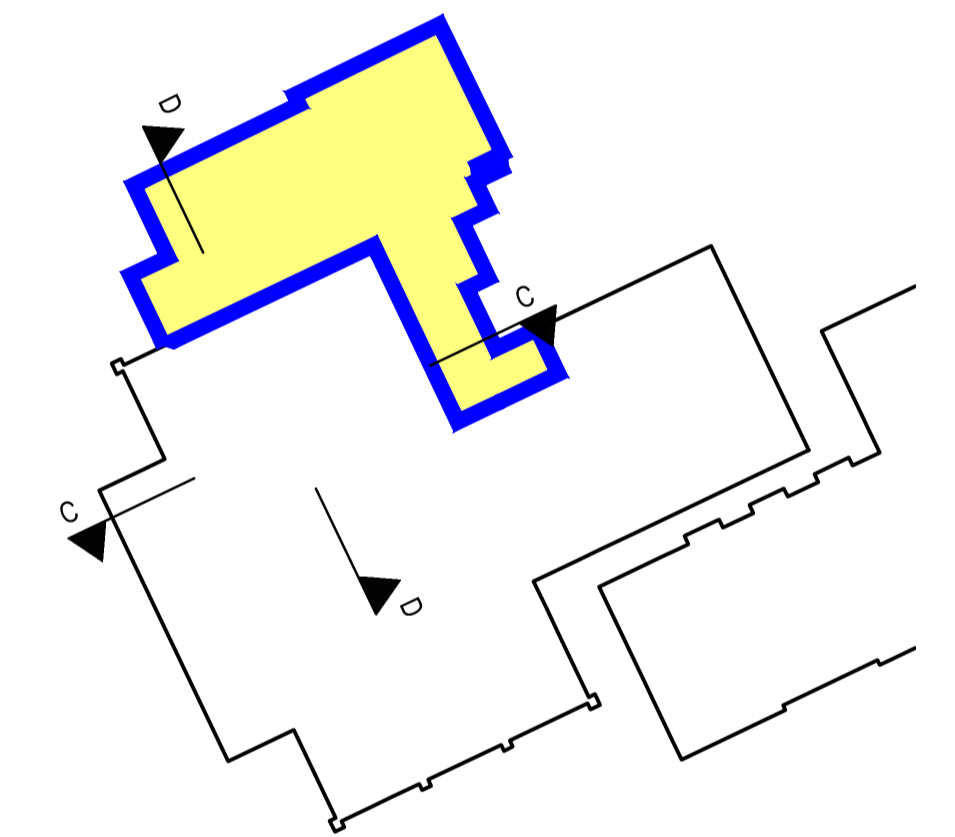

B	drawing updated to planning	09.01.20	AS	DPS
A	Updated to design development	23.12.19	AS	DPS
REV	DESCRIPTION	DATE	DR	CKD

Robothams Architects  
 The Old Library  
 12 Church Street  
 Warwick CV34 4AB  
 T 01926 493843  
 F 01926 495314  
 architects@robothams.co.uk  
 www.robothams.co.uk



PROJECT TITLE

The Cotswold School  
 The Avenue  
 Bourton on the Water

DRAWING TITLE

Proposed Sports Hall Extension  
 Proposed Sections

STATUS **Planning**

SCALE 1:100 SHEET SIZE A1 DRAWN AS

DATE October 2019 CHECKED AF

DWG NO. 3842-111 REVISION B

