




Section A-A
FFL +TBC

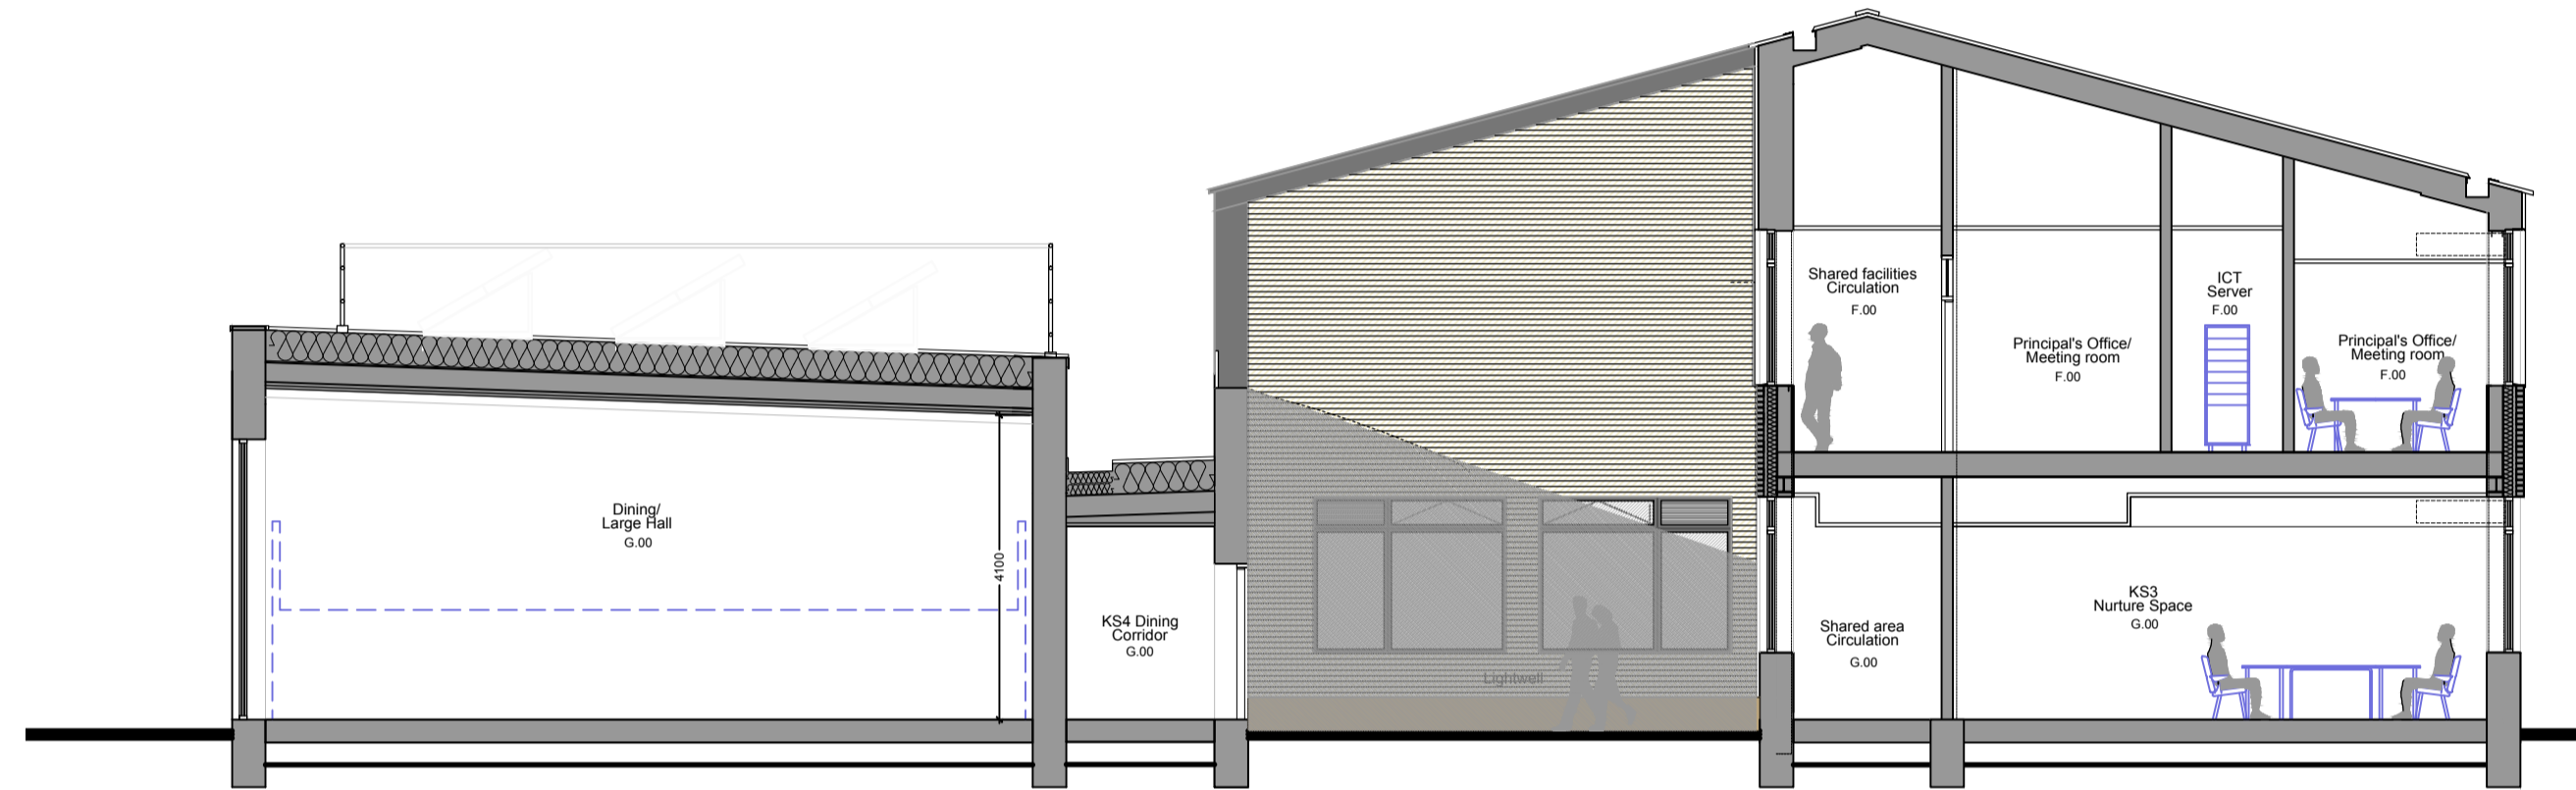

Section B-B
FFL +TBC

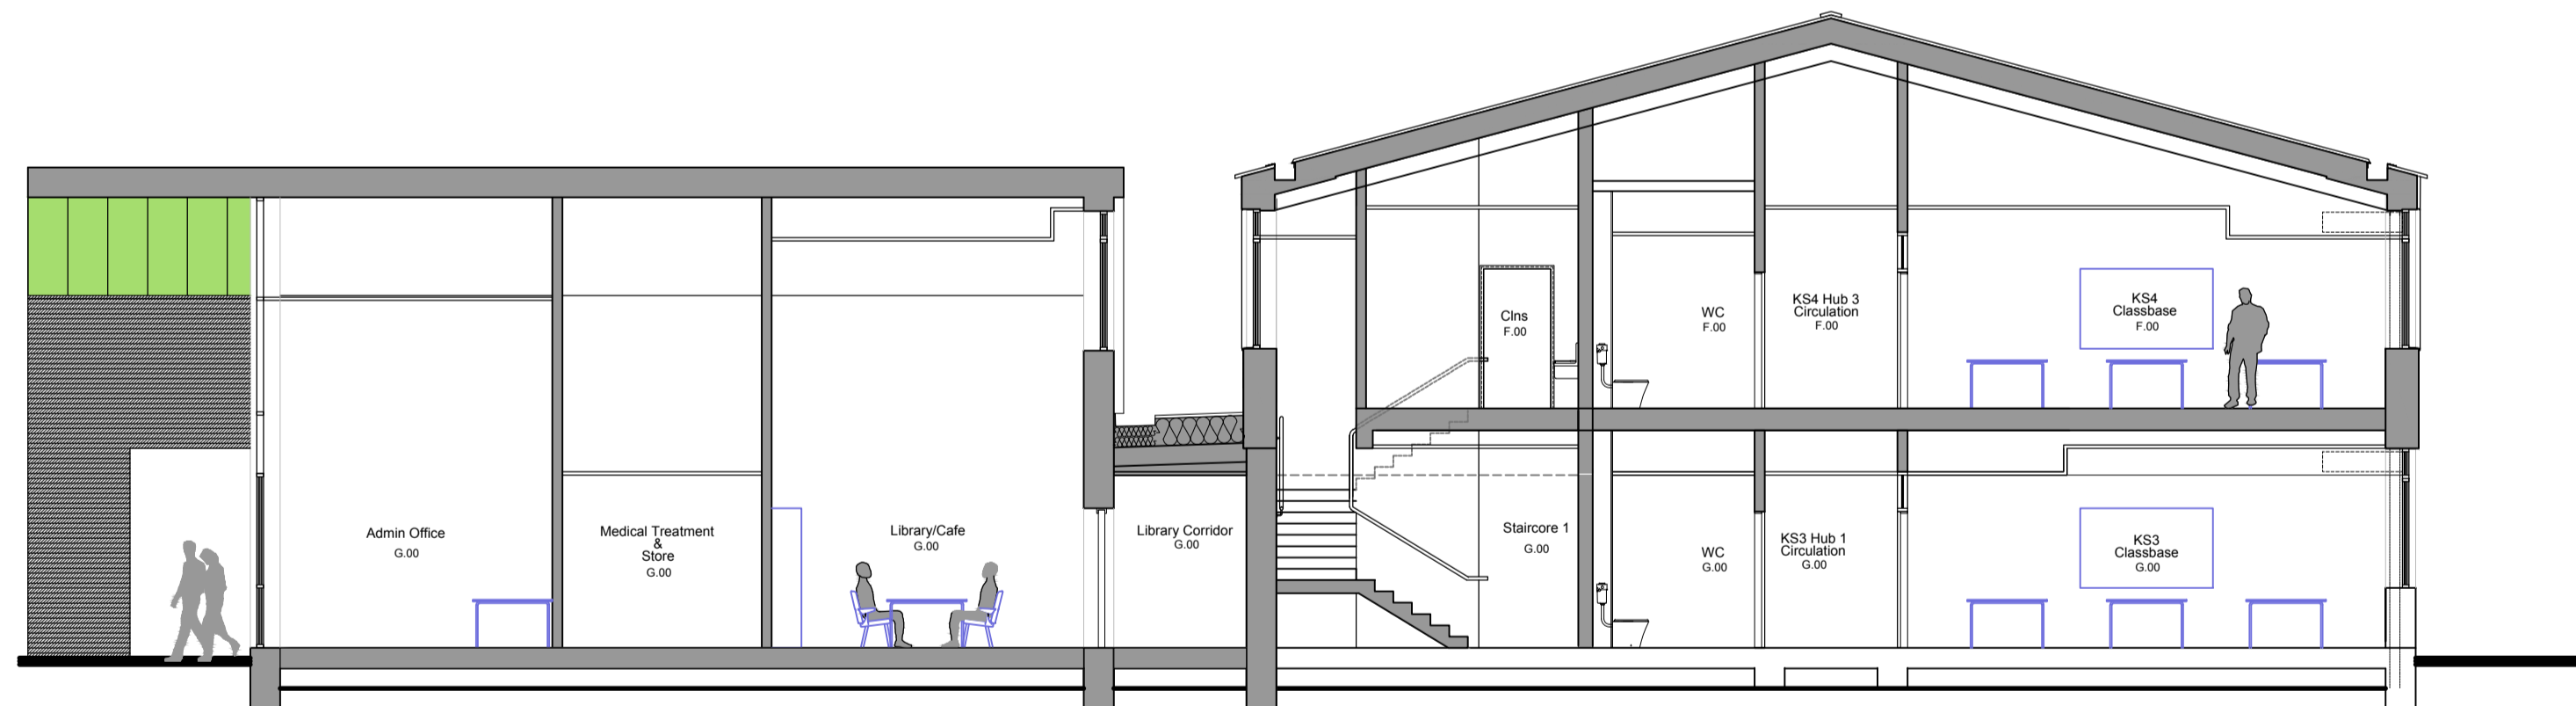

Section C-C
FFL +TBC

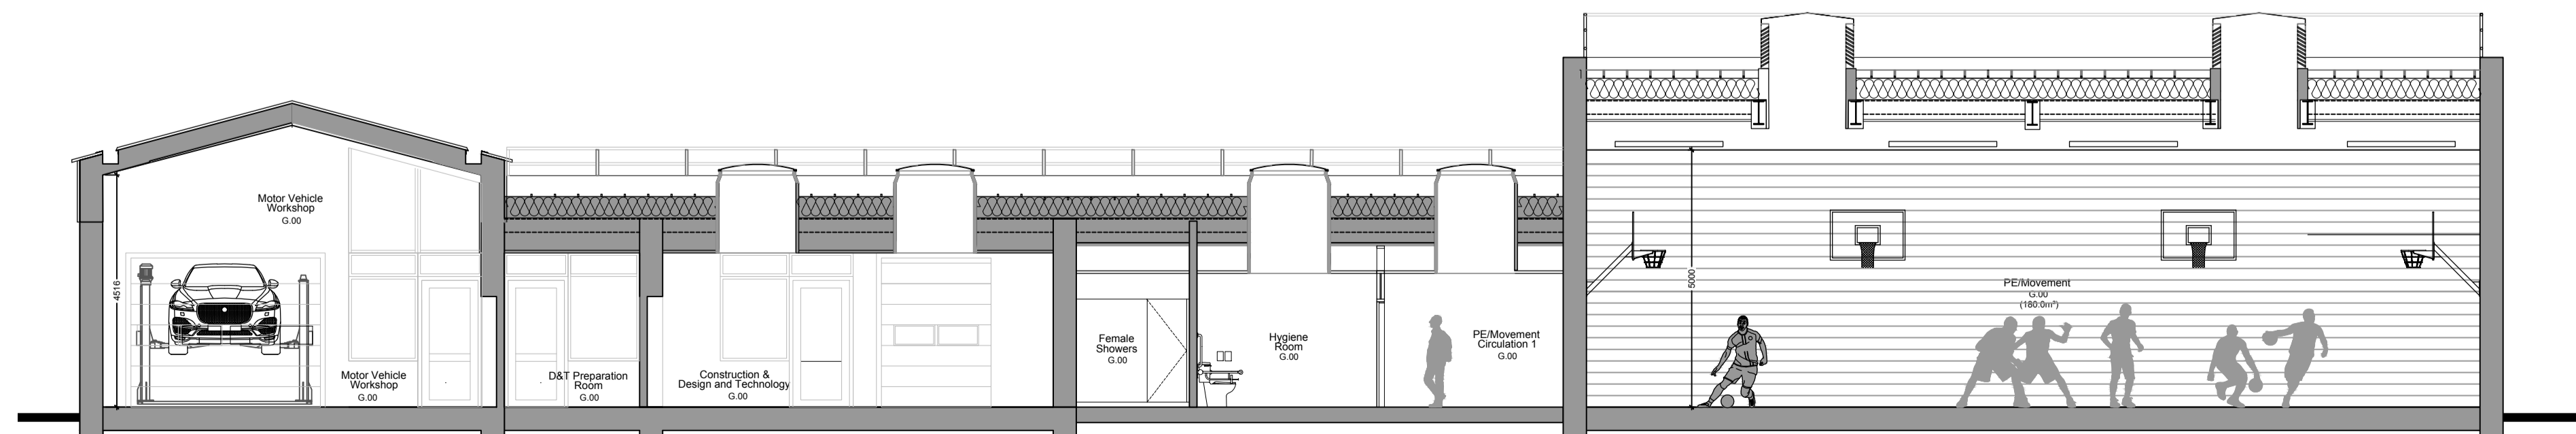

Section D-D
FFL +TBC

Key:

- (A) Grey Brickwork
- (B) Buff Brickwork
- (C) Mixed feature brickwork
- (D) Standing Seam Metal Wall Cladding
- (E) Feature coloured metal clad panels
- (F) Standing Seam Metal Roofing
- (G) 'Lean to' translucent canopy system
- (H) PPC Aluminium Framed Window System
- (I) PPC Aluminium Framed Curtain Walling System
- (J) PPC Steel Security Door Incorporating Louvres
- (K) PPC Steel Roller shutter insulated Door
- (L) Refuse/ Recycling/Plant Enclosure (Dashed)
- PPC Aluminium Ventilation Louvres

C	Coloured sails omitted from internal lightwell following cost review.	07.10.20	dps	af
B	Sections updated to reflect structural changes.	28.09.21	ml	dps
A	Sections updated to reflect changes to rooves.	25.09.21	ml	dps
REV	DESCRIPTION	DATE	DRN	CKD

Robothams Architects
The Old Library
12 Church Street
Warwick CV34 4AB
T 01926 493843
F 01926 495314
architects@robothams.co.uk
www.robothams.co.uk



PROJECT TITLE

SEMH_BROCKWORTH
MILL_LANE
BROCKWORTH

DRAWING TITLE

SECTIONS
SHEET2

STATUS **PLANNING**

SCALE 1:100 SHEET SIZE A1 DRAWN DPS

DATE AUGUST2020 CHECKED AF

DWG NO. 3975-130 REVISION **C**