



Target Zero
 Let's make it happen *together*
 Close Call Reporting Hotline:
0800 521 660

RESIDUAL DESIGN HAZARDS
 (The following information has been collected from Preconstruction Information and the Amey CDM Hazard Management Process.)


- Underground 11kV HV cables present check service plans provided for detailed location and route. Note, LV cables also present throughout site
- Major Accident Hazard Gas Pipeline in Vicinity - Extreme caution ****RISK OF DEATH OR SERIOUS INJURY**** Prior to excavation starting you **must** contact the plant protection team on 02920 278912. Note, low pressure gas mains also present throughout site.
- Other buried and overhead services present throughout site. Contractor to review Statutory Undertakers plans prior to commencing any excavation works

Key

- Ensign Bollard mounted with TSRGD Diag 956 and 965
- Ensign bollard mounted with TSRGD Diag 956 and 957 (cycles on left)
- Ensign bollard mounted with TSRGD Diag 956 and 957 (cycles on right)
- Ensign bollard mounted with 2 No 300mm signs and 1 No 150mm sign to TSRGD Diag 956
- Mini Ensign bollard mounted with 2 No signs to TSRGD Diag 956
- Mini Ensign bollard mounted with 1 No sign to TSRGD Diag 956
- Ensign bollard mounted with 1 No 300mm sign to TSRGD Diag 956 and 1 No Give Way sign to TSRGD Diag. 602

| Rev | Revision details | Drawn | Chkd | Appd | Date |
|-----|------------------|-------|------|------|------|
| | | | | | |

Design: Date:
 Drawn: Date:
 Checked: Date:
 Approved: Date:

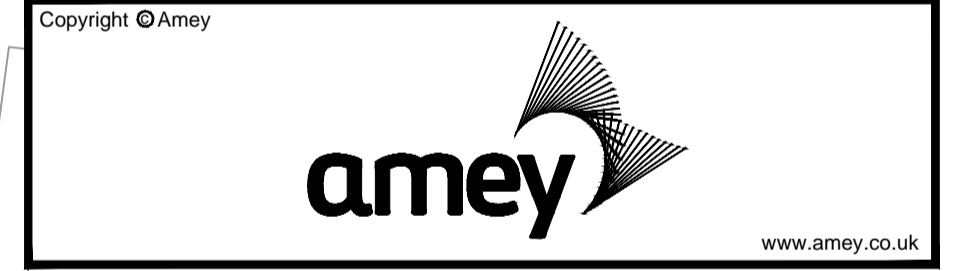

Project Name
Coney Hill Road to North Upton Lane Cycleway Improvements

Drawing Title
General Arrangement Sheet 2 of 2

Original Drawing Size : A1 Scale : 1:250
 Dimensions : -

Drawing Status
WORK IN PROGRESS Suitability
 S0

Drawing No
C252-Site3-100-003 Rev
 P01.1

This map is reproduced from Ordnance Survey material by Amey on behalf of Gloucestershire County Council with the permission of the Controller of Her Majesty's Stationery Office. © Crown copyright. Unauthorised reproduction infringes Crown copyright and may lead to prosecution or civil proceedings. Licence Number: 100176202