


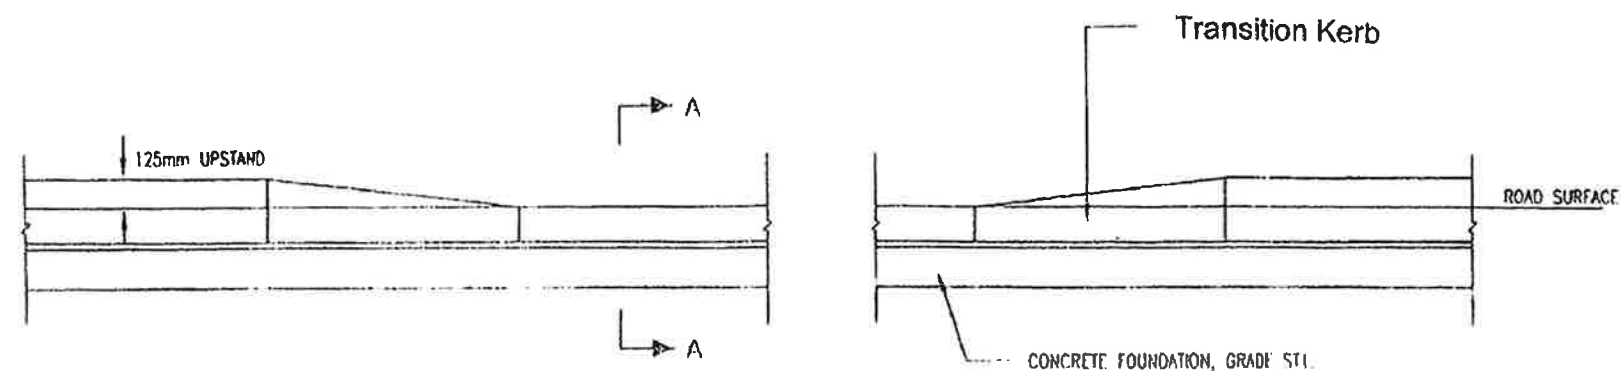


ELEVATION OF DROPPED KERB


Surface Course 25mm
Binder Course 50mm
Sub Base 250mm

FOOTWAY CONSTRUCTION


ROAD CONSTRUCTION

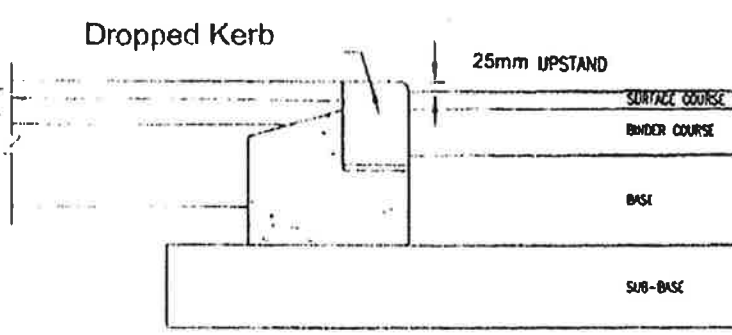


SECTION A-A

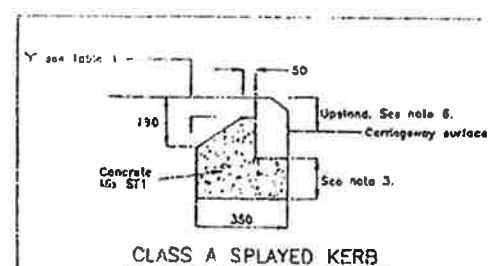

CLASS A SPAYED KERB

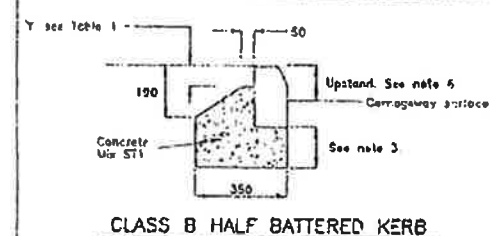


CLASS B HALF BATTERED KERB

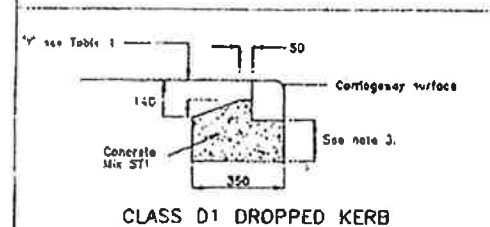


CLASS D1 DROPPED KERB

NOTE: All Type D1 kerbs to have a 15mm upstand

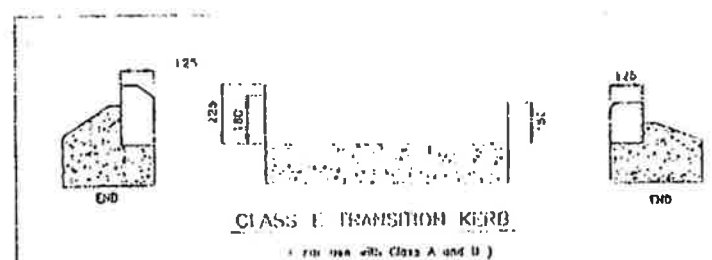


CLASS E TRANSITION KERB

(For use with Class A and B)

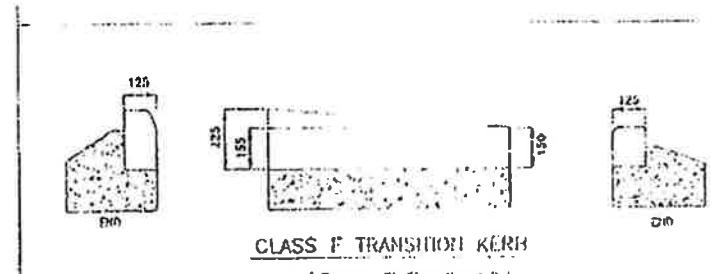

CLASS F TRANSITION KERB


(For use with Class B and C)

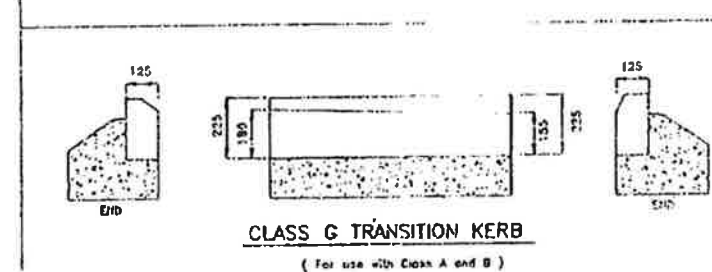

CLASS G TRANSITION KERB

(For use with Class A and B)

Typical Layout Detail

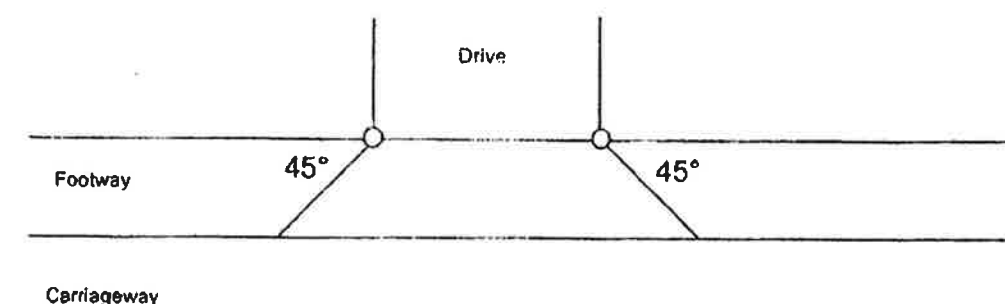

Highway Construction Details Dropped Crossing / Vehicle Access



Gloucestershire
COUNTY COUNCIL