


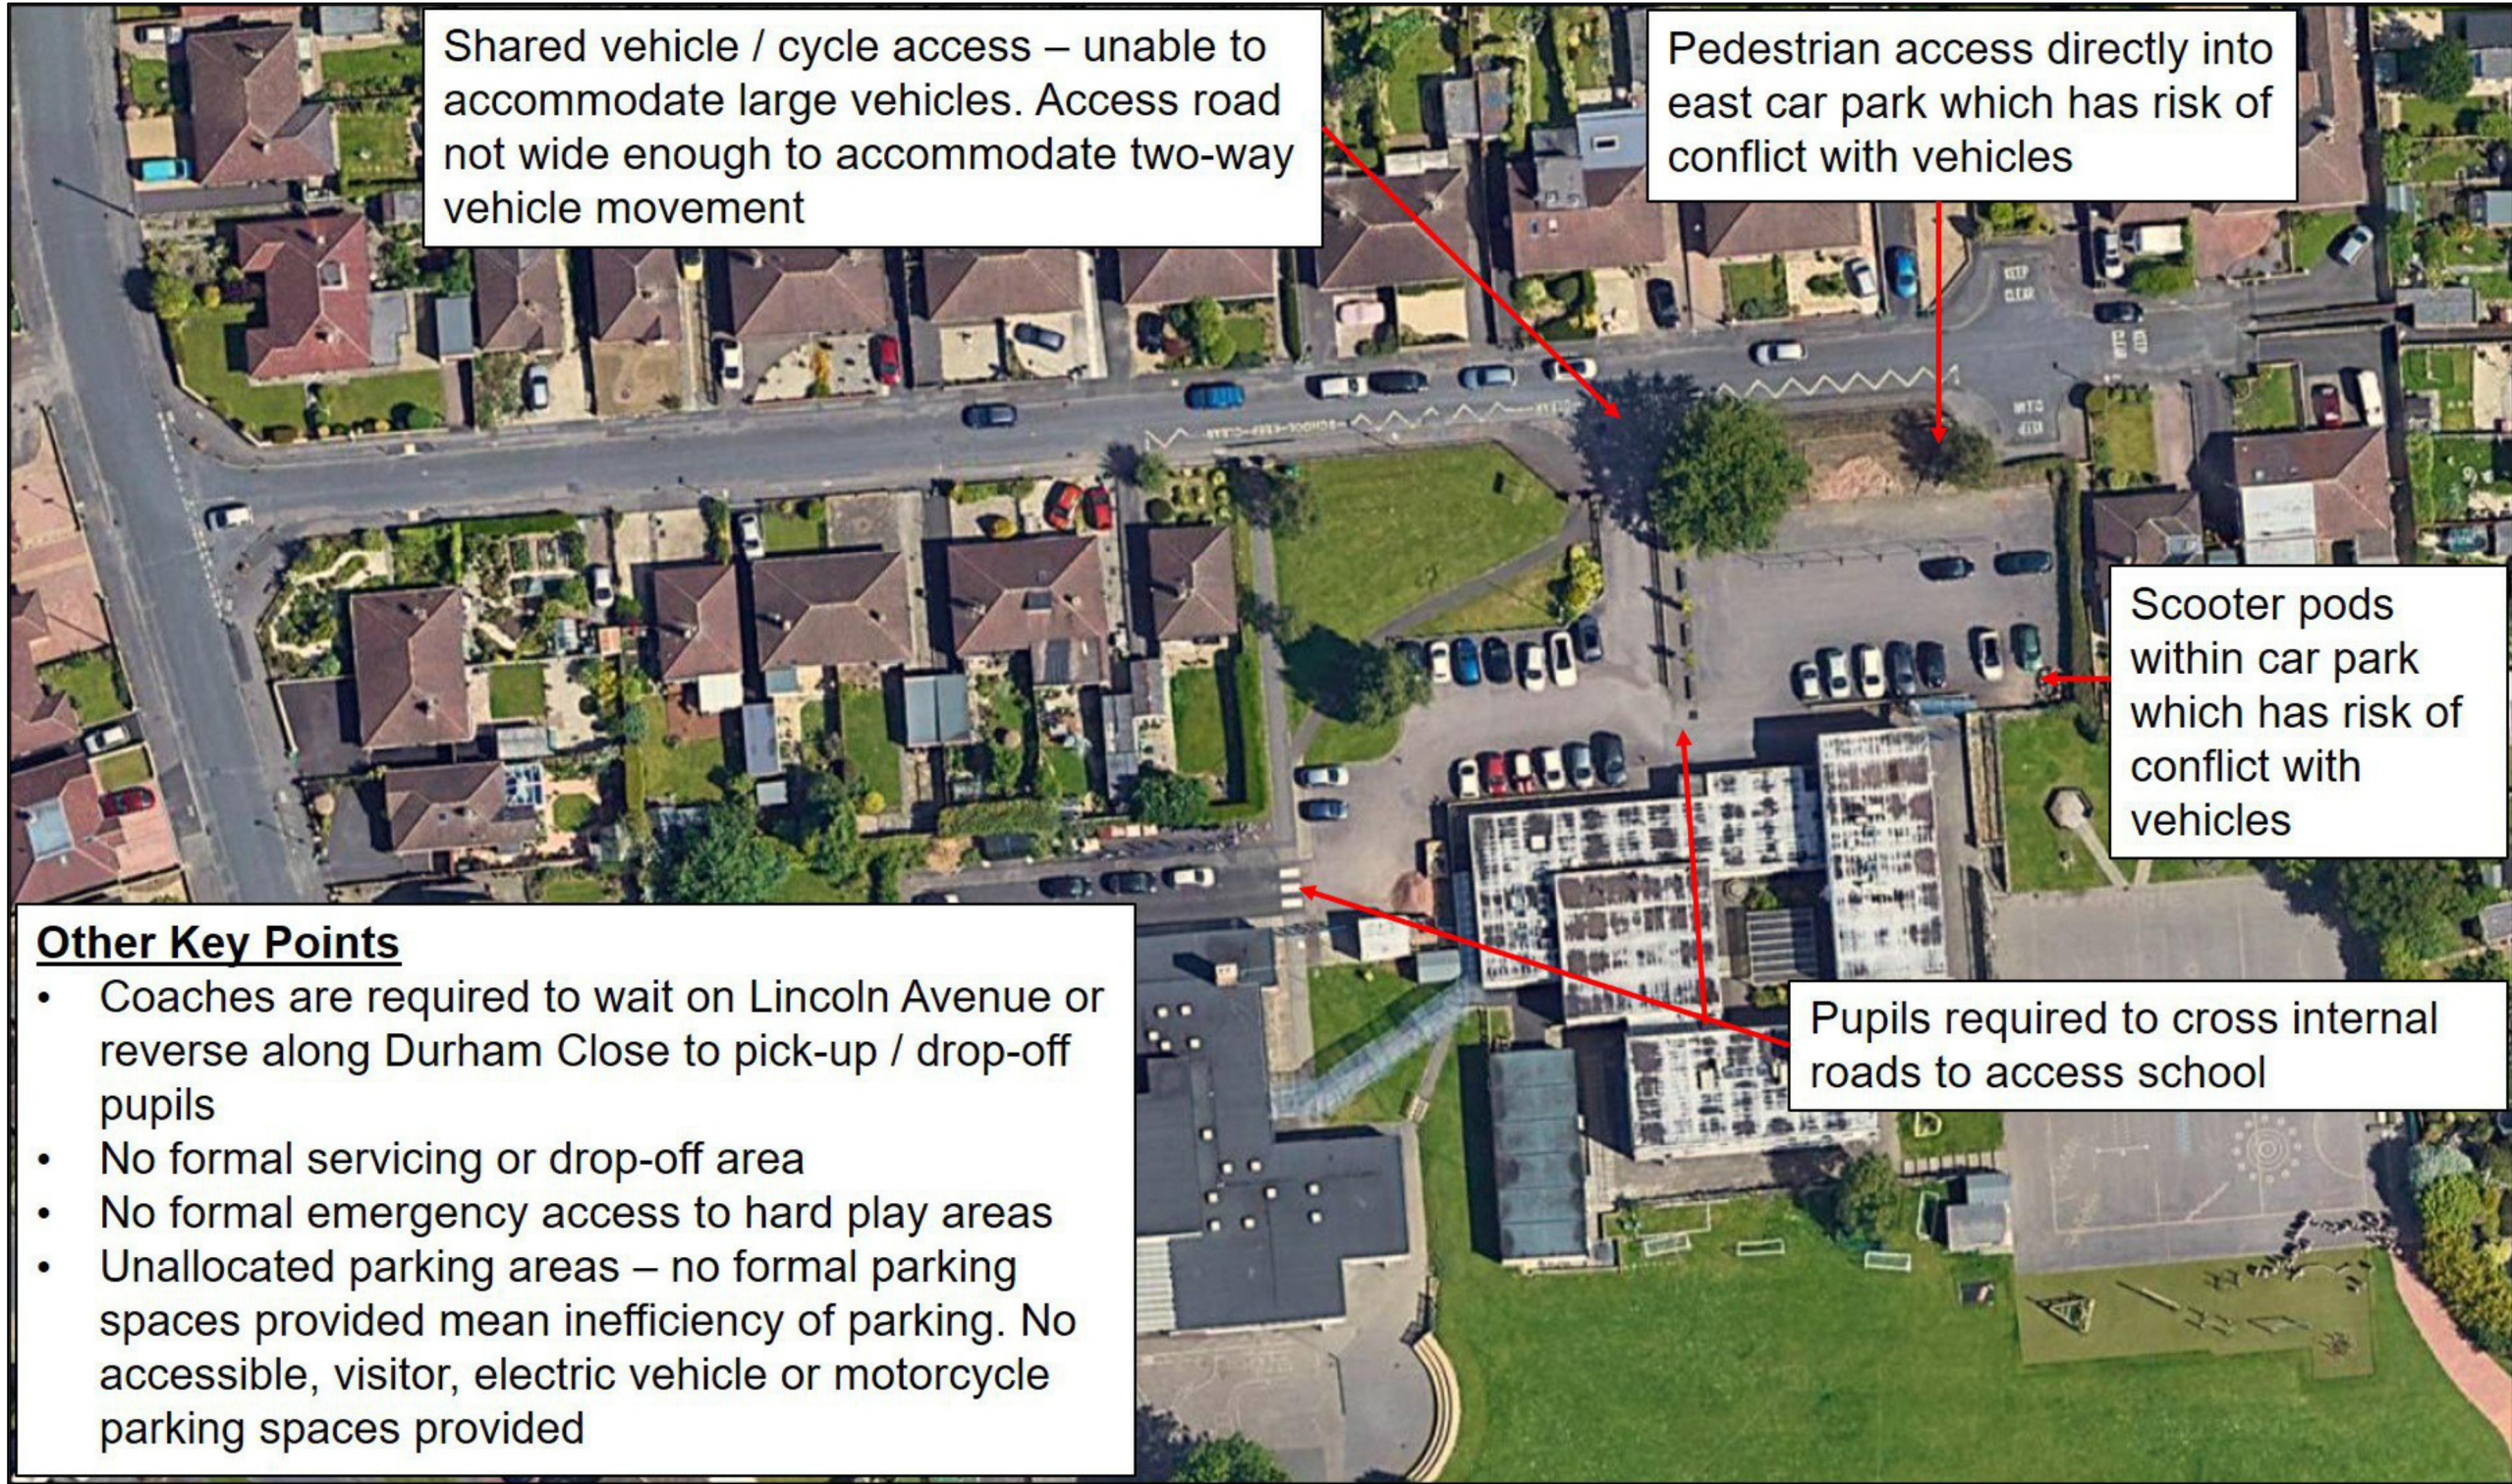

Shared vehicle / cycle access – unable to accommodate large vehicles. Access road not wide enough to accommodate two-way vehicle movement

Pedestrian access directly into east car park which has risk of conflict with vehicles

Scooter pods within car park which has risk of conflict with vehicles

Pupils required to cross internal roads to access school

Other Key Points

- Coaches are required to wait on Lincoln Avenue or reverse along Durham Close to pick-up / drop-off pupils
- No formal servicing or drop-off area
- No formal emergency access to hard play areas
- Unallocated parking areas – no formal parking spaces provided mean inefficiency of parking. No accessible, visitor, electric vehicle or motorcycle parking spaces provided

Rev	Date	Details	Drawn by	Checked by



COTSWOLD
TRANSPORT
PLANNING

CLIENT:
EG Carter

PROJECT:
Warden Hill Primary School,
Durham Close, Warden Hill,
Cheltenham

TITLE:
Existing Site Layout
Constraints

STATUS:
INFORMATION

SCALE @ A3: NTS	DATE: 03/02/21	DRAWN: TG	CHECKED: JM	APPROVED: BQ
JOB NO: CTP-20-1044	DRAWING NO: B1	REVISION:		

