


NOTES:
1. ALL DIMENSIONS ARE IN METRES UNLESS OTHERWISE STATED.

KEY:

	PROPOSED TIMBER EDGING
	PROPOSED FOOTWAY
	PROPOSED CARRIAGEWAY
	PROPOSED GRASSCRETE
	PROPOSED GRASS SEEDING
	PROPOSED DOUBLE LEAF PALISADE SECURITY GATE (1.8m HIGH)
	PROPOSED EARTHWORK (MIN. 150mm TOPSOIL AS PER BS3882 (CLASS 5B) OVER 200mm LAYER OF CLEAN PEA GRAVEL)
	PROPOSED BUFF COLOURED PCC BLISTER TACTILE PAVING
	PROPOSED ROAD MARKING
	CONCRETE HAUNCHING
	PLANTING STRIP

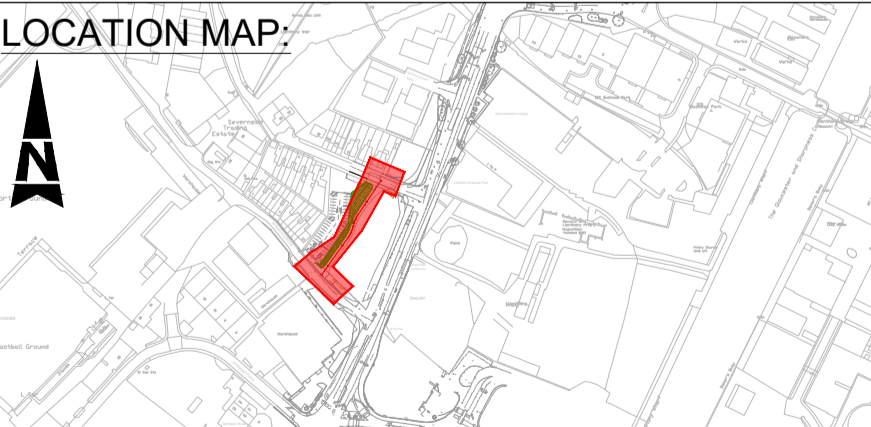

PROJECT TITLE:
LLANTHONY ACCESS ROAD - SECTION A
DRAWING TITLE:
PUBLIC CONSULTATION PLAN
DRAWING NO.:
GCC_LLANTHONY-ATK-HGN-XX-SK-CH-000194
(SHEET 1 OF 1)
SCALE: 1:250
REVISION NO.: C01