

ADL House, Oaklands Business Park,
Armstrong Way, Yate, BS37 5NA

info@TROltd.co.uk

Scheme Ref: 5227-34

Date: 27th October 2022

Dear Resident,

**RE: POTENTIAL TRAFFIC REGULATION ORDER SCHEME TO IMPLEMENT
ALTERATIONS TO CURRENT PARKING ARRANGEMENTS ON YOUR ROAD**

I write on behalf of Gloucestershire County Council to advise you that a potential Traffic Regulation Order (TRO) scheme, regarding parking restrictions on your road, is being investigated. This is as a result of concerns raised by the police & local representatives regarding inappropriate parking during school drop off/pick up times.

Officers visited the site in June 2022 to conduct an assessment. As a result of this assessment, I attach an **initial proposal drawing** which outlines potential alterations, which could be made to the current parking restrictions arrangement on your road. These are primarily in order to improve road safety and amenity for school children, prevent parking close to junctions and where it causes obstructions for vehicles and cyclists, as well as improving pedestrian sight lines in the area concerned. The proposals have been supported by your County Councillor.

You are receiving this letter for information as a resident/business in the vicinity of the scheme area.

In order to ensure that we pursue a scheme that is supported by the majority of residents in the area, please would you issue any comments in support or in objection to the proposals using the email address OR postal address found at the top of this letter.

To assist with administration, please do ensure to state the road on which you reside and specify the road on which the proposals you are commenting on are based as part of your response.



Your responses will then be collated and closely considered upon the close of the consultation process when a decision on whether to progress, alter or cease the proposals will be made based on the feedback received.

The deadline for responses is **noon on Thursday 24th November.**

Many thanks for taking the time to read this letter and I look forward to receipt of your comments as part of this consultation process.

Yours sincerely,

**LEWIS OXENHAM
GRADUATE TRAFFIC ENGINEER**

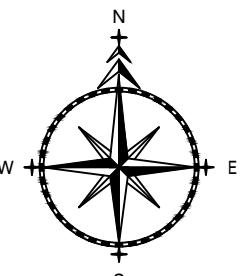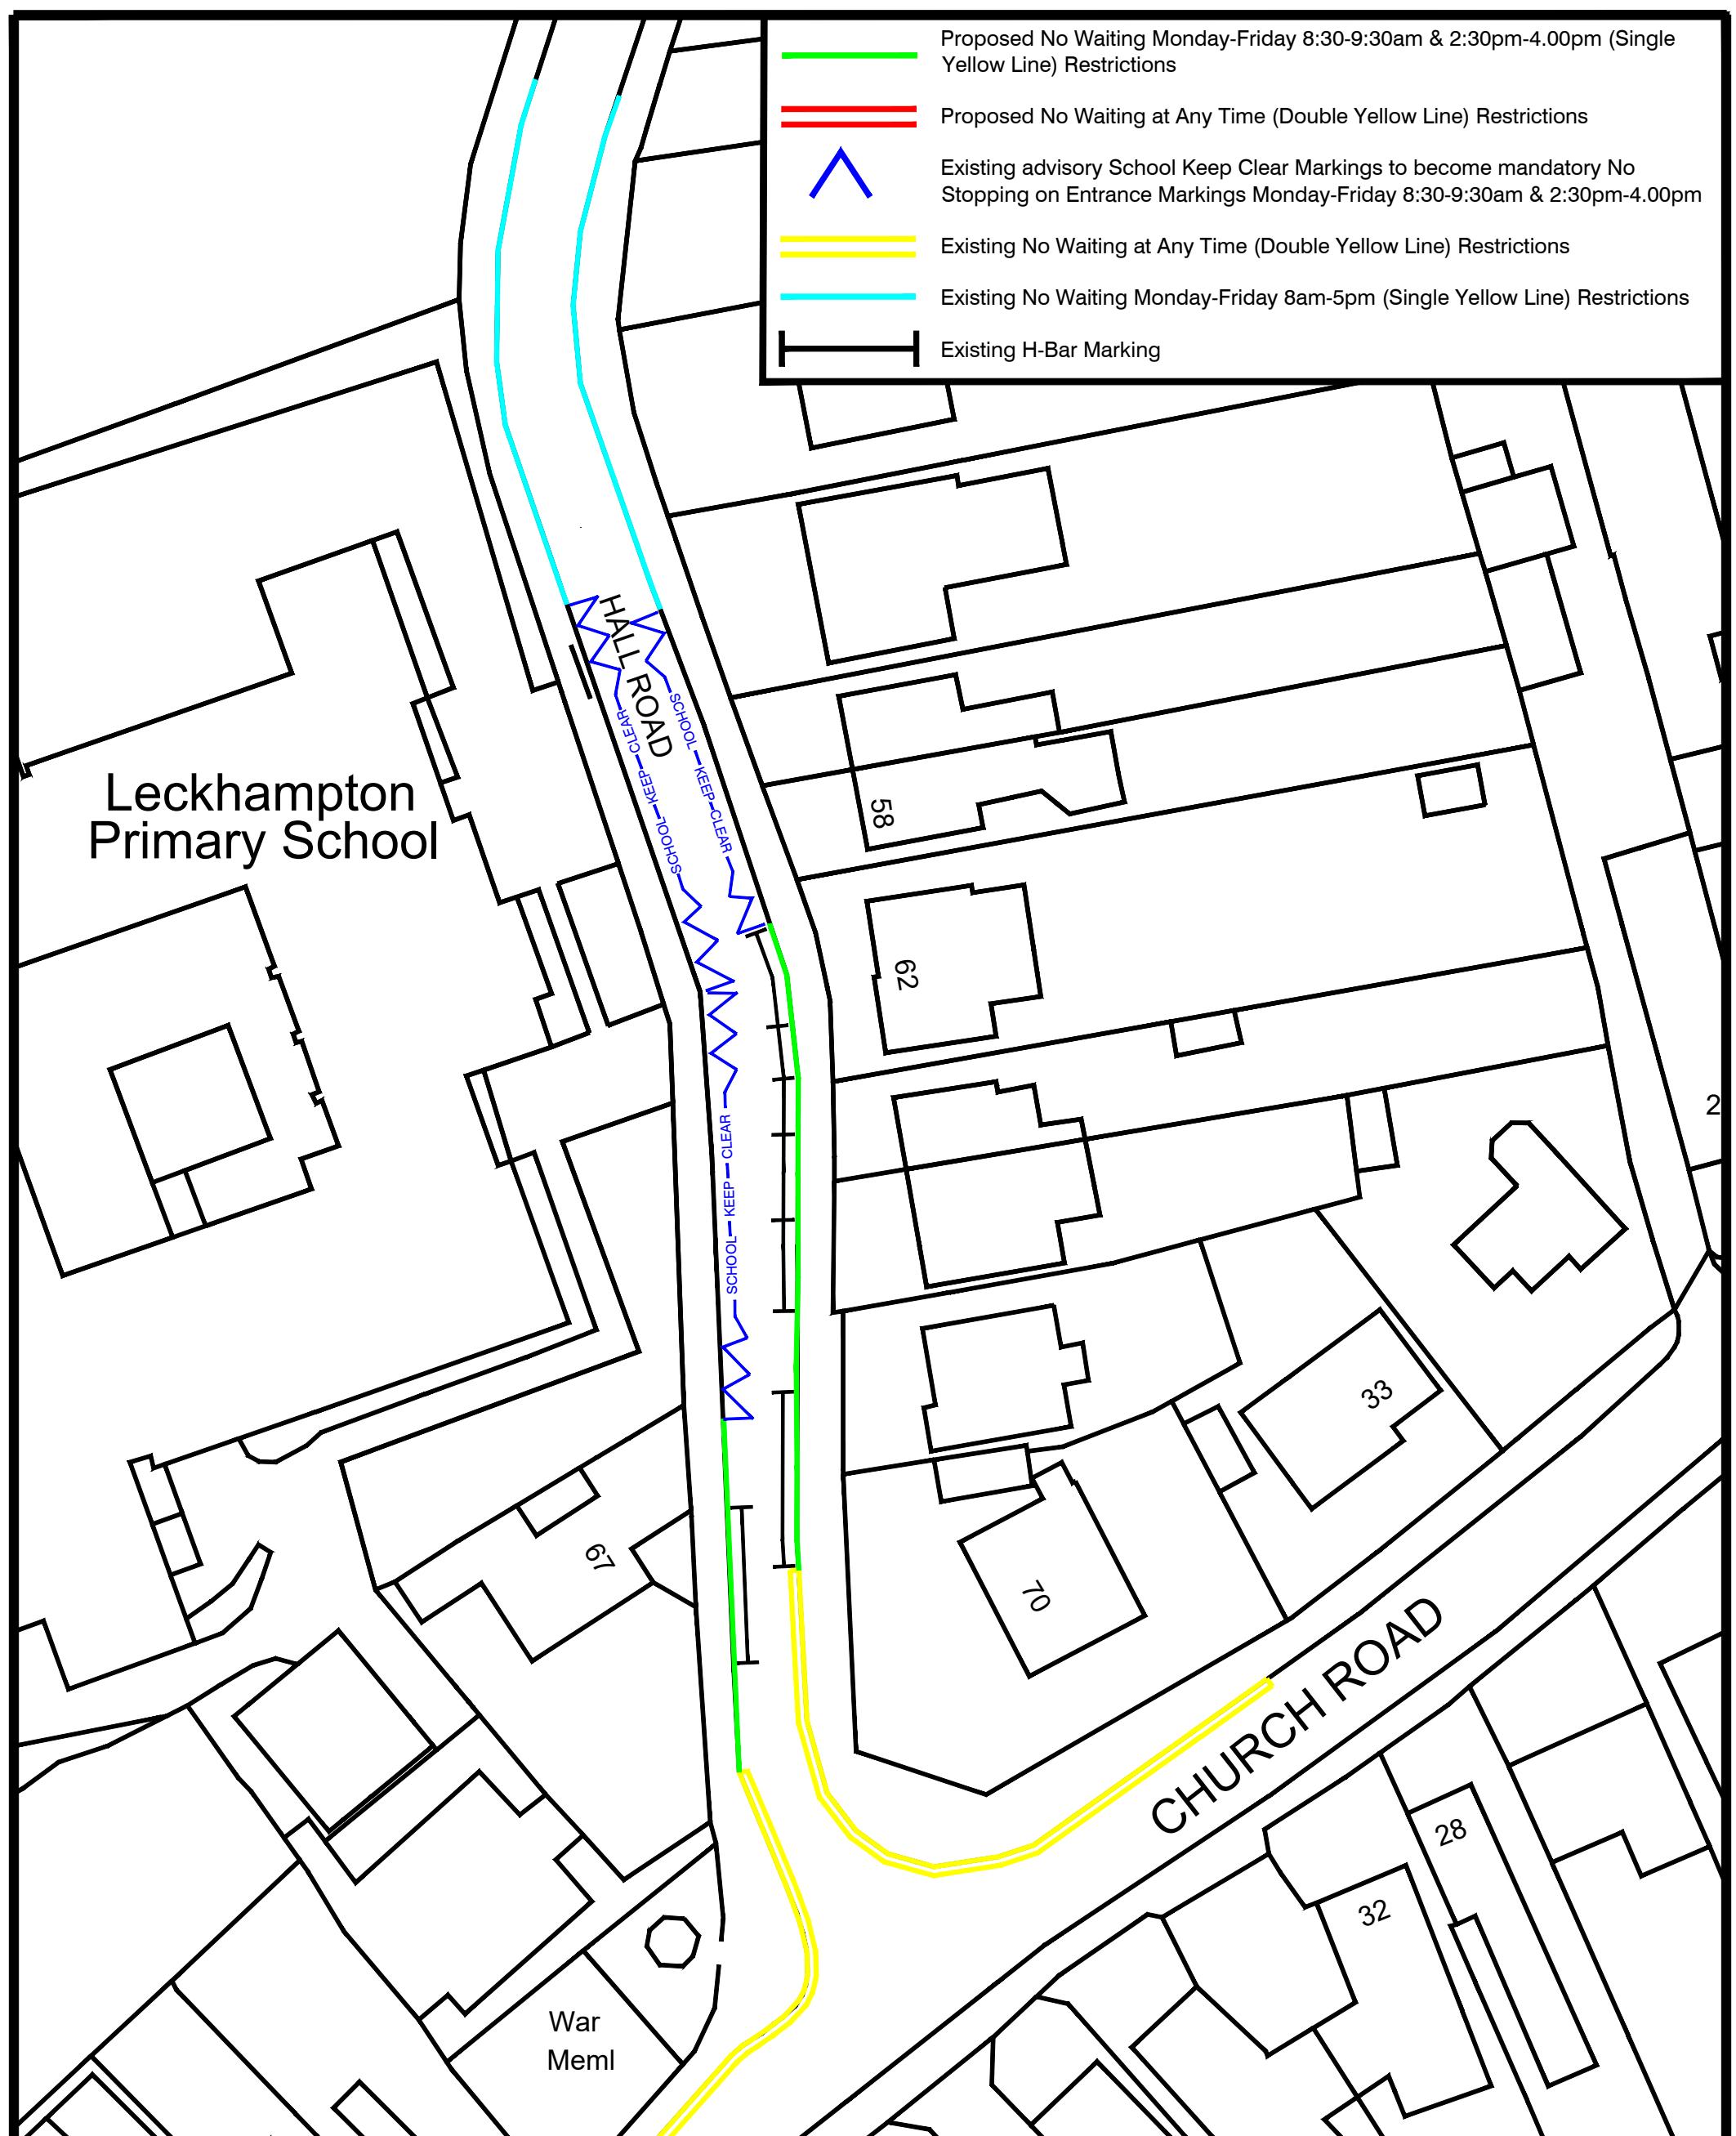

TRO TRAFFIC REGULATION ORDERS LTD

ADL House
The Oaklands Business Park
Yate, Bristol
BS37 5NA
Tel : 01454 332100
E-Mail : CAD@TROLTD.CO.UK

NOTES

1. PRELIMINARY DESIGN PROVIDED FOR ILLUSTRATIVE PURPOSES ONLY. ALL DETAILS ARE SUBJECT TO INCLUDING CHECKING STATUTORY SERVICE APPARATUS.
2. DO NOT SCALE FROM THIS DRAWING.
3. BACKGROUND PLAN IS BASED UPON A DIGITAL OSBASE.
4. ALL DETAILS TO BE CONFIRMED ON SITE AND ON A TOPOGRAPHICAL SURVEY.
5. ALL TRACKS ASSUME GRADIENTS AND CAMBERS DO NOT EXCEED 1:60 AND 1:40 RESPECTIVELY OTHERWISE VEHICLE MANOEUVRABILITY MAY BE AFFECTED.
6. ALL LAND OWNERSHIP DETAILS, EXTENT OF ADOPTED HIGHWAY AND RIGHTS OF WAY TO BE CONFIRMED.
7. ASSUMES ALL LANDSCAPING CAN BE ALTERED AND NO TREES ARE SUBJECT TO TPO.

© Copyright Traffic Regulation Orders Ltd

AMENDMENTS

REF.	DATE	DESCRIPTION

ADL Job No. 5227-34

Project Leckhampton Primary School

Title Proposed Restrictions

Date	August 2022	Drawn	WC
Checked	WW	Date	08.08.22
Approved	TH	Date	08.08.22
Scale	Drg No.	Rev.	

NTS @ A3 5227-34-001

ADL House, Oaklands Business Park,
Armstrong Way, Yate, BS37 5NA

info@TROltd.co.uk

Scheme Ref: 5227-34

Date: 27th October 2022

Dear Resident,

**RE: POTENTIAL TRAFFIC REGULATION ORDER SCHEME TO IMPLEMENT
ALTERATIONS TO CURRENT PARKING ARRANGEMENTS ON YOUR ROAD**

I write on behalf of Gloucestershire County Council to advise you that a potential Traffic Regulation Order (TRO) scheme, regarding parking restrictions on your road, is being investigated. This is as a result of concerns raised by the police & local representatives regarding inappropriate parking during school drop off/pick up times.

Officers visited the site in June 2022 to conduct an assessment. As a result of this assessment, I attach an **initial proposal drawing** which outlines potential alterations, which could be made to the current parking restrictions arrangement on your road. These are primarily in order to improve road safety and amenity for school children, prevent parking close to junctions and where it causes obstructions for vehicles and cyclists, as well as improving pedestrian sight lines in the area concerned. The proposals have been supported by your County Councillor.

You are receiving this letter for information as a resident/business in the vicinity of the scheme area.

In order to ensure that we pursue a scheme that is supported by the majority of residents in the area, please would you issue any comments in support or in objection to the proposals using the email address OR postal address found at the top of this letter.

To assist with administration, please do ensure to state the road on which you reside and specify the road on which the proposals you are commenting on are based as part of your response.



Your responses will then be collated and closely considered upon the close of the consultation process when a decision on whether to progress, alter or cease the proposals will be made based on the feedback received.

The deadline for responses is **noon on Thursday 24th November.**

Many thanks for taking the time to read this letter and I look forward to receipt of your comments as part of this consultation process.

Yours sincerely,

**LEWIS OXENHAM
GRADUATE TRAFFIC ENGINEER**

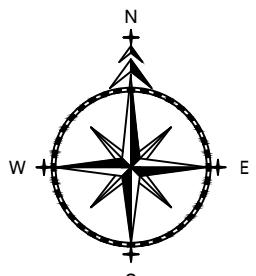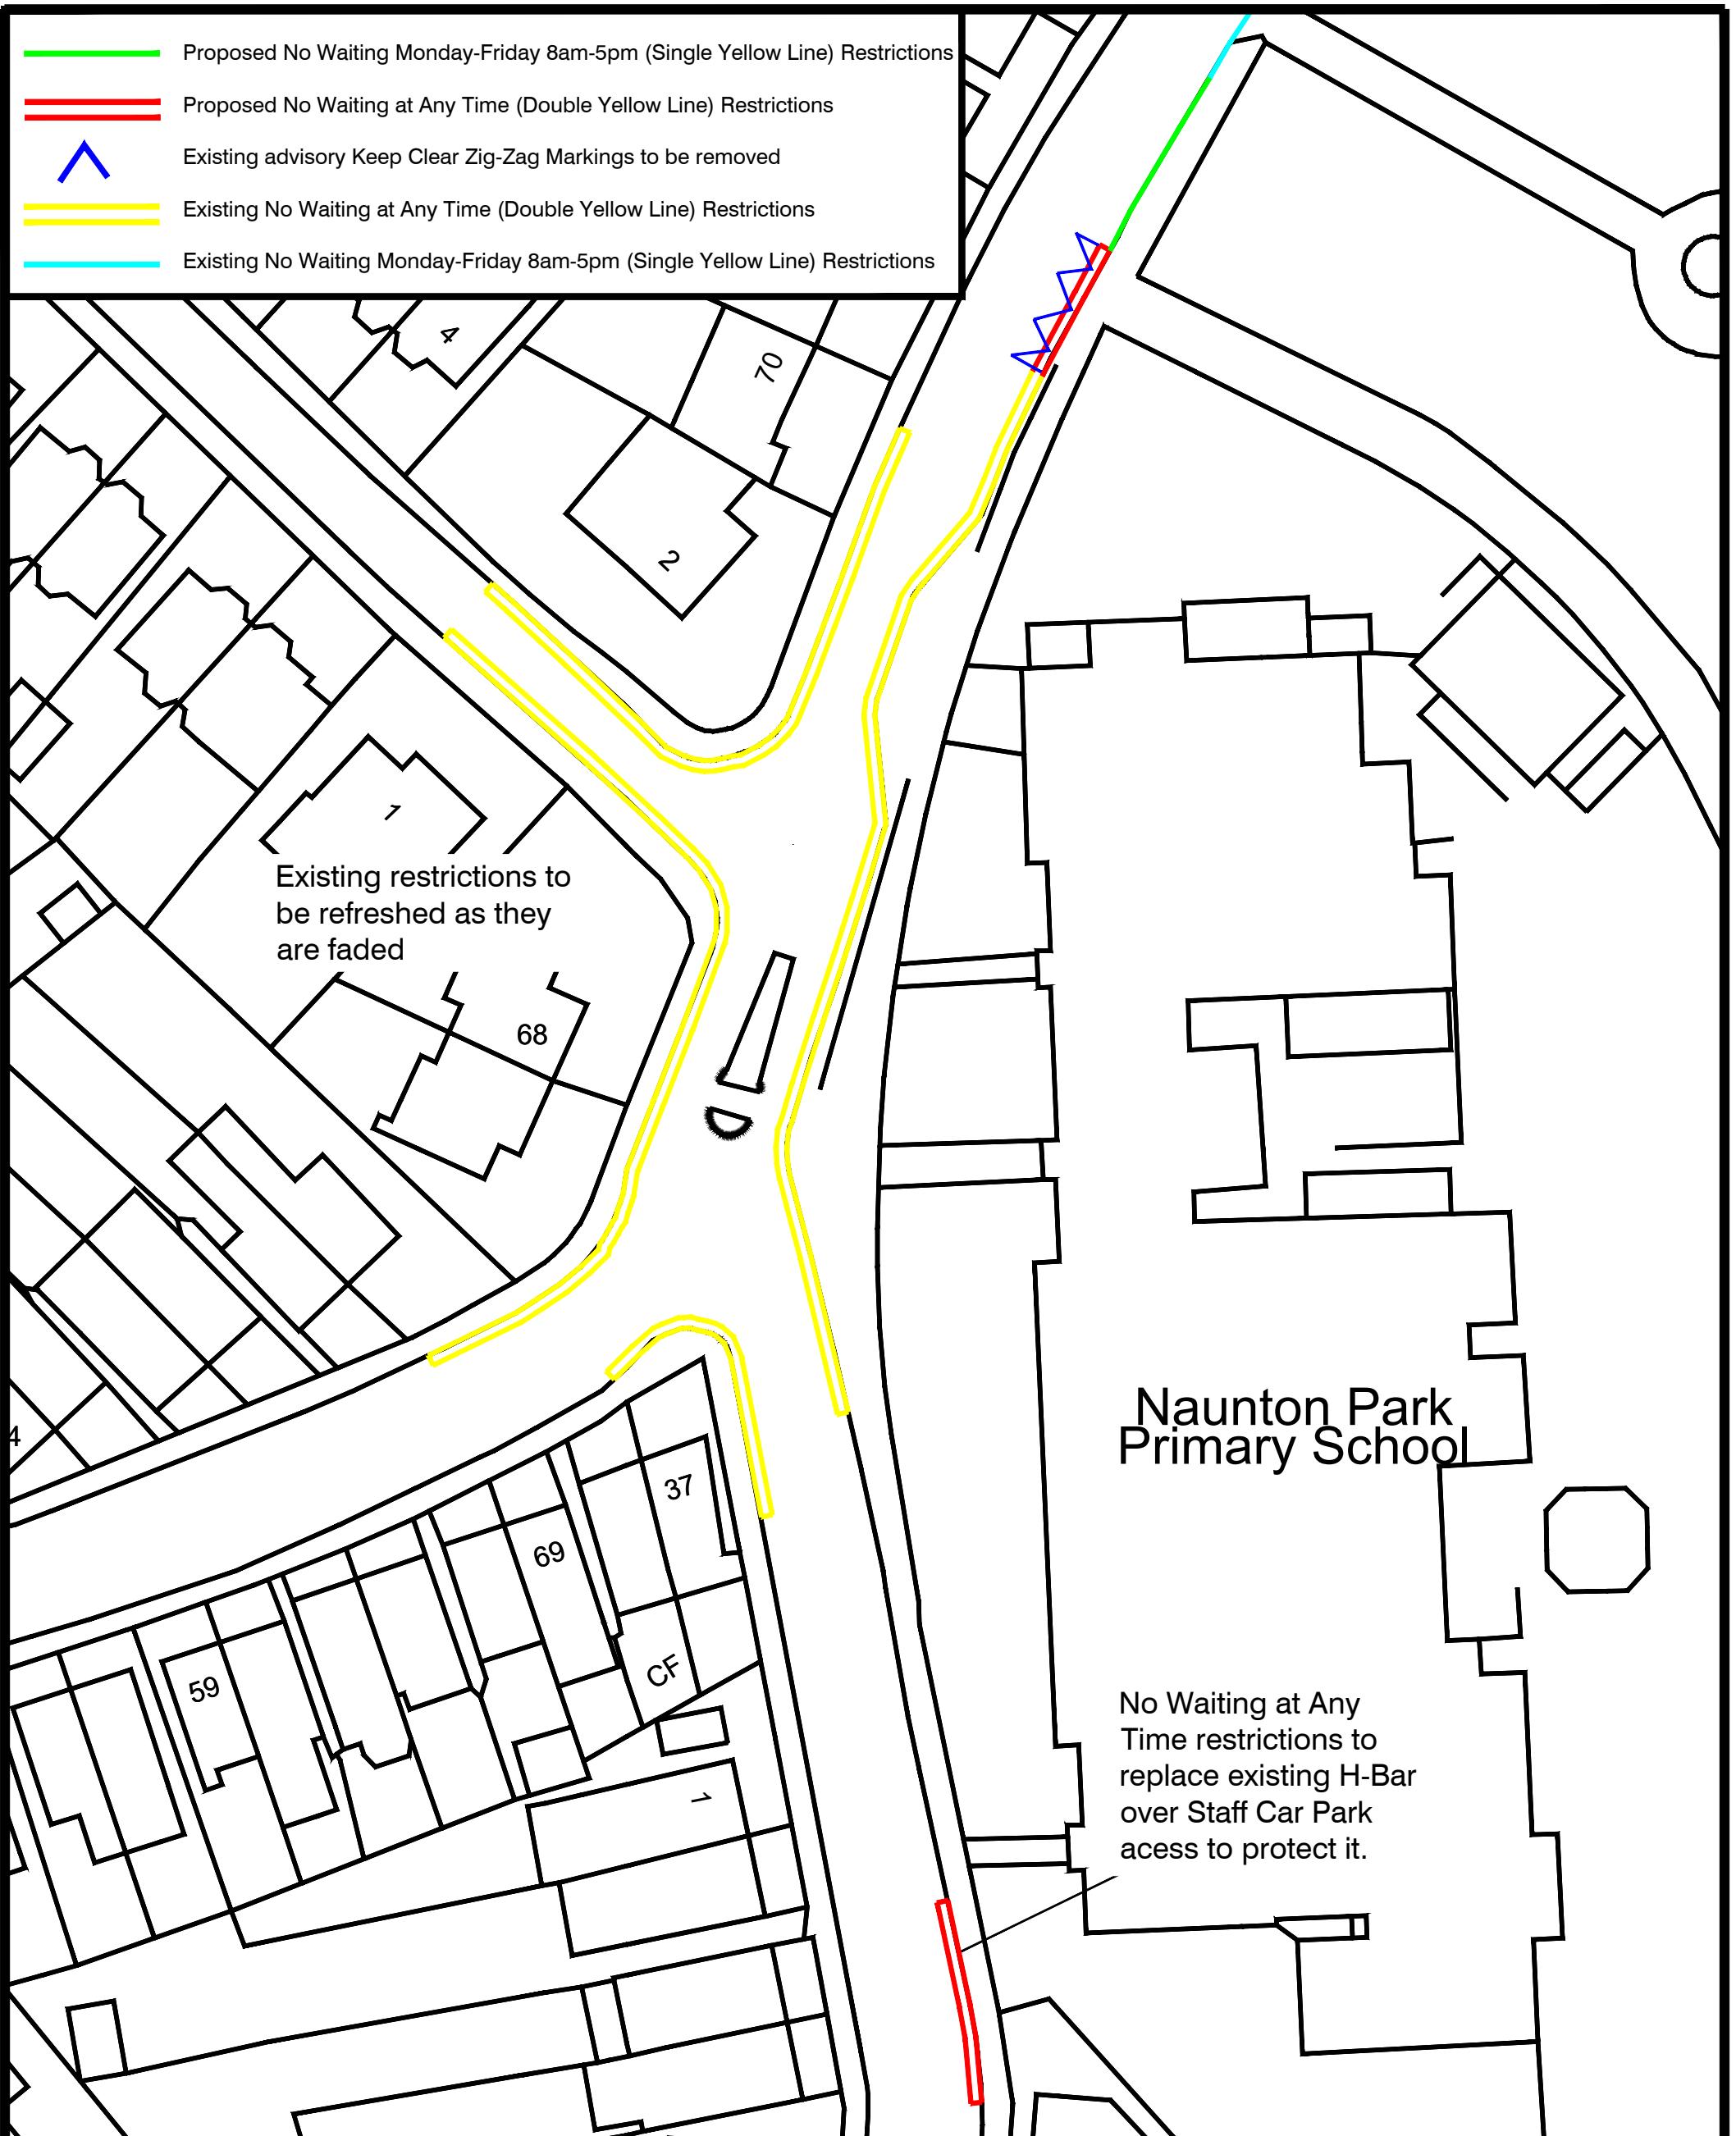

TRO TRAFFIC REGULATION ORDERS LTD

ADL House
The Oaklands Business Park
Yate, Bristol
BS37 5NA
Tel : 01454 332100
E-Mail : CAD@TROLTD.CO.UK

NOTES

- PRELIMINARY DESIGN PROVIDED FOR ILLUSTRATIVE PURPOSES ONLY. ALL DETAILS ARE SUBJECT TO INCLUDING CHECKING STATUTORY SERVICE APPARATUS.
- DO NOT SCALE FROM THIS DRAWING.
- BACKGROUND PLAN IS BASED UPON A DIGITAL OSBASE.
- ALL DETAILS TO BE CONFIRMED ON SITE AND ON A TOPOGRAPHICAL SURVEY.
- ALL TRACKS ASSUME GRADIENTS AND CAMBERS DO NOT EXCEED 1:60 AND 1:40 RESPECTIVELY OTHERWISE VEHICLE MANOEUVRABILITY MAY BE AFFECTED.
- ALL LAND OWNERSHIP DETAILS, EXTENT OF ADOPTED HIGHWAY AND RIGHTS OF WAY TO BE CONFIRMED.
- ASSUMES ALL LANDSCAPING CAN BE ALTERED AND NO TREES ARE SUBJECT TO TPO.

© Copyright Traffic Regulation Orders Ltd

AMENDMENTS		
REF.	DATE	DESCRIPTION

ADL Job No. 5227-34

Project	Naunton Park Primary School		
Title	Proposed Restrictions		
Date	August 2022	Drawn	WC
Checked	WW	Date	08.08.22
Scale		Approved	TH
NTS @ A3		Drg No.	08.08.22
		Rev.	
		5227-34-002	

ADL House, Oaklands Business Park,
Armstrong Way, Yate, BS37 5NA

info@TROltd.co.uk

Scheme Ref: 5227-34

Date: 27th October 2022

Dear Resident,

**RE: POTENTIAL TRAFFIC REGULATION ORDER SCHEME TO IMPLEMENT
ALTERATIONS TO CURRENT PARKING ARRANGEMENTS ON YOUR ROAD**

I write on behalf of Gloucestershire County Council to advise you that a potential Traffic Regulation Order (TRO) scheme, regarding parking restrictions on your road, is being investigated. This is as a result of concerns raised by the police & local representatives regarding inappropriate parking during school drop off/pick up times.

Officers visited the site in June 2022 to conduct an assessment. As a result of this assessment, I attach an **initial proposal drawing** which outlines potential alterations, which could be made to the current parking restrictions arrangement on your road. These are primarily in order to improve road safety and amenity for school children, prevent parking close to junctions and where it causes obstructions for vehicles and cyclists, as well as improving pedestrian sight lines in the area concerned. The proposals have been supported by your County Councillor.

You are receiving this letter for information as a resident/business in the vicinity of the scheme area.

In order to ensure that we pursue a scheme that is supported by the majority of residents in the area, please would you issue any comments in support or in objection to the proposals using the email address OR postal address found at the top of this letter.

To assist with administration, please do ensure to state the road on which you reside and specify the road on which the proposals you are commenting on are based as part of your response.


Your responses will then be collated and closely considered upon the close of the consultation process when a decision on whether to progress, alter or cease the proposals will be made based on the feedback received.


The deadline for responses is **noon on Thursday 24th November.**

Many thanks for taking the time to read this letter and I look forward to receipt of your comments as part of this consultation process.

Yours sincerely,

**LEWIS OXENHAM
GRADUATE TRAFFIC ENGINEER**

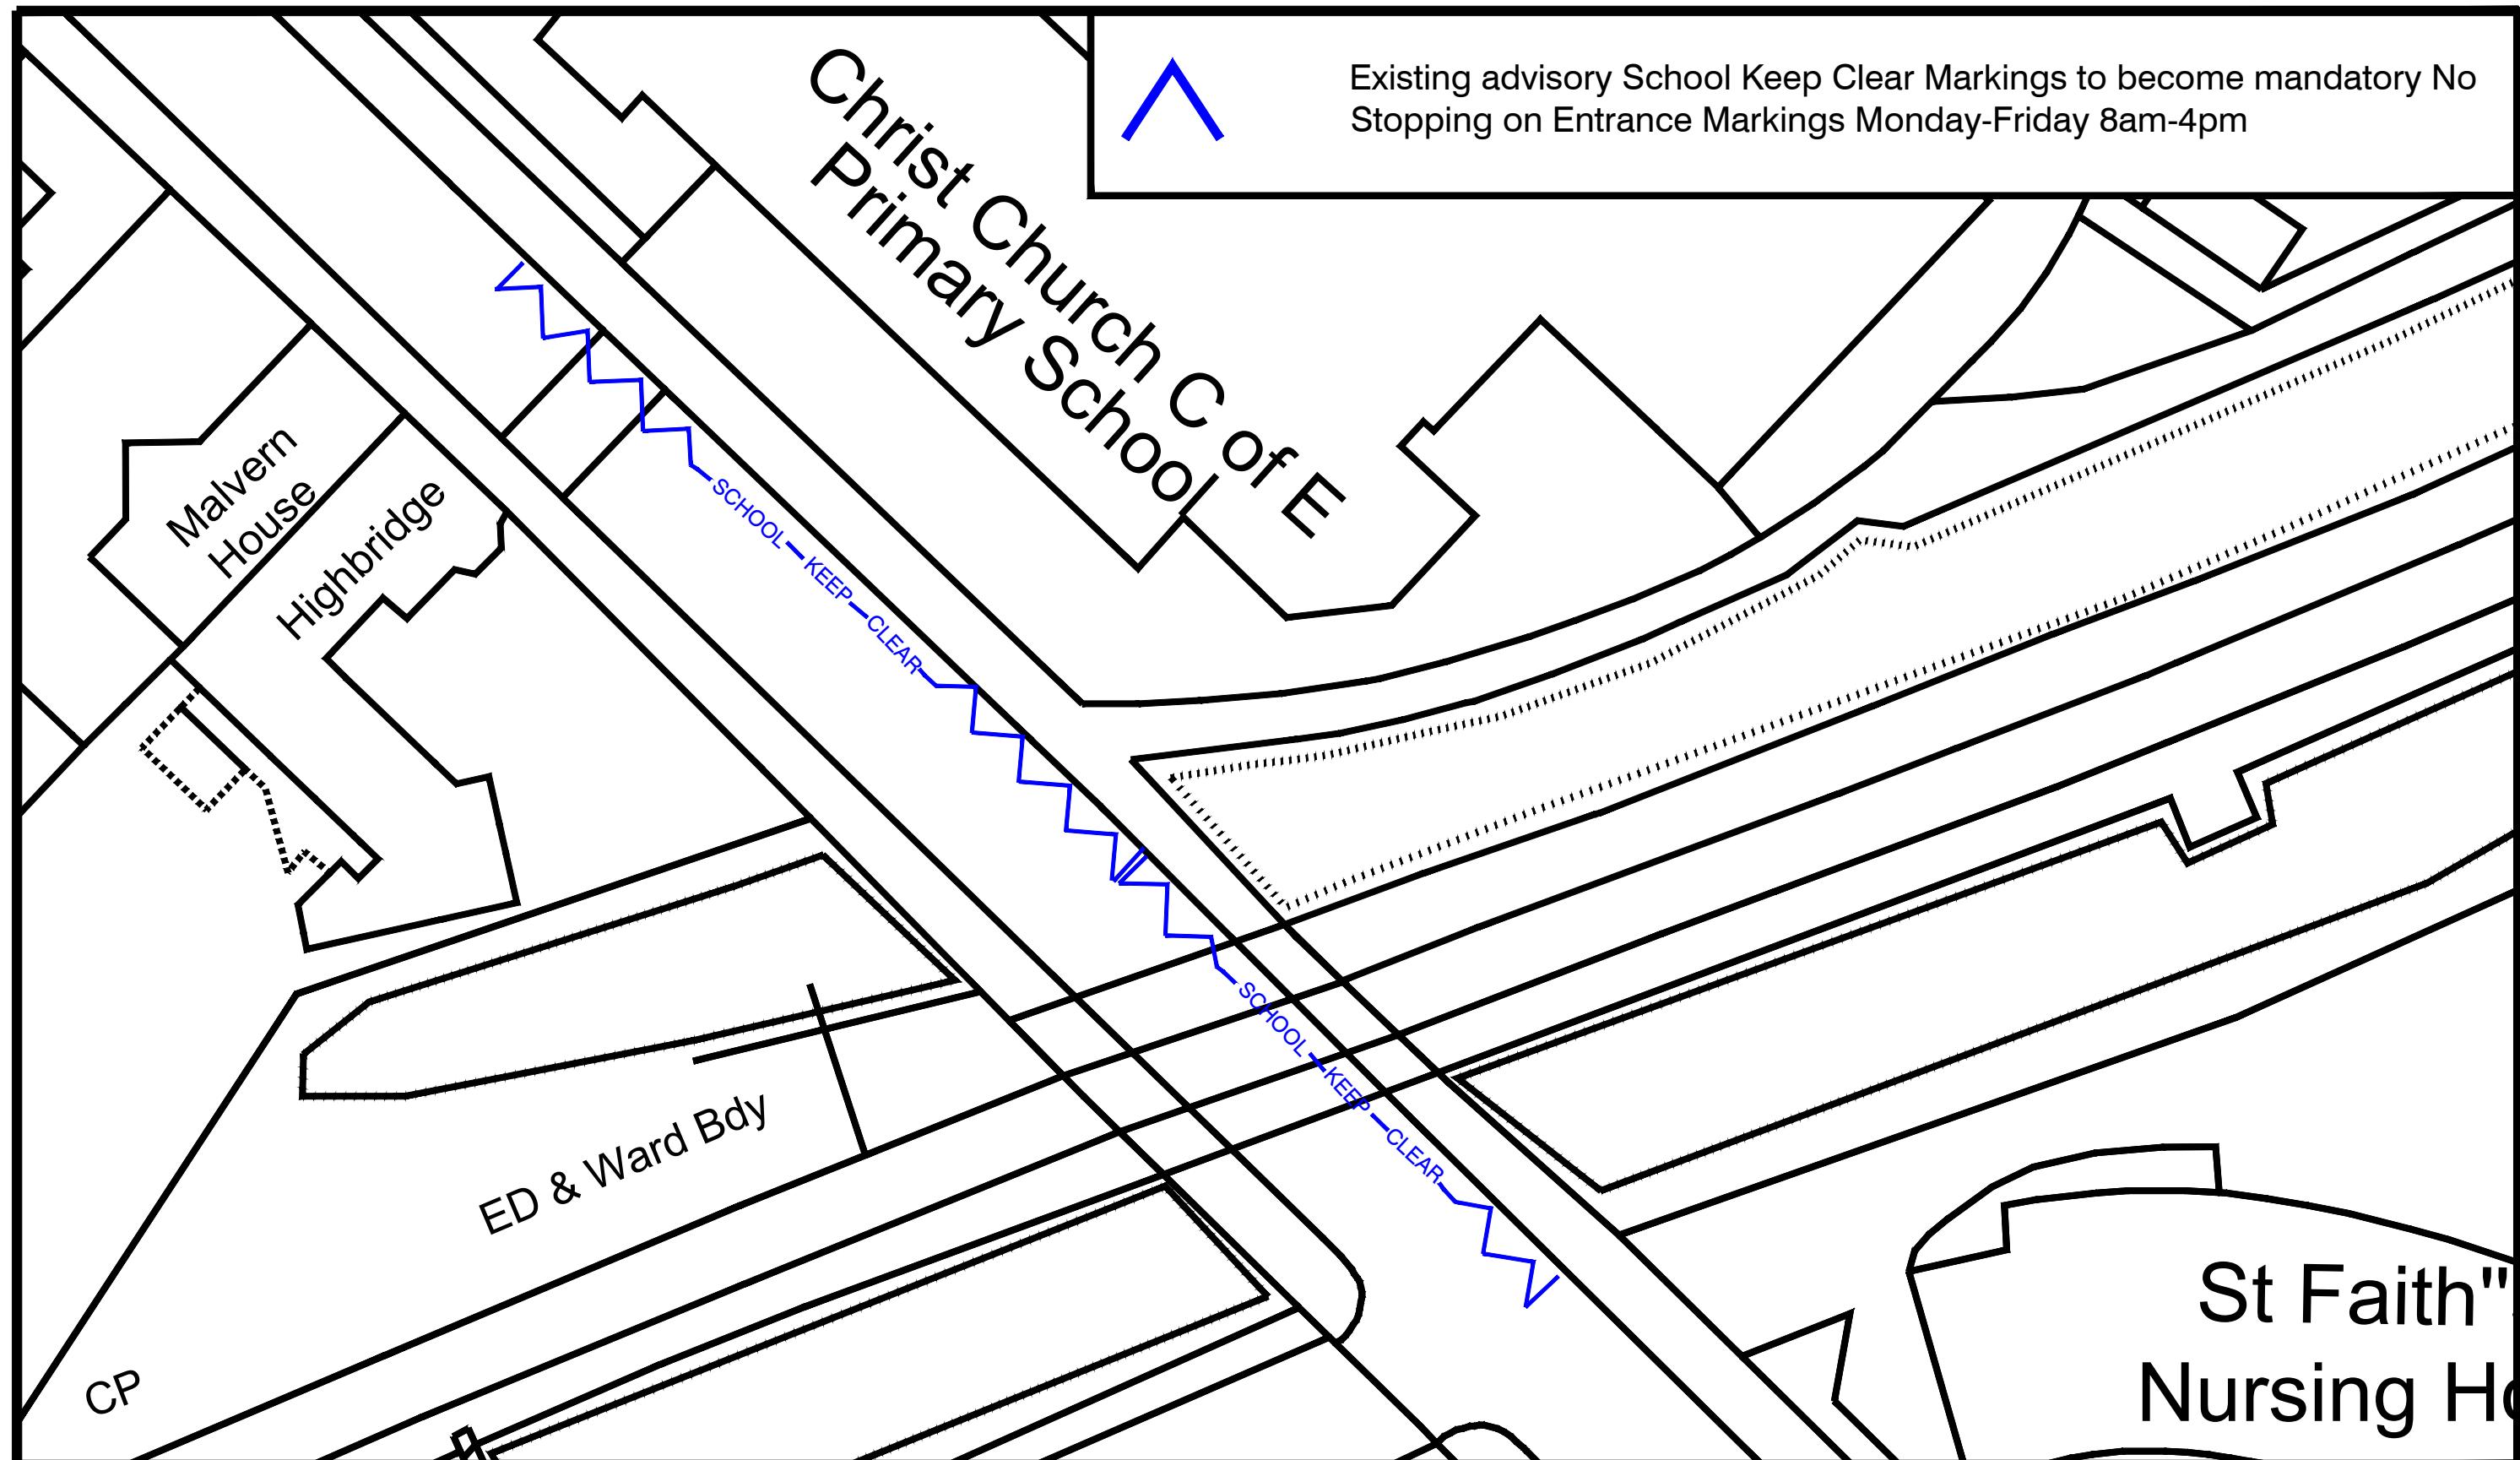

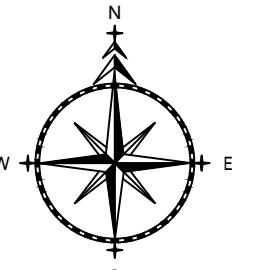 <p>TRO TRAFFIC REGULATION ORDERS LTD</p> <p>ADL House The Oaklands Business Park Yate, Bristol BS37 5NA Tel : 01454 332100 Fax : 01454 327983 E-Mail : Info@TROldt.CO.UK</p>		<p>NOTES</p> <ol style="list-style-type: none"> 1. PRELIMINARY DESIGN PROVIDED FOR ILLUSTRATIVE PURPOSES ONLY. ALL DETAILS ARE SUBJECT TO INCLUDING CHECKING STATUTORY SERVICE APPARATUS. 2. DO NOT SCALE FROM THIS DRAWING. 3. BACKGROUND PLAN IS BASED UPON A DIGITAL OSBASE. 4. ALL DETAILS TO BE CONFIRMED ON SITE AND ON A TOPOGRAPHICAL SURVEY. 5. ALL TRACKS ASSUME GRADIENTS AND CAMBERS DO NOT EXCEED 1:60 AND 1:40 RESPECTIVELY OTHERWISE VEHICLE MANOEUVRABILITY MAY BE AFFECTED. 6. ALL LAND OWNERSHIP DETAILS, EXTENT OF ADOPTED HIGHWAY AND RIGHTS OF WAY TO BE CONFIRMED. 7. ASSUMES ALL LANDSCAPING CAN BE ALTERED AND NO TREES ARE SUBJECT TO TPO. <p>© Copyright Traffic Regulation Orders Ltd</p>			<p>AMENDMENTS</p> <table border="1"> <thead> <tr> <th>REF.</th> <th>DATE</th> <th>DESCRIPTION</th> </tr> </thead> <tbody> <tr> <td></td> <td></td> <td></td> </tr> </tbody> </table>		REF.	DATE	DESCRIPTION				<p>Project Christ Church Primary School</p> <p>Title Proposed Restrictions</p> <p>Date August 2022 Drawn WC</p> <table border="1"> <tr> <td>Checked WW</td> <td>Date 08.08.22</td> <td>Approved TH</td> <td>Date 08.08.22</td> </tr> <tr> <td>Scale NTS@A3</td> <td>Drg No. 5227-34-003</td> <td>Rev.</td> <td></td> </tr> </table> <p>ADL Job No. 5227-34</p>		Checked WW	Date 08.08.22	Approved TH	Date 08.08.22	Scale NTS@A3	Drg No. 5227-34-003	Rev.	
REF.	DATE	DESCRIPTION																				
Checked WW	Date 08.08.22	Approved TH	Date 08.08.22																			
Scale NTS@A3	Drg No. 5227-34-003	Rev.																				

ADL House, Oaklands Business Park,
Armstrong Way, Yate, BS37 5NA

info@TROltd.co.uk

Scheme Ref: 5227-34

Date: 27th October 2022

Dear Resident,

**RE: POTENTIAL TRAFFIC REGULATION ORDER SCHEME TO IMPLEMENT
ALTERATIONS TO CURRENT PARKING ARRANGEMENTS ON YOUR ROAD**

I write on behalf of Gloucestershire County Council to advise you that a potential Traffic Regulation Order (TRO) scheme, regarding parking restrictions on your road, is being investigated. This is as a result of concerns raised by the police & local representatives regarding inappropriate parking during school drop off/pick up times.

Officers visited the site in June 2022 to conduct an assessment. As a result of this assessment, I attach an **initial proposal drawing** which outlines potential alterations, which could be made to the current parking restrictions arrangement on your road. These are primarily in order to improve road safety and amenity for school children, prevent parking close to junctions and where it causes obstructions for vehicles and cyclists, as well as improving pedestrian sight lines in the area concerned. The proposals have been supported by your County Councillor.

You are receiving this letter for information as a resident/business in the vicinity of the scheme area.

In order to ensure that we pursue a scheme that is supported by the majority of residents in the area, please would you issue any comments in support or in objection to the proposals using the email address OR postal address found at the top of this letter.

To assist with administration, please do ensure to state the road on which you reside and specify the road on which the proposals you are commenting on are based as part of your response.

Your responses will then be collated and closely considered upon the close of the consultation process when a decision on whether to progress, alter or cease the proposals will be made based on the feedback received.

The deadline for responses is **noon on Thursday 24th November.**

Many thanks for taking the time to read this letter and I look forward to receipt of your comments as part of this consultation process.



Yours sincerely,

**LEWIS OXENHAM
GRADUATE TRAFFIC ENGINEER**



Existing advisory School Keep Clear Markings to become mandatory No Stopping on Entrance Markings Monday-Friday 8am-4pm

Existing No Waiting at Any Time (Double Yellow Line) Restrictions

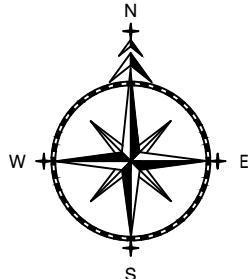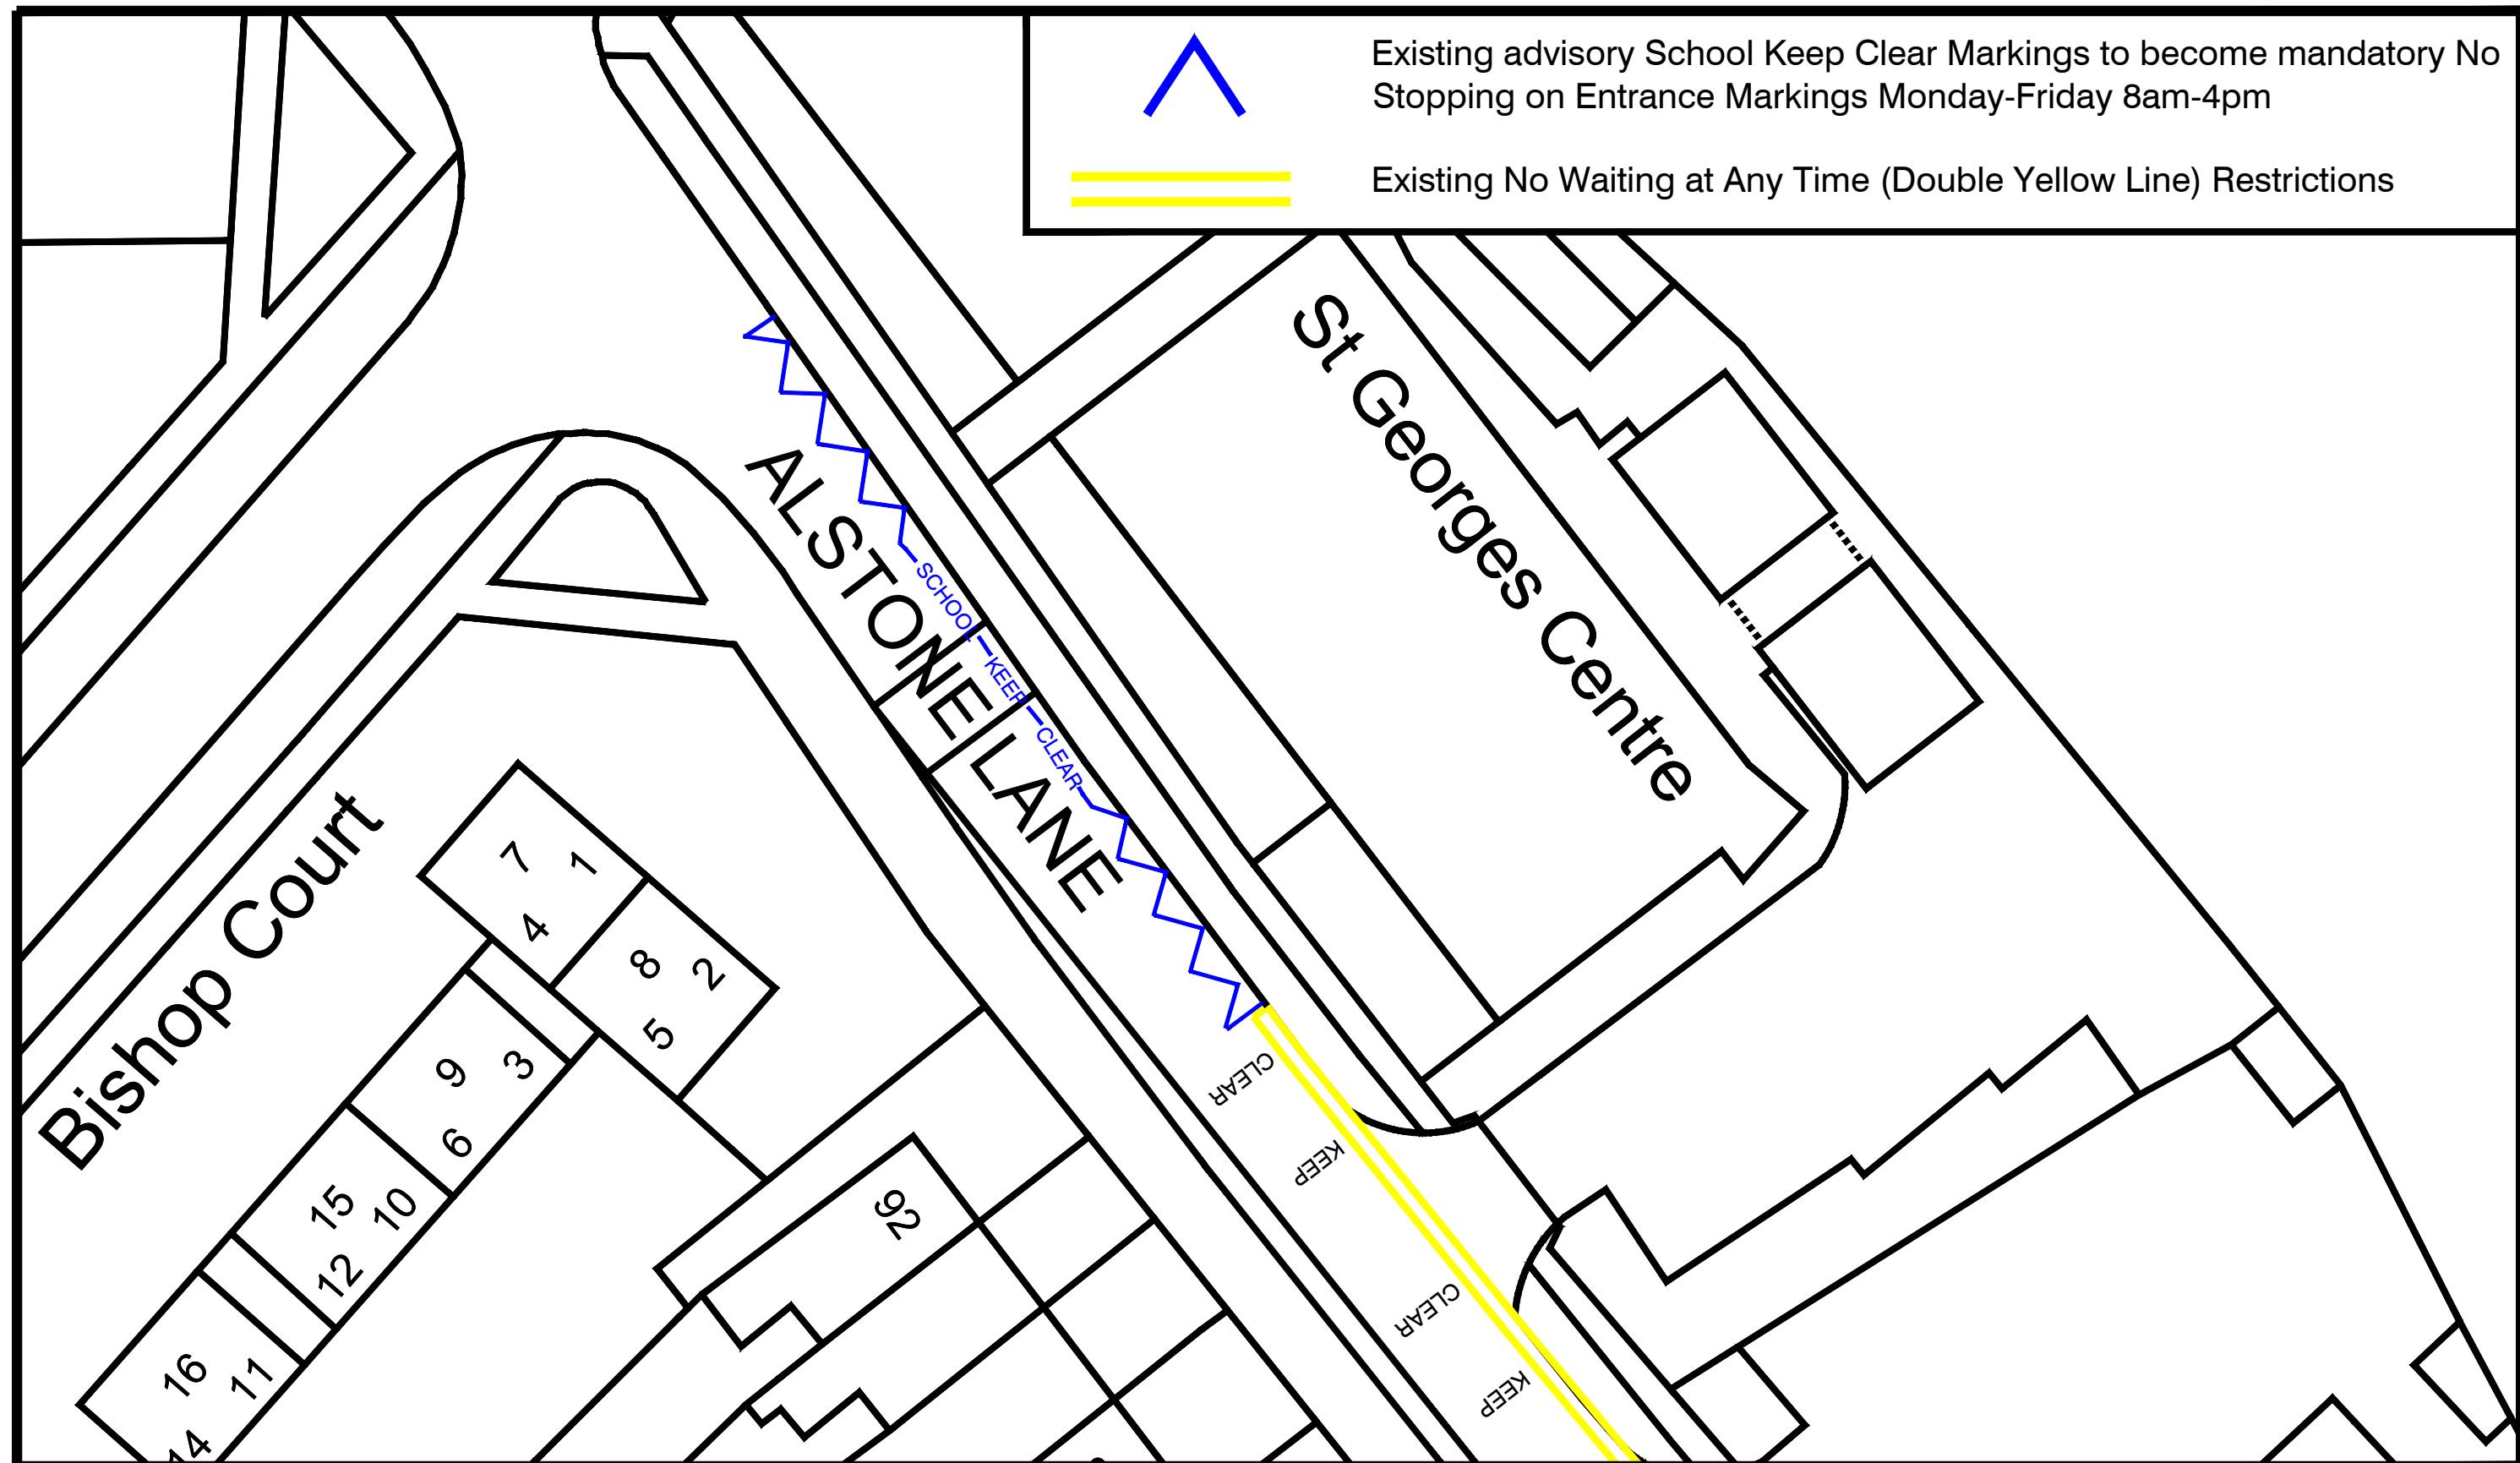

TRO TRAFFIC REGULATION ORDERS LTD

ADL House
The Oaklands Business Park
Yate, Bristol
BS37 5NA
Tel : 01454 332100
Fax : 01454 327983
E-Mail : Info@TROldt.CO.UK

NOTES

1. PRELIMINARY DESIGN PROVIDED FOR ILLUSTRATIVE PURPOSES ONLY. ALL DETAILS ARE SUBJECT TO INCLUDING CHECKING STATUTORY SERVICE APPARATUS.
2. DO NOT SCALE FROM THIS DRAWING.
3. BACKGROUND PLAN IS BASED UPON A DIGITAL OSBASE.
4. ALL DETAILS TO BE CONFIRMED ON SITE AND ON A TOPOGRAPHICAL SURVEY.
5. ALL TRACKS ASSUME GRADIENTS AND CAMBERS DO NOT EXCEED 1:60 AND 1:40 RESPECTIVELY OTHERWISE VEHICLE MANOEUVRABILITY MAY BE AFFECTED.
6. ALL LAND OWNERSHIP DETAILS, EXTENT OF ADOPTED HIGHWAY AND RIGHTS OF WAY TO BE CONFIRMED.
7. ASSUMES ALL LANDSCAPING CAN BE ALTERED AND NO TREES ARE SUBJECT TO TPO.

© Copyright Traffic Regulation Orders Ltd

AMENDMENTS

REF.	DATE	DESCRIPTION

Project
St Georges Centre
Cheltenham

Title
Proposed Restrictions

Date		Drawn	
August 2022		WC	
Checked	Date	Approved	Date
WW	08.08.22	TH	08.08.22
Scale	Drg No.	Rev.	
NTS@A3	5227-34-004		

ADL Job No. 5227-34

ADL House, Oaklands Business Park,
Armstrong Way, Yate, BS37 5NA

info@TROltd.co.uk

Scheme Ref: 5227-34

Date: 27th October 2022

Dear Resident,

**RE: POTENTIAL TRAFFIC REGULATION ORDER SCHEME TO IMPLEMENT
ALTERATIONS TO CURRENT PARKING ARRANGEMENTS ON YOUR ROAD**

I write on behalf of Gloucestershire County Council to advise you that a potential Traffic Regulation Order (TRO) scheme, regarding parking restrictions on your road, is being investigated. This is as a result of concerns raised by the police & local representatives regarding inappropriate parking during school drop off/pick up times.

Officers visited the site in June 2022 to conduct an assessment. As a result of this assessment, I attach an **initial proposal drawing** which outlines potential alterations, which could be made to the current parking restrictions arrangement on your road. These are primarily in order to improve road safety and amenity for school children, prevent parking close to junctions and where it causes obstructions for vehicles and cyclists, as well as improving pedestrian sight lines in the area concerned. The proposals have been supported by your County Councillor.

You are receiving this letter for information as a resident/business in the vicinity of the scheme area.

In order to ensure that we pursue a scheme that is supported by the majority of residents in the area, please would you issue any comments in support or in objection to the proposals using the email address OR postal address found at the top of this letter.

To assist with administration, please do ensure to state the road on which you reside and specify the road on which the proposals you are commenting on are based as part of your response.

Your responses will then be collated and closely considered upon the close of the consultation process when a decision on whether to progress, alter or cease the proposals will be made based on the feedback received.

The deadline for responses is **noon on Thursday 24th November.**

Many thanks for taking the time to read this letter and I look forward to receipt of your comments as part of this consultation process.

Yours sincerely,

**LEWIS OXENHAM
GRADUATE TRAFFIC ENGINEER**



Proposed No Waiting at Any Time (Double Yellow Line) Restrictions





Existing advisory School Keep Clear Markings to become mandatory No Stopping on Entrance Markings Monday-Friday 8am-4pm



Existing No Waiting at Any Time (Double Yellow Line) Restrictions



Existing Parking Bay

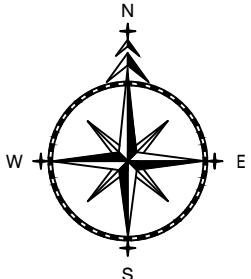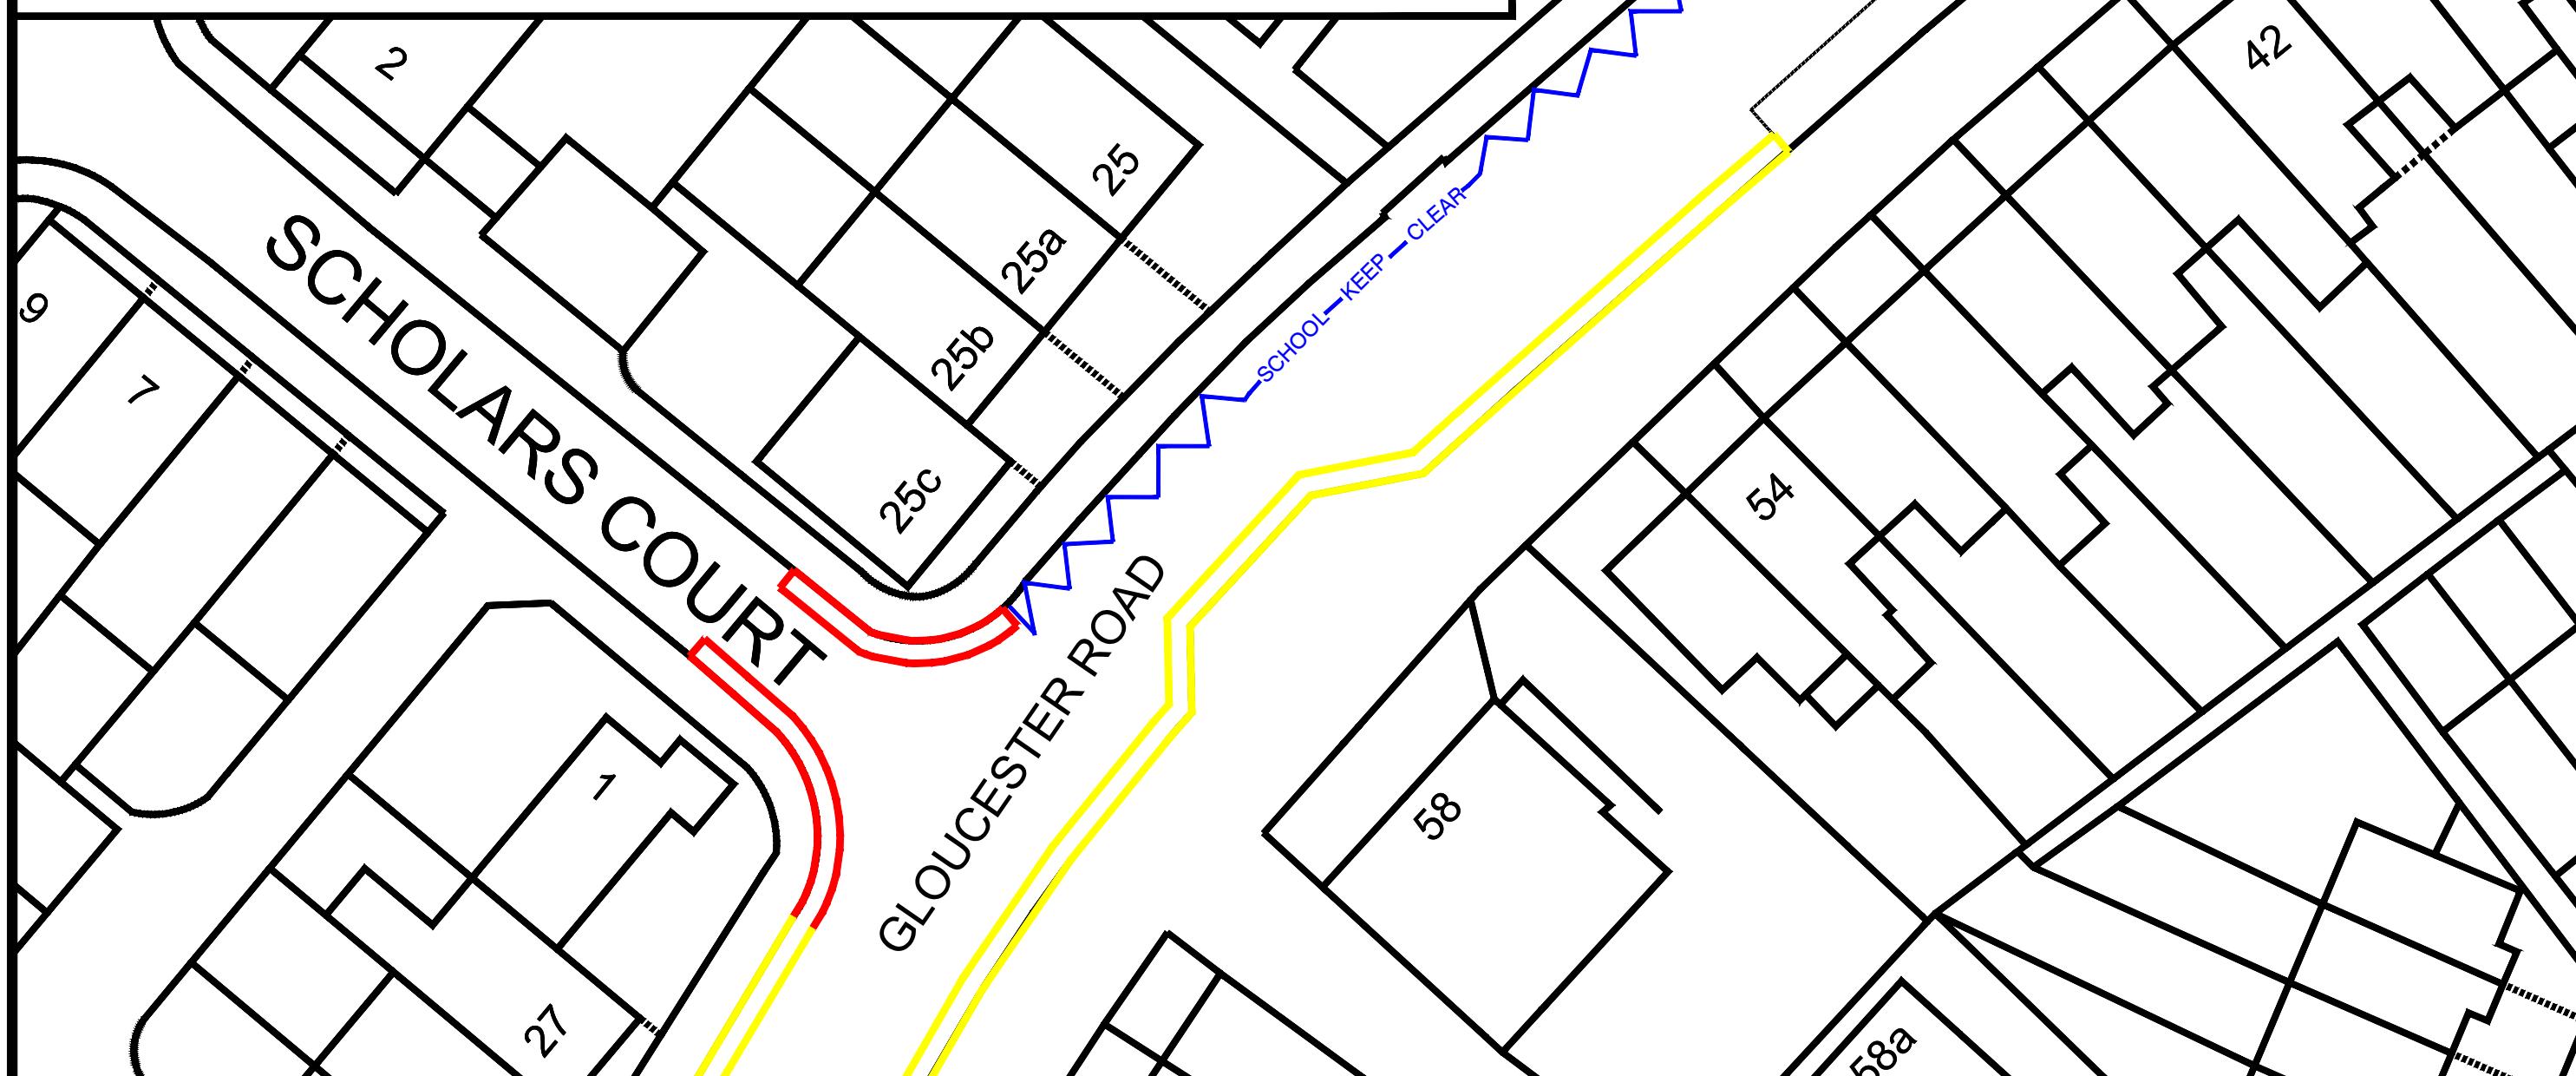

TRO TRAFFIC REGULATION
ORDERS LTD

ADL House
The Oaklands Business Park
Yate, Bristol
BS37 5NA
Tel : 01454 332100
Fax : 01454 327983
E-Mail : Info@TROldt.CO.UK

NOTES

1. PRELIMINARY DESIGN PROVIDED FOR ILLUSTRATIVE PURPOSES ONLY. ALL DETAILS ARE SUBJECT TO INCLUDING CHECKING STATUTORY SERVICE APPARATUS.
2. DO NOT SCALE FROM THIS DRAWING.
3. BACKGROUND PLAN IS BASED UPON A DIGITAL OSBASE.
4. ALL DETAILS TO BE CONFIRMED ON SITE AND ON A TOPOGRAPHICAL SURVEY.
5. ALL TRACKS ASSUME GRADIENTS AND CAMBERS DO NOT EXCEED 1:60 AND 1:40 RESPECTIVELY OTHERWISE VEHICLE MANOEUVRABILITY MAY BE AFFECTED.
6. ALL LAND OWNERSHIP DETAILS, EXTENT OF ADOPTED HIGHWAY AND RIGHTS OF WAY TO BE CONFIRMED.
7. ASSUMES ALL LANDSCAPING CAN BE ALTERED AND NO TREES ARE SUBJECT TO TPO.

© Copyright Traffic Regulation Orders Ltd

AMENDMENTS

REF.	DATE	DESCRIPTION

ADL Job No.

5227-34

Project Gloucester Road
Cheltenham
Title Proposed Restrictions

Date August 2022		Drawn WC	
Checked WW	Date 08.08.22	Approved TH	Date 08.08.22
Scale NTS@A3	Drg No. 5227-34-005	Rev.	

ADL House, Oaklands Business Park,
Armstrong Way, Yate, BS37 5NA

info@TROltd.co.uk

Scheme Ref: 5227-34

Date: 27th October 2022

Dear Resident,

**RE: POTENTIAL TRAFFIC REGULATION ORDER SCHEME TO IMPLEMENT
ALTERATIONS TO CURRENT PARKING ARRANGEMENTS ON YOUR ROAD**

I write on behalf of Gloucestershire County Council to advise you that a potential Traffic Regulation Order (TRO) scheme, regarding parking restrictions on your road, is being investigated. This is as a result of concerns raised by the police & local representatives regarding inappropriate parking during school drop off/pick up times.

Officers visited the site in June 2022 to conduct an assessment. As a result of this assessment, I attach an **initial proposal drawing** which outlines potential alterations, which could be made to the current parking restrictions arrangement on your road. These are primarily in order to improve road safety and amenity for school children, prevent parking close to junctions and where it causes obstructions for vehicles and cyclists, as well as improving pedestrian sight lines in the area concerned. The proposals have been supported by your County Councillor.

You are receiving this letter for information as a resident/business in the vicinity of the scheme area.

In order to ensure that we pursue a scheme that is supported by the majority of residents in the area, please would you issue any comments in support or in objection to the proposals using the email address OR postal address found at the top of this letter.

To assist with administration, please do ensure to state the road on which you reside and specify the road on which the proposals you are commenting on are based as part of your response.


Your responses will then be collated and closely considered upon the close of the consultation process when a decision on whether to progress, alter or cease the proposals will be made based on the feedback received.

The deadline for responses is **noon on Thursday 24th November.**

Many thanks for taking the time to read this letter and I look forward to receipt of your comments as part of this consultation process.

Yours sincerely,

**LEWIS OXENHAM
GRADUATE TRAFFIC ENGINEER**

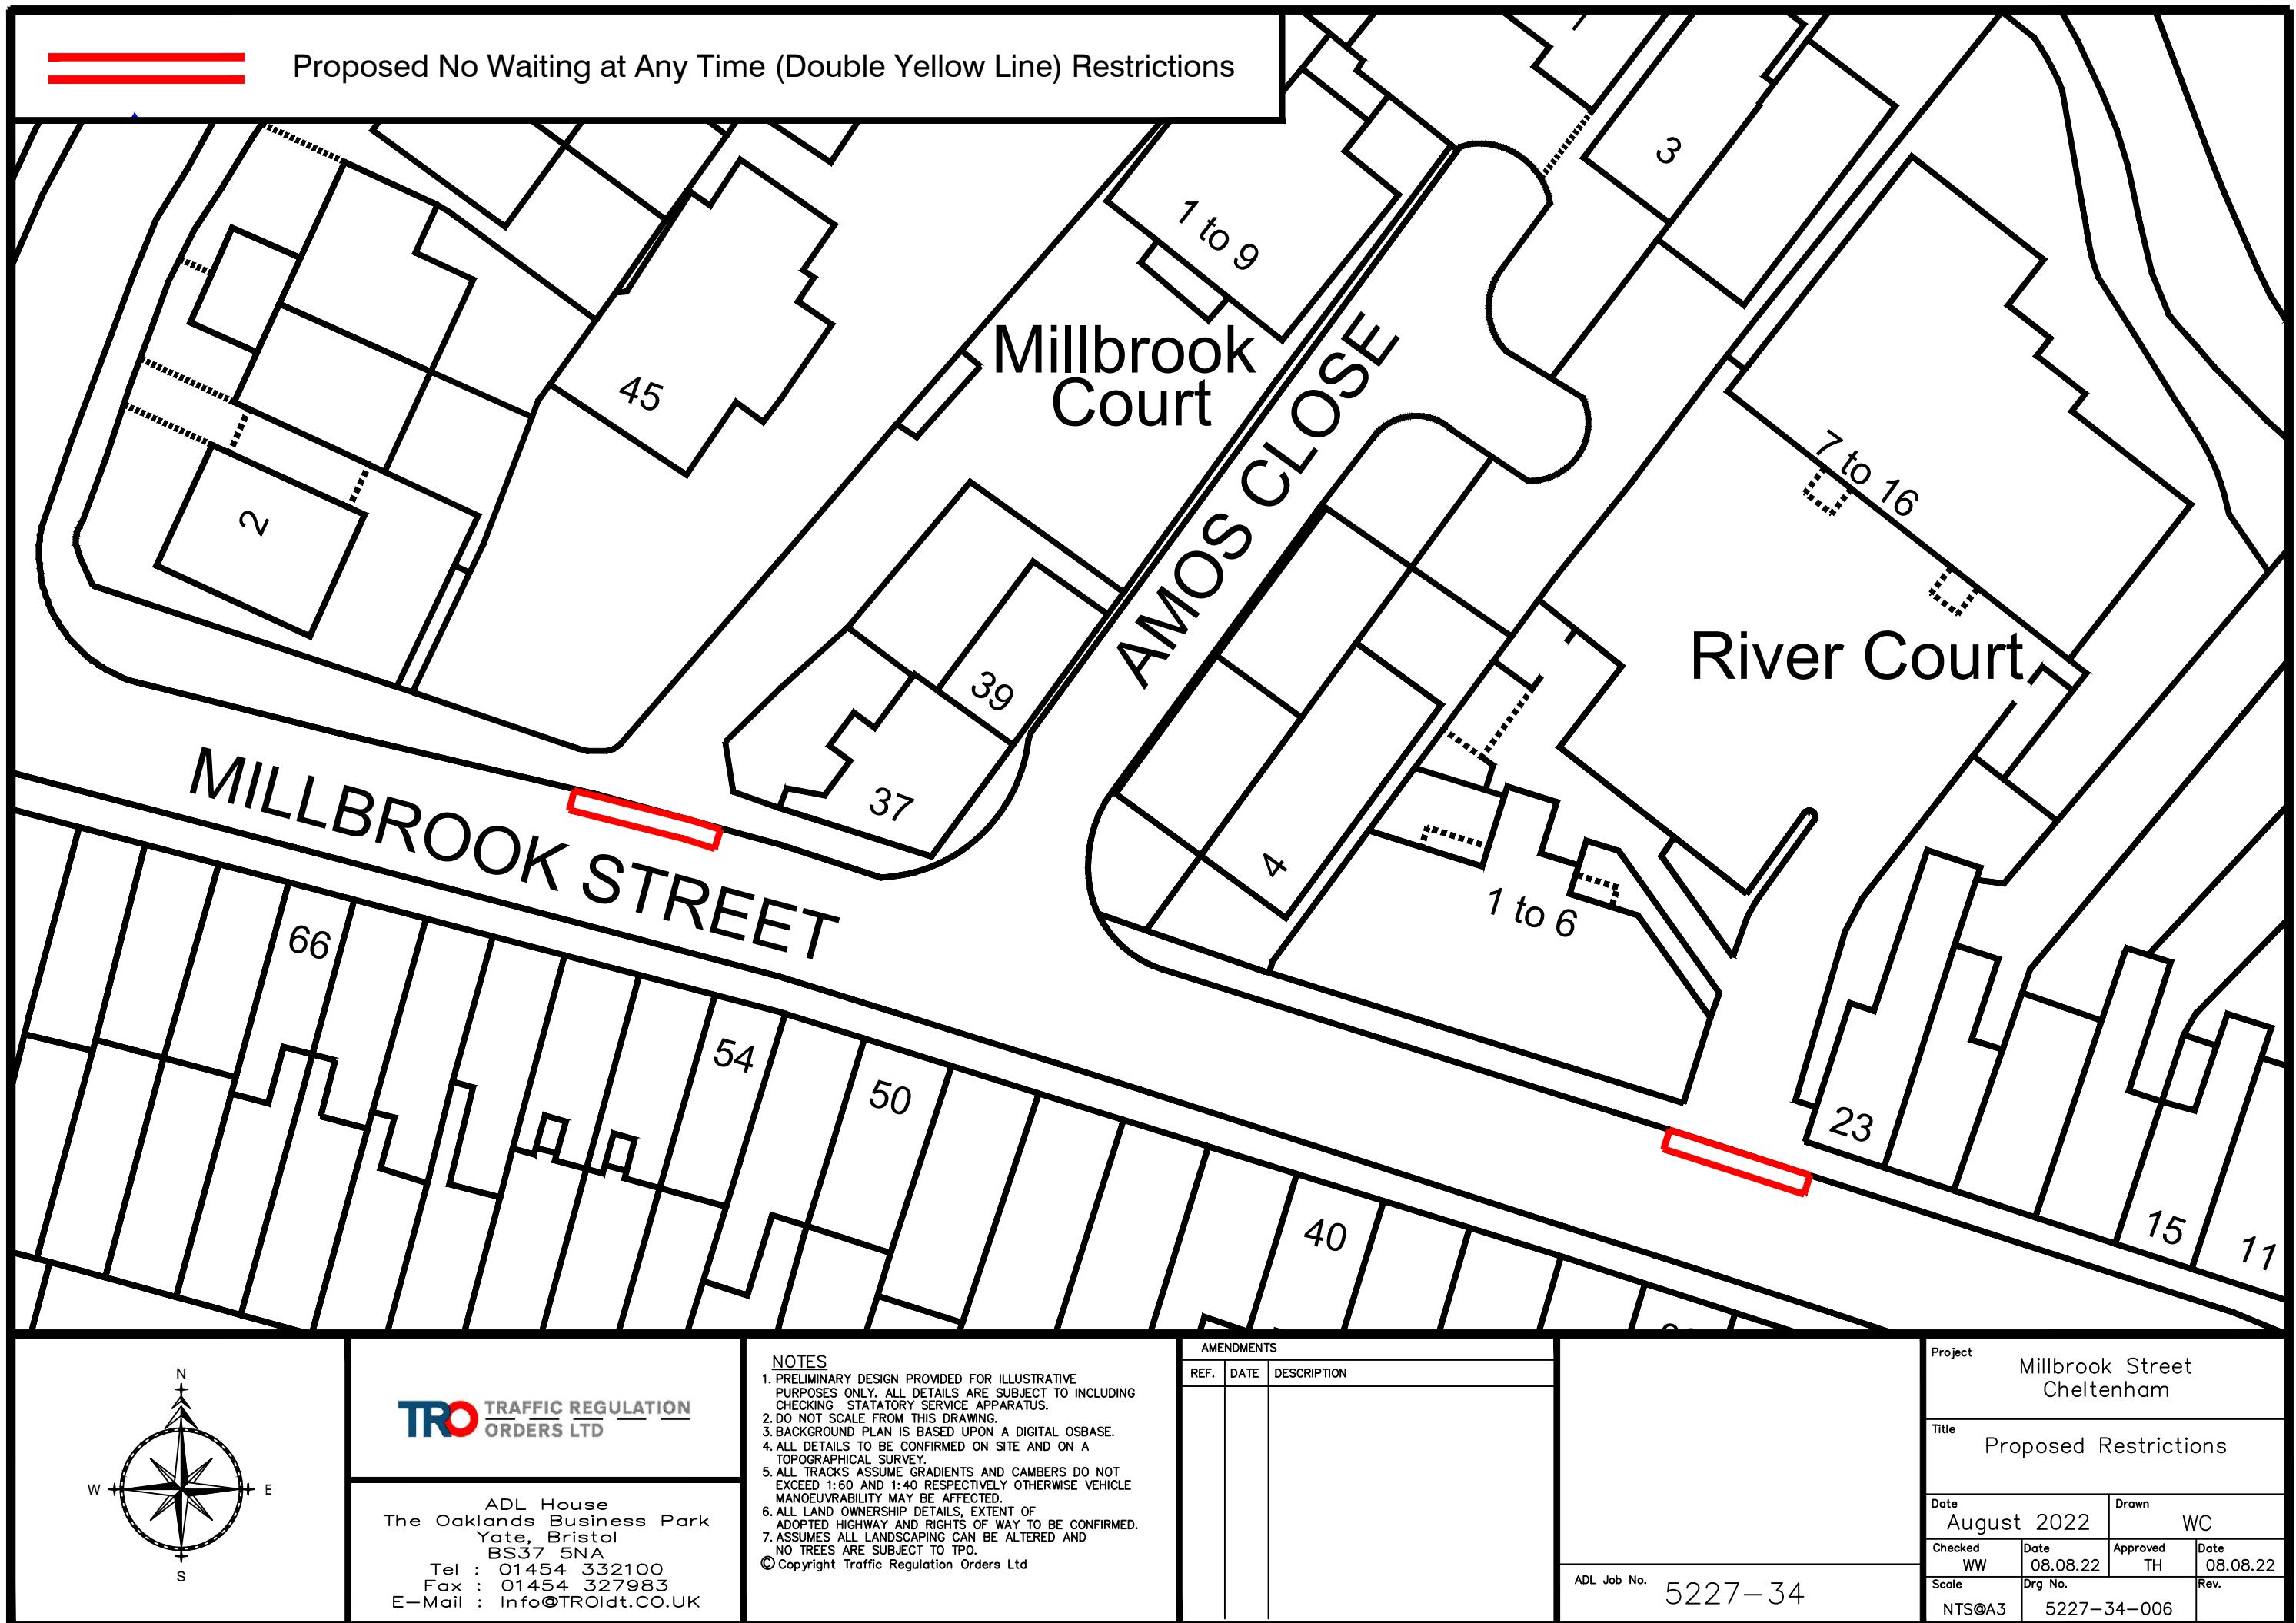

ADL House, Oaklands Business Park,
Armstrong Way, Yate, BS37 5NA

info@TROltd.co.uk

Scheme Ref: 5227-34

Date: 27th October 2022

Dear Resident,

**RE: POTENTIAL TRAFFIC REGULATION ORDER SCHEME TO IMPLEMENT
ALTERATIONS TO CURRENT PARKING ARRANGEMENTS ON YOUR ROAD**

I write on behalf of Gloucestershire County Council to advise you that a potential Traffic Regulation Order (TRO) scheme, regarding parking restrictions on your road, is being investigated. This is as a result of concerns raised by the police & local representatives regarding inappropriate parking during school drop off/pick up times.

Officers visited the site in June 2022 to conduct an assessment. As a result of this assessment, I attach an **initial proposal drawing** which outlines potential alterations, which could be made to the current parking restrictions arrangement on your road. These are primarily in order to improve road safety and amenity for school children, prevent parking close to junctions and where it causes obstructions for vehicles and cyclists, as well as improving pedestrian sight lines in the area concerned. The proposals have been supported by your County Councillor.

You are receiving this letter for information as a resident/business in the vicinity of the scheme area.

In order to ensure that we pursue a scheme that is supported by the majority of residents in the area, please would you issue any comments in support or in objection to the proposals using the email address OR postal address found at the top of this letter.

To assist with administration, please do ensure to state the road on which you reside and specify the road on which the proposals you are commenting on are based as part of your response.


Your responses will then be collated and closely considered upon the close of the consultation process when a decision on whether to progress, alter or cease the proposals will be made based on the feedback received.


The deadline for responses is **noon on Thursday 24th November.**

Many thanks for taking the time to read this letter and I look forward to receipt of your comments as part of this consultation process.

Yours sincerely,

**LEWIS OXENHAM
GRADUATE TRAFFIC ENGINEER**

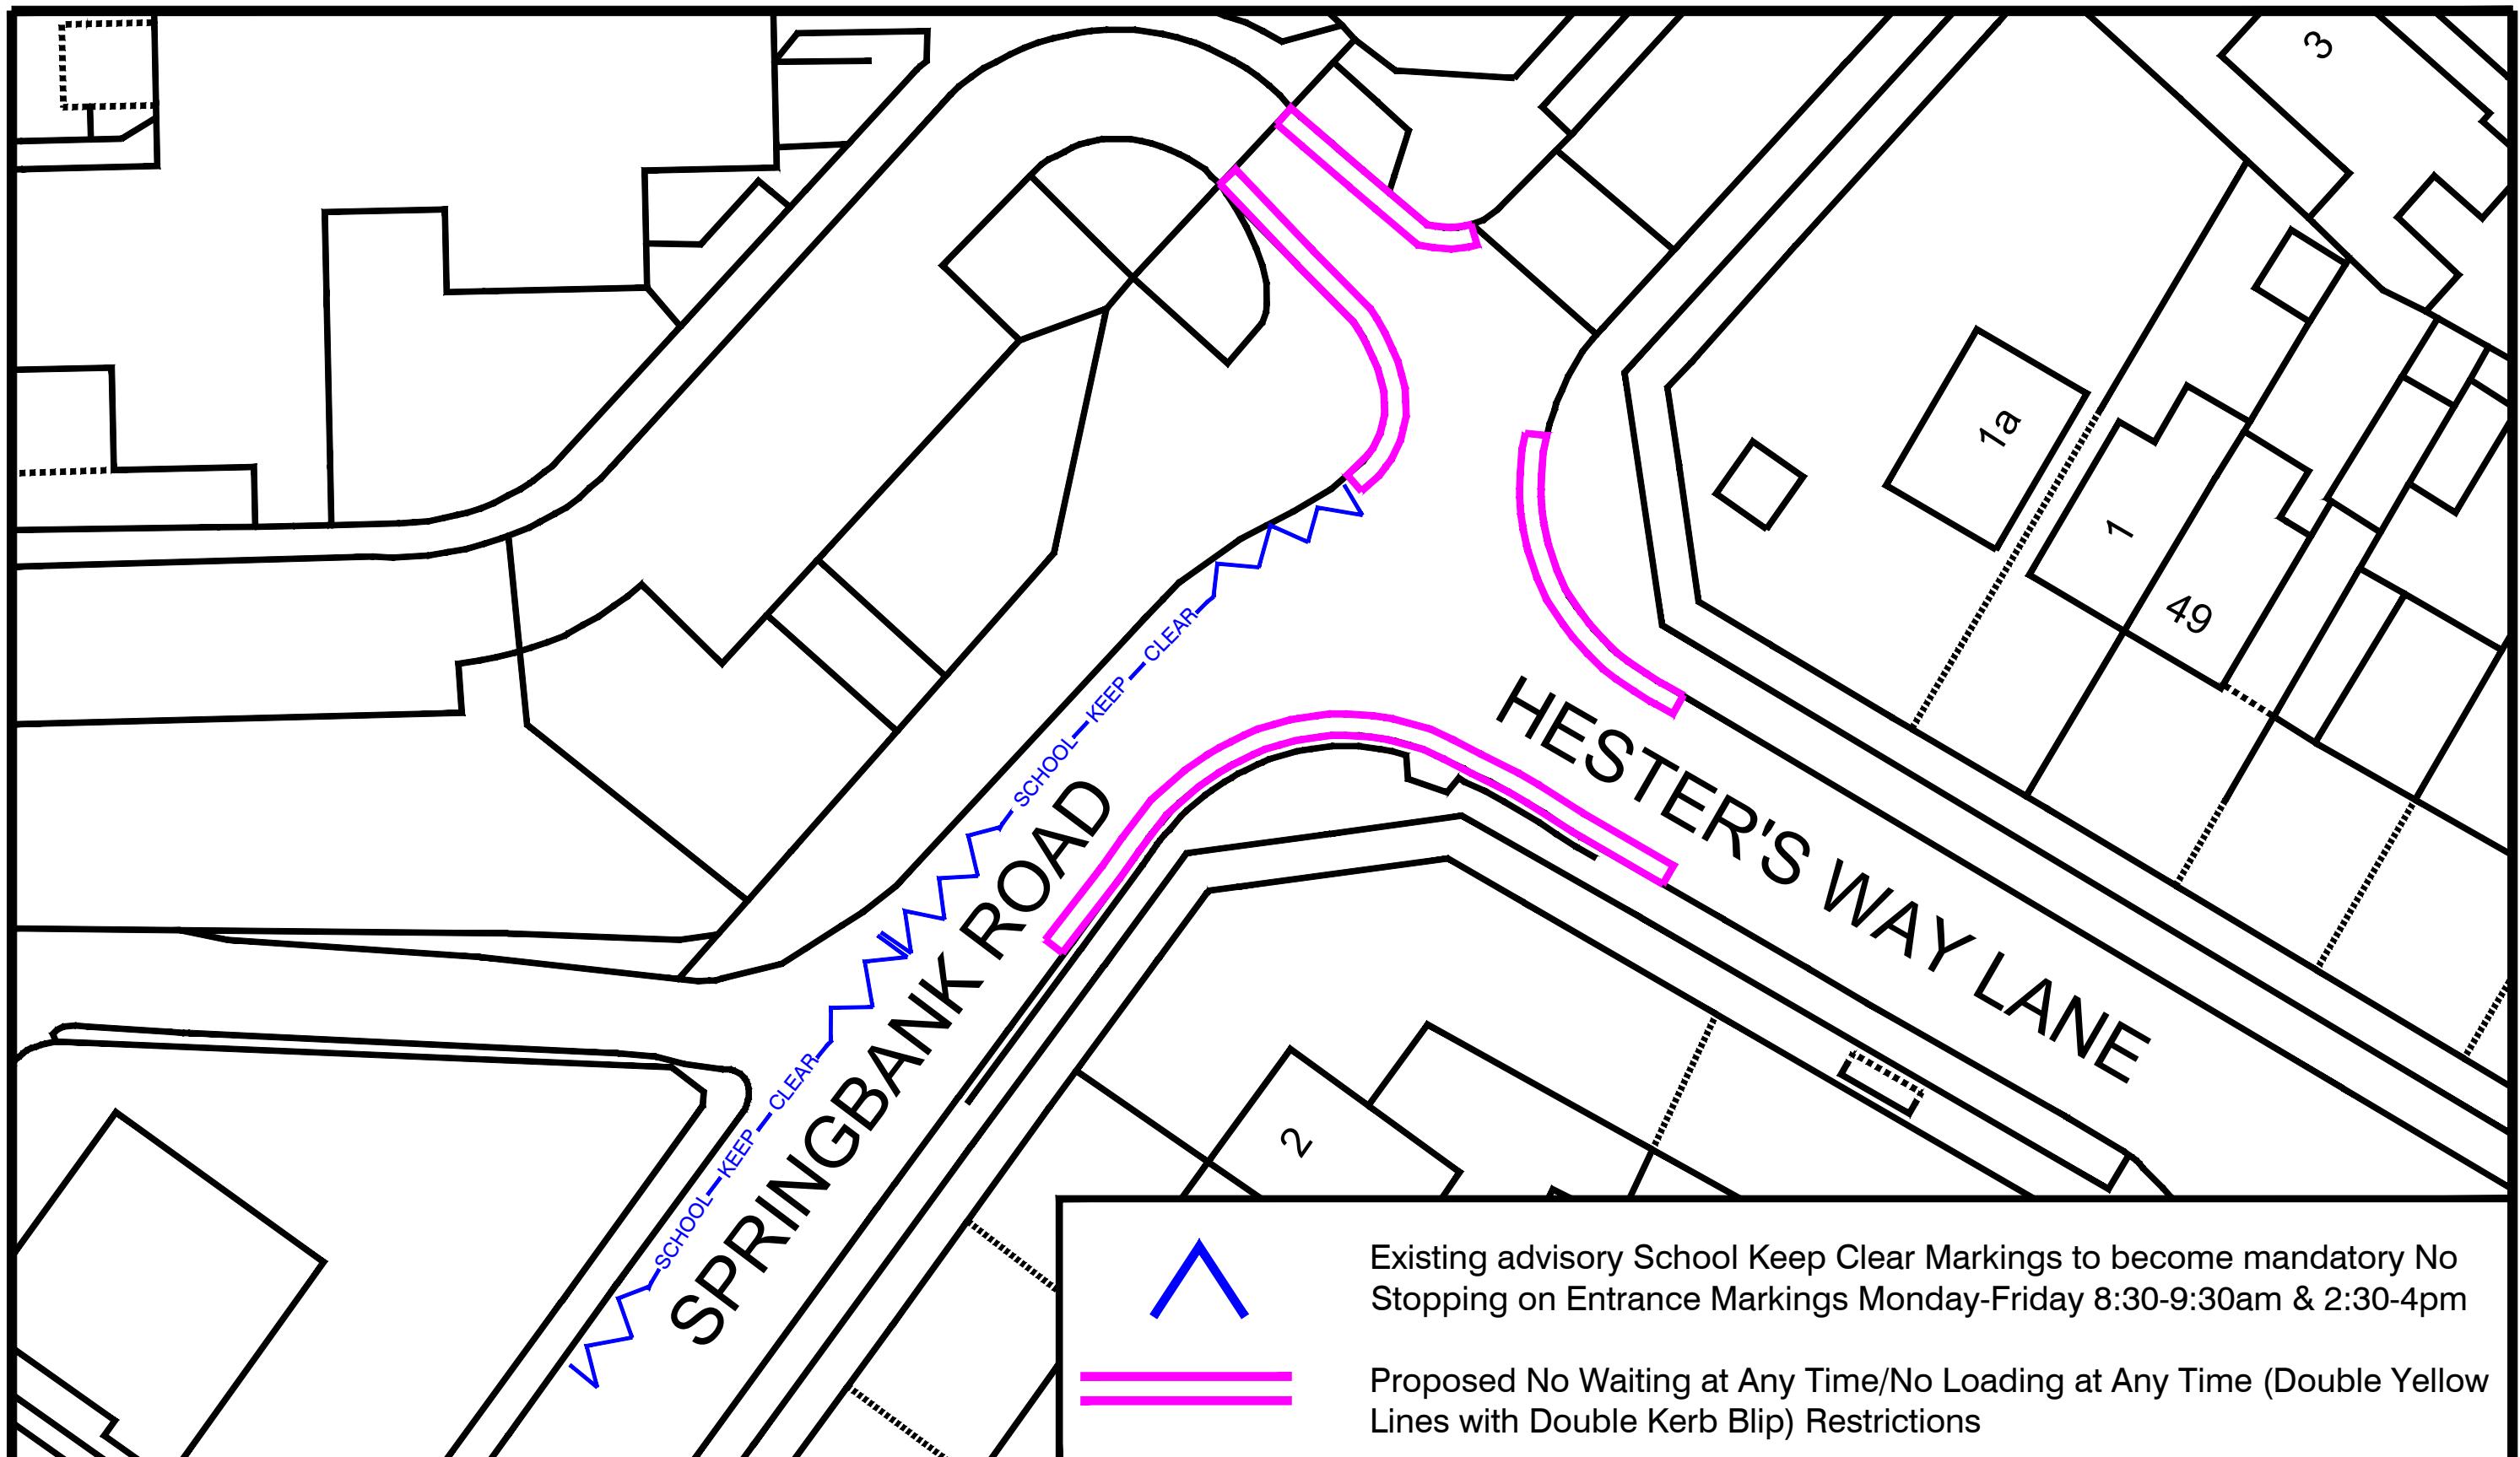

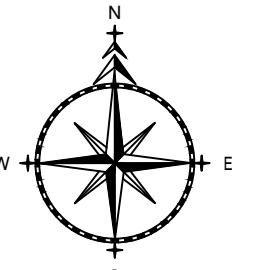 TRO TRAFFIC REGULATION ORDERS LTD	NOTES <p>1. PRELIMINARY DESIGN PROVIDED FOR ILLUSTRATIVE PURPOSES ONLY. ALL DETAILS ARE SUBJECT TO INCLUDING CHECKING STATUTORY SERVICE APPARATUS. 2. DO NOT SCALE FROM THIS DRAWING. 3. BACKGROUND PLAN IS BASED UPON A DIGITAL OSBASE. 4. ALL DETAILS TO BE CONFIRMED ON SITE AND ON A TOPOGRAPHICAL SURVEY. 5. ALL TRACKS ASSUME GRADIENTS AND CAMBERS DO NOT EXCEED 1:60 AND 1:40 RESPECTIVELY OTHERWISE VEHICLE MANOEUVRABILITY MAY BE AFFECTED. 6. ALL LAND OWNERSHIP DETAILS, EXTENT OF ADOPTED HIGHWAY AND RIGHTS OF WAY TO BE CONFIRMED. 7. ASSUMES ALL LANDSCAPING CAN BE ALTERED AND NO TREES ARE SUBJECT TO TPO. © Copyright Traffic Regulation Orders Ltd</p>	AMENDMENTS <table border="1" style="width: 100%; border-collapse: collapse;"> <thead> <tr> <th>REF.</th> <th>DATE</th> <th>DESCRIPTION</th> </tr> </thead> <tbody> <tr> <td> </td> <td> </td> <td> </td> </tr> </tbody> </table>	REF.	DATE	DESCRIPTION				Project Springbank Road & Hester's Way Lane, Cheltenham Title Proposed Restrictions Date August 2022 Drawn WC Checked WW Date 08.08.22 Approved TH Date 08.08.22 Scale NTS@A3 Drg No. 5227-34-007 Rev.
REF.	DATE	DESCRIPTION							
ADL House The Oaklands Business Park Yate, Bristol BS37 5NA Tel : 01454 332100 Fax : 01454 327983 E-Mail : Info@TROldt.CO.UK	ADL Job No. 5227-34								

ADL House, Oaklands Business Park,
Armstrong Way, Yate, BS37 5NA

info@TROltd.co.uk

Scheme Ref: 5227-34

Date: 27th October 2022

Dear Resident,

**RE: POTENTIAL TRAFFIC REGULATION ORDER SCHEME TO IMPLEMENT
ALTERATIONS TO CURRENT PARKING ARRANGEMENTS ON YOUR ROAD**

I write on behalf of Gloucestershire County Council to advise you that a potential Traffic Regulation Order (TRO) scheme, regarding parking restrictions on your road, is being investigated. This is as a result of concerns raised by the police & local representatives regarding inappropriate parking during school drop off/pick up times.

Officers visited the site in June 2022 to conduct an assessment. As a result of this assessment, I attach an **initial proposal drawing** which outlines potential alterations, which could be made to the current parking restrictions arrangement on your road. These are primarily in order to improve road safety and amenity for school children, prevent parking close to junctions and where it causes obstructions for vehicles and cyclists, as well as improving pedestrian sight lines in the area concerned. The proposals have been supported by your County Councillor.

You are receiving this letter for information as a resident/business in the vicinity of the scheme area.

In order to ensure that we pursue a scheme that is supported by the majority of residents in the area, please would you issue any comments in support or in objection to the proposals using the email address OR postal address found at the top of this letter.

To assist with administration, please do ensure to state the road on which you reside and specify the road on which the proposals you are commenting on are based as part of your response.


Your responses will then be collated and closely considered upon the close of the consultation process when a decision on whether to progress, alter or cease the proposals will be made based on the feedback received.

The deadline for responses is **noon on Thursday 24th November.**

Many thanks for taking the time to read this letter and I look forward to receipt of your comments as part of this consultation process.



Yours sincerely,

**LEWIS OXENHAM
GRADUATE TRAFFIC ENGINEER**

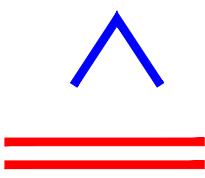

Existing advisory School Keep Clear Markings to become mandatory No Stopping on Entrance Markings Monday-Friday 8:30-9:30am & 2:30-4pm

Proposed No Waiting at Any Time (Double Yellow Line) Restrictions

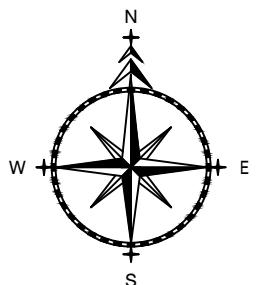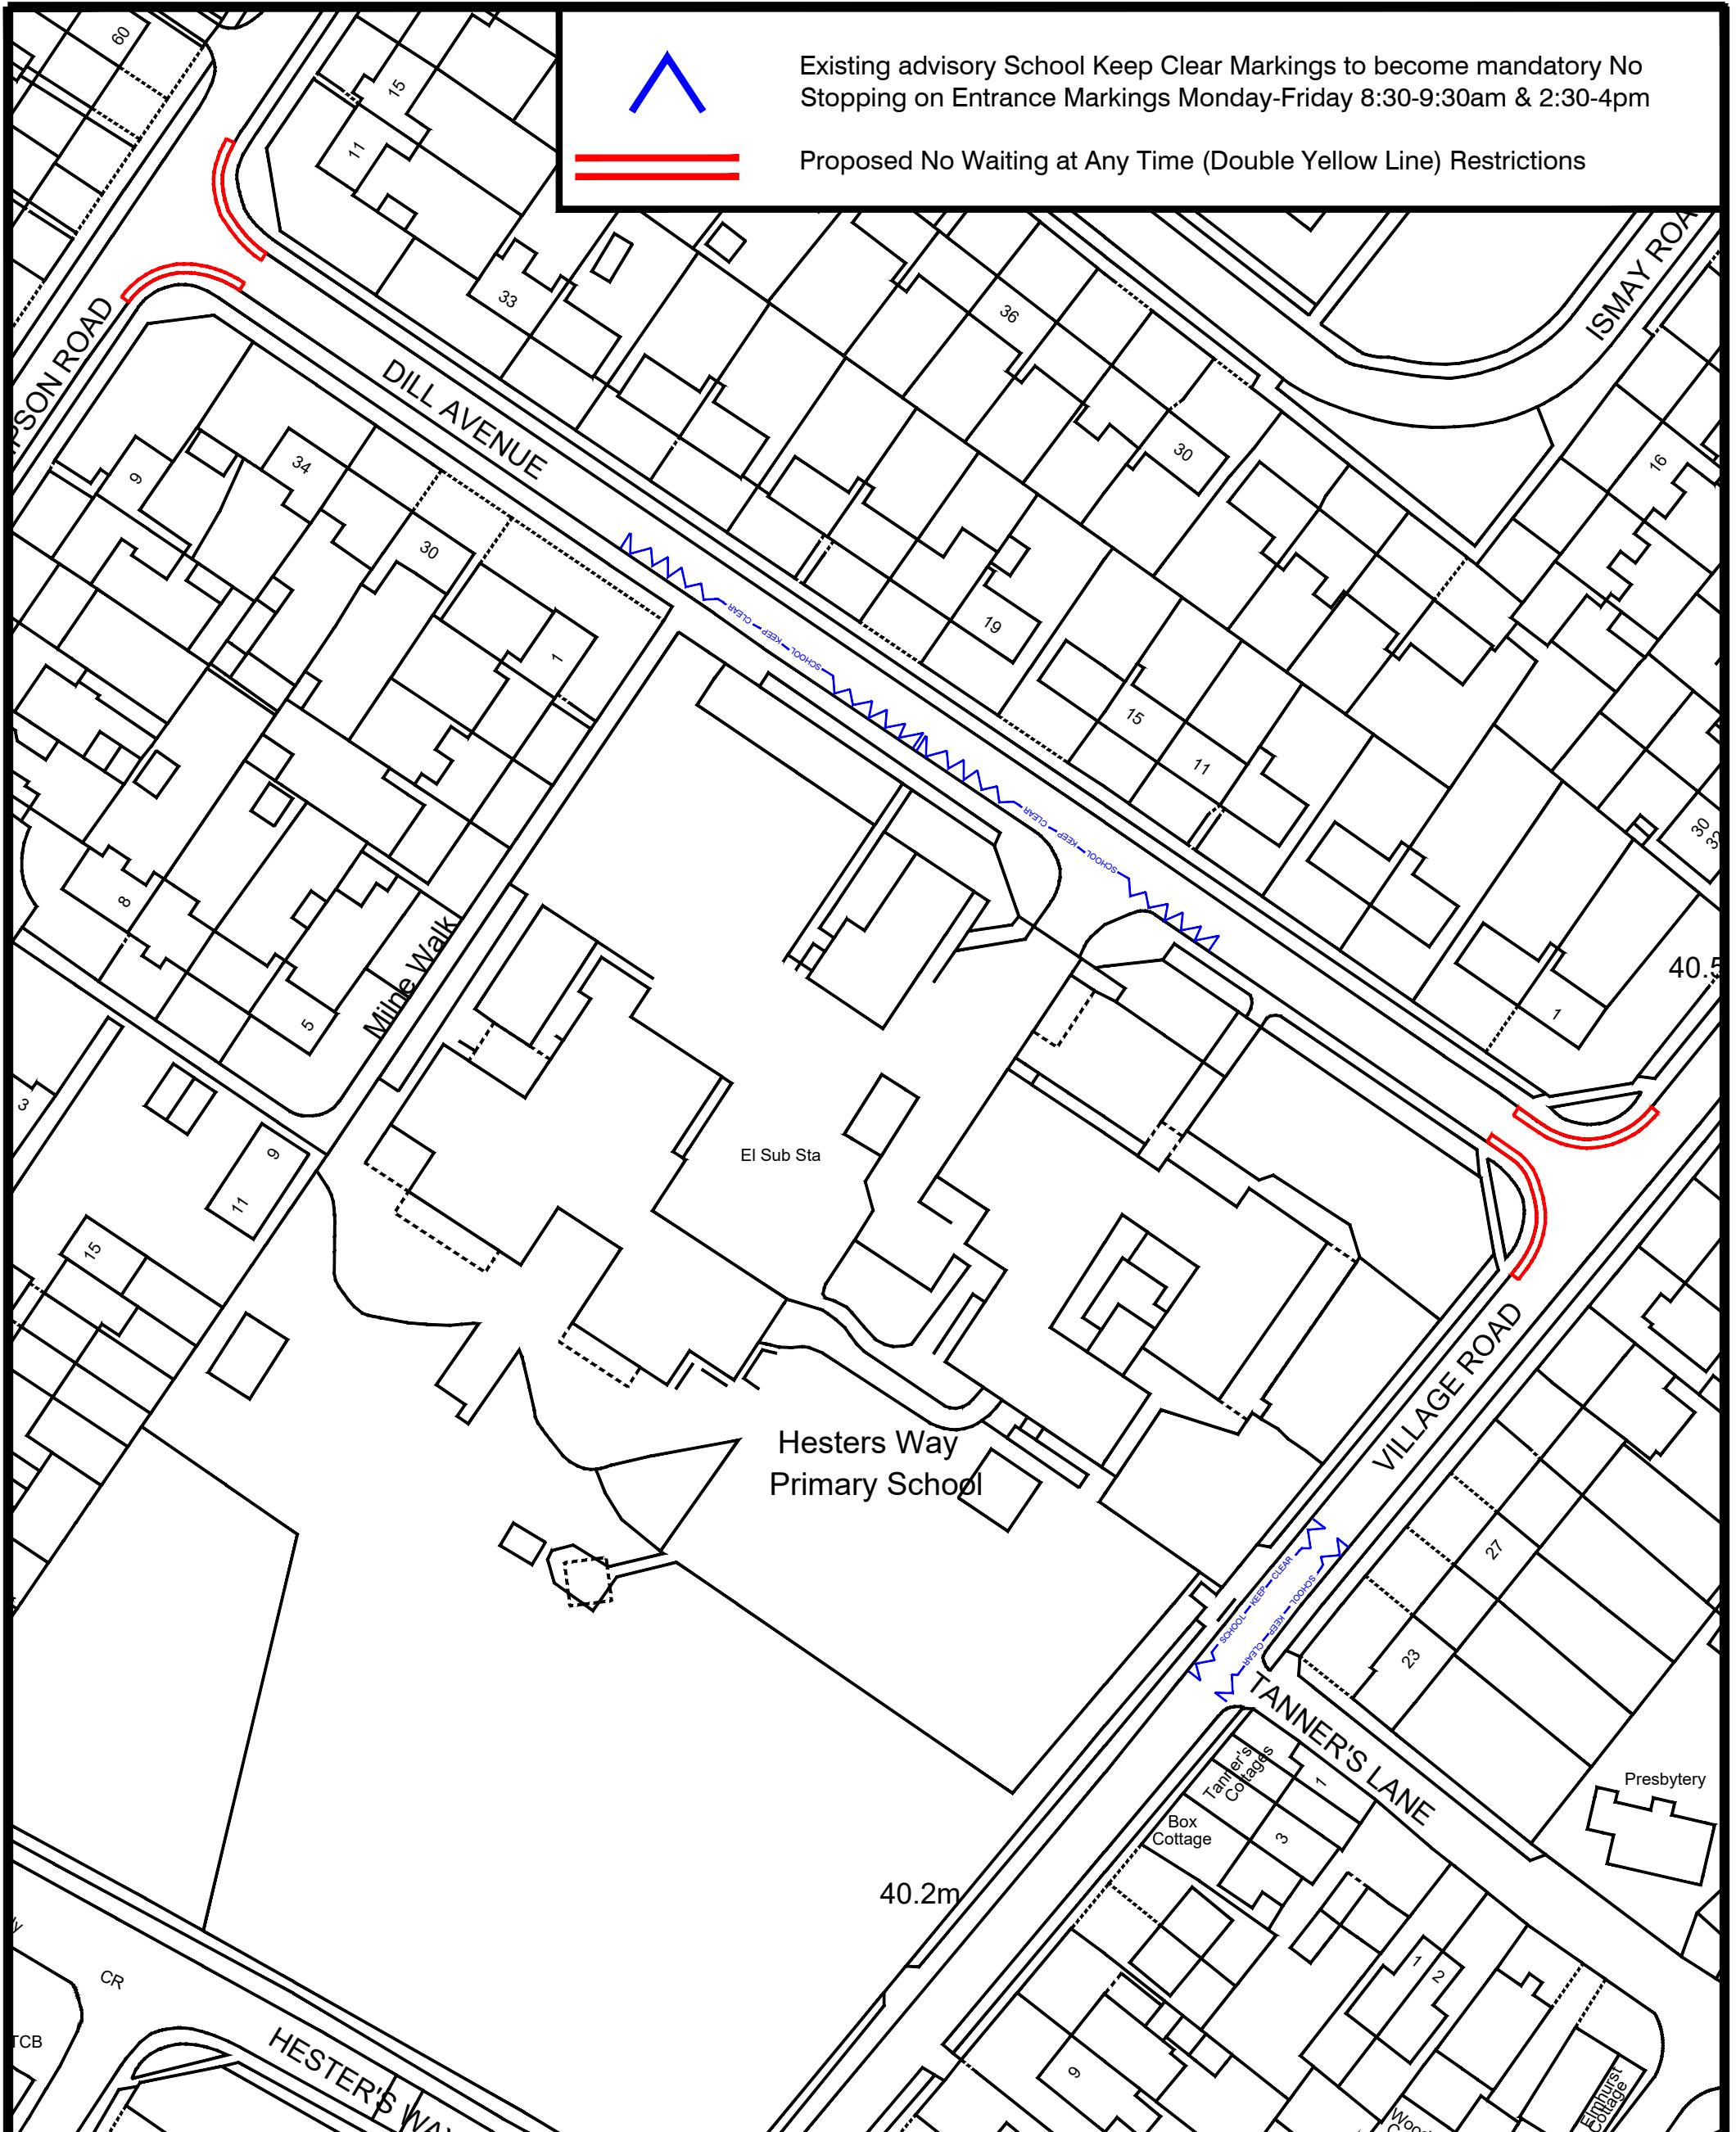

TRO TRAFFIC REGULATION ORDERS LTD

ADL House
The Oaklands Business Park
Yate, Bristol
BS37 5NA
Tel : 01454 332100
E-Mail : CAD@TROLTD.CO.UK

NOTES

- PRELIMINARY DESIGN PROVIDED FOR ILLUSTRATIVE PURPOSES ONLY. ALL DETAILS ARE SUBJECT TO INCLUDING CHECKING STATUTORY SERVICE APPARATUS.
- DO NOT SCALE FROM THIS DRAWING.
- BACKGROUND PLAN IS BASED UPON A DIGITAL OSBASE.
- ALL DETAILS TO BE CONFIRMED ON SITE AND ON A TOPOGRAPHICAL SURVEY.
- ALL TRACKS ASSUME GRADIENTS AND CAMBERS DO NOT EXCEED 1:60 AND 1:40 RESPECTIVELY OTHERWISE VEHICLE MANOEUVRABILITY MAY BE AFFECTED.
- ALL LAND OWNERSHIP DETAILS, EXTENT OF ADOPTED HIGHWAY AND RIGHTS OF WAY TO BE CONFIRMED.
- ASSUMES ALL LANDSCAPING CAN BE ALTERED AND NO TREES ARE SUBJECT TO TPO.

© Copyright Traffic Regulation Orders Ltd

AMENDMENTS		
REF.	DATE	DESCRIPTION

ADL Job No. 5227-34

Project	
Hesters Way Primary School Cheltenham	
Title	
Proposed Restrictions	
Date	Drawn
August 2022	WC
Checked	Date
WW	08.08.22
Scale	Approved
NTS @ A3	TH
	Date
	08.08.22
Drg No.	Rev.
5227-34-008	

ADL House, Oaklands Business Park,
Armstrong Way, Yate, BS37 5NA

info@TROltd.co.uk

Scheme Ref: 5227-34

Date: 27th October 2022

Dear Resident,

**RE: POTENTIAL TRAFFIC REGULATION ORDER SCHEME TO IMPLEMENT
ALTERATIONS TO CURRENT PARKING ARRANGEMENTS ON YOUR ROAD**

I write on behalf of Gloucestershire County Council to advise you that a potential Traffic Regulation Order (TRO) scheme, regarding parking restrictions on your road, is being investigated. This is as a result of concerns raised by the police & local representatives regarding inappropriate parking during school drop off/pick up times.

Officers visited the site in June 2022 to conduct an assessment. As a result of this assessment, I attach an **initial proposal drawing** which outlines potential alterations, which could be made to the current parking restrictions arrangement on your road. These are primarily in order to improve road safety and amenity for school children, prevent parking close to junctions and where it causes obstructions for vehicles and cyclists, as well as improving pedestrian sight lines in the area concerned. The proposals have been supported by your County Councillor.

You are receiving this letter for information as a resident/business in the vicinity of the scheme area.

In order to ensure that we pursue a scheme that is supported by the majority of residents in the area, please would you issue any comments in support or in objection to the proposals using the email address OR postal address found at the top of this letter.

To assist with administration, please do ensure to state the road on which you reside and specify the road on which the proposals you are commenting on are based as part of your response.


Your responses will then be collated and closely considered upon the close of the consultation process when a decision on whether to progress, alter or cease the proposals will be made based on the feedback received.


The deadline for responses is **noon on Thursday 24th November.**

Many thanks for taking the time to read this letter and I look forward to receipt of your comments as part of this consultation process.

Yours sincerely,

**LEWIS OXENHAM
GRADUATE TRAFFIC ENGINEER**

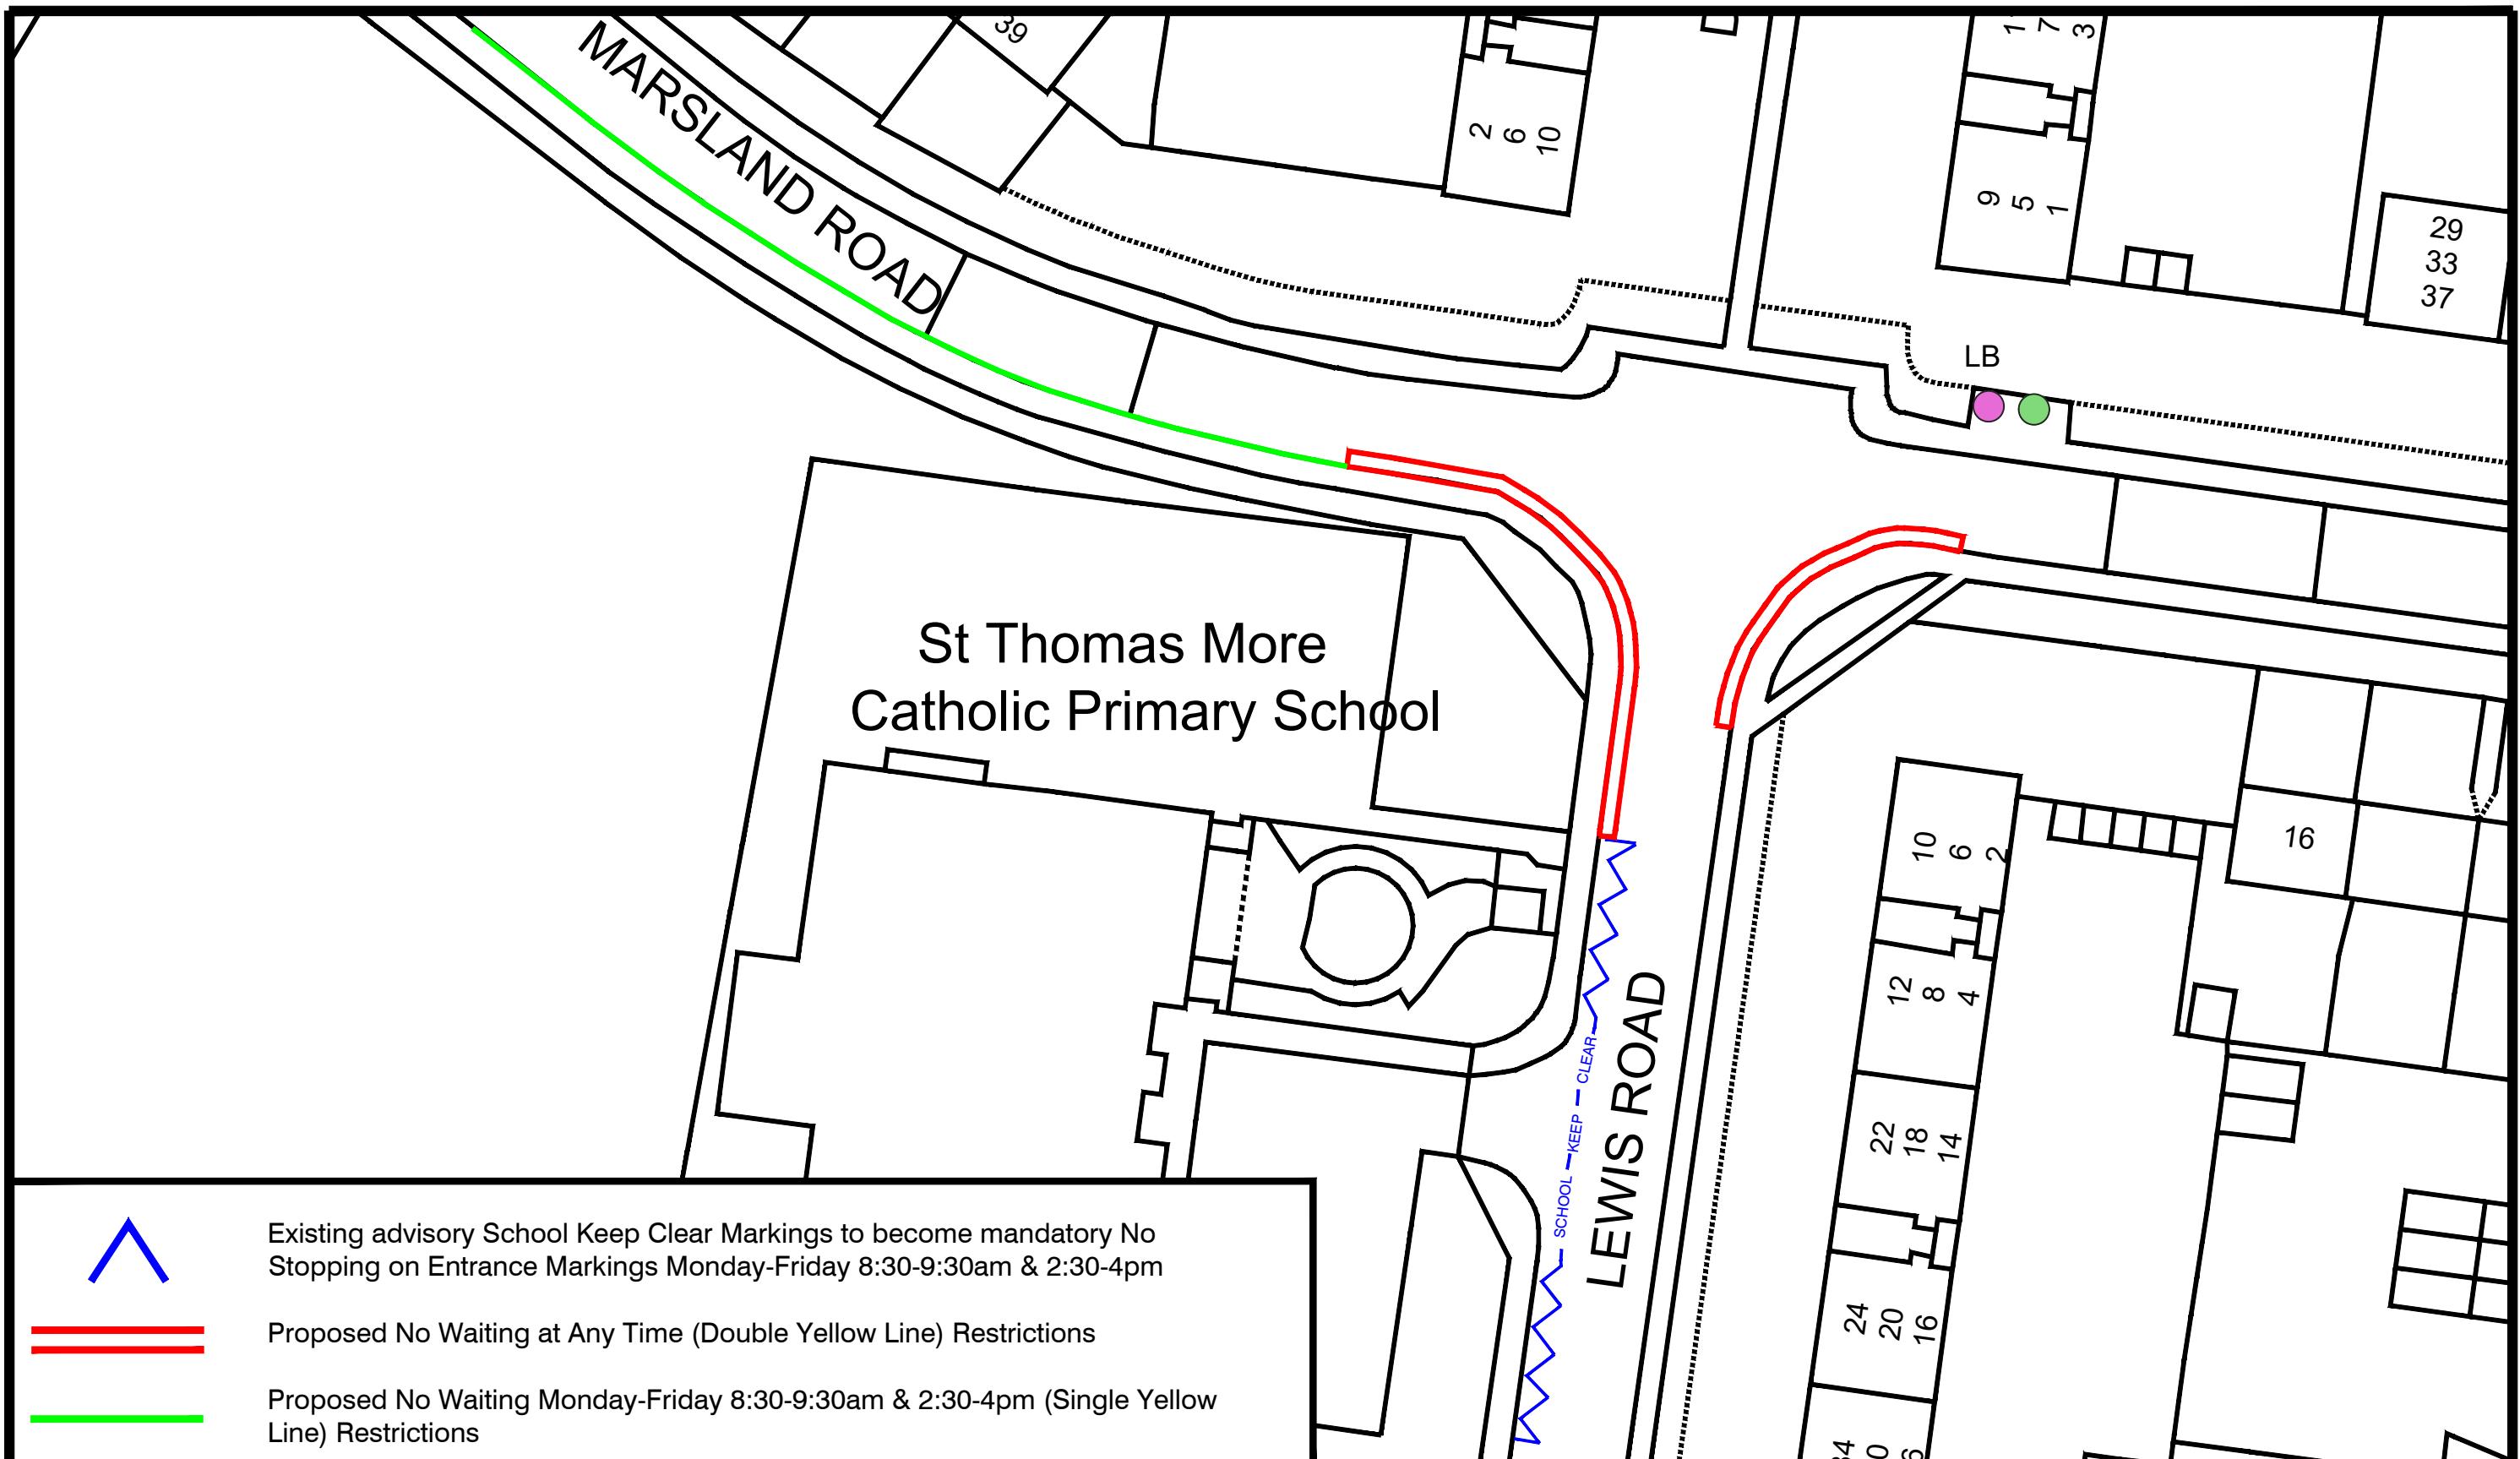

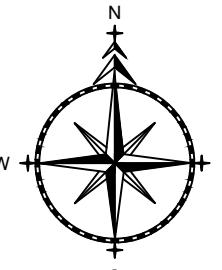 TRO TRAFFIC REGULATION ORDERS LTD	NOTES <ul style="list-style-type: none"> 1. PRELIMINARY DESIGN PROVIDED FOR ILLUSTRATIVE PURPOSES ONLY. ALL DETAILS ARE SUBJECT TO INCLUDING CHECKING STATUTORY SERVICE APPARATUS. 2. DO NOT SCALE FROM THIS DRAWING. 3. BACKGROUND PLAN IS BASED UPON A DIGITAL OSBASE. 4. ALL DETAILS TO BE CONFIRMED ON SITE AND ON A TOPOGRAPHICAL SURVEY. 5. ALL TRACKS ASSUME GRADIENTS AND CAMBERS DO NOT EXCEED 1:60 AND 1:40 RESPECTIVELY OTHERWISE VEHICLE MANOEUVRABILITY MAY BE AFFECTED. 6. ALL LAND OWNERSHIP DETAILS, EXTENT OF ADOPTED HIGHWAY AND RIGHTS OF WAY TO BE CONFIRMED. 7. ASSUMES ALL LANDSCAPING CAN BE ALTERED AND NO TREES ARE SUBJECT TO TPO. <small>© Copyright Traffic Regulation Orders Ltd</small>							
	AMENDMENTS <table border="1"> <thead> <tr> <th>REF.</th> <th>DATE</th> <th>DESCRIPTION</th> </tr> </thead> <tbody> <tr> <td> </td> <td> </td> <td> </td> </tr> </tbody> </table>			REF.	DATE	DESCRIPTION		
REF.	DATE	DESCRIPTION						
Project: St Thomas More Primary School, Cheltenham Title: Proposed Restrictions Date: August 2022 Drawn: WC Checked: WW Date: 08.08.22 Approved: TH Date: 08.08.22 Scale: NTS@A3 Drg No. 5227-34-009 Rev.		ADL Job No. 5227-34						

ADL House, Oaklands Business Park,
Armstrong Way, Yate, BS37 5NA

info@TROltd.co.uk

Scheme Ref: 5227-34

Date: 27th October 2022

Dear Resident,

**RE: POTENTIAL TRAFFIC REGULATION ORDER SCHEME TO IMPLEMENT
ALTERATIONS TO CURRENT PARKING ARRANGEMENTS ON YOUR ROAD**

I write on behalf of Gloucestershire County Council to advise you that a potential Traffic Regulation Order (TRO) scheme, regarding parking restrictions on your road, is being investigated. This is as a result of concerns raised by the police & local representatives regarding inappropriate parking during school drop off/pick up times.

Officers visited the site in June 2022 to conduct an assessment. As a result of this assessment, I attach an **initial proposal drawing** which outlines potential alterations, which could be made to the current parking restrictions arrangement on your road. These are primarily in order to improve road safety and amenity for school children, prevent parking close to junctions and where it causes obstructions for vehicles and cyclists, as well as improving pedestrian sight lines in the area concerned. The proposals have been supported by your County Councillor.

You are receiving this letter for information as a resident/business in the vicinity of the scheme area.

In order to ensure that we pursue a scheme that is supported by the majority of residents in the area, please would you issue any comments in support or in objection to the proposals using the email address OR postal address found at the top of this letter.

To assist with administration, please do ensure to state the road on which you reside and specify the road on which the proposals you are commenting on are based as part of your response.


Your responses will then be collated and closely considered upon the close of the consultation process when a decision on whether to progress, alter or cease the proposals will be made based on the feedback received.

The deadline for responses is **noon on Thursday 24th November.**


Many thanks for taking the time to read this letter and I look forward to receipt of your comments as part of this consultation process.

Yours sincerely,

**LEWIS OXENHAM
GRADUATE TRAFFIC ENGINEER**

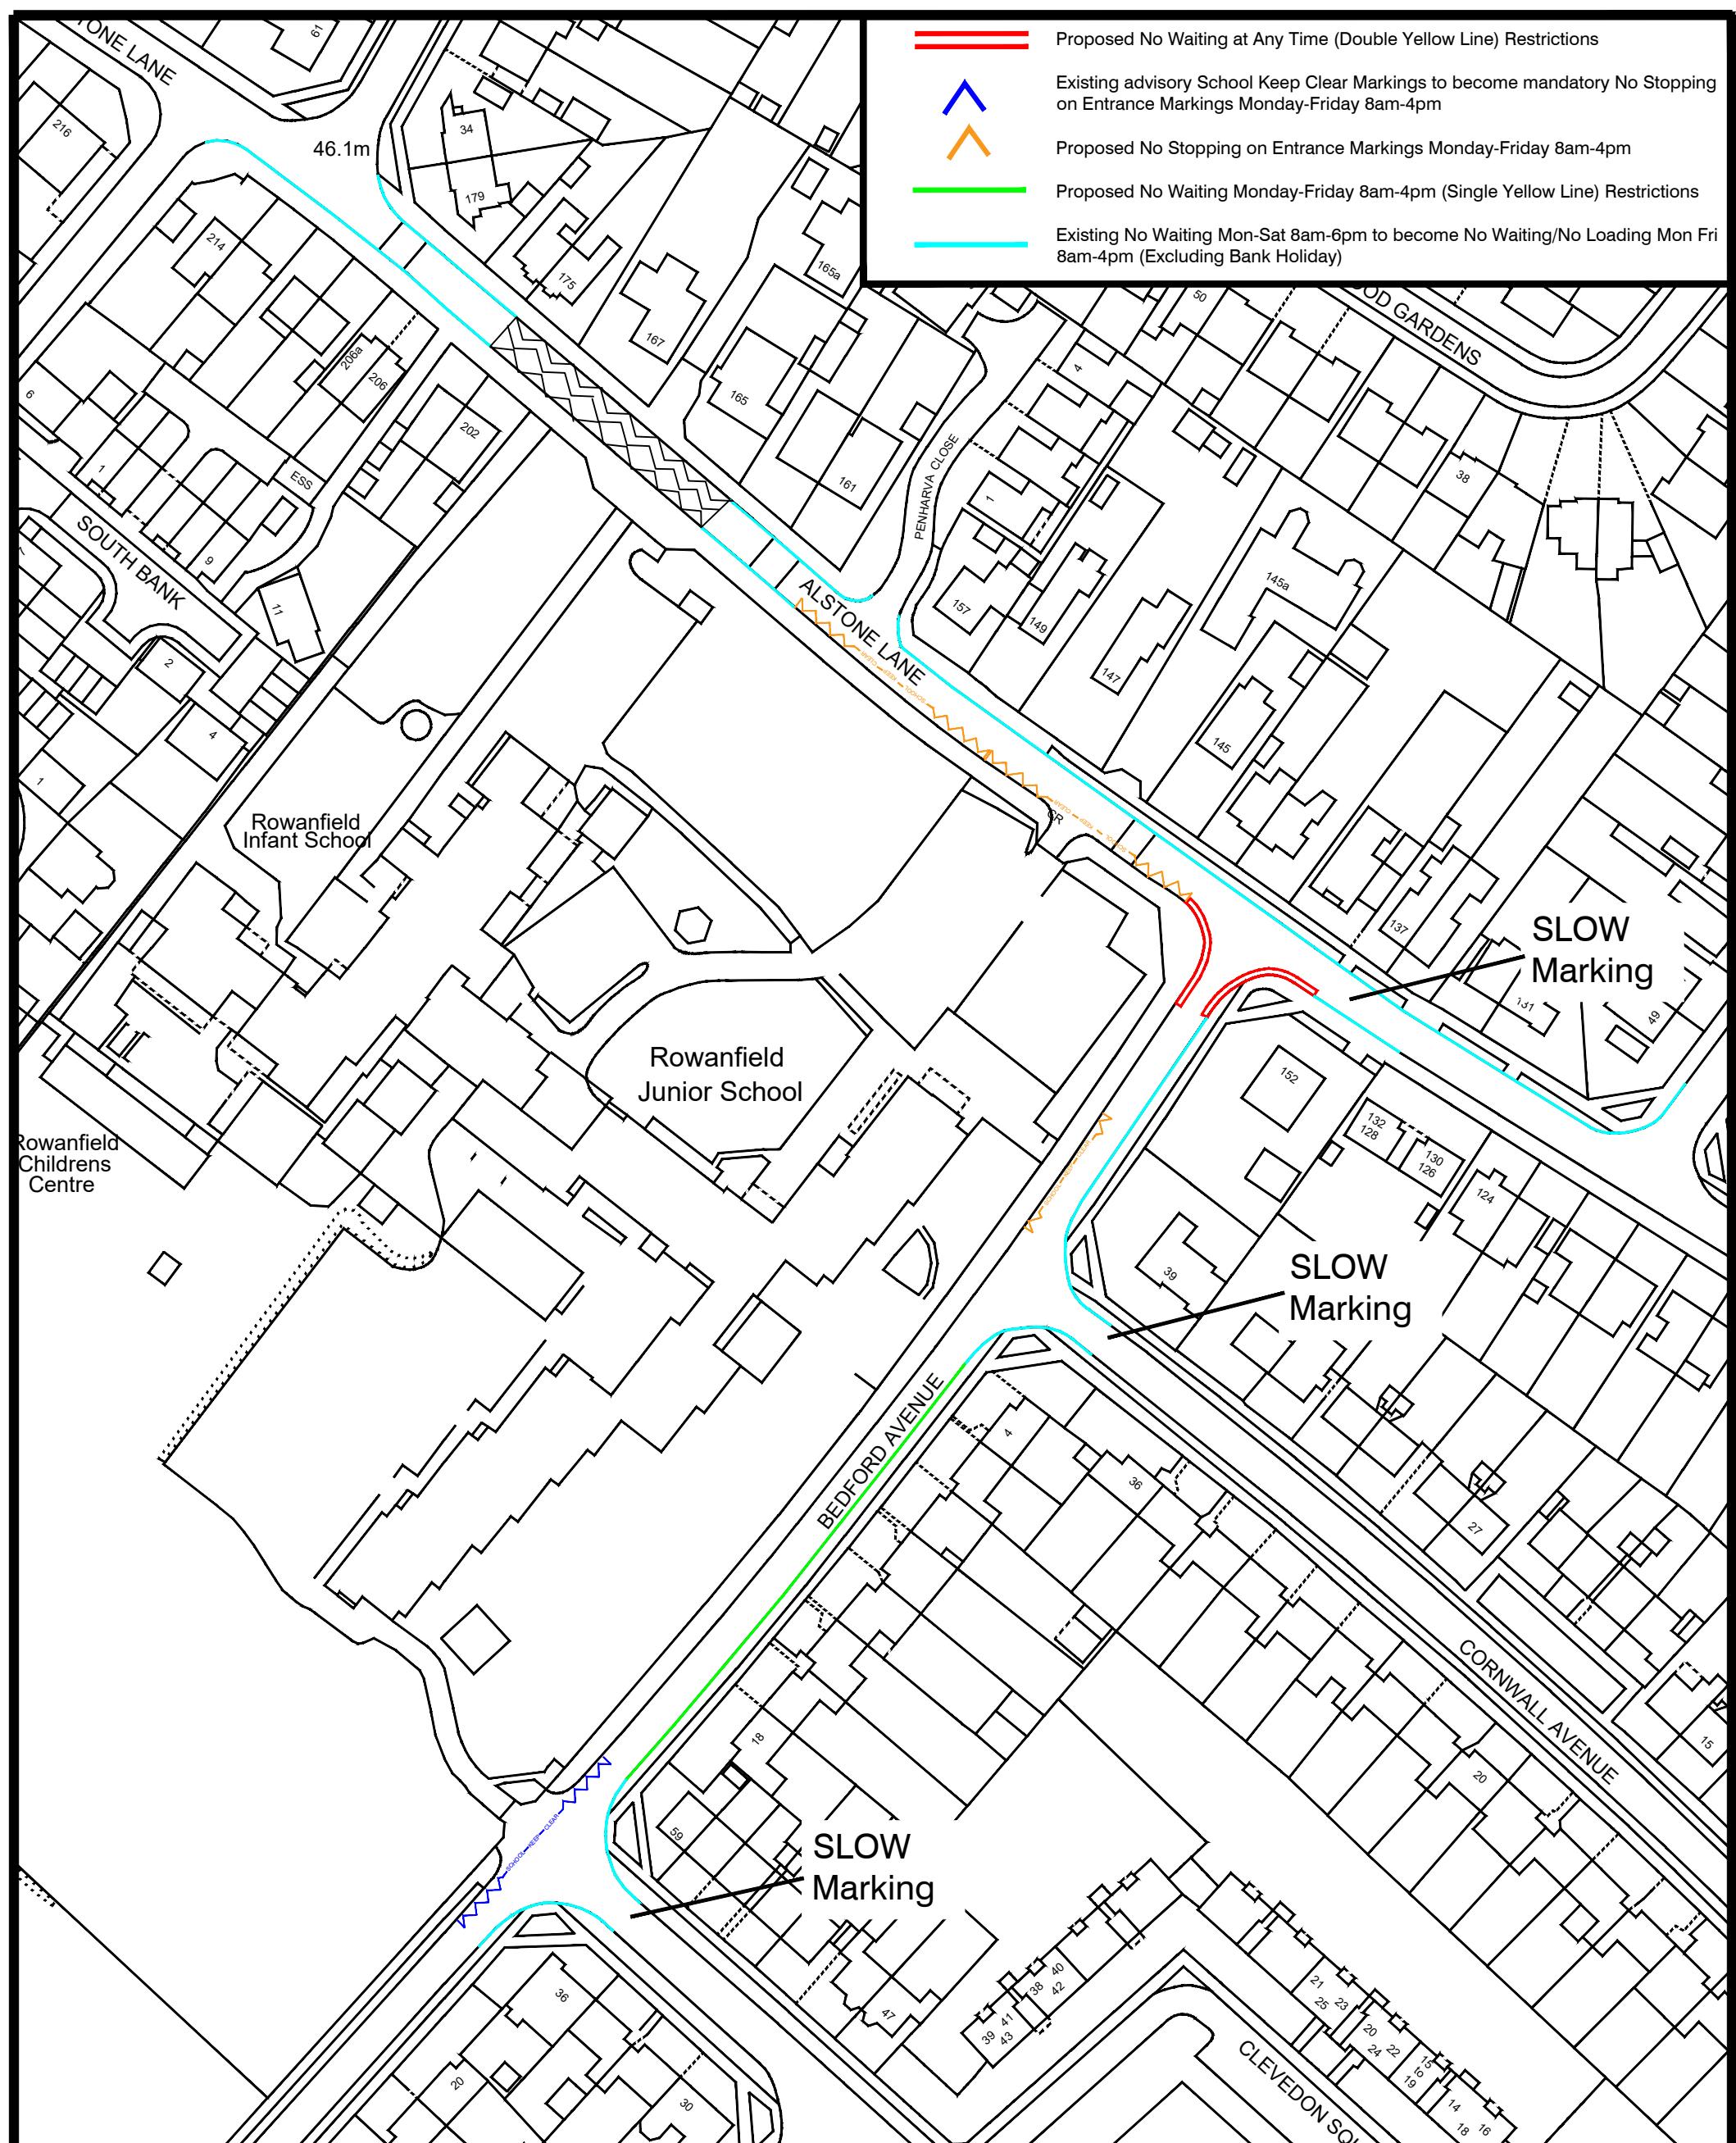

TRO TRAFFIC REGULATION
ORDERS LTD

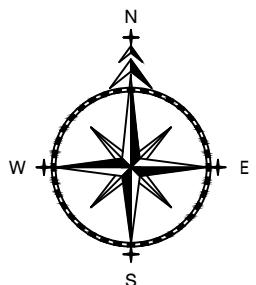

ADL House
The Oaklands Business Park
Yate, Bristol
BS37 5NA
Tel : 01454 332100
E-Mail : CAD@TROLTD.CO.UK

NOTES

1. PRELIMINARY DESIGN PROVIDED FOR ILLUSTRATIVE PURPOSES ONLY. ALL DETAILS ARE SUBJECT TO INCLUDING CHECKING STATUTORY SERVICE APPARATUS.
2. DO NOT SCALE FROM THIS DRAWING.
3. BACKGROUND PLAN IS BASED UPON A DIGITAL OSBASE.
4. ALL DETAILS TO BE CONFIRMED ON SITE AND ON A TOPOGRAPHICAL SURVEY.
5. ALL TRACKS ASSUME GRADIENTS AND CAMBERS DO NOT EXCEED 1:60 AND 1:40 RESPECTIVELY OTHERWISE VEHICLE MANOEUVRABILITY MAY BE AFFECTED.
6. ALL LAND OWNERSHIP DETAILS, EXTENT OF ADOPTED HIGHWAY AND RIGHTS OF WAY TO BE CONFIRMED.
7. ASSUMES ALL LANDSCAPING CAN BE ALTERED AND NO TREES ARE SUBJECT TO TPO.

© Copyright Traffic Regulation Orders Ltd

AMENDMENTS		
REF.	DATE	DESCRIPTION

ADL Job No. 5227-34

Project Rowanfield Junior School Cheltenham	
Title Proposed Restrictions	
Date August 2022	Drawn WC
Checked WW Date 08.08.22	Approved TH Date 08.08.22
Scale NTS @ A3	Drg No. 5227-34-010
Rev.	