
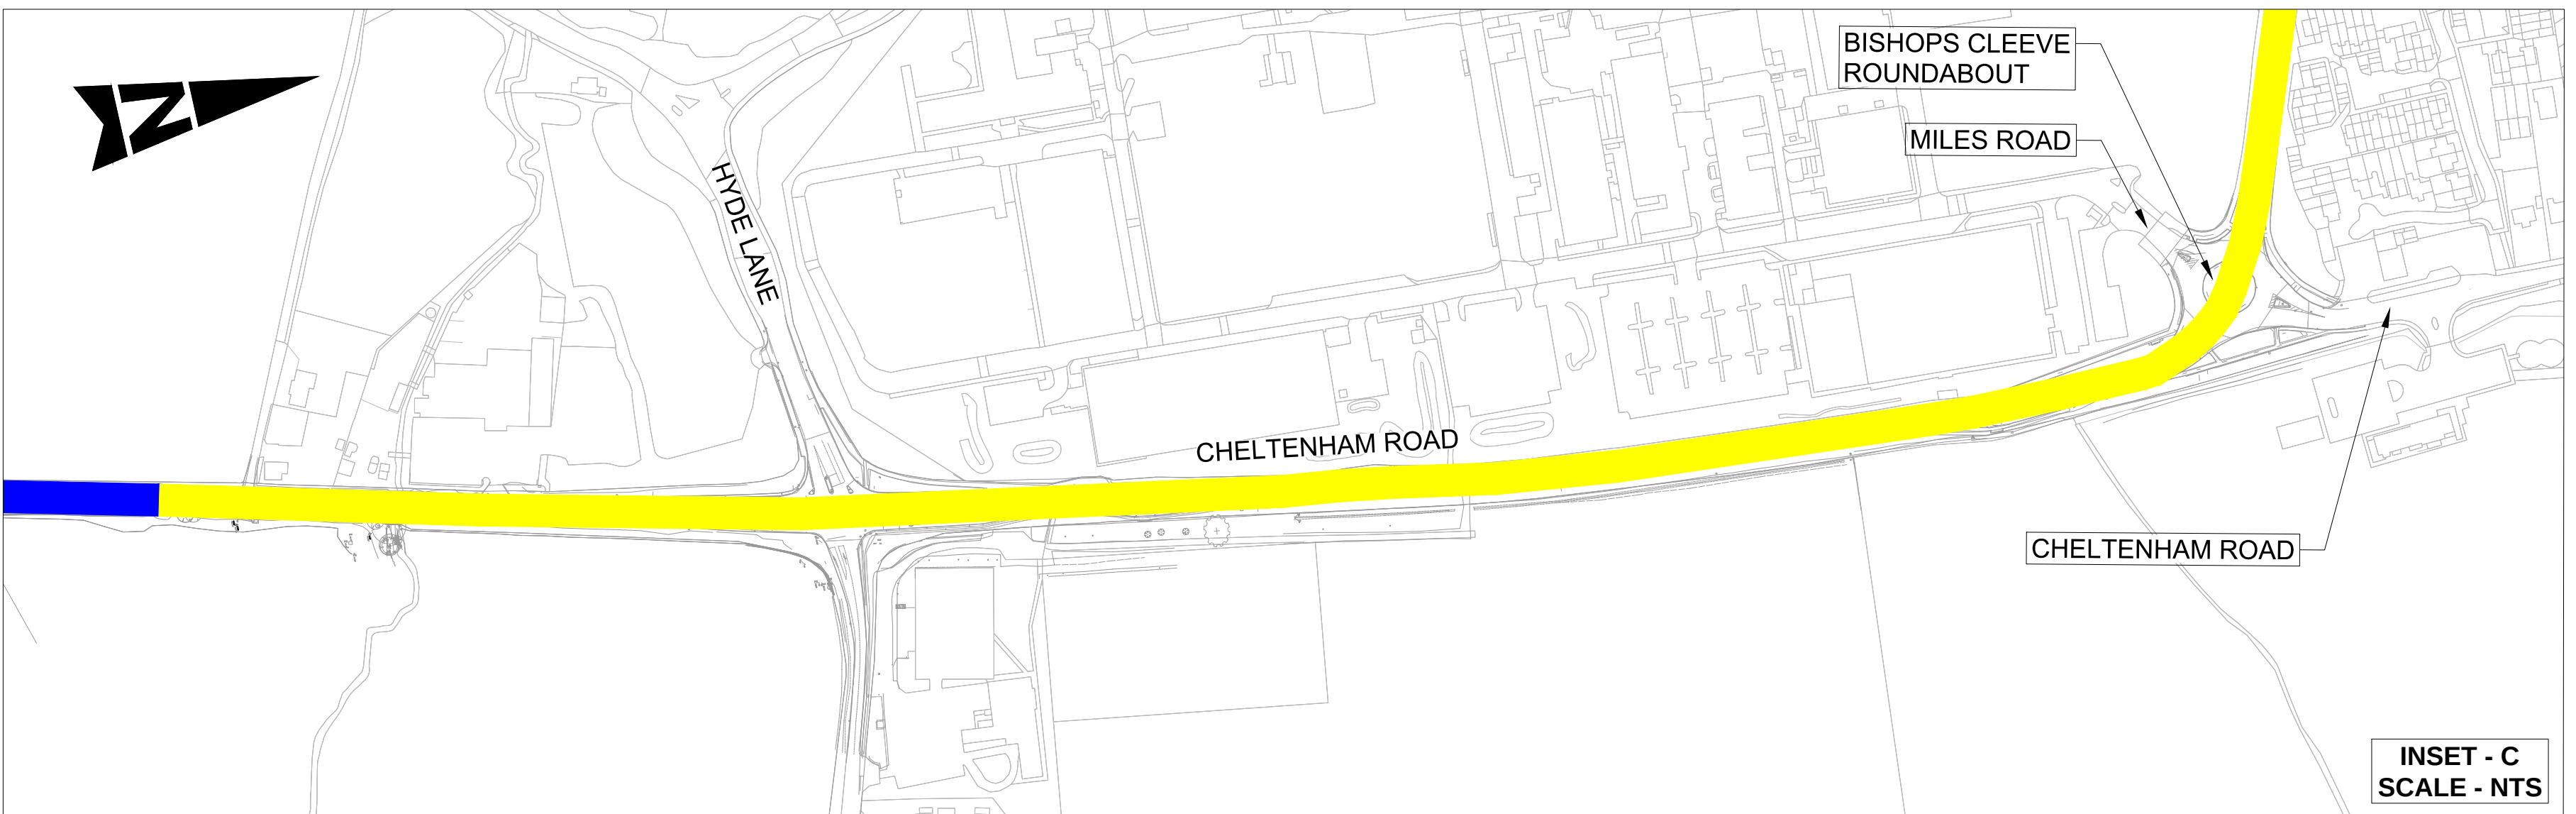
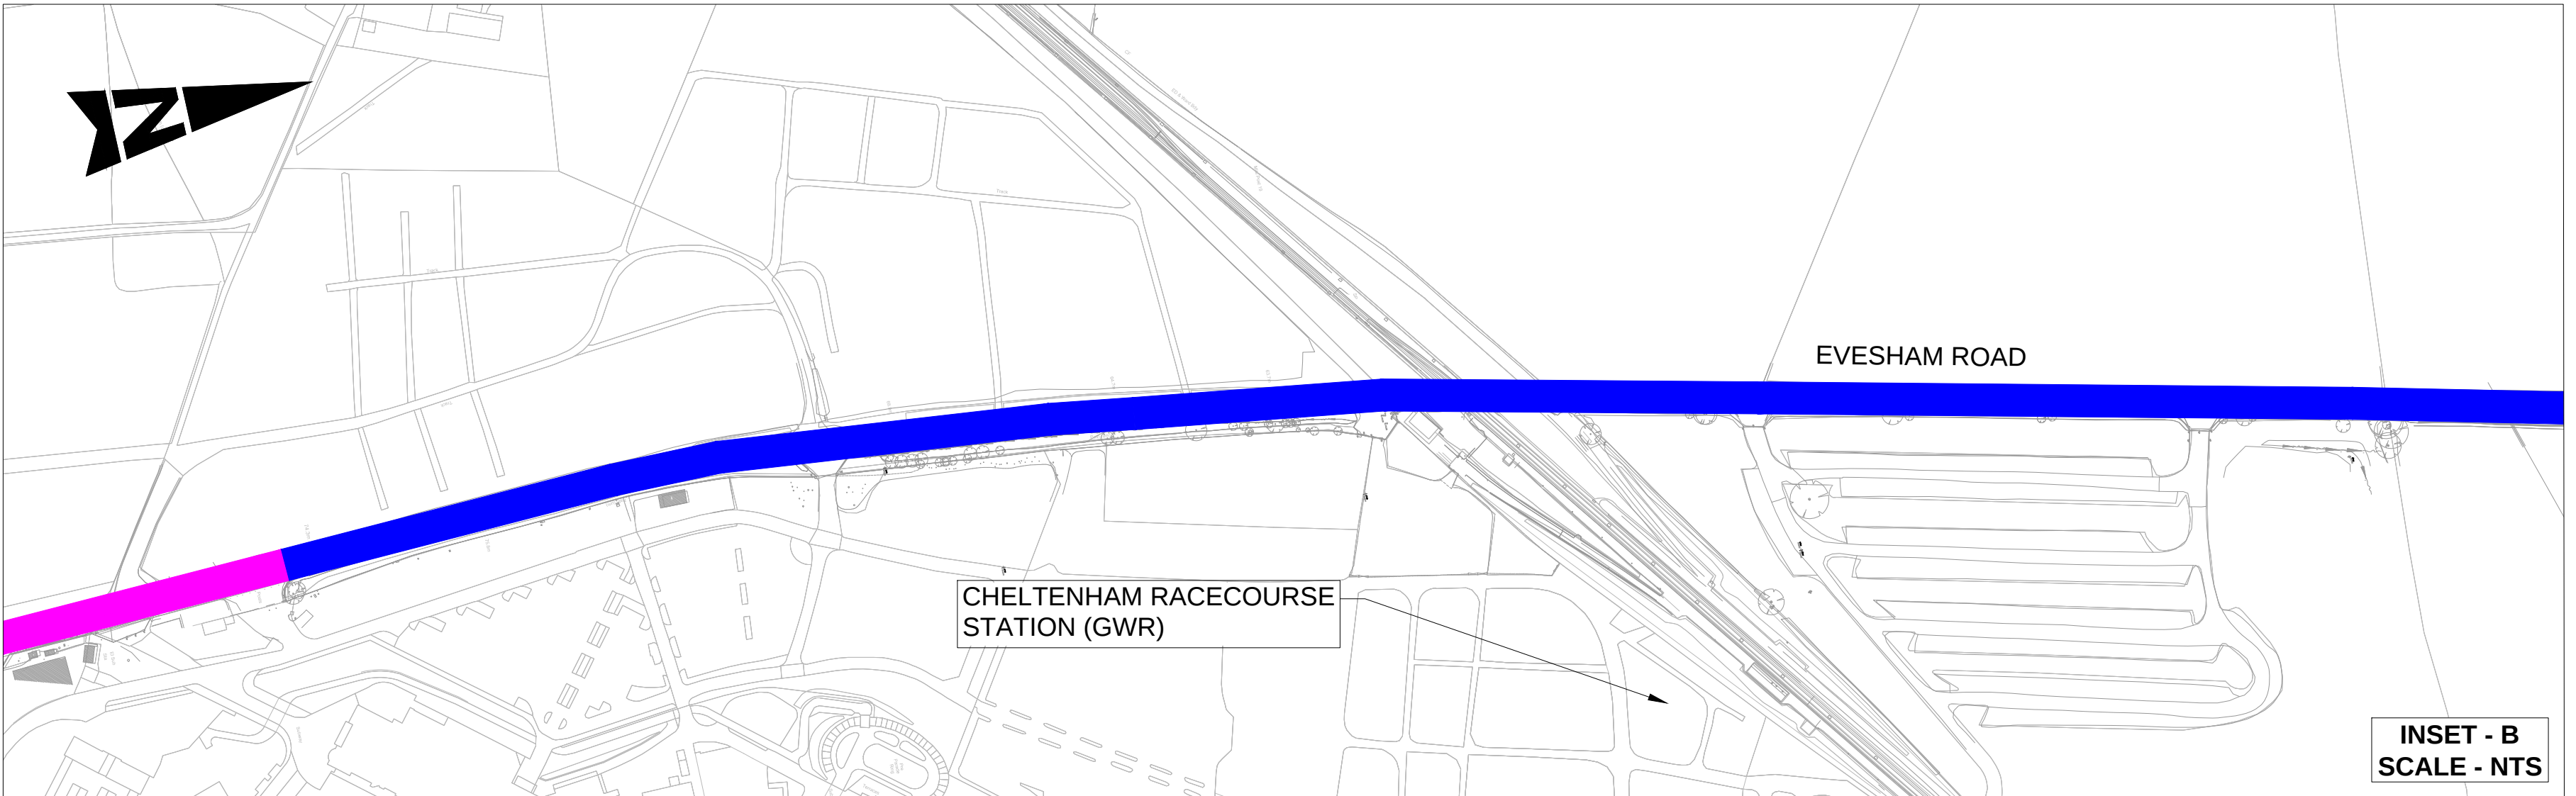
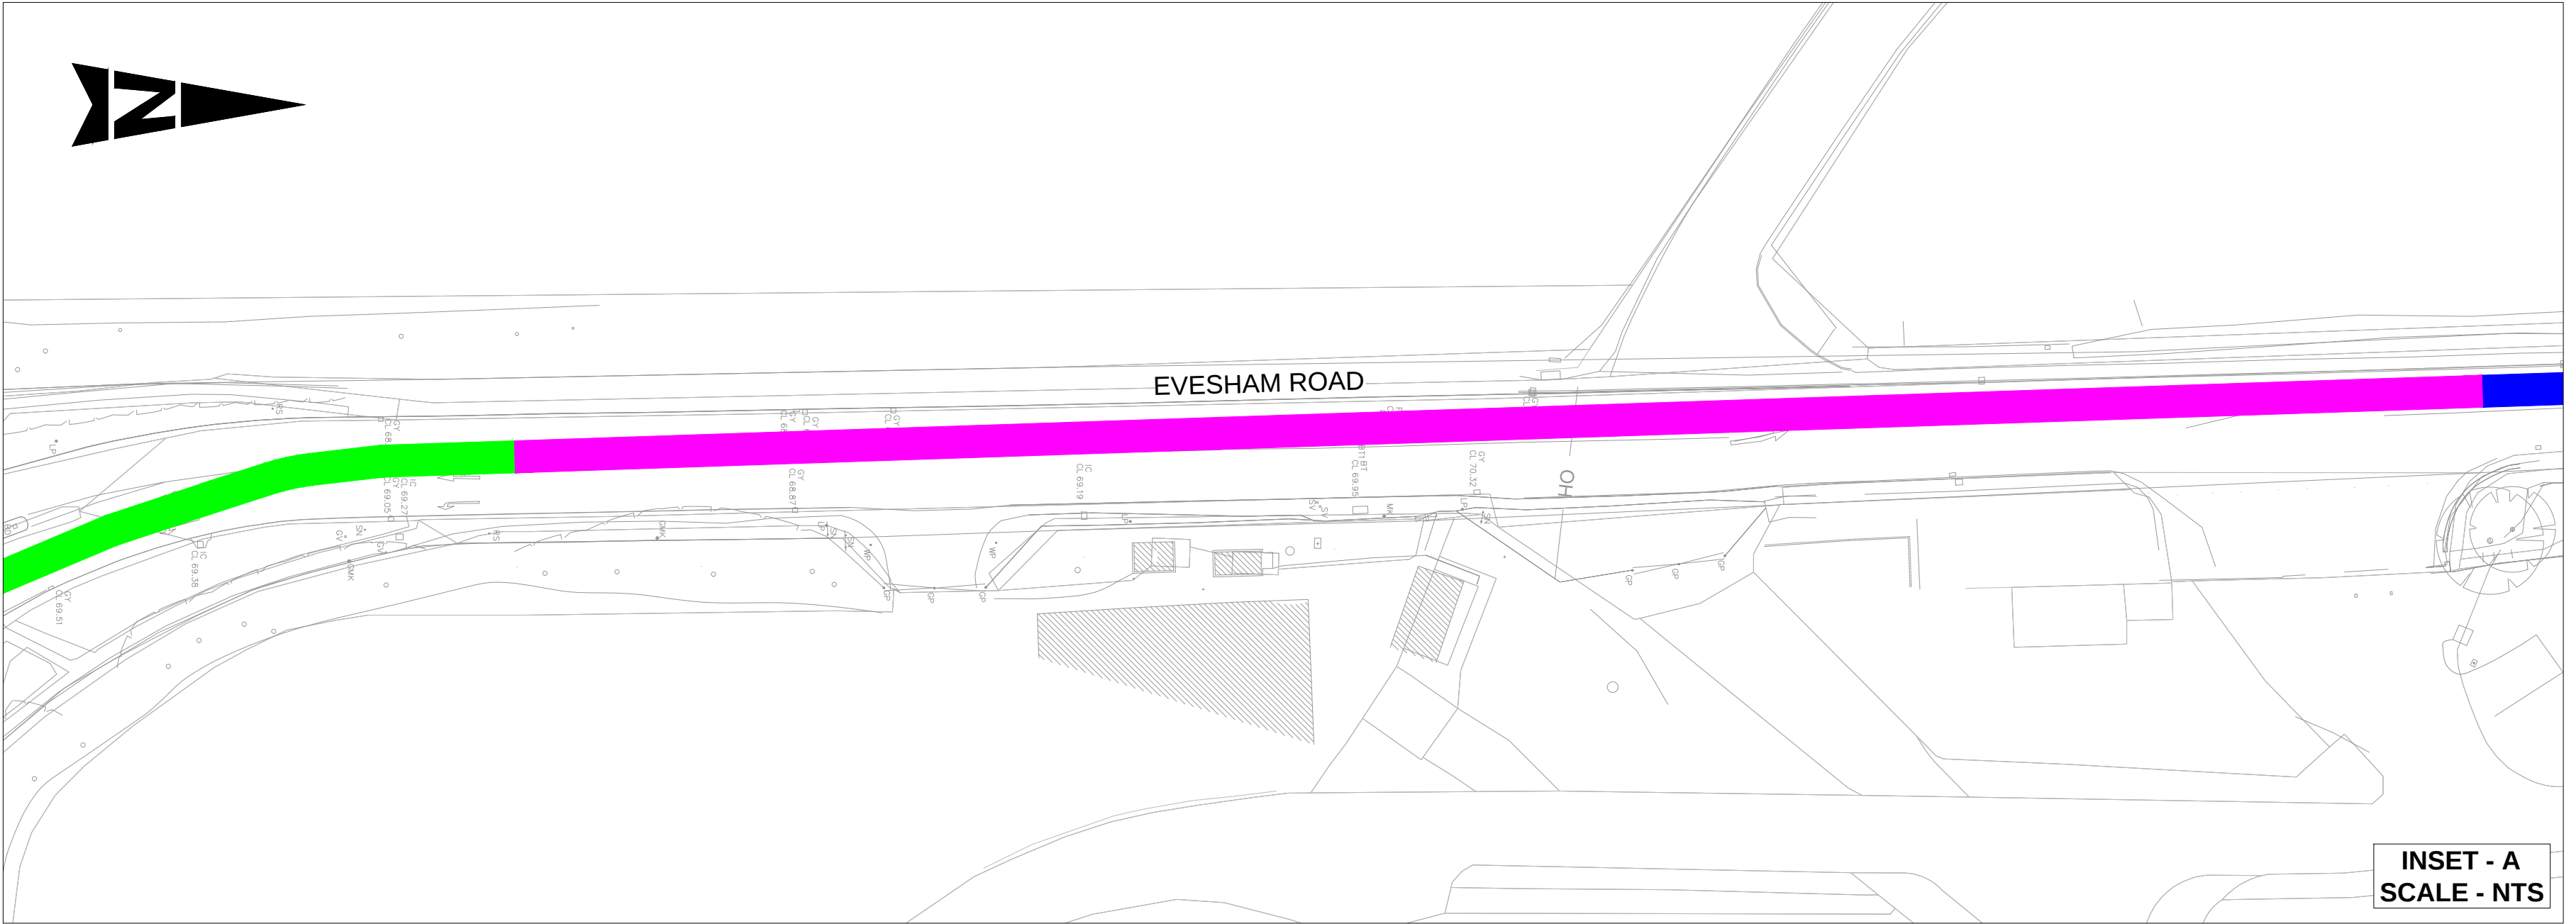


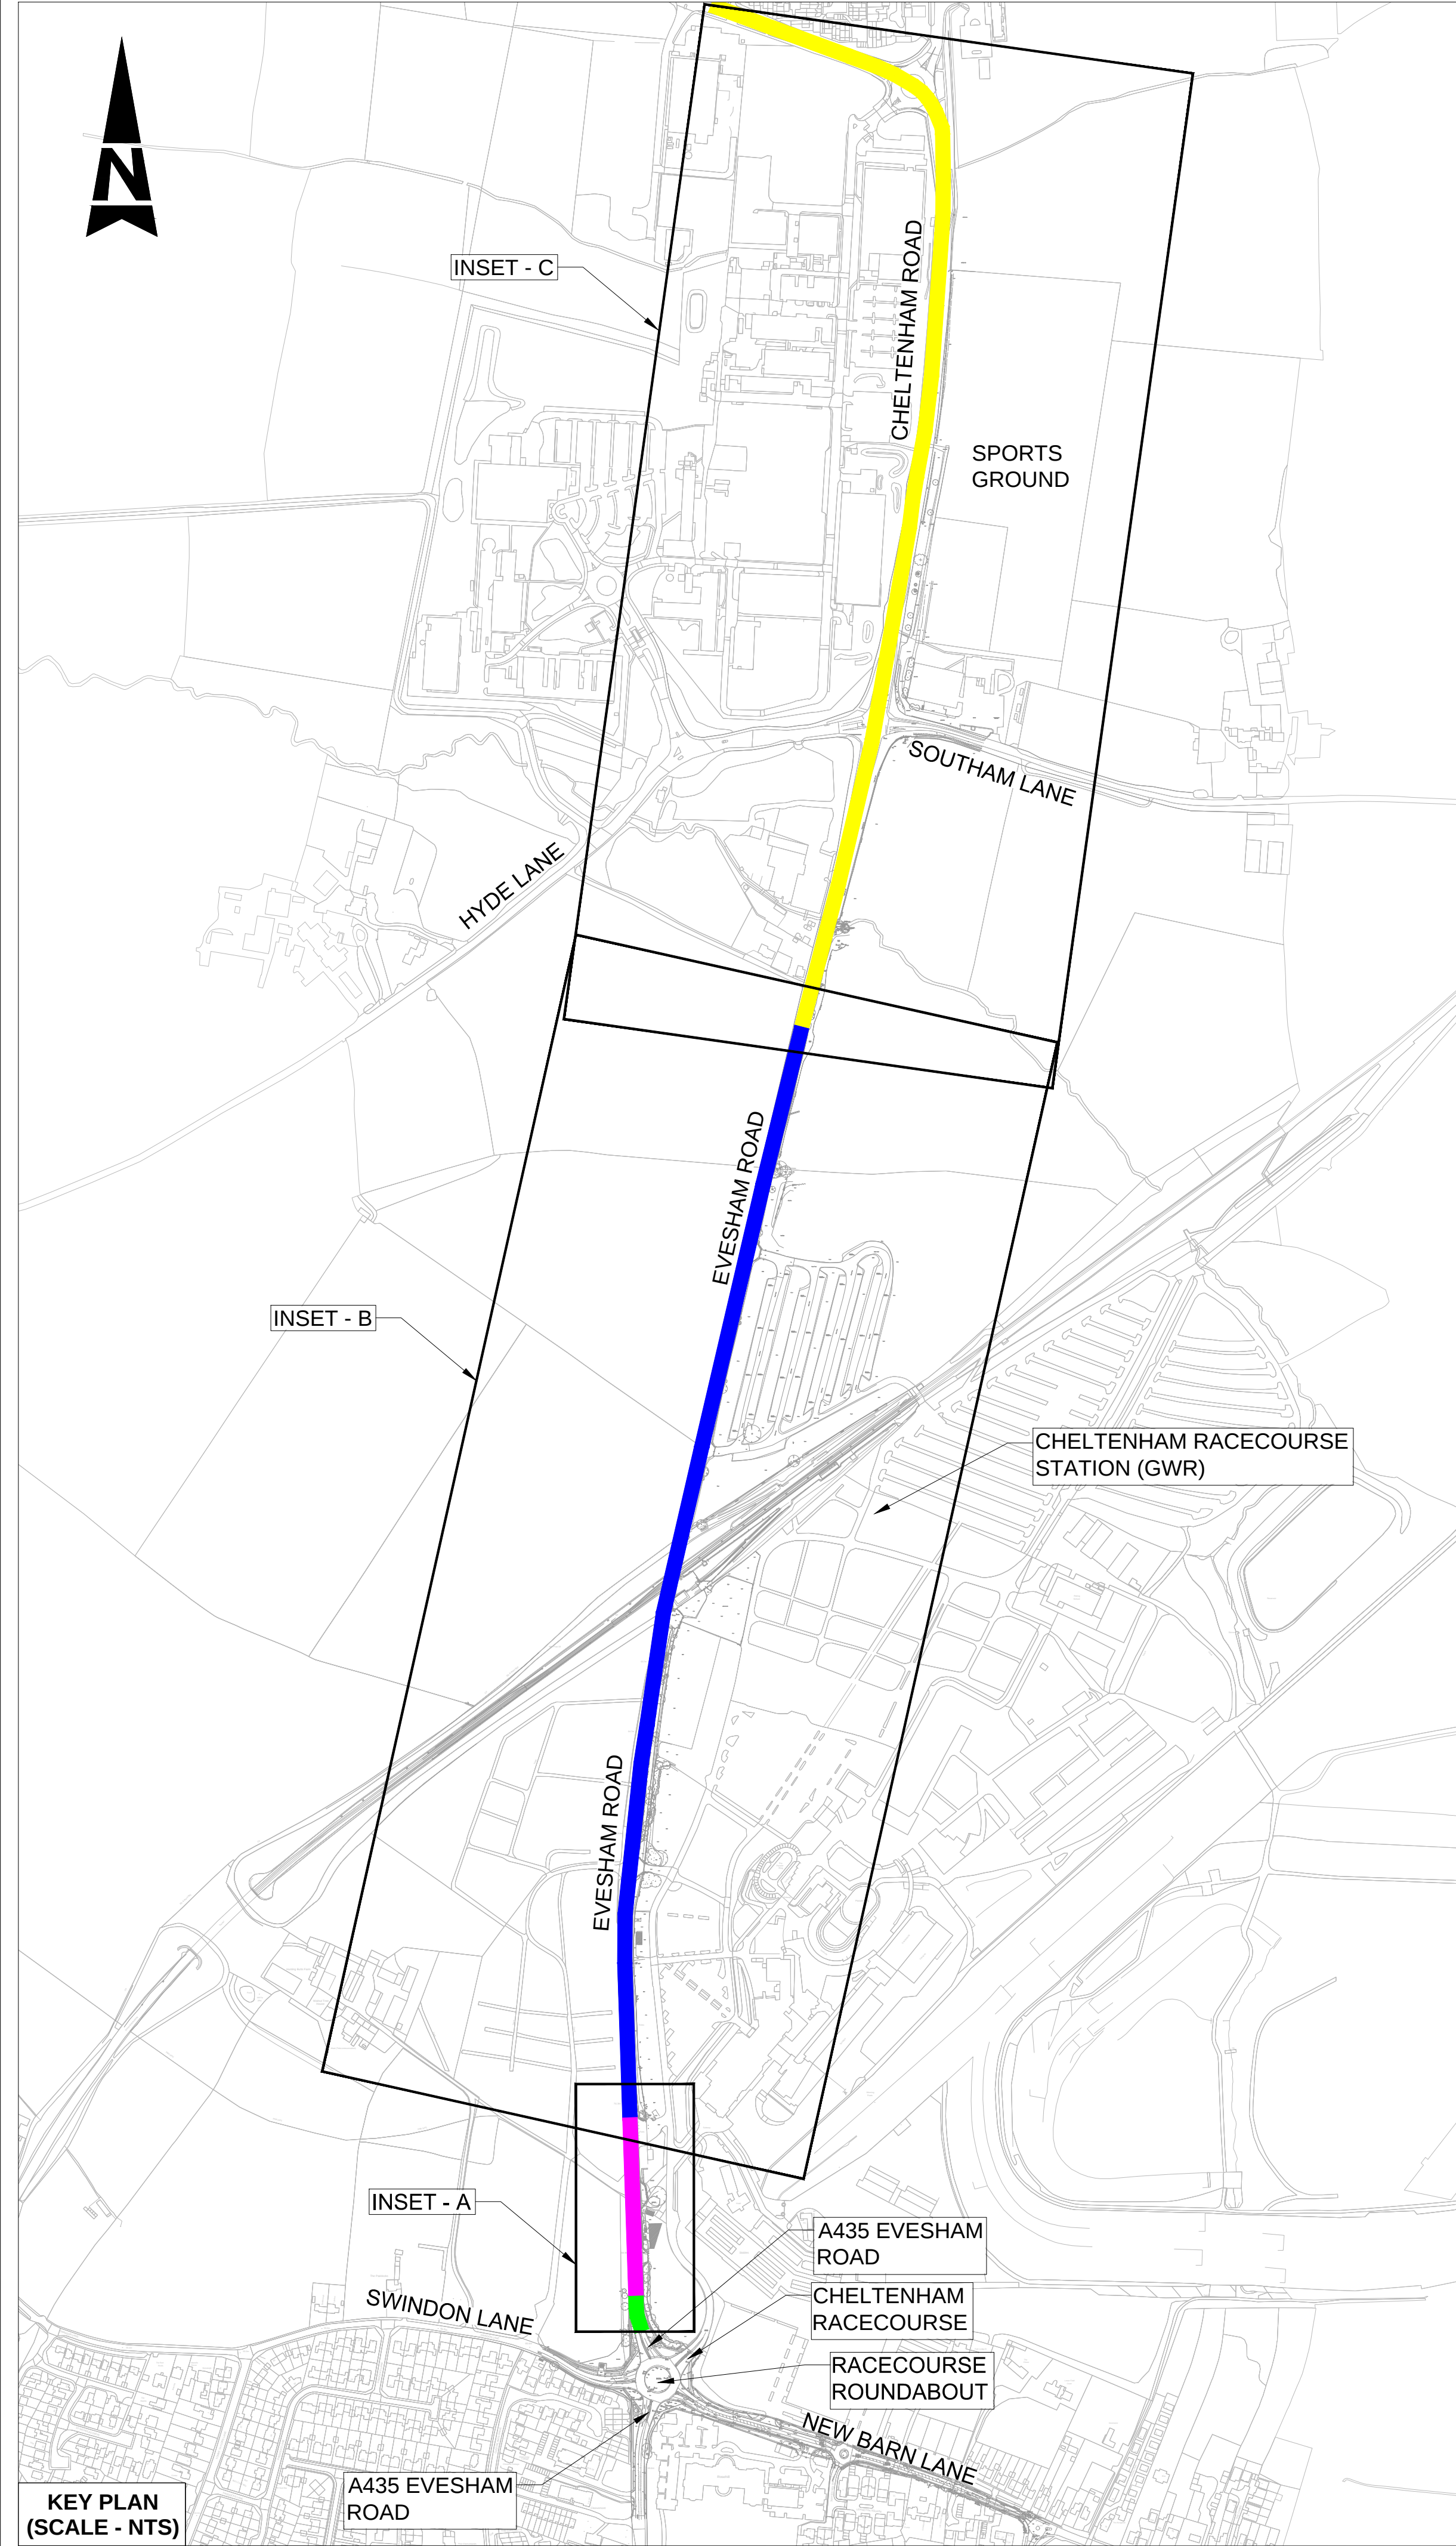

- KEY:
- PROPOSED 30MPH TO REPLACE EXISTING DE-RESTRICTED (60MPH) BY VIRTUE OF STREET LIGHTING
 - PROPOSED 40MPH TO REPLACE EXISTING DE-RESTRICTED (60MPH) BY ORDER
 - EXISTING 40MPH TO REMAIN
 - EXISTING 30MPH TO REMAIN BY VIRTUE OF STREET LIGHTING

- NOTES:
- ALL DIMENSIONS ARE IN METRES UNLESS OTHERWISE STATED.
 - ALL OTHER SPEED LIMITS TO REMAIN UNCHANGED.

SPEED REDUCTION TRO PLAN
DRAWING NO : A435CS2-ATK-HGN-S2-SK-CH-000108
REVISION NO : C02