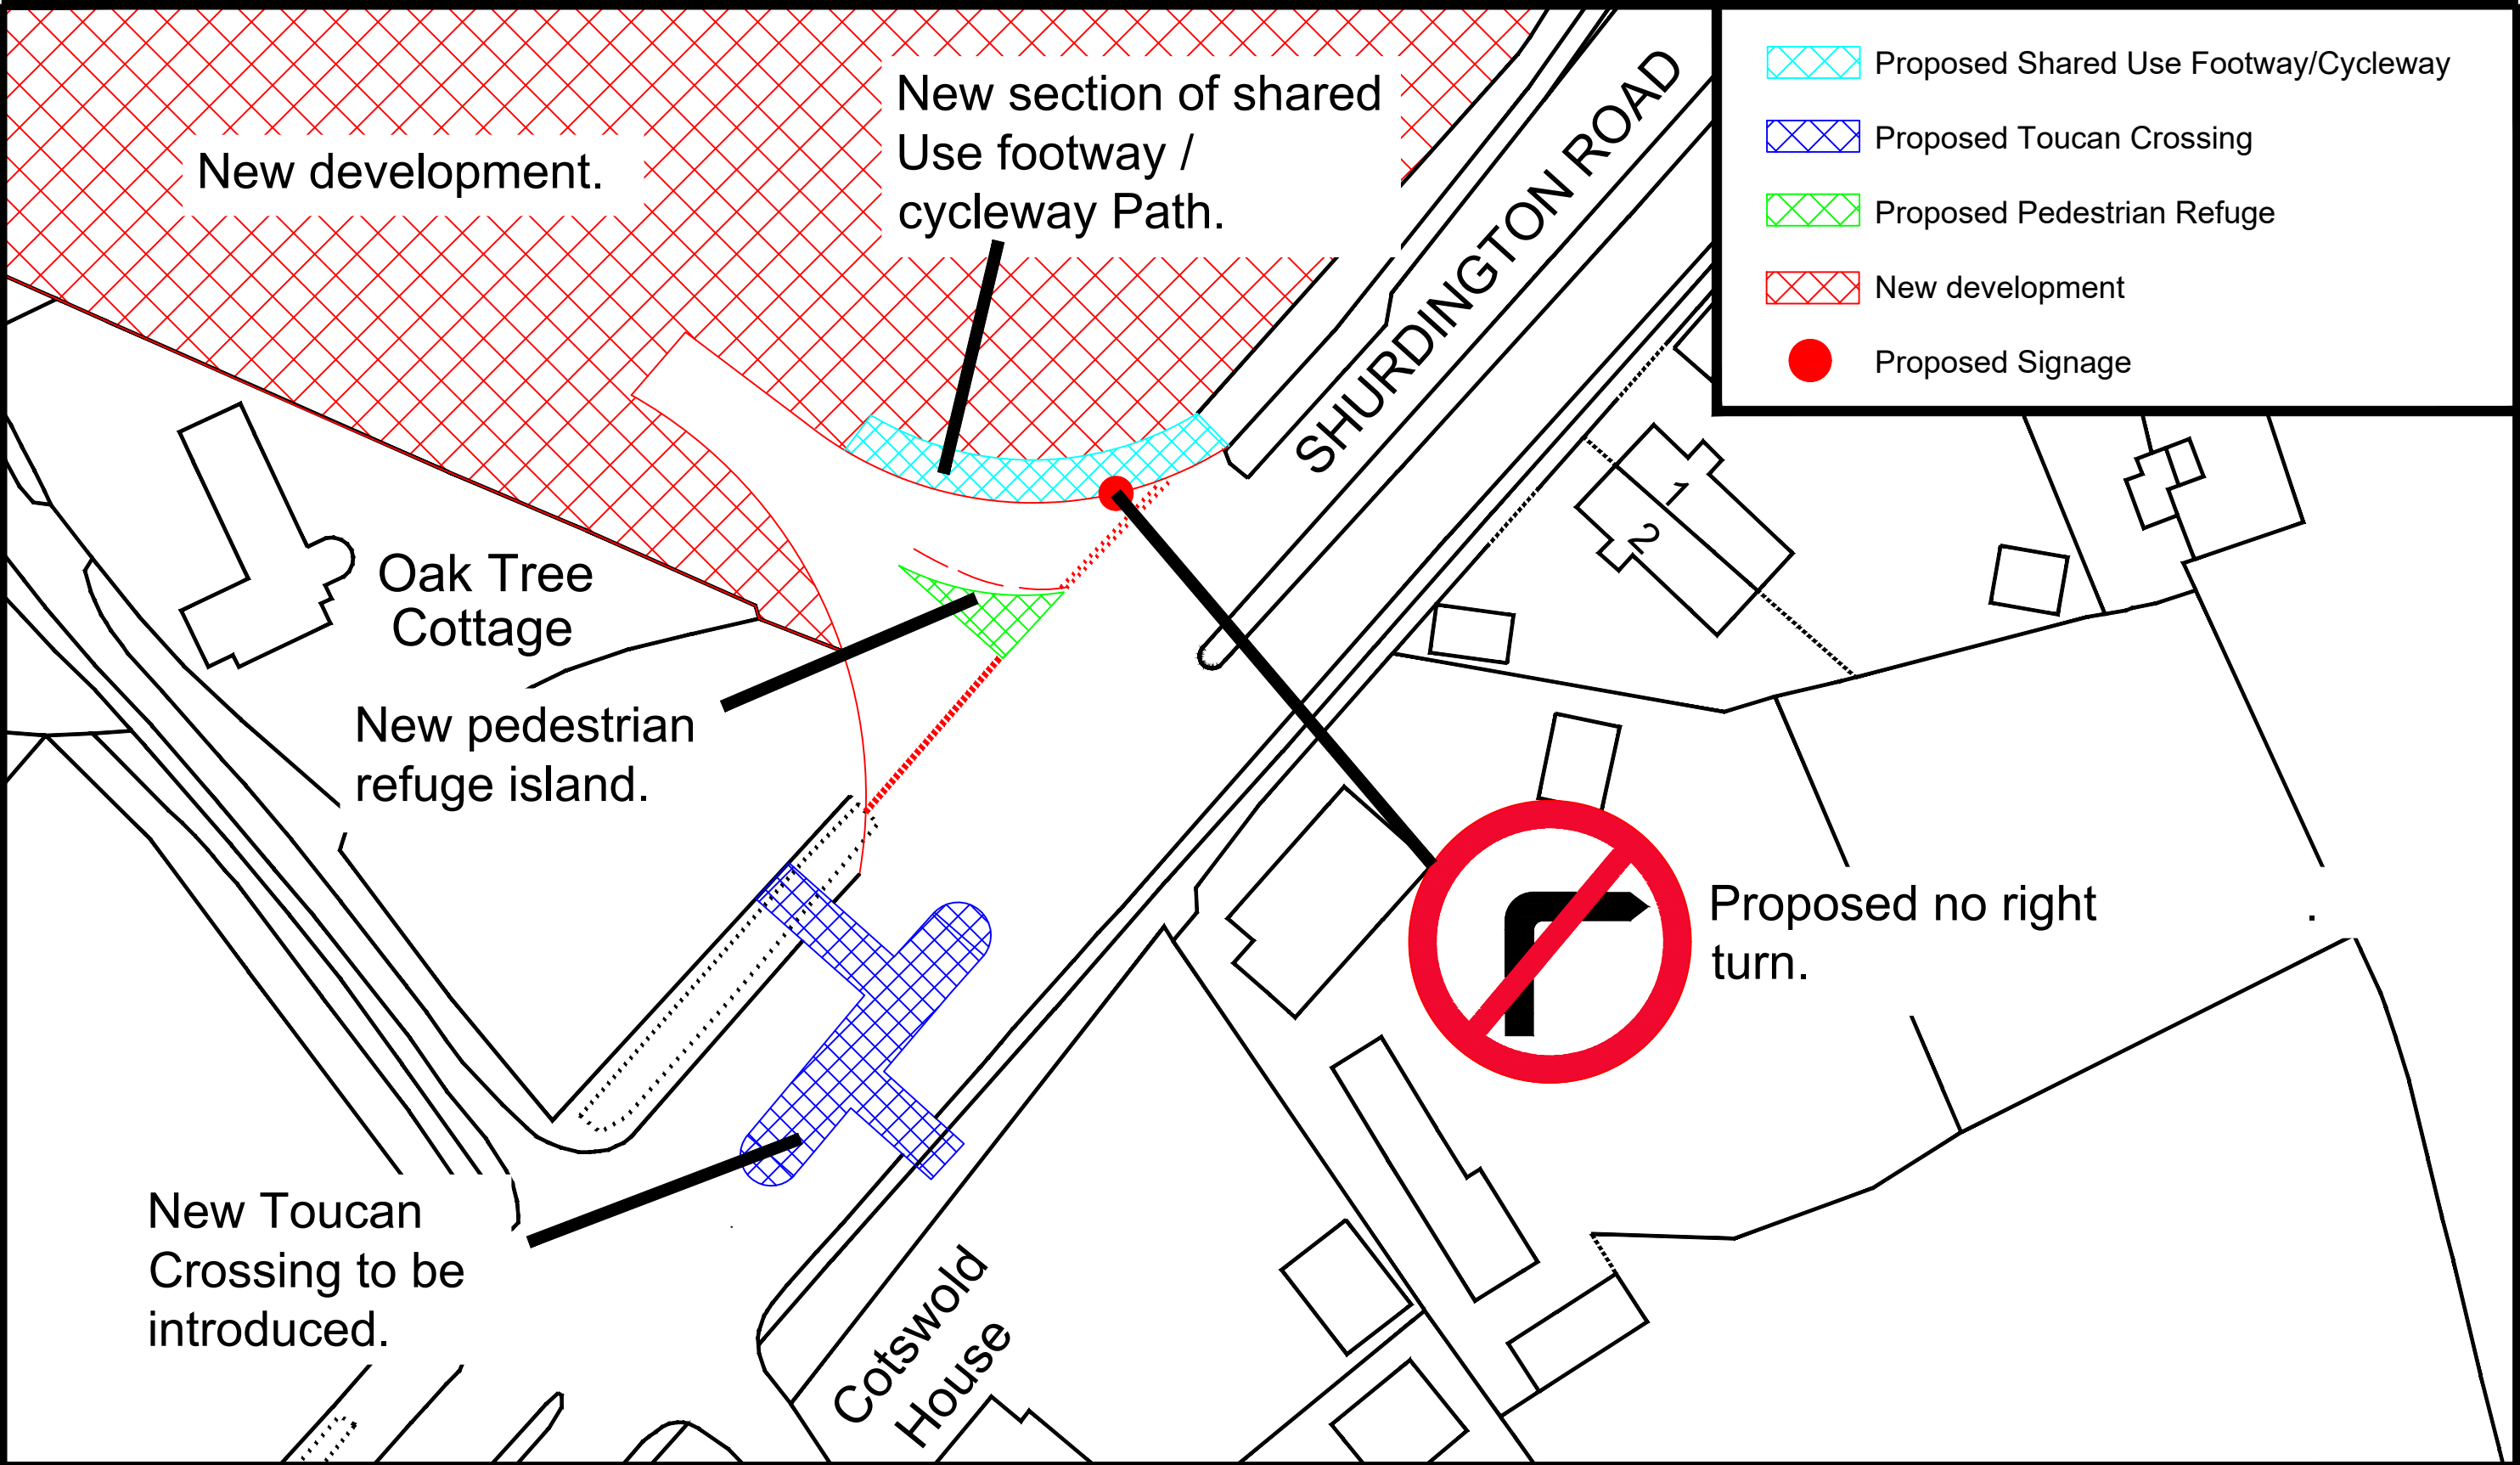


ADL House,  
The Oaklands Business  
Park  
Yate, Bristol,  
BS37 5NA  
  
01454 332100  
Cad@adltraffic.co.uk

**NOTES**  
1. PRELIMINARY DESIGN PROVIDED FOR ILLUSTRATIVE PURPOSES ONLY. ALL DETAILS ARE SUBJECT TO INCLUDING CHECKING STATUTORY SERVICE APPARATUS.  
2. DO NOT SCALE FROM THIS DRAWING.  
3. BACKGROUND PLAN IS BASED UPON A DIGITAL OSBASE.  
4. ALL DETAILS TO BE CONFIRMED ON SITE AND ON A TOPOGRAPHICAL SURVEY.  
5. ALL TRACKS ASSUME GRADIENTS AND CAMBERS DO NOT EXCEED 1:60 AND 1:40 RESPECTIVELY OTHERWISE VEHICLE MANOEUVRABILITY MAY BE AFFECTED.  
6. ALL LAND OWNERSHIP DETAILS, EXTENT OF ADOPTED HIGHWAY AND RIGHTS OF WAY TO BE CONFIRMED.  
7. ASSUMES ALL LANDSCAPING CAN BE ALTERED AND NO TREES ARE SUBJECT TO TPO.  
© Copyright ADL Traffic and Highways Engineering Ltd

| AMENDMENTS |      |             |
|------------|------|-------------|
| REF.       | DATE | DESCRIPTION |
|            |      |             |
|            |      |             |
|            |      |             |

ADL Job No. 5227-110

|                                       |                     |             |               |
|---------------------------------------|---------------------|-------------|---------------|
| Project Shurdington Road              |                     |             |               |
| Title Proposed Road Improvement Works |                     |             |               |
| Date 04.03.25                         | Drawn NH            |             |               |
| Checked WC                            | Date 04.03.25       | Approved TH | Date 04.03.25 |
| Scale NTS @ A3                        | Drq No. 5227-110-01 | Rev.        |               |