

DO NOT SCALE

This document is issued for the party which commissioned it and for specific purposes connected with the captioned project only. It should not be relied upon by any other party or used for any other purpose. We accept no responsibility for the consequences of this document being relied upon by any other party, or being used for any other purpose, or containing any error or omission which is due to an error or omission in data supplied to us by other parties.

NOTES:

1. This drawing is copyright protected and may not be reproduced in any form without permission from the Gloucestershire County Council.
2. All dimensions in metres unless otherwise stated.
3. All measurements are approximate and will need to be confirmed on site.

KEY:

█	Existing 50mph speed limit to remain
█	Existing 40mph speed limit to remain
█	Proposed change of speed limit from 50mph to 40mph

Rev.	Description	App.	Date
A	CHANGES AFTER CONSULTATION	HN	25-02-26



PROJECT PHASE STATUS: CONCEPT OPTIONEERING

Drawing Content Status:
PRE-FEASIBILITY WORK IN PROGRESS (ILLUSTRATIVE ONLY)

Suitable For:
INTERNAL USE (DESIGN / DELIVERY TEAMS), CONSULTATION

PROJECT PROGRESS:


█ █ █ █ █ █ █ █ █ █

Traffic Engineering,
Gloucestershire County Council,
Shire Hall,
Gloucester,
GL1 2TG

Project:
Spine Road Crossing

Title:
TRO drawing
Proposed speed limit reduction
(Sheet 1 of 2)

Original scale 1:2500	Scheme No. 049410	
Drawn/Prepared by APC	Checked by OI	Approved by HN
Drawn/Prepared date 22/10/25	Checked date 05/11/25	Approved date 07/11/25
Drawing No. 049410-TRO-100-001		Revision A

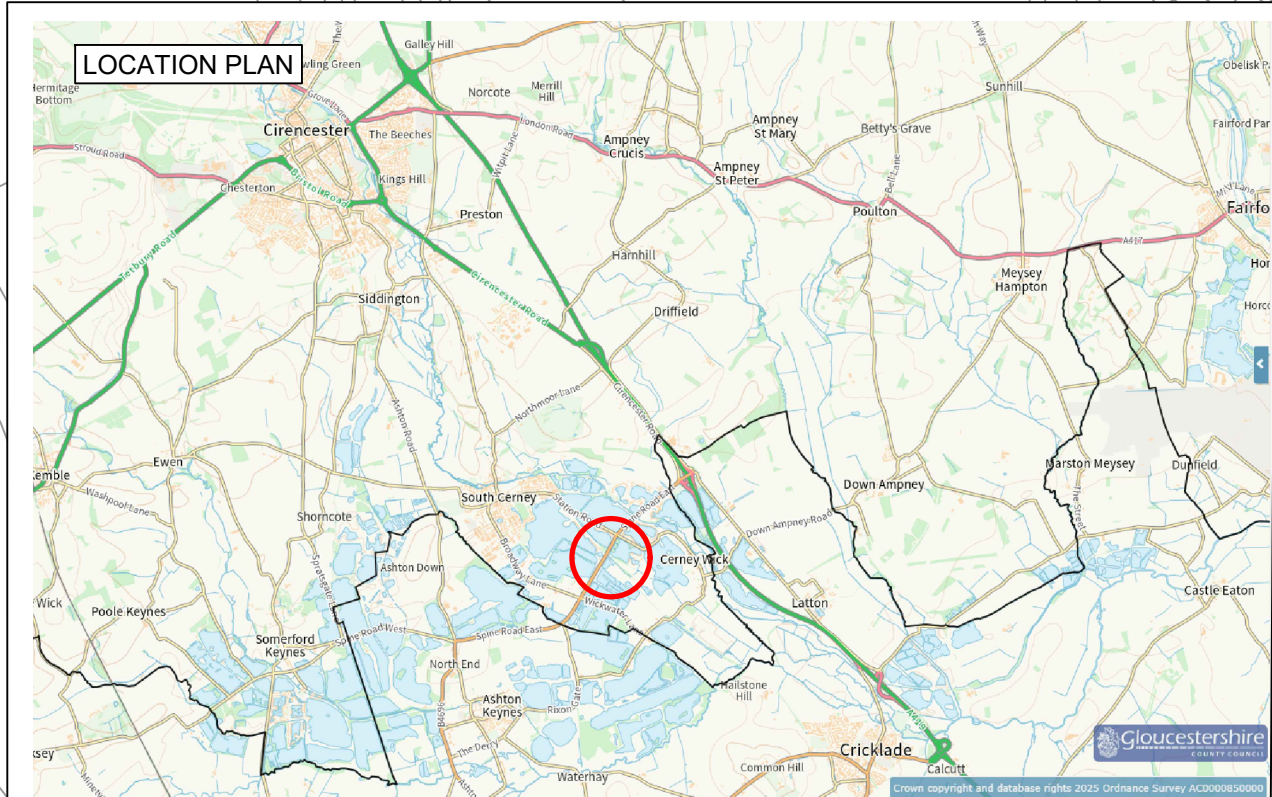

© Crown copyright and database rights 2026 Ordnance Survey AC0000850000. You are permitted to use this data solely to enable you to respond to, or interact with, the organisation that provided you with the data. You are not permitted to copy, sub-licence, distribute or sell any of this data to third parties in any form.