
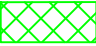



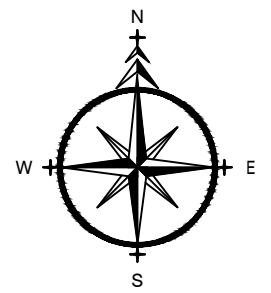


-  Proposed revocation of 40mph speed limit by Traffic Order to become 30mph speed limit by virtue of street lighting
-  Proposed 30mph speed limit by Traffic Order
-  Existing 30mph speed limit by Traffic Order to be revoked to become 30mph speed limit by virtue of street lighting
-  Existing 30mph speed limit by virtue of street lighting to remain
-  Existing 50mph speed limit to remain



ADL
TRAFFIC & HIGHWAYS

ADL House,
The Oaklands Business
Park
Yate, Bristol,
BS37 5NA



01454 332100
Cad@adltraffic.co.uk

- NOTES**
1. PRELIMINARY DESIGN PROVIDED FOR ILLUSTRATIVE PURPOSES ONLY. ALL DETAILS ARE SUBJECT TO INCLUDING CHECKING STATUTORY SERVICE APPARATUS.
 2. DO NOT SCALE FROM THIS DRAWING.
 3. BACKGROUND PLAN IS BASED UPON A DIGITAL OSBASE.
 4. ALL DETAILS TO BE CONFIRMED ON SITE AND ON A TOPOGRAPHICAL SURVEY.
 5. ALL TRACKS ASSUME GRADIENTS AND CAMBERS DO NOT EXCEED 1:60 AND 1:40 RESPECTIVELY OTHERWISE VEHICLE MANOEUVRABILITY MAY BE AFFECTED.
 6. ALL LAND OWNERSHIP DETAILS, EXTENT OF ADOPTED HIGHWAY AND RIGHTS OF WAY TO BE CONFIRMED.
 7. ASSUMES ALL LANDSCAPING CAN BE ALTERED AND NO TREES ARE SUBJECT TO TPO.
- © Copyright ADL Traffic and Highways Engineering Ltd


AMENDMENTS		
REF.	DATE	DESCRIPTION

ADL Job No. **5227-117**


Project Shurdington Road Cheltenham			
Title Proposed 30mph & 40mph Speed Limits			
Date Jan 2025	Drawn NH		
Checked WC	Date 05.02.26	Approved TH	Date 05.02.26
Scale NTS @ A3	Dwg No. 5227-117-001		Rev.

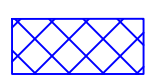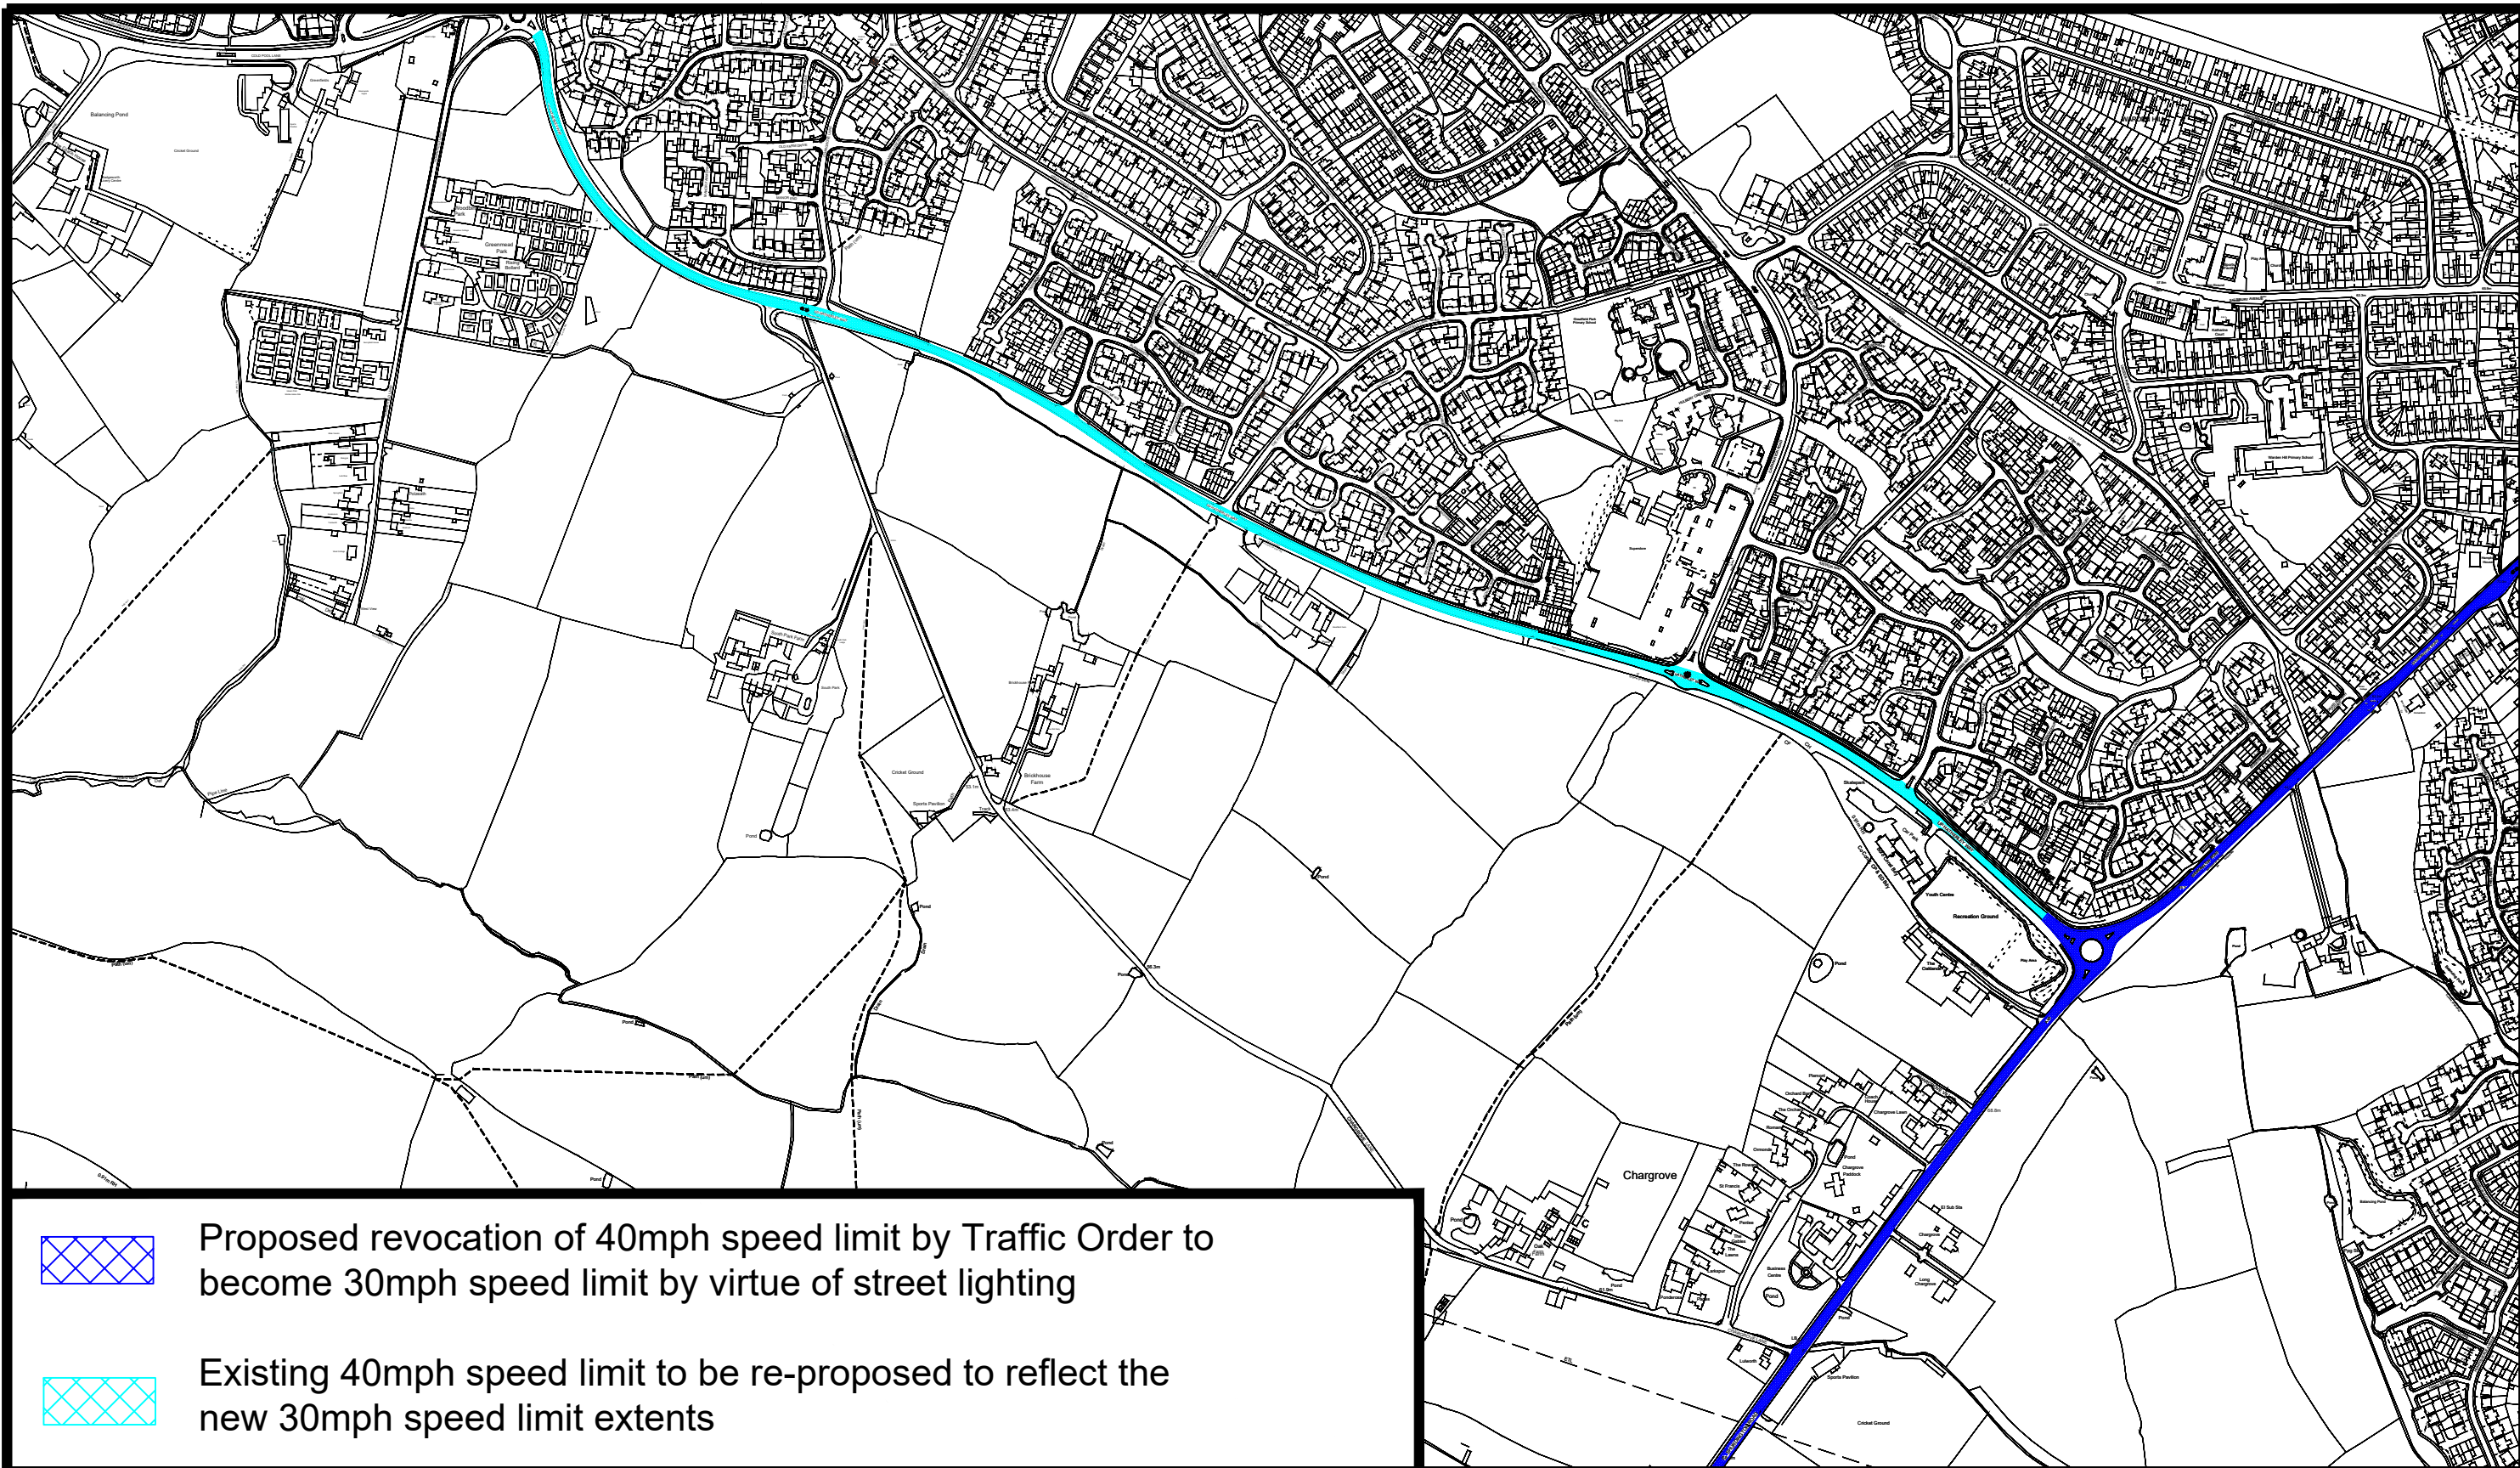

Proposed revocation of 40mph speed limit by Traffic Order to become 30mph speed limit by virtue of street lighting

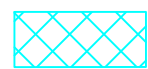

Existing 40mph speed limit to be re-proposed to reflect the new 30mph speed limit extents

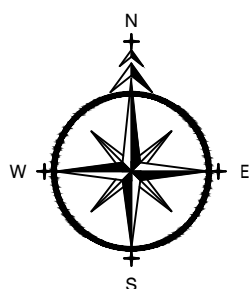

ADL House,
The Oaklands Business
Park
Yate, Bristol,
BS37 5NA
01454 332100
Cad@adltraffic.co.uk

NOTES

1. PRELIMINARY DESIGN PROVIDED FOR ILLUSTRATIVE PURPOSES ONLY. ALL DETAILS ARE SUBJECT TO INCLUDING CHECKING STATUTORY SERVICE APPARATUS.
 2. DO NOT SCALE FROM THIS DRAWING.
 3. BACKGROUND PLAN IS BASED UPON A DIGITAL OSBASE.
 4. ALL DETAILS TO BE CONFIRMED ON SITE AND ON A TOPOGRAPHICAL SURVEY.
 5. ALL TRACKS ASSUME GRADIENTS AND CAMBERS DO NOT EXCEED 1:60 AND 1:40 RESPECTIVELY OTHERWISE VEHICLE MANOEUVRABILITY MAY BE AFFECTED.
 6. ALL LAND OWNERSHIP DETAILS, EXTENT OF ADOPTED HIGHWAY AND RIGHTS OF WAY TO BE CONFIRMED.
 7. ASSUMES ALL LANDSCAPING CAN BE ALTERED AND NO TREES ARE SUBJECT TO TPO.
- © Copyright ADL Traffic and Highways Engineering Ltd

AMENDMENTS

REF.	DATE	DESCRIPTION

ADL Job No. 5227-117


Project Shurdington Road
Cheltenham




Title Proposed 30mph & 40mph
Speed Limits


Date Jan 2025 Drawn NH

Checked WC Date 05.02.26 Approved TH Date 05.02.26

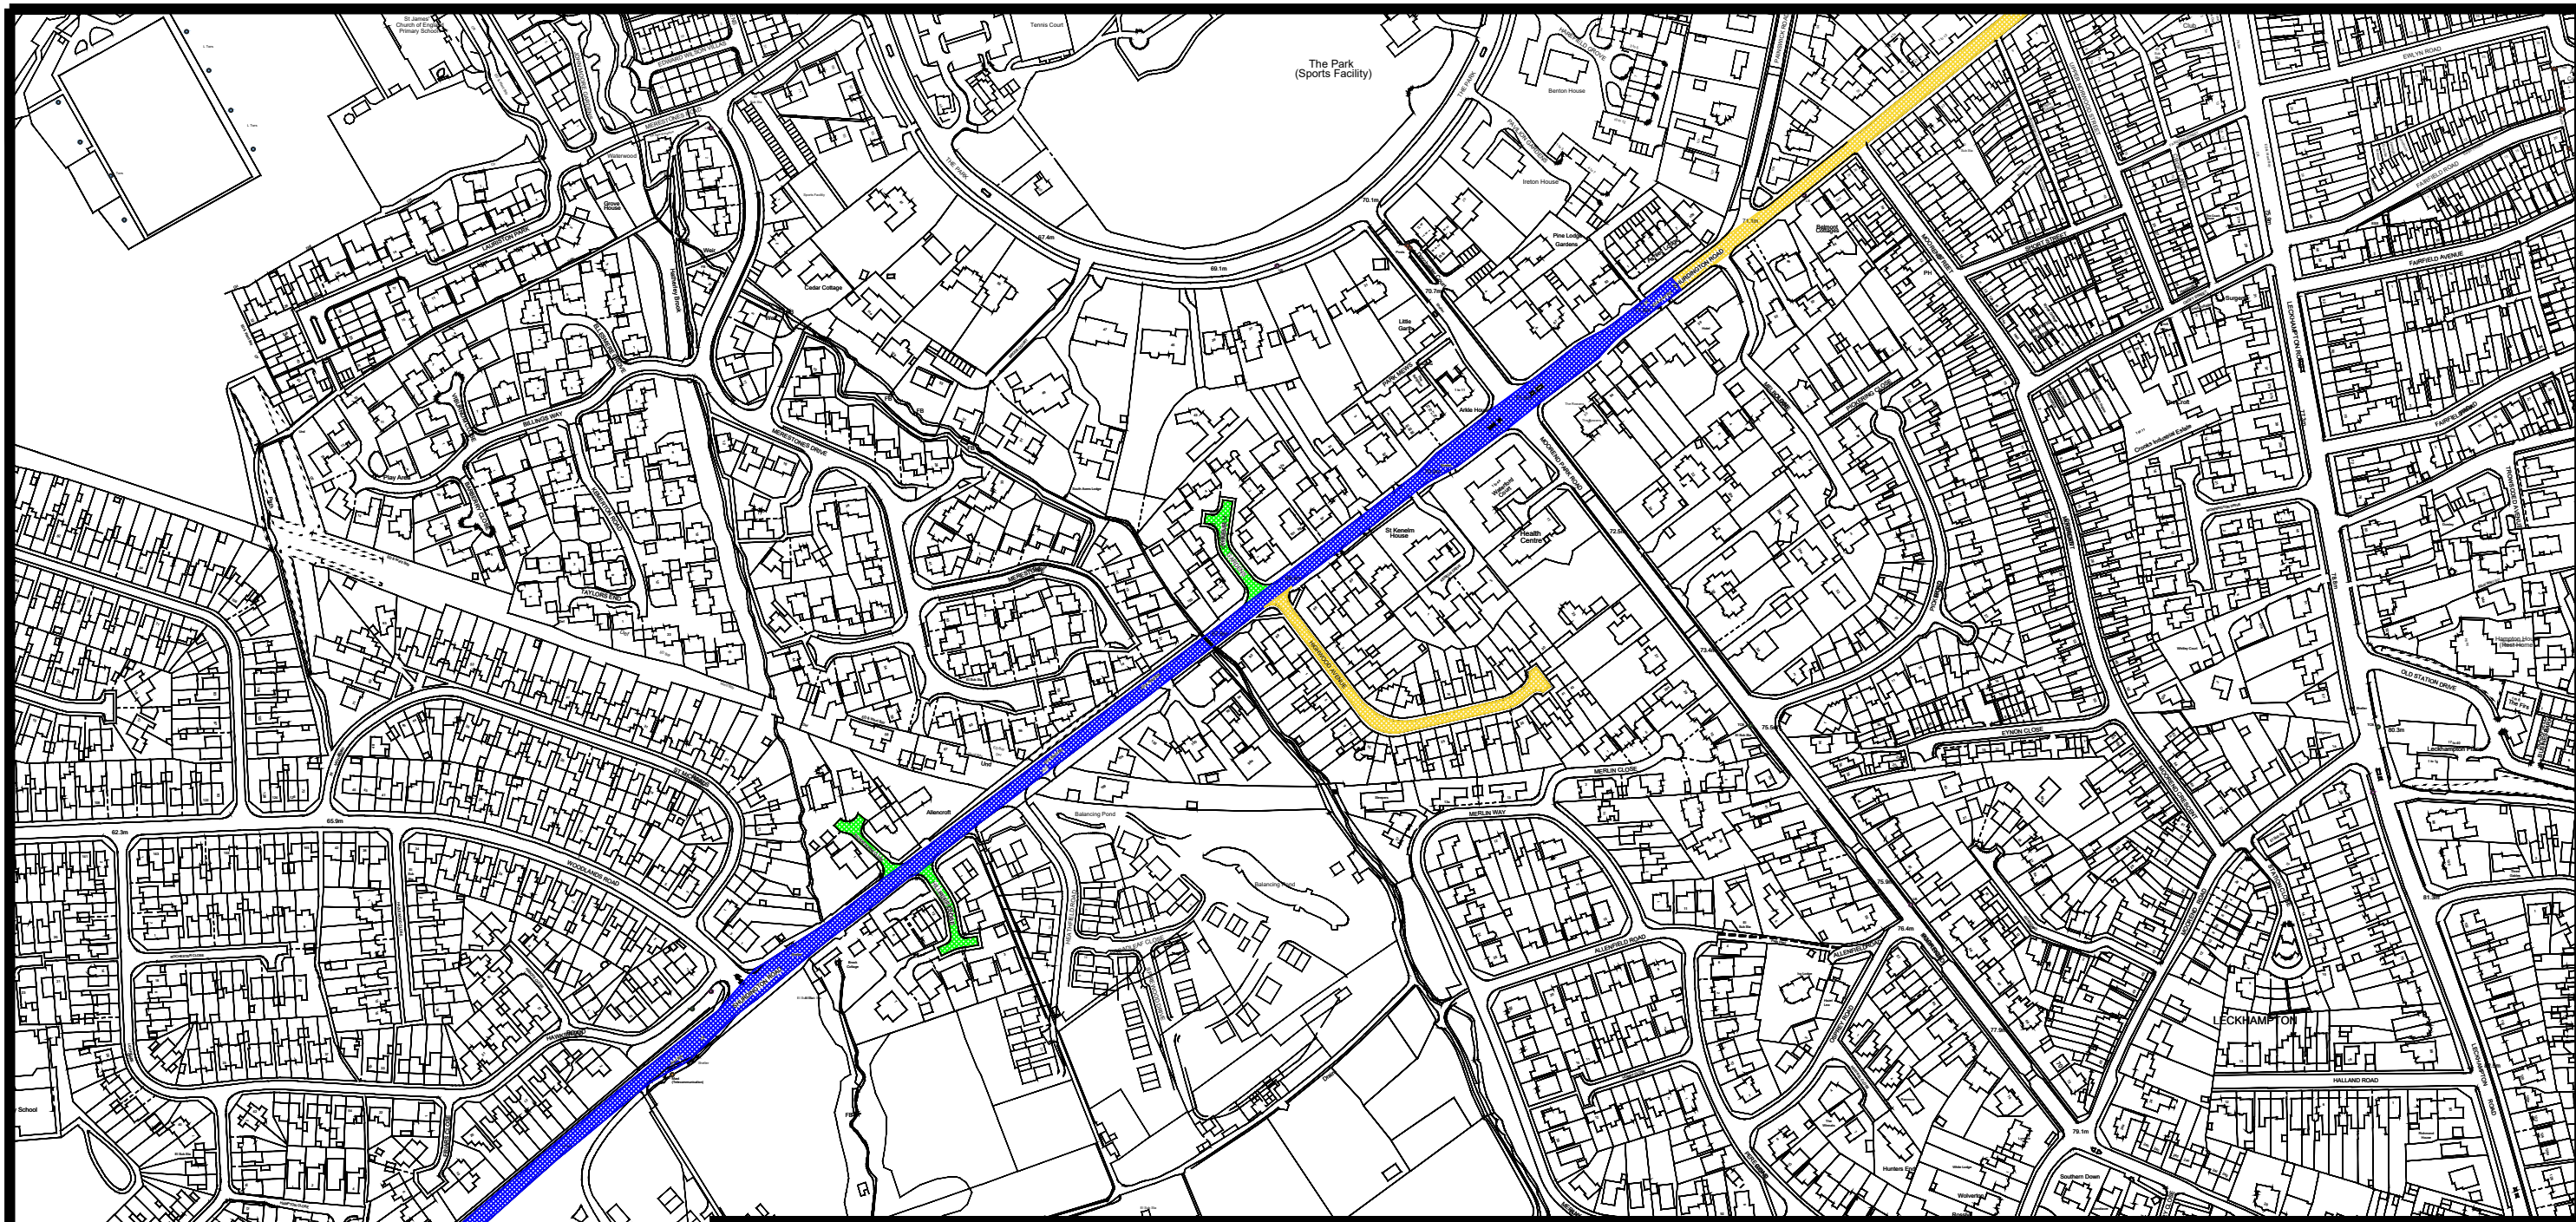Scale NTS @ A3 Drg No. 5227-117-002 Rev.



	Proposed revocation of 40mph speed limit by Traffic Order to become 30mph speed limit by virtue of street lighting
	Proposed 30mph speed limit by Traffic Order
	Existing 30mph speed limit by virtue of street lighting to remain

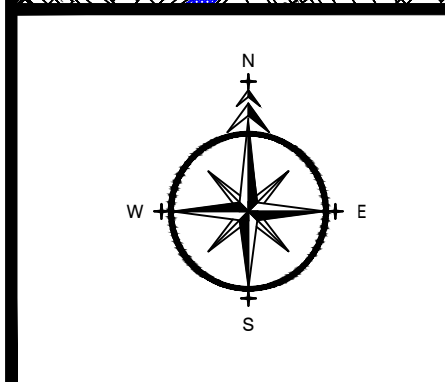

ADL
TRAFFIC & HIGHWAYS

ADL House,
The Oaklands Business
Park
Yate, Bristol,
BS37 5NA

01454 332100
Cad@adltraffic.co.uk

NOTES



1. PRELIMINARY DESIGN PROVIDED FOR ILLUSTRATIVE PURPOSES ONLY. ALL DETAILS ARE SUBJECT TO INCLUDING CHECKING STATUTORY SERVICE APPARATUS.
2. DO NOT SCALE FROM THIS DRAWING.
3. BACKGROUND PLAN IS BASED UPON A DIGITAL OSBASE.
4. ALL DETAILS TO BE CONFIRMED ON SITE AND ON A TOPOGRAPHICAL SURVEY.
5. ALL TRACKS ASSUME GRADIENTS AND CAMBERS DO NOT EXCEED 1:60 AND 1:40 RESPECTIVELY OTHERWISE VEHICLE MANOEUVRABILITY MAY BE AFFECTED.
6. ALL LAND OWNERSHIP DETAILS, EXTENT OF ADOPTED HIGHWAY AND RIGHTS OF WAY TO BE CONFIRMED.
7. ASSUMES ALL LANDSCAPING CAN BE ALTERED AND NO TREES ARE SUBJECT TO TPO.

© Copyright ADL Traffic and Highways Engineering Ltd

AMENDMENTS		
REF.	DATE	DESCRIPTION

ADL Job No. **5227-117**

Project Shurdington Road Cheltenham			
Title Proposed 30mph & 40mph Speed Limits			
Date Jan 2025	Drawn NH		
Checked WC	Date 05.02.26	Approved TH	Date 05.02.26
Scale NTS @ A3	Drg No. 5227-117-003		Rev.

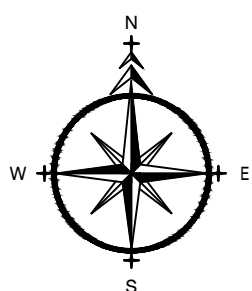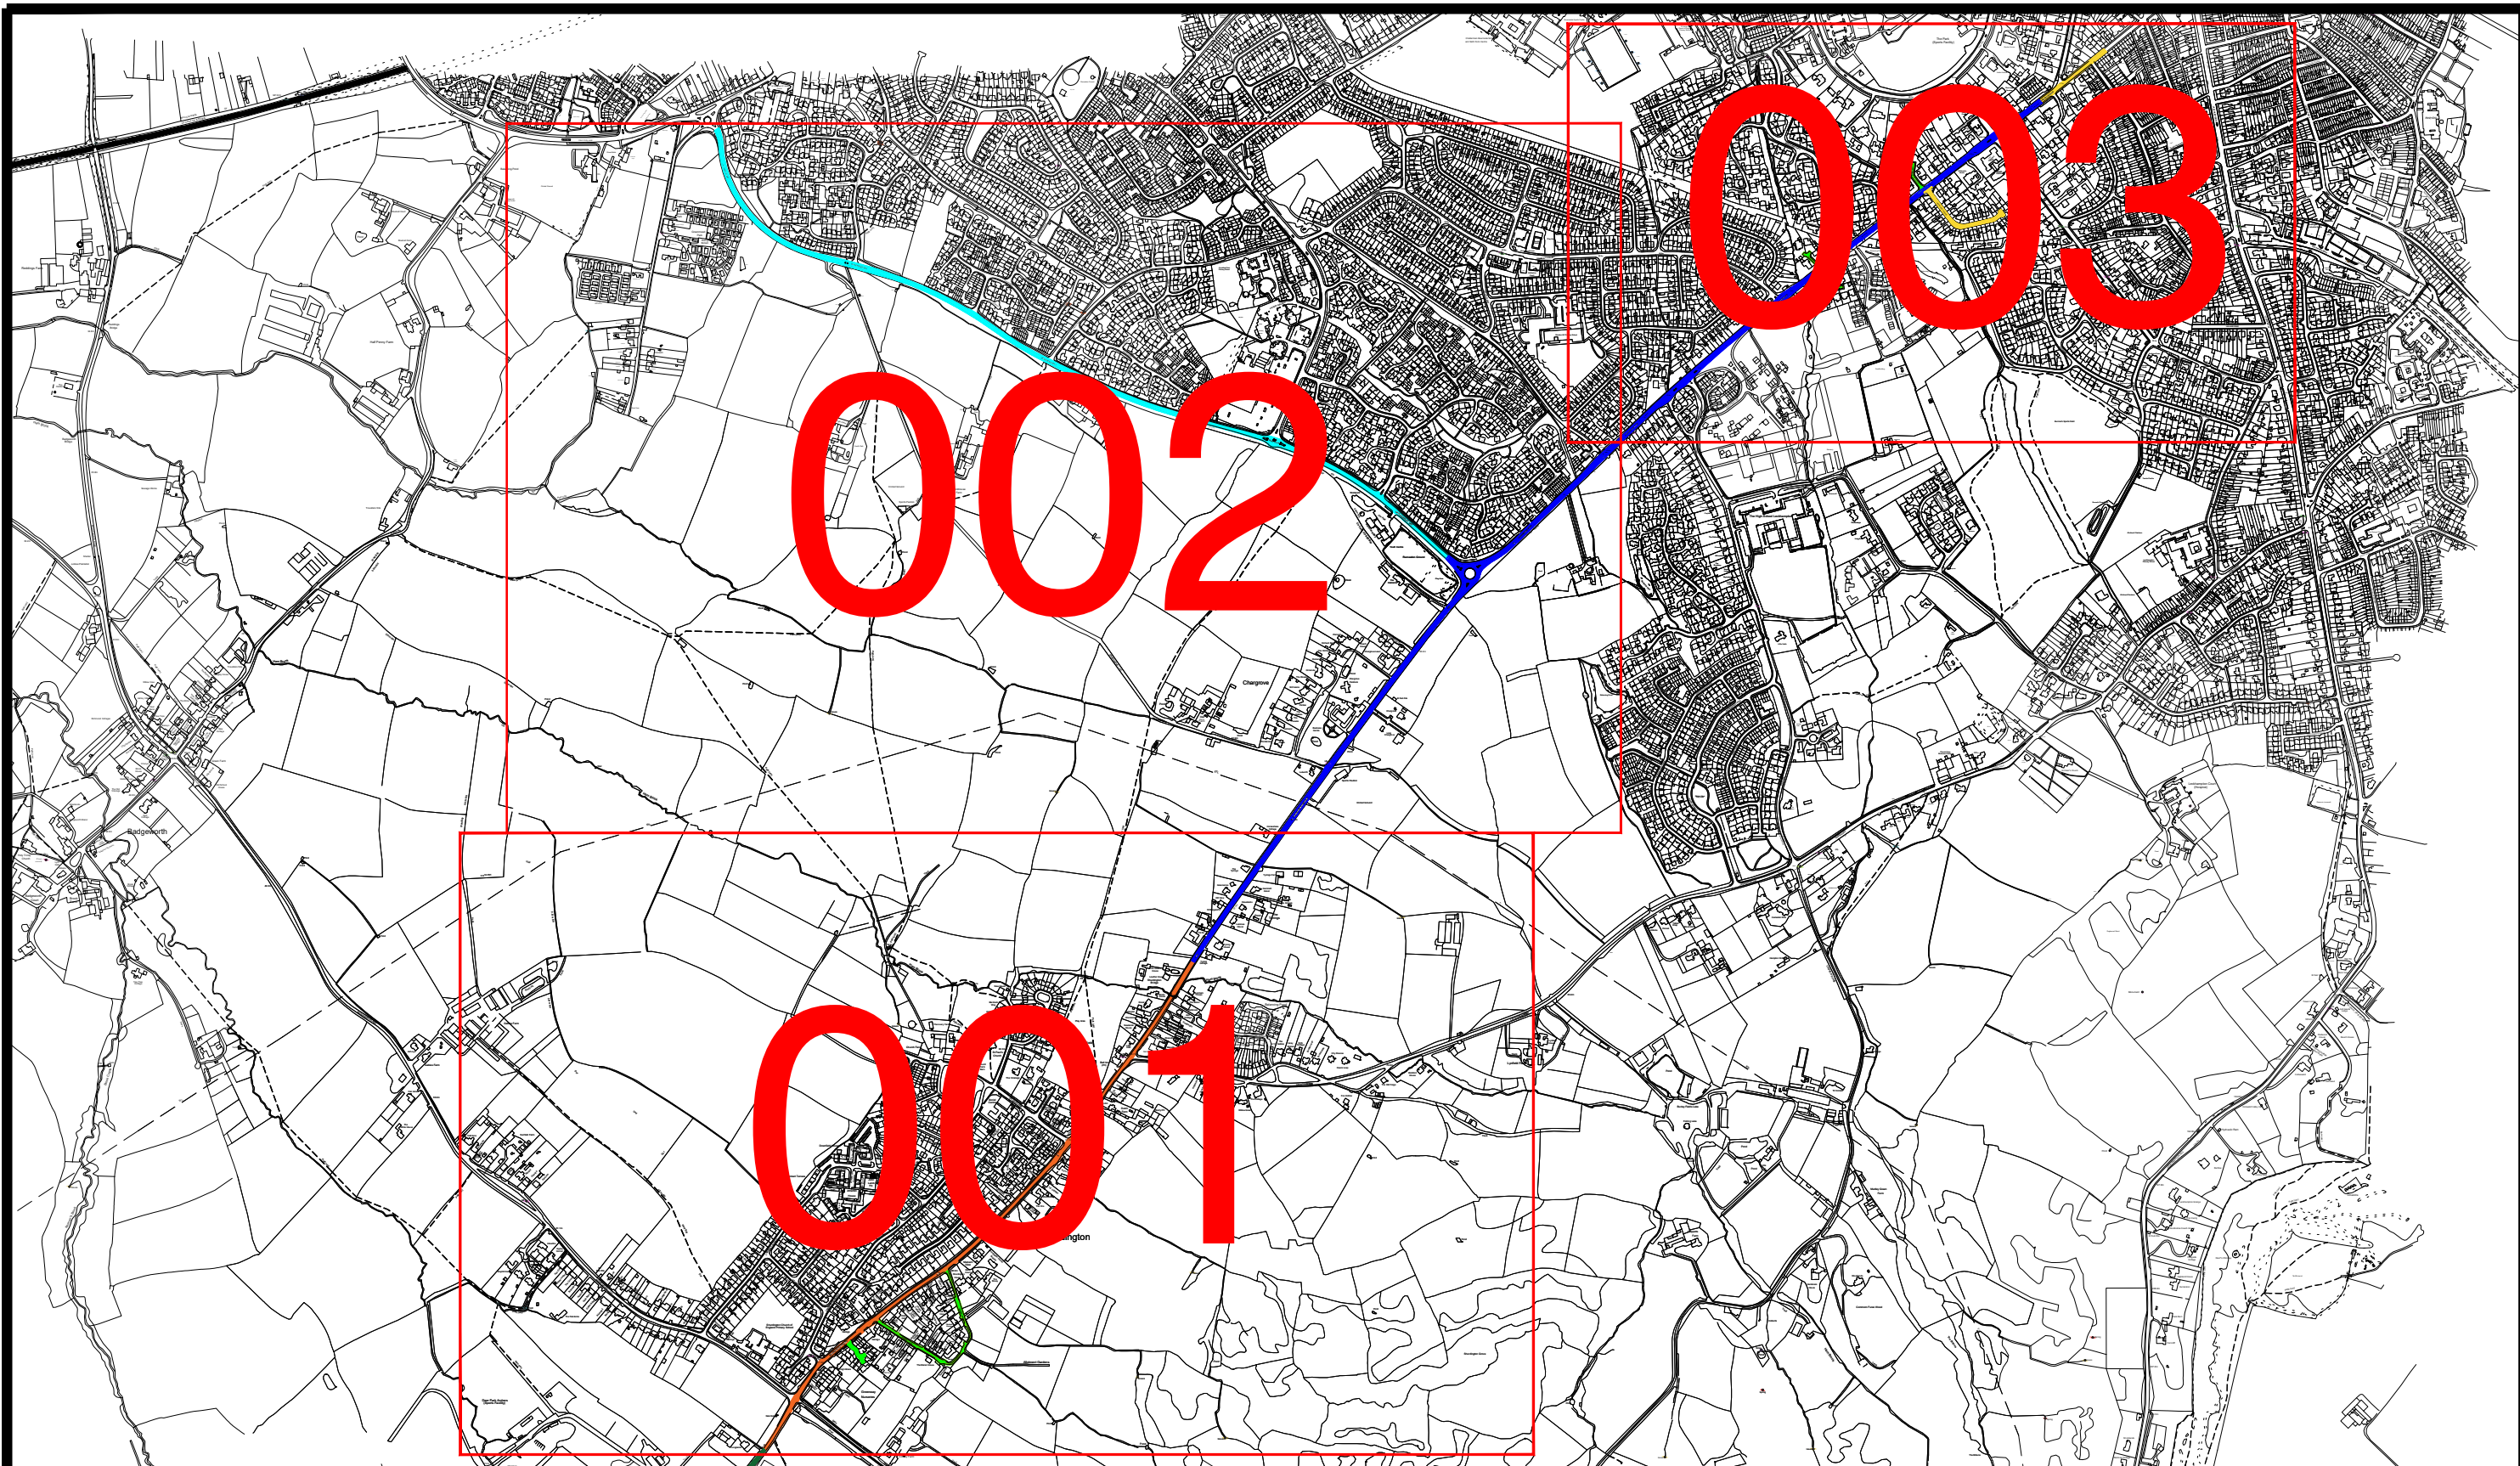

ADL House,
The Oaklands Business
Park
Yate, Bristol,
BS37 5NA

01454 332100
Cad@adltraffic.co.uk

NOTES

1. PRELIMINARY DESIGN PROVIDED FOR ILLUSTRATIVE PURPOSES ONLY. ALL DETAILS ARE SUBJECT TO INCLUDING CHECKING STATUTORY SERVICE APPARATUS.
 2. DO NOT SCALE FROM THIS DRAWING.
 3. BACKGROUND PLAN IS BASED UPON A DIGITAL OSBASE.
 4. ALL DETAILS TO BE CONFIRMED ON SITE AND ON A TOPOGRAPHICAL SURVEY.
 5. ALL TRACKS ASSUME GRADIENTS AND CAMBERS DO NOT EXCEED 1:60 AND 1:40 RESPECTIVELY OTHERWISE VEHICLE MANOEUVRABILITY MAY BE AFFECTED.
 6. ALL LAND OWNERSHIP DETAILS, EXTENT OF ADOPTED HIGHWAY AND RIGHTS OF WAY TO BE CONFIRMED.
 7. ASSUMES ALL LANDSCAPING CAN BE ALTERED AND NO TREES ARE SUBJECT TO TPO.
- © Copyright ADL Traffic and Highways Engineering Ltd

AMENDMENTS

REF.	DATE	DESCRIPTION

ADL Job No. 5227-117

Project Shurdington Road
Cheltenham

Title Overview

Date	Jan 2025	Drawn	NH
Checked	WC	Approved	TH
Date	05.02.26	Date	05.02.26
Scale	NTS @ A3	Drwg No.	5227-117-OV
		Rev.	