

Dear Resident,

RE: TRAFFIC REGULATION ORDER SCHEME TO IMPLEMENT WAITING RESTRICTIONS ON VARIOUS ROADS, SOUTH CERNEY.

I write on behalf of Gloucestershire County Council to advise you that a Traffic Regulation Order (TRO) scheme, regarding the introduction of No Waiting at Any Time (Double Yellow Line) restrictions and No Waiting Monday-Friday 8am-6pm (Single Yellow Line) restrictions, is being investigated on various roads, South Cerney. The proposals have been formulated in response to concerns being raised by the County Councillor and the Parish Council, regarding inappropriate parking within the vicinity of junctions and accesses, as well as where it causes severe visibility issues for road users and pedestrians.

The attached **proposal drawing** has been designed following a site assessment and outlines the potential alterations that could be made to the current parking arrangements on your road. The restrictions are proposed in order to prevent inconsiderate and inappropriate parking, double parking, parking close to junctions where it causes obstructions for vehicles (including emergency service vehicles) and cyclists, as well as where it affects pedestrian sight lines. These restrictions would also supplement Rule 243 of the Highway Code (no parking within 10 metres of or opposite a junction).

You are receiving this letter for information as a resident/business in the vicinity of the scheme area.

In order to ensure that we pursue a scheme that is fully supported by the majority of those affected in the area, please would you issue any comments in support or in objection to the proposals using the email address OR postal address found at the top of this letter.


To assist with administration, please do ensure to state the road on which you reside and specify the road on which the proposals you are commenting on are based as part of your response. Your responses will then be collated and closely considered upon the close of the consultation process when a decision will be made to progress, alter or cease the proposals will be made based on feedback received.

The deadline for responses is noon on Wednesday 23rd July 2025.


Many thanks for taking the time to read this letter and I look forward to receipt of your comments as part of this consultation process.

Yours faithfully,

**Lewis Oxenham, BSc (Hons), AMIHE
Assistant Engineer**

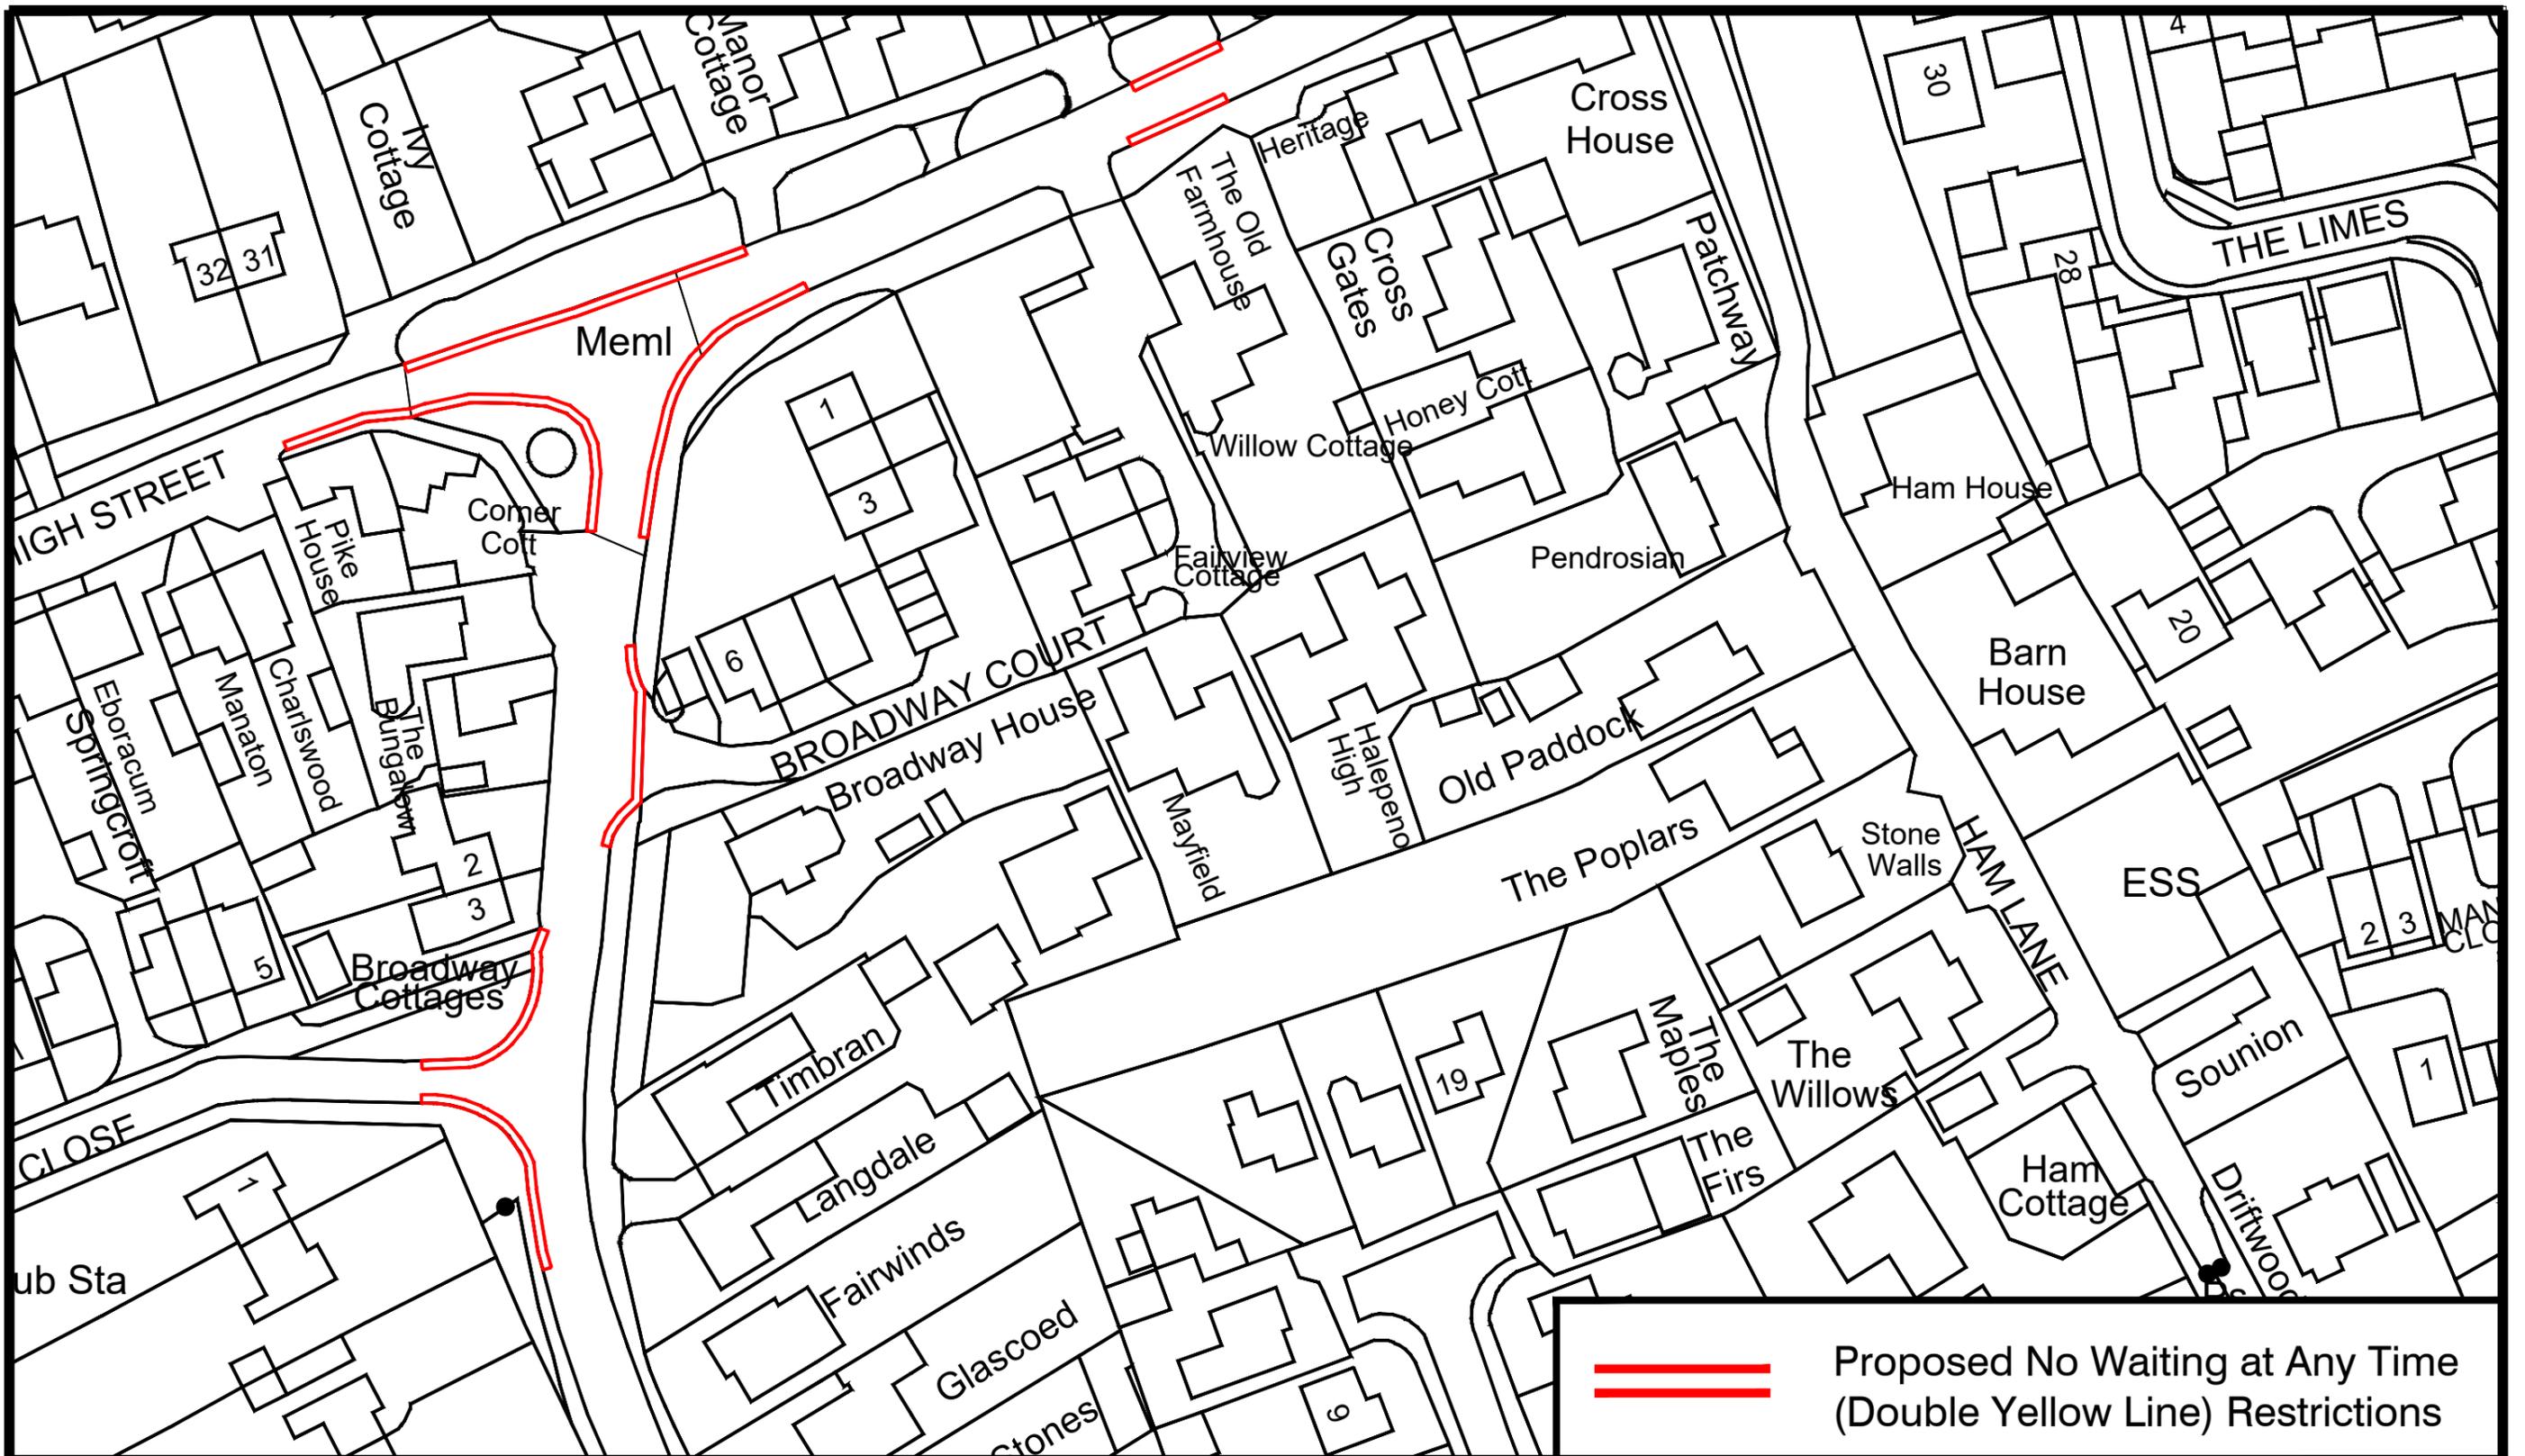


Proposed No Waiting at Any Time (Double Yellow Line) Restrictions

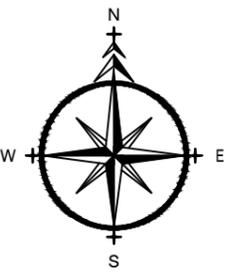



ADL
 TRAFFIC & HIGHWAYS
 ADL House,
 The Oaklands Business
 Park
 Yate, Bristol,
 BS37 5NA
 01454 332100
 info@adltraffic.co.uk

NOTES
 1. PRELIMINARY DESIGN PROVIDED FOR ILLUSTRATIVE PURPOSES ONLY. ALL DETAILS ARE SUBJECT TO INCLUDING CHECKING STATUTORY SERVICE APPARATUS.
 2. DO NOT SCALE FROM THIS DRAWING.
 3. BACKGROUND PLAN IS BASED UPON A DIGITAL OSBASE.
 4. ALL DETAILS TO BE CONFIRMED ON SITE AND ON A TOPOGRAPHICAL SURVEY.
 5. ALL TRACKS ASSUME GRADIENTS AND CAMBERS DO NOT EXCEED 1:60 AND 1:40 RESPECTIVELY OTHERWISE VEHICLE MANOEUVRABILITY MAY BE AFFECTED.
 6. ALL LAND OWNERSHIP DETAILS, EXTENT OF ADOPTED HIGHWAY AND RIGHTS OF WAY TO BE CONFIRMED.
 7. ASSUMES ALL LANDSCAPING CAN BE ALTERED AND NO TREES ARE SUBJECT TO TPO.
 © Copyright: ADL Traffic and Highways Engineering Ltd


AMENDMENTS		
REF.	DATE	DESCRIPTION

ADL Job No. **5227-100**

Project High Street South Cerney			
Title Proposal Drawing 1			
Date May 2025	Drawn LO		
Checked WC	Date 12.5.25	Approved TH	Date 12.5.25
Scale NTS @ A3	Drg No. 5227-100-001		Rev.

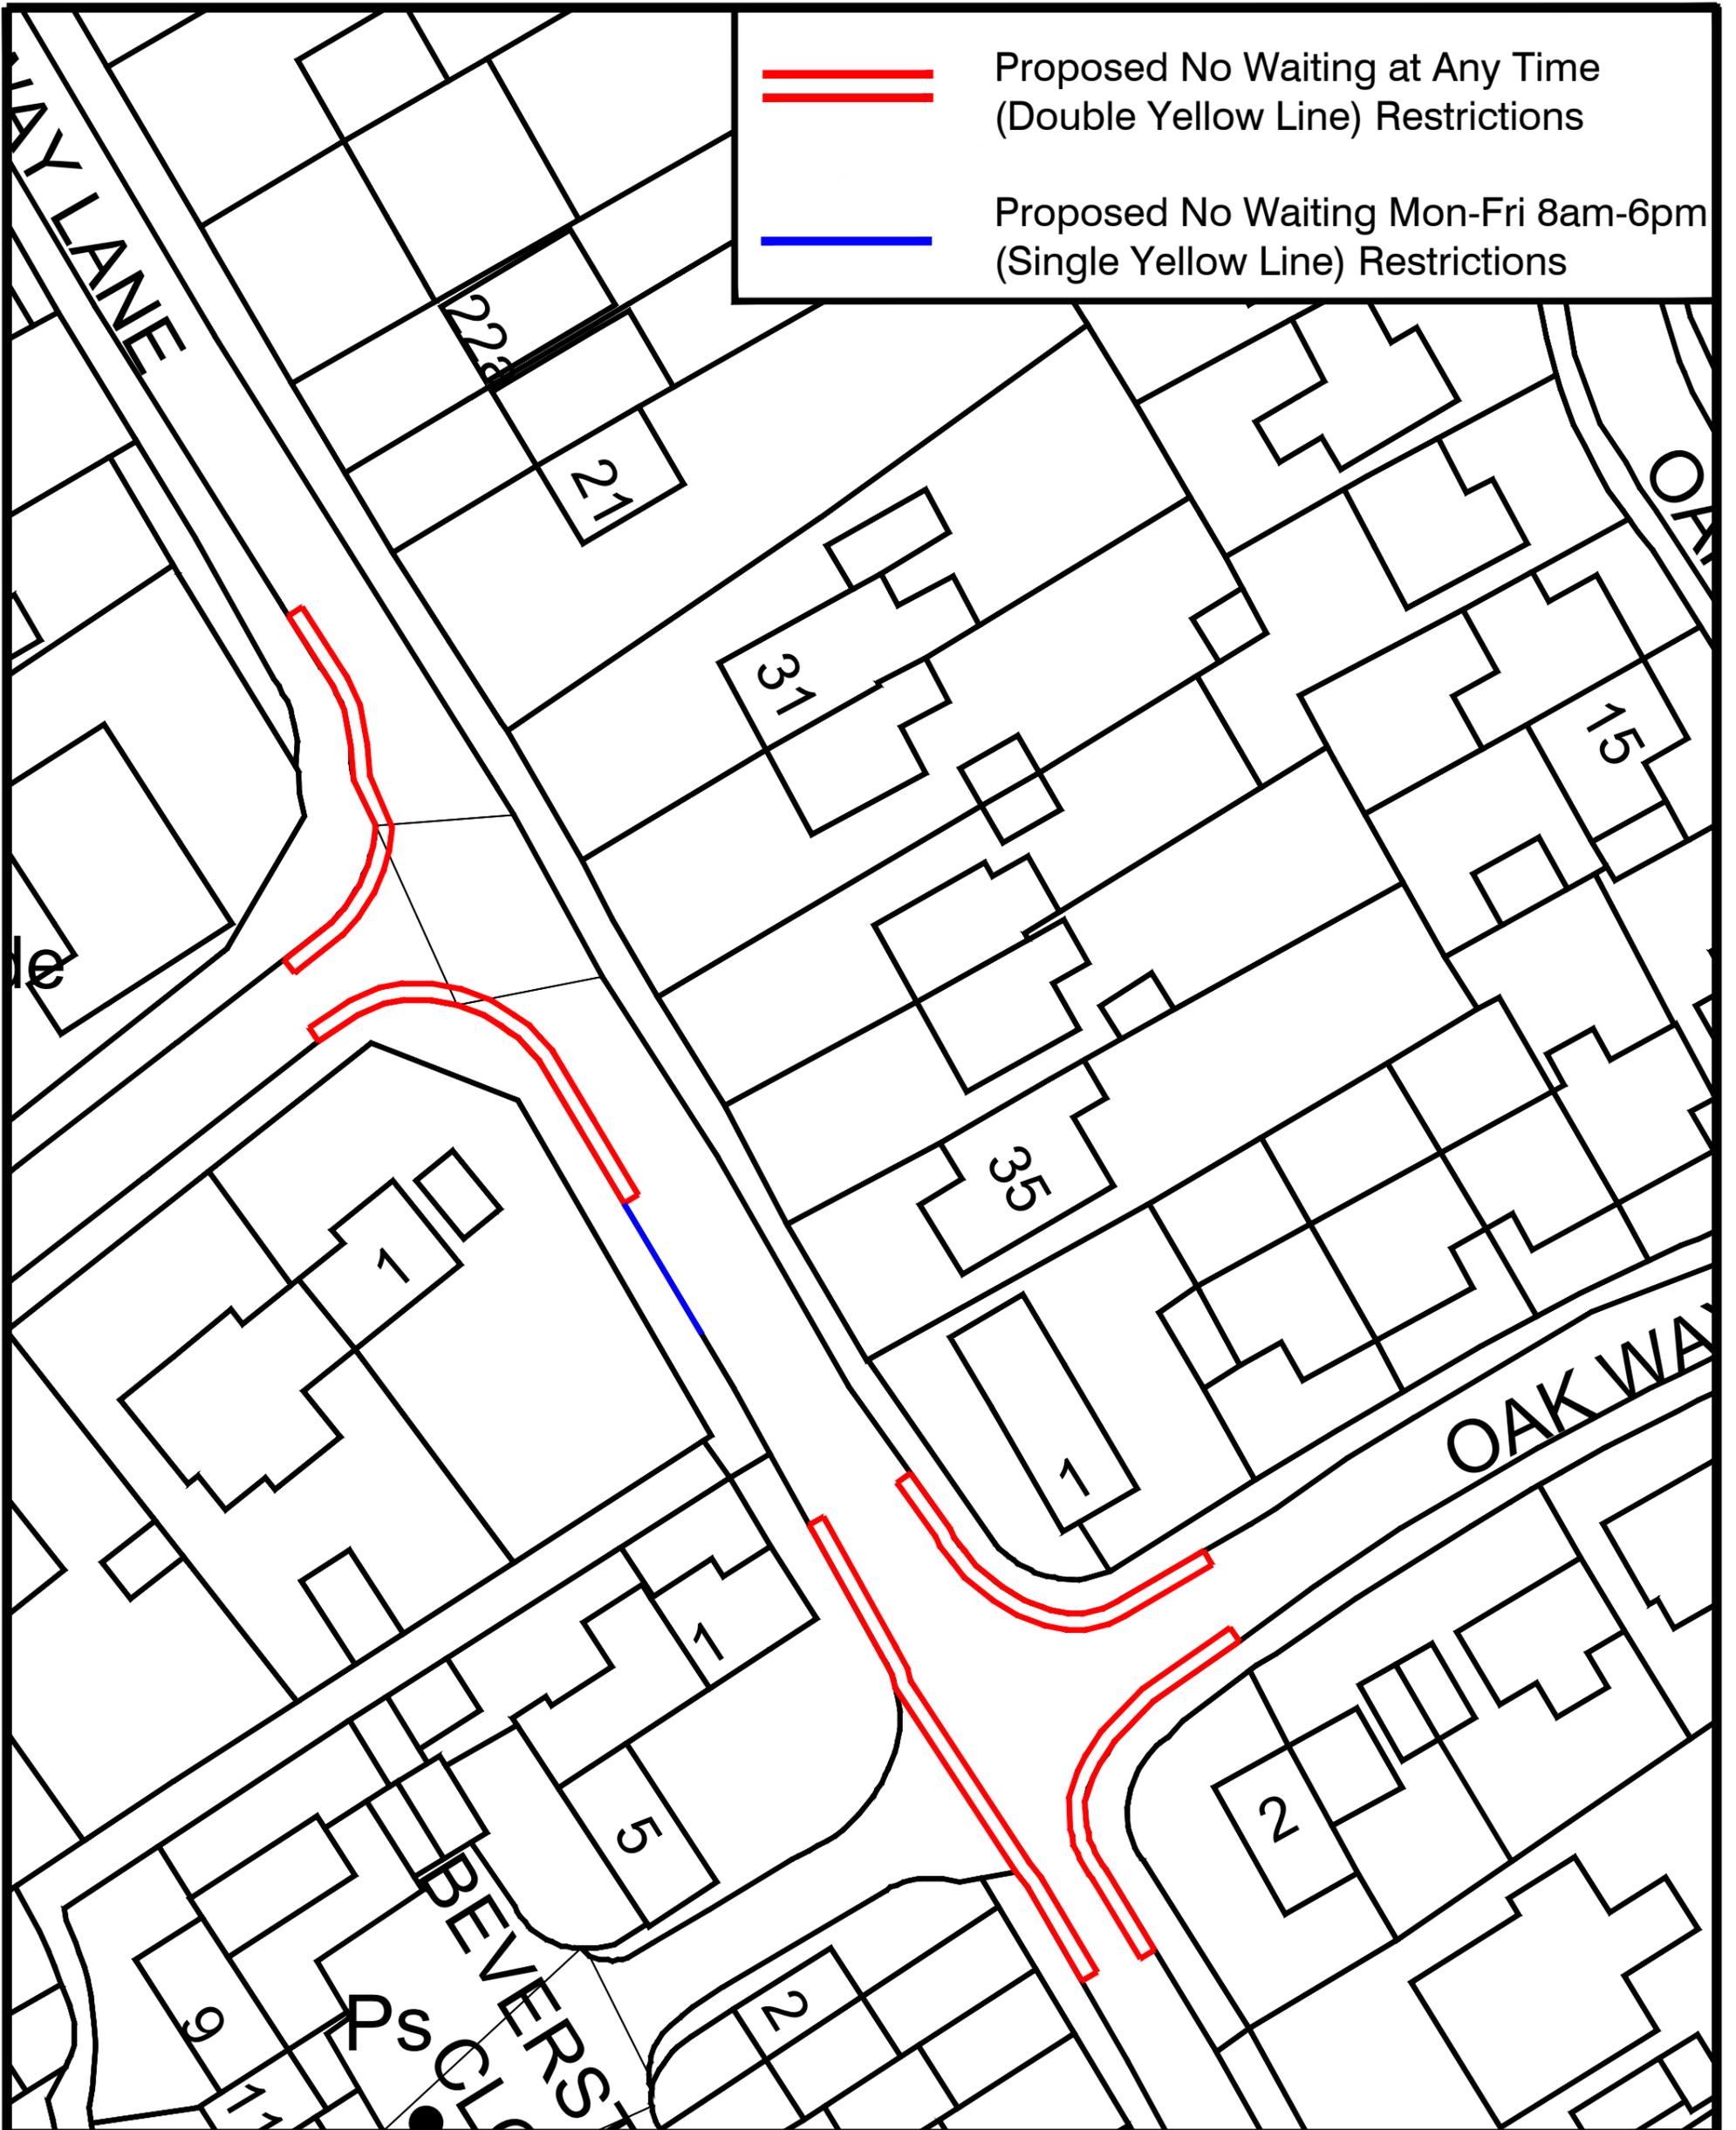


 Proposed No Waiting at Any Time (Double Yellow Line) Restrictions
 Proposed No Waiting Mon-Fri 8am-6pm (Single Yellow Line) Restrictions

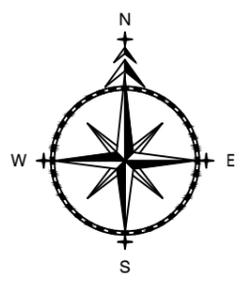

ADL House,
 The Oaklands Business
 Park
 Yate, Bristol,
 BS37 5NA
 01454 332100
 info@adltraffic.co.uk

NOTES
 1. PRELIMINARY DESIGN PROVIDED FOR ILLUSTRATIVE PURPOSES ONLY. ALL DETAILS ARE SUBJECT TO INCLUDING CHECKING STATUTORY SERVICE APPARATUS.
 2. DO NOT SCALE FROM THIS DRAWING.
 3. BACKGROUND PLAN IS BASED UPON A DIGITAL OSBASE.
 4. ALL DETAILS TO BE CONFIRMED ON SITE AND ON A TOPOGRAPHICAL SURVEY.
 5. ALL TRACKS ASSUME GRADIENTS AND CAMBERS DO NOT EXCEED 1:60 AND 1:40 RESPECTIVELY OTHERWISE VEHICLE MANOEUVRABILITY MAY BE AFFECTED.
 6. ALL LAND OWNERSHIP DETAILS, EXTENT OF ADOPTED HIGHWAY AND RIGHTS OF WAY TO BE CONFIRMED.
 7. ASSUMES ALL LANDSCAPING CAN BE ALTERED AND NO TREES ARE SUBJECT TO TPO.
 © Copyright ADL Traffic and Highways Engineering Ltd
 ADL Job No. **5227-100**

Project				Broadway Lane South Cerney			
Title				Proposal Drawing 3			
Date		May 2025		Drawn		LO	
Checked	WC	Date	12.5.25	Approved	TH	Date	12.5.25
Scale	NTS@A3	Dwg No.	5227-100-003	Rev.			

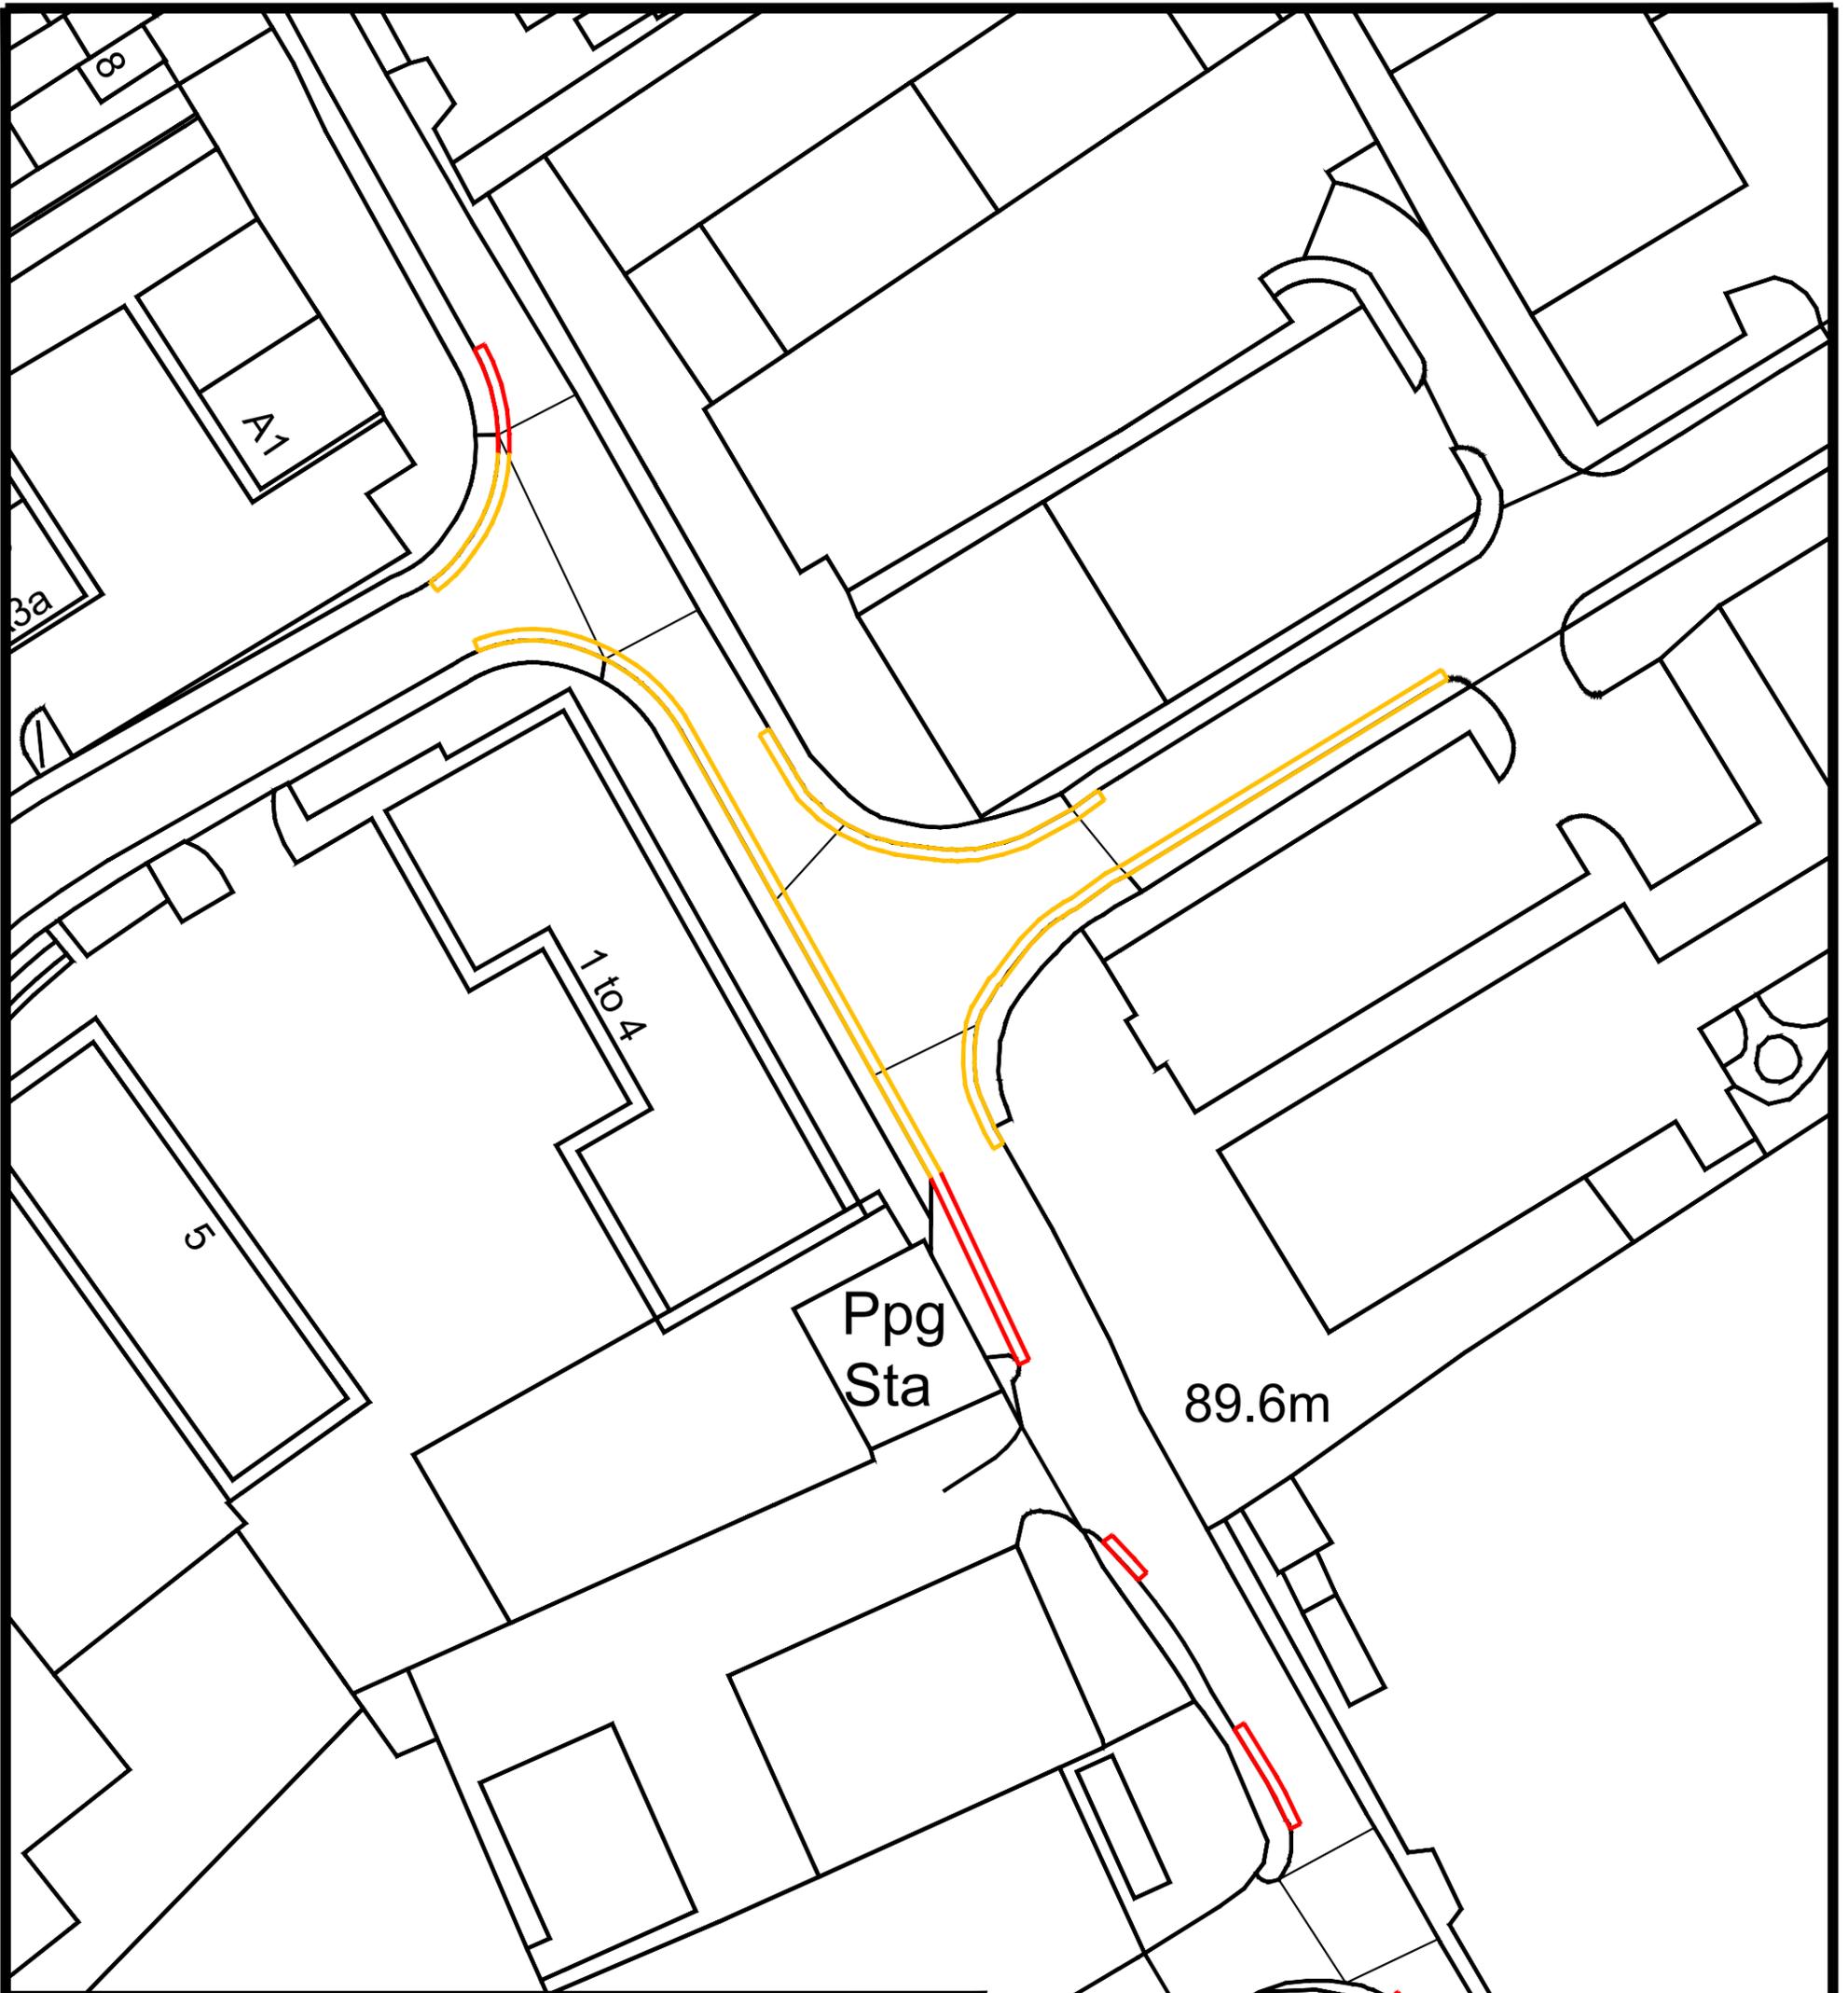

Proposed No Waiting at Any Time
(Double Yellow Line) Restrictions



Existing No Waiting at Any Time
(Double Yellow Line) Restrictions

Evergreen



ADL House,
The Oaklands Business
Park
Yate, Bristol,
BS37 5NA

01454 332100
info@adltraffic.co.uk

NOTES

1. PRELIMINARY DESIGN PROVIDED FOR ILLUSTRATIVE PURPOSES ONLY. ALL DETAILS ARE SUBJECT TO INCLUDING CHECKING STATUTORY SERVICE APPARATUS.
2. DO NOT SCALE FROM THIS DRAWING.
3. BACKGROUND PLAN IS BASED UPON A DIGITAL OSBASE.
4. ALL DETAILS TO BE CONFIRMED ON SITE AND ON A TOPOGRAPHICAL SURVEY.
5. ALL TRACKS ASSUME GRADIENTS AND CAMBERS DO NOT EXCEED 1:60 AND 1:40 RESPECTIVELY OTHERWISE VEHICLE MANOEUVRABILITY MAY BE AFFECTED.
6. ALL LAND OWNERSHIP DETAILS, EXTENT OF ADOPTED HIGHWAY AND RIGHTS OF WAY TO BE CONFIRMED.
7. ASSUMES ALL LANDSCAPING CAN BE ALTERED AND NO TREES ARE SUBJECT TO TPO.

© Copyright ADL Traffic and Highways Engineering Ltd

ADL Job No. 5227-100

Project			
Broadway Lane South Cerney			
Title			
Proposal Drawing 4			
Date		Drawn	
May 2025		LO	
Checked	Date	Approved	Date
WC	12.5.25	TH	12.5.25
Scale	Drwg No.	Rev.	
NTS@A3	5227-100-004		