


- Proposed No Waiting at Any Time (Double Yellow Lines) Restrictions
- Proposed No Waiting Mon-Fri 8am-4pm (Single Yellow Line) Restrictions
- Existing No Waiting at Any Time (Double Yellow Lines) Restrictions
- Proposed No Stopping except Buses

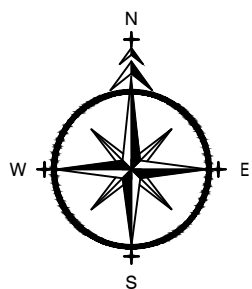

ADL House,
The Oaklands Business
Park
Yate, Bristol,
BS37 5NA


01454 332100
Cad@adltraffic.co.uk

NOTES
 1. PRELIMINARY DESIGN PROVIDED FOR ILLUSTRATIVE PURPOSES ONLY. ALL DETAILS ARE SUBJECT TO INCLUDING CHECKING STATUTORY SERVICE APPARATUS.
 2. DO NOT SCALE FROM THIS DRAWING.
 3. BACKGROUND PLAN IS BASED UPON A DIGITAL OSBASE.
 4. ALL DETAILS TO BE CONFIRMED ON SITE AND ON A TOPOGRAPHICAL SURVEY.
 5. ALL TRACKS ASSUME GRADIENTS AND CAMBERS DO NOT EXCEED 1:60 AND 1:40 RESPECTIVELY OTHERWISE VEHICLE MANOEUVRABILITY MAY BE AFFECTED.
 6. ALL LAND OWNERSHIP DETAILS, EXTENT OF ADOPTED HIGHWAY AND RIGHTS OF WAY TO BE CONFIRMED.
 7. ASSUMES ALL LANDSCAPING CAN BE ALTERED AND NO TREES ARE SUBJECT TO TPO.
 © Copyright: ADL Traffic and Highways Engineering Ltd


AMENDMENTS		
REF.	DATE	DESCRIPTION

ADL Job No. **5227-120**

Project Chesterton Park Area Cirencester			
Title Proposed Additional Parking Restrictions			
Date February 2026	Drawn WC		
Checked TH	Date 06.02.26	Approved TH	Date 06.02.26
Scale NTS @ A3	Dwg No. 5227-120-001		Rev. C

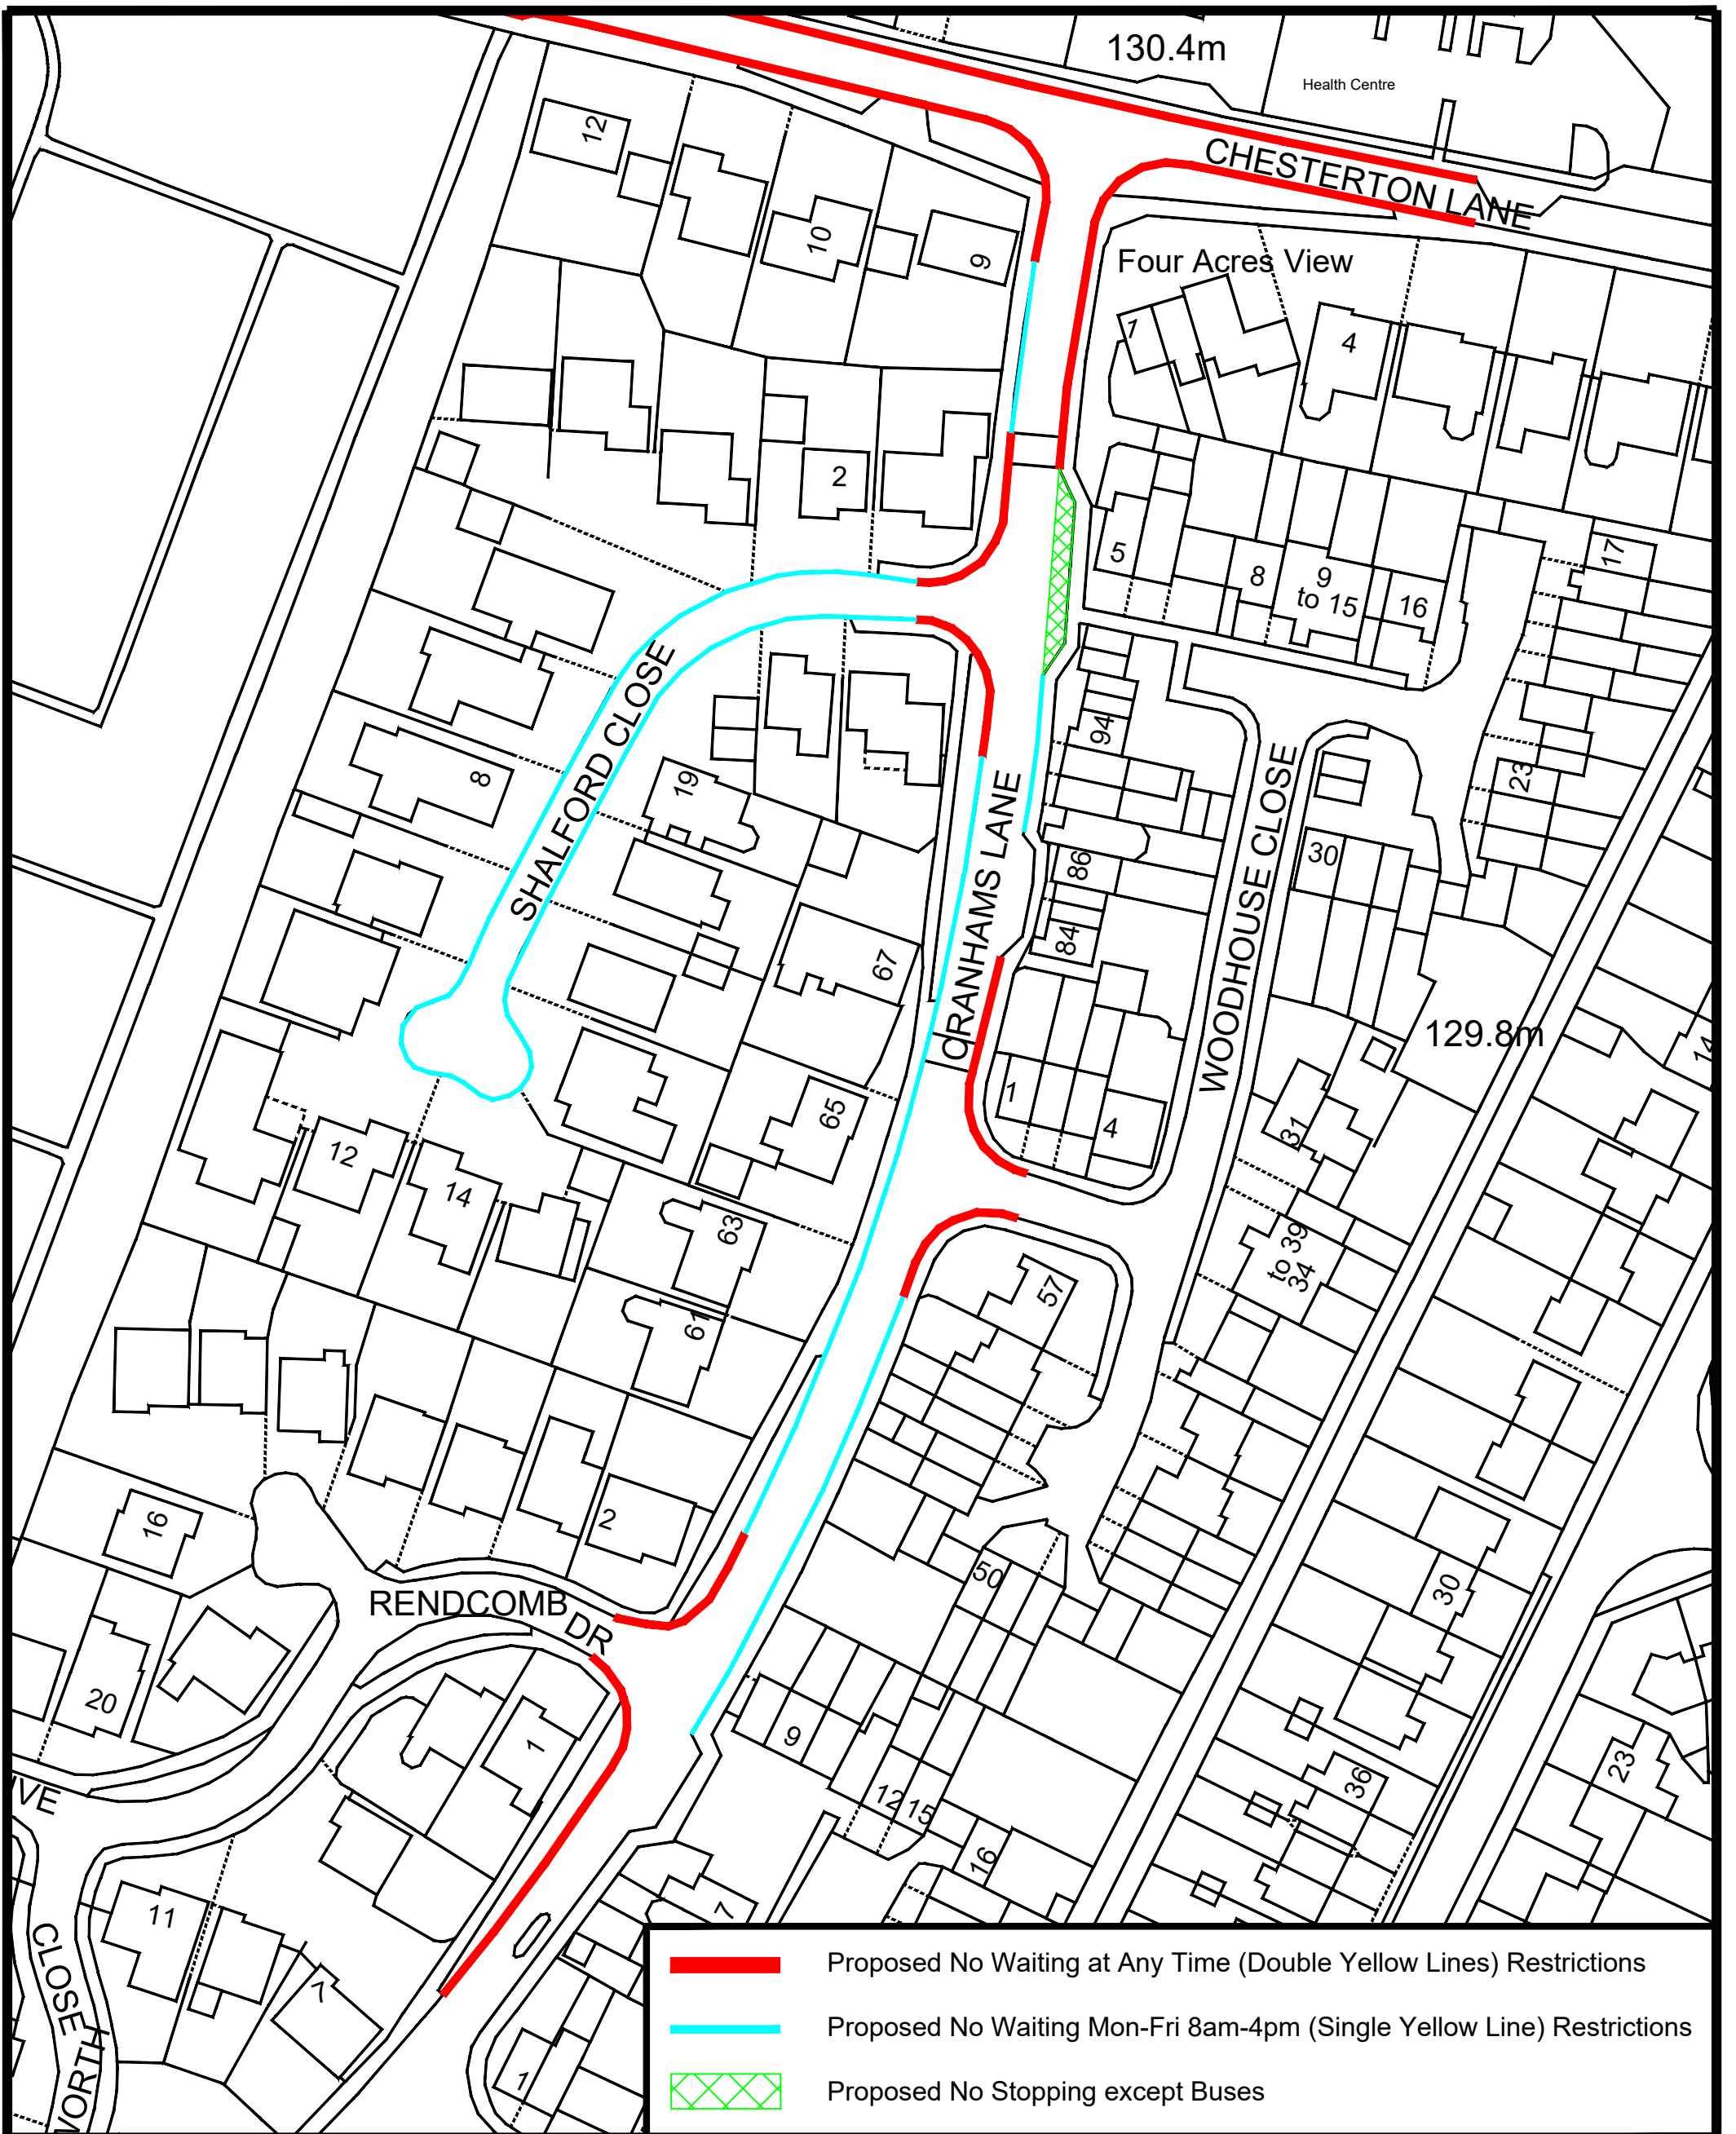

- Proposed No Waiting at Any Time (Double Yellow Lines) Restrictions
- Proposed No Waiting Mon-Fri 8am-4pm (Single Yellow Line) Restrictions
- Proposed No Stopping except Buses

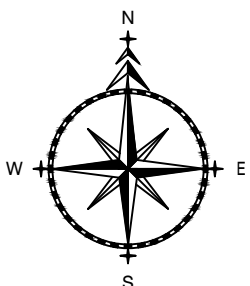

ADL House,
The Oaklands Business
Park
Yate, Bristol,
BS37 5NA

01454 332100
Cad@adltraffic.co.uk

NOTES

1. PRELIMINARY DESIGN PROVIDED FOR ILLUSTRATIVE PURPOSES ONLY. ALL DETAILS ARE SUBJECT TO INCLUDING CHECKING STATUTORY SERVICE APPARATUS.
 2. DO NOT SCALE FROM THIS DRAWING.
 3. BACKGROUND PLAN IS BASED UPON A DIGITAL OSBASE.
 4. ALL DETAILS TO BE CONFIRMED ON SITE AND ON A TOPOGRAPHICAL SURVEY.
 5. ALL TRACKS ASSUME GRADIENTS AND CAMBERS DO NOT EXCEED 1:60 AND 1:40 RESPECTIVELY OTHERWISE VEHICLE MANOEUVRABILITY MAY BE AFFECTED.
 6. ALL LAND OWNERSHIP DETAILS, EXTENT OF ADOPTED HIGHWAY AND RIGHTS OF WAY TO BE CONFIRMED.
 7. ASSUMES ALL LANDSCAPING CAN BE ALTERED AND NO TREES ARE SUBJECT TO TPO.
- © Copyright ADL Traffic and Highways Engineering Ltd

ADL Job No. **5227-120**

Project Cranhams Lane Cirencester			
Title Proposed Additional Parking Restrictions			
Date February 2026	Drawn WC		
Checked TH	Date 06.02.26	Approved TH	Date 06.02.26
Scale NTS@A3	Drwg No. 5227-120-002	Rev. B	