


PM AREA CODE: CI96

Gloucestershire County Council On Street Parking Order 2017

Sheet Revision Number: 2

Sheet Active From: 28th June 2018

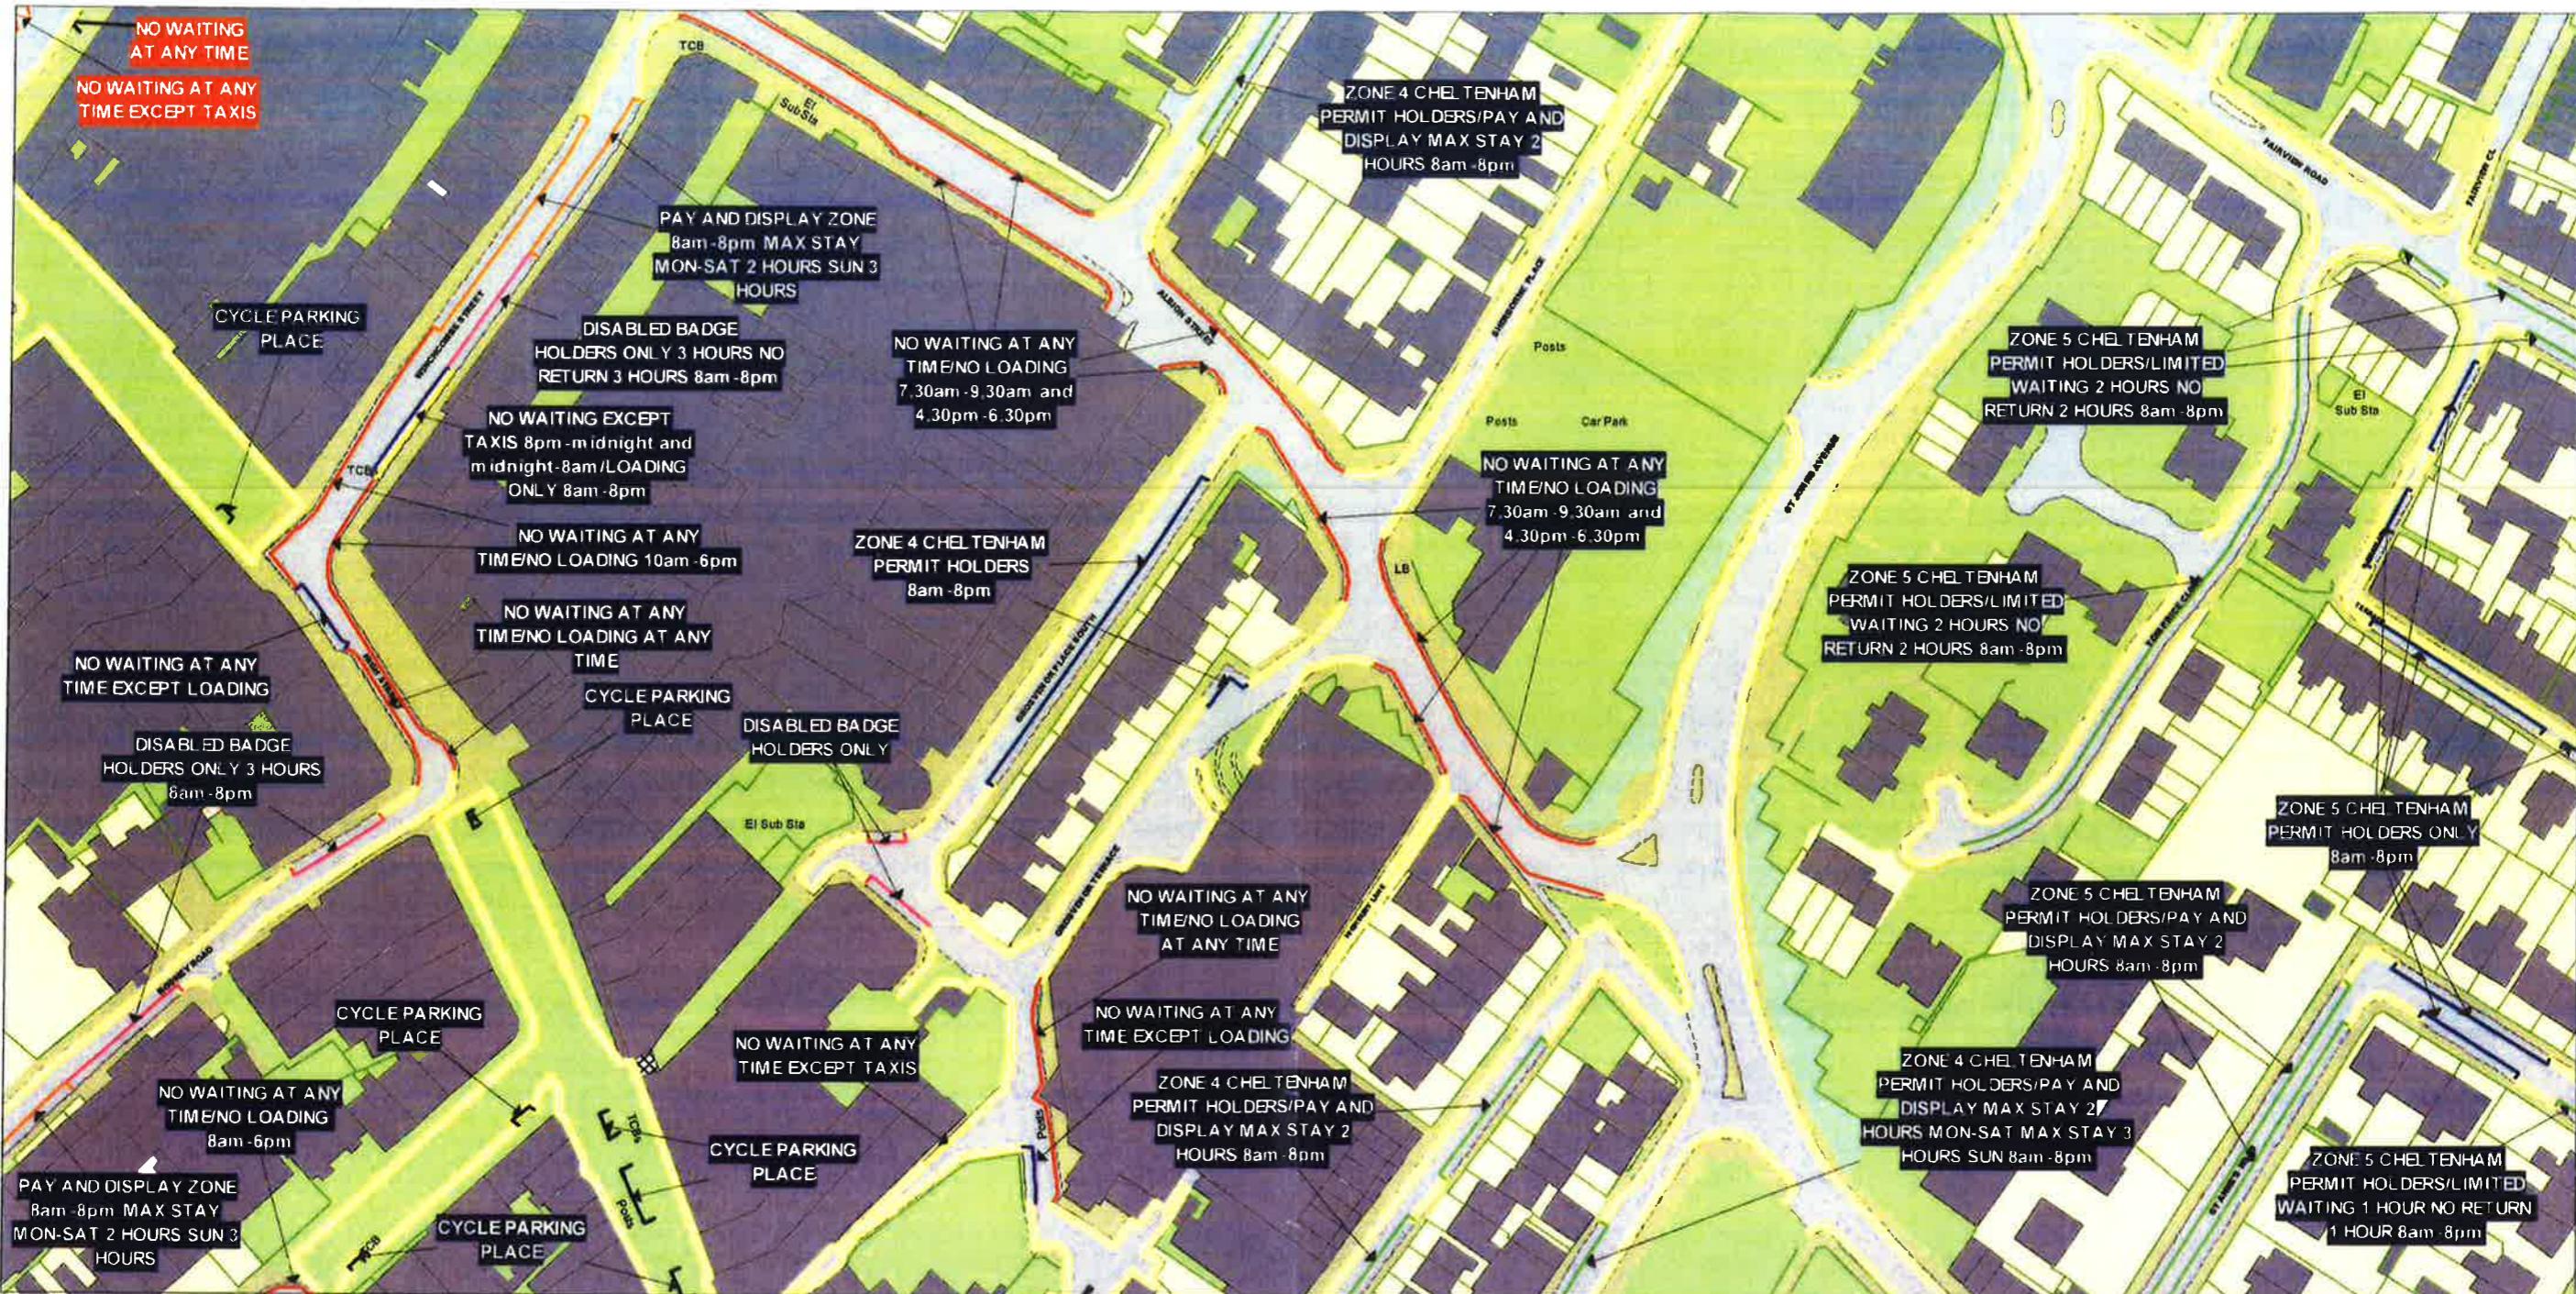

SCALE - 1 : 1250 at A3 size

NO WAITING AT ANY TIME

EXPERIMENTAL ORDER



Gloucestershire County Council  
Shire Hall  
Bearland  
Gloucester  
GL1 2TH

fmr Head of  
Legal Services



	CI95	
CH96		CJ96
	CJ97	

© Crown Copyright and database rights  
Gloucestershire County Council  
Licence No: 100019134 2018

You are not permitted to copy, sub-license,  
distribute or sell any of this data to third  
parties in any form.

PM AREA CODE: CI95

Gloucestershire County Council On Street Parking Order 2017

Sheet Revision Number: 2  
Sheet Active From: 28<sup>th</sup> June 2018



SCALE - 1 : 1250 at A3 size

NO WAITING AT ANY TIME

EXPERIMENTAL ORDER



Gloucestershire County Council  
Shire Hall  
Bearland  
Gloucester  
GL1 2TH

  
FM Head of  
Legal Services



	CI94
CH95	
	CJ95

© Crown Copyright and database rights  
Gloucestershire County Council  
Licence No: 100019134 2018

You are not permitted to copy, sub-license,  
distribute or sell any of this data to third  
parties in any form.

PM AREA CODE: CH96

Gloucestershire County Council On Street Parking Order 2017

Sheet Revision Number: 2  
Sheet Active From: 28<sup>th</sup> June 2018



SCALE - 1 : 1250 at A3 size

**NO WAITING AT ANY TIME**

**EXPERIMENTAL ORDER**

Cheltenham Racecourse Major Event



Gloucestershire County Council  
Shire Hall  
Bearland  
Gloucester  
GL1 2TH

*[Signature]*  
Purcell  
Head of  
Legal Services



	CH95	
CG96		CI96

© Crown Copyright and database rights  
Gloucestershire County Council  
Licence No. 100019134 2016

You are not permitted to copy, sub-license,  
distribute or sell any of this data to third  
parties in any form.

**PM AREA CODE: CH95**

Gloucestershire County Council On Street Parking Order 2017

Sheet Revision Number: 2  
Sheet Active From: 28<sup>th</sup> June 2018



**SCALE - 1 : 1250** at A3 size

## NO WAITING AT ANY TIME

## EXPERIMENTAL ORDER



Gloucestershire County Council  
Shire Hall  
Bearland  
Gloucester  
GL1 3TH

*[Signature]*  
for Head of  
Legal Services



© Crown Copyright and database rights  
Gloucestershire County Council  
Licence No: 100019134 2018

**You are not permitted to copy, sub-license, distribute or sell any of this data to third parties in any form.**