

DO NOT SCALE

100
0 10
Millimetres

SCALE - 1:125


GLOUCESTER ROAD

1

EXISTING SHARED
USE PATH

EXTENSION OF EXISTING
SHARED USE PATH, WITH THE
ADDITION OF A NEW SHARED
USE SIGN, TACTILE AND
TRANSITION KERB

MISERDEN ROAD

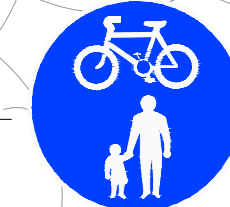

SCALE - 1:125

3

EXISTING TOUCAN
CROSSING

GLOUCESTER ROAD

RESURFACING OF EXISTING
SHARED USE PATH

EXISTING VERGE TO
BE RETAINED

TIE-IN TO
EXISTING

TIE-IN TO
EXISTING

GREEN VEGETATION
TO BE REMOVED

WIDENING OF EXISTING SHARED USED
PATH THROUGH THE NARROWING OF THE
EXISTING VERGE AND REMOVAL OF
EXISTING TIMBER FENCING AND MINOR
VEGETATION. IN ADDITION,
IMPLEMENTING NEW EDGE KERBING AND
INCREASED TACTILE PRESENCE

CAMPDEN ROAD

SCALE - 1:400

2



A40 GLOUCESTER ROAD



EXISTING ROAD
MARKING TO BE
REMOVED

CAMPDEN ROAD



MISERDEN ROAD


BENHALL AVENUE

CHANGE OF PRIORITY AND
ADDITIONAL GIVE WAY
MARKINGS



NOTES:

1. ALL DIMENSIONS ARE IN METRES UNLESS OTHERWISE STATED.

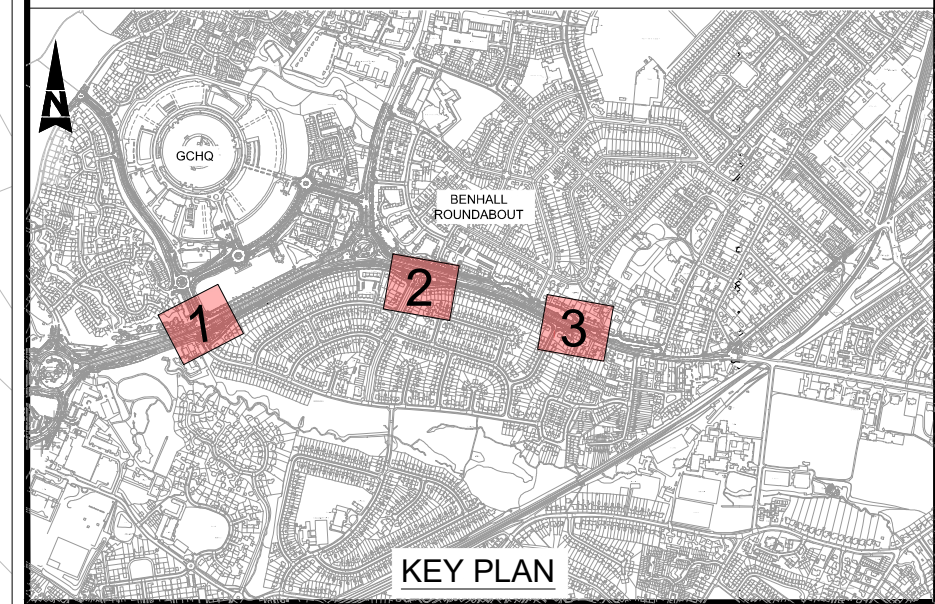

Drawing Suitability		Status	
CONSULTATION			
 Member of the SNC-Lavalin Group Copyright © SNC Lavalin (2019)		5th Floor, Block 5 Shire Hall Bearland Gloucester GL1 2TH Tel : 08000 514514 www.atkinsglobal.com	
		Client	
Project Title		WCTIS CONSULTATION PLAN	
Drawing Title		BENHALL AVENUE, CAMPDEN ROAD AND MISERDEN ROAD MINOR IMPROVEMENTS	
Drawing Number Project GCCWCTIS - ATK - HGN - MCBJCNS_JN - SK - CH - 000001		Originator Volume -	
Location Size: A1		Type Role Number	
Scale: AS SHOWN		Project Ref. No. 5204281	
Sheet: 1 of 1		Rev: P01.1	

This map is based on Ordnance Survey material with the permission of Ordnance Survey on behalf of the Controller of Her Majesty's Stationery Office. © Crown copyright. Unauthorised reproduction infringes Crown copyright and may lead to prosecution or civil proceedings. Highways England 100018558, 2019.