



Proposed No Stopping Mon-Fri 8:00am - 4:00pm on School entrance markings (School Keep Clear)





Existing No Waiting At Any Time (Double Yellow Line) Restrictions with proposed No Loading Mon-Fri 8:00-9:30am and 2:30 - 4:00pm (Double Yellow Line with Single Kerb Blip) Restrictions



Proposed No Waiting At Any Time / No Loading Mon-Fri 8:00-9:30am and 2:30-4:00pm (Double Yellow Line with Single Kerb Blip) Restrictions



Proposed No Waiting / No Loading Mon-Fri 8:00-9:30am and 2:30-4:00pm (Single Yellow Line with Single Kerb Blip) Restrictions

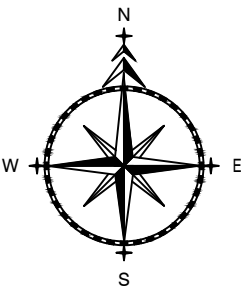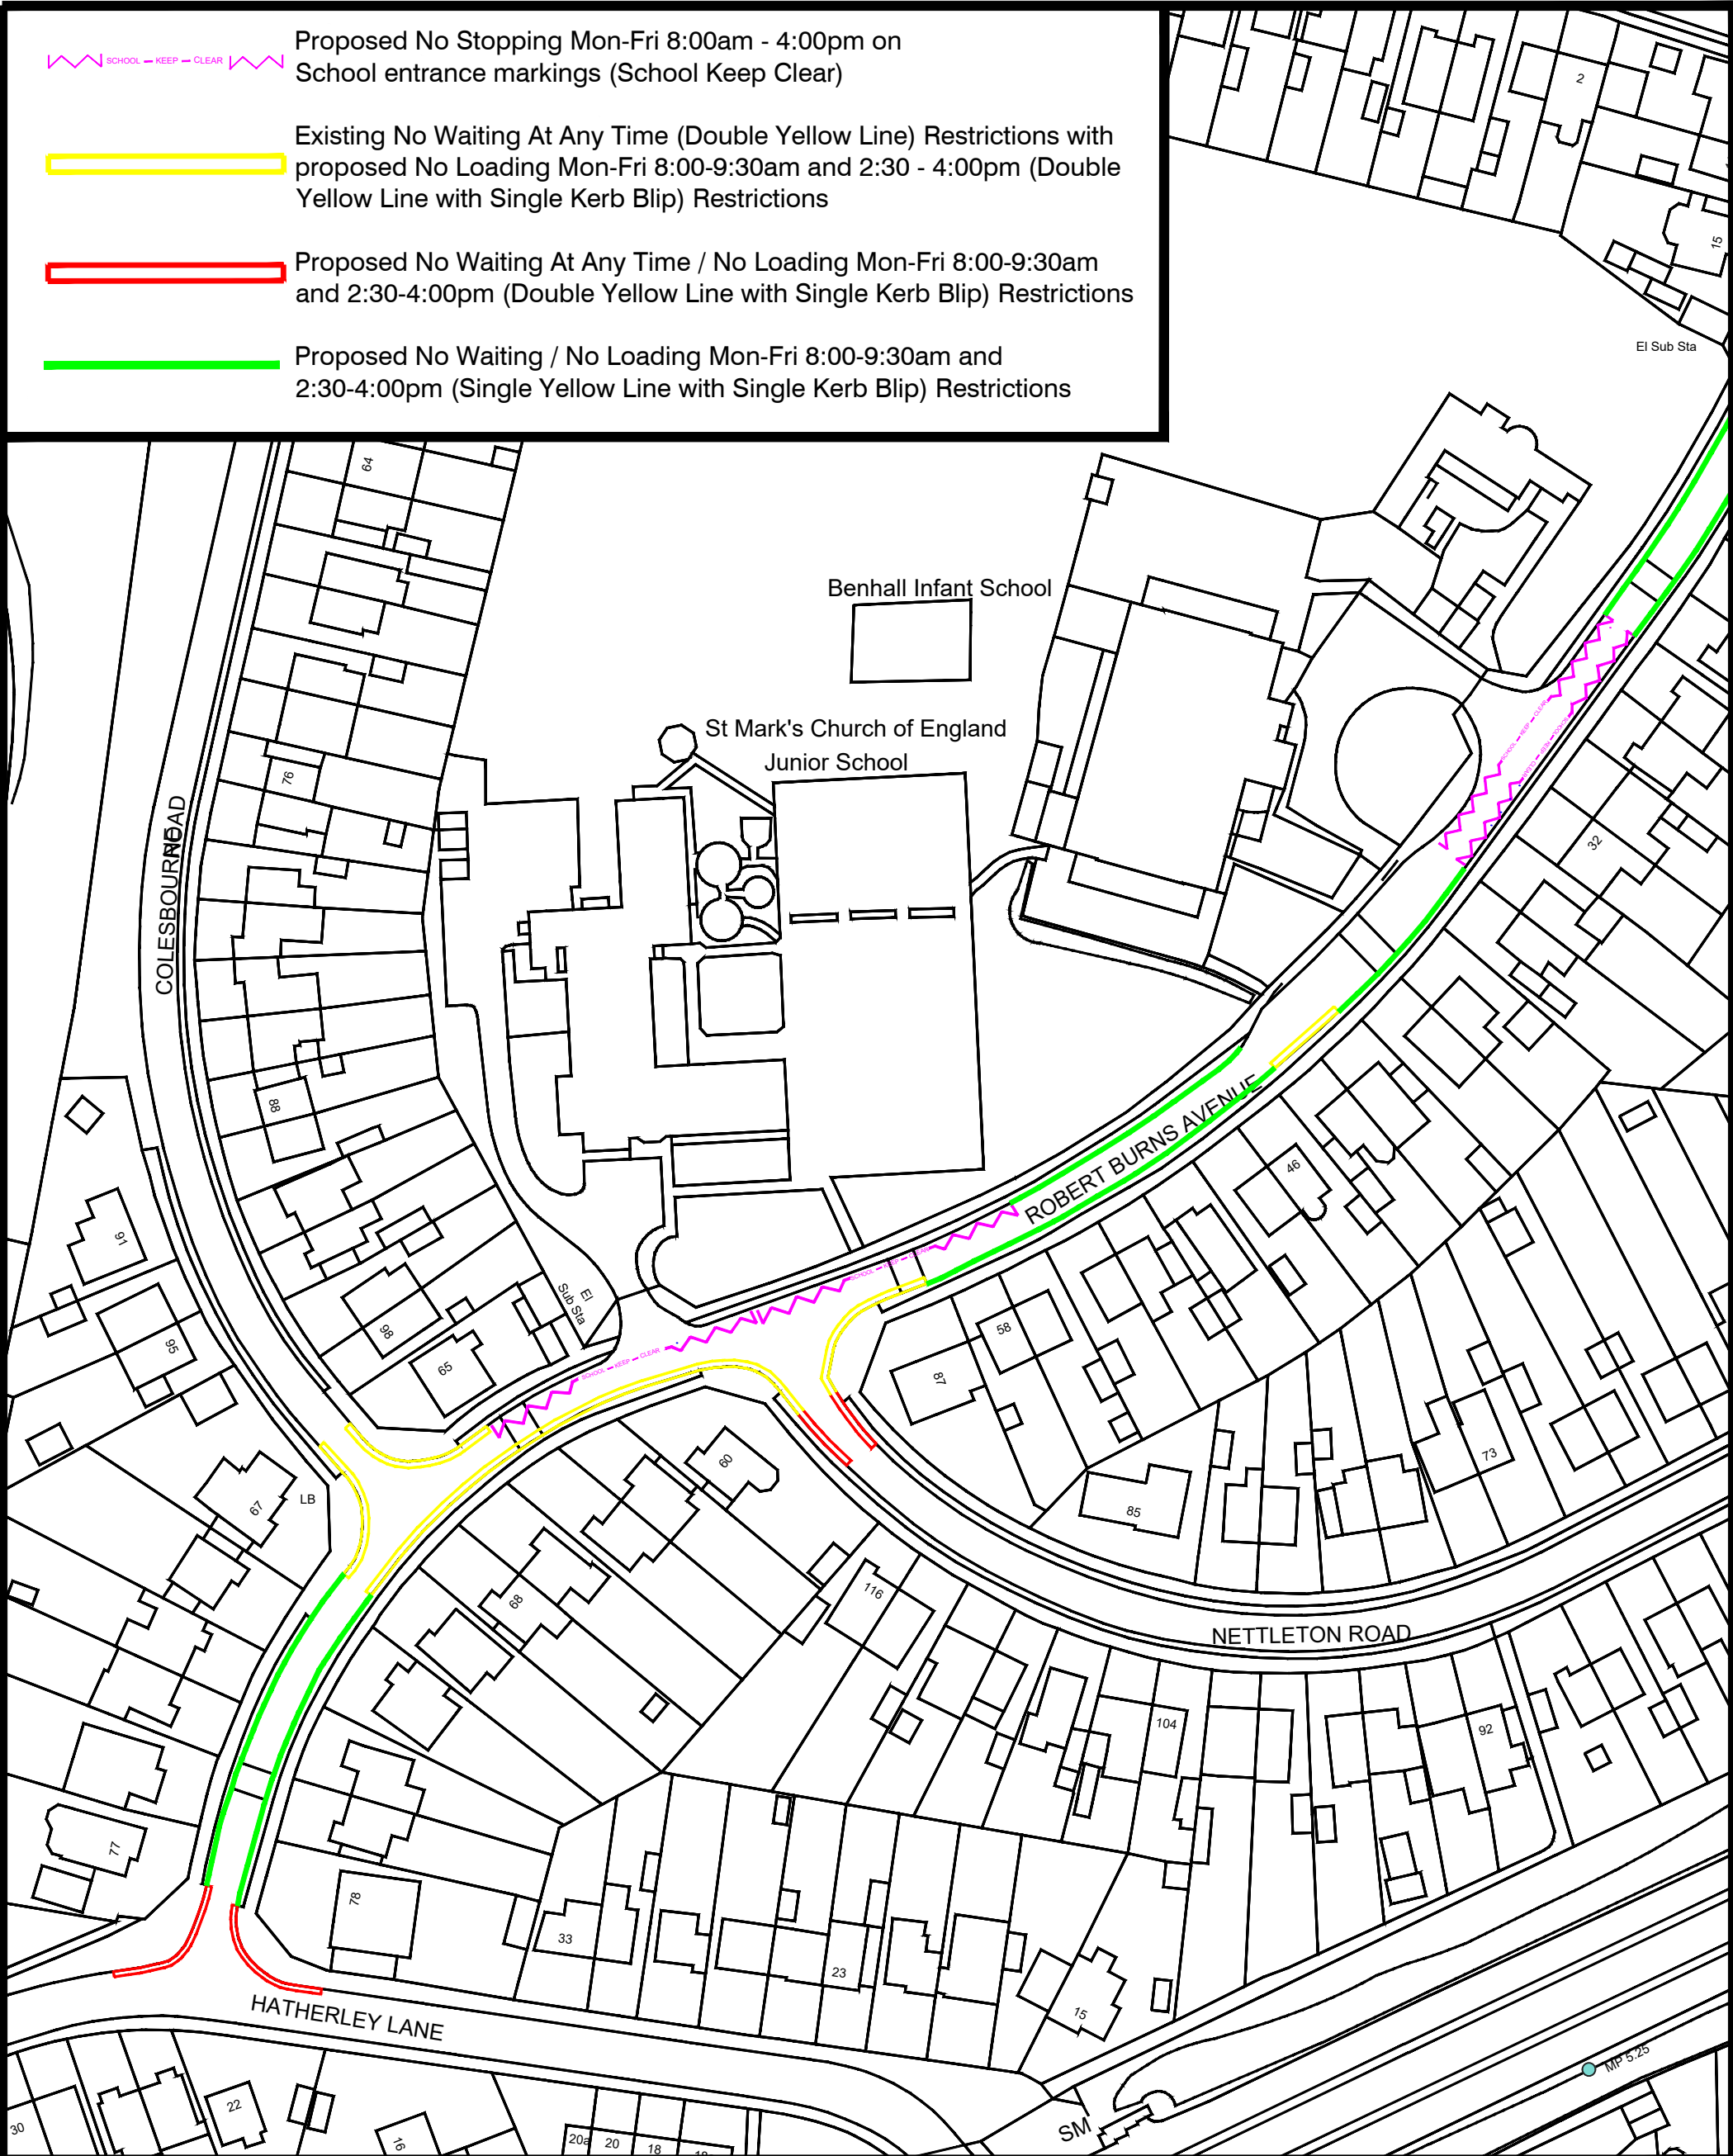

ADL House,
The Oaklands Business
Park
Yate, Bristol,
BS37 5NA

01454 332100
Cad@adltraffic.co.uk

NOTES

1. PRELIMINARY DESIGN PROVIDED FOR ILLUSTRATIVE PURPOSES ONLY. ALL DETAILS ARE SUBJECT TO INCLUDING CHECKING STATUTORY SERVICE APPARATUS.
2. DO NOT SCALE FROM THIS DRAWING.
3. BACKGROUND PLAN IS BASED UPON A DIGITAL OSBASE.
4. ALL DETAILS TO BE CONFIRMED ON SITE AND ON A TOPOGRAPHICAL SURVEY.
5. ALL TRACKS ASSUME GRADIENTS AND CAMBERS DO NOT EXCEED 1:60 AND 1:40 RESPECTIVELY OTHERWISE VEHICLE MANOEUVRABILITY MAY BE AFFECTED.
6. ALL LAND OWNERSHIP DETAILS, EXTENT OF ADOPTED HIGHWAY AND RIGHTS OF WAY TO BE CONFIRMED.
7. ASSUMES ALL LANDSCAPING CAN BE ALTERED AND NO TREES ARE SUBJECT TO TPO.

© Copyright ADL Traffic and Highways Engineering Ltd

ADL Job No.

5227-87

Project

Robert Burns Avenue
Cheltenham

Title

Proposed Restrictions
1 of 2

Date

May 2026

Drawn

WC

Checked

Date

Approved

Date


Scale

NTS@A3

Drg No.

5227-87-RBA 1

Rev.

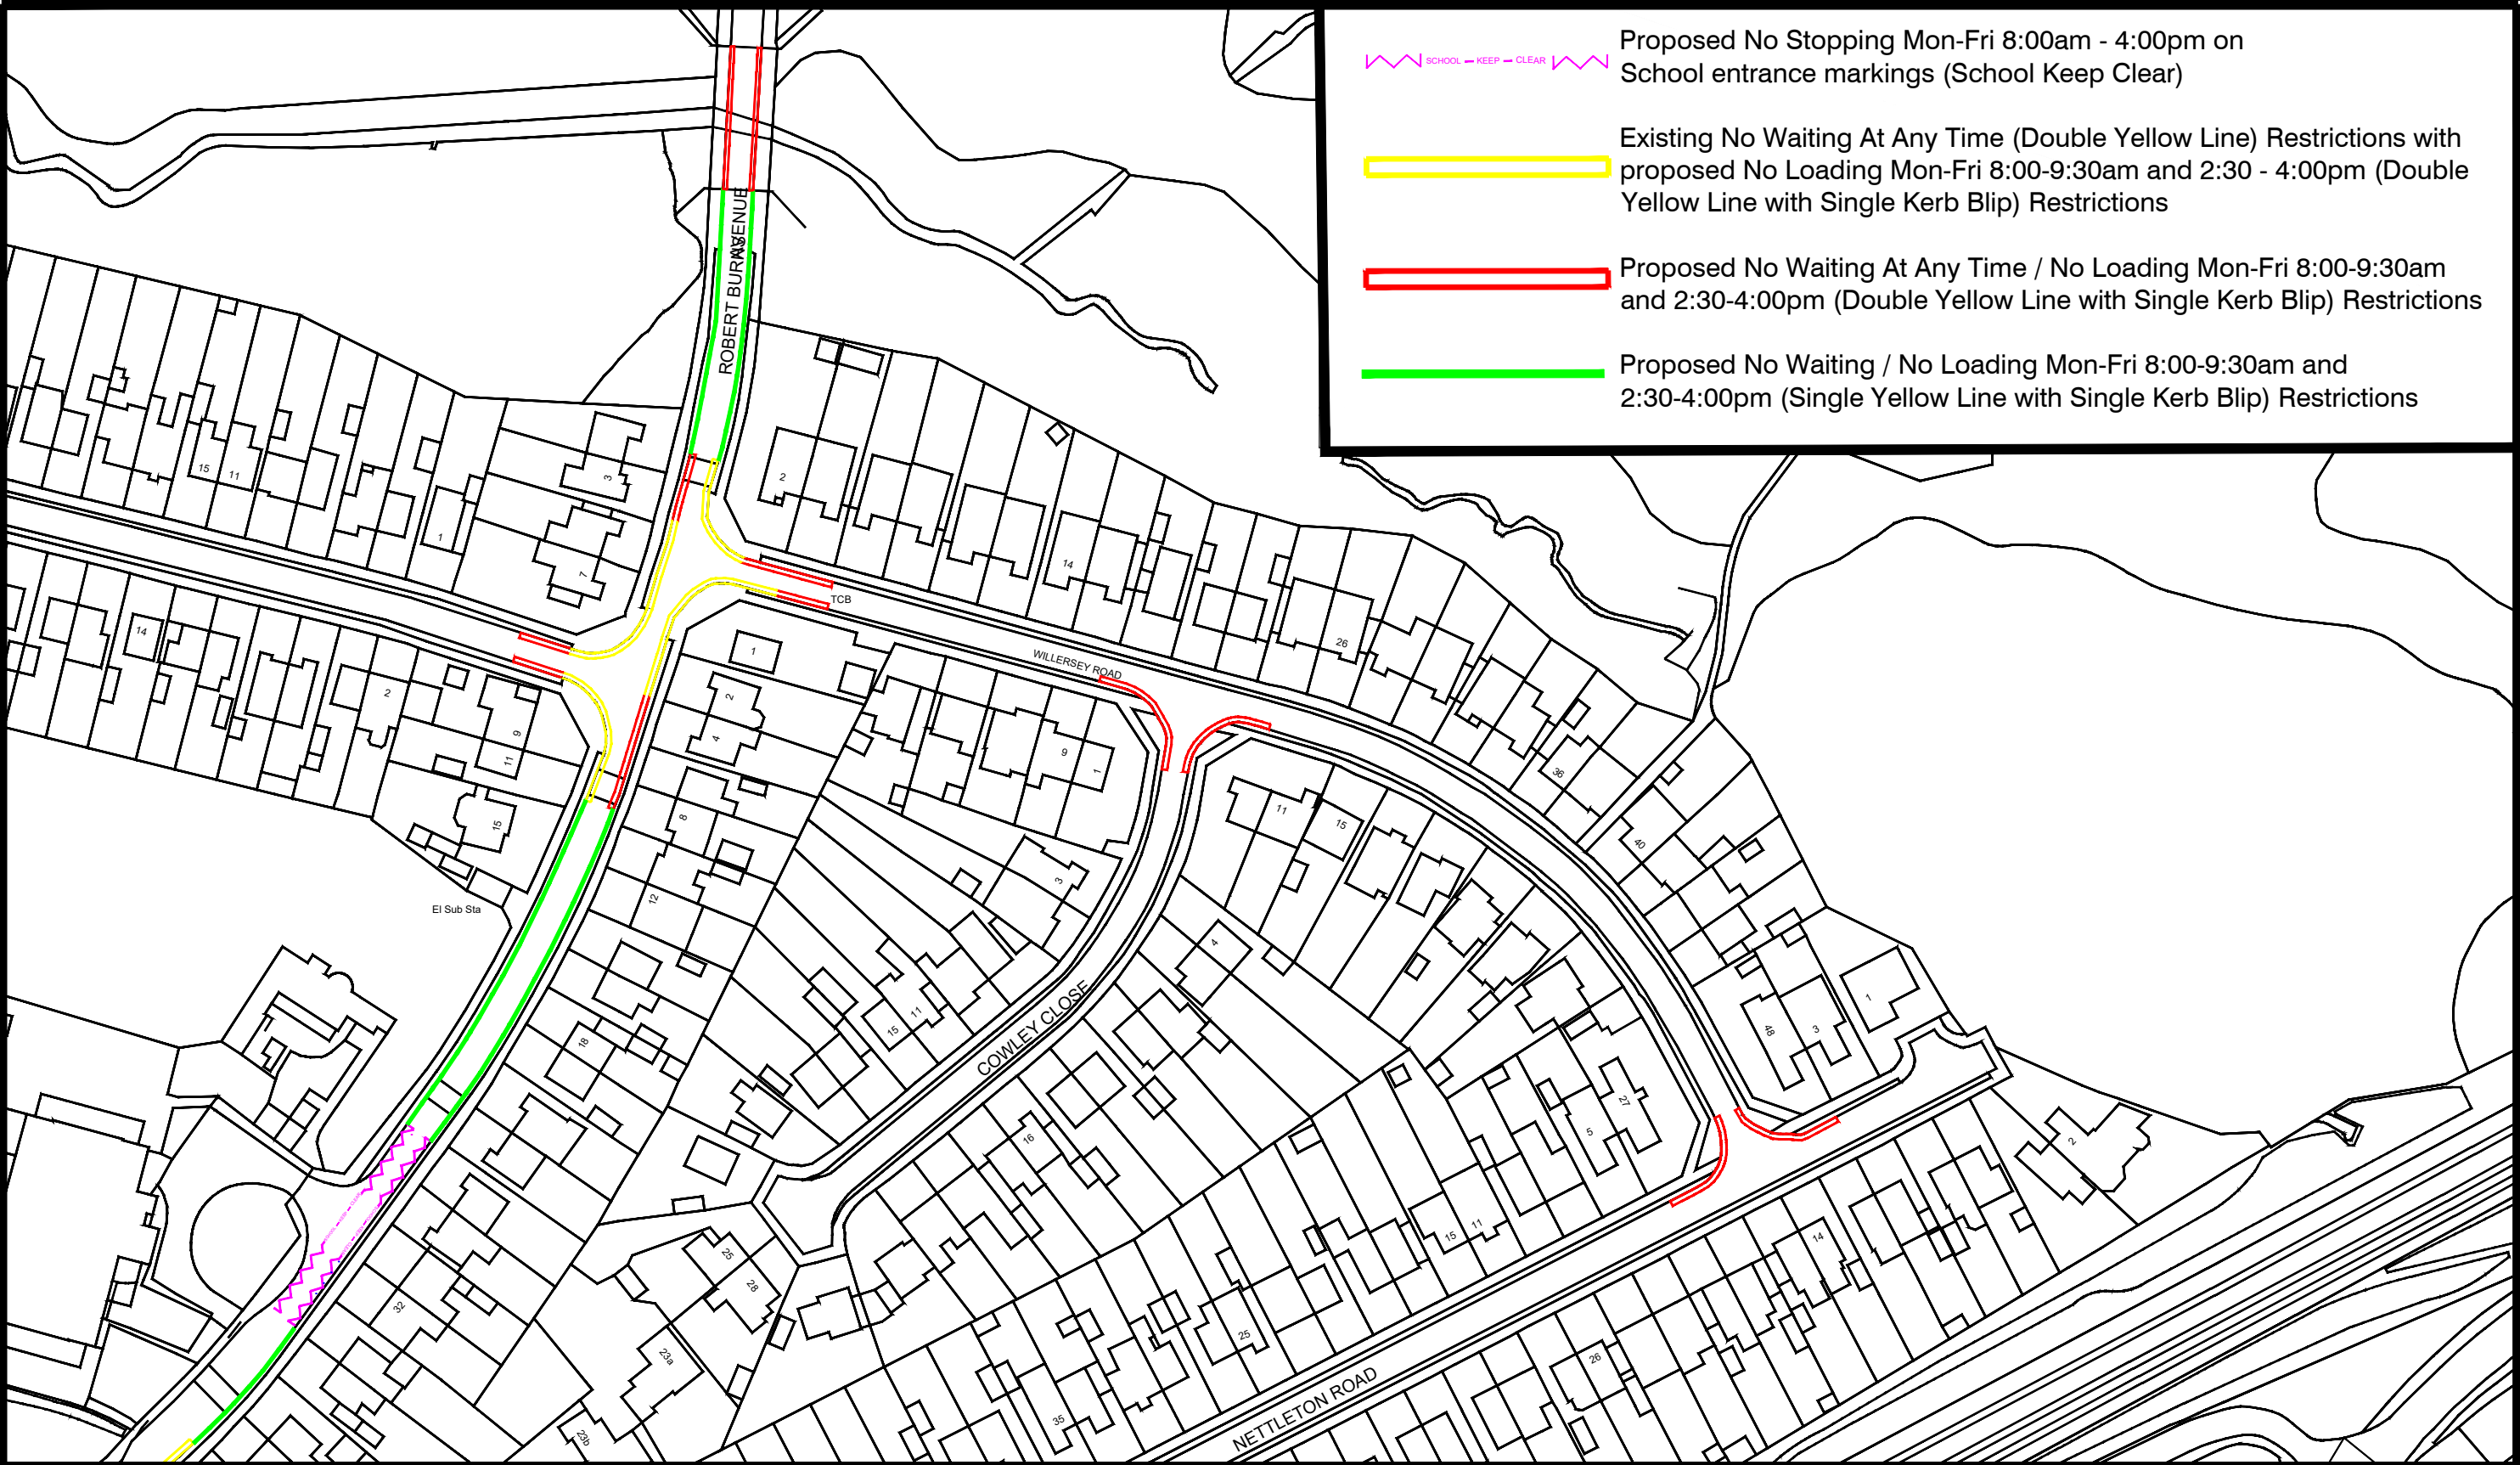



Proposed No Stopping Mon-Fri 8:00am - 4:00pm on School entrance markings (School Keep Clear)




Existing No Waiting At Any Time (Double Yellow Line) Restrictions with proposed No Loading Mon-Fri 8:00-9:30am and 2:30 - 4:00pm (Double Yellow Line with Single Kerb Blip) Restrictions



Proposed No Waiting At Any Time / No Loading Mon-Fri 8:00-9:30am and 2:30-4:00pm (Double Yellow Line with Single Kerb Blip) Restrictions



Proposed No Waiting / No Loading Mon-Fri 8:00-9:30am and 2:30-4:00pm (Single Yellow Line with Single Kerb Blip) Restrictions

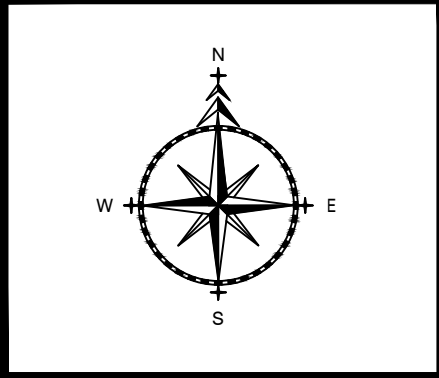



ADL House,
The Oaklands Business
Park
Yate, Bristol,
BS37 5NA

01454 332100
Cad@adltraffic.co.uk

NOTES

1. PRELIMINARY DESIGN PROVIDED FOR ILLUSTRATIVE PURPOSES ONLY. ALL DETAILS ARE SUBJECT TO INCLUDING CHECKING STATUTORY SERVICE APPARATUS.
2. DO NOT SCALE FROM THIS DRAWING.
3. BACKGROUND PLAN IS BASED UPON A DIGITAL OSBASE.
4. ALL DETAILS TO BE CONFIRMED ON SITE AND ON A TOPOGRAPHICAL SURVEY.
5. ALL TRACKS ASSUME GRADIENTS AND CAMBERS DO NOT EXCEED 1:60 AND 1:40 RESPECTIVELY OTHERWISE VEHICLE MANOEUVRABILITY MAY BE AFFECTED.
6. ALL LAND OWNERSHIP DETAILS, EXTENT OF ADOPTED HIGHWAY AND RIGHTS OF WAY TO BE CONFIRMED.
7. ASSUMES ALL LANDSCAPING CAN BE ALTERED AND NO TREES ARE SUBJECT TO TPO.

© Copyright ADL Traffic and Highways Engineering Ltd

AMENDMENTS		
REF.	DATE	DESCRIPTION

ADL Job No.

5227-87

Project Robert Burns Avenue Cheltenham			
Title Propsoed Restrictions 2/2			
Date May 2026	Drawn WC		
Checked	Date	Approved	Date
Scale NTS @ A3	Drg No. 5227-87-RBA2	Rev.	