
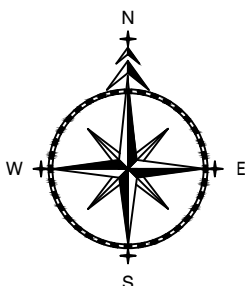


ADL House,  
The Oaklands Business  
Park  
Yate, Bristol,  
BS37 5NA  
  
01454 332100  
info@adltraffic.co.uk

**NOTES**  
 1. PRELIMINARY DESIGN PROVIDED FOR ILLUSTRATIVE PURPOSES ONLY. ALL DETAILS ARE SUBJECT TO INCLUDING CHECKING STATUTORY SERVICE APPARATUS.  
 2. DO NOT SCALE FROM THIS DRAWING.  
 3. BACKGROUND PLAN IS BASED UPON A DIGITAL OSBASE.  
 4. ALL DETAILS TO BE CONFIRMED ON SITE AND ON A TOPOGRAPHICAL SURVEY.  
 5. ALL TRACKS ASSUME GRADIENTS AND CAMBERS DO NOT EXCEED 1:60 AND 1:40 RESPECTIVELY OTHERWISE VEHICLE MANOEUVRABILITY MAY BE AFFECTED.  
 6. ALL LAND OWNERSHIP DETAILS, EXTENT OF ADOPTED HIGHWAY AND RIGHTS OF WAY TO BE CONFIRMED.  
 7. ASSUMES ALL LANDSCAPING CAN BE ALTERED AND NO TREES ARE SUBJECT TO TPO.  
 © Copyright ADL Traffic and Highways Engineering Ltd  
 ADL Job No. 5227-94

Project Hopton Road/ Everlands Dursley			
Title Proposed Traffic Calming Features Overview			
Date November 2025	Drawn LO		
Checked WC	Date 3.11.25	Approved TH	Date 3.11.25
Scale NTS@A3	Drg No. 5227-94		Rev. 

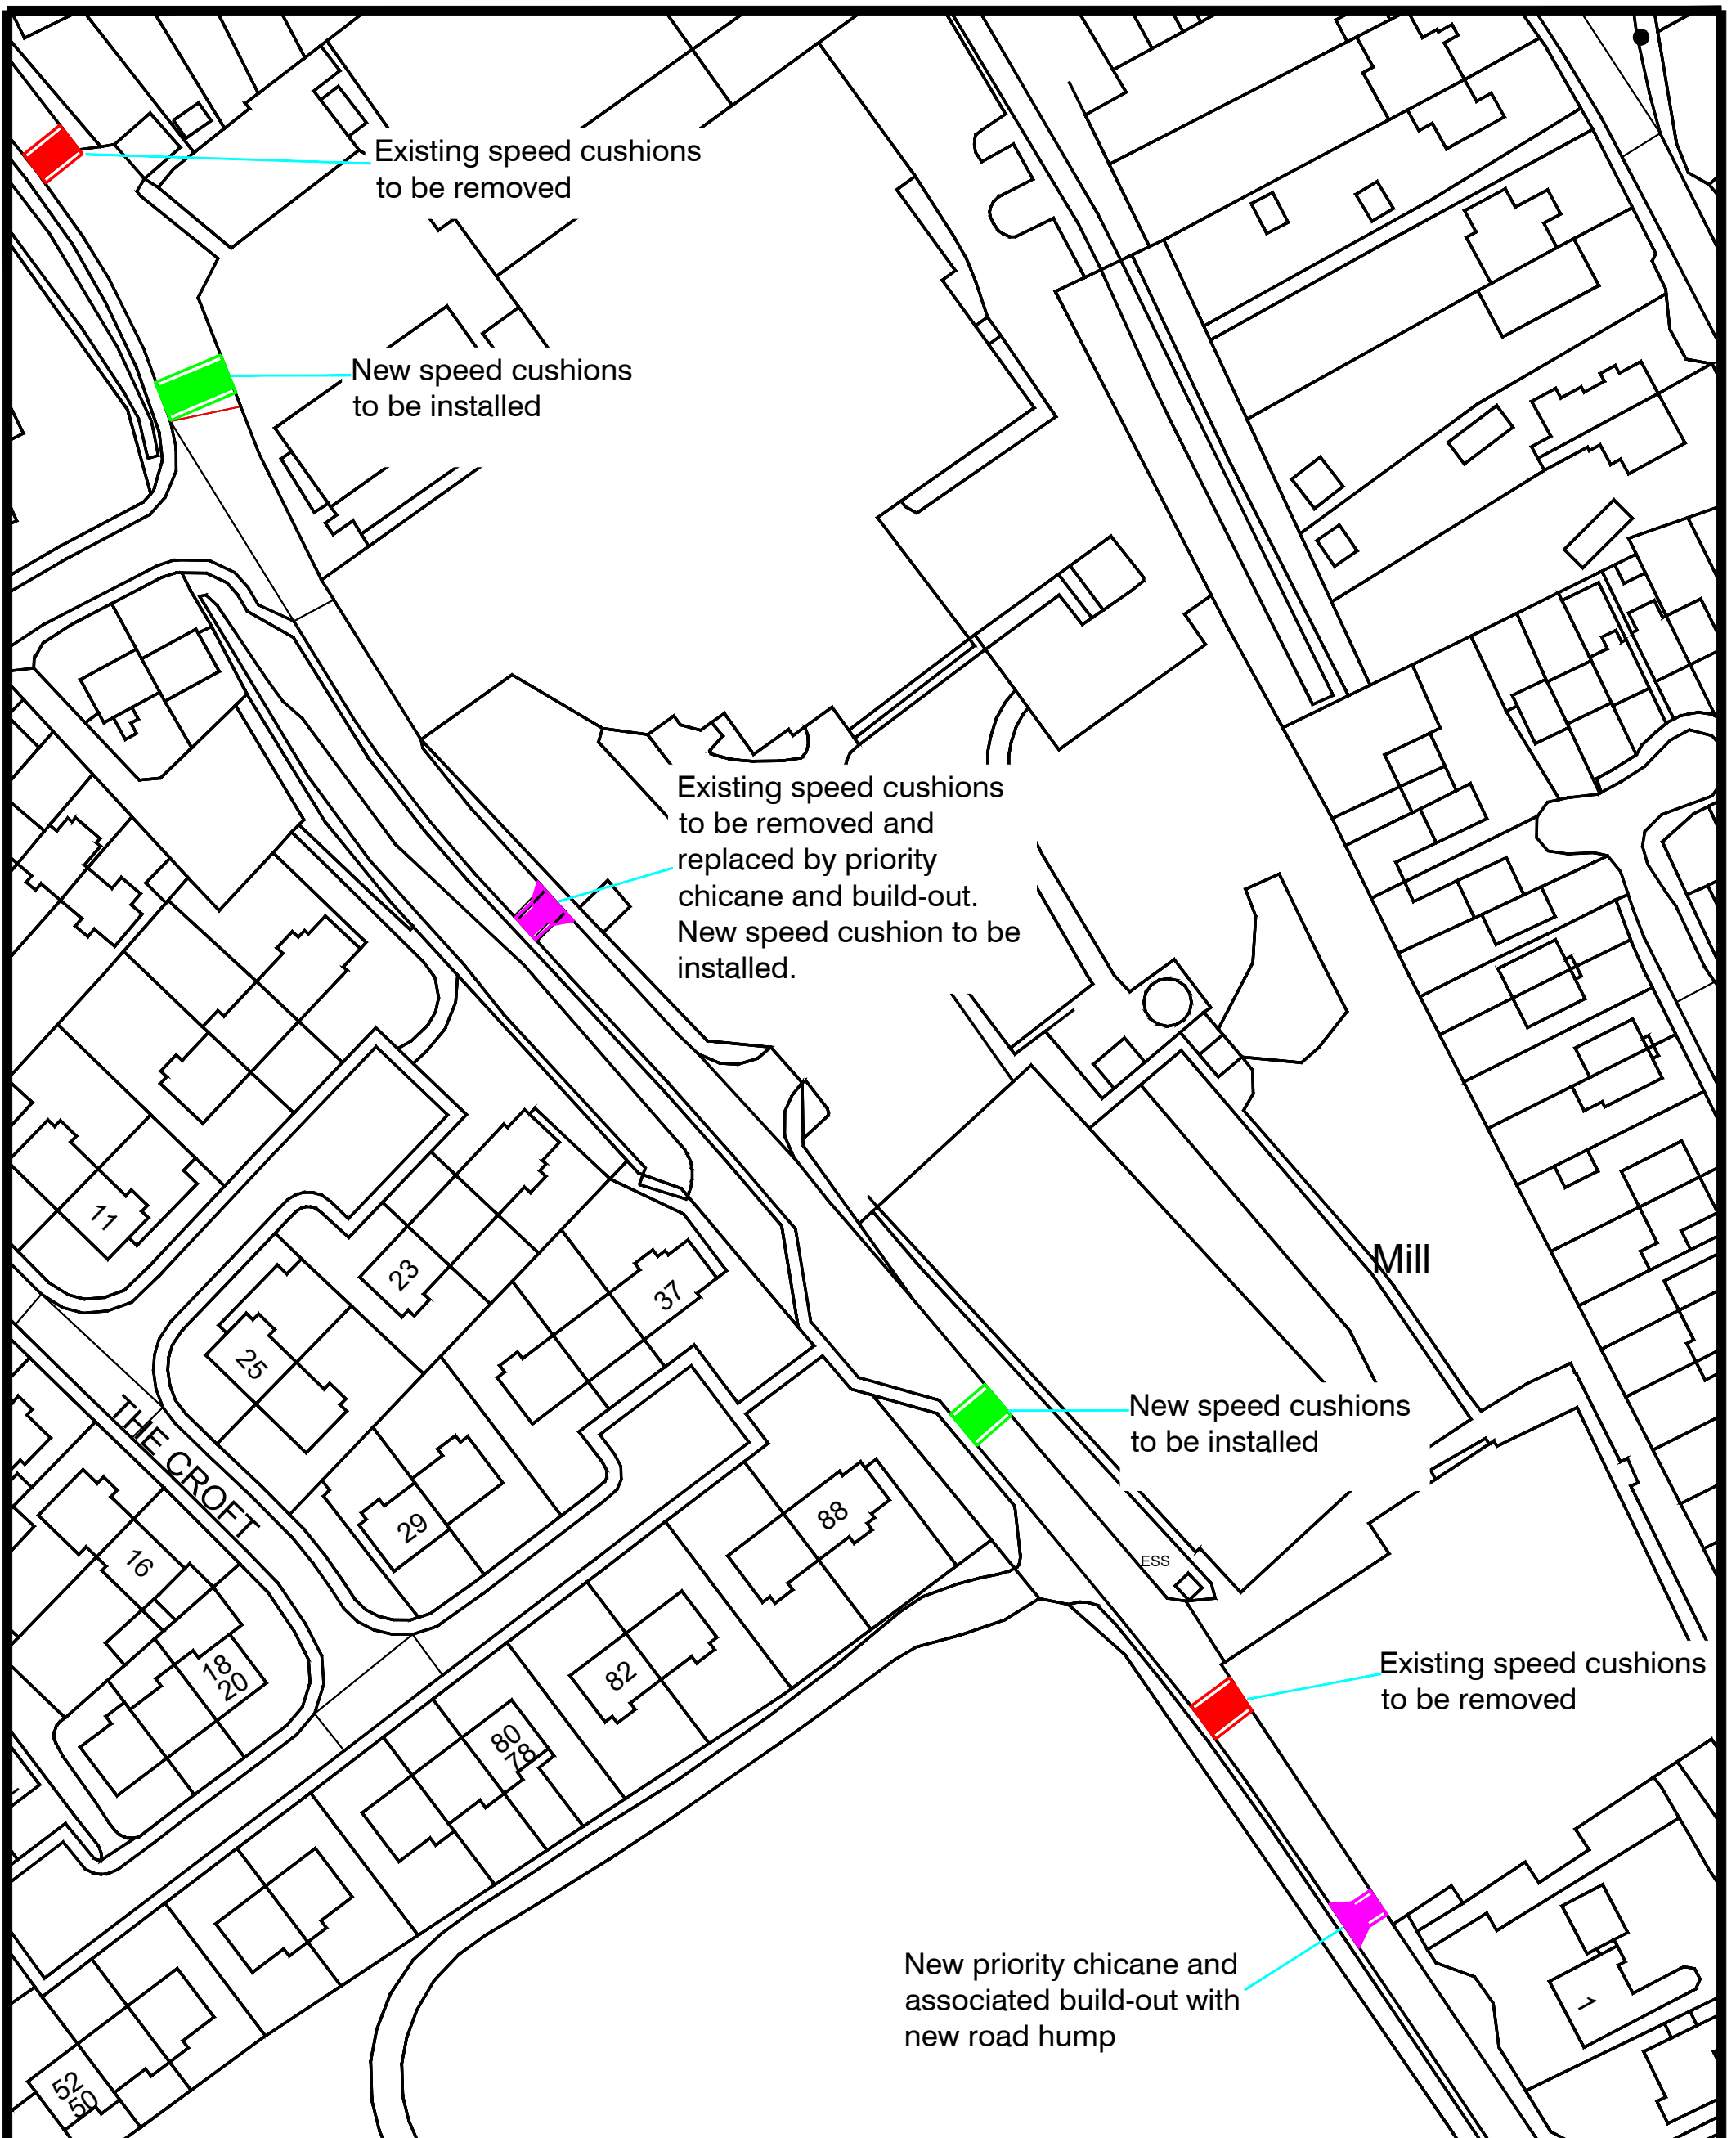

ADL House,  
The Oaklands Business  
Park  
Yate, Bristol,  
BS37 5NA



01454 332100  
info@adltraffic.co.uk

**NOTES**

1. PRELIMINARY DESIGN PROVIDED FOR ILLUSTRATIVE PURPOSES ONLY. ALL DETAILS ARE SUBJECT TO INCLUDING CHECKING STATUTORY SERVICE APPARATUS.
  2. DO NOT SCALE FROM THIS DRAWING.
  3. BACKGROUND PLAN IS BASED UPON A DIGITAL OSBASE.
  4. ALL DETAILS TO BE CONFIRMED ON SITE AND ON A TOPOGRAPHICAL SURVEY.
  5. ALL TRACKS ASSUME GRADIENTS AND CAMBERS DO NOT EXCEED 1:60 AND 1:40 RESPECTIVELY OTHERWISE VEHICLE MANOEUVRABILITY MAY BE AFFECTED.
  6. ALL LAND OWNERSHIP DETAILS, EXTENT OF ADOPTED HIGHWAY AND RIGHTS OF WAY TO BE CONFIRMED.
  7. ASSUMES ALL LANDSCAPING CAN BE ALTERED AND NO TREES ARE SUBJECT TO TPO.
- © Copyright ADL Traffic and Highways Engineering Ltd

ADL Job No. 5227-94

Project Everlands Dursley			
Title Proposed Traffic Calming Locations			
Date November 2025	Drawn LO		
Checked WC	Date 3.11.25	Approved TH	Date 3.11.25
Scale NTS@A3	Drg No. 5227-94-001		Rev.

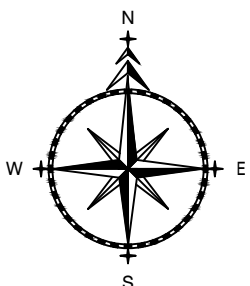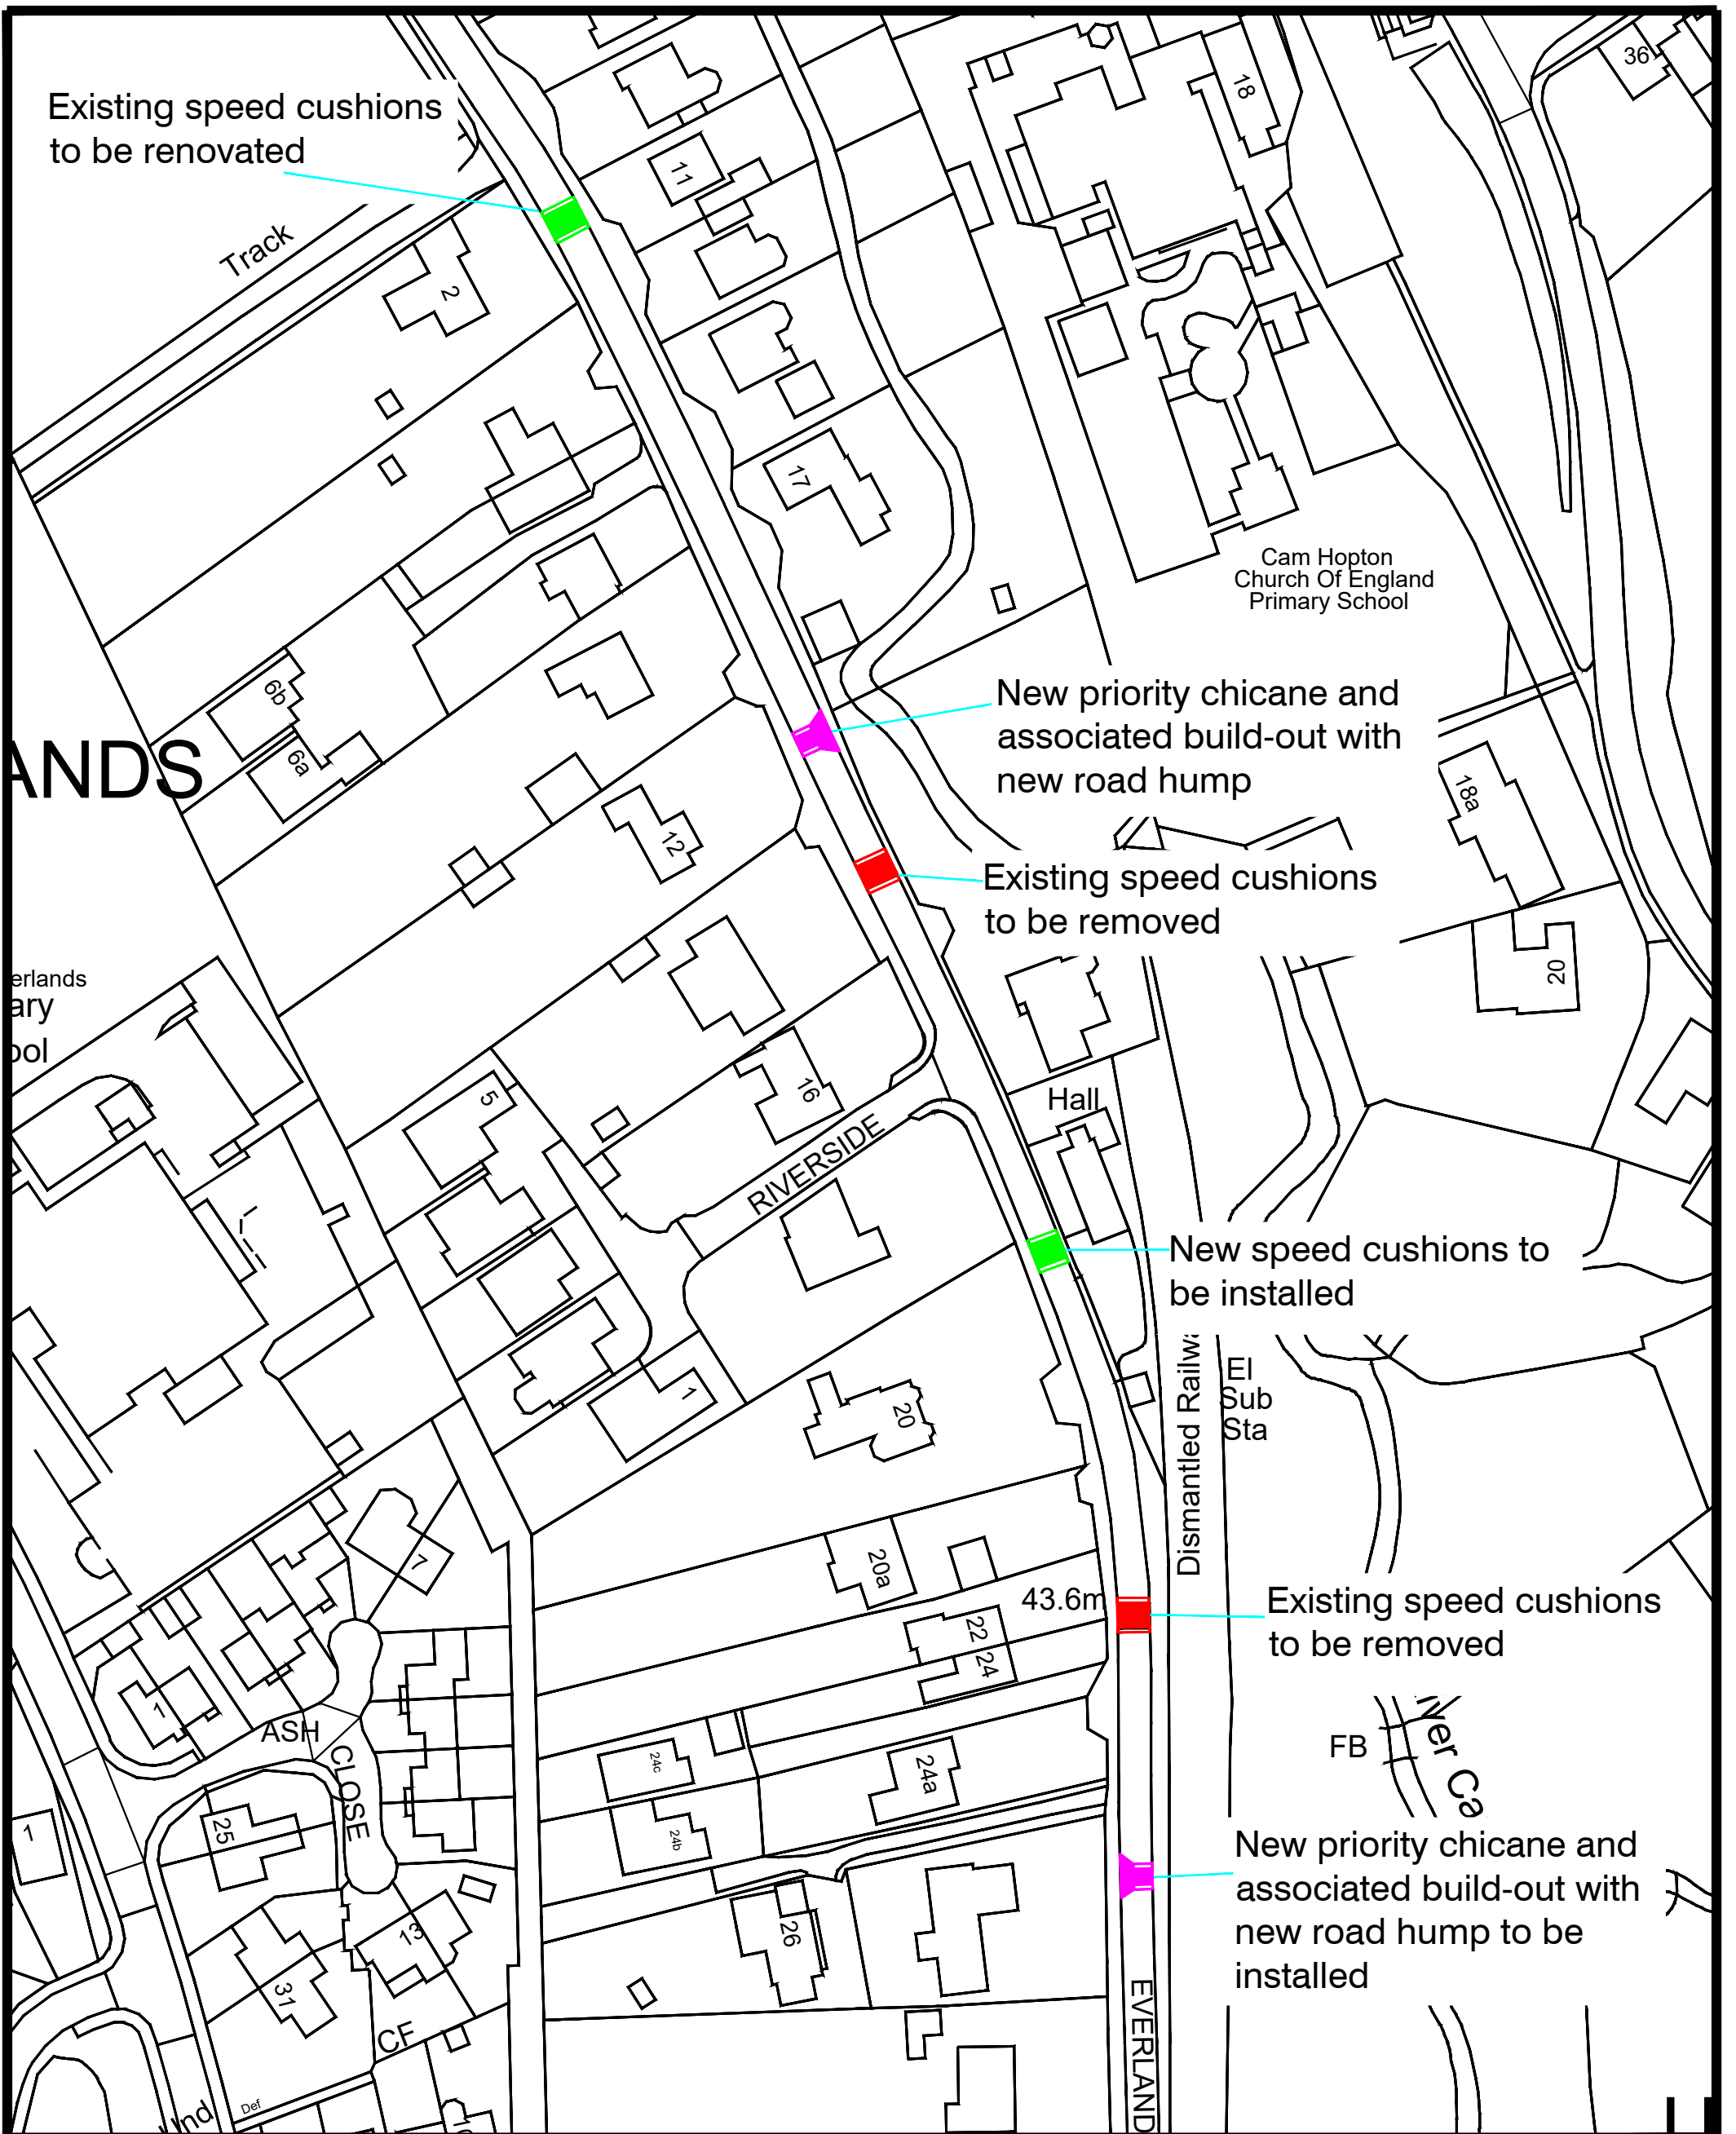

ADL House,  
The Oaklands Business  
Park  
Yate, Bristol,  
BS37 5NA

01454 332100  
info@adltraffic.co.uk


**NOTES**

1. PRELIMINARY DESIGN PROVIDED FOR ILLUSTRATIVE PURPOSES ONLY. ALL DETAILS ARE SUBJECT TO INCLUDING CHECKING STATUTORY SERVICE APPARATUS.
  2. DO NOT SCALE FROM THIS DRAWING.
  3. BACKGROUND PLAN IS BASED UPON A DIGITAL OSBASE.
  4. ALL DETAILS TO BE CONFIRMED ON SITE AND ON A TOPOGRAPHICAL SURVEY.
  5. ALL TRACKS ASSUME GRADIENTS AND CAMBERS DO NOT EXCEED 1:60 AND 1:40 RESPECTIVELY OTHERWISE VEHICLE MANOEUVRABILITY MAY BE AFFECTED.
  6. ALL LAND OWNERSHIP DETAILS, EXTENT OF ADOPTED HIGHWAY AND RIGHTS OF WAY TO BE CONFIRMED.
  7. ASSUMES ALL LANDSCAPING CAN BE ALTERED AND NO TREES ARE SUBJECT TO TPO.
- © Copyright ADL Traffic and Highways Engineering Ltd

ADL Job No. 5227-94

Project Everlands Dursley			
Title Proposed Traffic Calming Locations			
Date November 2025	Drawn LO		
Checked WC	Date 3.11.25	Approved TH	Date 3.11.25
Scale NTS@A3	Drg No. 5227-94-002		Rev.

# UPPER CAM

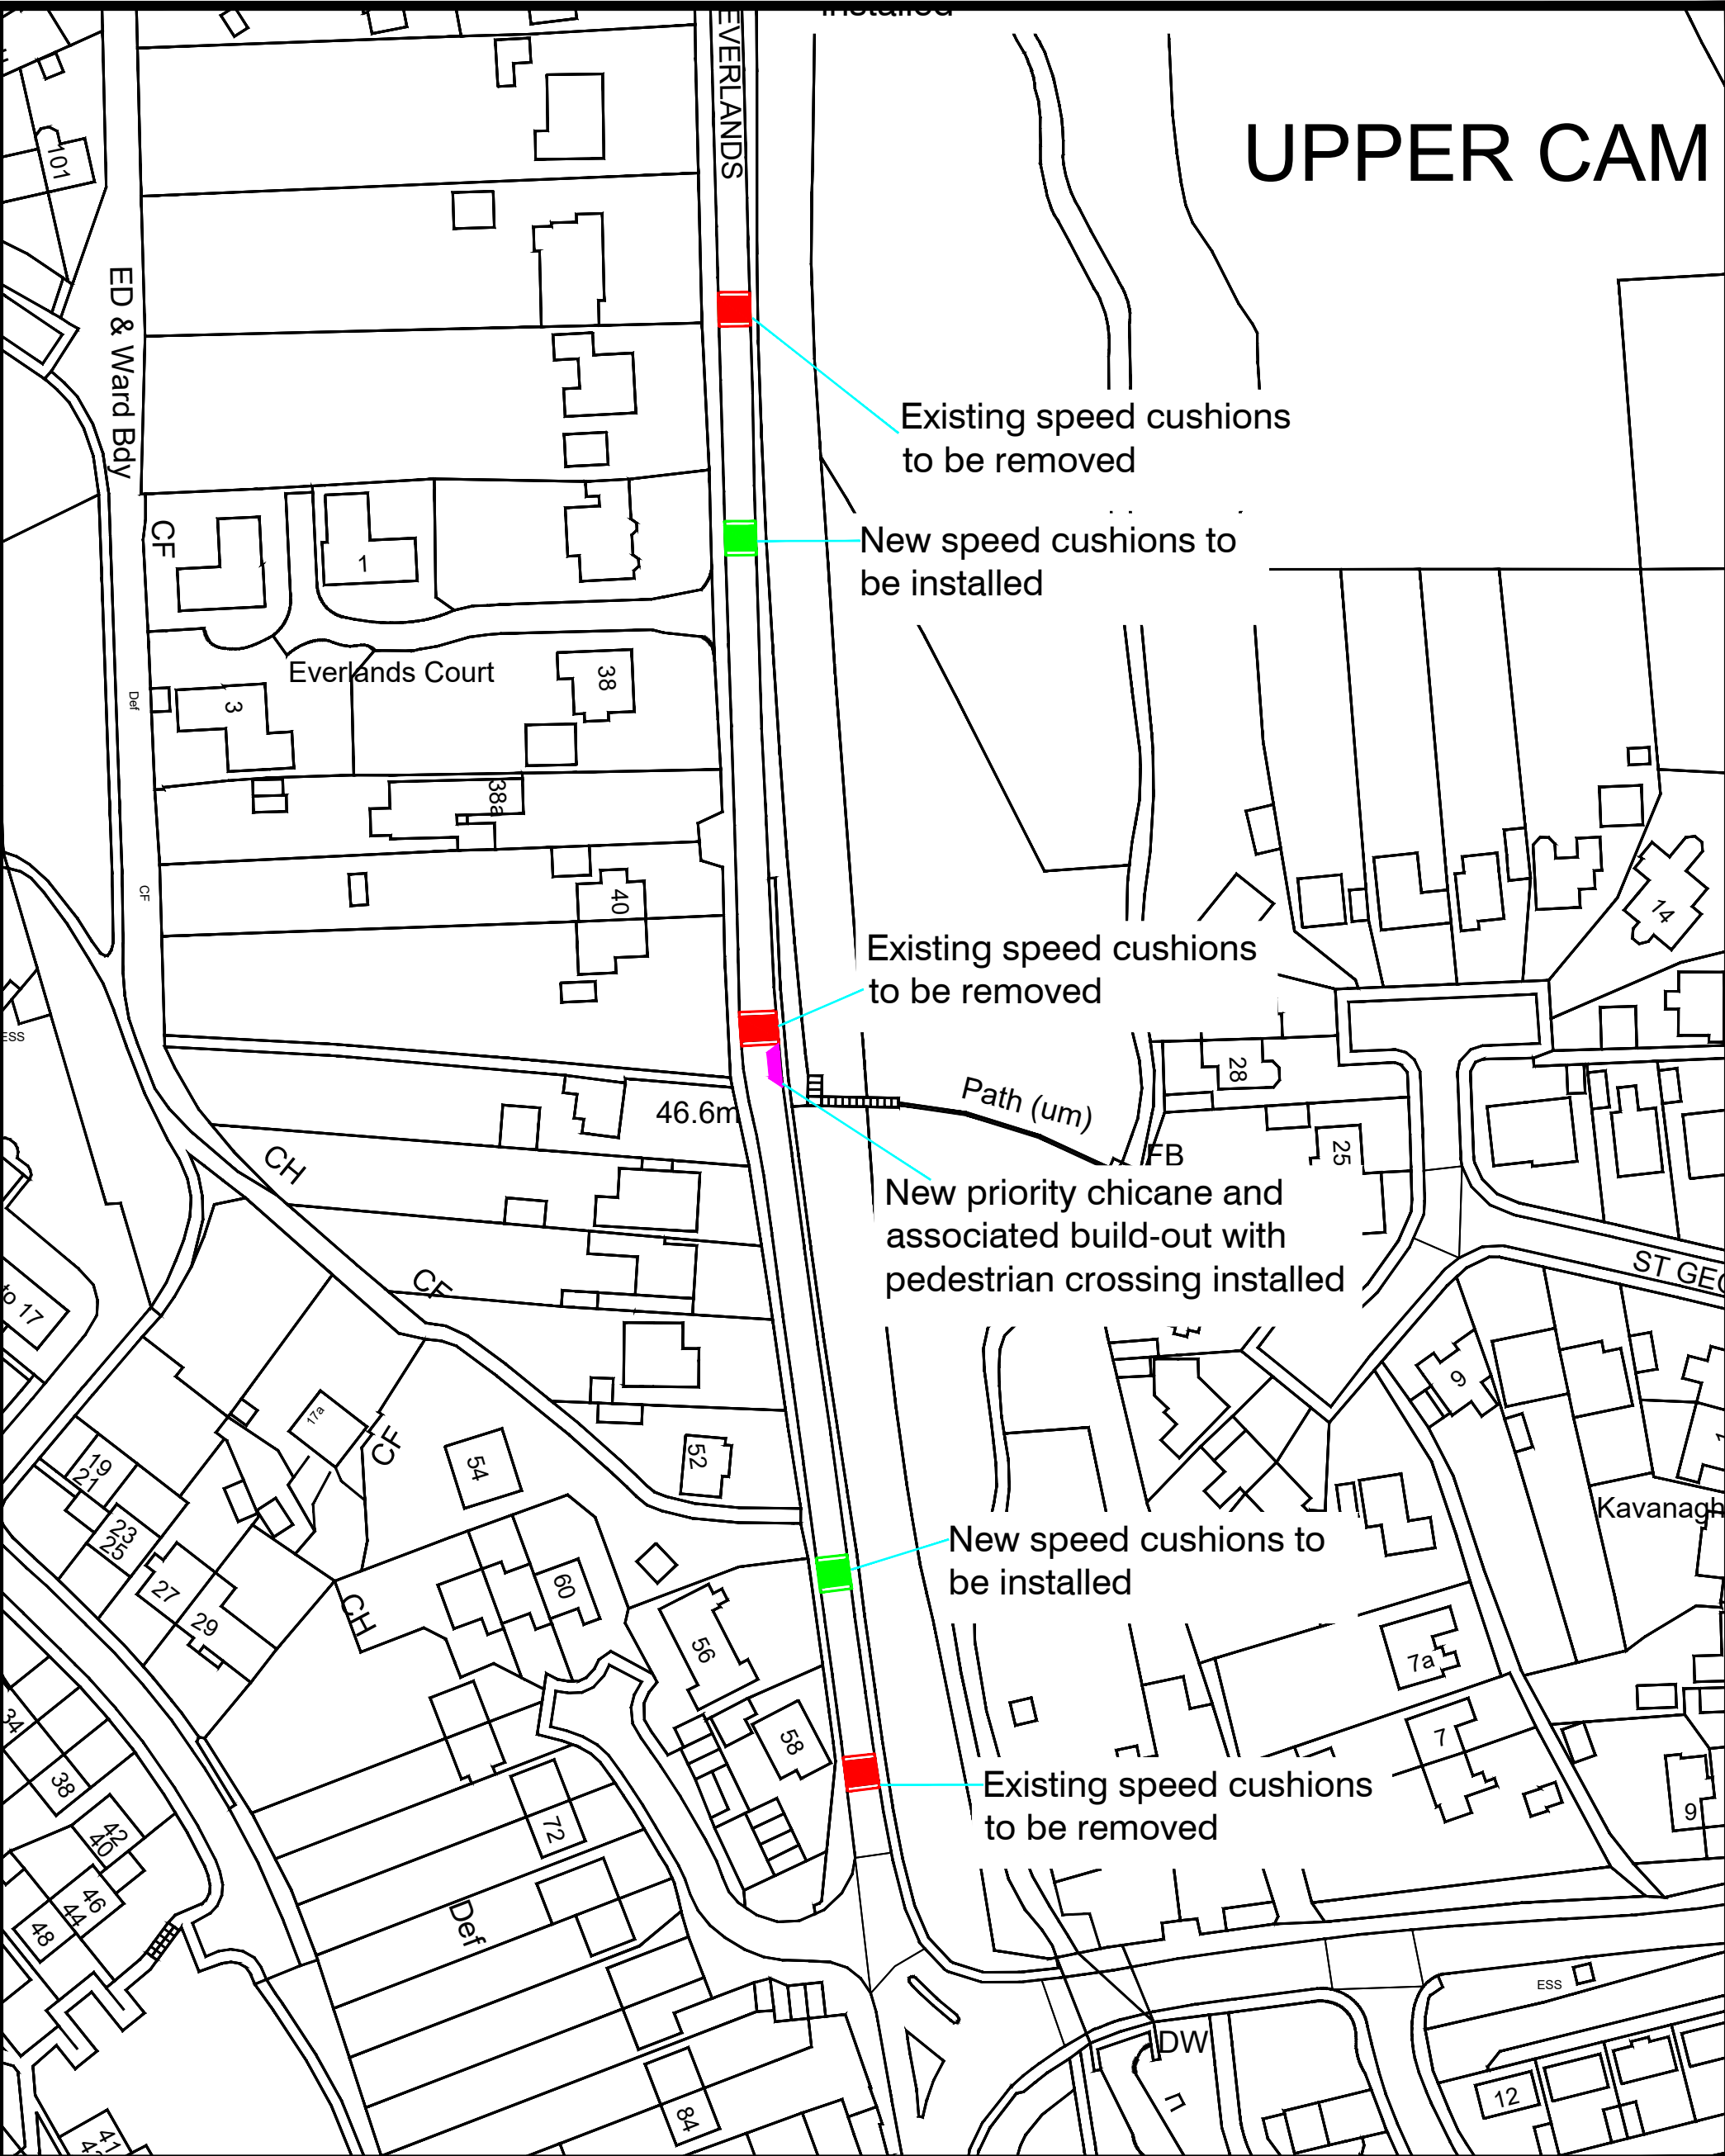

Existing speed cushions to be removed


New speed cushions to be installed

Existing speed cushions to be removed

New priority chicane and associated build-out with pedestrian crossing installed

New speed cushions to be installed

Existing speed cushions to be removed

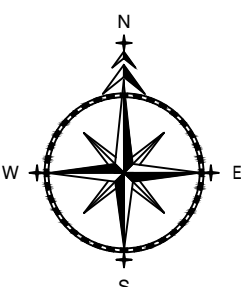

ADL House,  
The Oaklands Business  
Park  
Yate, Bristol,  
BS37 5NA

01454 332100  
info@adltraffic.co.uk

**NOTES**

1. PRELIMINARY DESIGN PROVIDED FOR ILLUSTRATIVE PURPOSES ONLY. ALL DETAILS ARE SUBJECT TO INCLUDING CHECKING STATUTORY SERVICE APPARATUS.
2. DO NOT SCALE FROM THIS DRAWING.
3. BACKGROUND PLAN IS BASED UPON A DIGITAL OSBASE.
4. ALL DETAILS TO BE CONFIRMED ON SITE AND ON A TOPOGRAPHICAL SURVEY.
5. ALL TRACKS ASSUME GRADIENTS AND CAMBERS DO NOT EXCEED 1:60 AND 1:40 RESPECTIVELY OTHERWISE VEHICLE MANOEUVRABILITY MAY BE AFFECTED.
6. ALL LAND OWNERSHIP DETAILS, EXTENT OF ADOPTED HIGHWAY AND RIGHTS OF WAY TO BE CONFIRMED.
7. ASSUMES ALL LANDSCAPING CAN BE ALTERED AND NO TREES ARE SUBJECT TO TPO.



© Copyright ADL Traffic and Highways Engineering Ltd

ADL Job No. **5227-94**

Project Everlands Dursley			
Title Proposed Traffic Calming Locations			
Date November 2025	Drawn LO		
Checked WC	Date 3.11.25	Approved TH	Date 3.11.25
Scale NTS@A3	Drg No. 5227-94-003		Rev.



Proposed Road Hump Location

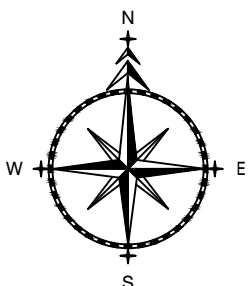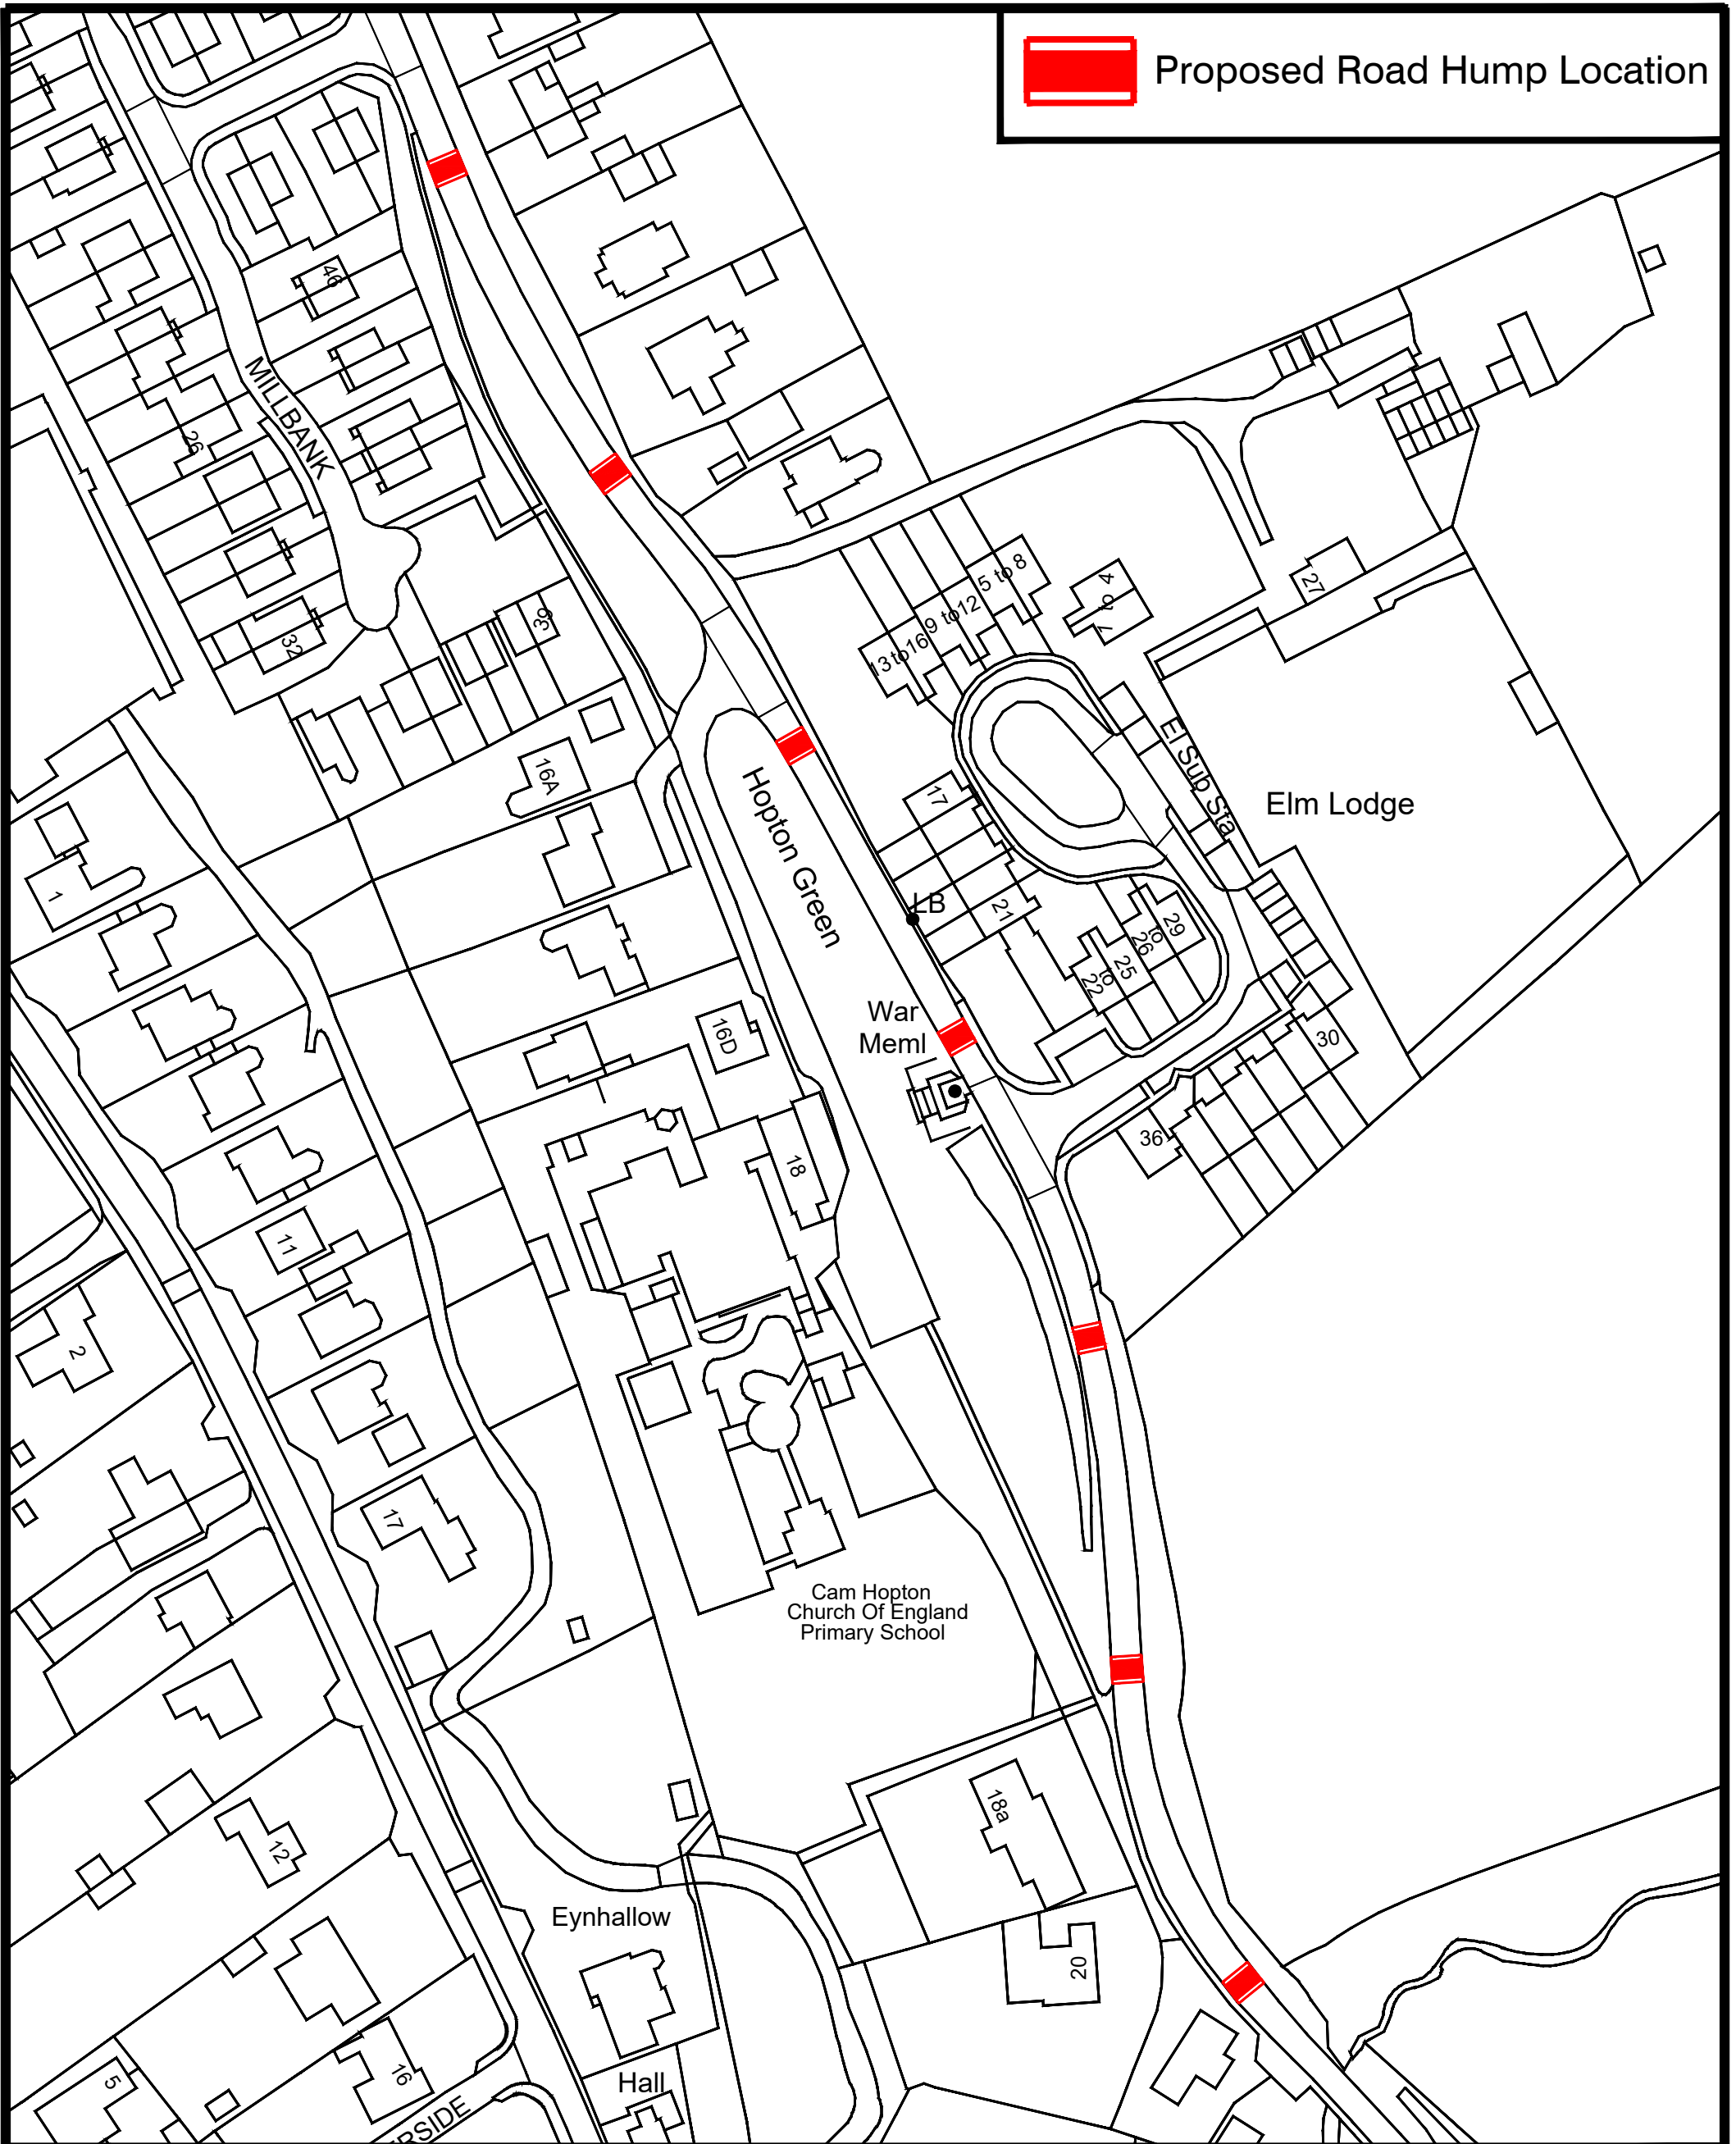

ADL House,  
The Oaklands Business  
Park  
Yate, Bristol,  
BS37 5NA

01454 332100  
info@adltraffic.co.uk

NOTES

1. PRELIMINARY DESIGN PROVIDED FOR ILLUSTRATIVE PURPOSES ONLY. ALL DETAILS ARE SUBJECT TO INCLUDING CHECKING STATUTORY SERVICE APPARATUS.
2. DO NOT SCALE FROM THIS DRAWING.
3. BACKGROUND PLAN IS BASED UPON A DIGITAL OSBASE.
4. ALL DETAILS TO BE CONFIRMED ON SITE AND ON A TOPOGRAPHICAL SURVEY.
5. ALL TRACKS ASSUME GRADIENTS AND CAMBERS DO NOT EXCEED 1:60 AND 1:40 RESPECTIVELY OTHERWISE VEHICLE MANOEUVRABILITY MAY BE AFFECTED.
6. ALL LAND OWNERSHIP DETAILS, EXTENT OF ADOPTED HIGHWAY AND RIGHTS OF WAY TO BE CONFIRMED.
7. ASSUMES ALL LANDSCAPING CAN BE ALTERED AND NO TREES ARE SUBJECT TO TPO.

© Copyright ADL Traffic and Highways Engineering Ltd

ADL Job No. 5227-94

Project Hopton Road Dursley			
Title Proposed Road Hump Locations			
Date November 2025		Drawn LO	
Checked WC	Date 3.11.25	Approved TH	Date 3.11.25
Scale NTS@A3	Drg No. 5227-94-004		Rev.