

ADL House,
The Oaklands Business
Park
Yate, Bristol,
BS37 5NA
01454 332100
Cad@adltraffic.co.uk

NOTES

1. PRELIMINARY DESIGN PROVIDED FOR ILLUSTRATIVE PURPOSES ONLY. ALL DETAILS ARE SUBJECT TO INCLUDING CHECKING STATUTORY SERVICE APPARATUS.
2. DO NOT SCALE FROM THIS DRAWING.
3. BACKGROUND PLAN IS BASED UPON A DIGITAL OSBASE.
4. ALL DETAILS TO BE CONFIRMED ON SITE AND ON A TOPOGRAPHICAL SURVEY.
5. ALL TRACKS ASSUME GRADIENTS AND CAMBERS DO NOT EXCEED 1:60 AND 1:40 RESPECTIVELY OTHERWISE VEHICLE MANOEUVRABILITY MAY BE AFFECTED.
6. ALL LAND OWNERSHIP DETAILS, EXTENT OF ADOPTED HIGHWAY AND RIGHTS OF WAY TO BE CONFIRMED.
7. ASSUMES ALL LANDSCAPING CAN BE ALTERED AND NO TREES ARE SUBJECT TO TPO.

© Copyright ADL Traffic and Highways Engineering Ltd


AMENDMENTS

REF.	DATE	DESCRIPTION



ADL Job No.

5227-105

Project	Kimberland Way Gloucester		
Title	Proposed No Waiting at Any Time Restrictions		
Date	November 2024	Drawn	WC
Checked TH	Date 5.11.24	Approved TH	Date 5.11.24
Scale	Org No.		Rev.
NTS @ A3	5227-105-001		

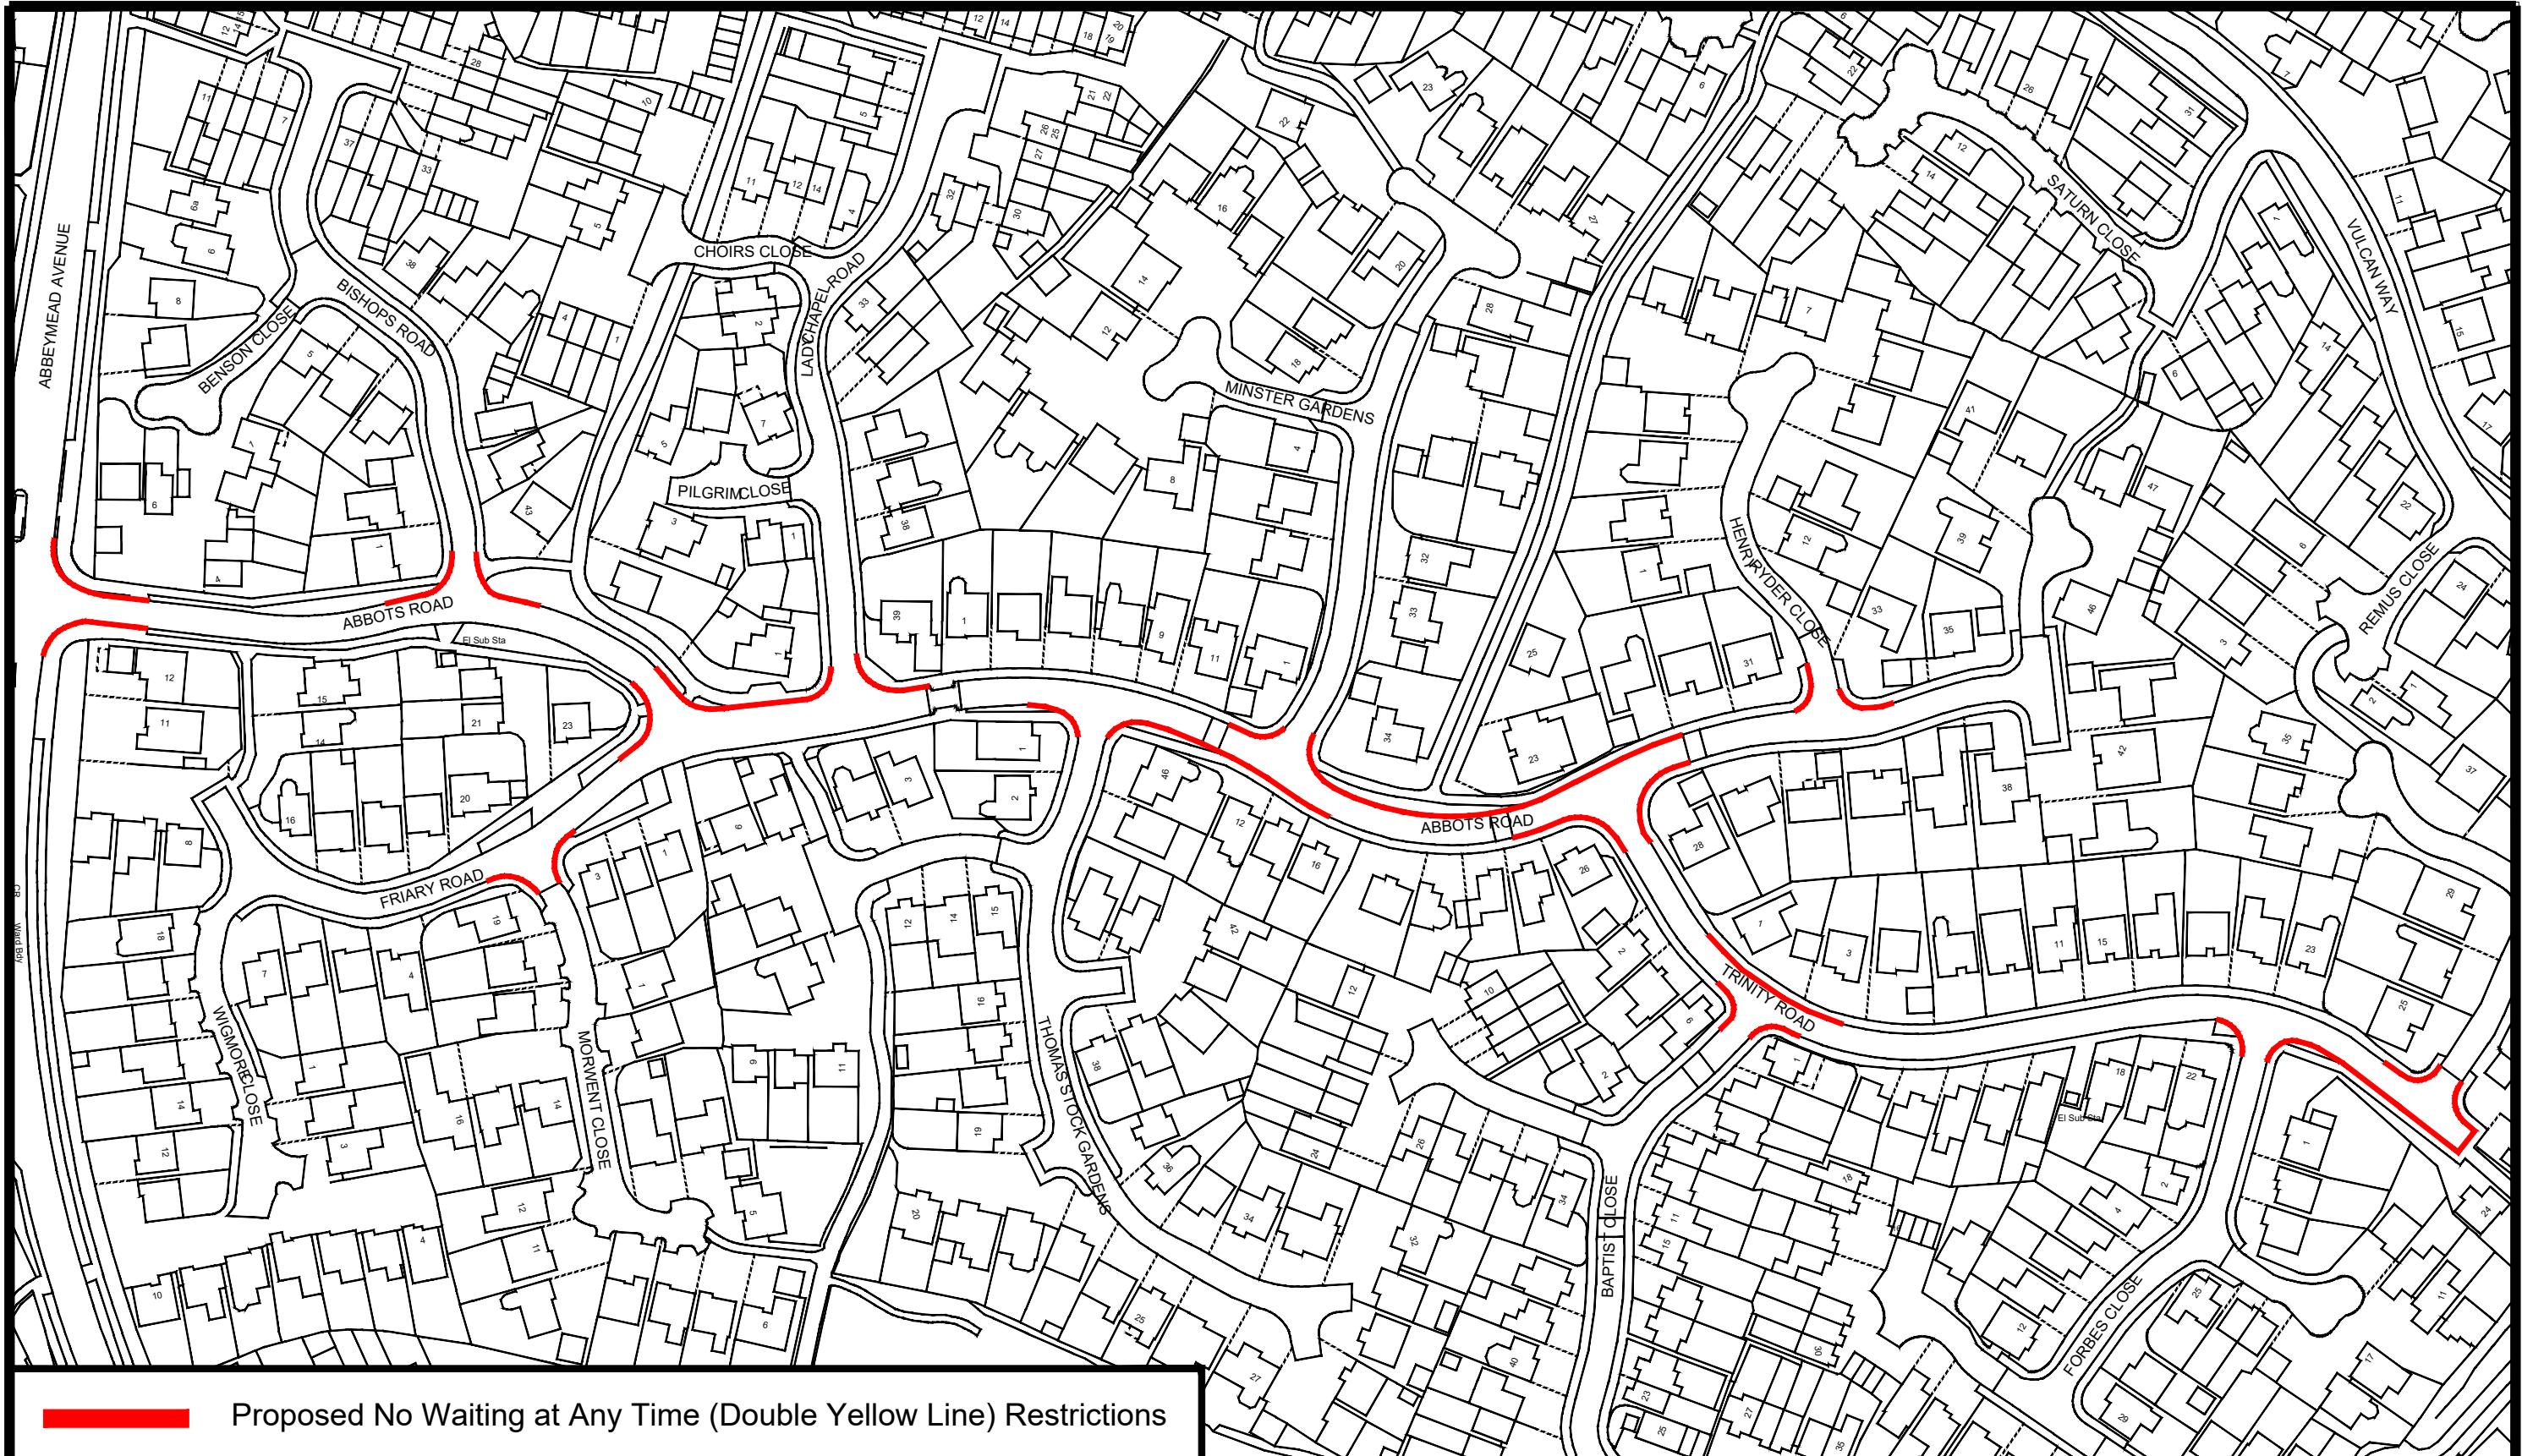

Proposed No Waiting at Any Time (Double Yellow Line) Restrictions

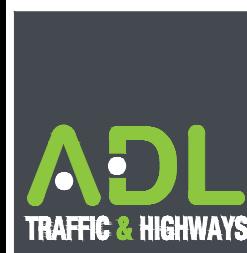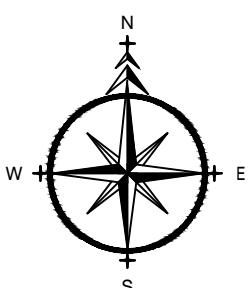

ADL House,
The Oaklands Business
Park
Yate, Bristol,
BS37 5NA
01454 332100
Cad@adltraffic.co.uk

NOTES

1. PRELIMINARY DESIGN PROVIDED FOR ILLUSTRATIVE PURPOSES ONLY. ALL DETAILS ARE SUBJECT TO INCLUDING CHECKING STATUTORY SERVICE APPARATUS.
2. DO NOT SCALE FROM THIS DRAWING.
3. BACKGROUND PLAN IS BASED UPON A DIGITAL OSBASE.
4. ALL DETAILS TO BE CONFIRMED ON SITE AND ON A TOPOGRAPHICAL SURVEY.
5. ALL TRACKS ASSUME GRADIENTS AND CAMBERS DO NOT EXCEED 1:60 AND 1:40 RESPECTIVELY OTHERWISE VEHICLE MANOEUVRABILITY MAY BE AFFECTED.
6. ALL LAND OWNERSHIP DETAILS, EXTENT OF ADOPTED HIGHWAY AND RIGHTS OF WAY TO BE CONFIRMED.
7. ASSUMES ALL LANDSCAPING CAN BE ALTERED AND NO TREES ARE SUBJECT TO TPO.

© Copyright ADL Traffic and Highways Engineering Ltd




AMENDMENTS

REF.	DATE	DESCRIPTION

ADL Job No.

5227-105

Project	Abbots Road Gloucester		
Title	Proposed No Waiting at Any Time Restrictions		
Date	Feb 2025	Drawn	WC
Checked	TH	Date	17.02.25
Approved	TH	Date	17.02.25
Scale	Drg No.	Rev.	
NTS @ A3	5227-105-002		B

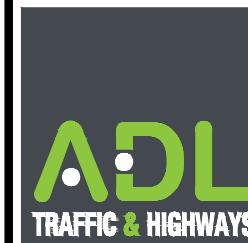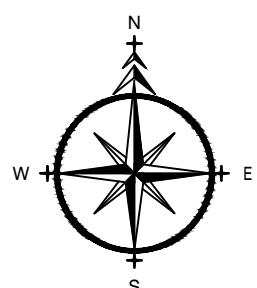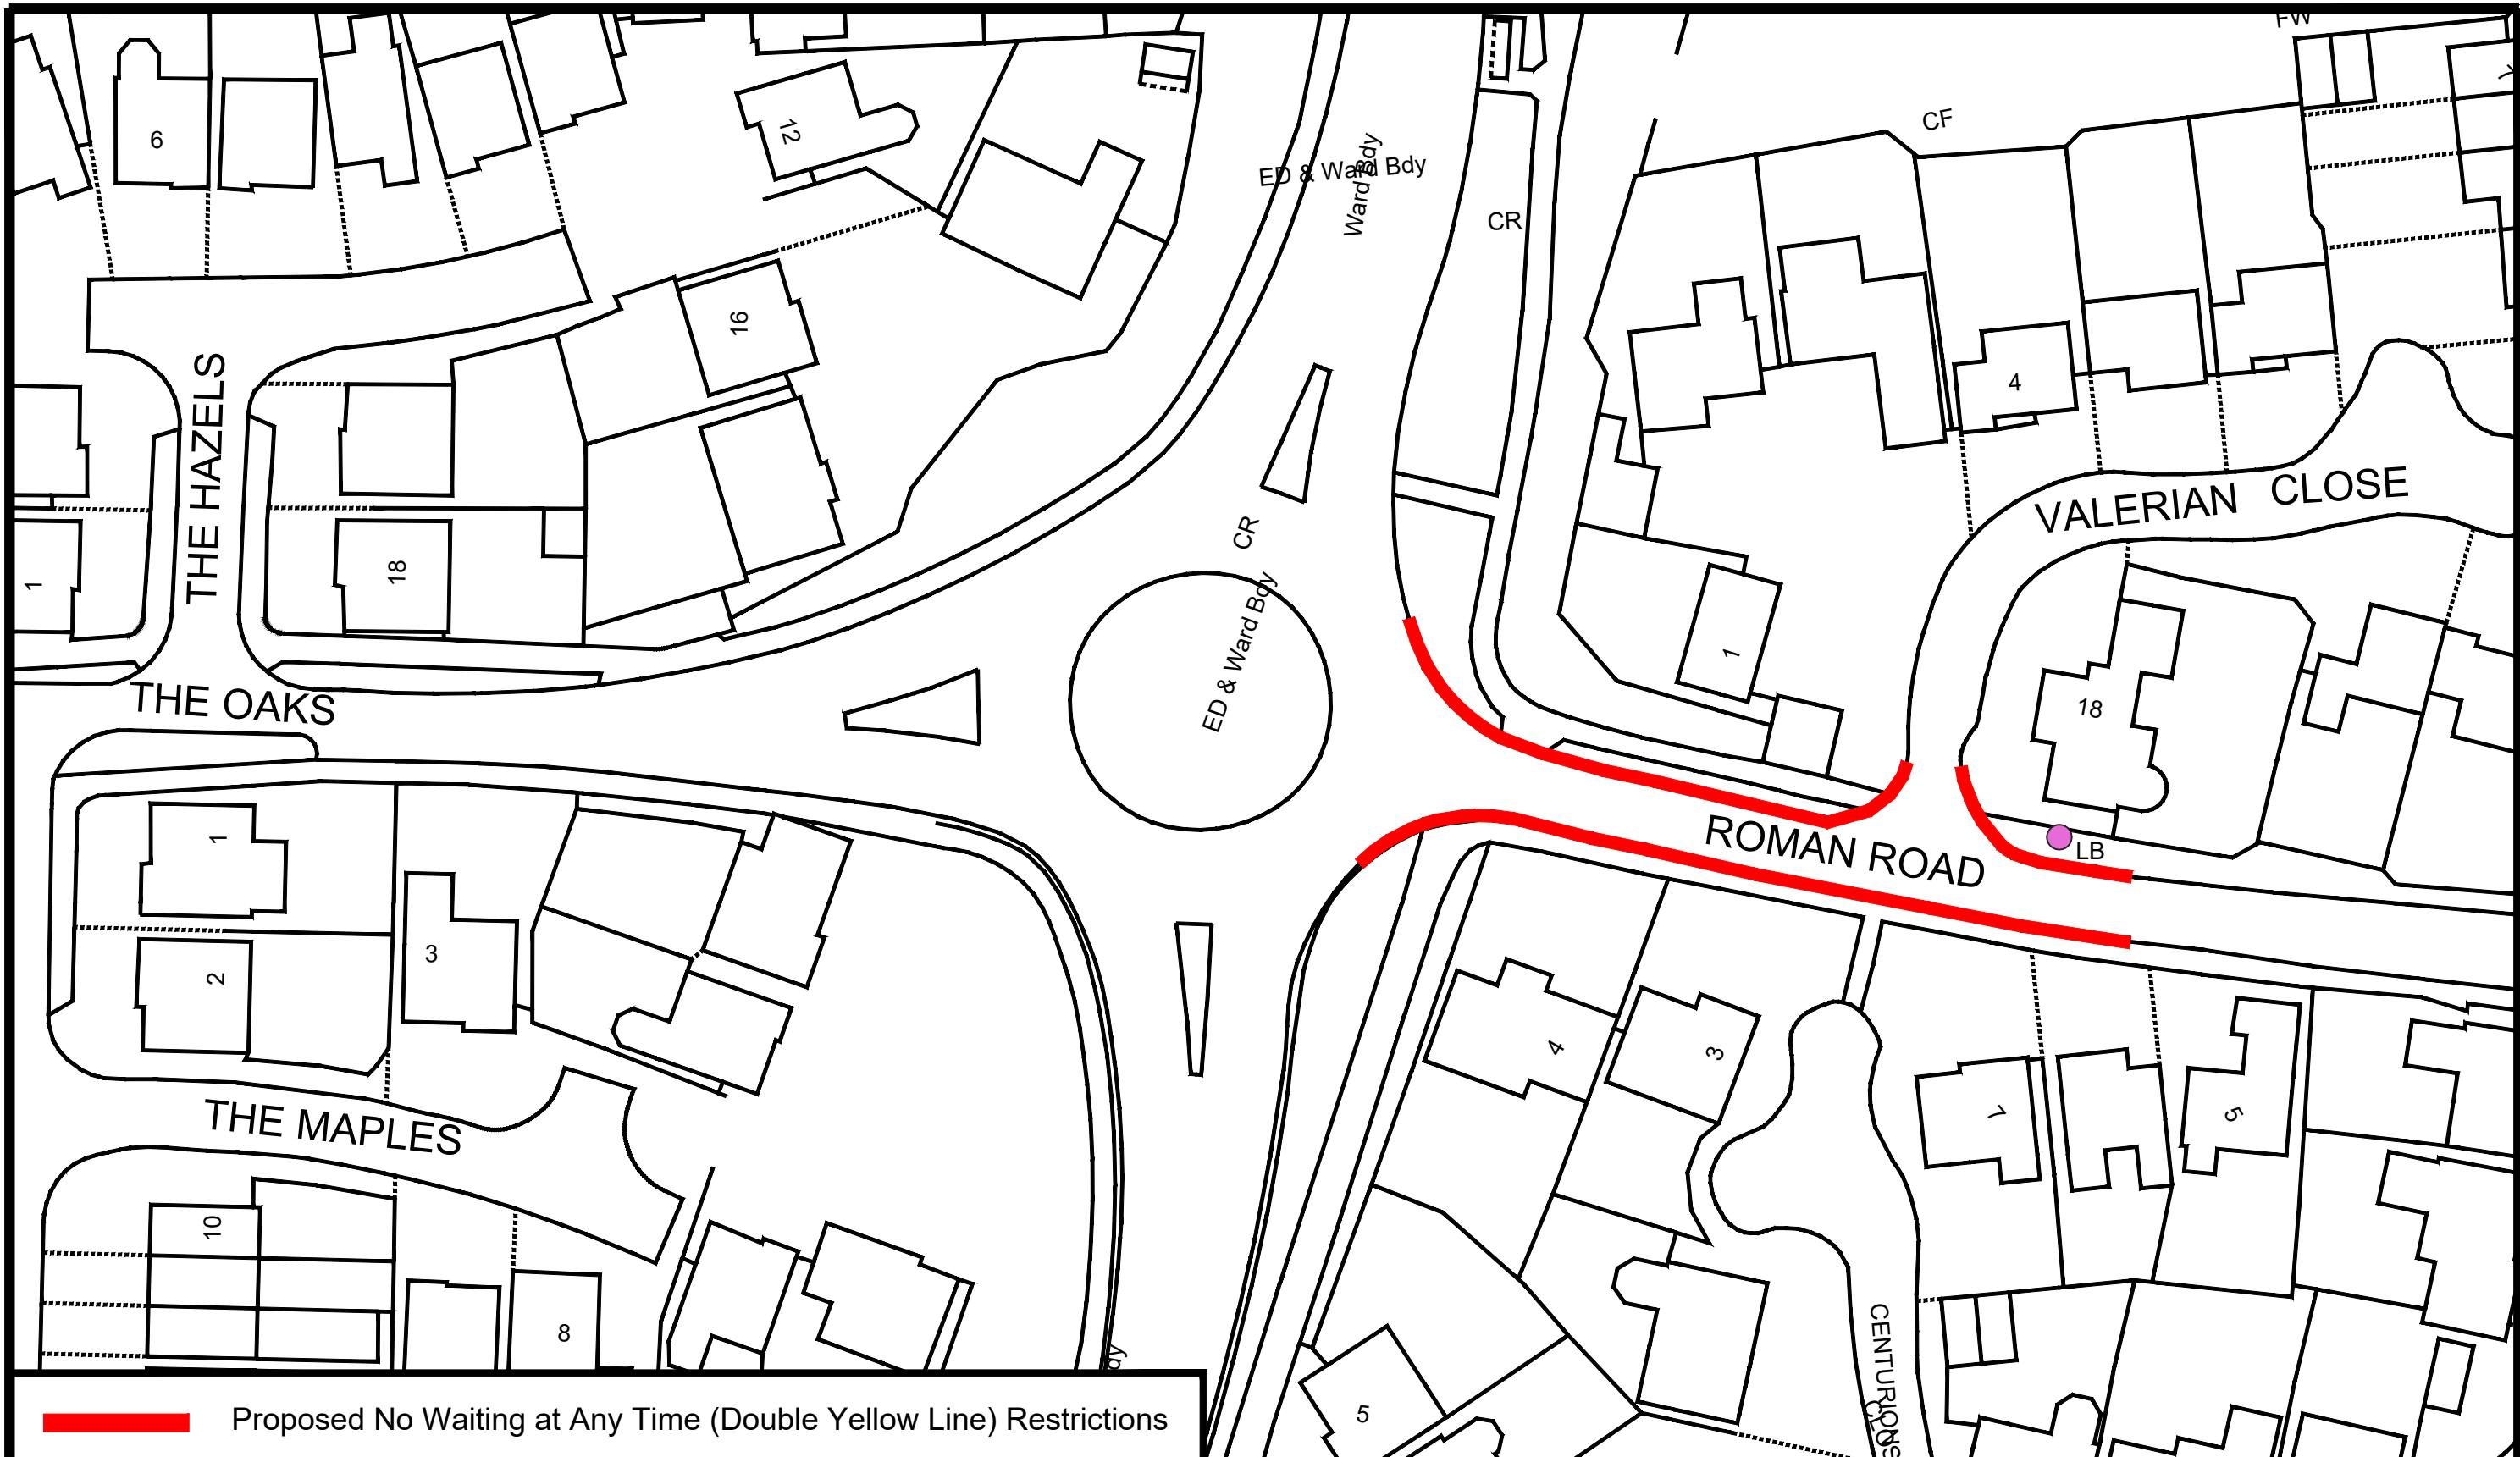

ADL House,
The Oaklands Business
Park
Yate, Bristol,
BS37 5NA
01454 332100
Cad@adltraffic.co.uk

NOTES

1. PRELIMINARY DESIGN PROVIDED FOR ILLUSTRATIVE PURPOSES ONLY. ALL DETAILS ARE SUBJECT TO INCLUDING CHECKING STATUTORY SERVICE APPARATUS.
2. DO NOT SCALE FROM THIS DRAWING.
3. BACKGROUND PLAN IS BASED UPON A DIGITAL OSBASE.
4. ALL DETAILS TO BE CONFIRMED ON SITE AND ON A TOPOGRAPHICAL SURVEY.
5. ALL TRACKS ASSUME GRADIENTS AND CAMBERS DO NOT EXCEED 1:60 AND 1:40 RESPECTIVELY OTHERWISE VEHICLE MANOEUVRABILITY MAY BE AFFECTED.
6. ALL LAND OWNERSHIP DETAILS, EXTENT OF ADOPTED HIGHWAY AND RIGHTS OF WAY TO BE CONFIRMED.
7. ASSUMES ALL LANDSCAPING CAN BE ALTERED AND NO TREES ARE SUBJECT TO TPO.

© Copyright ADL Traffic and Highways Engineering Ltd

AMENDMENTS



REF.	DATE	DESCRIPTION

ADL Job No.

5227-105

Project	Roman Road Gloucester		
Title	Proposed No Waiting at Any Time Restrictions		
Date	Feb 2025	Drawn	WC
Checked	TH	Date	17.02.25
Approved	TH	Date	17.02.25
Scale	Drg No.	Rev.	
NTS @ A3	5227-105-003		B

Proposed No Waiting at Any Time (Double Yellow Line) Restrictions

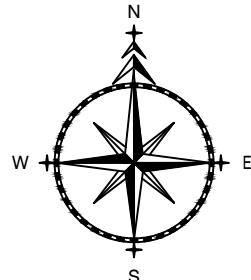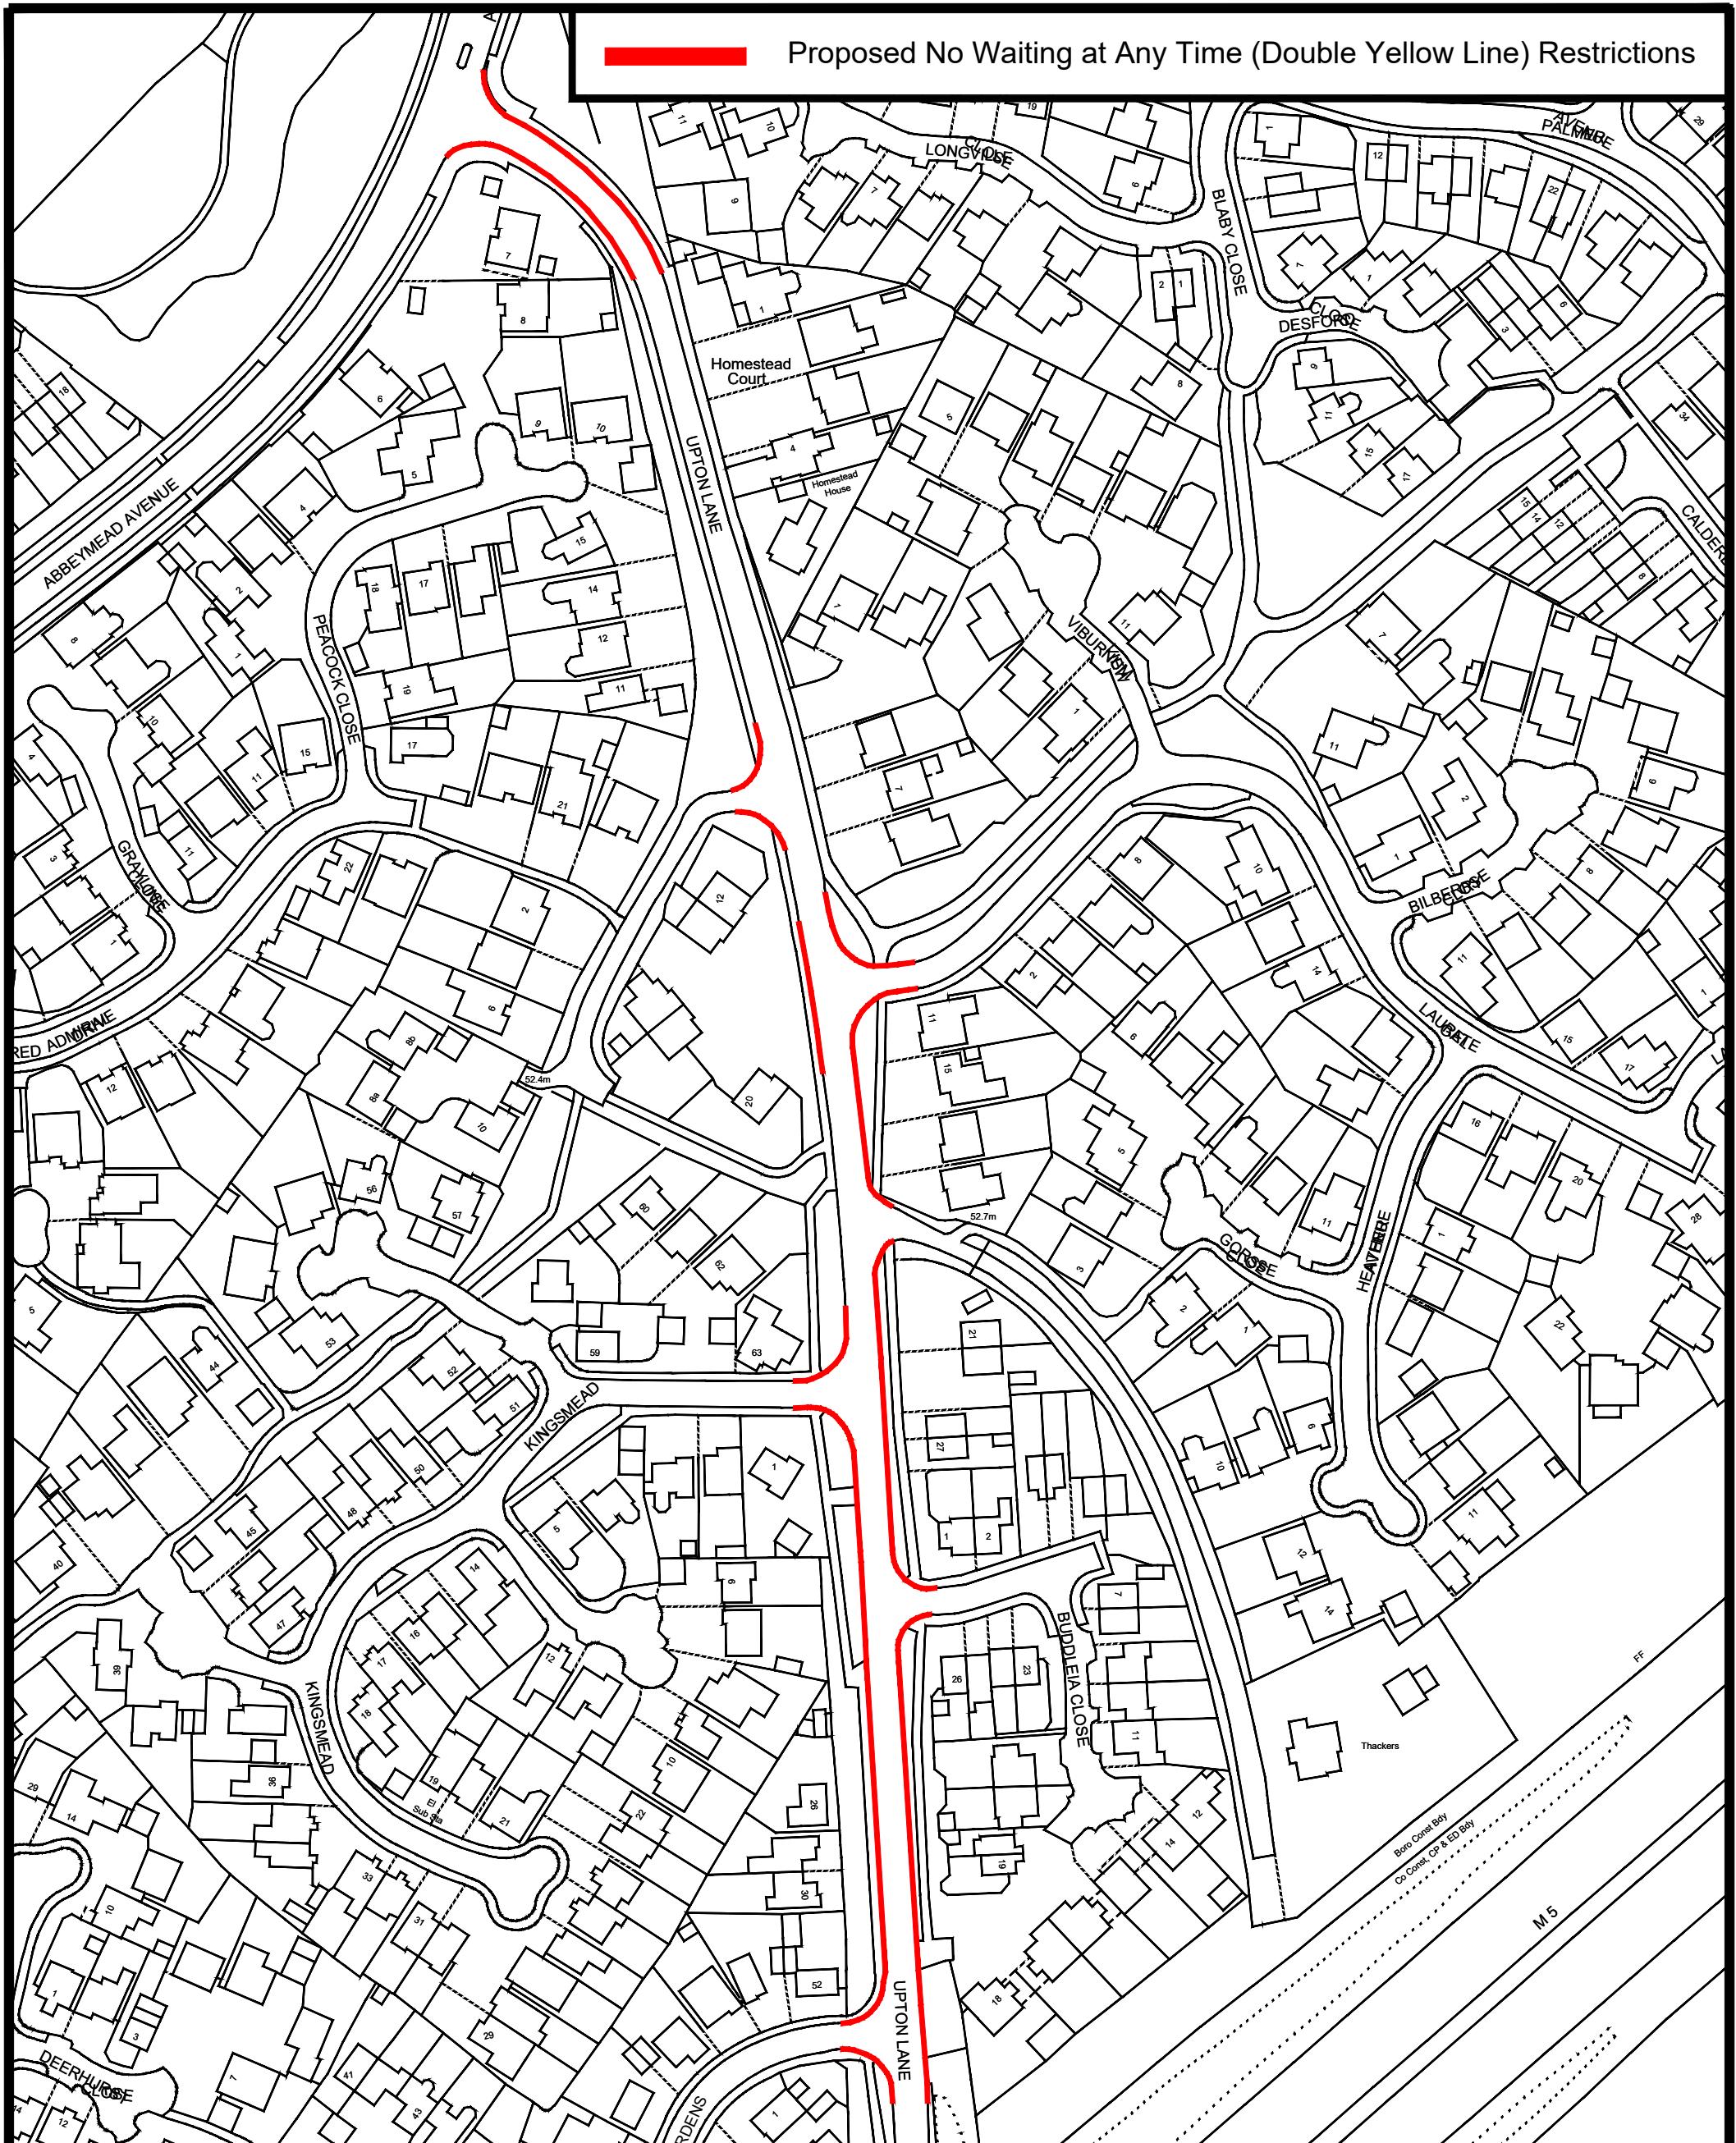



ADL House,
The Oaklands Business
Park
Yate, Bristol,
BS37 5NA
01454 332100
Cad@adltraffic.co.uk

NOTES
 1. PRELIMINARY DESIGN PROVIDED FOR ILLUSTRATIVE PURPOSES
 ONLY. ALL DETAILS ARE SUBJECT TO INCLUDING CHECKING
 STATUTORY SERVICE APPARATUS.
 2. DO NOT SCALE FROM THIS DRAWING.
 3. BACKGROUND PLAN IS BASED UPON A DIGITAL DBASE.
 4. ALL DETAILS TO BE CONFIRMED ON SITE AND ON A
 TOPOGRAPHICAL SURVEY.
 5. ALL TRACKS ASSUME GRADIENTS AND CAMBERS DO NOT
 EXCEED 1:60 AND 1:40 RESPECTIVELY OTHERWISE VEHICLE
 MANOEUVRABILITY MAY BE AFFECTED.
 6. ALL LAND OWNERSHIP DETAILS, EXTENT OF ADDED HIGHWAY
 AND RIGHTS OF WAY TO BE CONFIRMED.
 7. ASSUMES ALL LANDSCAPING CAN BE ALTERED AND NO TREES
 ARE SUBJECT TO TPO.
 © Copyright ADL Traffic and Highways Engineering Ltd

ADL Job No. 5227-105

Project	
Upton Lane Gloucester	
Title	
Proposed No Waiting at Any Time Restrictions	
Date	Drawn
Feb 2025	WC
Checked TH	Date 17.02.25
Approved TH	Date 17.02.25
Scale	Drg No. NTS@A3
Rev.	5227-105-004
B	

Proposed No Waiting at Any Time (Double Yellow Line) Restrictions

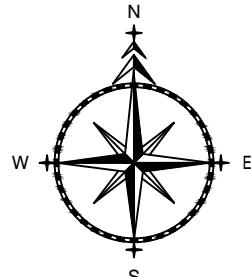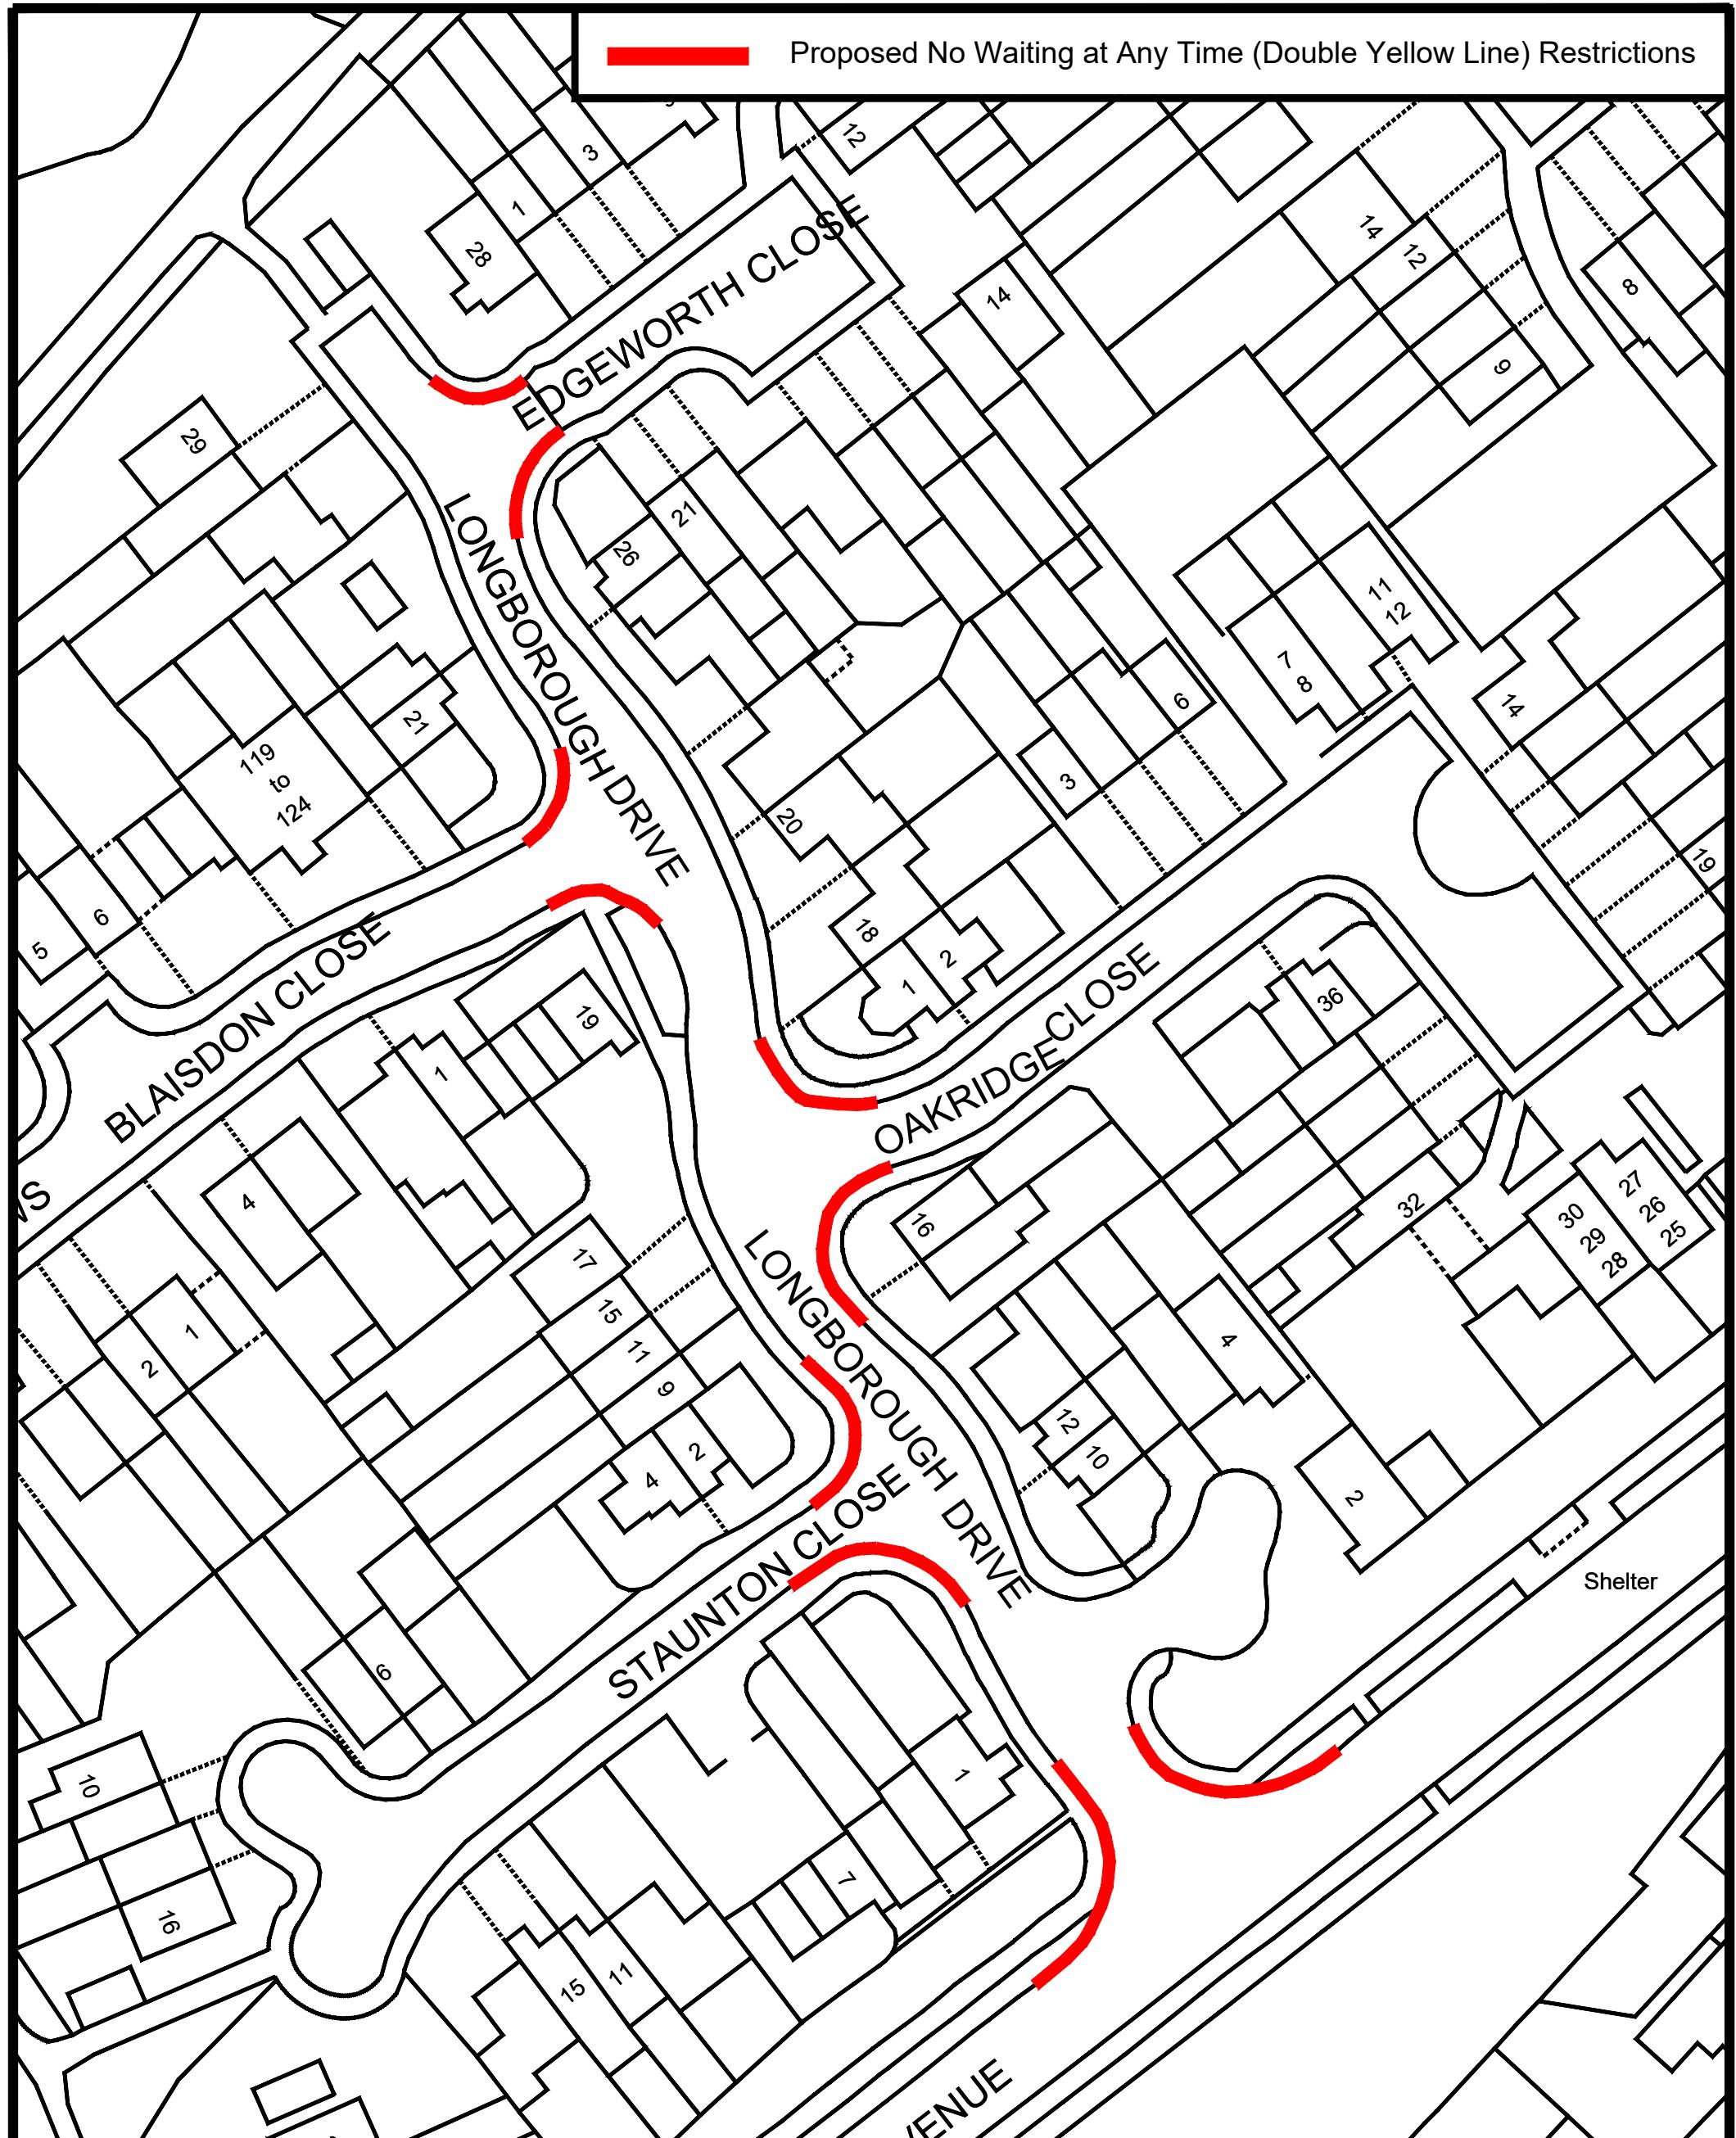



ADL House,
The Oaklands Business
Park
Yate, Bristol,
BS37 5NA
01454 332100
Cad@adltraffic.co.uk

NOTES
1. PRELIMINARY DESIGN PROVIDED FOR ILLUSTRATIVE PURPOSES
ONLY. ALL DETAILS ARE SUBJECT TO INCLUDING CHECKING
STATUTORY SERVICE APPARATUS.
2. DO NOT SCALE FROM THIS DRAWING.
3. BACKGROUND PLAN IS BASED UPON A DIGITAL DBASE.
4. ALL DETAILS TO BE CONFIRMED ON SITE AND ON A
TOPOGRAPHICAL SURVEY.
5. ALL TRACKS ASSUME GRADIENTS AND CAMBERS DO NOT
EXCEED 1:60 AND 1:40 RESPECTIVELY OTHERWISE VEHICLE
MANOEUVRABILITY MAY BE AFFECTED.
6. ALL LAND OWNERSHIP DETAILS, EXTENT OF ADDED HIGHWAY
AND RIGHTS OF WAY TO BE CONFIRMED.
7. ASSUMES ALL LANDSCAPING CAN BE ALTERED AND NO TREES
ARE SUBJECT TO TPO.
© Copyright ADL Traffic and Highways Engineering Ltd

ADL Job No. 5227-105

Project	
Longborough Drive Gloucester	
Title	
Checked	Drawn
TH	WC
Date November 2024	Date 17.02.25
Approved	Date 17.02.25
Scale NTS@A3	Drg No. 5227-105-005
Rev.	B

Proposed No Waiting at Any Time (Double Yellow Line) Restrictions

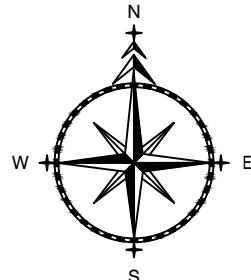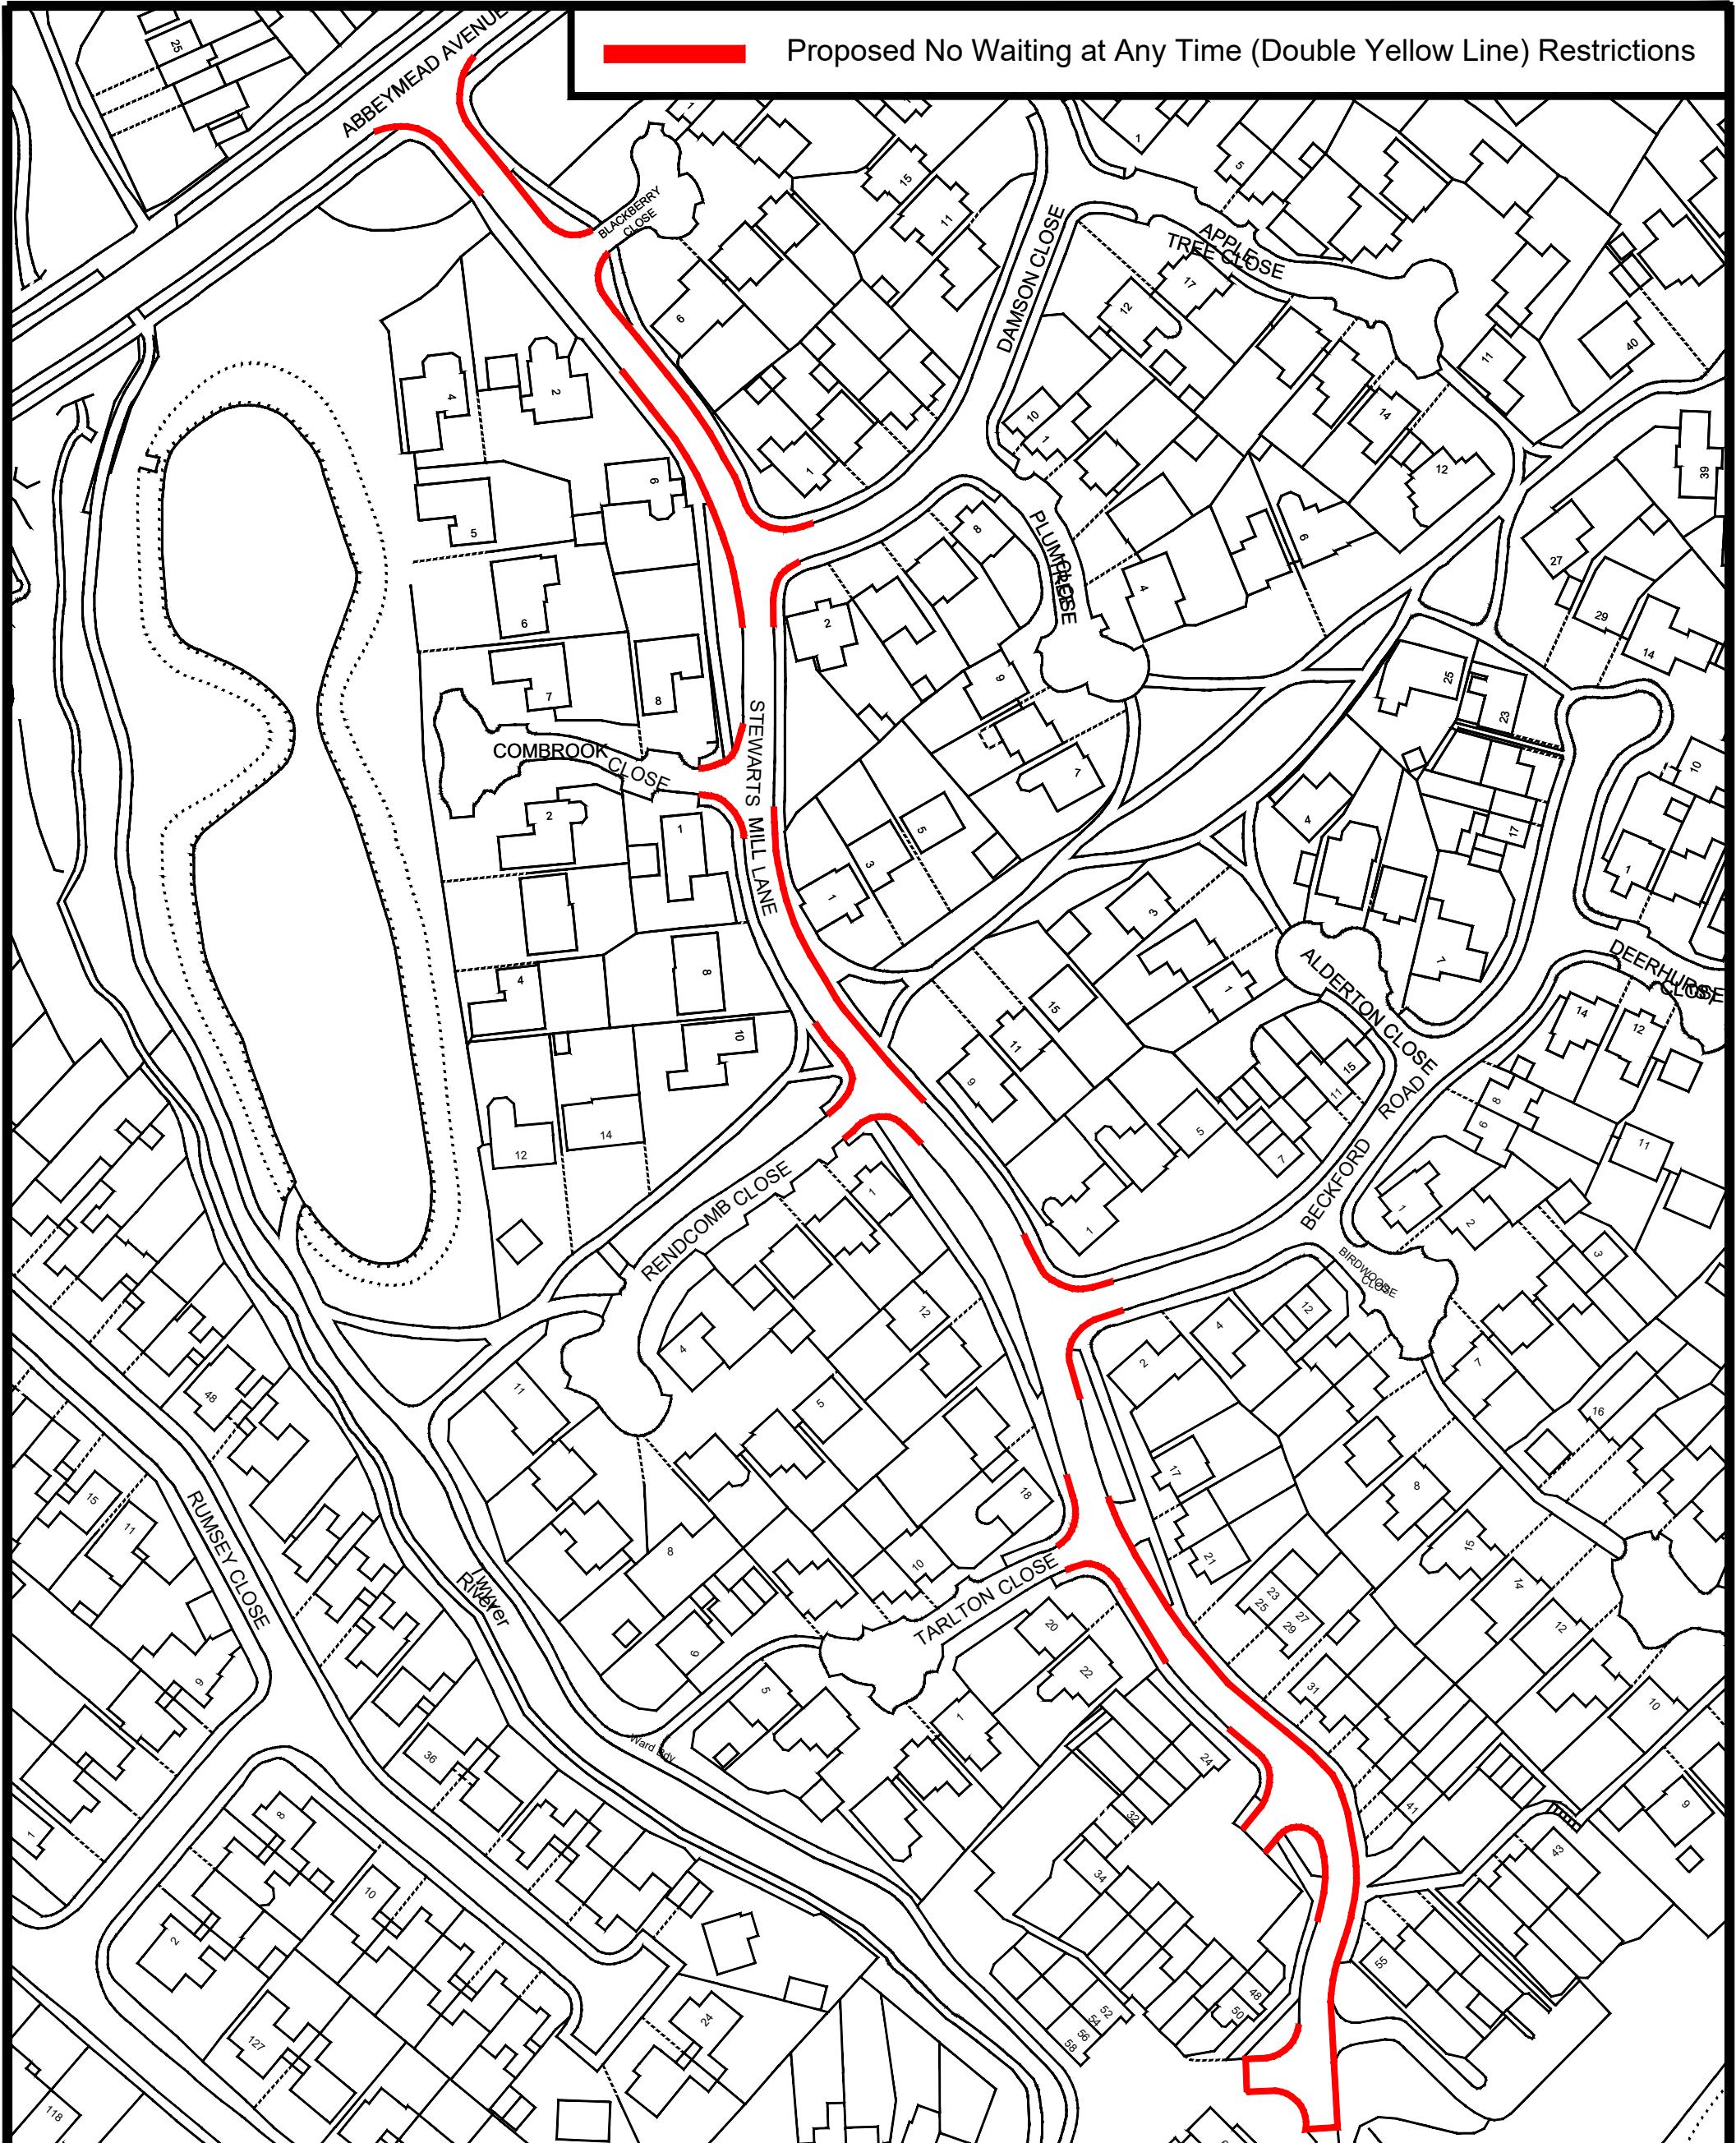



ADL House,
The Oaklands Business
Park
Yate, Bristol,
BS37 5NA
01454 332100
Cad@adltraffic.co.uk

NOTES
 1. PRELIMINARY DESIGN PROVIDED FOR ILLUSTRATIVE PURPOSES
 ONLY. ALL DETAILS ARE SUBJECT TO INCLUDING CHECKING
 STATUTORY SERVICE APPARATUS.
 2. DO NOT SCALE FROM THIS DRAWING.
 3. BACKGROUND PLAN IS BASED UPON A DIGITAL DBASE.
 4. ALL DETAILS TO BE CONFIRMED ON SITE AND ON A
 TOPOGRAPHICAL SURVEY.
 5. ALL TRACKS ASSUME GRADIENTS AND CAMBERS DO NOT
 EXCEED 1:60 AND 1:40 RESPECTIVELY OTHERWISE VEHICLE
 MANOEUVRABILITY MAY BE AFFECTED.
 6. ALL LAND OWNERSHIP DETAILS, EXTENT OF ADDED HIGHWAY
 AND RIGHTS OF WAY TO BE CONFIRMED.
 7. ASSUMES ALL LANDSCAPING CAN BE ALTERED AND NO TREES
 ARE SUBJECT TO TPO.
 © Copyright ADL Traffic and Highways Engineering Ltd

ADL Job No.

5227-105




Project	
Stewarts Mill Lane Gloucester	
Title	
Proposed No Waiting at Any Time Restrictions	
Date	Drawn
Feb 2025	WC
Checked TH	Date 19.02.25
Approved TH	Date 19.02.25
Scale	Drg No.
NTS@A3	5227-105-006
Rev.	B

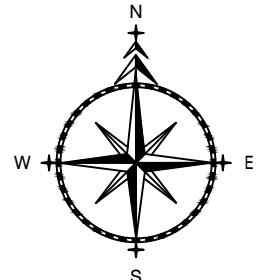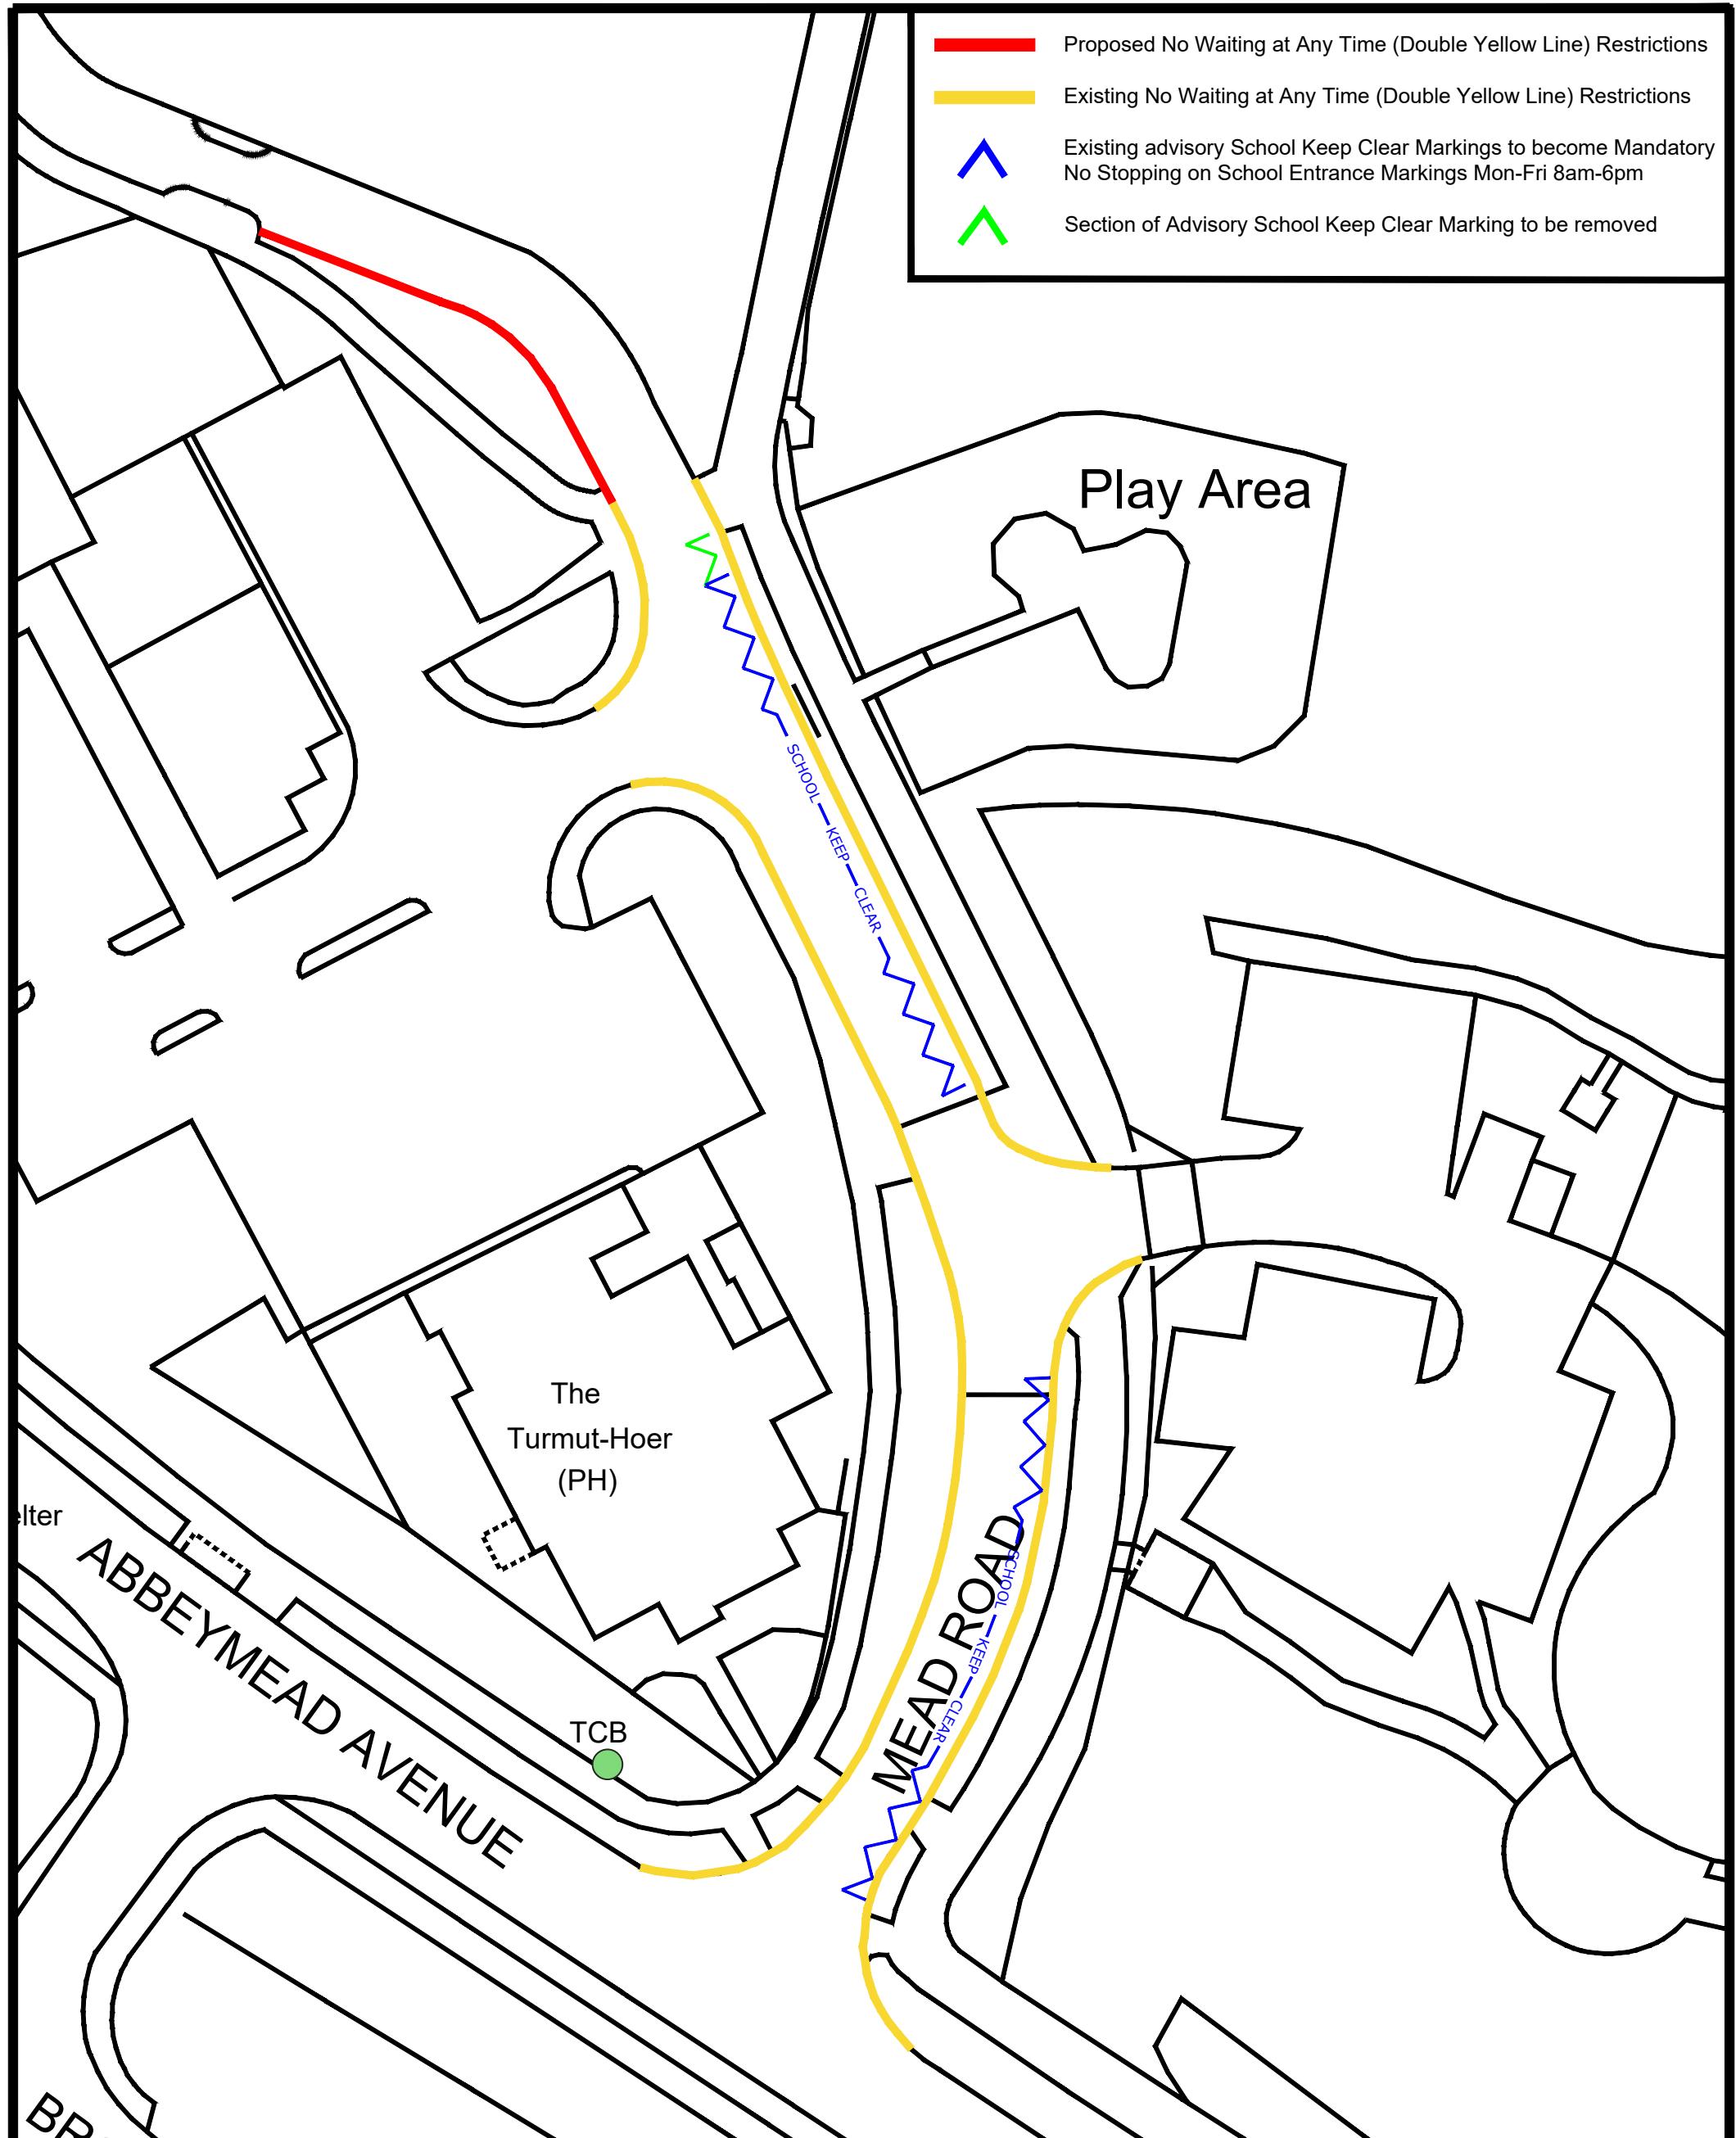

ADL House,
The Oaklands Business
Park
Yate, Bristol,
BS37 5NA
01454 332100
Cad@adltraffic.co.uk

NOTES
 1. PRELIMINARY DESIGN PROVIDED FOR ILLUSTRATIVE PURPOSES
 ONLY. ALL DETAILS ARE SUBJECT TO INCLUDING CHECKING
 STATUTORY SERVICE APPARATUS.
 2. DO NOT SCALE FROM THIS DRAWING.
 3. BACKGROUND PLAN IS BASED UPON A DIGITAL DBASE.
 4. ALL DETAILS TO BE CONFIRMED ON SITE AND ON A
 TOPOGRAPHICAL SURVEY.
 5. ALL TRACKS ASSUME GRADIENTS AND CAMBERS DO NOT
 EXCEED 1:60 AND 1:40 RESPECTIVELY OTHERWISE VEHICLE
 MANOEUVRABILITY MAY BE AFFECTED.
 6. ALL LAND OWNERSHIP DETAILS, EXTENT OF ADOPTED HIGHWAY
 AND RIGHTS OF WAY TO BE CONFIRMED.
 7. ASSUMES ALL LANDSCAPING CAN BE ALTERED AND NO TREES
 ARE SUBJECT TO TPO.
 © Copyright ADL Traffic and Highways Engineering Ltd
 ADL Job No. 5227-105

Project			
Mead Road Gloucester			
Title			
Proposed No Stopping on School Entrance Marking Restrictions			
Date	Feb 2025	Drawn	WC
Checked	TH	Date	17.02.25
Scale	NTS@A3	Drg No.	5227-105-007
		Rev.	B

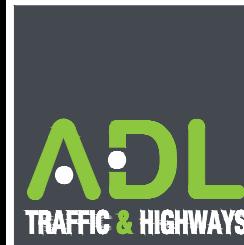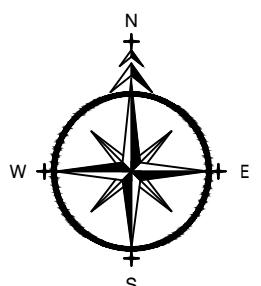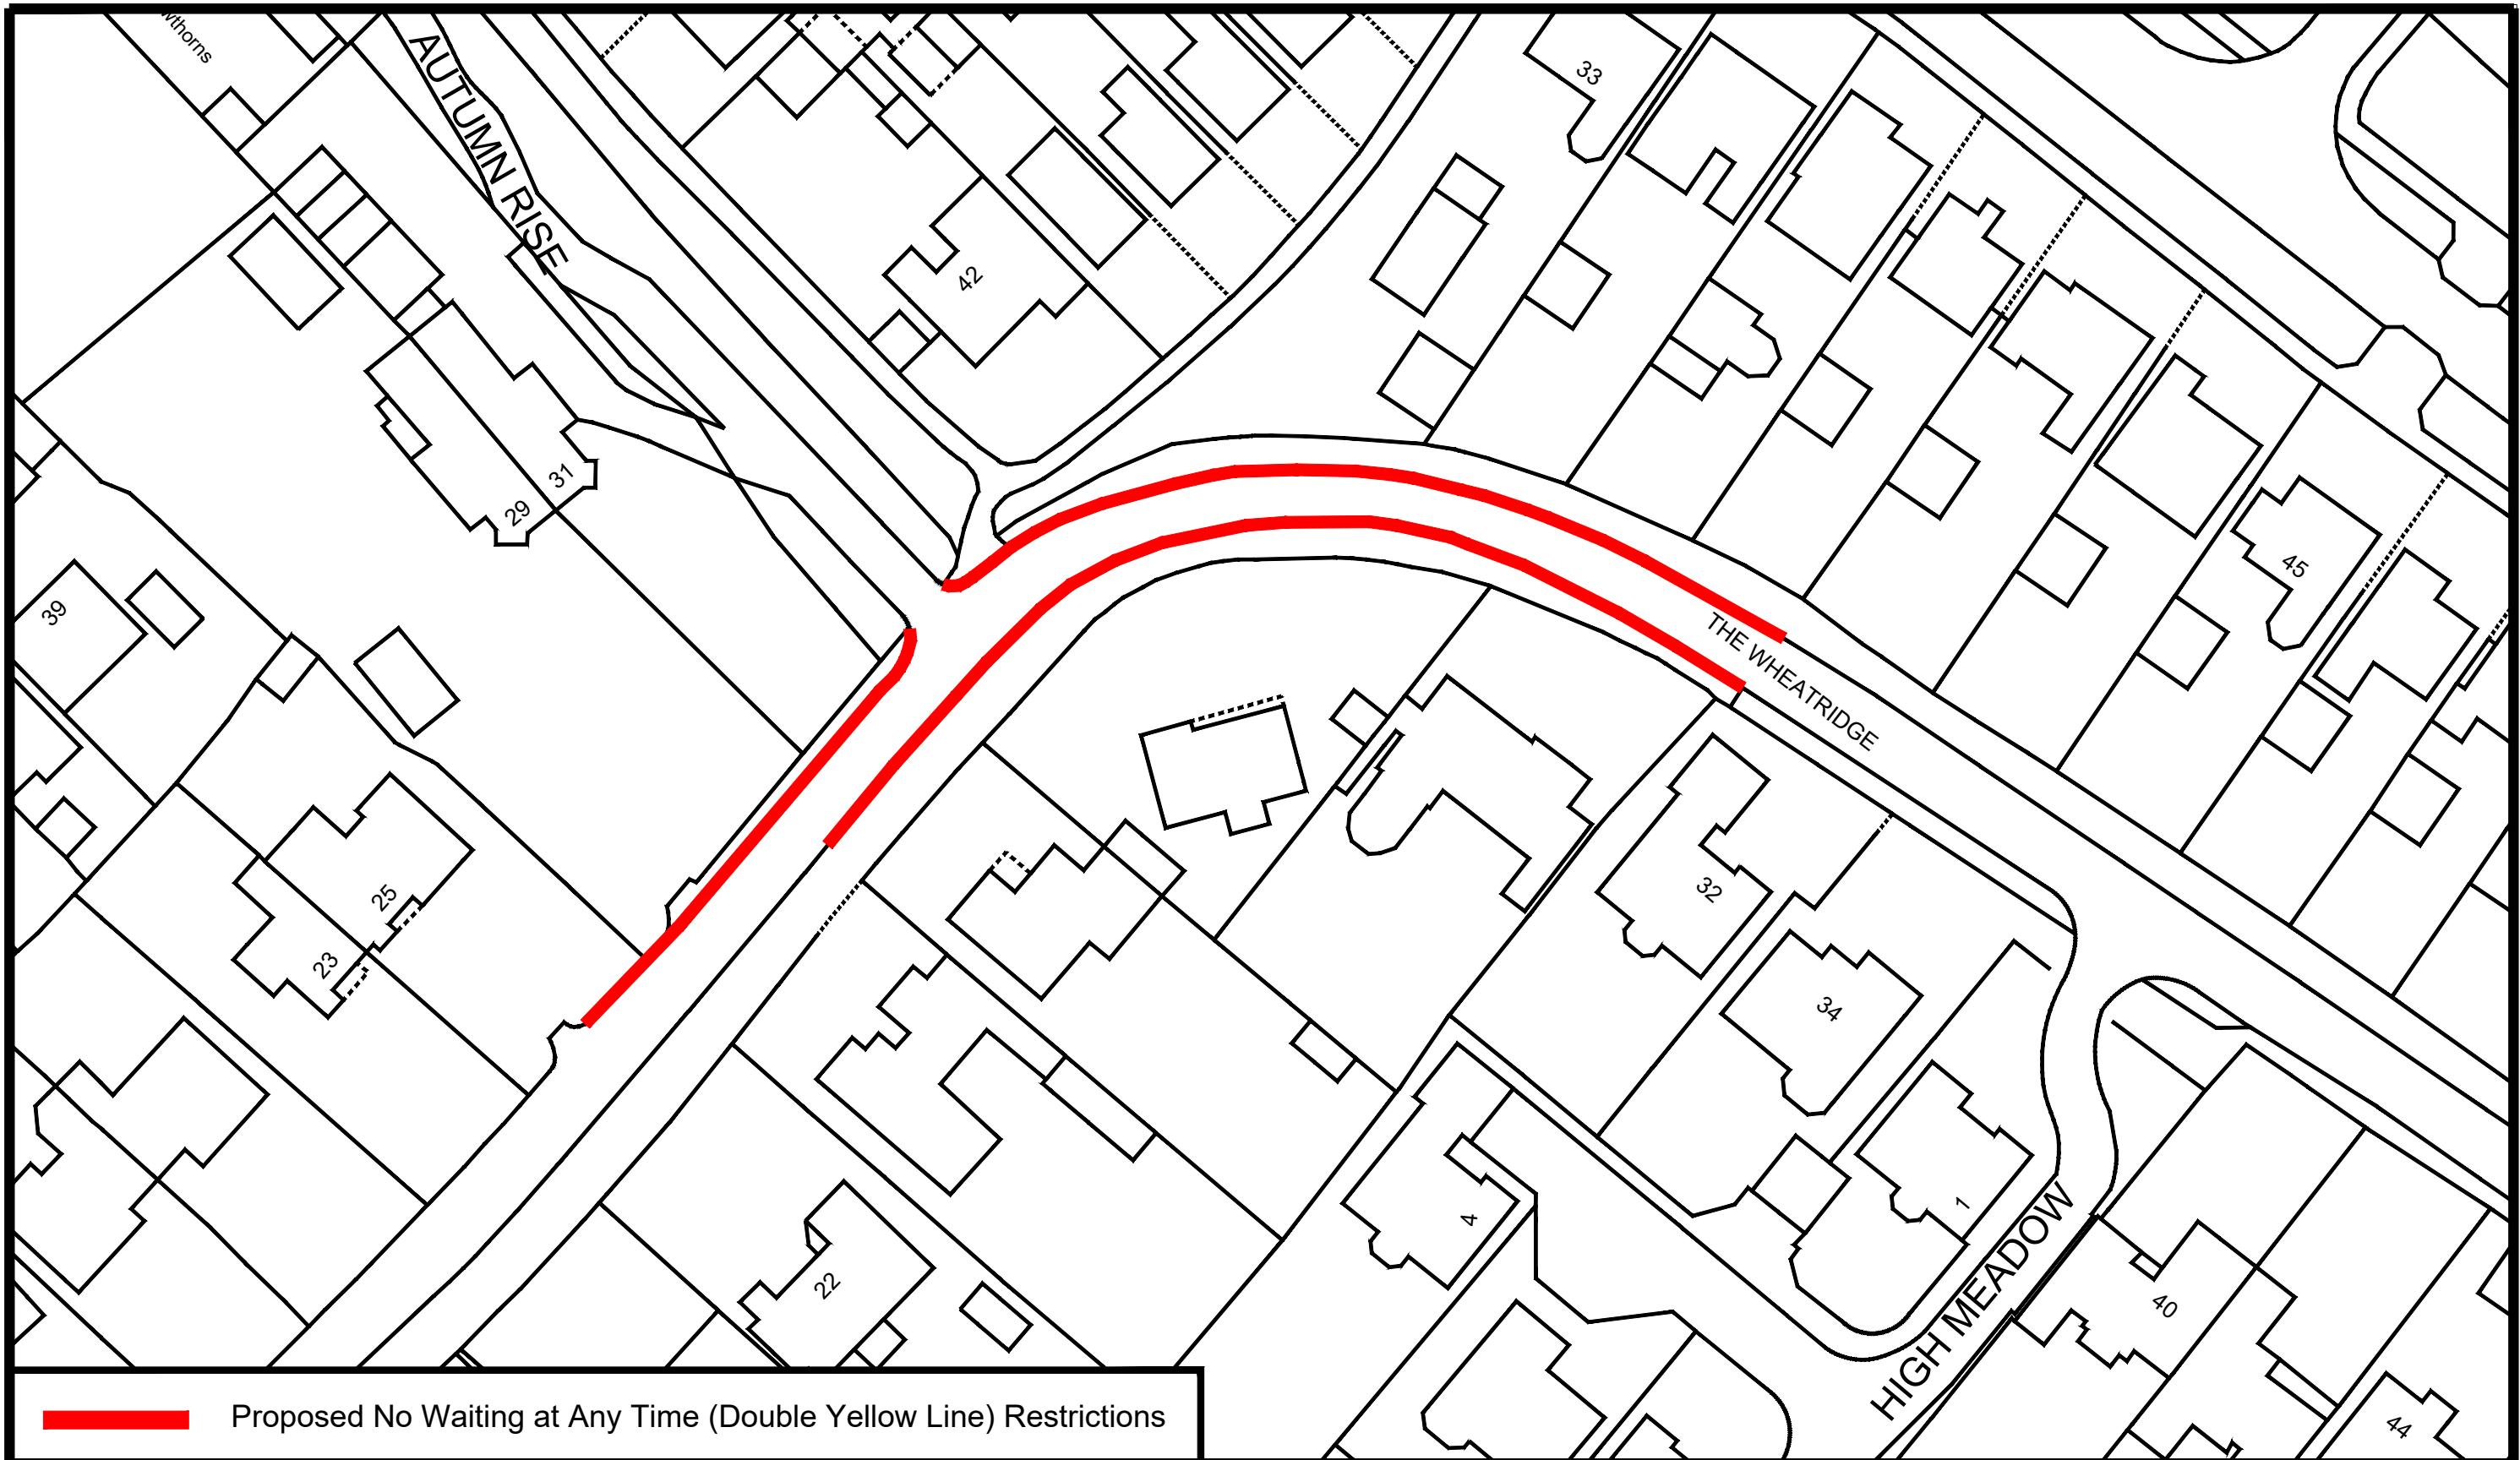

ADL House,
The Oaklands Business
Park
Yate, Bristol,
BS37 5NA
01454 332100
Cad@adltraffic.co.uk

NOTES

1. PRELIMINARY DESIGN PROVIDED FOR ILLUSTRATIVE PURPOSES ONLY. ALL DETAILS ARE SUBJECT TO INCLUDING CHECKING STATUTORY SERVICE APPARATUS.
2. DO NOT SCALE FROM THIS DRAWING.
3. BACKGROUND PLAN IS BASED UPON A DIGITAL OSBASE.
4. ALL DETAILS TO BE CONFIRMED ON SITE AND ON A TOPOGRAPHICAL SURVEY.
5. ALL TRACKS ASSUME GRADIENTS AND CAMBERS DO NOT EXCEED 1:60 AND 1:40 RESPECTIVELY OTHERWISE VEHICLE MANOEUVRABILITY MAY BE AFFECTED.
6. ALL LAND OWNERSHIP DETAILS, EXTENT OF ADOPTED HIGHWAY AND RIGHTS OF WAY TO BE CONFIRMED.
7. ASSUMES ALL LANDSCAPING CAN BE ALTERED AND NO TREES ARE SUBJECT TO TPO.

© Copyright ADL Traffic and Highways Engineering Ltd

AMENDMENTS		
REF.	DATE	DESCRIPTION

ADL Job No. 5227-105

Project	The Wheatridge Gloucester		
Title	Proposed No Waiting at Any Time Restrictions		
Date	Feb 2025	Drawn	WC
Checked TH	Date 17.02.25	Approved TH	Date 17.02.25
Scale NTS @ A3	Drg No. 5227-105-009	Rev. B	