


-  Existing No Waiting At Any Time (Double Yellow Lines) restrictions
-  Proposed No Waiting at Any Time except Taxis 7pm-7am & No Loading Mon-Sat 8:30-9am & 5-5:30pm
-  Proposed No Stopping except buses 7am-7pm /No Waiting except Taxis 7pm-7am
-  Proposed 8am-8pm Permit Holders Z1 or Pay at Machine Max Stay Mon-Sat 2 hours & Sundays 3 hours No Return 2 Hours
-  Proposed No Waiting at Any Time (Double Yellow Lines) restrictions
-  Existing No Waiting at Any Time/No Loading Mon-Sat 8:30-9am & 5-5:30pm (Double Yellow Lines with Single Kerb Blip) restrictions

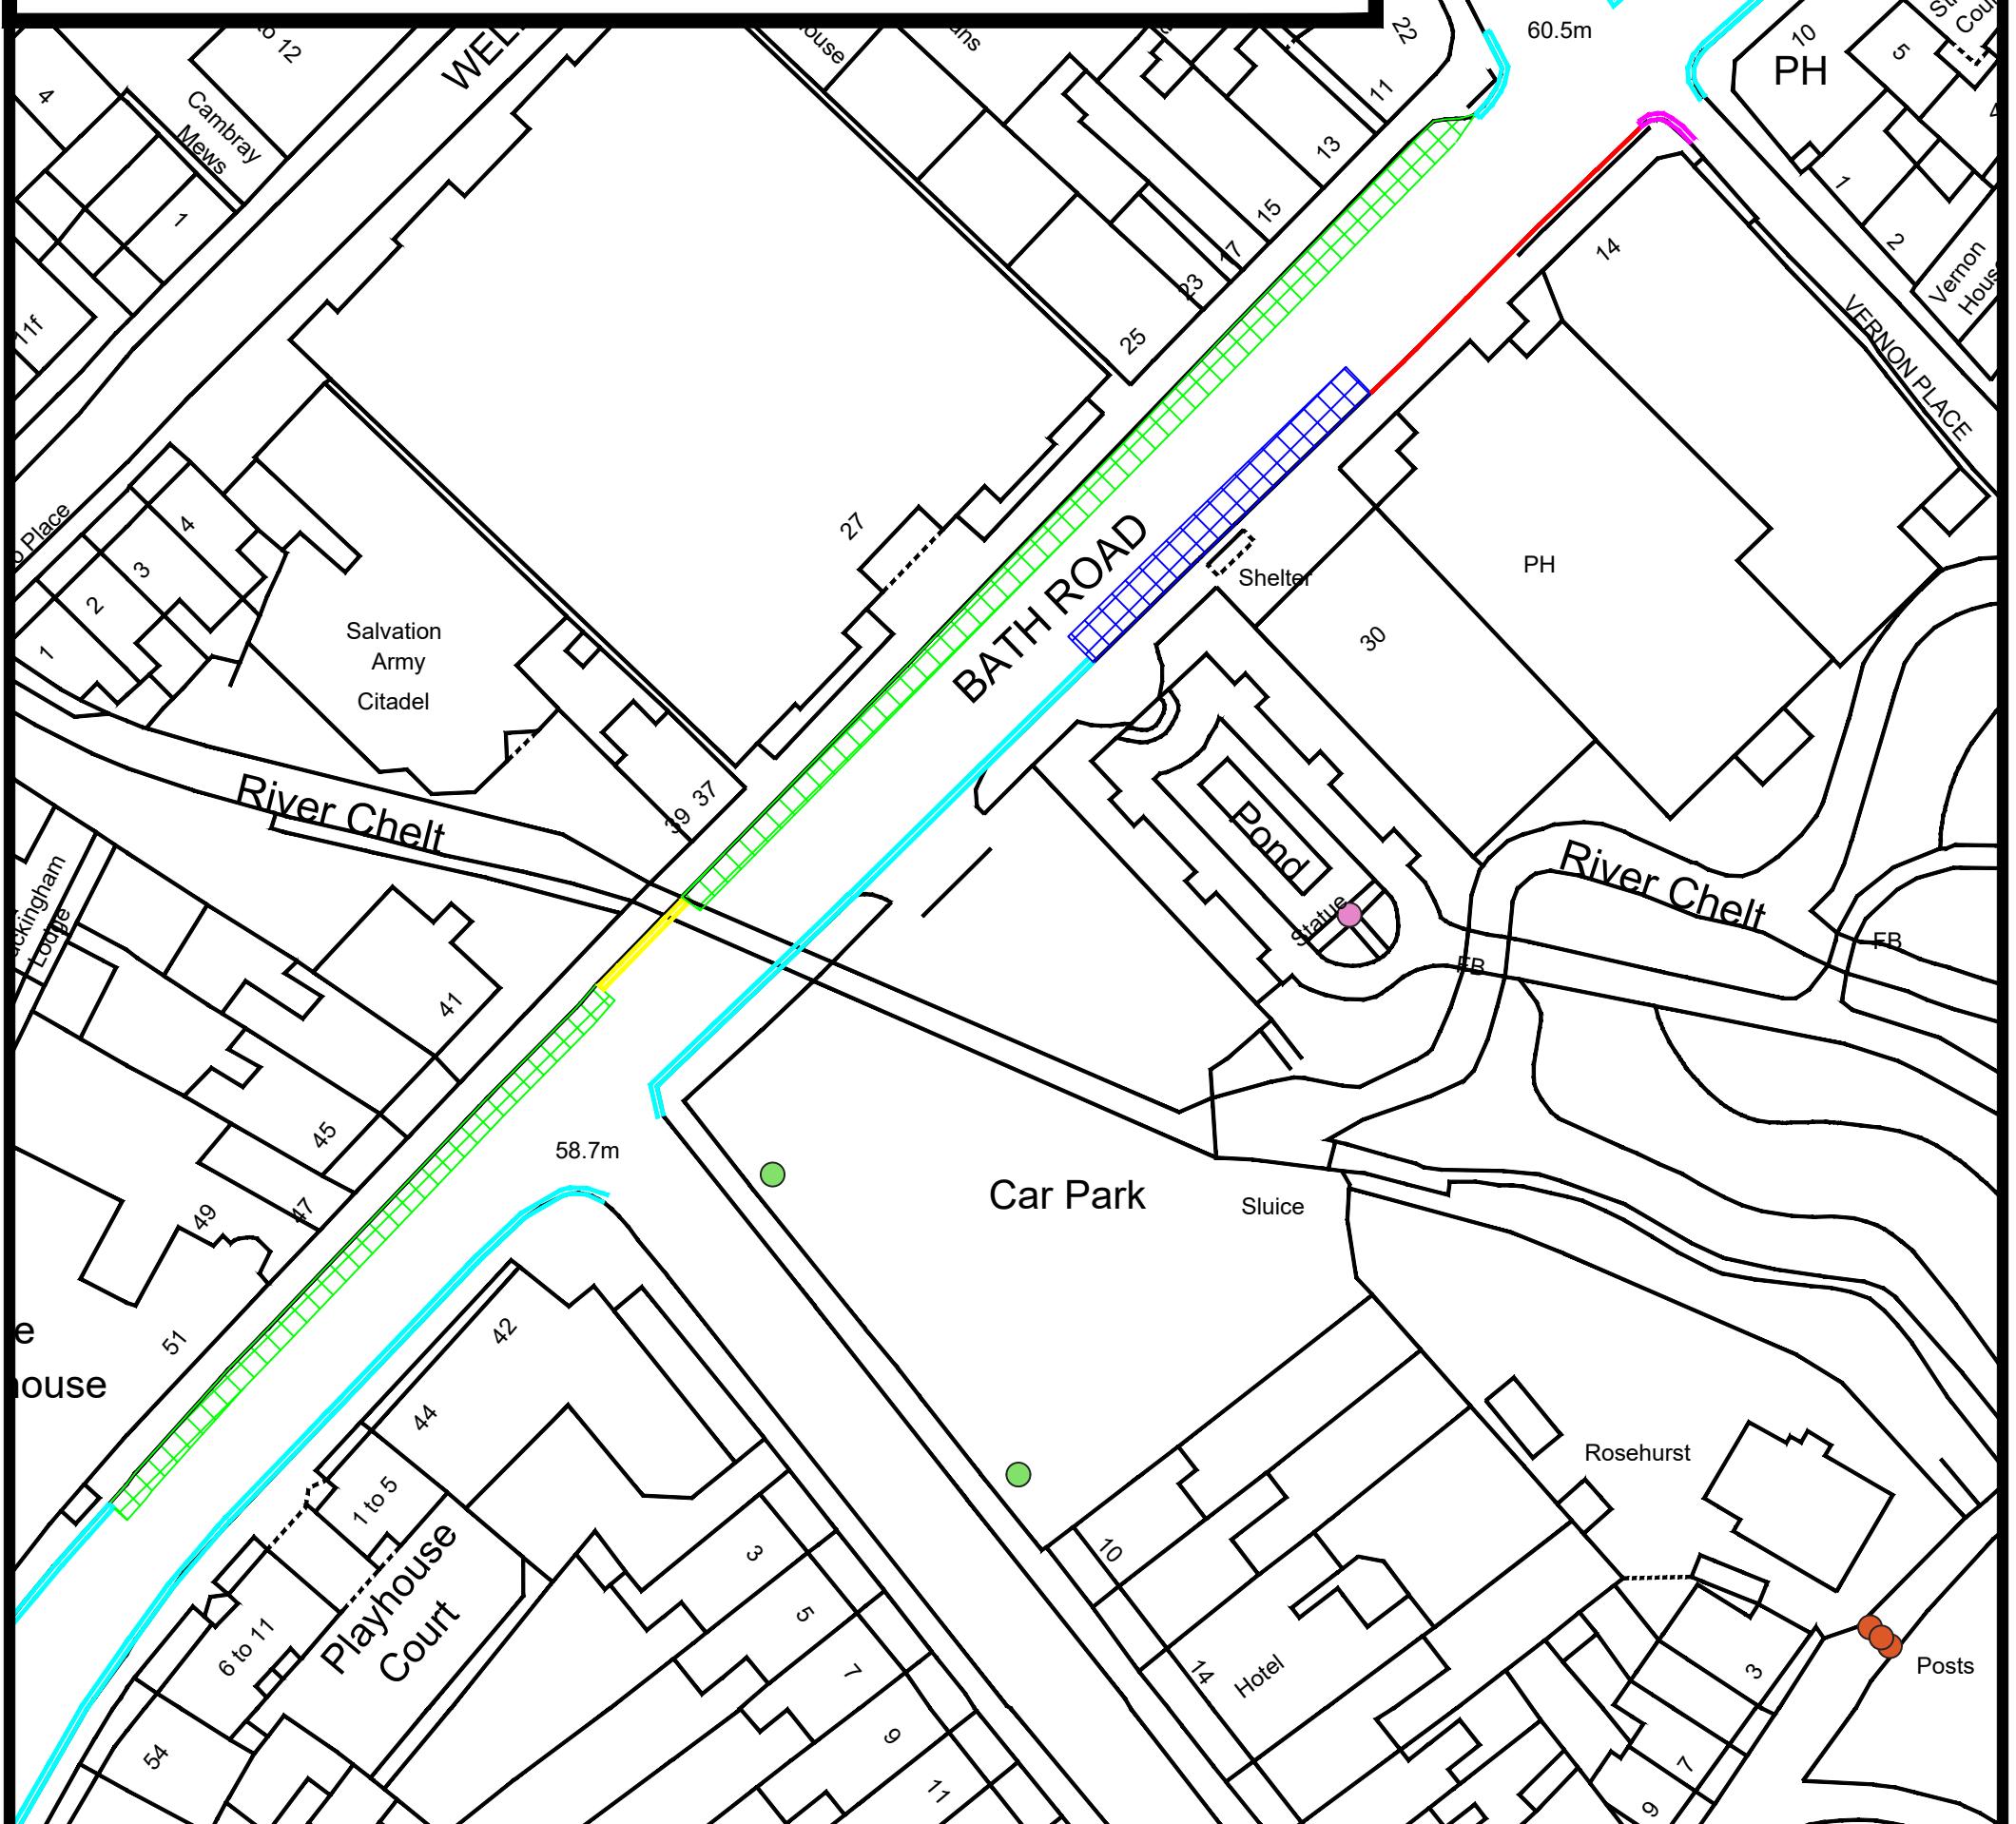

TRO TRAFFIC REGULATION ORDERS LTD

ADL House
The Oaklands Business Park
Yate, Bristol
BS37 5NA
Tel : 01454 332100
E-Mail : info@TROLTD.CO.UK

NOTES

1. PRELIMINARY DESIGN PROVIDED FOR ILLUSTRATIVE PURPOSES
ONLY. ALL DETAILS ARE SUBJECT TO INCLUDING CHECKING
STATUTORY SERVICE APPARATUS.
2. DO NOT SCALE FROM THIS DRAWING.
3. BACKGROUND PLAN IS BASED UPON A DIGITAL DBASE.
4. ALL DETAILS TO BE CONFIRMED ON SITE AND ON A
TOPOGRAPHICAL SURVEY.
5. ALL TRACKS ASSUME GRADIENTS AND CAMBERS DO NOT
EXCEED 1:50 AND 1:40 RESPECTIVELY OTHERWISE VEHICLE
MANEUVRABILITY MAY BE AFFECTED.
6. ALL LAND OWNERSHIP DETAILS, EXTENT OF ADOPTED HIGHWAY
AND RIGHTS OF WAY TO BE CONFIRMED.
7. ASSUMES ALL LANDSCAPING CAN BE ALTERED AND NO TREES
ARE SUBJECT TO TRO.

©Copyright Traffic Regulation Orders Ltd

©Crown Copyright and database rights 2023, Ordnance Survey AC0000850000

You are not permitted to copy, sub-license, distribute or
sell any of this data to third parties in any form.

AMENDMENTS

REF.	DATE	DESCRIPTION

ADL Job No. 5227-61

Project

Cheltenham
Bath Road

Title

Proposed Alterations to
On Street Parking Restrictions

Date

August 2023

Drawn

NH/WC

Checked

Date

Approved

Date

Scale

NTS @ A3

Drg No. 5227-61-01

Rev.