


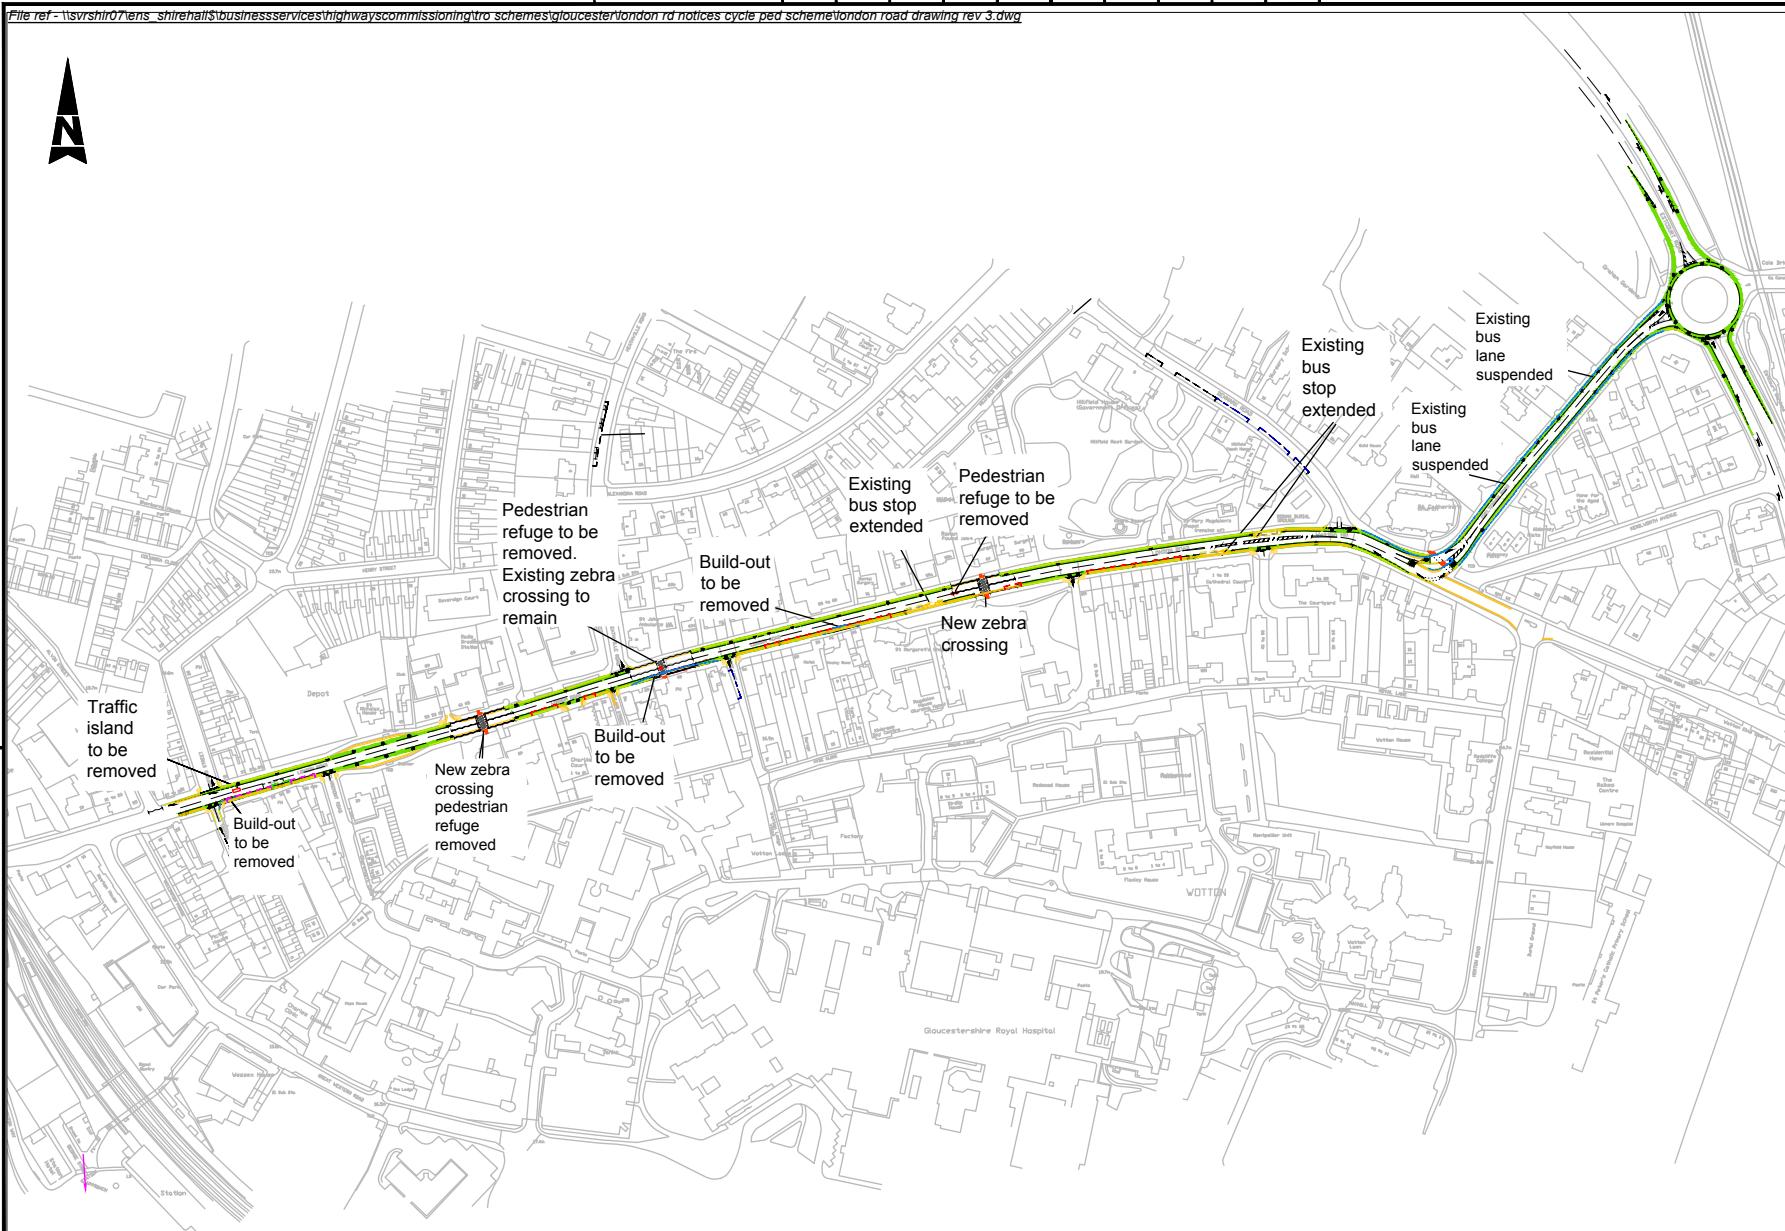

KEY / NOTES



Cycle lane



The scheme design is currently being finalised and is subject to final confirmation prior to construction

Designed: Date:
 Drawn: DW Date: 30/07/20
 Checked: Date:
 Approved: Date:



Network & Traffic Management
 Gloucestershire County Council
www.goucestershire.gov.uk

Project Name
 London Road
 Cycle & Pedestrian
 Improvements

Drawing Title
 General Arrangement

Original Drg Size : A3 Scale : NTS

Drawing Status
 CONSULTATION

Drawing No
 LRP-GA

Revision