

**GLOUCESTERSHIRE COUNTY COUNCIL  
ON STREET PARKING ORDER 2017  
(VARIOUS ROADS, SOUTH CERNEY)  
(COTSWOLD DISTRICT)  
(VARIATION) ORDER 2025**

Gloucestershire County Council in exercise of its powers under Sections 1, 2, 3, 4 & 5 and Part IV of Schedule 9 of the Road Traffic Regulation Act 1984 (the 1984 Act) and the Traffic Management Act 2004 (the 2004 Act) and of all other enabling powers, and after consultation with the Chief Officer of Police in accordance with Part III of Schedule 9 to the 1984 Act, hereby makes the following Order.

1. The Gloucestershire County Council On-Street Parking Order 2017 (“the 2017 Order”) shall be amended by the revocation of the existing sealed plans specified in the First Schedule to this Order which are hereby replaced with the new sealed plan(s) specified in the Second Schedule to this Order.
2. The effect of this Order is to introduce the restrictions set out in the Third Schedule to this Order.
3. The remainder of the 2017 Order shall remain in full force and effect.
4. This Order shall come into effect on the **day of 2025** and may be cited as the “GLOUCESTERSHIRE COUNTY COUNCIL ON STREET PARKING ORDER 2017 (VARIOUS ROADS, SOUTH CERNEY) (COTSWOLD DISTRICT) (VARIATION) ORDER 2025”

FIRST SCHEDULE

Sealed Plans to be Revoked:

Plan Number (and Revision number if applicable)	Effective Date
DB200 (Rev.1)	8 <sup>th</sup> November 2022
DC200 (Rev.1)	8 <sup>th</sup> November 2022

SECOND SCHEDULE

Sealed Plan(s) to be inserted

Plan Number (and Revision number if applicable)	Effective Date
<u>TO BE INSERTED IF ORDER IS CONFIRMED</u>	<u>TBC</u>

THIRD SCHEDULE

Restrictions to be introduced:

***No Waiting at Any Time (Double Yellow Lines)***

<b>Road Name &amp; Number</b>	<b>Extent</b>
High Street (C179)	Along sections on both sides of its carriageway between its junctions with Ham Lane (50928) and Jubilee Gardens (47087).
Broadway Lane (41008)	Along sections on both sides of its carriageway between its junctions with High Street (C179) and Spine Road East (B4696).
Berkeley Close (47032)	Along sections on both sides of its carriageway in the vicinity of its junction with Broadway Lane (41008)
The Leaze (41057)	Along sections on both sides of its carriageway in the vicinity of its junction with Broadway Lane (41008)
Oak Way (47247)	Along sections on both sides of its carriageway in the vicinity of its junction with Broadway Lane (41008).

***No Waiting Monday-Friday 8am-6pm (Single Yellow Line)***

<b>Road Name &amp; Number</b>	<b>Extent</b>
Broadway Lane (41008)	Along a section on the south-western side of its carriageway between its junctions with The Leaze (41057) and Oak Way (47247)

Given under the Common Seal of Gloucestershire County Council

**DATED** \_\_\_\_\_ **2025**

THE COMMON SEAL of  
GLOUCESTERSHIRE COUNTY COUNCIL  
was hereunto affixed  
in the presence of:

for Assistant Director of Legal Services

**PUBLIC NOTICE**  
**GLOUCESTERSHIRE COUNTY COUNCIL**  
**ON STREET PARKING ORDER 2017 (VARIOUS ROADS, SOUTH CERNEY)**  
**(COTSWOLD DISTRICT) (VARIATION) ORDER 2025**

NOTICE is hereby given that Gloucestershire County Council intend to make a Variation Order under Sections 1, 2, 3, 4 & 5 and Part IV of Schedule 9 of the Road Traffic Regulation Act 1984 and the Traffic Management Act 2004 and of all other enabling powers, the effect of which would vary the Gloucestershire County Council On Street Parking Order 2017 (the 2017 Order) by introducing the proposed waiting restrictions detailed in the Schedule below:

**SCHEDULE**

**Restrictions to be introduced**

***No Waiting at Any Time (Double Yellow Lines)***

<b>Road Name &amp; Number</b>	<b>Extent</b>
High Street (C179)	Along sections on both sides of its carriageway between its junctions with Ham Lane (50928) and Jubilee Gardens (47087).
Broadway Lane (41008)	Along sections on both sides of its carriageway between its junctions with High Street (C179) and Spine Road East (B4696).
Berkeley Close (47032)	Along sections on both sides of its carriageway in the vicinity of its junction with Broadway Lane (41008)
The Leaze (41057)	Along sections on both sides of its carriageway in the vicinity of its junction with Broadway Lane (41008)
Oak Way (47247)	Along sections on both sides of its carriageway in the vicinity of its junction with Broadway Lane (41008).

***No Waiting Monday-Friday 8am-6pm (Single Yellow Line)***

<b>Road Name &amp; Number</b>	<b>Extent</b>
Broadway Lane (41008)	Along a section on the south-western side of its carriageway between its junctions with The Leaze (41057) and Oak Way (47247)

The lengths of roads fall within the village/Civil Parish of South Cerney within the Cotswold District in the County of Gloucestershire.

A copy of the 2017 Order, the draft Variation Order and the consultation plans together with a copy of the Statement of Reasons, may be viewed at The Map Room, Shire Hall, Westgate Street, Gloucester, GL1 2TG and Cirencester Bingham Library, The Waterloo, Cirencester, GL7 2PZ during their normal working hours or online at <http://www.gloucestershire.gov.uk/tros>. Please quote reference 5227-100.

Any objections or representations in respect of the above should be sent in writing addressed to the Traffic Management Team at ADL Traffic & Highways Engineering Ltd, ADL House, Oaklands Business Park, Armstrong Way, Yate, BS37 5NA or emailed to [info@adltraffic.co.uk](mailto:info@adltraffic.co.uk) (please quote reference 5227-100) no later than noon on 6<sup>th</sup> February 2026. Representations of support will also be received during this time.

Any comments that you make concerning this proposal cannot be treated as confidential. For further details about how we deal with your comments and personal details, please go to <http://www.gloucestershire.gov.uk/tros>

Dated this 15<sup>th</sup> day of January 2026



for Assistant Director of Legal Services

## STATEMENT OF REASONS

---

### **Proposed Waiting Restrictions – Various Roads, South Cerney**

#### **Proposals**

The introduction of No Waiting at Any Time restrictions on Various Roads, South Cerney, and No Waiting Monday-Friday 8am-6pm restrictions on Broadway Lane, South Cerney.

#### **Reasons**

The proposals have been formulated in response to concerns being raised by the County Councillor and South Cerney Parish Council, regarding inappropriate parking within the vicinity of junctions and accesses, as well as where it causes severe visibility issues for road users and pedestrians.

The restrictions are proposed in order to prevent inconsiderate and inappropriate parking, double parking, parking where it causes obstructions for passing vehicles (including emergency service vehicles) and cyclists. The restrictions also supplement Rule 242 (no parking where it causes an unnecessary obstruction of the carriageway) and Rule 243 of the Highway Code (no parking within 10 metres of or opposite a junction).

#### **Road Traffic Regulation Act 1984**

The specific grounds with which the County Council are using for the implementation of the proposed scheme as above are encompassed in the following sections of the Road Traffic Regulation Act 1984 for making a Traffic Regulation Order:

- Section 1 (a) For avoiding danger to persons or other traffic using the road or any other road or for preventing the likelihood of any such danger arising.
- Section 1 (c) For facilitating the passage on the road or any other road of any class of traffic (including pedestrians).
- Section 1 (f) for preserving or improving the amenities of the area through which the road runs.

Thorough consideration was given to the factors set out in Section 122 of the Road Traffic Regulation Act 1984 in proposing this Traffic Regulation Order.

#### **Traffic Signs Regulations and General Directions 2016 and Traffic Signs Manual**

All of the associated signing and lining will be in accordance with the Traffic Signs Regulations and General Directions 2016 and Traffic Signs Manual Chapters 3 and 5.


#### **Equality Act 2010**

Thorough consideration was given to the equalities duty of the County Council under Section 149 of the Equality Act 2010.

#### **Residents and Statutory Consultations**

A resident/business consultation process has been carried out whereby a letter and plan were delivered to residents/businesses directly affected by the proposals.

Consultation has also been carried out with Statutory Consultees, including The Police, Emergency Services, Freight Transport Association, Road Haulage Association and the local County Councillor.

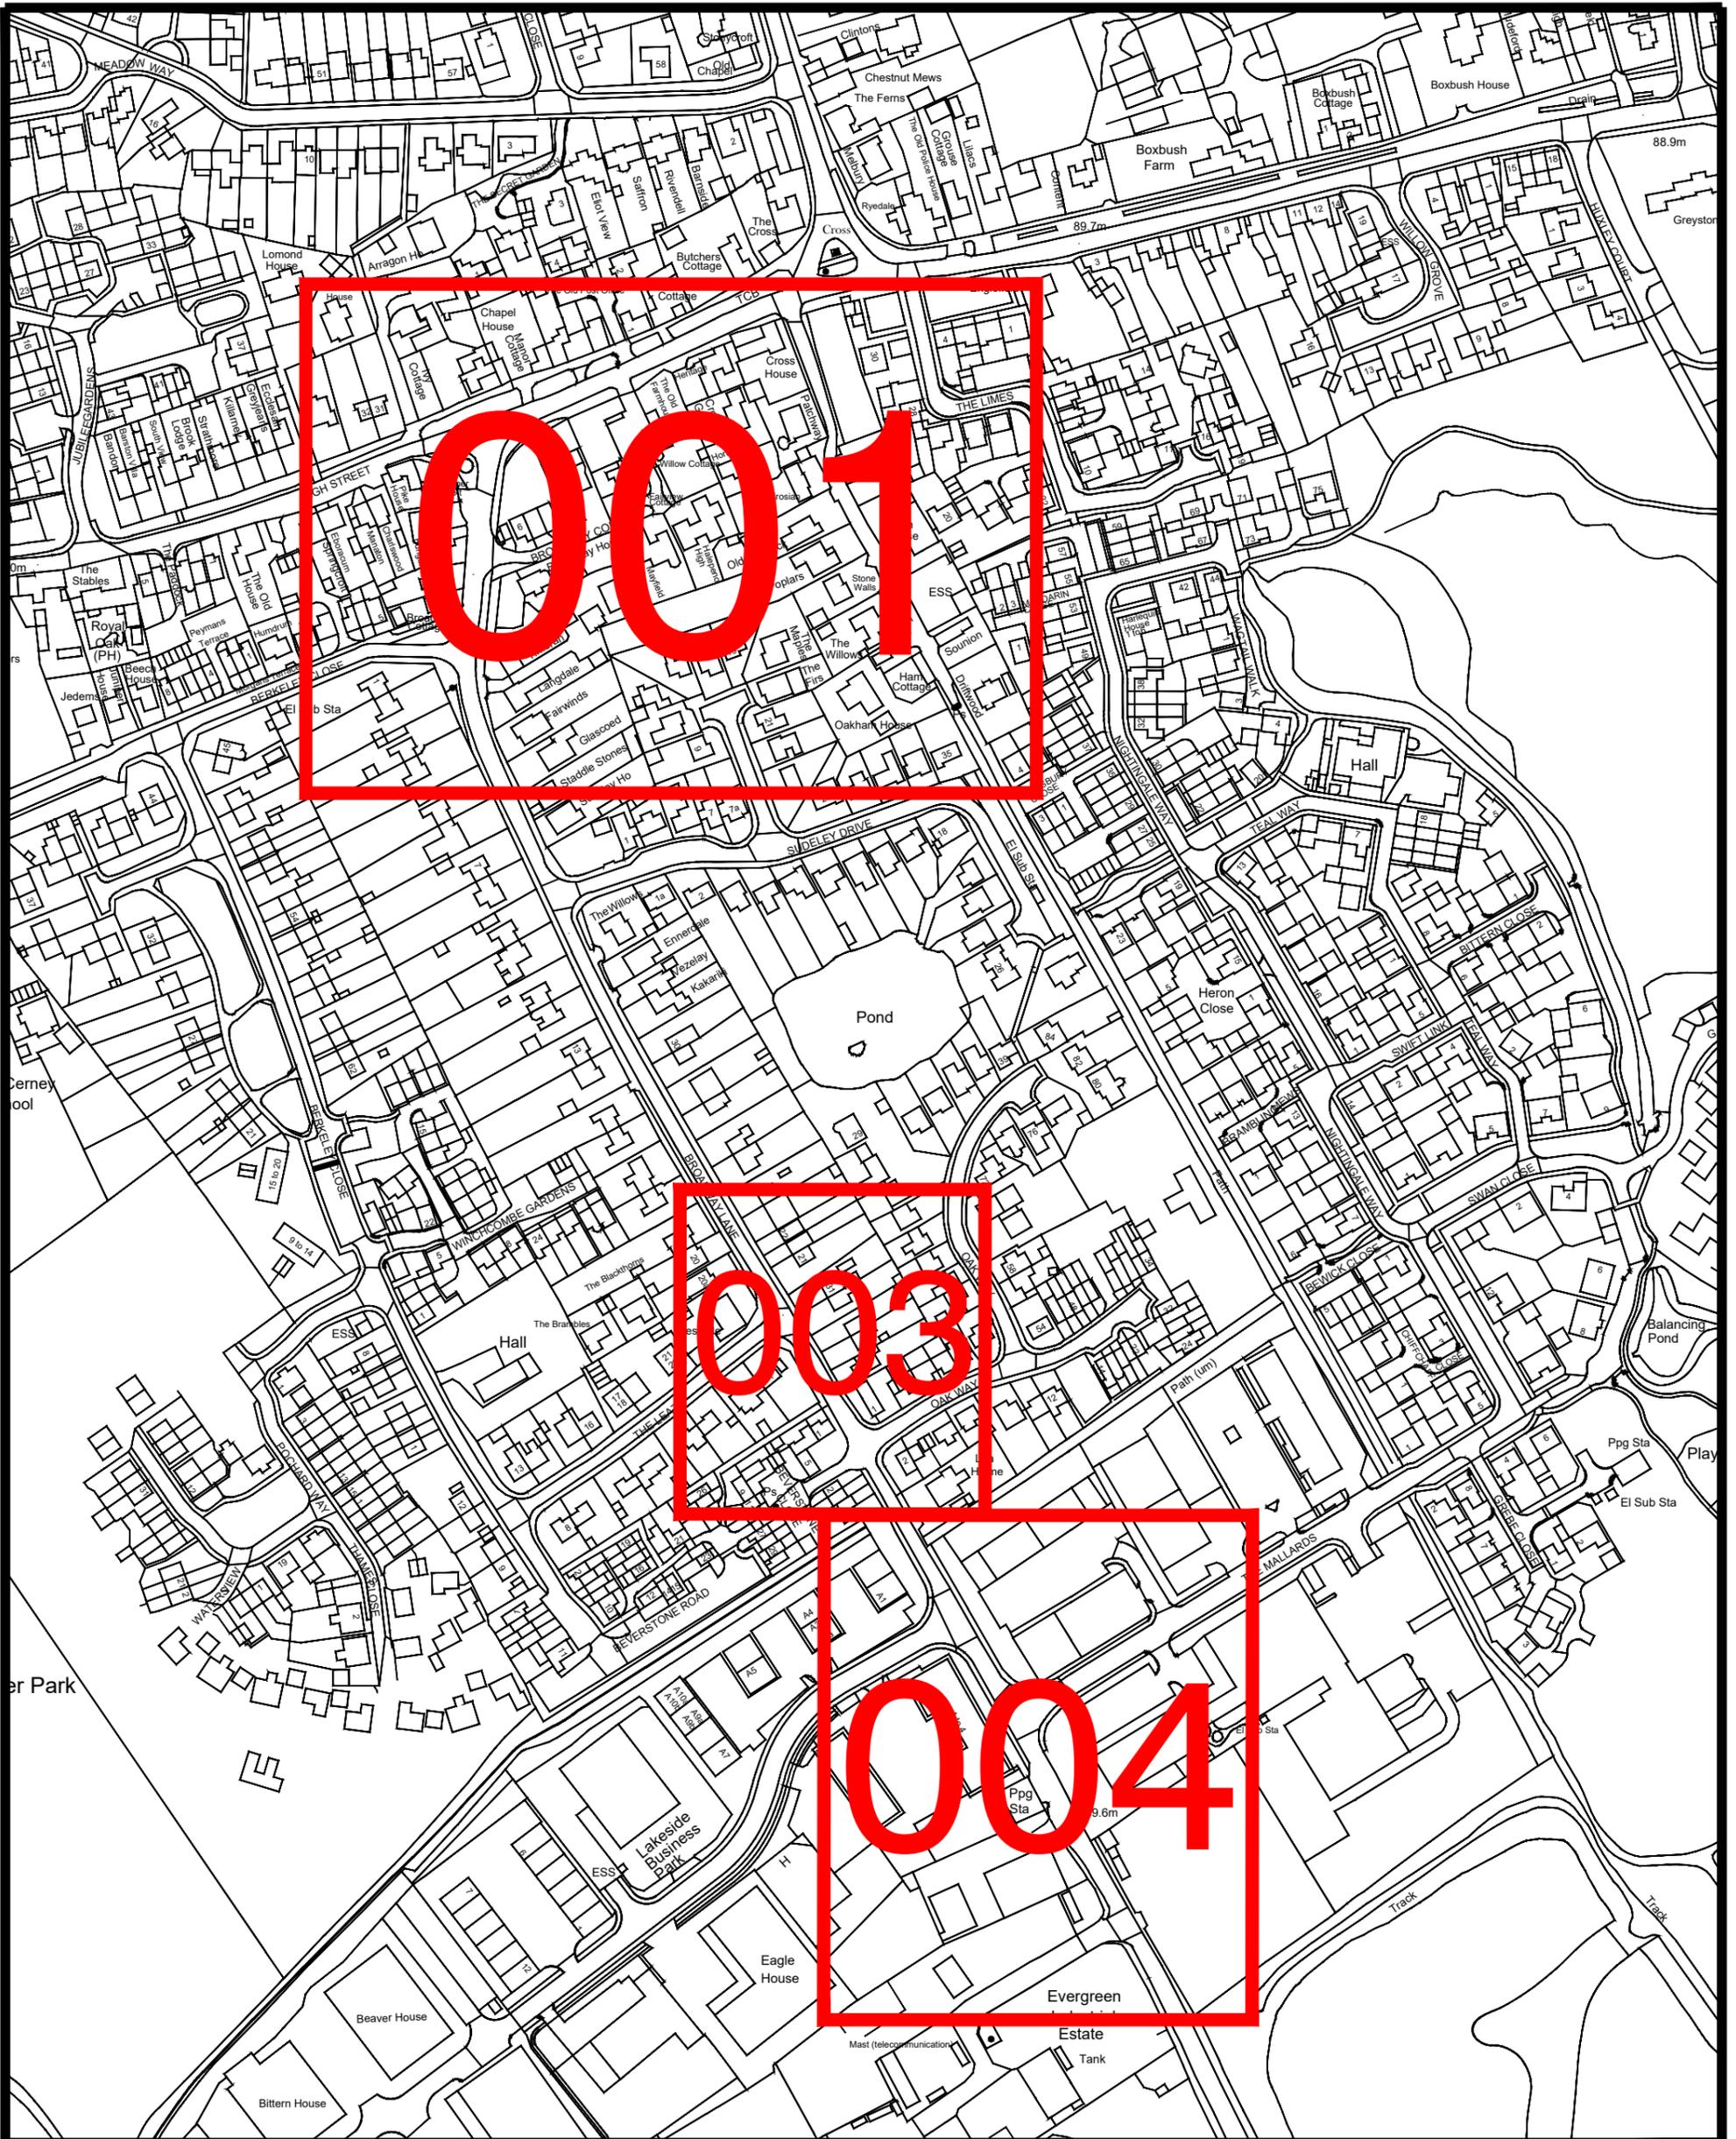

ADL House,  
The Oaklands Business  
Park  
Yate, Bristol,  
BS37 5NA


01454 332100  
info@adltraffic.co.uk

**NOTES**



1. PRELIMINARY DESIGN PROVIDED FOR ILLUSTRATIVE PURPOSES ONLY. ALL DETAILS ARE SUBJECT TO INCLUDING CHECKING STATUTORY SERVICE APPARATUS.
  2. DO NOT SCALE FROM THIS DRAWING.
  3. BACKGROUND PLAN IS BASED UPON A DIGITAL OSBASE.
  4. ALL DETAILS TO BE CONFIRMED ON SITE AND ON A TOPOGRAPHICAL SURVEY.
  5. ALL TRACKS ASSUME GRADIENTS AND CAMBERS DO NOT EXCEED 1:60 AND 1:40 RESPECTIVELY OTHERWISE VEHICLE MANOEUVRABILITY MAY BE AFFECTED.
  6. ALL LAND OWNERSHIP DETAILS, EXTENT OF ADOPTED HIGHWAY AND RIGHTS OF WAY TO BE CONFIRMED.
  7. ASSUMES ALL LANDSCAPING CAN BE ALTERED AND NO TREES ARE SUBJECT TO TPO.
- © Copyright ADL Traffic and Highways Engineering Ltd

ADL Job No. **5227-100**

Project		Broadway Lane South Cerney	
Title		Overview Drawing	
Date	May 2025	Drawn	LO
Checked	WC	Date	12.5.25
Scale	NTS@A3	Approved	TH
		Date	12.5.25
		Rev.	
		Drg No.	5227-100-004

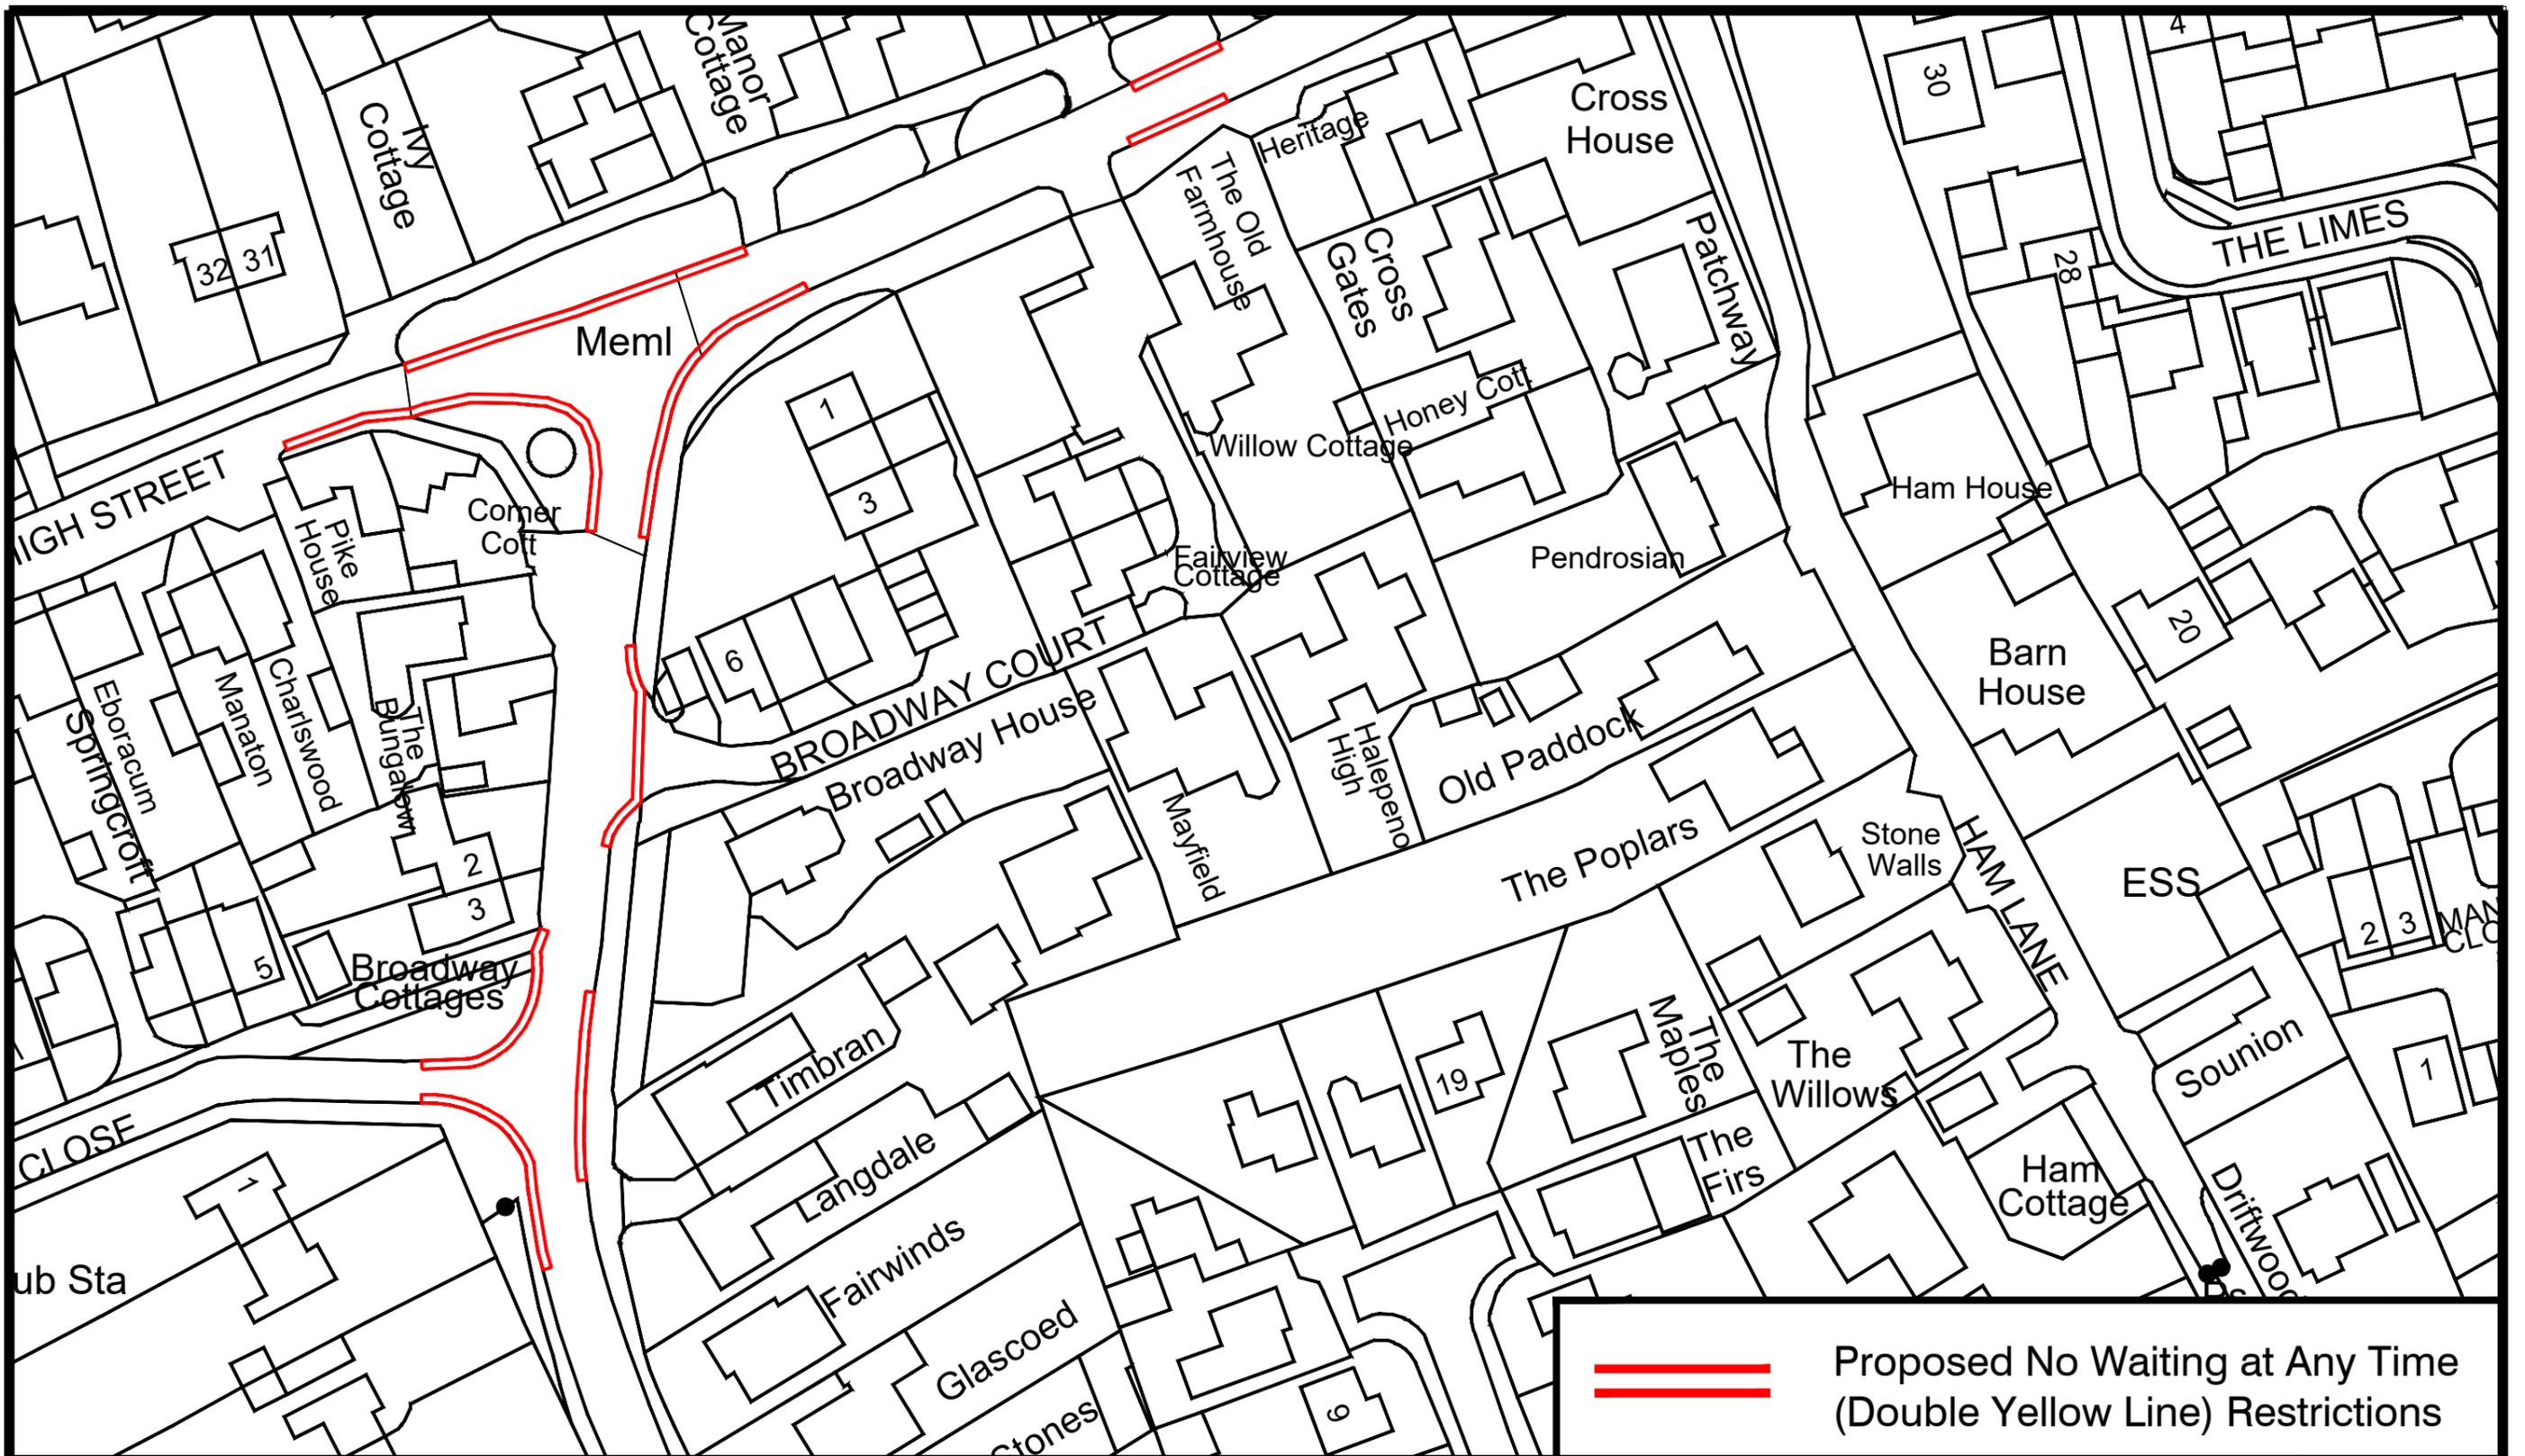


**Proposed No Waiting at Any Time (Double Yellow Line) Restrictions**

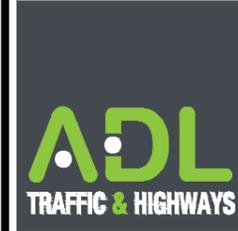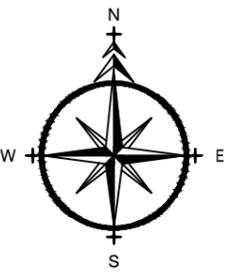

ADL House,  
 The Oaklands Business  
 Park  
 Yate, Bristol,  
 BS37 5NA  
 01454 332100  
 info@adltraffic.co.uk

**NOTES**


1. PRELIMINARY DESIGN PROVIDED FOR ILLUSTRATIVE PURPOSES ONLY. ALL DETAILS ARE SUBJECT TO INCLUDING CHECKING STATUTORY SERVICE APPARATUS.
2. DO NOT SCALE FROM THIS DRAWING.
3. BACKGROUND PLAN IS BASED UPON A DIGITAL OSBASE.
4. ALL DETAILS TO BE CONFIRMED ON SITE AND ON A TOPOGRAPHICAL SURVEY.
5. ALL TRACKS ASSUME GRADIENTS AND CAMBERS DO NOT EXCEED 1:60 AND 1:40 RESPECTIVELY OTHERWISE VEHICLE MANOEUVRABILITY MAY BE AFFECTED.
6. ALL LAND OWNERSHIP DETAILS, EXTENT OF ADOPTED HIGHWAY AND RIGHTS OF WAY TO BE CONFIRMED.
7. ASSUMES ALL LANDSCAPING CAN BE ALTERED AND NO TREES ARE SUBJECT TO TPO.

© Copyright ADL Traffic and Highways Engineering Ltd


AMENDMENTS		
REF.	DATE	DESCRIPTION

ADL Job No. **5227-100**

Project High Street South Cerney			
Title Proposal Drawing 1			
Date May 2025	Drawn LO		
Checked WC	Date 12.5.25	Approved TH	Date 12.5.25
Scale NTS @ A3	Drg No. 5227-100-001		

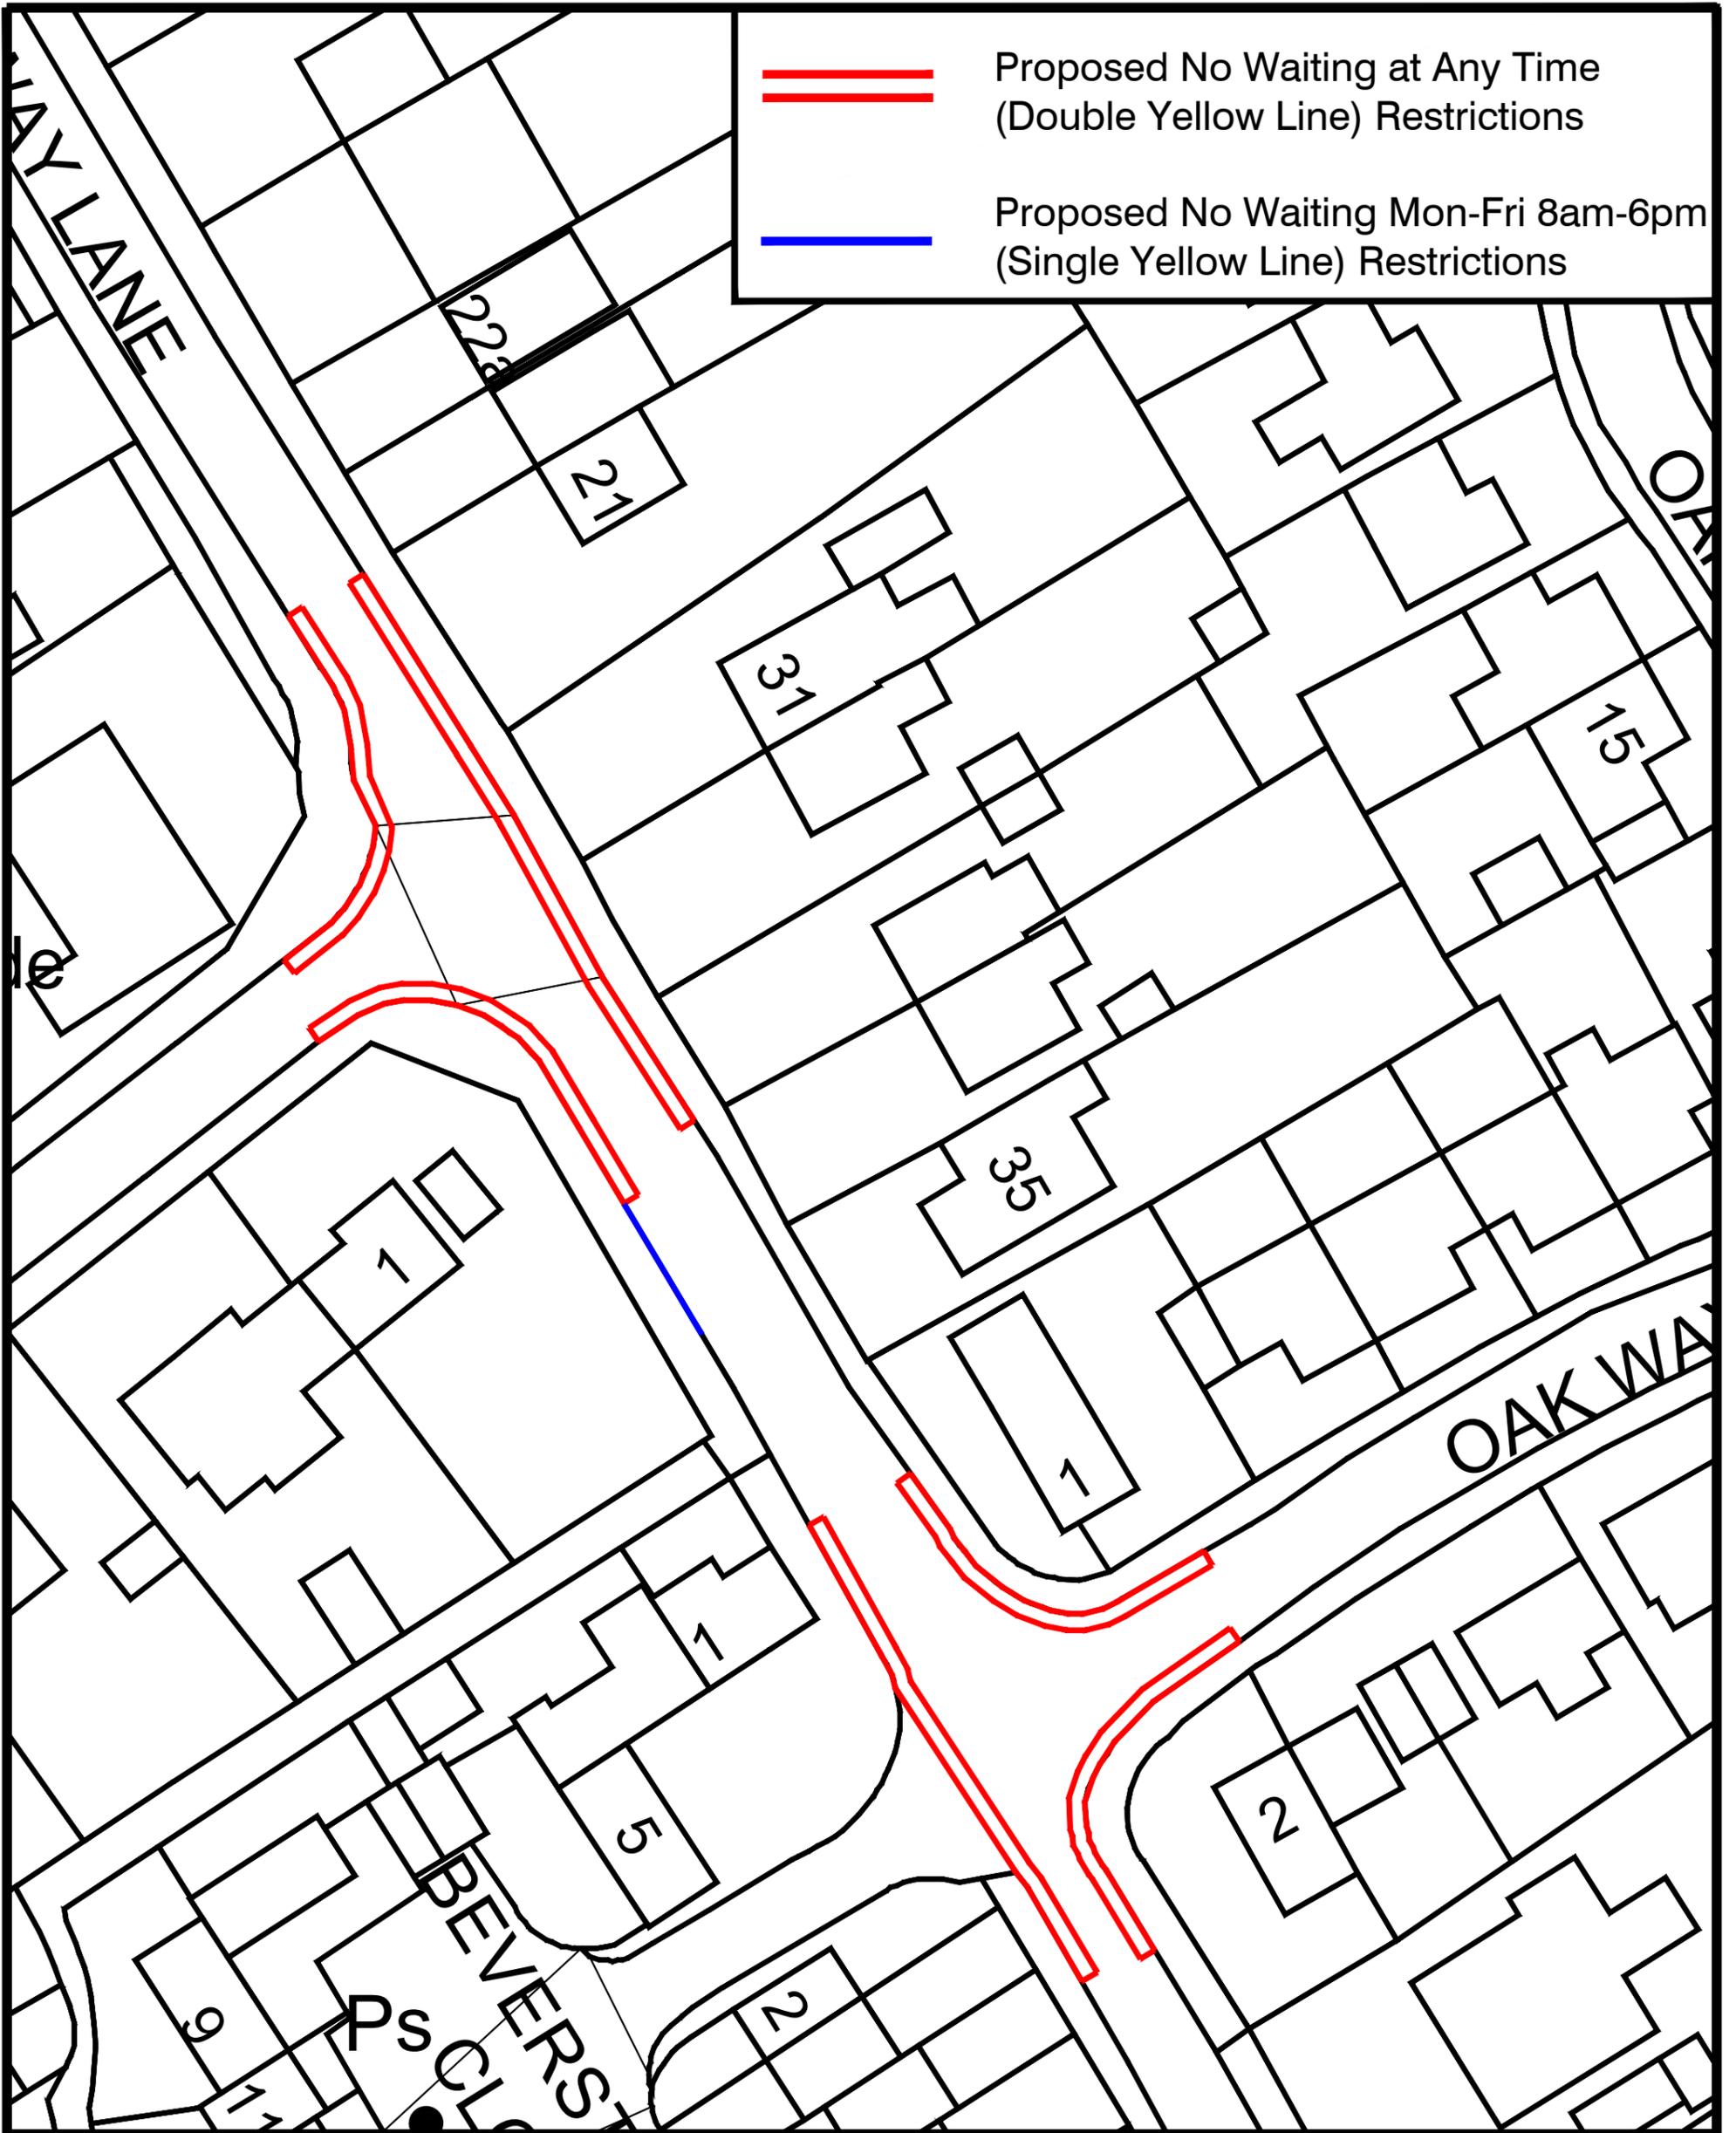


 Proposed No Waiting at Any Time (Double Yellow Line) Restrictions  
 Proposed No Waiting Mon-Fri 8am-6pm (Single Yellow Line) Restrictions

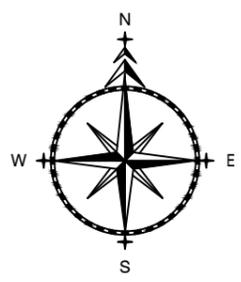

ADL House,  
 The Oaklands Business  
 Park  
 Yate, Bristol,  
 BS37 5NA  
 01454 332100  
 info@adltraffic.co.uk

**NOTES**  
 1. PRELIMINARY DESIGN PROVIDED FOR ILLUSTRATIVE PURPOSES ONLY. ALL DETAILS ARE SUBJECT TO INCLUDING CHECKING STATUTORY SERVICE APPARATUS.  
 2. DO NOT SCALE FROM THIS DRAWING.  
 3. BACKGROUND PLAN IS BASED UPON A DIGITAL OSBASE.  
 4. ALL DETAILS TO BE CONFIRMED ON SITE AND ON A TOPOGRAPHICAL SURVEY.  
 5. ALL TRACKS ASSUME GRADIENTS AND CAMBERS DO NOT EXCEED 1:60 AND 1:40 RESPECTIVELY OTHERWISE VEHICLE MANOEUVRABILITY MAY BE AFFECTED.  
 6. ALL LAND OWNERSHIP DETAILS, EXTENT OF ADOPTED HIGHWAY AND RIGHTS OF WAY TO BE CONFIRMED.  
 7. ASSUMES ALL LANDSCAPING CAN BE ALTERED AND NO TREES ARE SUBJECT TO TPO.  
 © Copyright ADL Traffic and Highways Engineering Ltd  
 ADL Job No. **5227-100**

Project Broadway Lane South Cerney			
Title Proposal Drawing 3			
Date May 2025	Drawn LO		
Checked WC	Date 12.5.25	Approved TH	Date 12.5.25
Scale NTS@A3	Drg No. 5227-100-003		Rev.

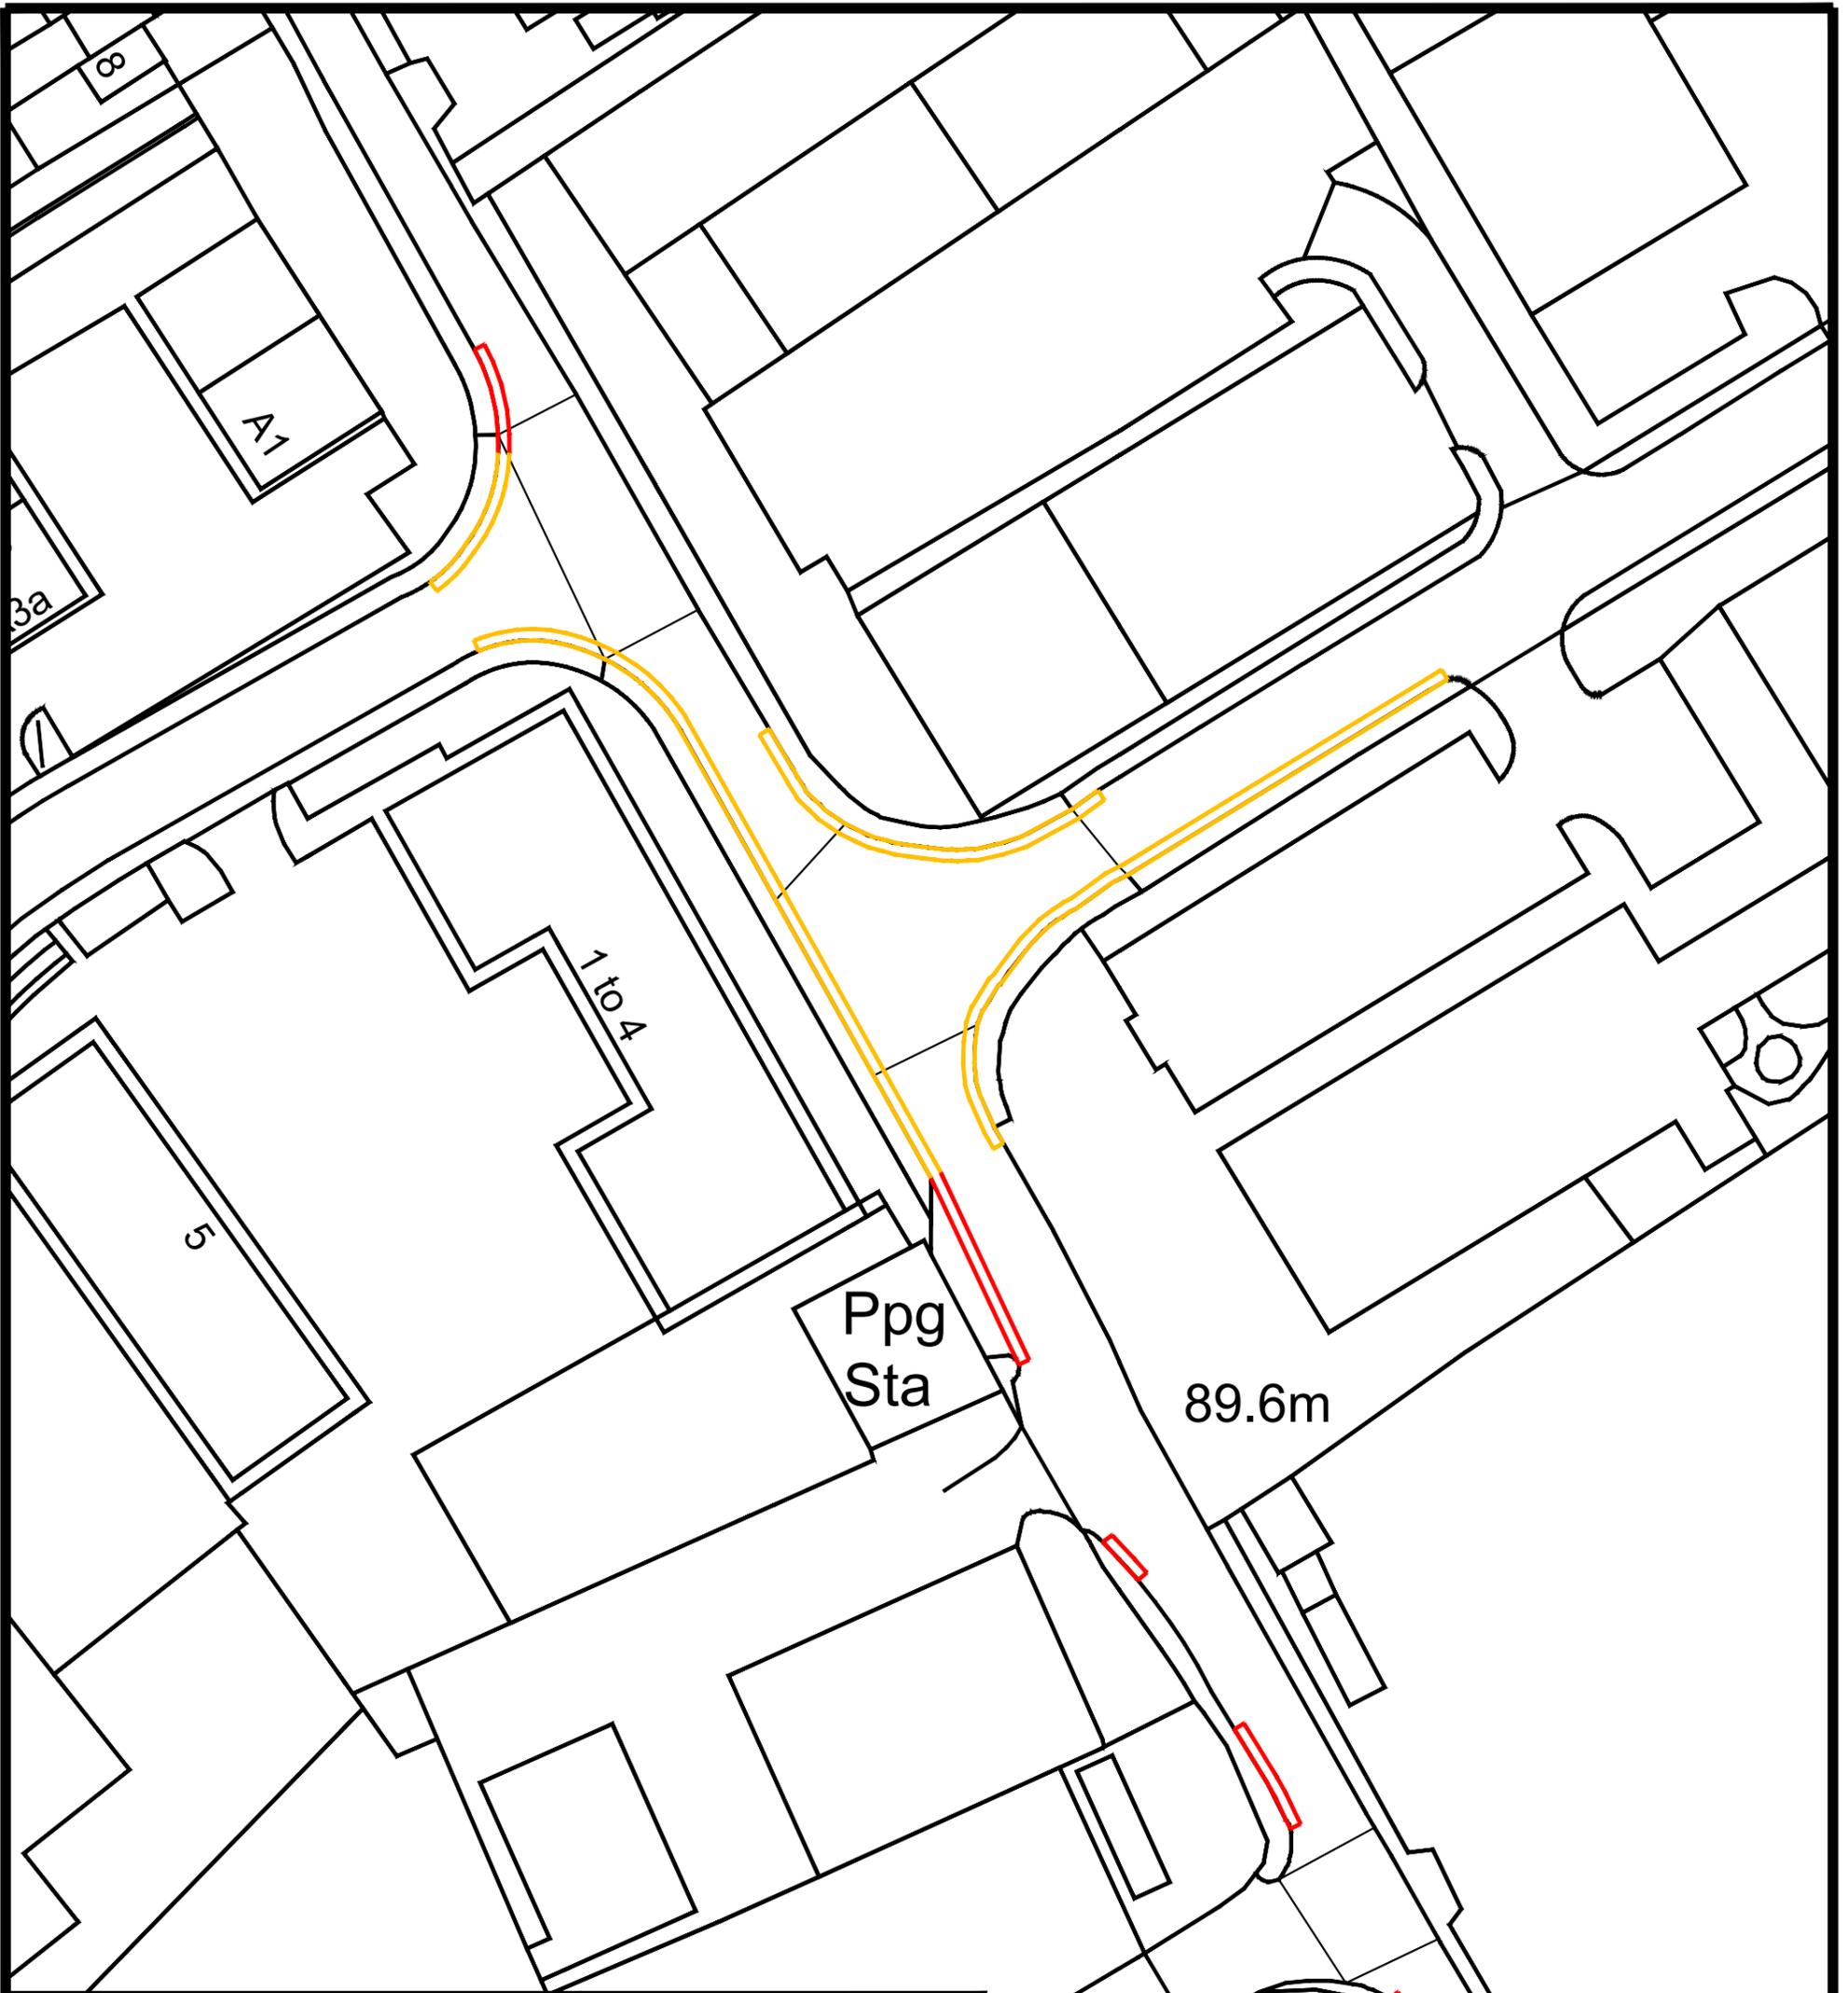


Proposed No Waiting at Any Time  
(Double Yellow Line) Restrictions



Existing No Waiting at Any Time  
(Double Yellow Line) Restrictions

# Evergreen

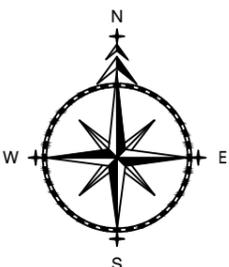

ADL House,  
The Oaklands Business  
Park  
Yate, Bristol,  
BS37 5NA

01454 332100  
info@adltraffic.co.uk

### NOTES

1. PRELIMINARY DESIGN PROVIDED FOR ILLUSTRATIVE PURPOSES ONLY. ALL DETAILS ARE SUBJECT TO INCLUDING CHECKING STATUTORY SERVICE APPARATUS.
2. DO NOT SCALE FROM THIS DRAWING.
3. BACKGROUND PLAN IS BASED UPON A DIGITAL OSBASE.
4. ALL DETAILS TO BE CONFIRMED ON SITE AND ON A TOPOGRAPHICAL SURVEY.
5. ALL TRACKS ASSUME GRADIENTS AND CAMBERS DO NOT EXCEED 1:60 AND 1:40 RESPECTIVELY OTHERWISE VEHICLE MANOEUVRABILITY MAY BE AFFECTED.
6. ALL LAND OWNERSHIP DETAILS, EXTENT OF ADOPTED HIGHWAY AND RIGHTS OF WAY TO BE CONFIRMED.
7. ASSUMES ALL LANDSCAPING CAN BE ALTERED AND NO TREES ARE SUBJECT TO TPO.

© Copyright ADL Traffic and Highways Engineering Ltd

ADL Job No. **5227-100**

Project Broadway Lane South Cerney			
Title Proposal Drawing 4			
Date May 2025	Drawn LO		
Checked WC	Date 12.5.25	Approved TH	Date 12.5.25
Scale NTS@A3	Drwg No. 5227-100-004	Rev.	

## Due Regard for Permanent/Experimental TROs

The Council has a duty to give ‘due regard to’ the following three aims of the public sector equality duty (section 149 of the Equality Act 2010) during the development of the ‘policy’.<sup>1</sup>

- Eliminate discrimination, harassment and victimisation and any other conduct prohibited by the ACT:
- Advance equality of opportunity between people who share a protected characteristic and people who do not share it; and
- Foster good relations between people who share a protected characteristic


An initial assessment against each of the protected groups is provided below – any issues highlighted through the consultation process will be considered and reported at the end of the consultation period.

<b>Scheme name</b>	<b>Waiting restrictions, Various Roads, South Cerney</b>
<b>Protected group</b>	<b>Challenge or opportunity considered and what we did</b>
<b>Age(A)</b>	<b>No negative or positive impact on this group has been identified at this time.</b>
<b>Disability (D)</b>	<b>The No Waiting proposals will not prevent Blue Badge Holders from waiting for a maximum of 3 hours if it is safe to do so.</b>
<b>Sex (S)</b>	<b>No negative or positive impact on this group has been identified at this time.</b>
<b>Race (including Gypsy &amp; Traveller) (R)</b>	<b>No negative or positive impact on this group has been identified at this time.</b>
<b>Gender reassignment (GR)</b>	<b>No negative or positive impact on this group has been identified at this time.</b>
<b>Marriage &amp; civil partnership (MCP)</b>	<b>No negative or positive impact on this group has been identified at this time.</b>
<b>Pregnancy &amp; maternity (PM)</b>	<b>No negative or positive impact on this group has been identified at this time.</b>
<b>Religion and/or Belief (RAOB)</b>	<b>No negative or positive impact on this group has been identified at this time.</b>
<b>Sexual Orientation (SO)</b>	<b>No negative or positive impact on this group has been identified at this time.</b>

<sup>1</sup> For ‘policy’: any new and existing policy, strategy, services, functions, work programme, project, practice and activity. This includes decisions about budgets, procurement, commissioning or de-commissioning services, service design and implementation.

**Name: Lewis Oxenham**

**Dated: 19<sup>th</sup> August 2025**

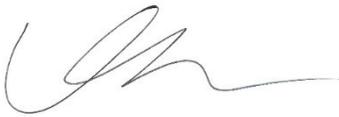**Signed:** 

Scheme officer  
On behalf of Gloucestershire County Council

**Name: Hannah Bassett-Louis**

**Dated: 10<sup>th</sup> November 2025**

**Signed:** 

Traffic Regulation Order Manager  
Gloucestershire County Council

**Monitoring and Review**

Please identify any aspects that require reconsideration following the TRO process, identify any amendments made in relation to due regard and give reasoning.

**Name:** .....

**Dated:** .....

**Signed:** .....

Scheme officer  
On behalf of Gloucestershire County Council

**Name:** .....

**Dated:** .....

**Signed:** .....


Traffic Regulation Order Manager, Gloucestershire County Council

PM AREA CODE: DB200

Gloucestershire County Council On Street Parking Order 2017

Sheet Revision Number: 1

Sheet Active From: 08/11/2022

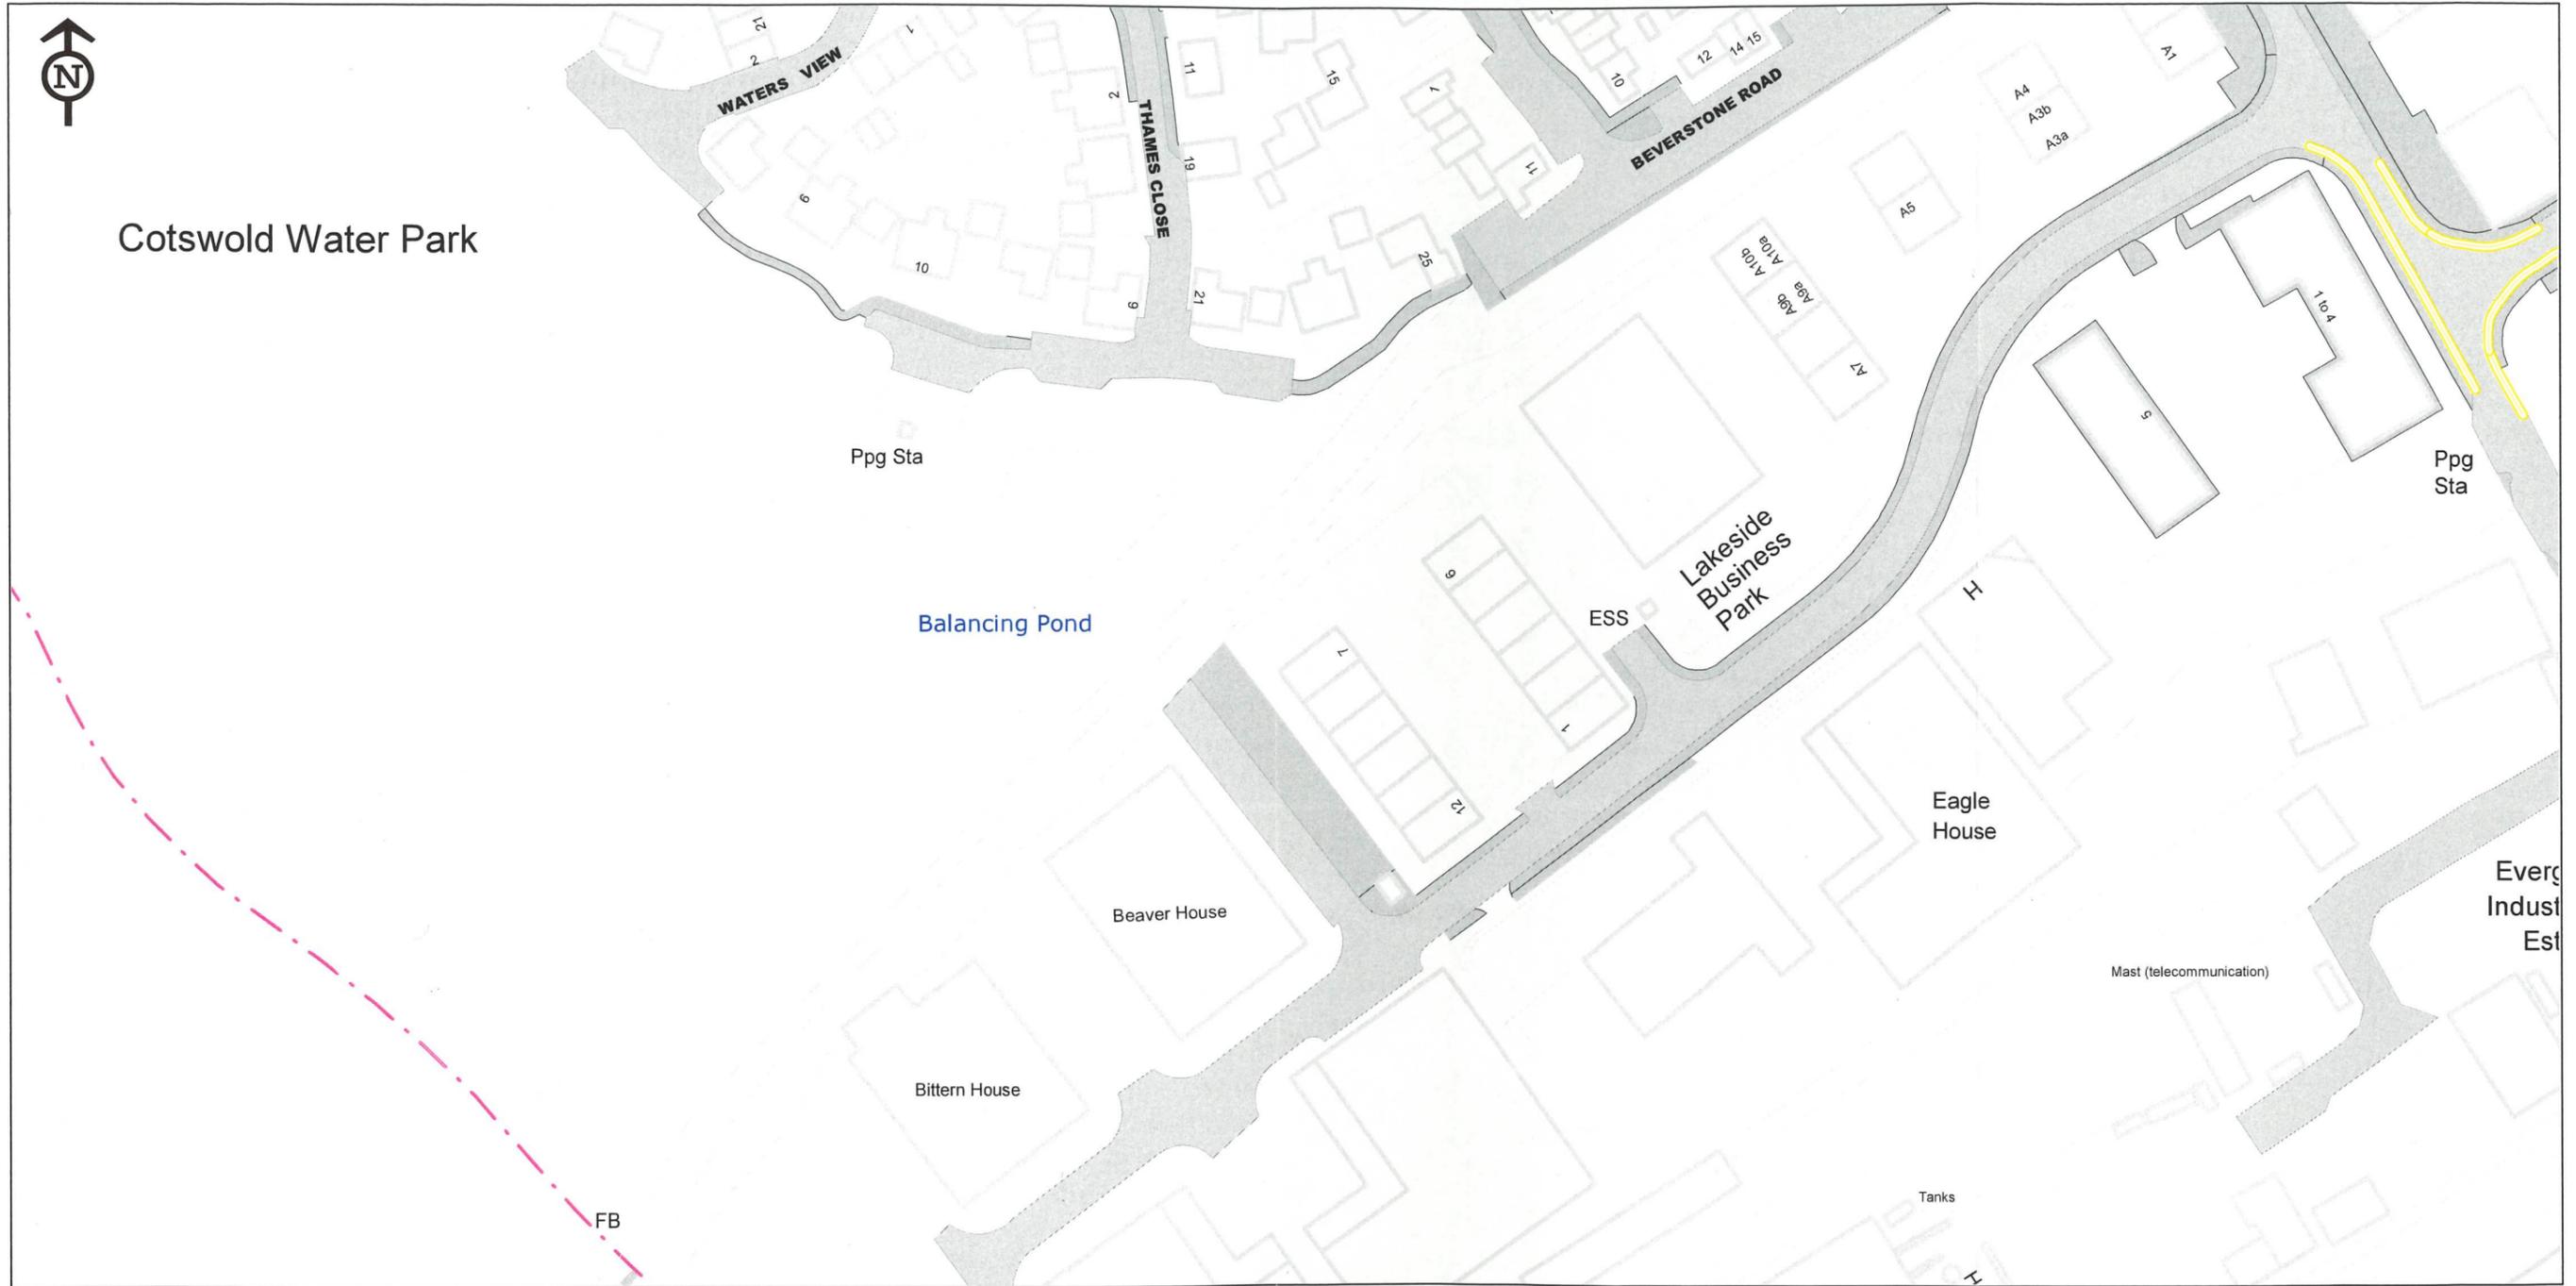

SCALE - 1 : 1250 at A3 size

Key to Restriction Types Displayed

NO WAITING AT ANY TIME 



Gloucestershire County Council  
 Shire Hall  
 Bearland  
 Gloucester  
 GL1 2TH

	DB199	
		DC200

© Crown Copyright and database rights  
 Gloucestershire County Council

You are not permitted to copy, sub-license, distribute or sell any of this data to third parties in any form.

PM AREA CODE: DC200



SCALE - 1 : 1250 at A3 size

Key to Restriction Types Displayed

NO WAITING AT ANY TIME 



Gloucestershire County Council  
 Shire Hall  
 Bearland  
 Gloucester  
 GL1 2TH

	DC199	
DB200		

© Crown Copyright and database rights  
 Gloucestershire County Council

You are not permitted to copy, sub-license, distribute or sell any of this data to third parties in any form.