
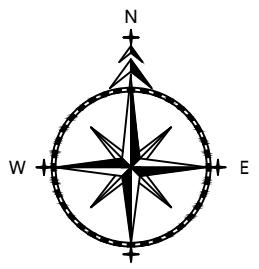


2

Proposed No Waiting at Any Time (Double Yellow Line) Restrictions

1

Proposed No Waiting Mon-Fri 8am-4pm (Single Yellow Line) restrictions

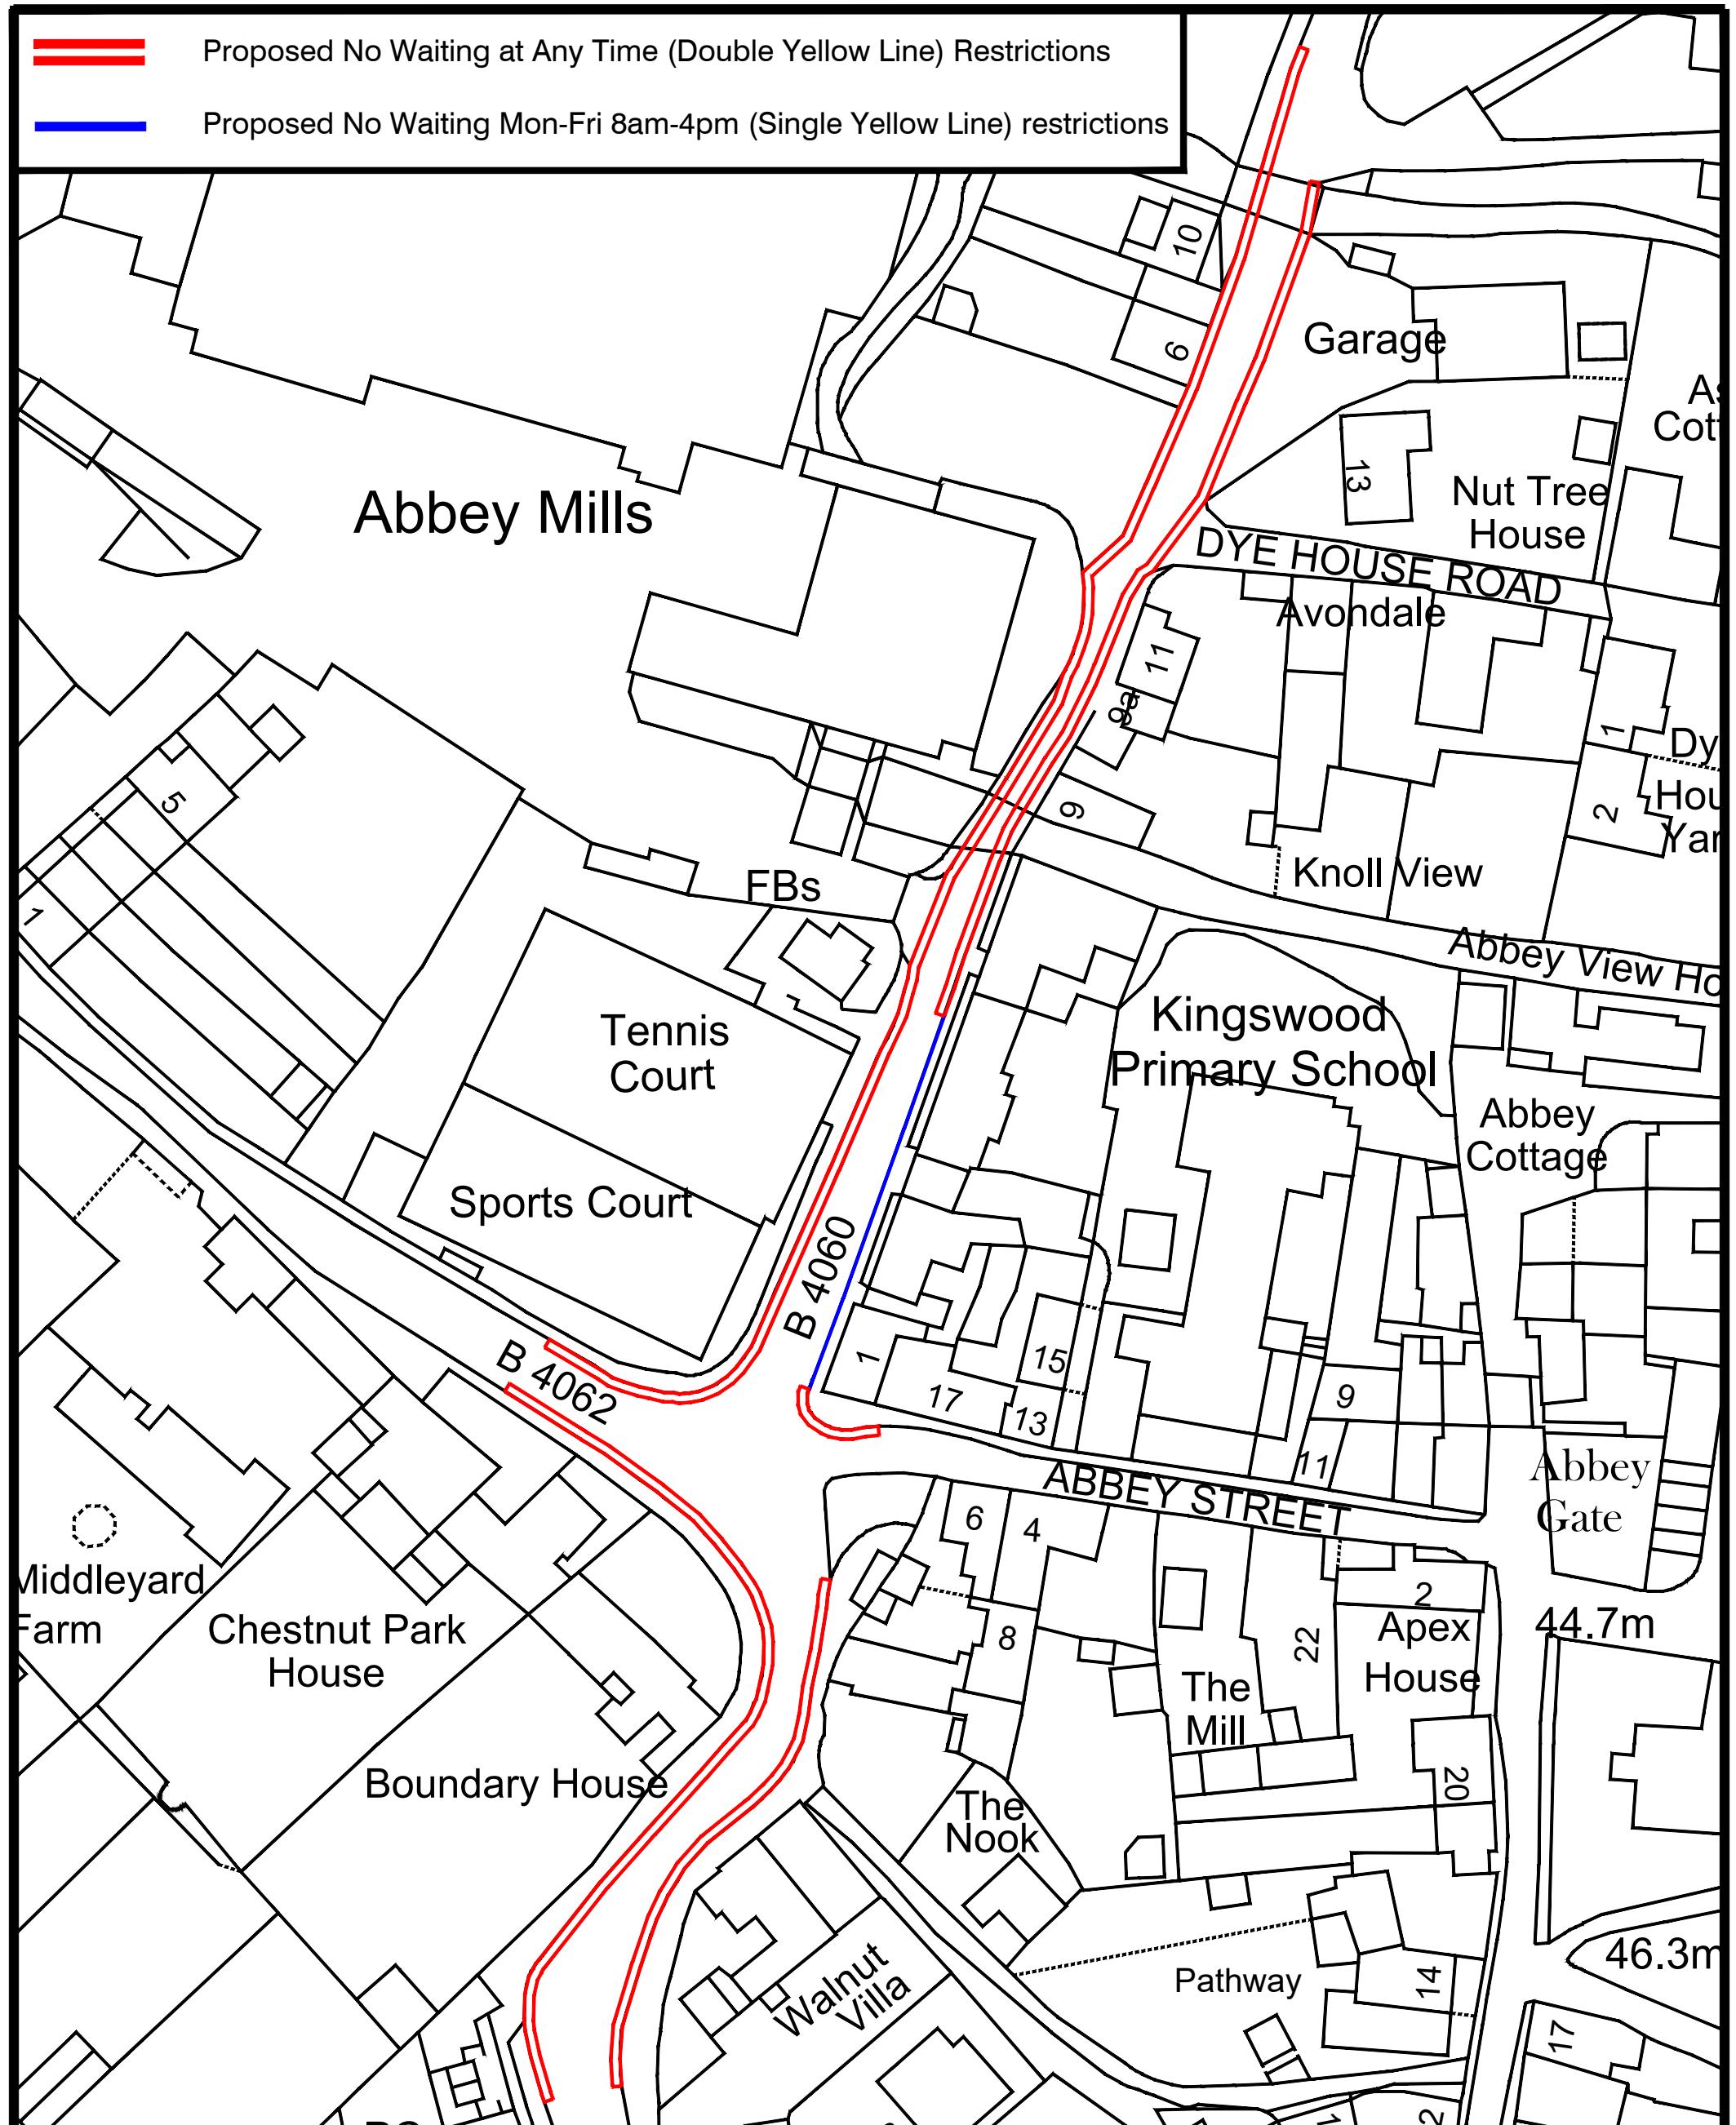

TRO TRAFFIC REGULATION
ORDERS LTD

ADL House
The Oaklands Business Park
Yate, Bristol
BS37 5NA
Tel : 01454 332100

NOTES

NOTES

1. PRELIMINARY DESIGN PROVIDED FOR ILLUSTRATIVE PURPOSES ONLY, ALL DETAILS ARE SUBJECT TO INCLUDING CHECKING STATUTORY SERVICE APPARATUS.
2. DO NOT SCALE FROM THIS DRAWING.
3. BACKGROUND PLAN IS BASED UPON A DIGITAL OSBASE.
4. ALL DETAILS TO BE CONFIRMED ON SITE AND ON A TOPOGRAPHICAL SURVEY.
5. ALL TRACKS ASSUME GRADIENTS AND CAMBERS DO NOT EXCEED 160 AND 140 RESPECTIVELY OTHERWISE VEHICLE MANOEUVRABILITY MAY BE AFFECTED.
6. ALL LAND OWNERSHIP DETAILS, EXTENT OF ADOPTED HIGHWAY AND RIGHTS OF WAY TO BE CONFIRMED.
7. ASSUMES ALL LANDSCAPING CAN BE ALTERED AND NO TREES ARE SUBJECT TO TPD.

Copyright Traffic Regulation Orders Ltd.

AMENDMENTS		
REF.	DATE	DESCRIPTION

APPENDIX

5227-65

Project	Kingswood Gloucestershire		
Title	Proposed Waiting Restrictions		
Date	Nov 2023	Drawn	WC
Checked	Date	Approved	Date
Scale	Drg No.	Rev.	
NTS @ A3	5227 65 001		