


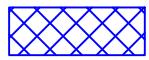

Proposed Limited Waiting 4 Hours No Return 4 Hours Mon-Sat 8am-6:30pm



Existing Limited Waiting 1 Hour No Return 1 Hour Mon-Sat 8am-6:30pm to remain





Existing No Waiting at Any Time (Double Yellow Line) Restrictions

Westfield House

TEMPLEWAY WEST

Four bays to become Limited Waiting 4 Hours No Return 4 Hours Mon-Sat 8am-6:30pm

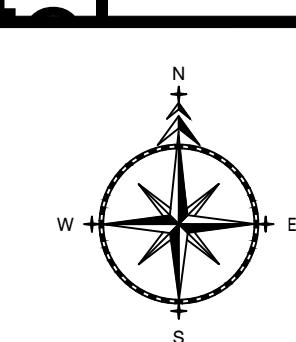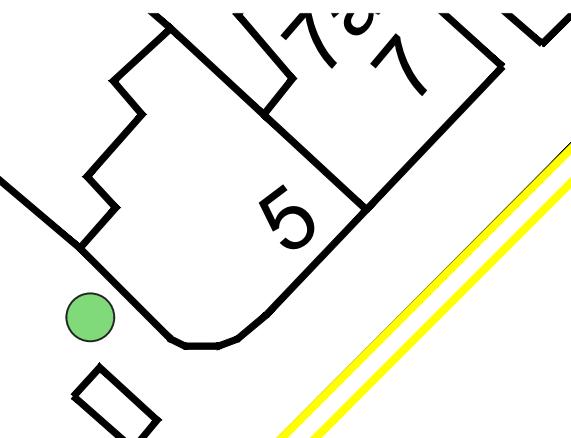

TRO TRAFFIC REGULATION ORDERS LTD

ADL House
The Oaklands Business Park
Yate, Bristol
BS37 5NA
Tel : 01454 332100
Fax : 01454 327983
E-Mail : info@troltd.CO.UK

NOTES

1. PRELIMINARY DESIGN PROVIDED FOR ILLUSTRATIVE PURPOSES ONLY. ALL DETAILS ARE SUBJECT TO INCLUDING CHECKING STATUTORY SERVICE APPARATUS.
2. DO NOT SCALE FROM THIS DRAWING.
3. BACKGROUND PLAN IS BASED UPON A DIGITAL OSBASE.
4. ALL DETAILS TO BE CONFIRMED ON SITE AND ON A TOPOGRAPHICAL SURVEY.
5. ALL TRACKS ASSUME GRADIENTS AND CAMBERS DO NOT EXCEED 1:60 AND 1:40 RESPECTIVELY OTHERWISE VEHICLE MANOEUVRABILITY MAY BE AFFECTED.
6. ALL LAND OWNERSHIP DETAILS, EXTENT OF ADOPTED HIGHWAY AND RIGHTS OF WAY TO BE CONFIRMED.
7. ASSUMES ALL LANDSCAPING CAN BE ALTERED AND NO TREES ARE SUBJECT TO TPO.

© Copyright Traffic Regulation Orders Ltd

AMENDMENTS

REF.	DATE	DESCRIPTION

ADL Job No.

5227-84

Project

Templeway West
Lydney

Title

Proposed Parking Bay
Alterations

Date

Dec 2024

Drawn

WC

Checked

TH

Date

19.12.24

Approved

TH

Date

19.12.24

Scale

NTS@A3

Rev.

5227-84-001



Proposed Limited Waiting 4 Hours No Return 4 Hours Mon-Sat 8am-6:30pm





Existing Limited Waiting 1 Hour No Return 1 Hour Mon-Sat 8am-6:30pm to remain



Existing No Waiting at Any Time (Double Yellow Line) Restrictions



Proposed No Waiting at Any Time (Double Yellow Line) Restrictions

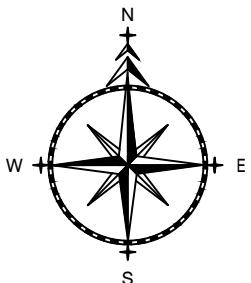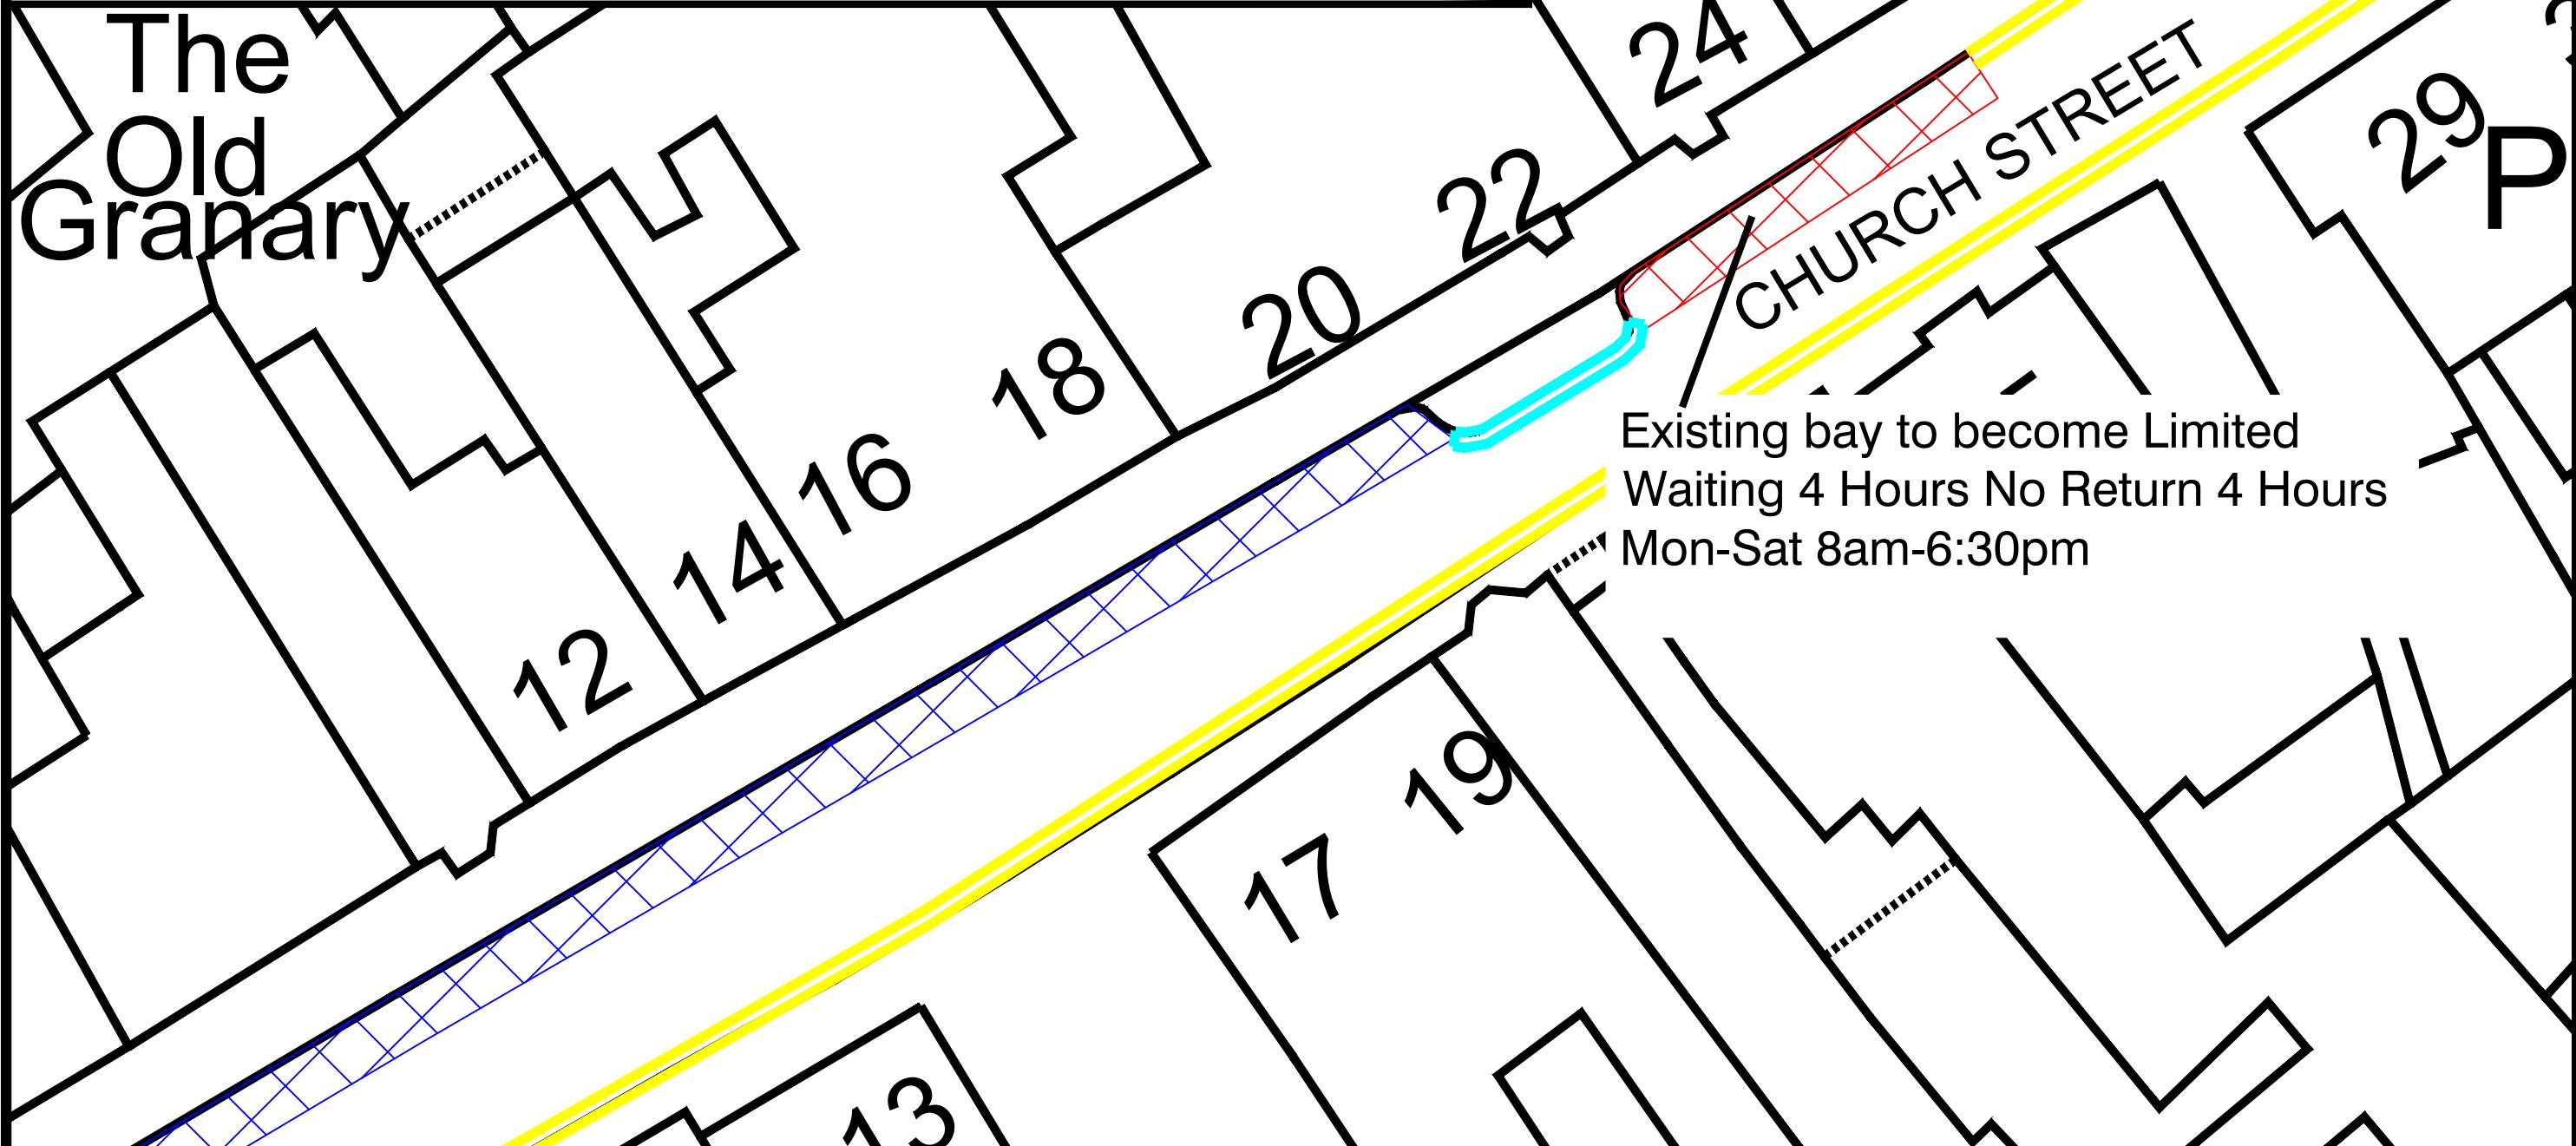

TRO TRAFFIC REGULATION ORDERS LTD

ADL House
The Oaklands Business Park
Yate, Bristol
BS37 5NA
Tel : 01454 332100
Fax : 01454 327983
E-Mail : info@troltd.CO.UK

NOTES

1. PRELIMINARY DESIGN PROVIDED FOR ILLUSTRATIVE PURPOSES ONLY. ALL DETAILS ARE SUBJECT TO INCLUDING CHECKING STATUTORY SERVICE APPARATUS.
2. DO NOT SCALE FROM THIS DRAWING.
3. BACKGROUND PLAN IS BASED UPON A DIGITAL OSBASE.
4. ALL DETAILS TO BE CONFIRMED ON SITE AND ON A TOPOGRAPHICAL SURVEY.
5. ALL TRACKS ASSUME GRADIENTS AND CAMBERS DO NOT EXCEED 1:60 AND 1:40 RESPECTIVELY OTHERWISE VEHICLE MANOEUVRABILITY MAY BE AFFECTED.
6. ALL LAND OWNERSHIP DETAILS, EXTENT OF ADOPTED HIGHWAY AND RIGHTS OF WAY TO BE CONFIRMED.
7. ASSUMES ALL LANDSCAPING CAN BE ALTERED AND NO TREES ARE SUBJECT TO TPO.

© Copyright Traffic Regulation Orders Ltd

AMENDMENTS

REF.	DATE	DESCRIPTION

ADL Job No.

5227-84

Project		Church Street Newent	
Title		Proposed Parking Bay Alterations	
Date	Dec 2024	Drawn	WC
Checked TH	Date 19.12.24	Approved TH	Date 19.12.24
Scale NTS@A3	Drawn No. 5227-84-002	Rev.	