



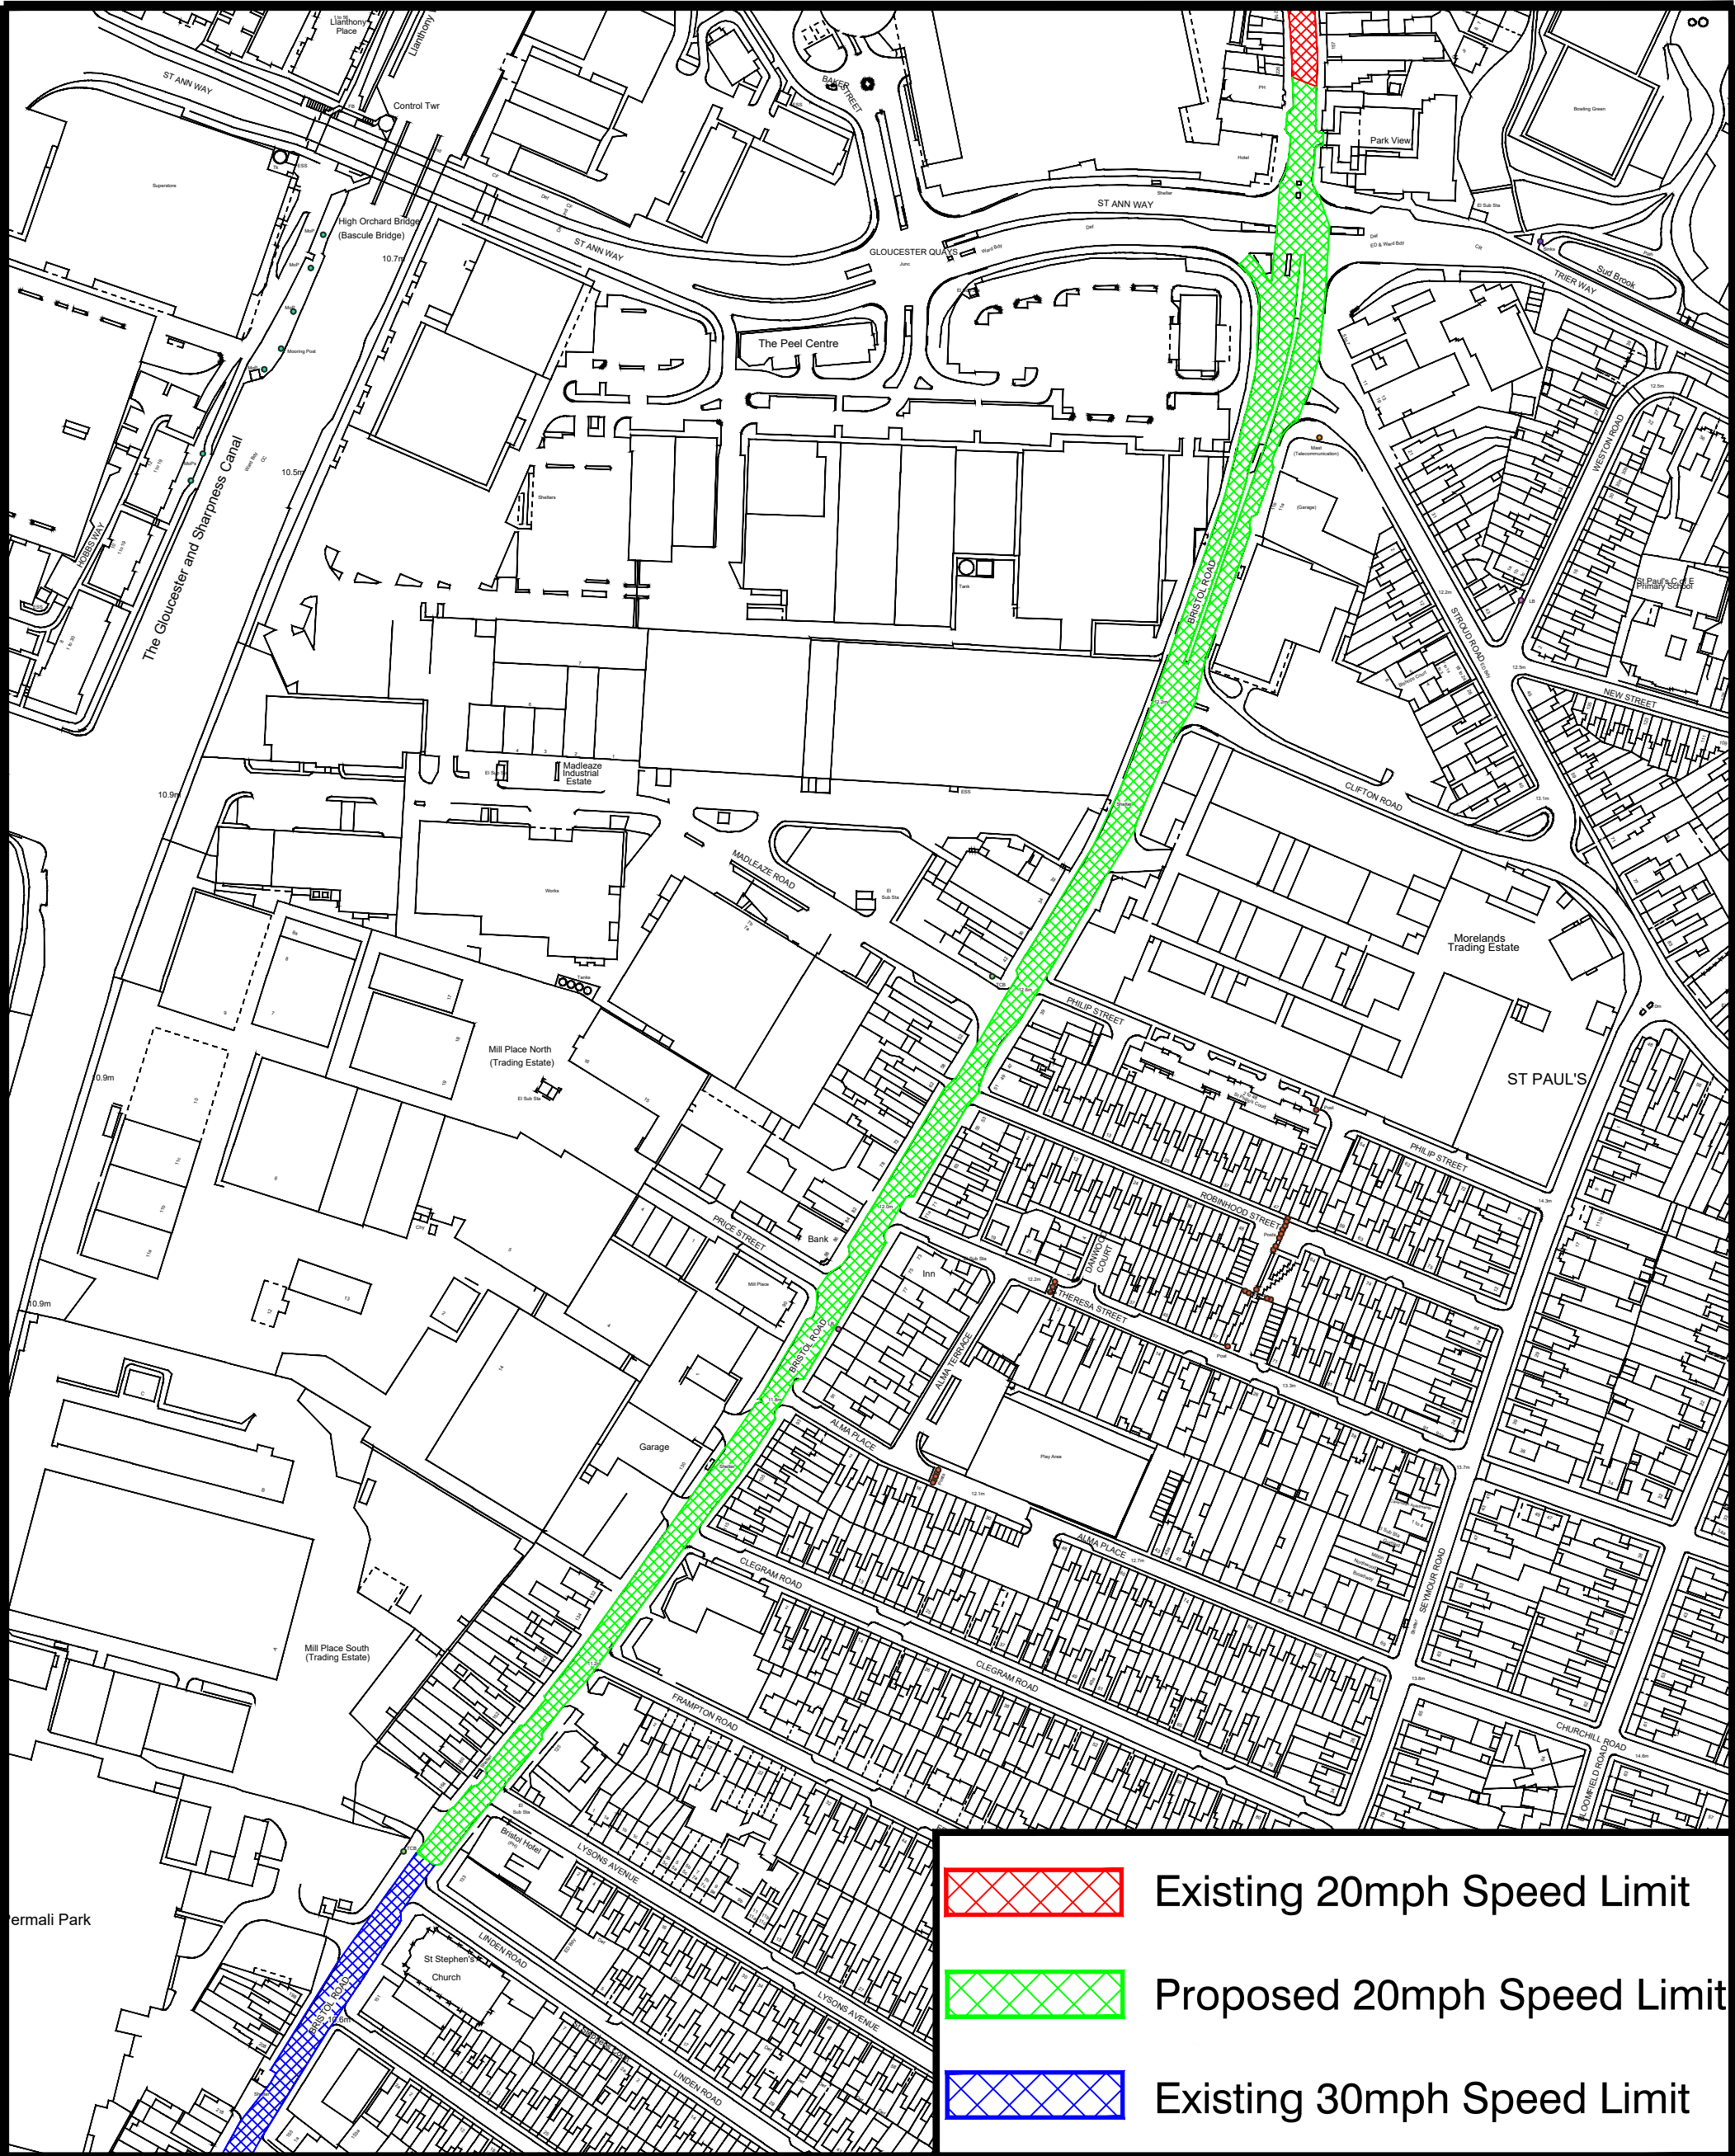




Existing 20mph Speed Limit

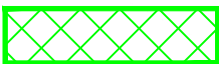

Proposed 20mph Speed Limit



Existing 30mph Speed Limit

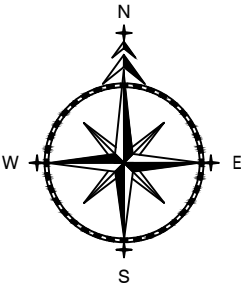



ADL House,
The Oaklands Business
Park
Yate, Bristol,
BS37 5NA

01454 332100
info@adltraffic.co.uk

NOTES

1. PRELIMINARY DESIGN PROVIDED FOR ILLUSTRATIVE PURPOSES ONLY. ALL DETAILS ARE SUBJECT TO INCLUDING CHECKING STATUTORY SERVICE APPARATUS.

2. DO NOT SCALE FROM THIS DRAWING.

3. BACKGROUND PLAN IS BASED UPON A DIGITAL OSBASE.

4. ALL DETAILS TO BE CONFIRMED ON SITE AND ON A TOPOGRAPHICAL SURVEY.

5. ALL TRACKS ASSUME GRADIENTS AND CAMBERS DO NOT EXCEED 1:60 AND 1:40 RESPECTIVELY OTHERWISE VEHICLE MANOEUVRABILITY MAY BE AFFECTED.

6. ALL LAND OWNERSHIP DETAILS, EXTENT OF ADOPTED HIGHWAY AND RIGHTS OF WAY TO BE CONFIRMED.

7. ASSUMES ALL LANDSCAPING CAN BE ALTERED AND NO TREES ARE SUBJECT TO TPO.

© Copyright ADL Traffic and Highways Engineering Ltd

ADL Job No. 5227-70


Project
Bristol Road
Gloucester

Title
Proposal 20mph extent

Date Jan 2024	Drawn LO		
Checked WC	Date 9.1.24	Approved TH	Date 9.1.24
Scale NTS@A3	Drng No. 5227-70	Rev.	

Existing 20mph Speed Limit

Proposed 20mph Speed Limit

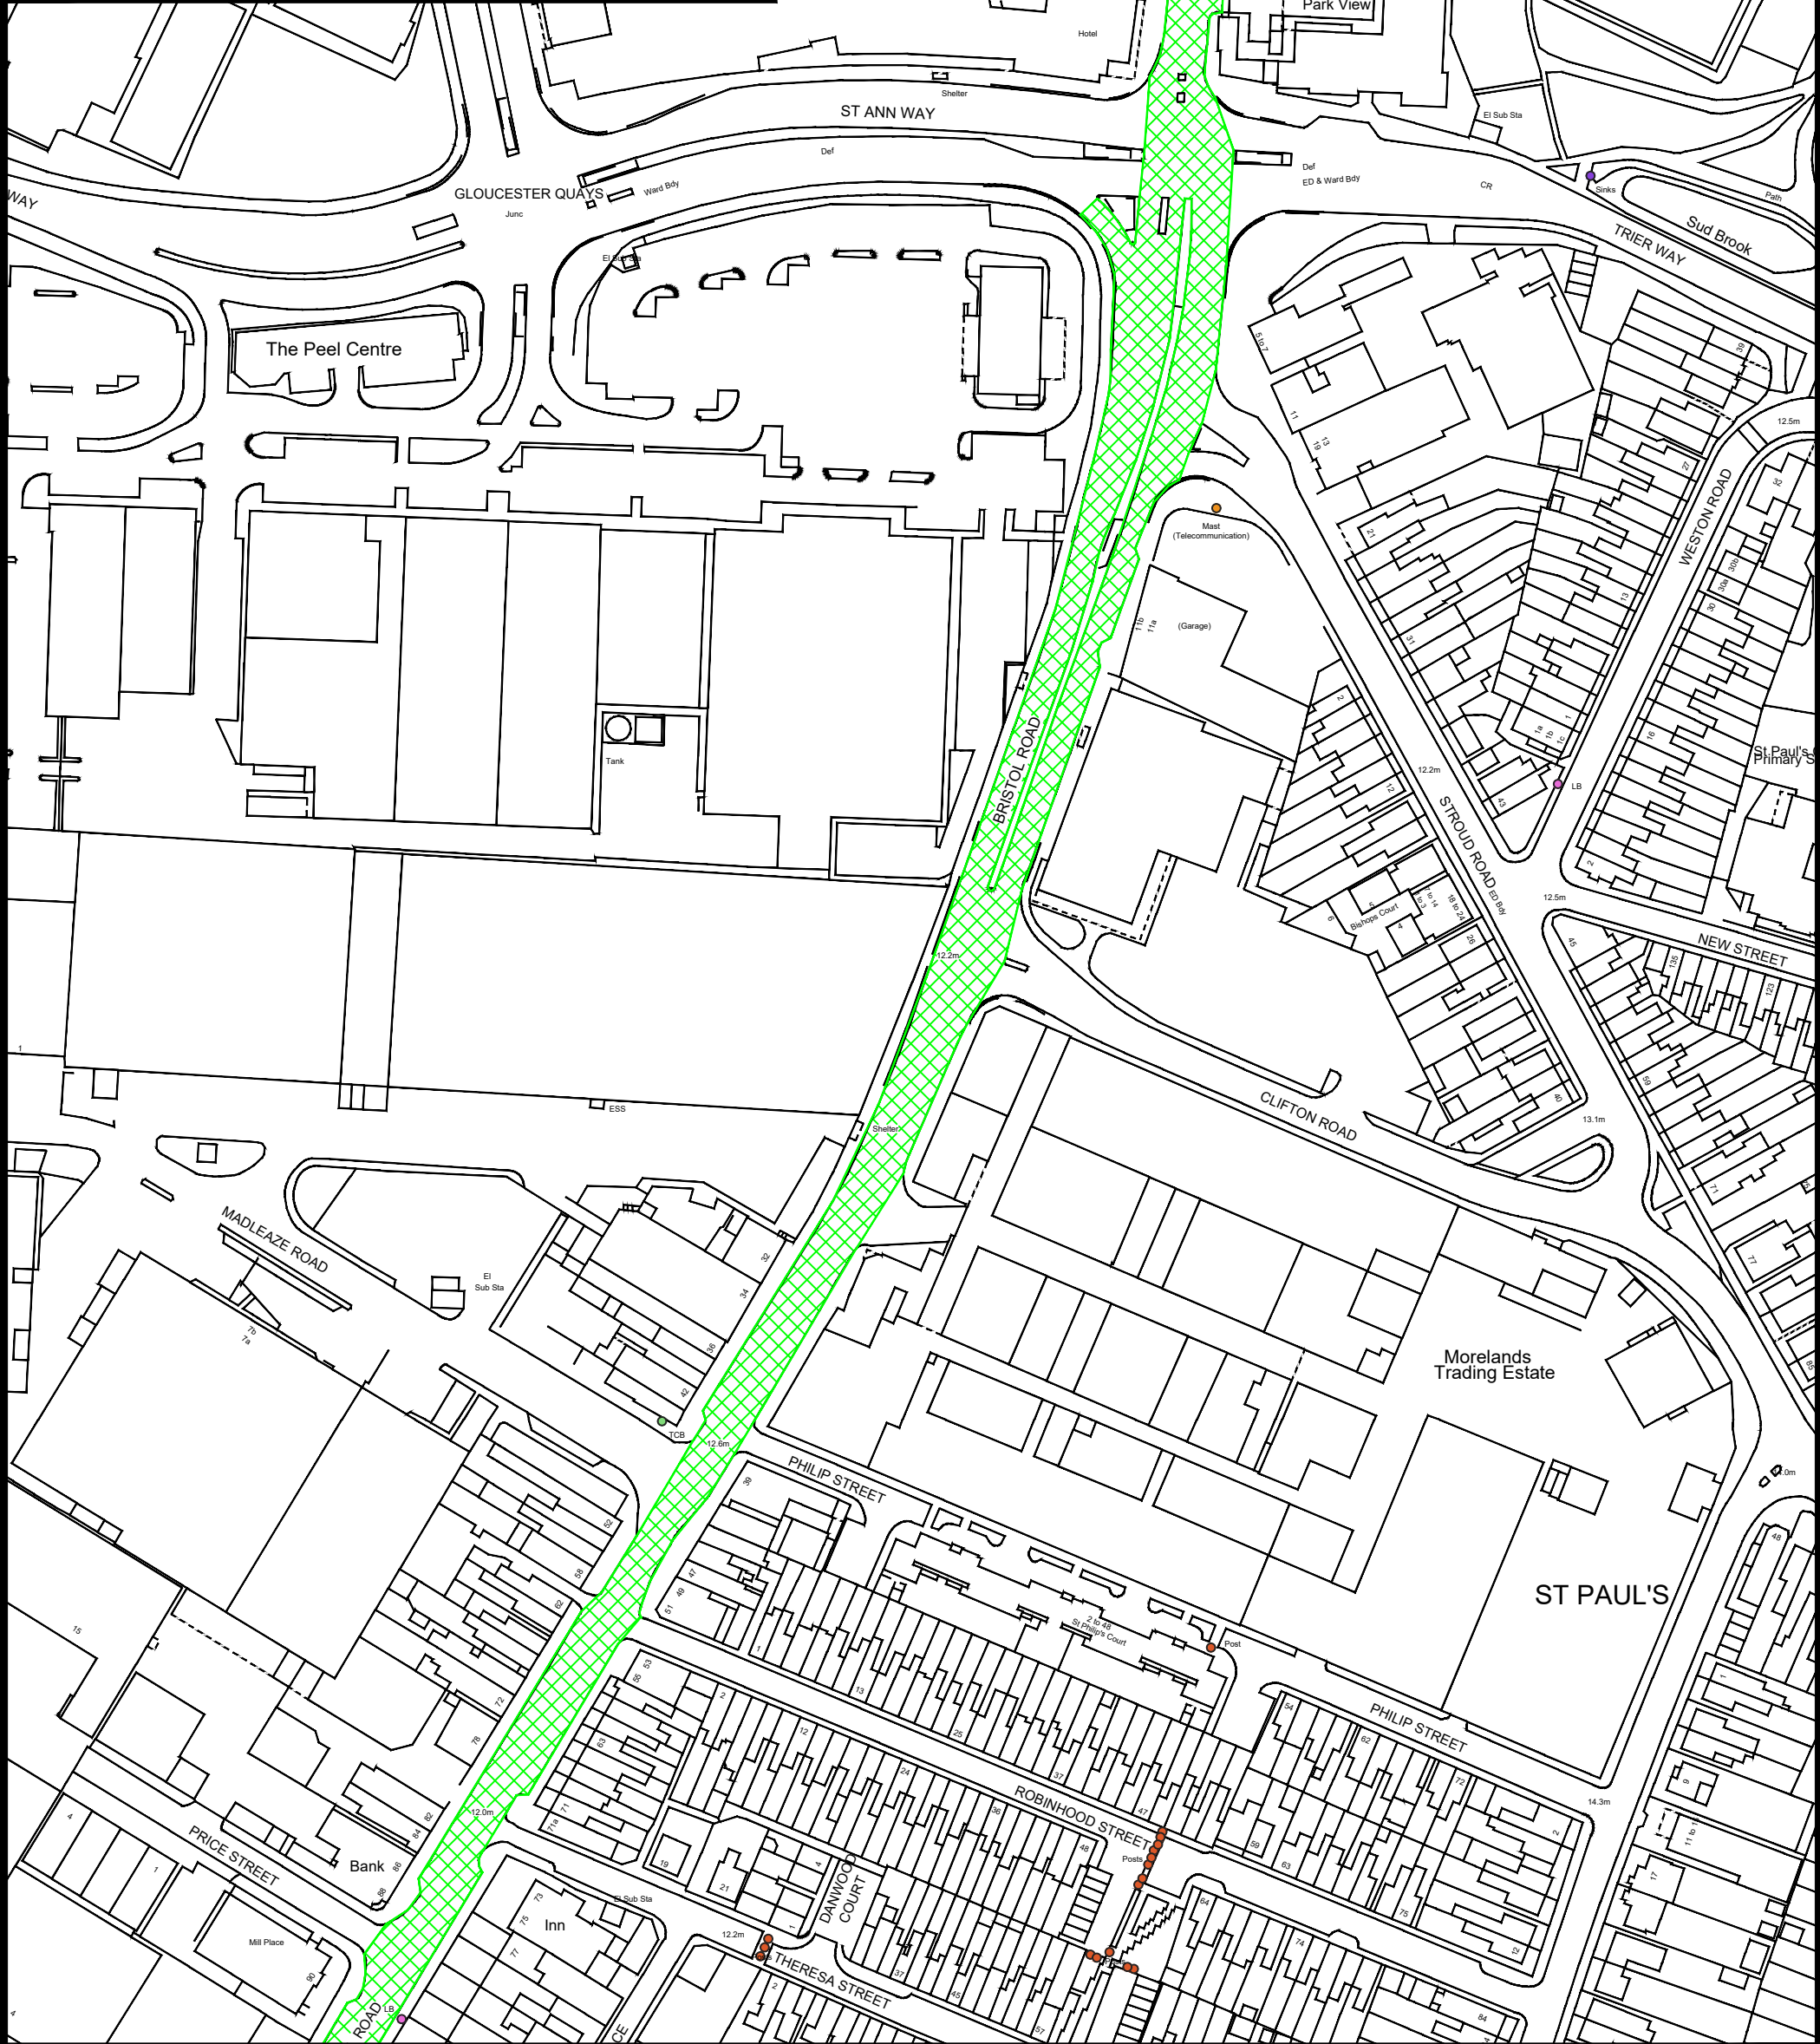

ADL

TRAFFIC & HIGHWAYS

ADL House,
The Oaklands Business
Park
Yate, Bristol,
BS37 5NA

01454 332100
info@adltraffic.co.uk

NOTES

1. PRELIMINARY DESIGN PROVIDED FOR ILLUSTRATIVE PURPOSES ONLY. ALL DETAILS ARE SUBJECT TO INCLUDING CHECKING STATUTORY SERVICE APPARATUS.

2. DO NOT SCALE FROM THIS DRAWING.

3. BACKGROUND PLAN IS BASED UPON A DIGITAL OSBASE.

4. ALL DETAILS TO BE CONFIRMED ON SITE AND ON A TOPOGRAPHICAL SURVEY.

5. ALL TRACKS ASSUME GRADIENTS AND CAMBERS DO NOT EXCEED 1:60 AND 1:40 RESPECTIVELY OTHERWISE VEHICLE MANOEUVRABILITY MAY BE AFFECTED.

6. ALL LAND OWNERSHIP DETAILS, EXTENT OF ADOPTED HIGHWAY AND RIGHTS OF WAY TO BE CONFIRMED.

7. ASSUMES ALL LANDSCAPING CAN BE ALTERED AND NO TREES ARE SUBJECT TO TPO.

© Copyright ADL Traffic and Highways Engineering Ltd

ADL Job No.

5227-70

Project

Bristol Road
Gloucester

Title

Proposal 20mph extent

Date

Jan 2024

Drawn

LO

Checked

WC

Date

9.1.24

Approved

TH

Date

9.1.24

Scale

NTS@A3


Dwg No.

5227-70-001

Rev.

Proposed 20mph Speed Limit

Existing 30mph Speed Limit

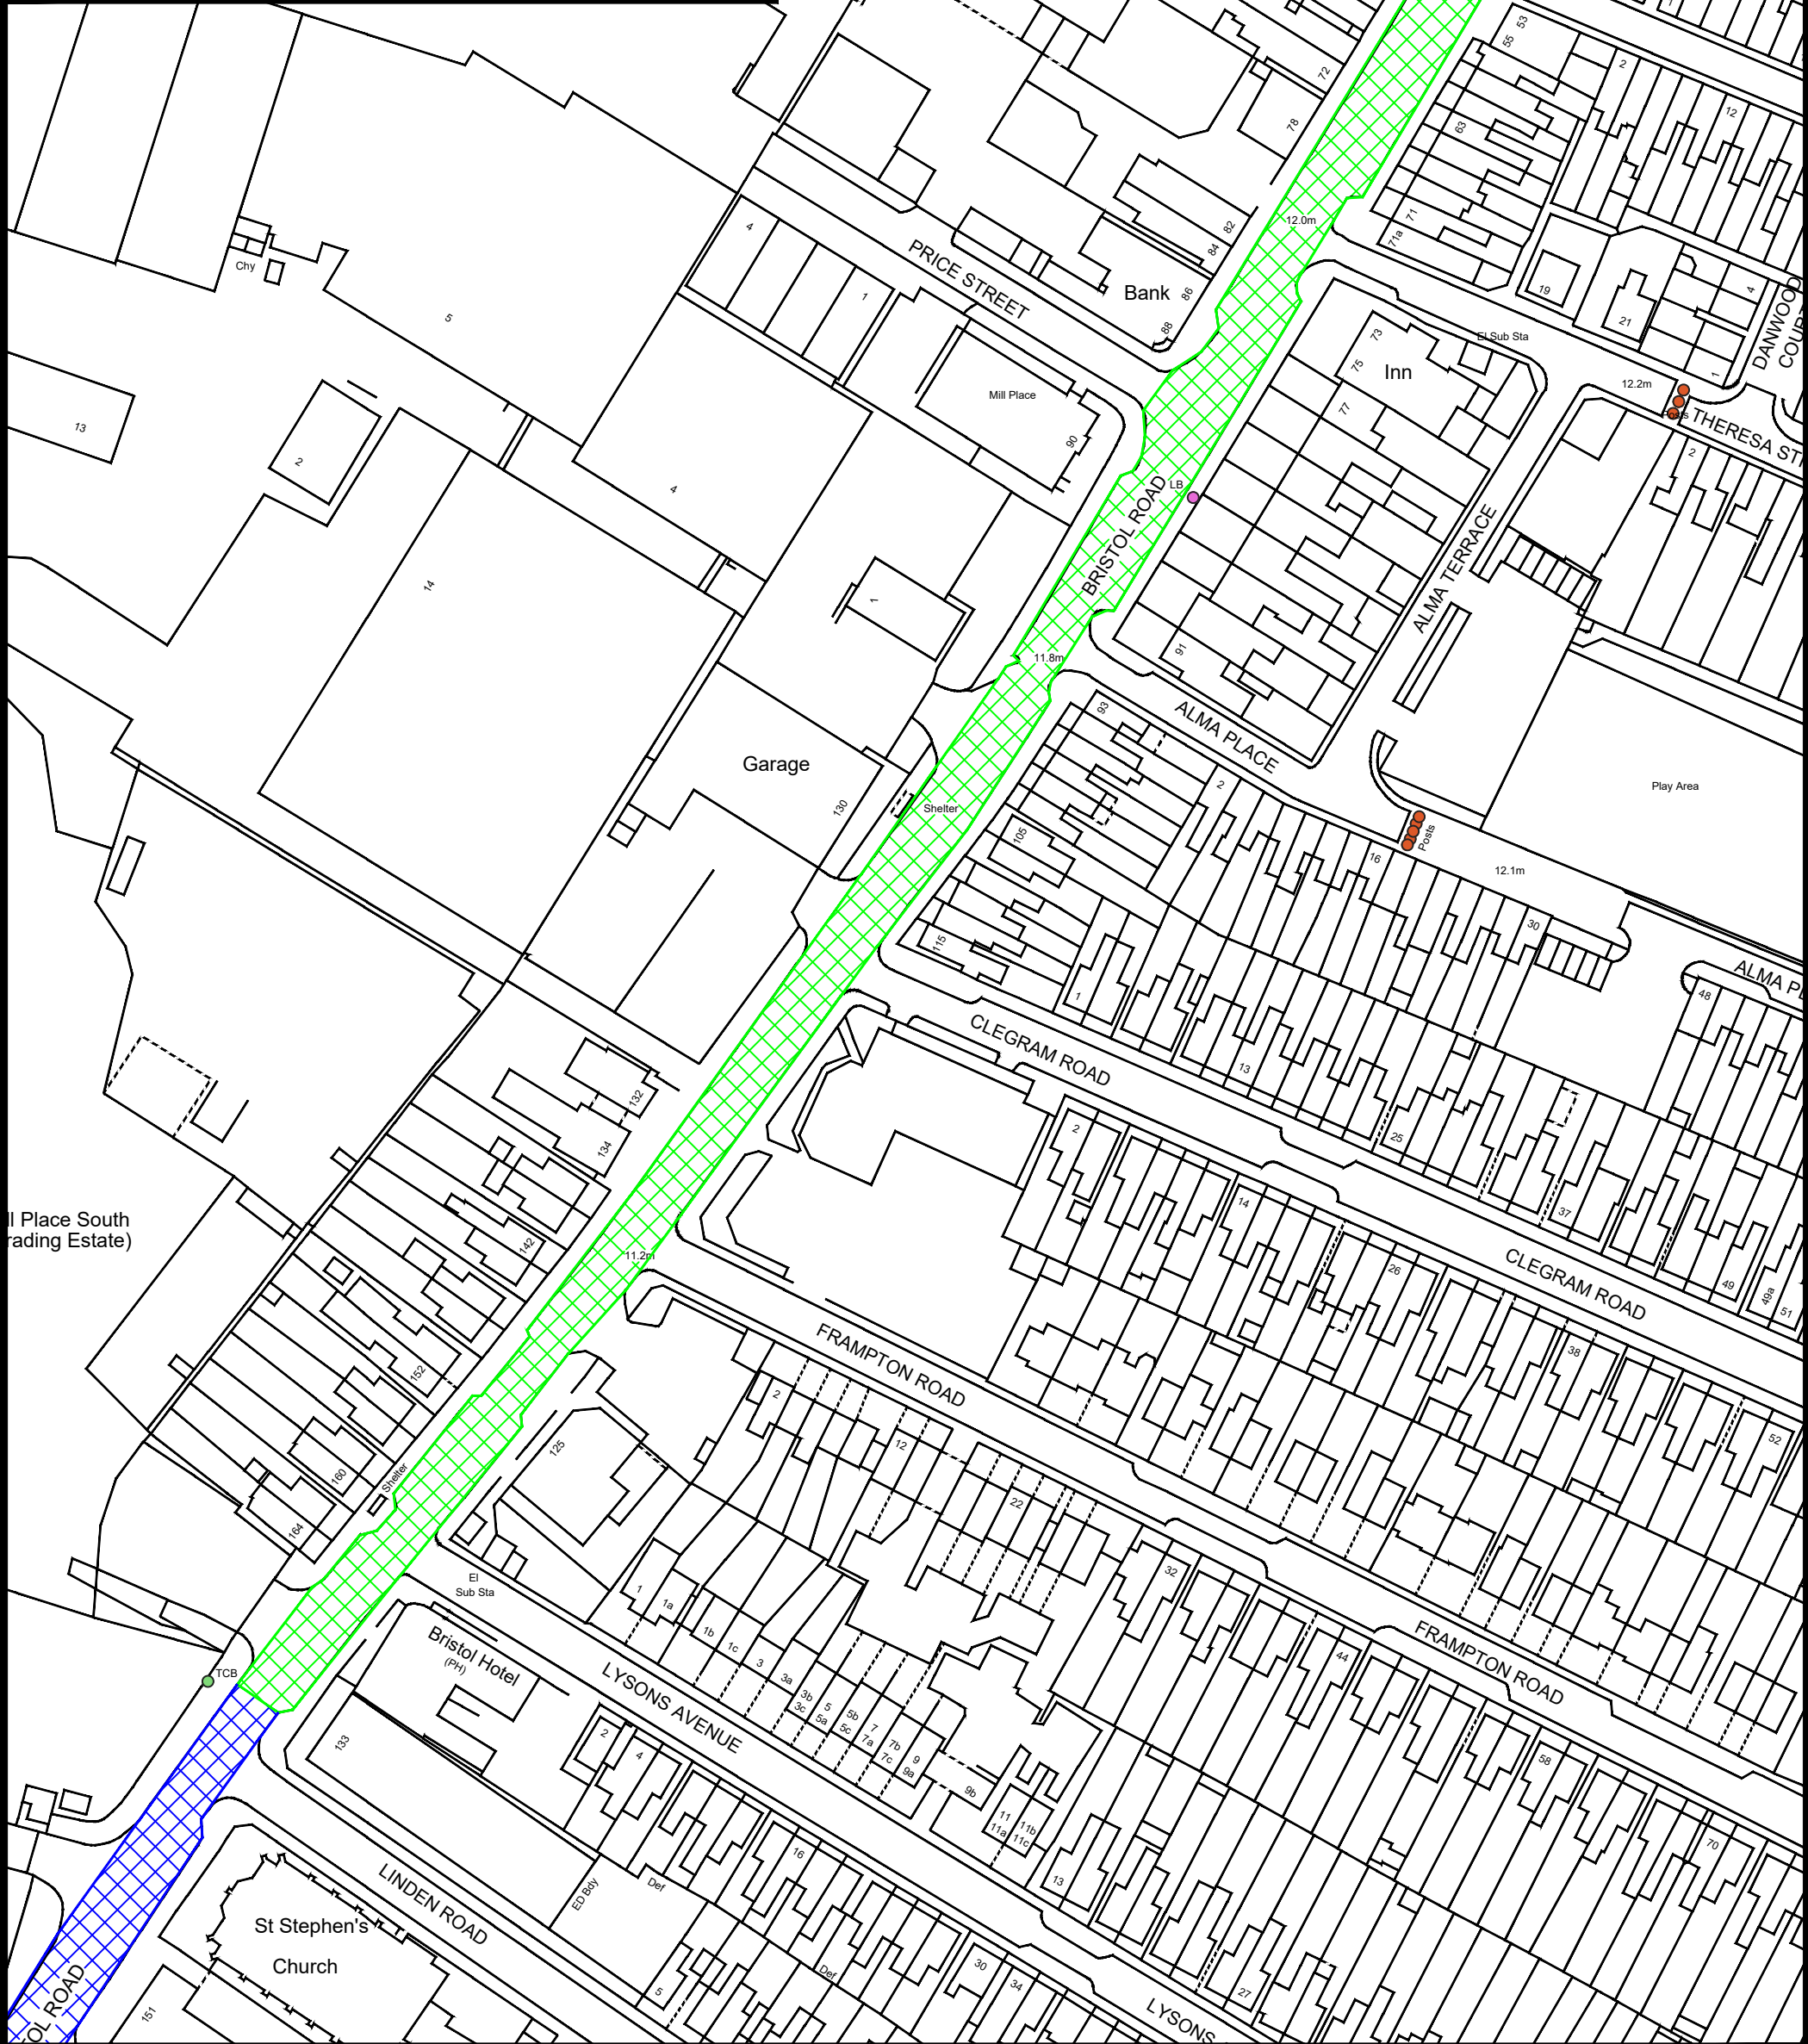

ADL

TRAFFIC & HIGHWAYS

ADL House,
The Oaklands Business
Park
Yate, Bristol,
BS37 5NA

01454 332100
info@adltraffic.co.uk

NOTES

1. PRELIMINARY DESIGN PROVIDED FOR ILLUSTRATIVE PURPOSES ONLY. ALL DETAILS ARE SUBJECT TO INCLUDING CHECKING STATUTORY SERVICE APPARATUS.

2. DO NOT SCALE FROM THIS DRAWING.

3. BACKGROUND PLAN IS BASED UPON A DIGITAL OSBASE.

4. ALL DETAILS TO BE CONFIRMED ON SITE AND ON A TOPOGRAPHICAL SURVEY.

5. ALL TRACKS ASSUME GRADIENTS AND CAMBERS DO NOT EXCEED 1:60 AND 1:40 RESPECTIVELY OTHERWISE VEHICLE MANOEUVRABILITY MAY BE AFFECTED.

6. ALL LAND OWNERSHIP DETAILS, EXTENT OF ADOPTED HIGHWAY AND RIGHTS OF WAY TO BE CONFIRMED.

7. ASSUMES ALL LANDSCAPING CAN BE ALTERED AND NO TREES ARE SUBJECT TO TPO.

© Copyright ADL Traffic and Highways Engineering Ltd

ADL Job No.

5227-70

Project

Bristol Road
Gloucester

Title

Proposal 20mph extent

Date

Jan 2024

Drawn

LO

Checked

WC

Date

9.1.24

Approved

TH

Date

9.1.24

Scale

NTS@A3

Dwg No.

5227-70-002

Rev.