


Sheet Revision Number: 2
 Sheet Active From: 02/07/2026

Gloucestershire County Council On Street Parking Order 2017

PM AREA CODE: BH136

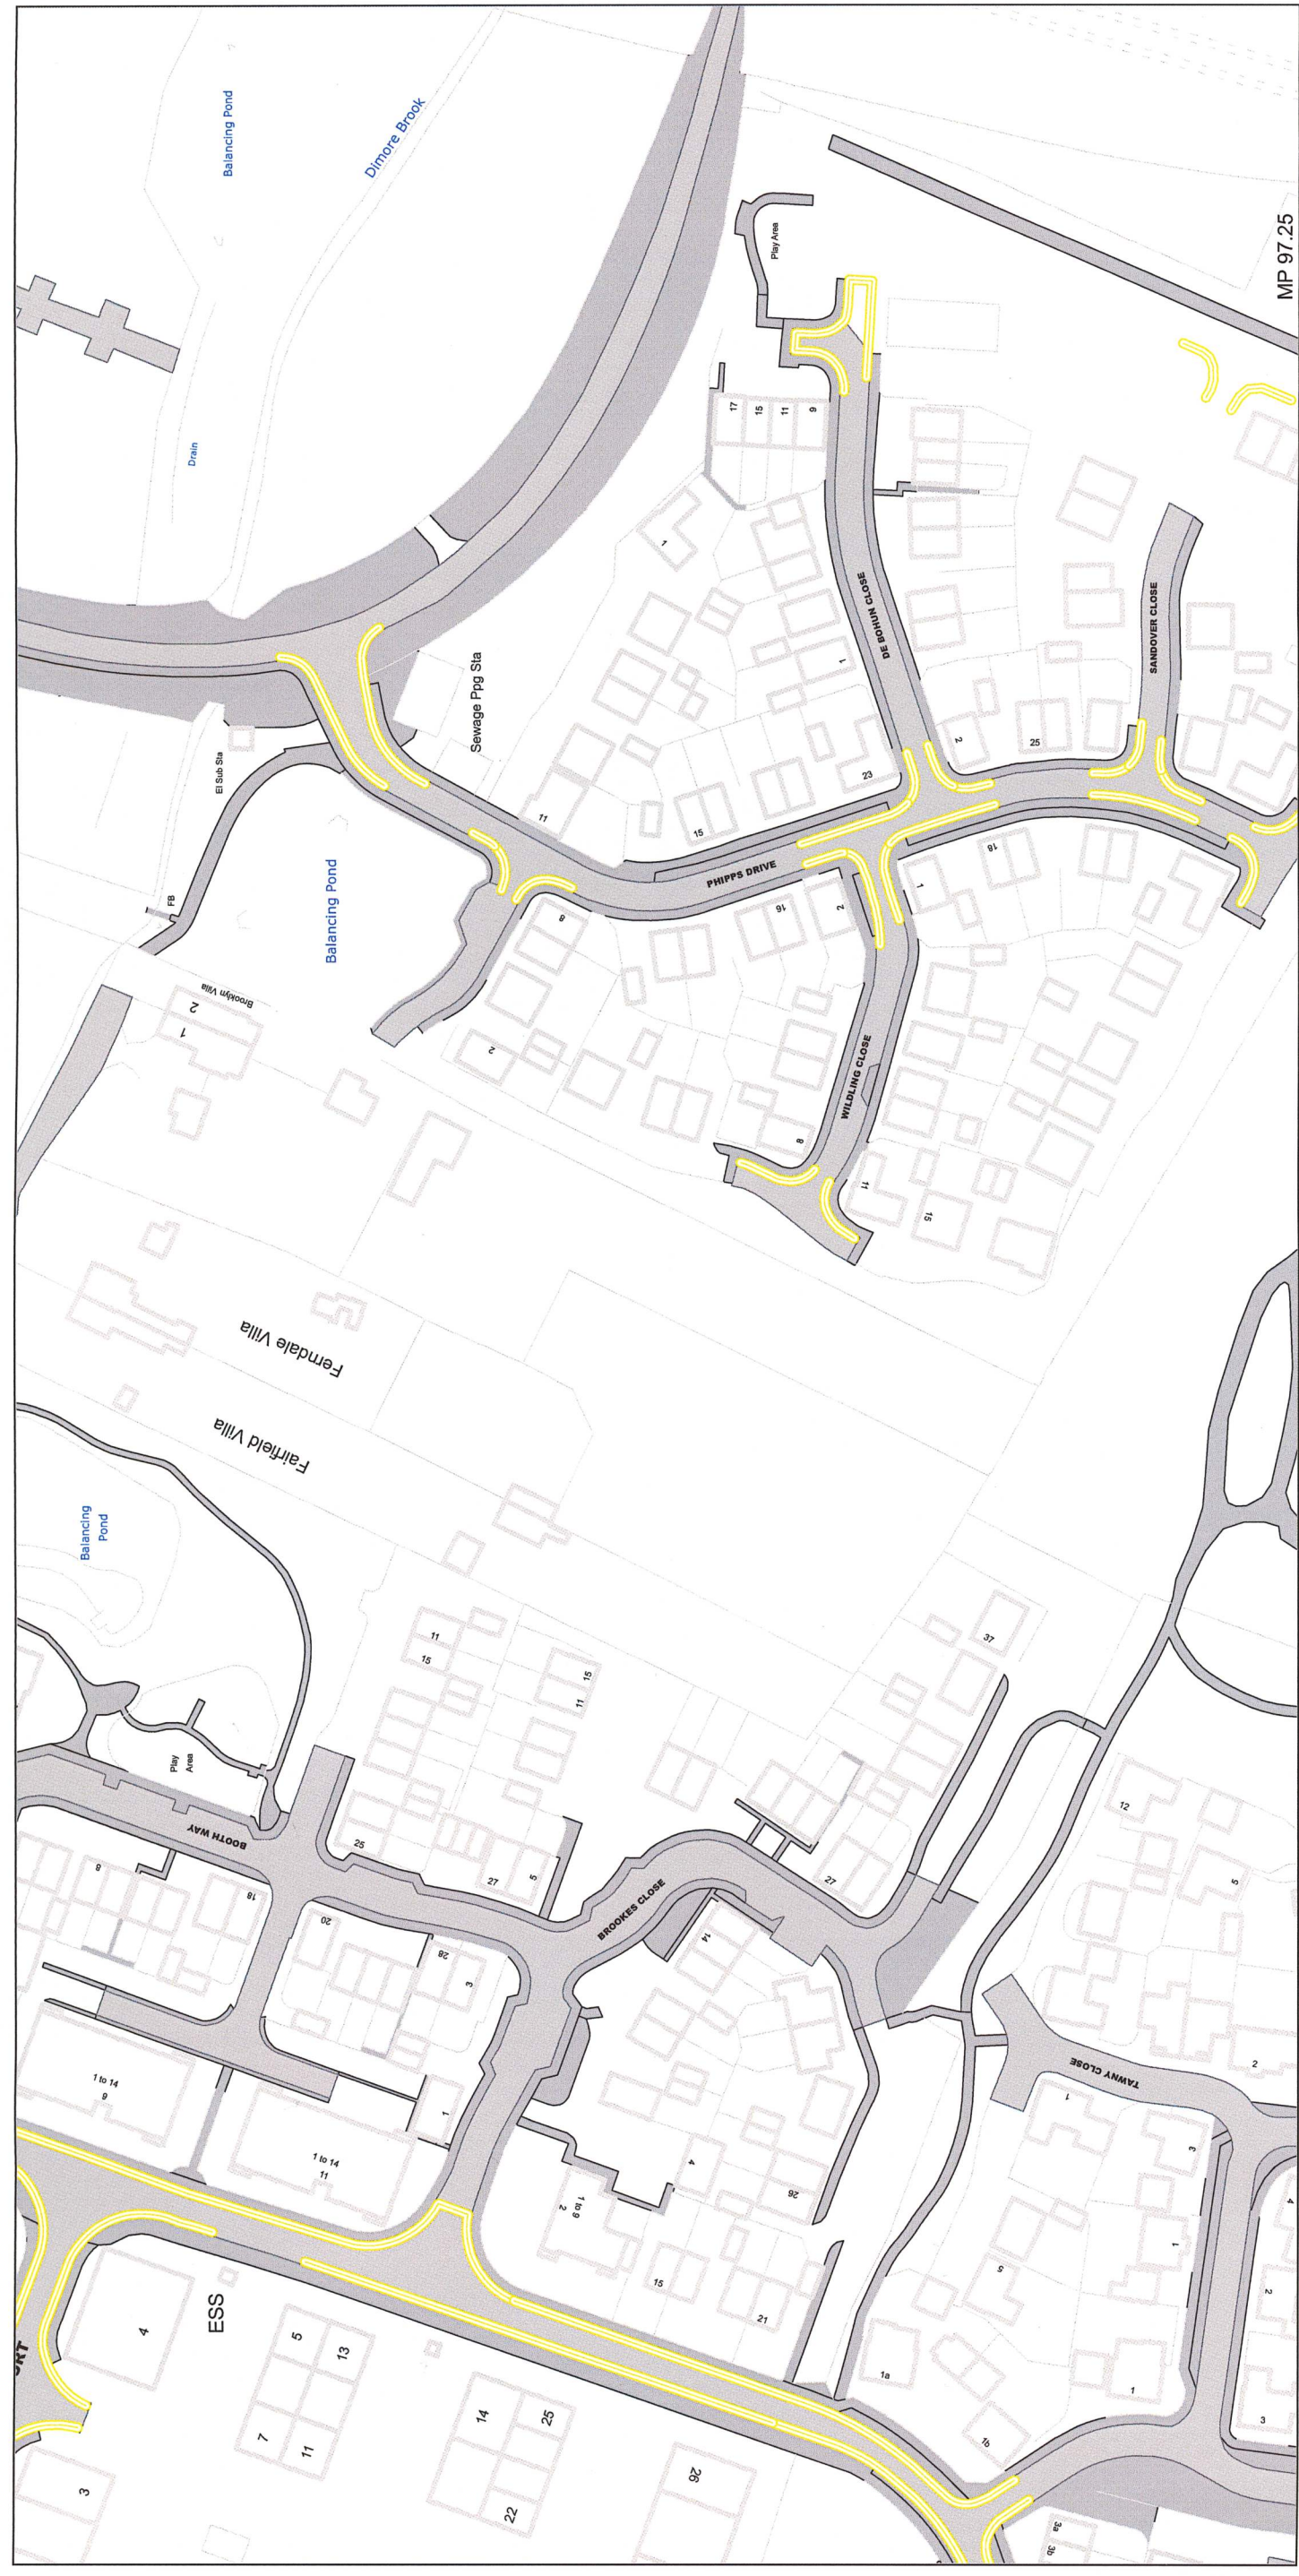

SCALE - 1 : 1250 at A3 size

Key to Restriction Types Displayed

NO WAITING AT ANY TIME 

NO WAITING AT ANY TIME (experimental) 

CONFIRMED ITEM

EXPERIMENTAL ITEM



Gloucestershire County Council
 Shire Hall
 Bearland
 Gloucester
 GL1 2TH

Wm

21607

	BH135	
BG136		
	BH137	

© Crown Copyright and database rights 2026. Ordnance Survey AC000850000 L/N:100019134

You are not permitted to copy, sub-license, distribute or sell any of this data to third parties in any form.