


Proposed Prohibition of Driving


TINMANS GREEN

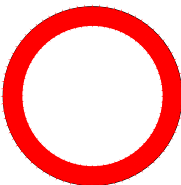



No Vehicles

The Bell Inn

Chapel Lane Cott

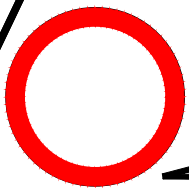

No Vehicles

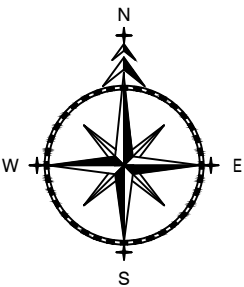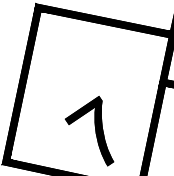

TRO TRAFFIC REGULATION
ORDERS LTD

ADL House
The Oaklands Business Park
Yate, Bristol
BS37 5NA
Tel : 01454 332100
E-Mail : CAD@TROLTD.CO.UK

NOTES

1. PRELIMINARY DESIGN PROVIDED FOR ILLUSTRATIVE PURPOSES ONLY. ALL DETAILS ARE SUBJECT TO INCLUDING CHECKING STATUTORY SERVICE APPARATUS.
2. DO NOT SCALE FROM THIS DRAWING.
3. BACKGROUND PLAN IS BASED UPON A DIGITAL OSBASE.
4. ALL DETAILS TO BE CONFIRMED ON SITE AND ON A TOPOGRAPHICAL SURVEY.
5. ALL TRACKS ASSUME GRADIENTS AND CAMBERS DO NOT EXCEED 1:60 AND 1:40 RESPECTIVELY OTHERWISE VEHICLE MANOEUVRABILITY MAY BE AFFECTED.
6. ALL LAND OWNERSHIP DETAILS, EXTENT OF ADOPTED HIGHWAY AND RIGHTS OF WAY TO BE CONFIRMED.
7. ASSUMES ALL LANDSCAPING CAN BE ALTERED AND NO TREES ARE SUBJECT TO TPO.


© Copyright Traffic Regulation Orders Ltd

AMENDMENTS



REF.	DATE	DESCRIPTION

ADL Job No. 5227-40

Project Redbrook Gloucestershire			
Title Proposed Prohibition of Driving			
Date Sept 2022	Drawn WC		
Checked TH	Date 09.09.22	Approved TH	Date 09.09.22
Scale NTS @ A3	Drg No. 5227-40-001		
			Rev.

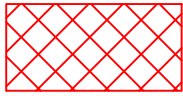

Proposed Prohibition of Motor Vehicles

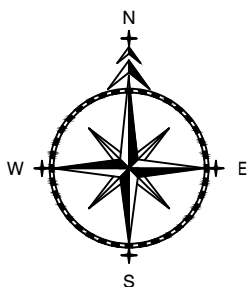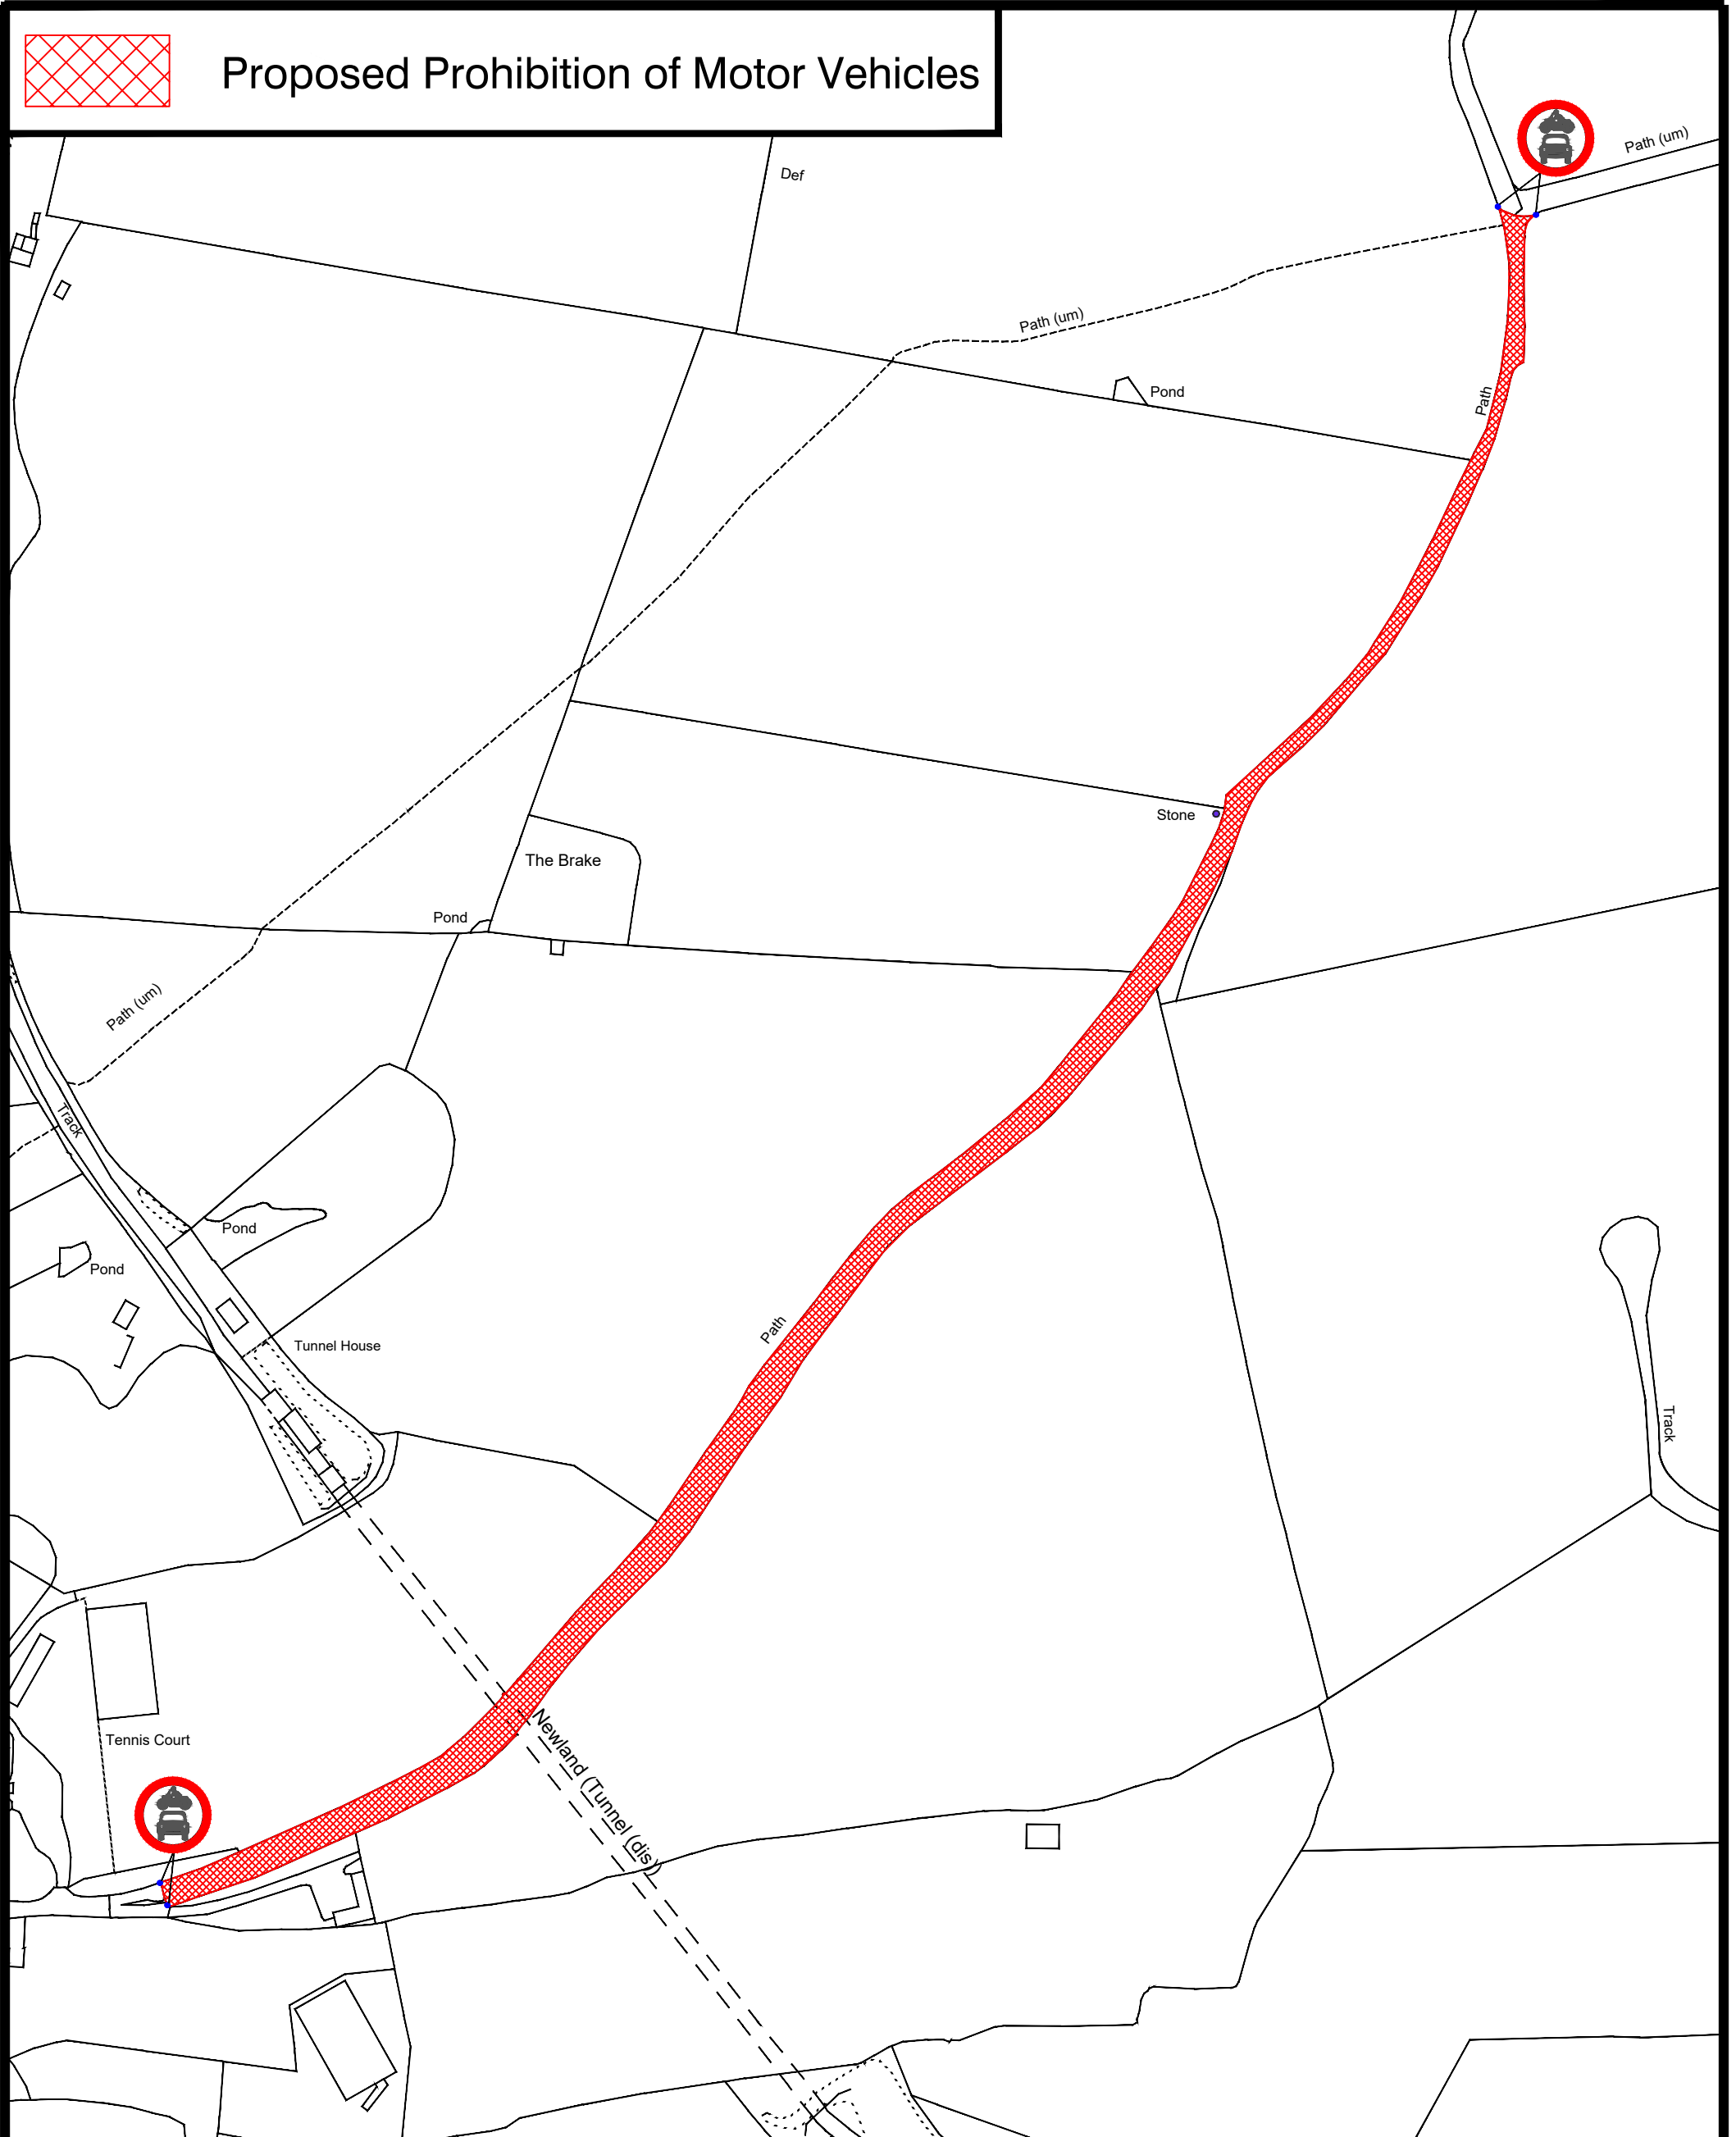

TRO TRAFFIC REGULATION
ORDERS LTD

ADL House
The Oaklands Business Park
Yate, Bristol
BS37 5NA
Tel : 01454 332100
E-Mail : CAD@TROLTD.CO.UK

NOTES

1. PRELIMINARY DESIGN PROVIDED FOR ILLUSTRATIVE PURPOSES ONLY. ALL DETAILS ARE SUBJECT TO INCLUDING CHECKING STATUTORY SERVICE APPARATUS.
 2. DO NOT SCALE FROM THIS DRAWING.
 3. BACKGROUND PLAN IS BASED UPON A DIGITAL OSBASE.
 4. ALL DETAILS TO BE CONFIRMED ON SITE AND ON A TOPOGRAPHICAL SURVEY.
 5. ALL TRACKS ASSUME GRADIENTS AND CAMBERS DO NOT EXCEED 1:60 AND 1:40 RESPECTIVELY OTHERWISE VEHICLE MANOEUVRABILITY MAY BE AFFECTED.
 6. ALL LAND OWNERSHIP DETAILS, EXTENT OF ADOPTED HIGHWAY AND RIGHTS OF WAY TO BE CONFIRMED.
 7. ASSUMES ALL LANDSCAPING CAN BE ALTERED AND NO TREES ARE SUBJECT TO TPO.
- © Copyright Traffic Regulation Orders Ltd

AMENDMENTS

REF.	DATE	DESCRIPTION

ADL Job No. 5227-40

Project

Newland
Gloucestershire

Title

Proposed Prohibition of
Motor Vehicles

Date

Sept 2022

Drawn

WC

Checked

TH

Date

09.09.22

Approved

TH

Date

09.09.22


Scale

NTS @ A3


Drg No.

5227-40-002

Rev.

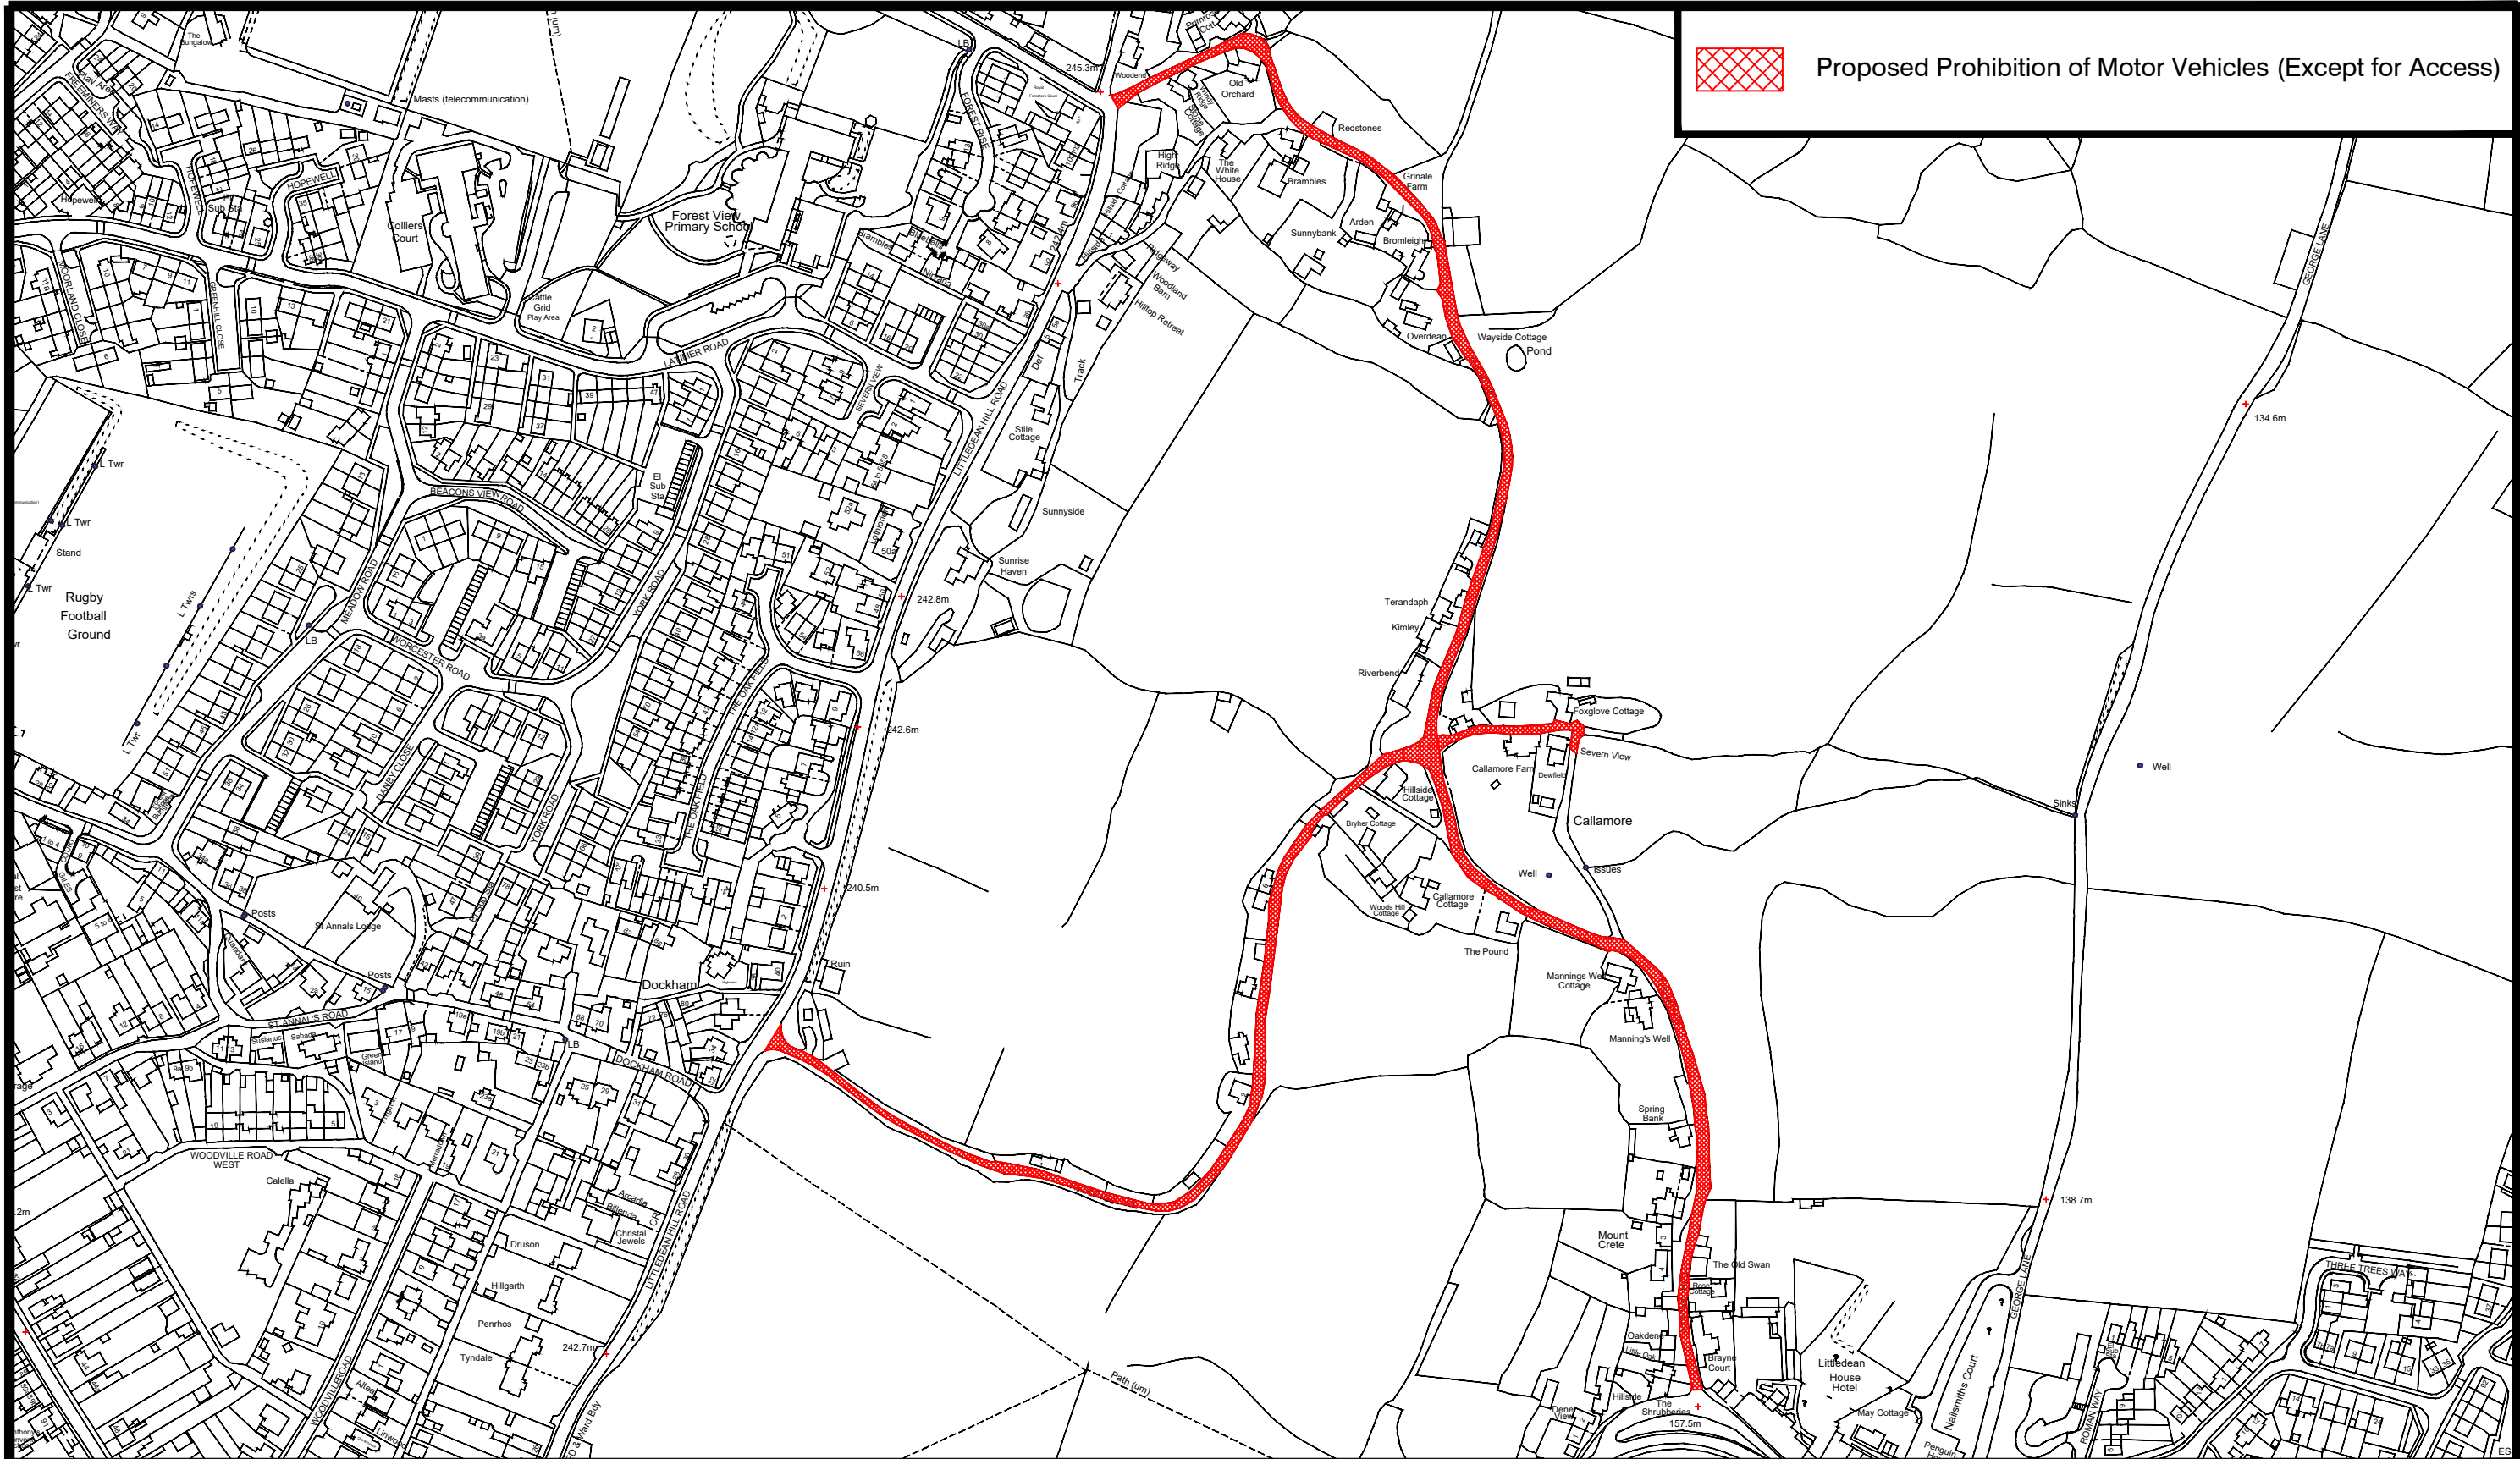

Proposed Prohibition of Motor Vehicles (Except for Access)

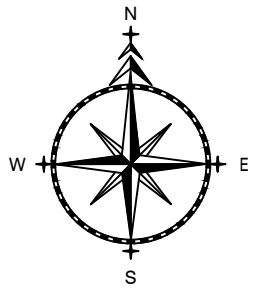

TRO TRAFFIC REGULATION
ORDERS LTD

ADL House
The Oaklands Business Park
Yate, Bristol
BS37 5NA
Tel : 01454 332100
Fax : 01454 327983
E-Mail : info@TROldt.CO.UK

NOTES
1. PRELIMINARY DESIGN PROVIDED FOR ILLUSTRATIVE PURPOSES ONLY. ALL DETAILS ARE SUBJECT TO INCLUDING CHECKING STATUTORY SERVICE APPARATUS.
2. DO NOT SCALE FROM THIS DRAWING.
3. BACKGROUND PLAN IS BASED UPON A DIGITAL OSBASE.
4. ALL DETAILS TO BE CONFIRMED ON SITE AND ON A TOPOGRAPHICAL SURVEY.
5. ALL TRACKS ASSUME GRADIENTS AND CAMBERS DO NOT EXCEED 1:60 AND 1:40 RESPECTIVELY OTHERWISE VEHICLE MANOEUVRABILITY MAY BE AFFECTED.
6. ALL LAND OWNERSHIP DETAILS, EXTENT OF ADOPTED HIGHWAY AND RIGHTS OF WAY TO BE CONFIRMED.
7. ASSUMES ALL LANDSCAPING CAN BE ALTERED AND NO TREES ARE SUBJECT TO TPO.
© Copyright Traffic Regulation Orders Ltd

AMENDMENTS		
REF.	DATE	DESCRIPTION

ADL Job No. 5227-40

Project The Ruffit Gloucestershire			
Title Proposed Prohibition of Motor Vehicles			
Date Jan 2023	Drawn WC		
Checked TH	Date 31.01.23	Approved TH	Date 31.01.23
Scale NTS@A3	Drg No. 5227-40-003		Rev.