

This document is issued for the party which commissioned it and for specific purpose connected with the captioned project only. It should not be relied upon by any other party or used for any other purpose. We accept no responsibility for the consequences of this document being relied upon by any other party, or being used for any other purpose, or containing any error or omission which is due to an error or omission in data supplied to us by other parties.

NOTES:


- 1) Existing Traffic Regulation Order on southern kerbline for Zone 14 Permit Holder Parking, Monday to Friday only to be revoked and replaced with seven day restriction.
- 2) Proposed restriction lengths are initially measured from the projected south western kerbline of Queens Road.

Existing restrictions

No waiting at any time (DYL) to remain

Proposed restrictions

- Electric Vehicles Only at any time 
- No waiting at any time (DYL) 
- No waiting (SYL) 
- 10am–11am and 3pm–4pm 
- Permit Holder parking 8am – 8pm 
- Pay and Display 8am – 8pm 
- Restriction length  19m

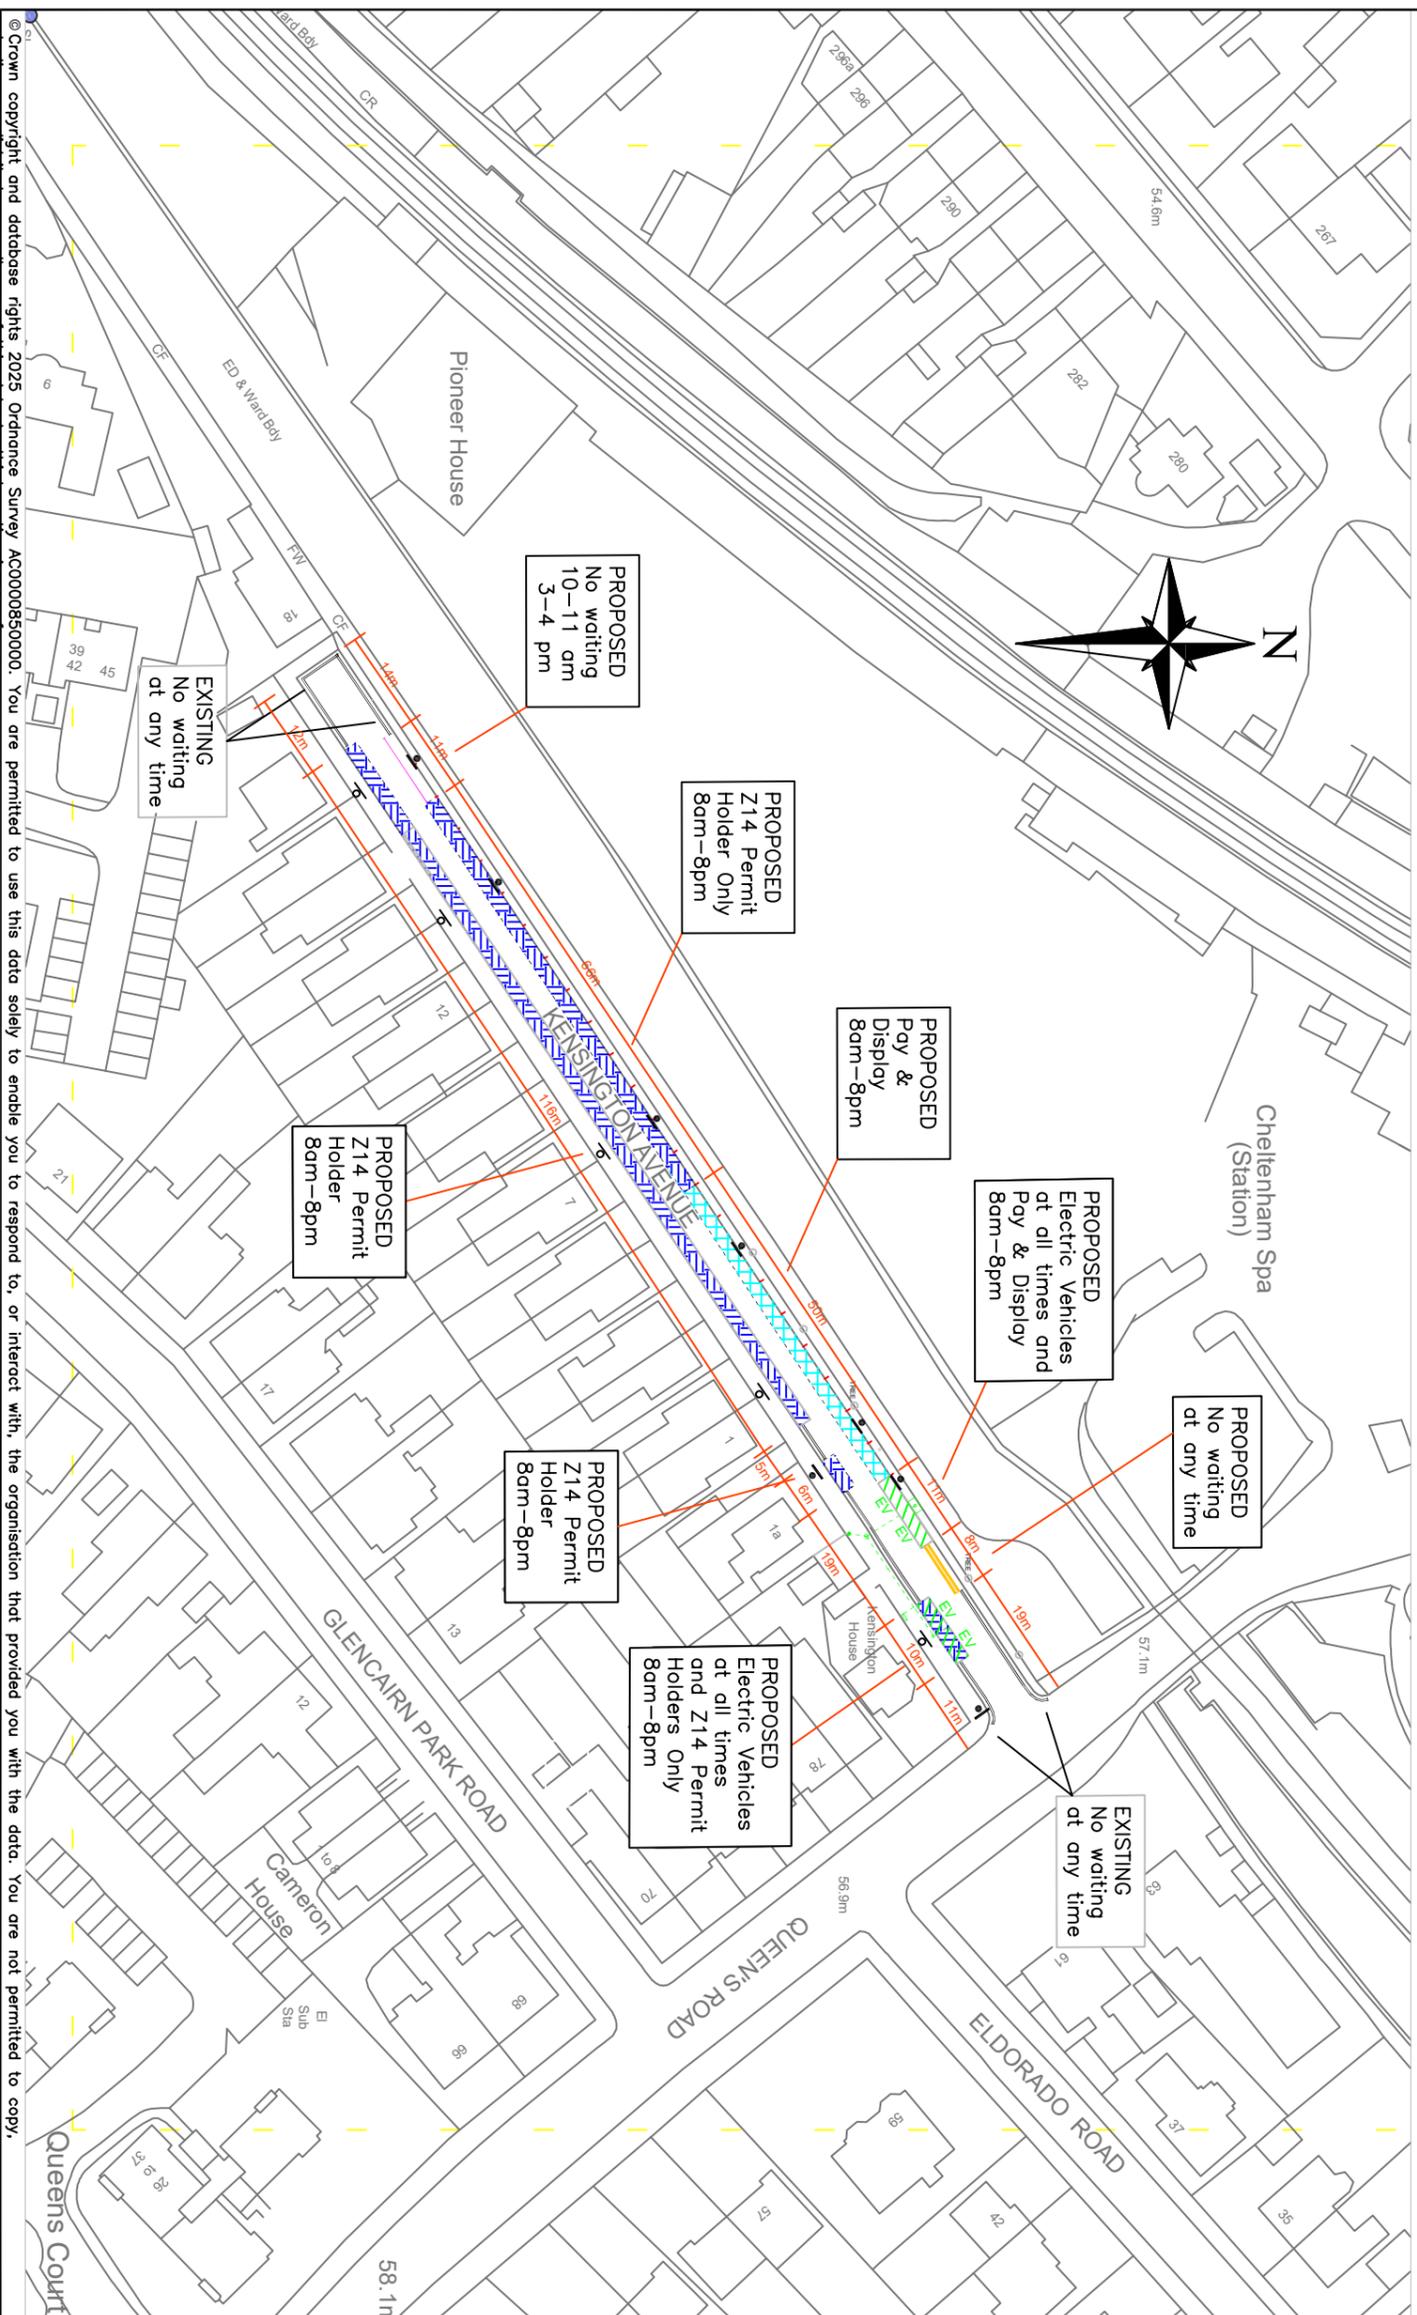

Rev.	Description	App. Date
A	Parking meter removed	A/B 5/2


 Gloucestershire
 COUNTY COUNCIL
 Traffic Engineering,
 Gloucestershire County Council,
 Shire Hall,
 Gloucester,
 GL1 2TG

Project:
 Cheltenham Zone 14
 Additional permit holder boys

Title:
 Proposed Pay and Display bays,
 additional Z14 Permit Holder and
 Electric Vehicle Charging Points

Original scale 1:1000	Scheme No. PD25-01/
Drawn/Prepared by JMH	Checked by HBL
Drawn/Prepared date 29/12/25	Checked date 19/01/26
Approved by A.B.	Approved date 05/02/26
Drawing No. TRO-003-	Revision A