
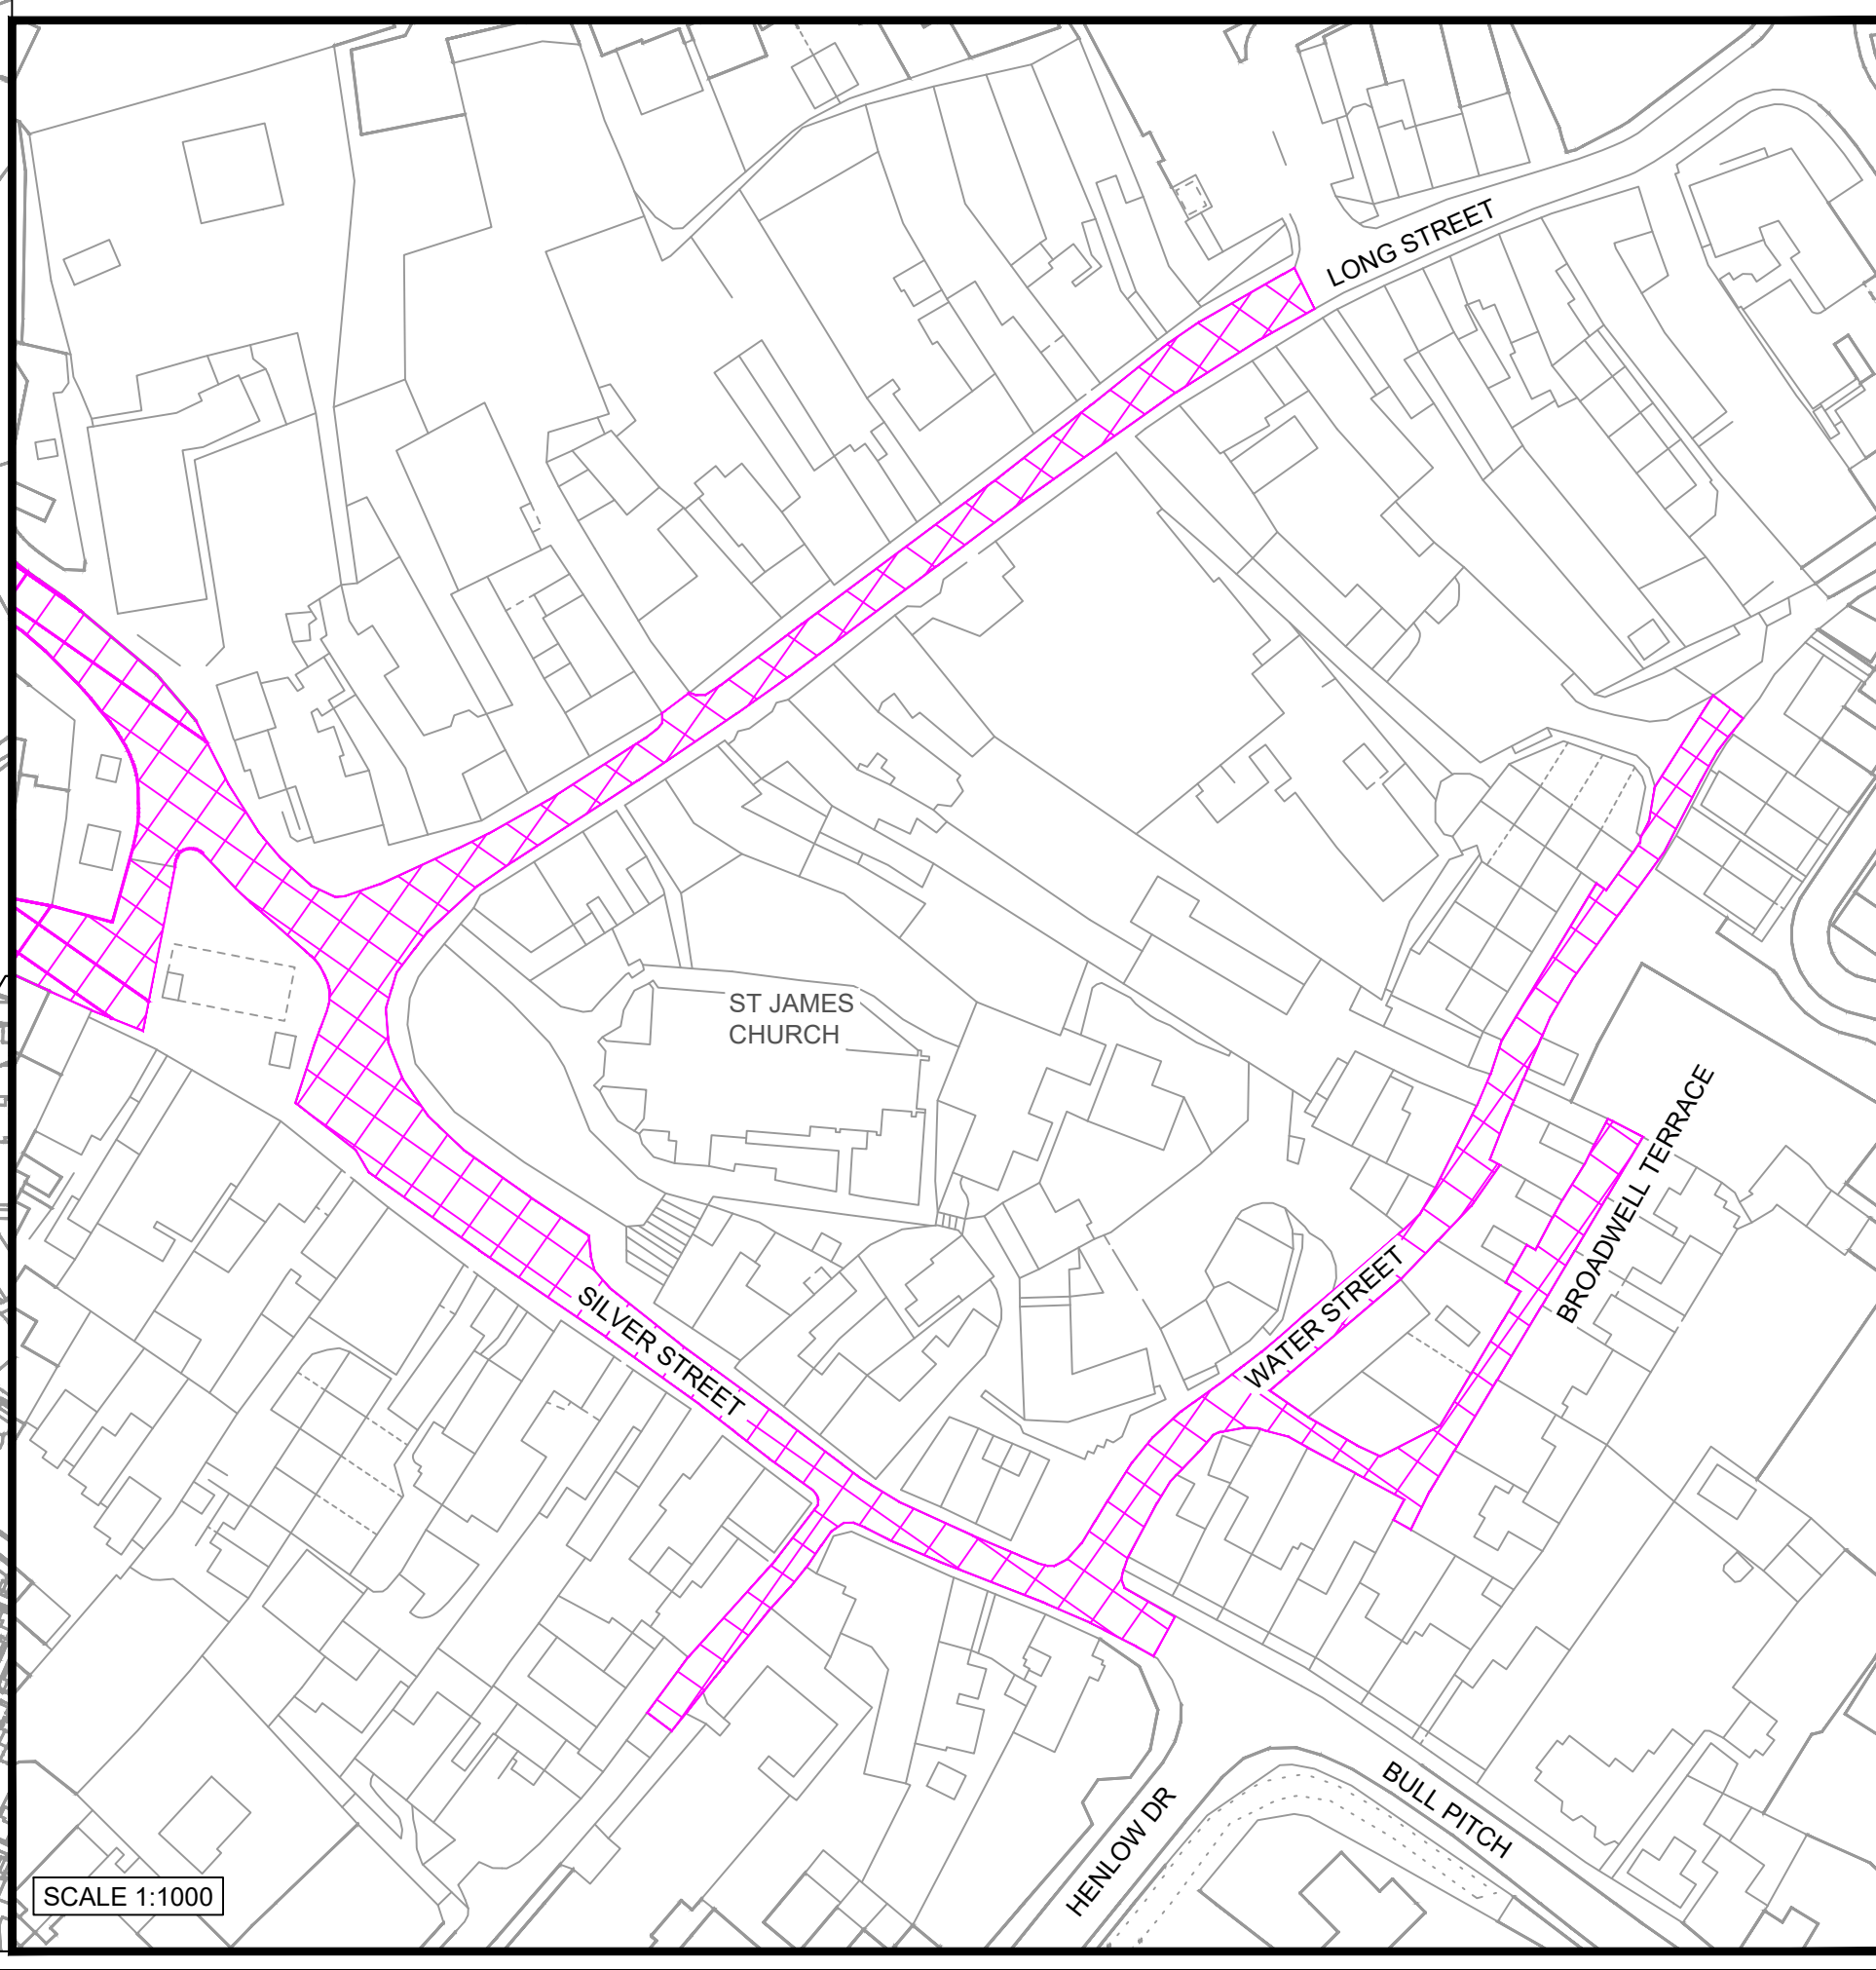
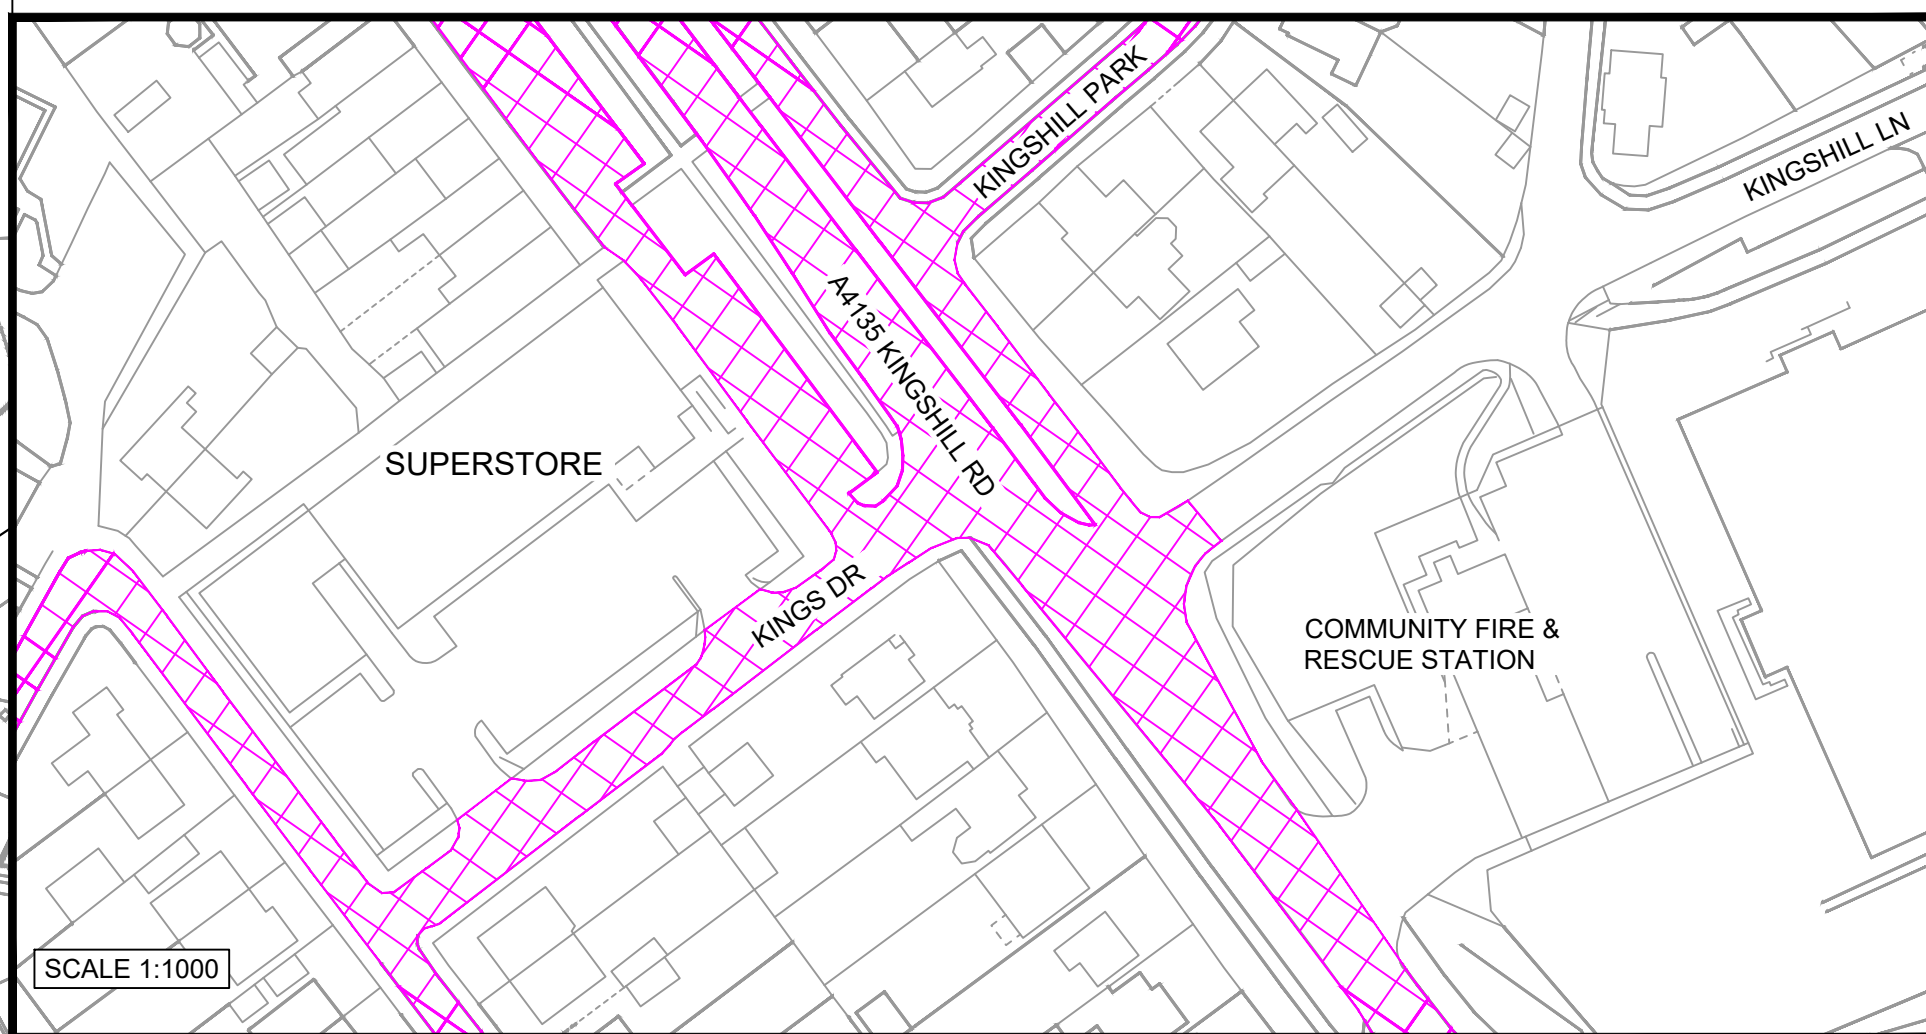
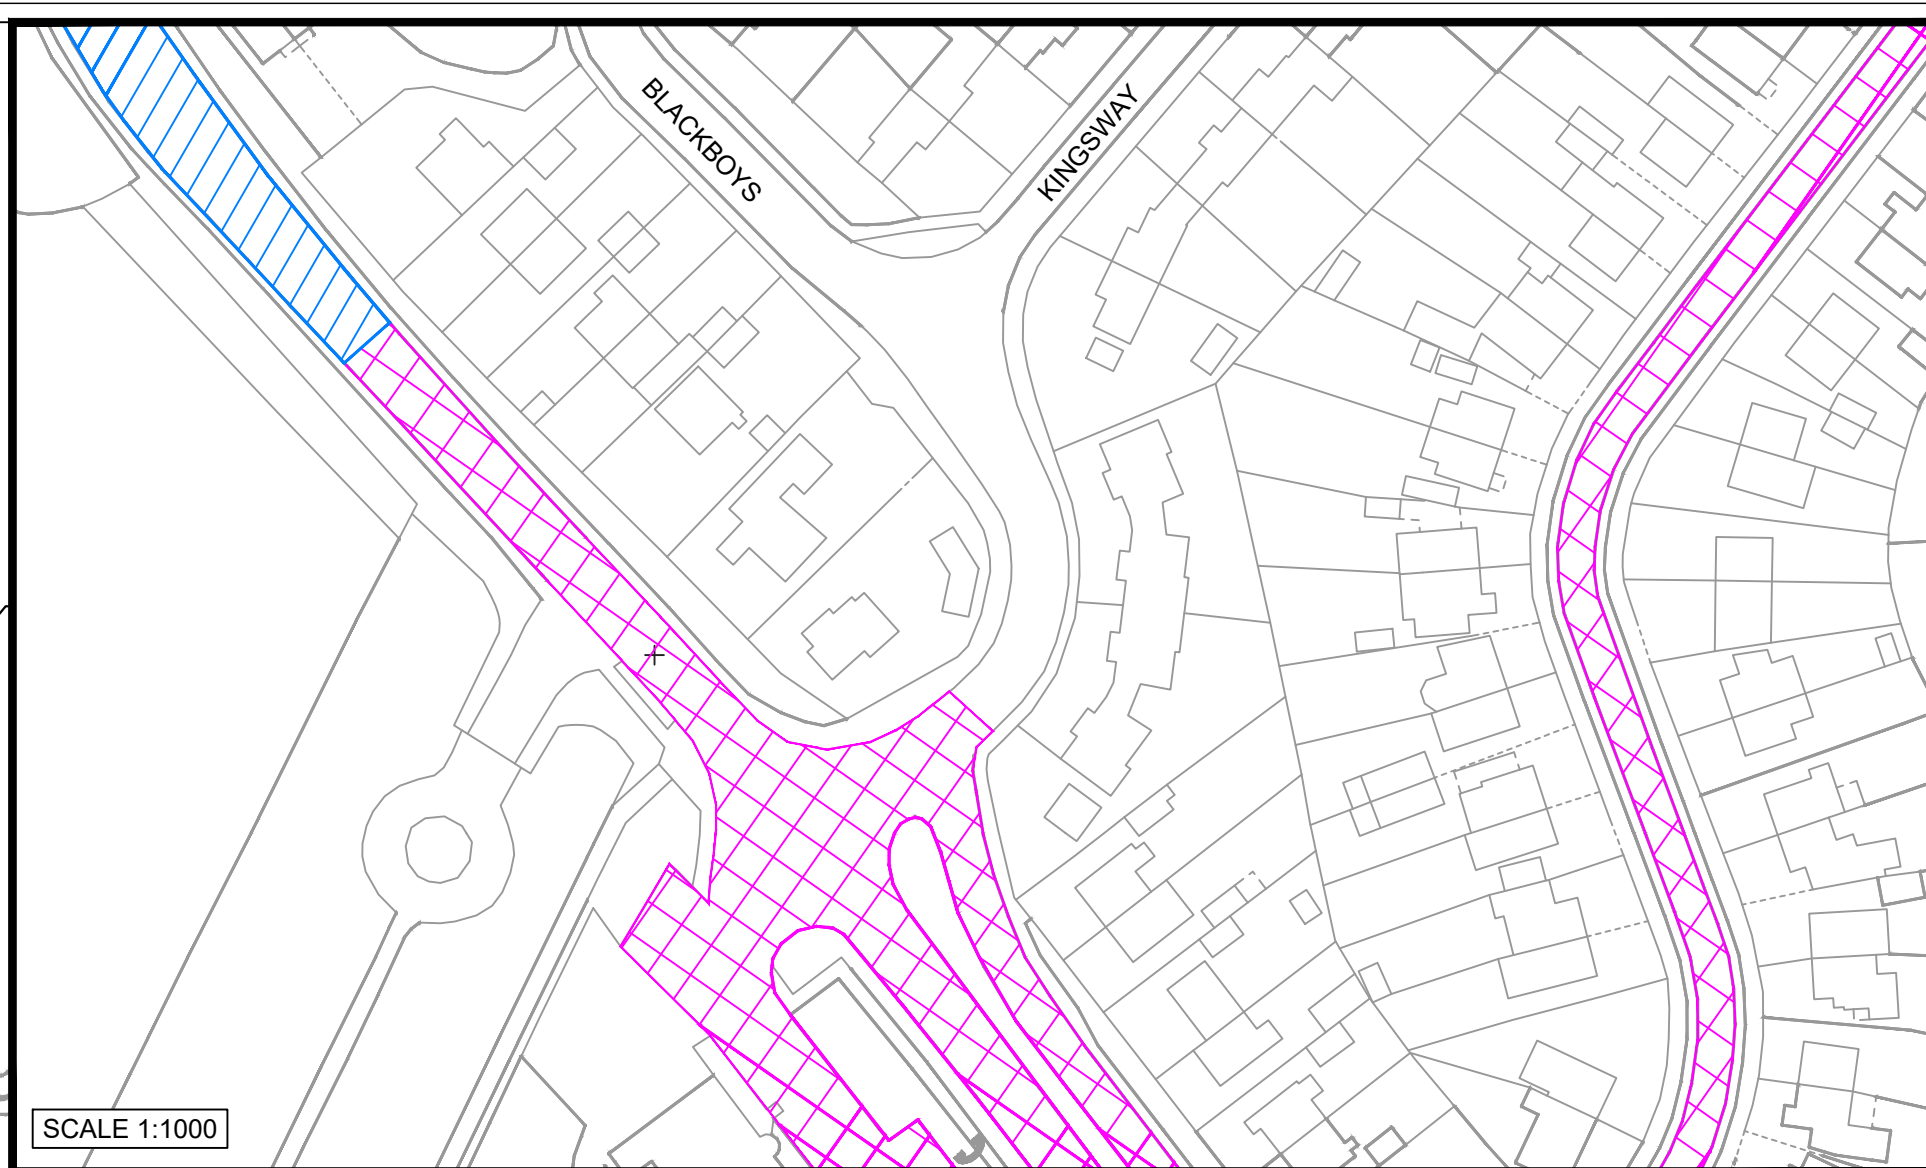


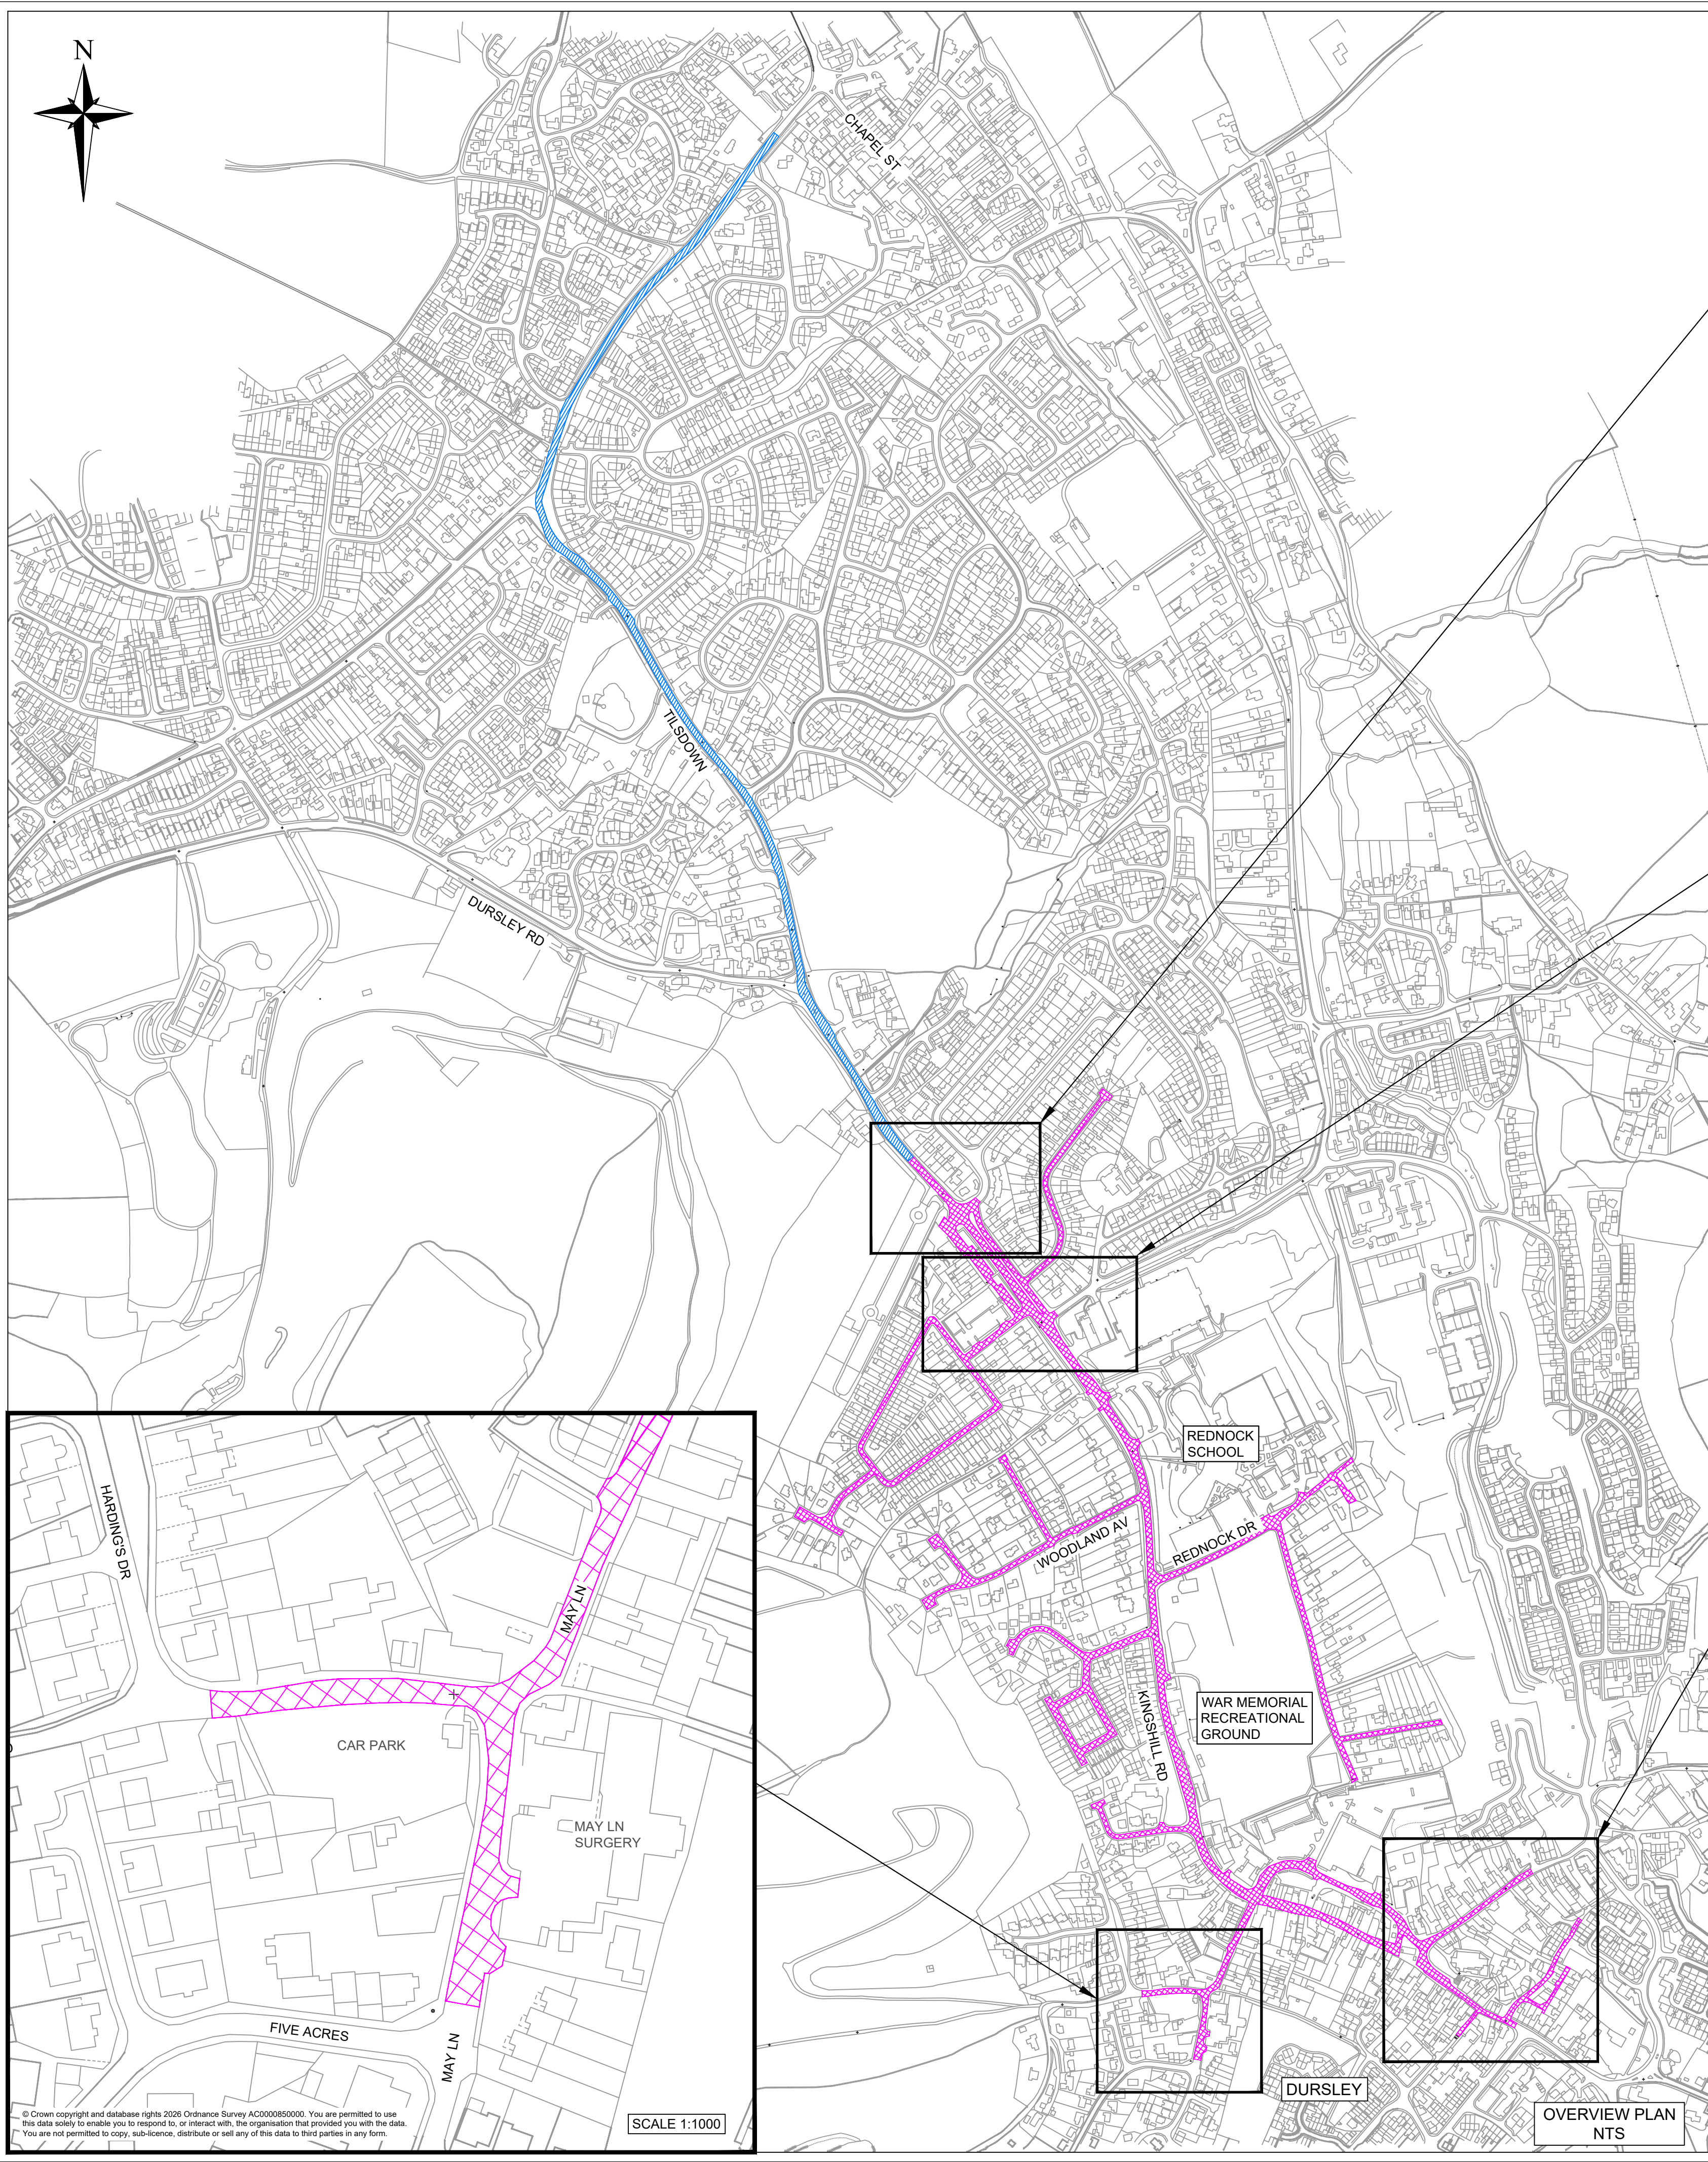


This document is issued for the party which commissioned it and for specific purposes connected with the captioned project only. It should not be relied upon by any other party or used for any other purpose. We accept no responsibility for the consequences of this document being relied upon by any other party, or being used for any other purpose, or containing any error or omission which is due to an error or omission in data supplied to us by other parties.

NOTES:

- DO NOT SCALE FROM THIS DRAWING
- SITE IS LOCATED IN DURSLEY, ON THE A4135 FROM SOUTH OF JUNCTION WITH CHAPEL ST, TO HENLOW DR., INCLUDING LONG ST & MAY LN.
- THIS DRAWING IS TO BE READ IN CONJUNCTION WITH T24003-5429-TRO-001.
- ANY ROADS NOT COLOURED IN, FALL OUTSIDE THE REMIT OF THIS SCHEME AND WILL BE REMAINING AS THEY ARE.

KEY:

 PROPOSED 20MPH SPEED LIMIT BY ORDER

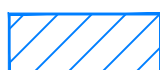 PROPOSED 30MPH SPEED LIMIT BY VIRTUE OF STREET LIGHTING

Rev	Date	Description	Prep	Chk'd	App
C	13/02/26	Amended after scope change	MB	AP	HN
P2	16/05/25	Amended after TRO feedback	MB	BT	HN
P1	14/05/25	Amended after TRO feedback	MB	BT	HN
P0	01/04/25	First Issue TRO team	MB	BT	HN



PROJECT PHASE STATUS: CONCEPT DESIGN COMPLETE

Drawing Content Status:
FEASIBILITY WORK IN PROGRESS (ILLUSTRATIVE ONLY)

Suitable For:
CONSULTATION, ROAD SAFETY AUDIT (R&A), STATUTORY UNDERTAKER
C3 ESTIMATES, OPTION ASSESSMENT, PROJECT FUNDING BIDS

PROJECT PROGRESS:



Traffic Engineering,
Gloucestershire County Council,
Shire Hall,
Gloucester,
GL1 2TG

Drawing Status
PRELIMINARY

Project
**ROADSAFETY HOTSPOTS
A4135 CAM TO DURSLEY**

Title
**PROPOSED TRO
OVERVIEW PLAN**

Sheet Size	Original scale	Scheme No.
A1	AS SHOWN	T24003-5429

Drawn/Prepared by	Checked by	Approved by
MB	AP	HN

Drawn/Prepared date	Checked date	Approved date
10.02.2026	12.02.2026	13.02.2026

Drawing No. T24003-5429-TRO-002

Revision
C