


Sheet Revision Number: 1
 Sheet Active From: 15 JAN 2018

Gloucestershire County Council On Street Parking Order 2017

PM AREA CODE: CD91

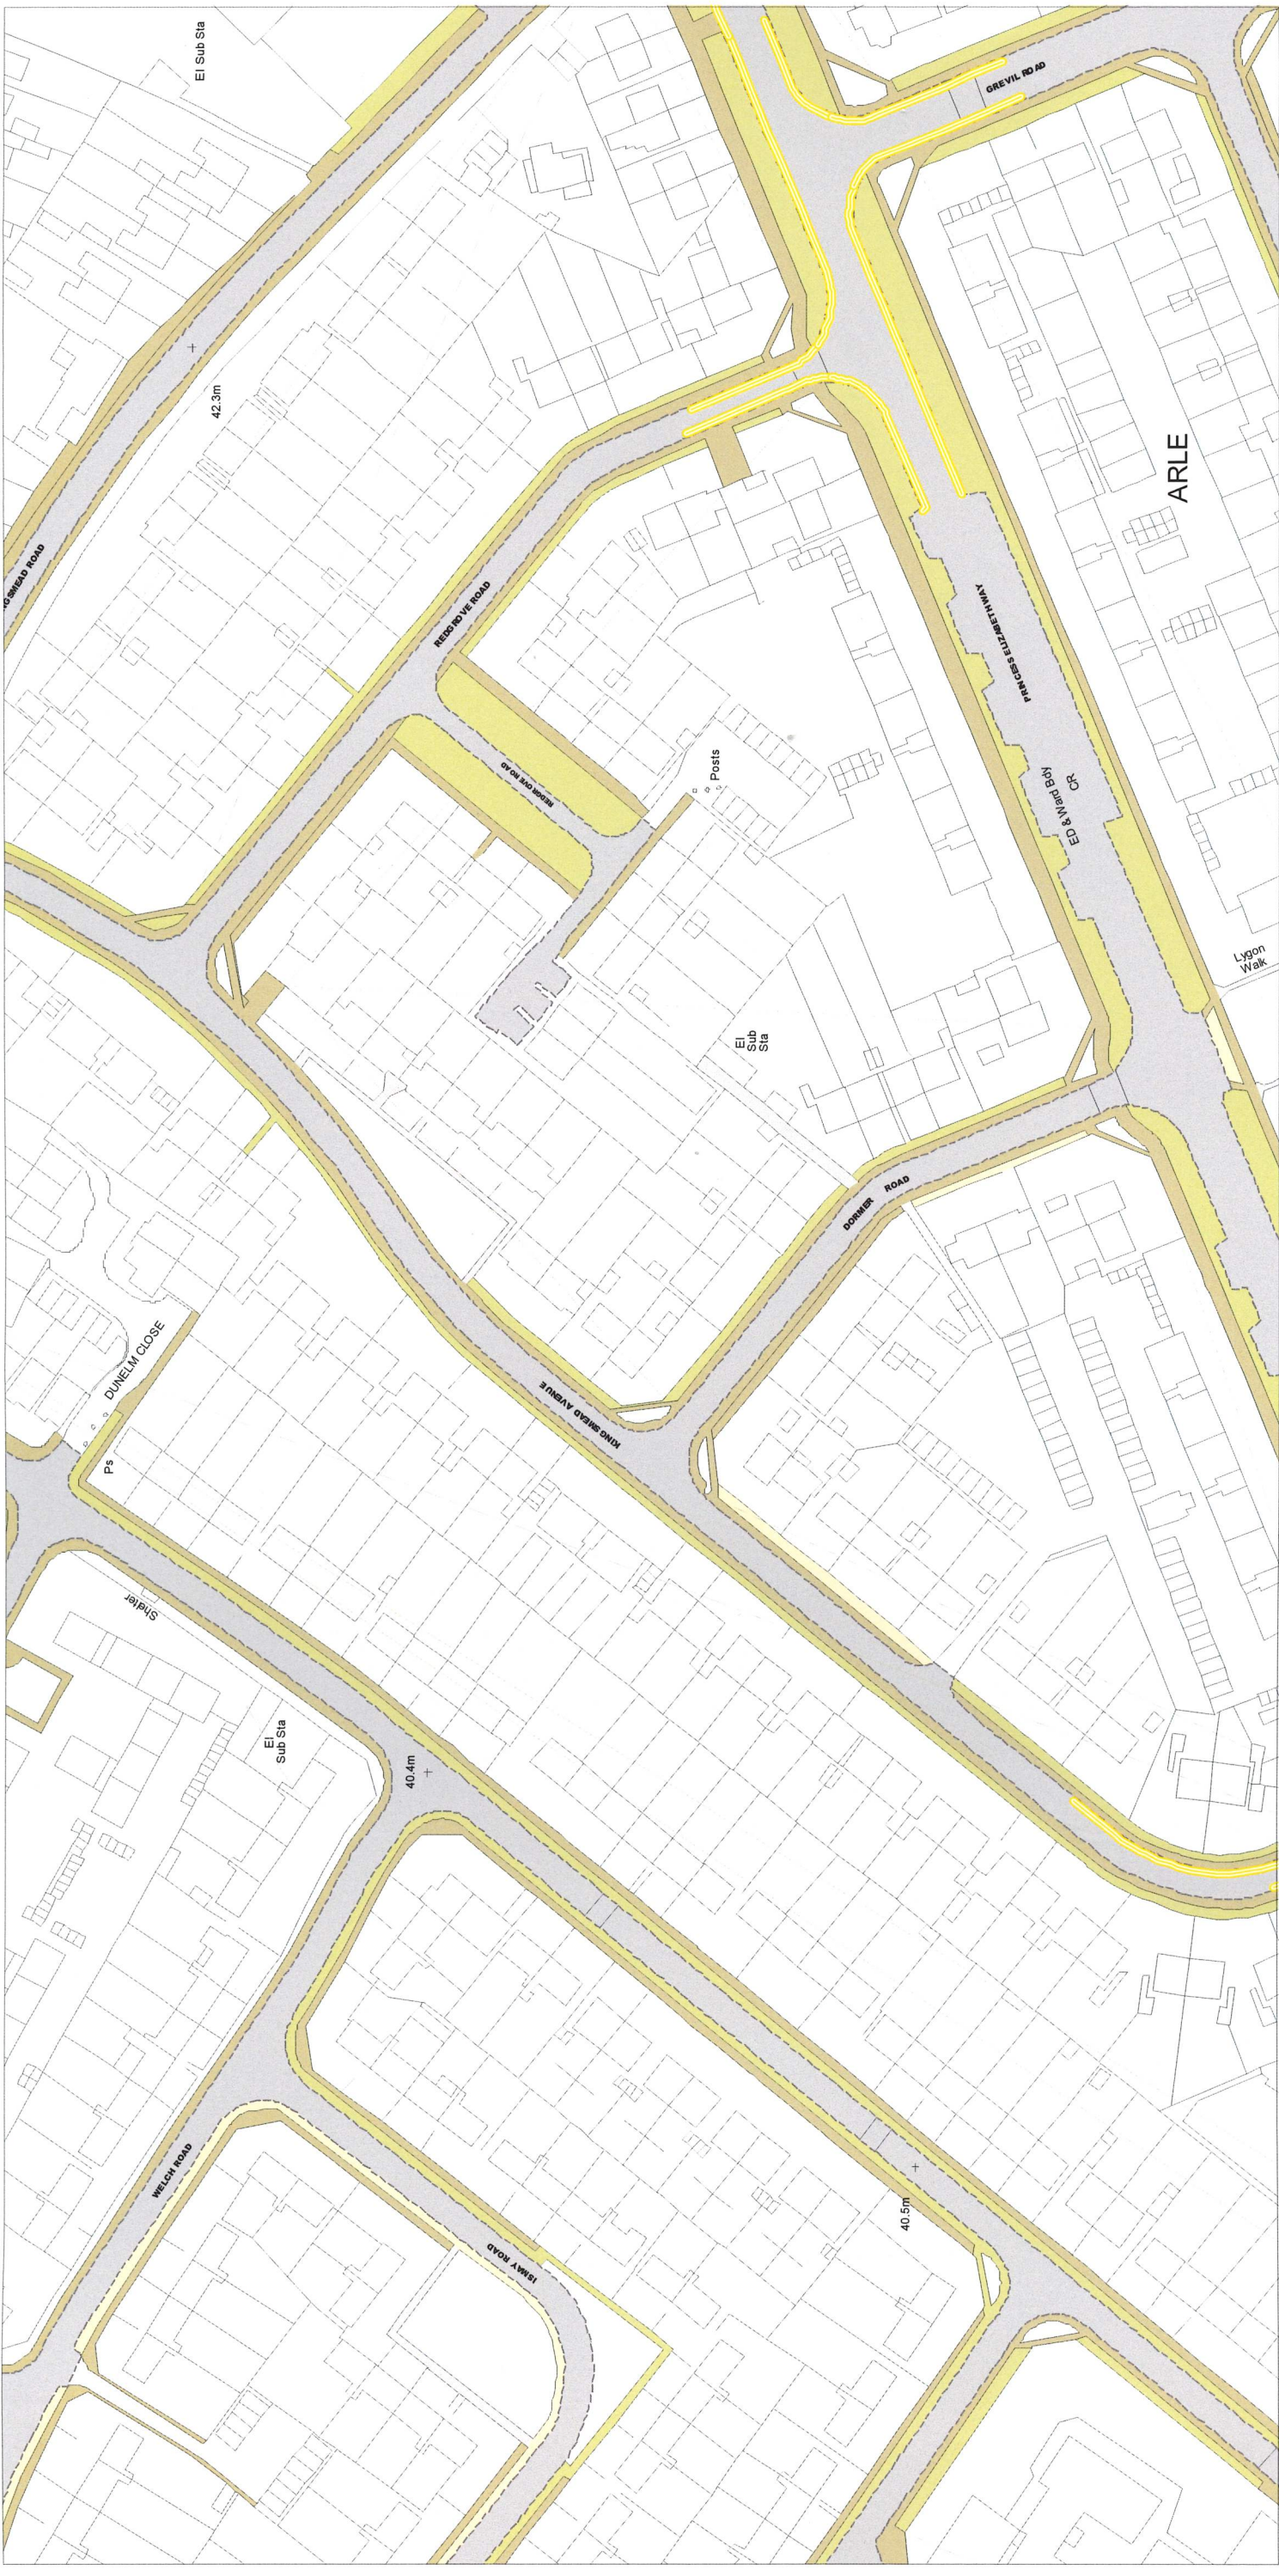

CC91		CE91
		CD92



SCALE - 1 : 1250 at A3 size

— NO WAITING AT ANY TIME



Gloucestershire County Council
 Shire Hall ¹⁰² Head of
 Bearland Legal Services
 Gloucester
 GL1 2TH


© Crown Copyright and database rights
 Gloucestershire County Council
 Licence No: 100019134 2017

You are not permitted to copy, sub-license, distribute or sell any of this data to third parties in any form.

Sheet Revision Number: 1
 Sheet Active From: 15 JAN 2018

Gloucestershire County Council On Street Parking Order 2017

PM AREA CODE: CD92

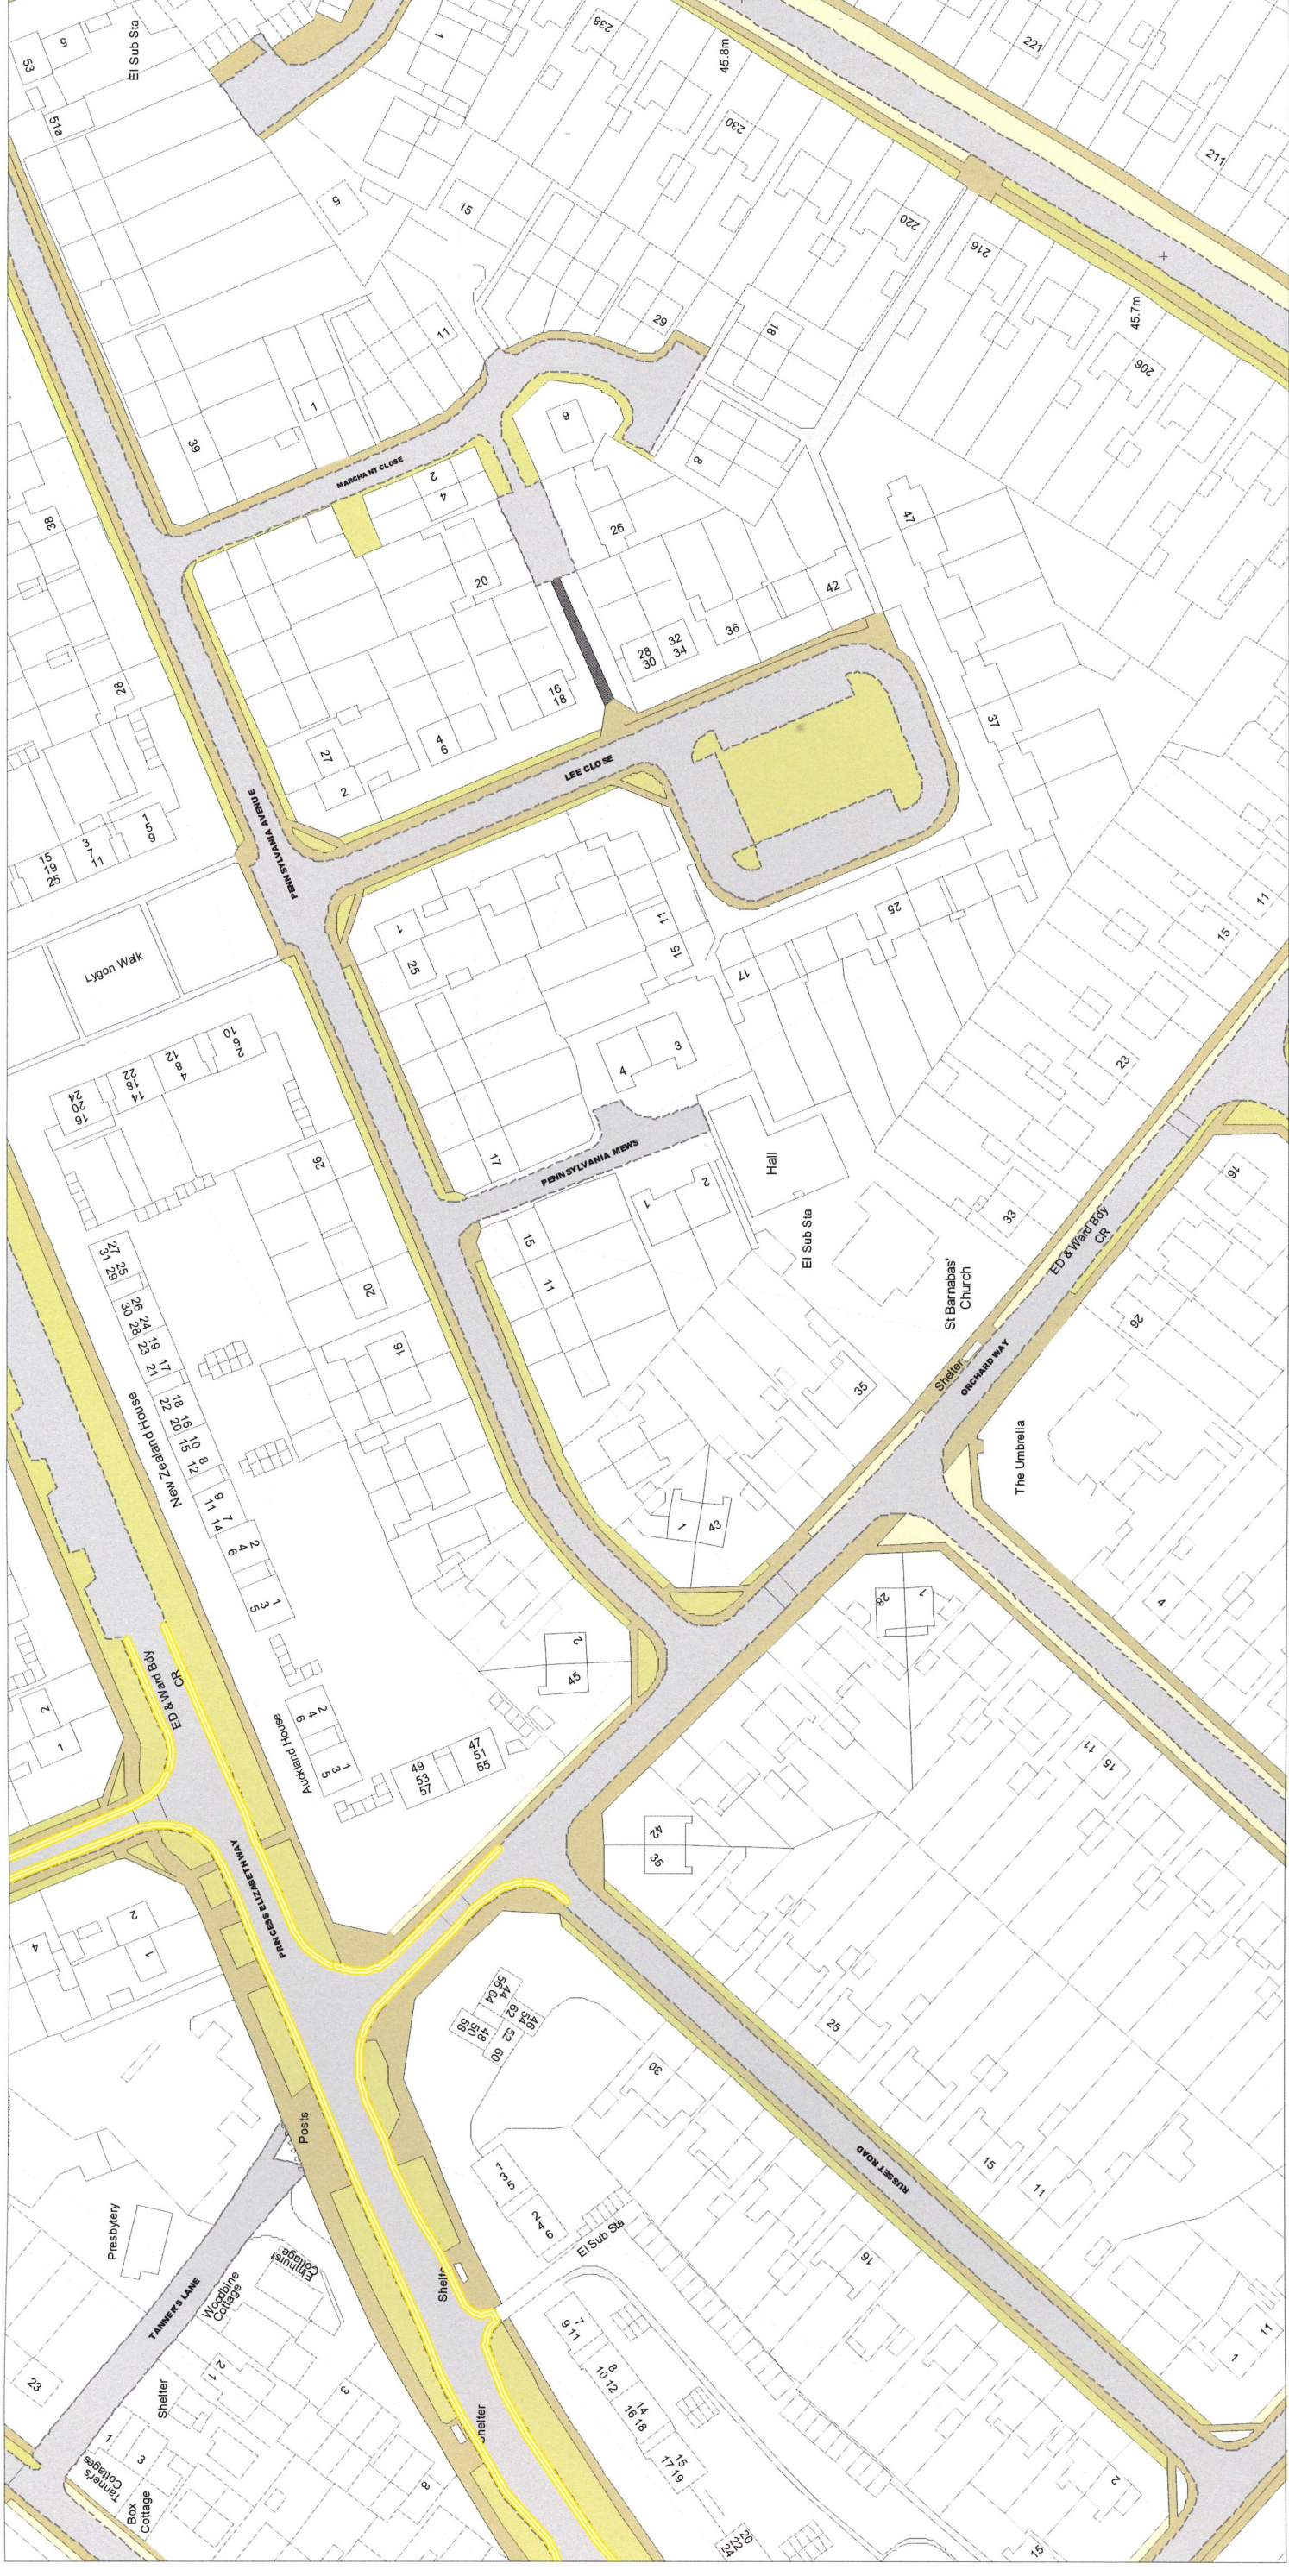

SCALE - 1 : 1250 at A3 size

— NO WAITING AT ANY TIME

CD91	CE92	CD93


© Crown Copyright and database rights
 Gloucestershire County Council
 Licence No. 100019134/2017

You are not permitted to copy, sub-license, distribute or sell any of this data to third parties in any form.




Gloucestershire County Council
 Shire Hall for
 Bearland
 Gloucester
 GL1 2TH

Head of
 Legal Services

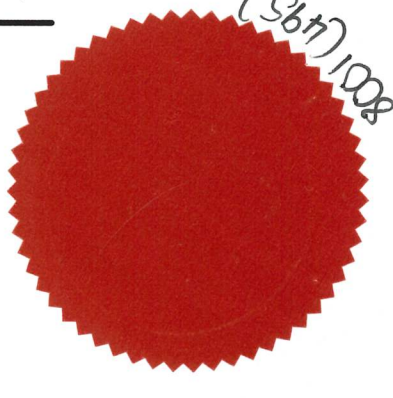

Gloucestershire County Council On Street Parking Order 2017

PM AREA CODE: CE94

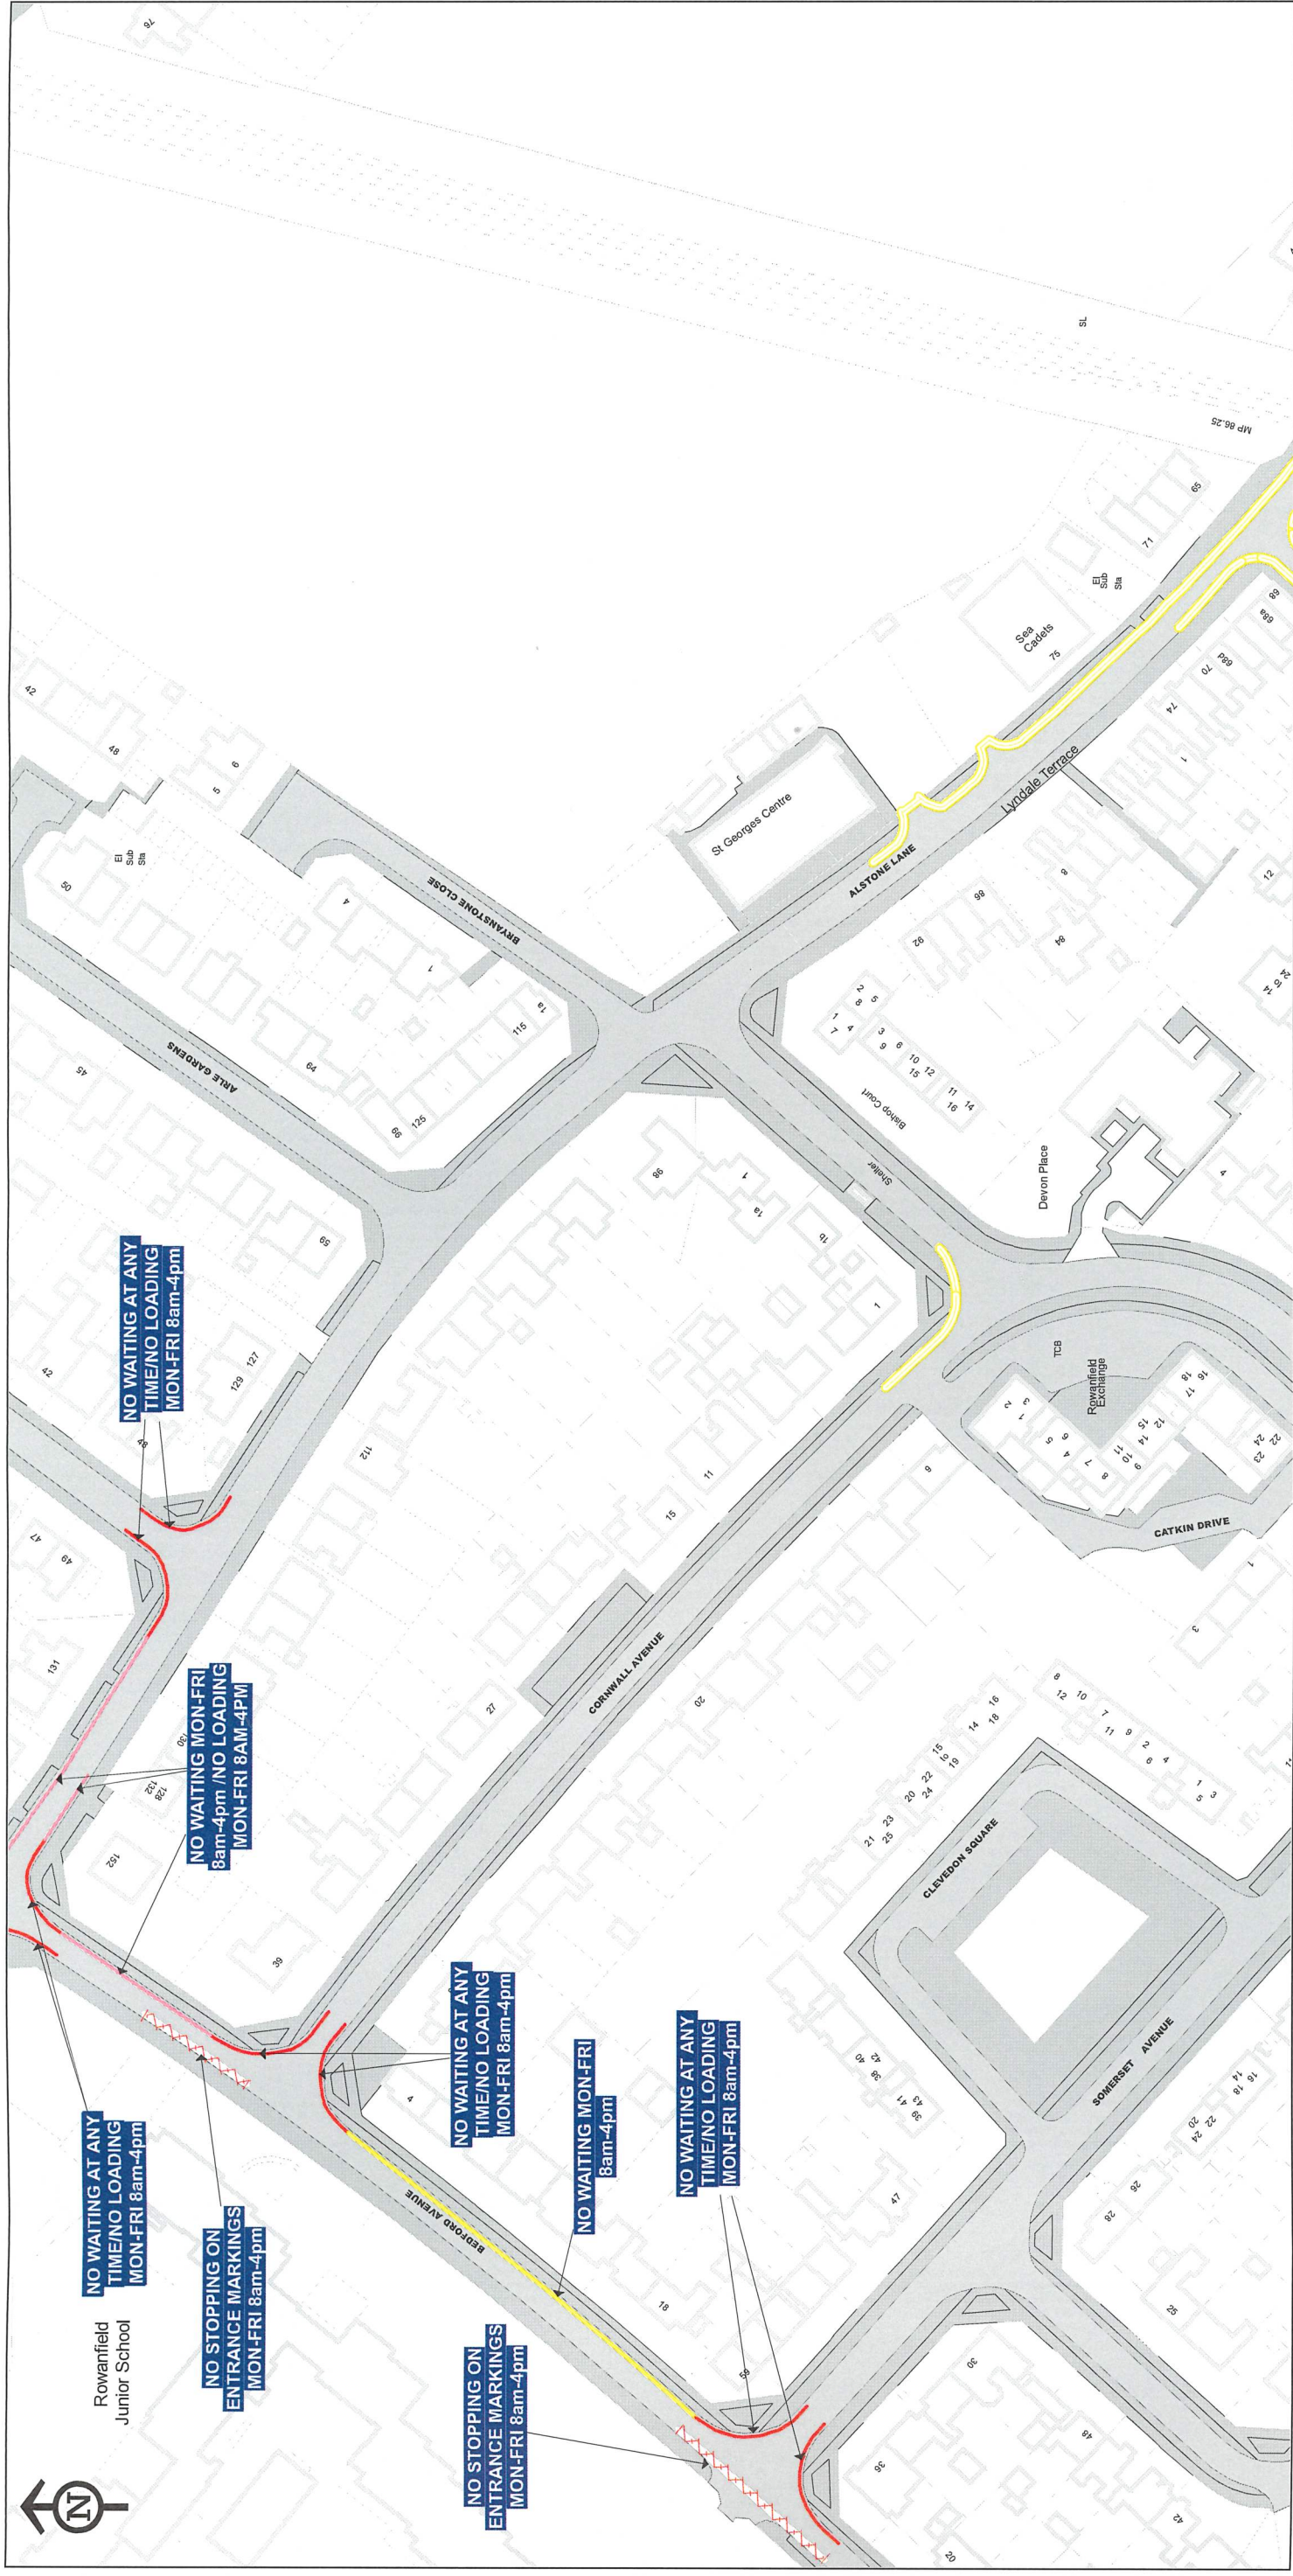

SCALE - 1 : 1250 at A3 size

Key to Restriction Types Displayed

NO WAITING AT ANY TIME 

NO WAITING AT ANY TIME (experimental) 

CONFIRMED ITEM

EXPERIMENTAL ITEM

CE93	CF94
	CE95



Gloucestershire County Council
 Shire Hall
 Bearland
 Gloucester
 GL1 2TH





Assistant Director of Legal Services

© Crown Copyright and database rights
 Gloucestershire County Council


You are not permitted to copy, sub-license, distribute or sell any of this data to third parties in any form.

PM AREA CODE: CF94

Gloucestershire County Council On Street Parking Order 2017

Sheet Revision Number: 1

Sheet Active From: 15 JAN 2018

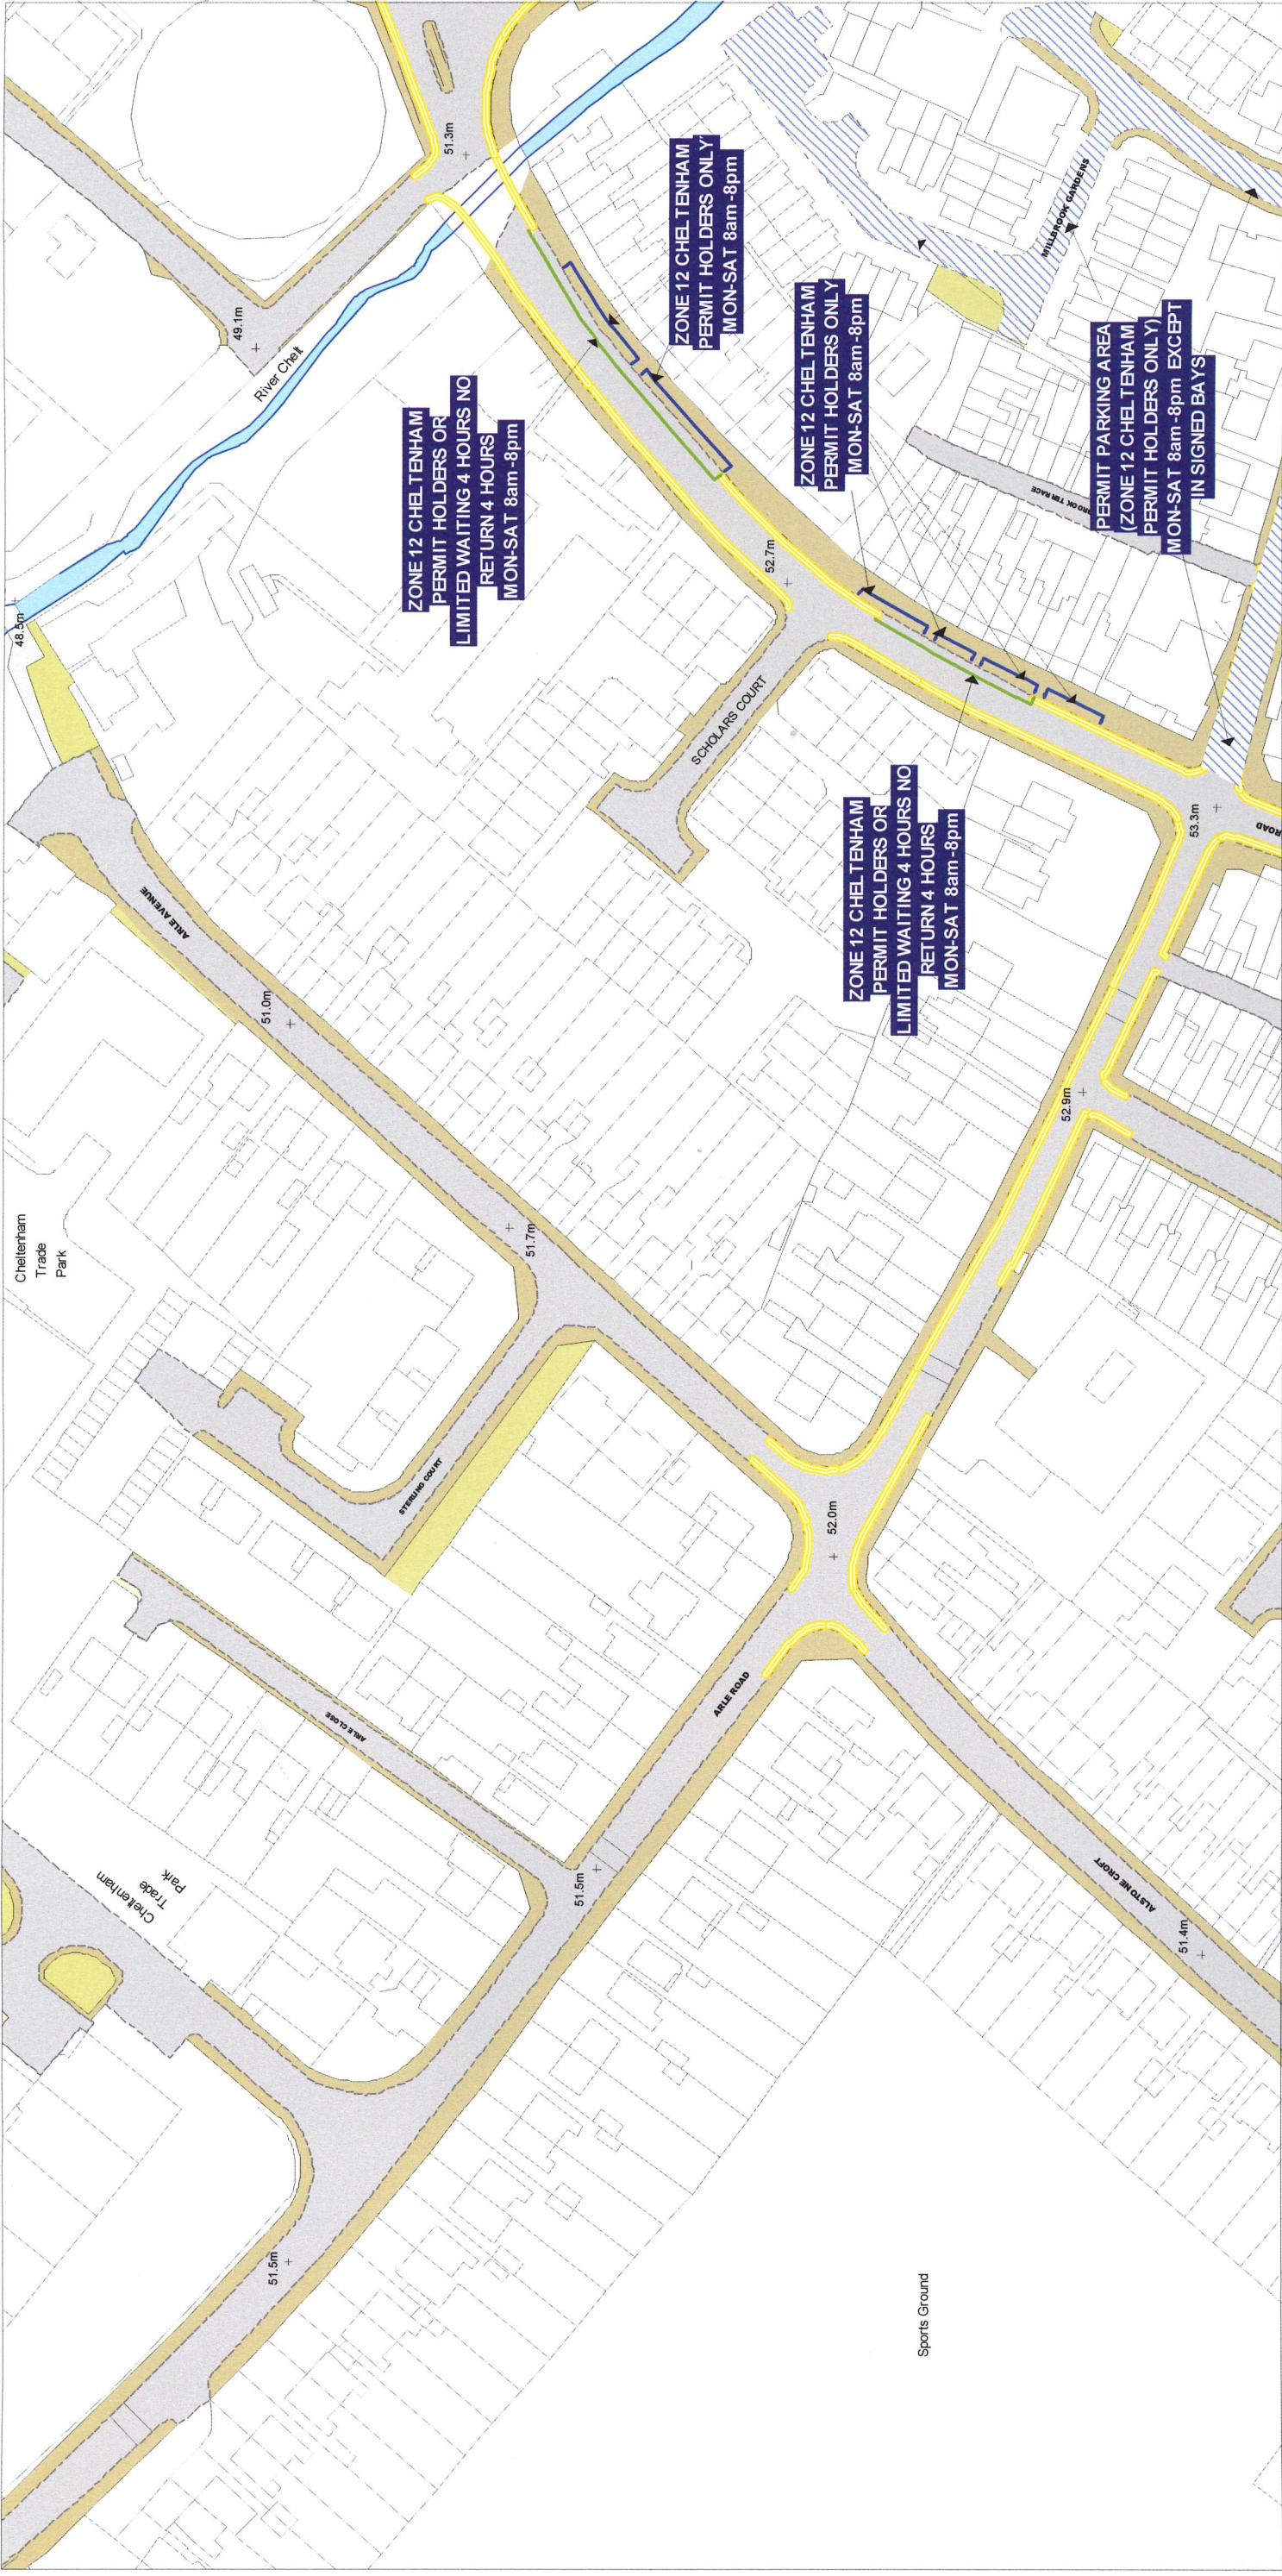

SCALE - 1 : 1250 at A3 size

NO WAITING AT ANY TIME



CF93	CE94	CG94
		CF95

© Crown Copyright and database rights Gloucestershire County Council Licence No: 100019134, 2017

You are not permitted to copy, sub-license, distribute or sell any of this data to third parties in any form.



Gloucestershire County Council


Shire Hall
Bearland
Gloucester
GL1 2TH

for
Head of
Legal Services

Sheet Revision Number: 2
Sheet Active From: 31/01/2019


Gloucestershire County Council On Street Parking Order 2017

PM AREA CODE: Tile Ref: CF95

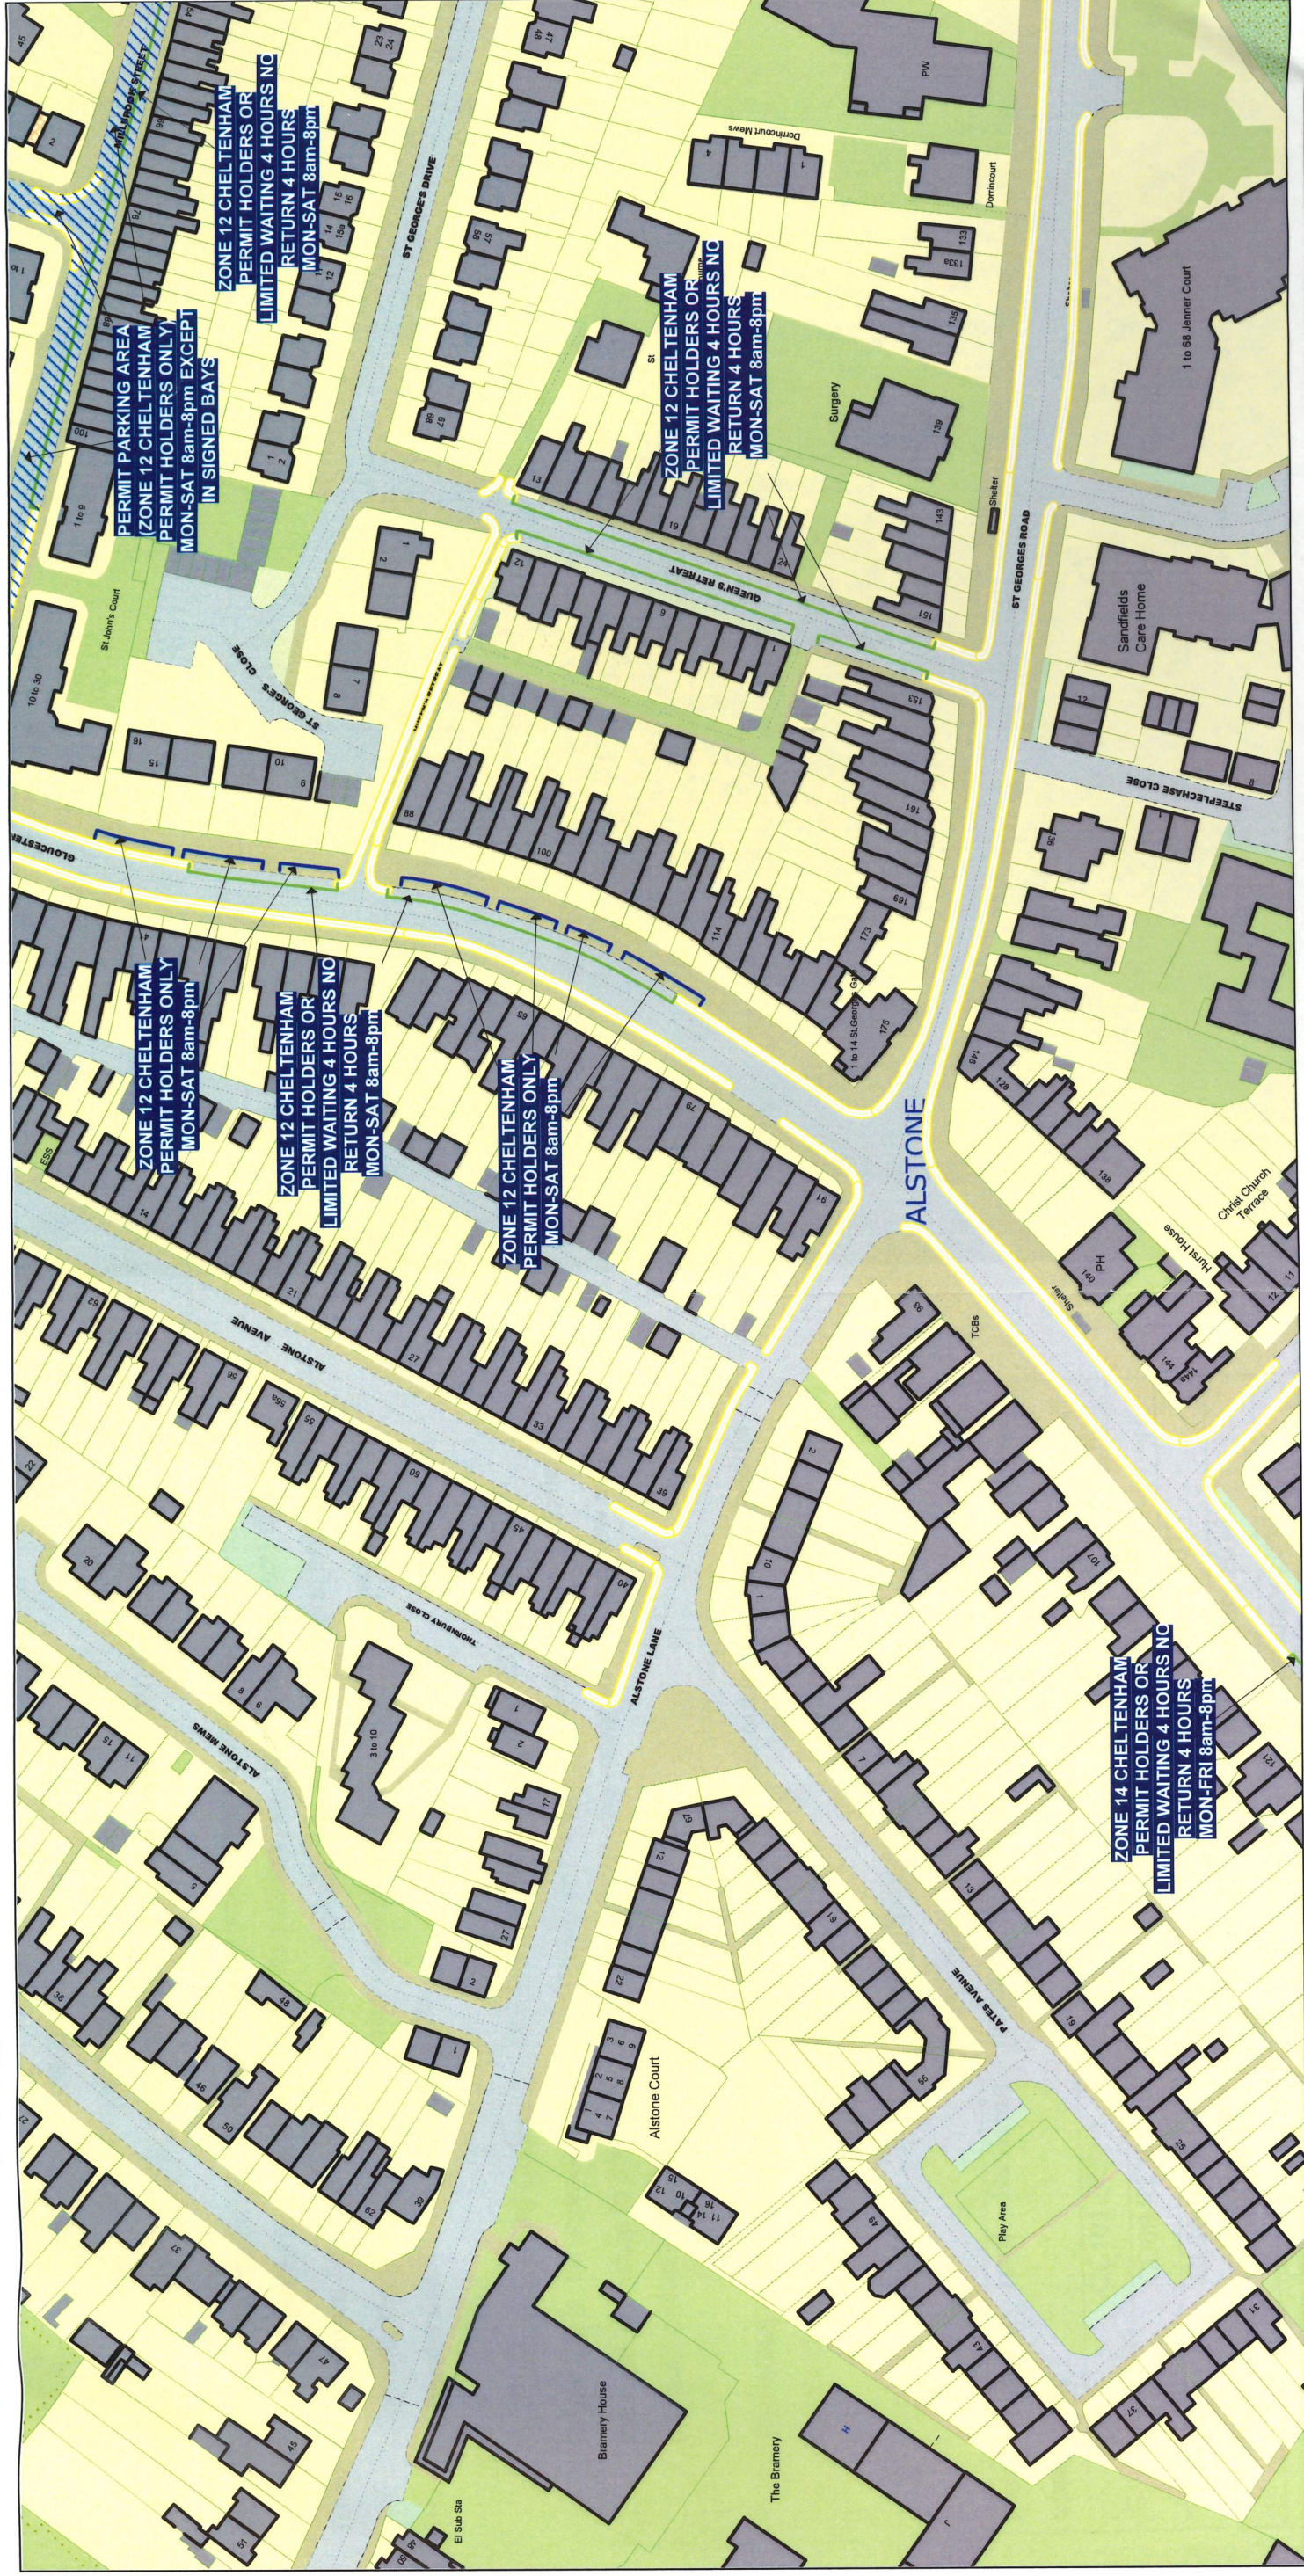

SCALE - 1 : 1250 at A3 size

NO WAITING AT ANY TIME

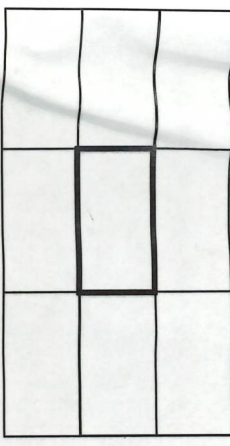

Gloucestershire County Council
Shire Hall
Bearland
Gloucester
GL1 2TH

[Signature]
Head of
Legal Services


© Crown Copyright and database rights
Gloucestershire County Council
Licence No: 100019134 2018

You are not permitted to copy, sub-license, distribute or sell any of this data to third parties in any form.

Sheet Revision Number: 1
 Sheet Active From: 15 JAN 2018

Gloucestershire County Council On Street Parking Order 2017

PM AREA CODE: CB94

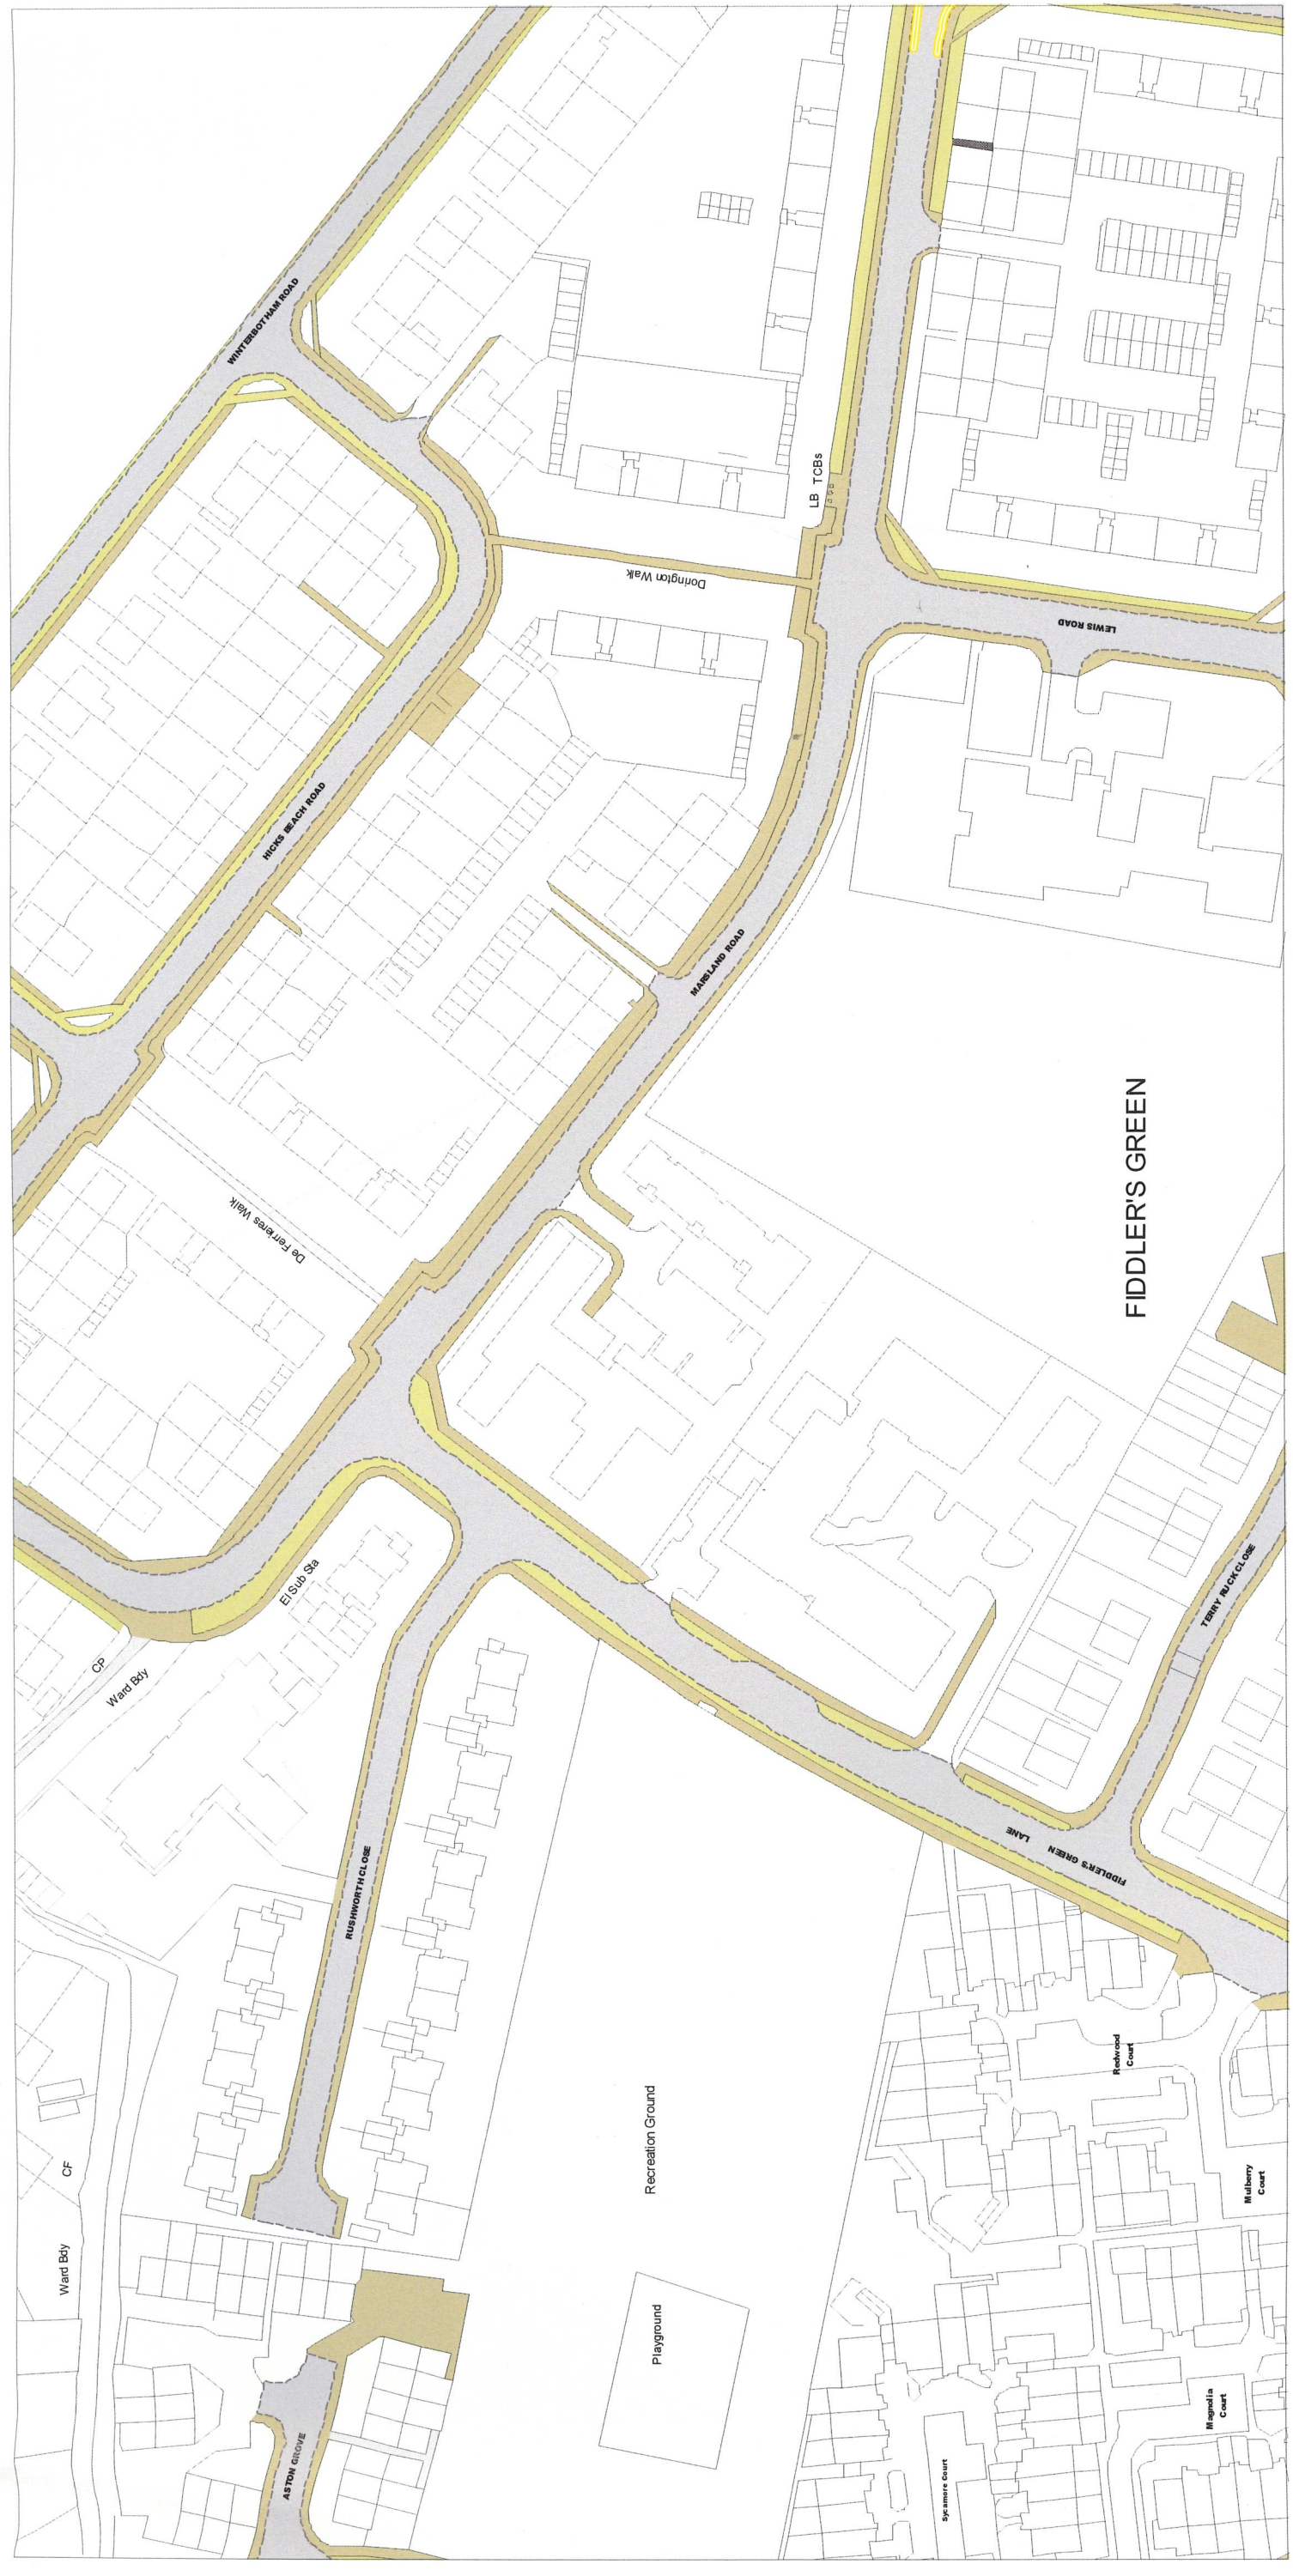

SCALE - 1 : 1250 at A3 size

— NO WAITING AT ANY TIME



		CC94
		CB95

© Crown Copyright and database rights
 Gloucestershire County Council
 Licence No: 100019134 2017

You are not permitted to copy, sub-license, distribute or sell any of this data to third parties in any form.



Gloucestershire County Council
 Shire Hall
 Bearland
 Gloucester
 GL1 2TH


AW Head of
 Legal Services



PM AREA CODE: CC91

Gloucestershire County Council On Street Parking Order 2017

Sheet Revision Number: 1
15 JAN 2018
Sheet Active From:

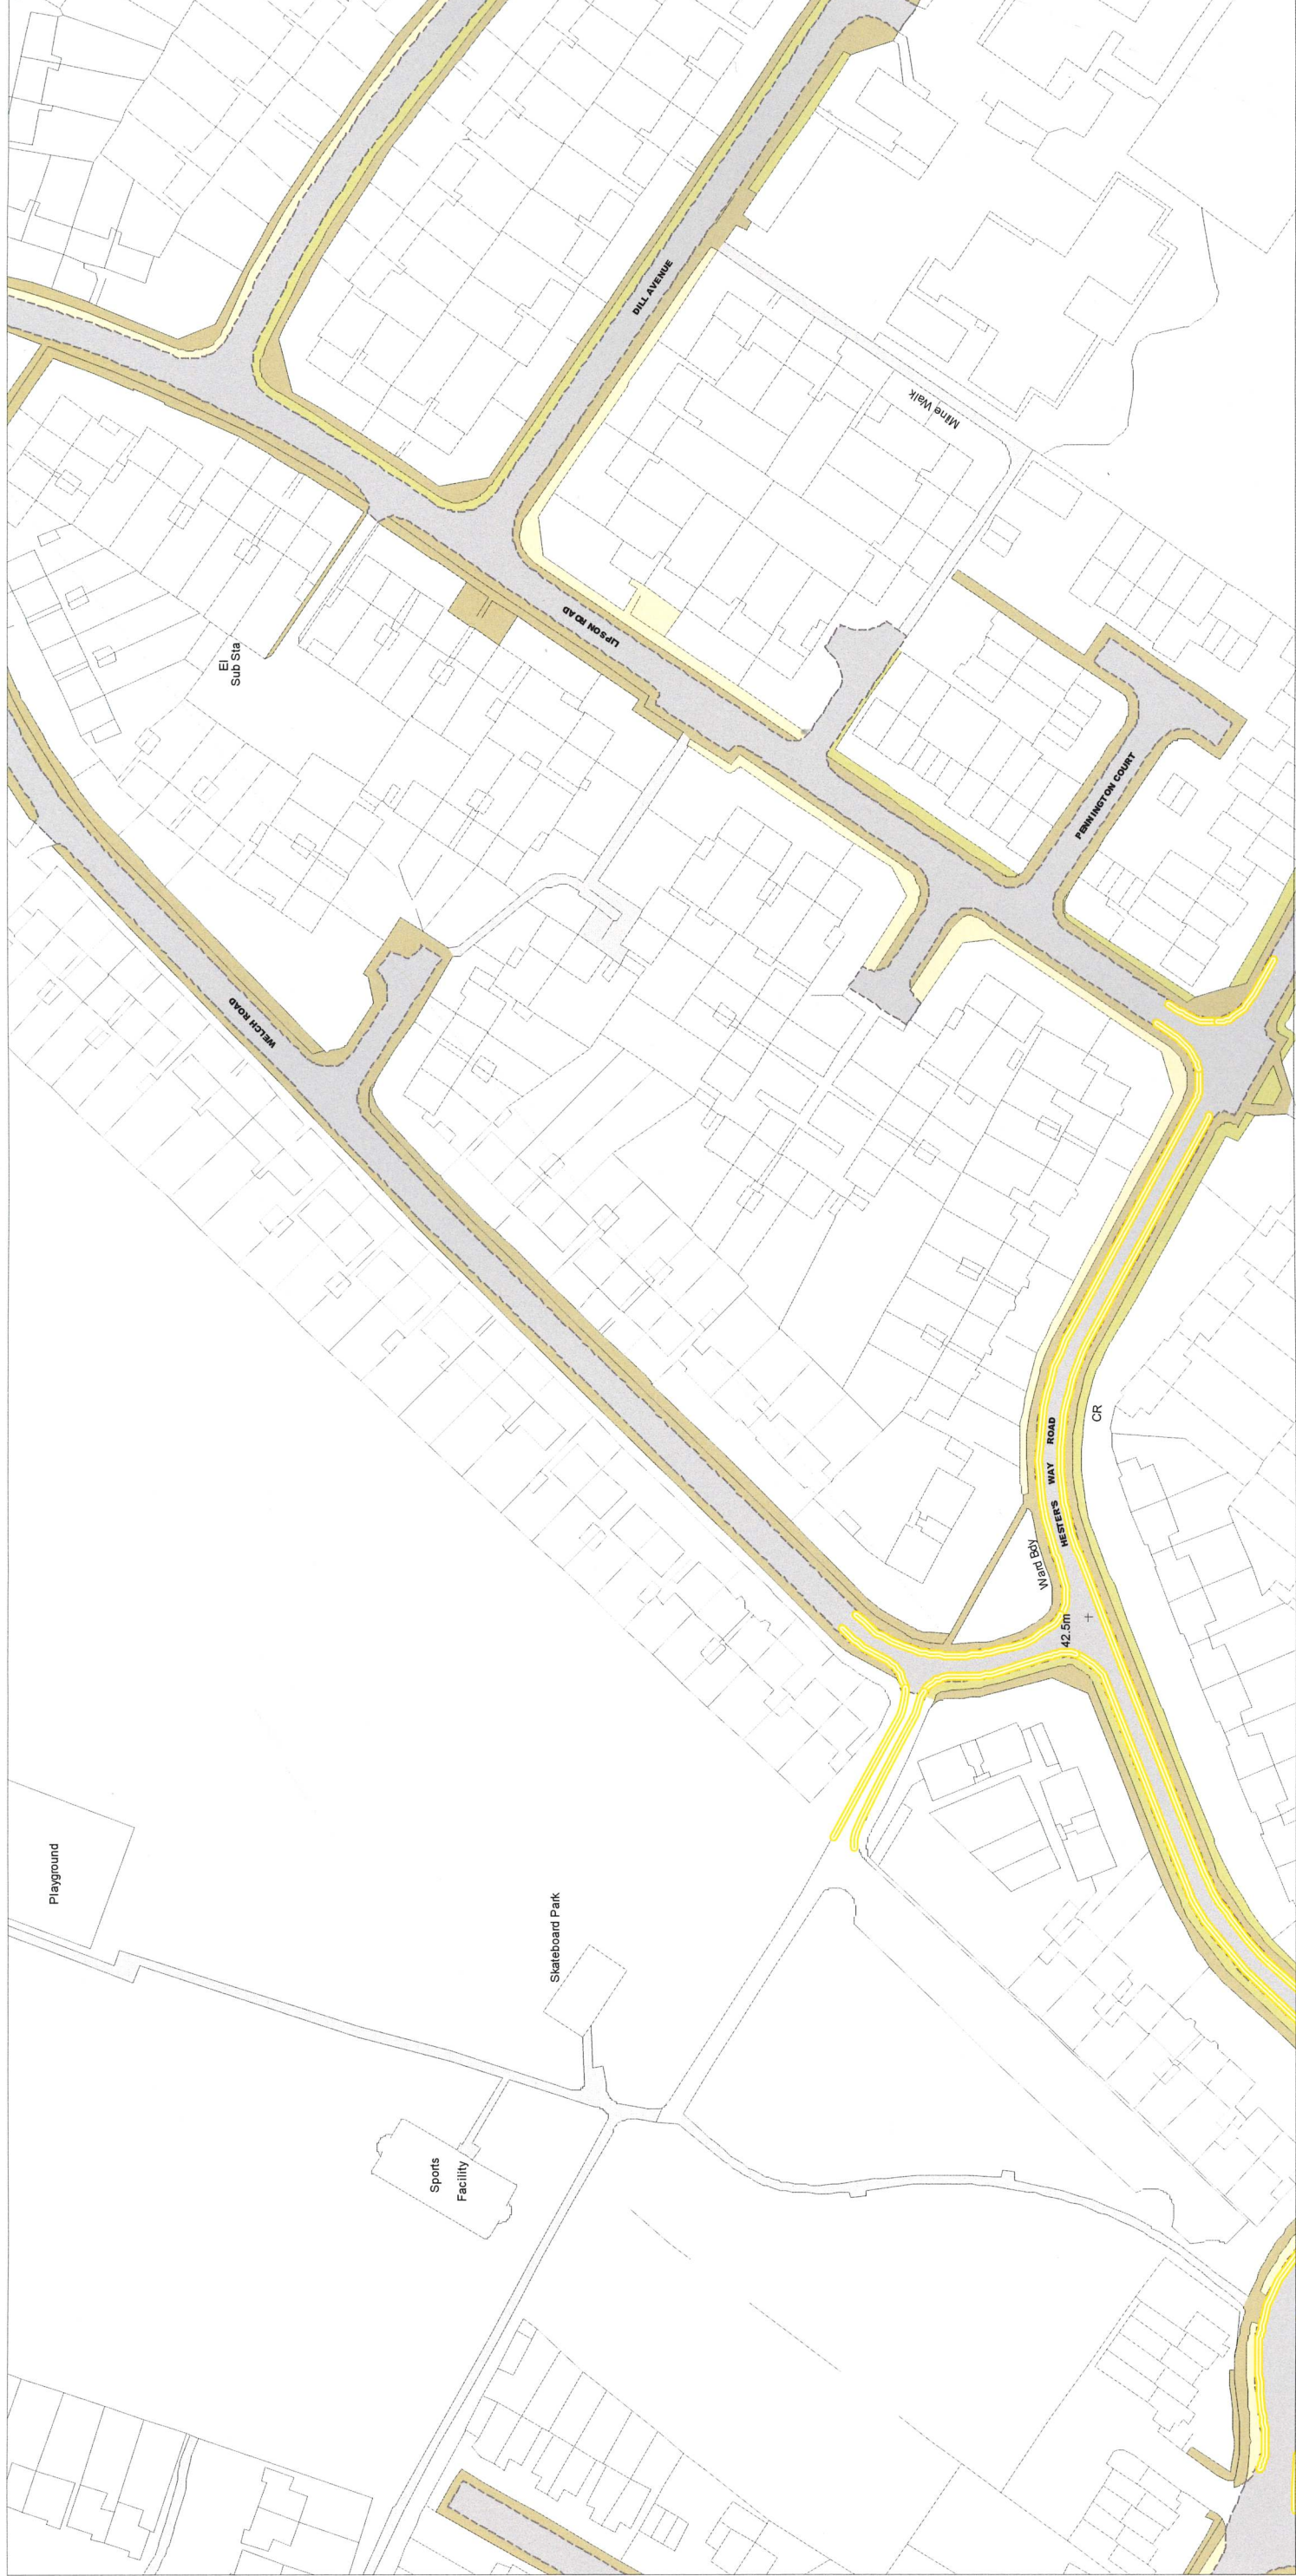

SCALE - 1 : 1250 at A3 size

NO WAITING AT ANY TIME

CC90	CD91
CC92	

© Crown Copyright and database rights
Gloucestershire County Council
Licence No. 100019134, 2017

You are not permitted to copy, sub-license, distribute or sell any of this data to third parties in any form.



Gloucestershire County Council
Shire Hall
Bearland
Gloucester
GL1 2TH

Head of
Legal Services

