


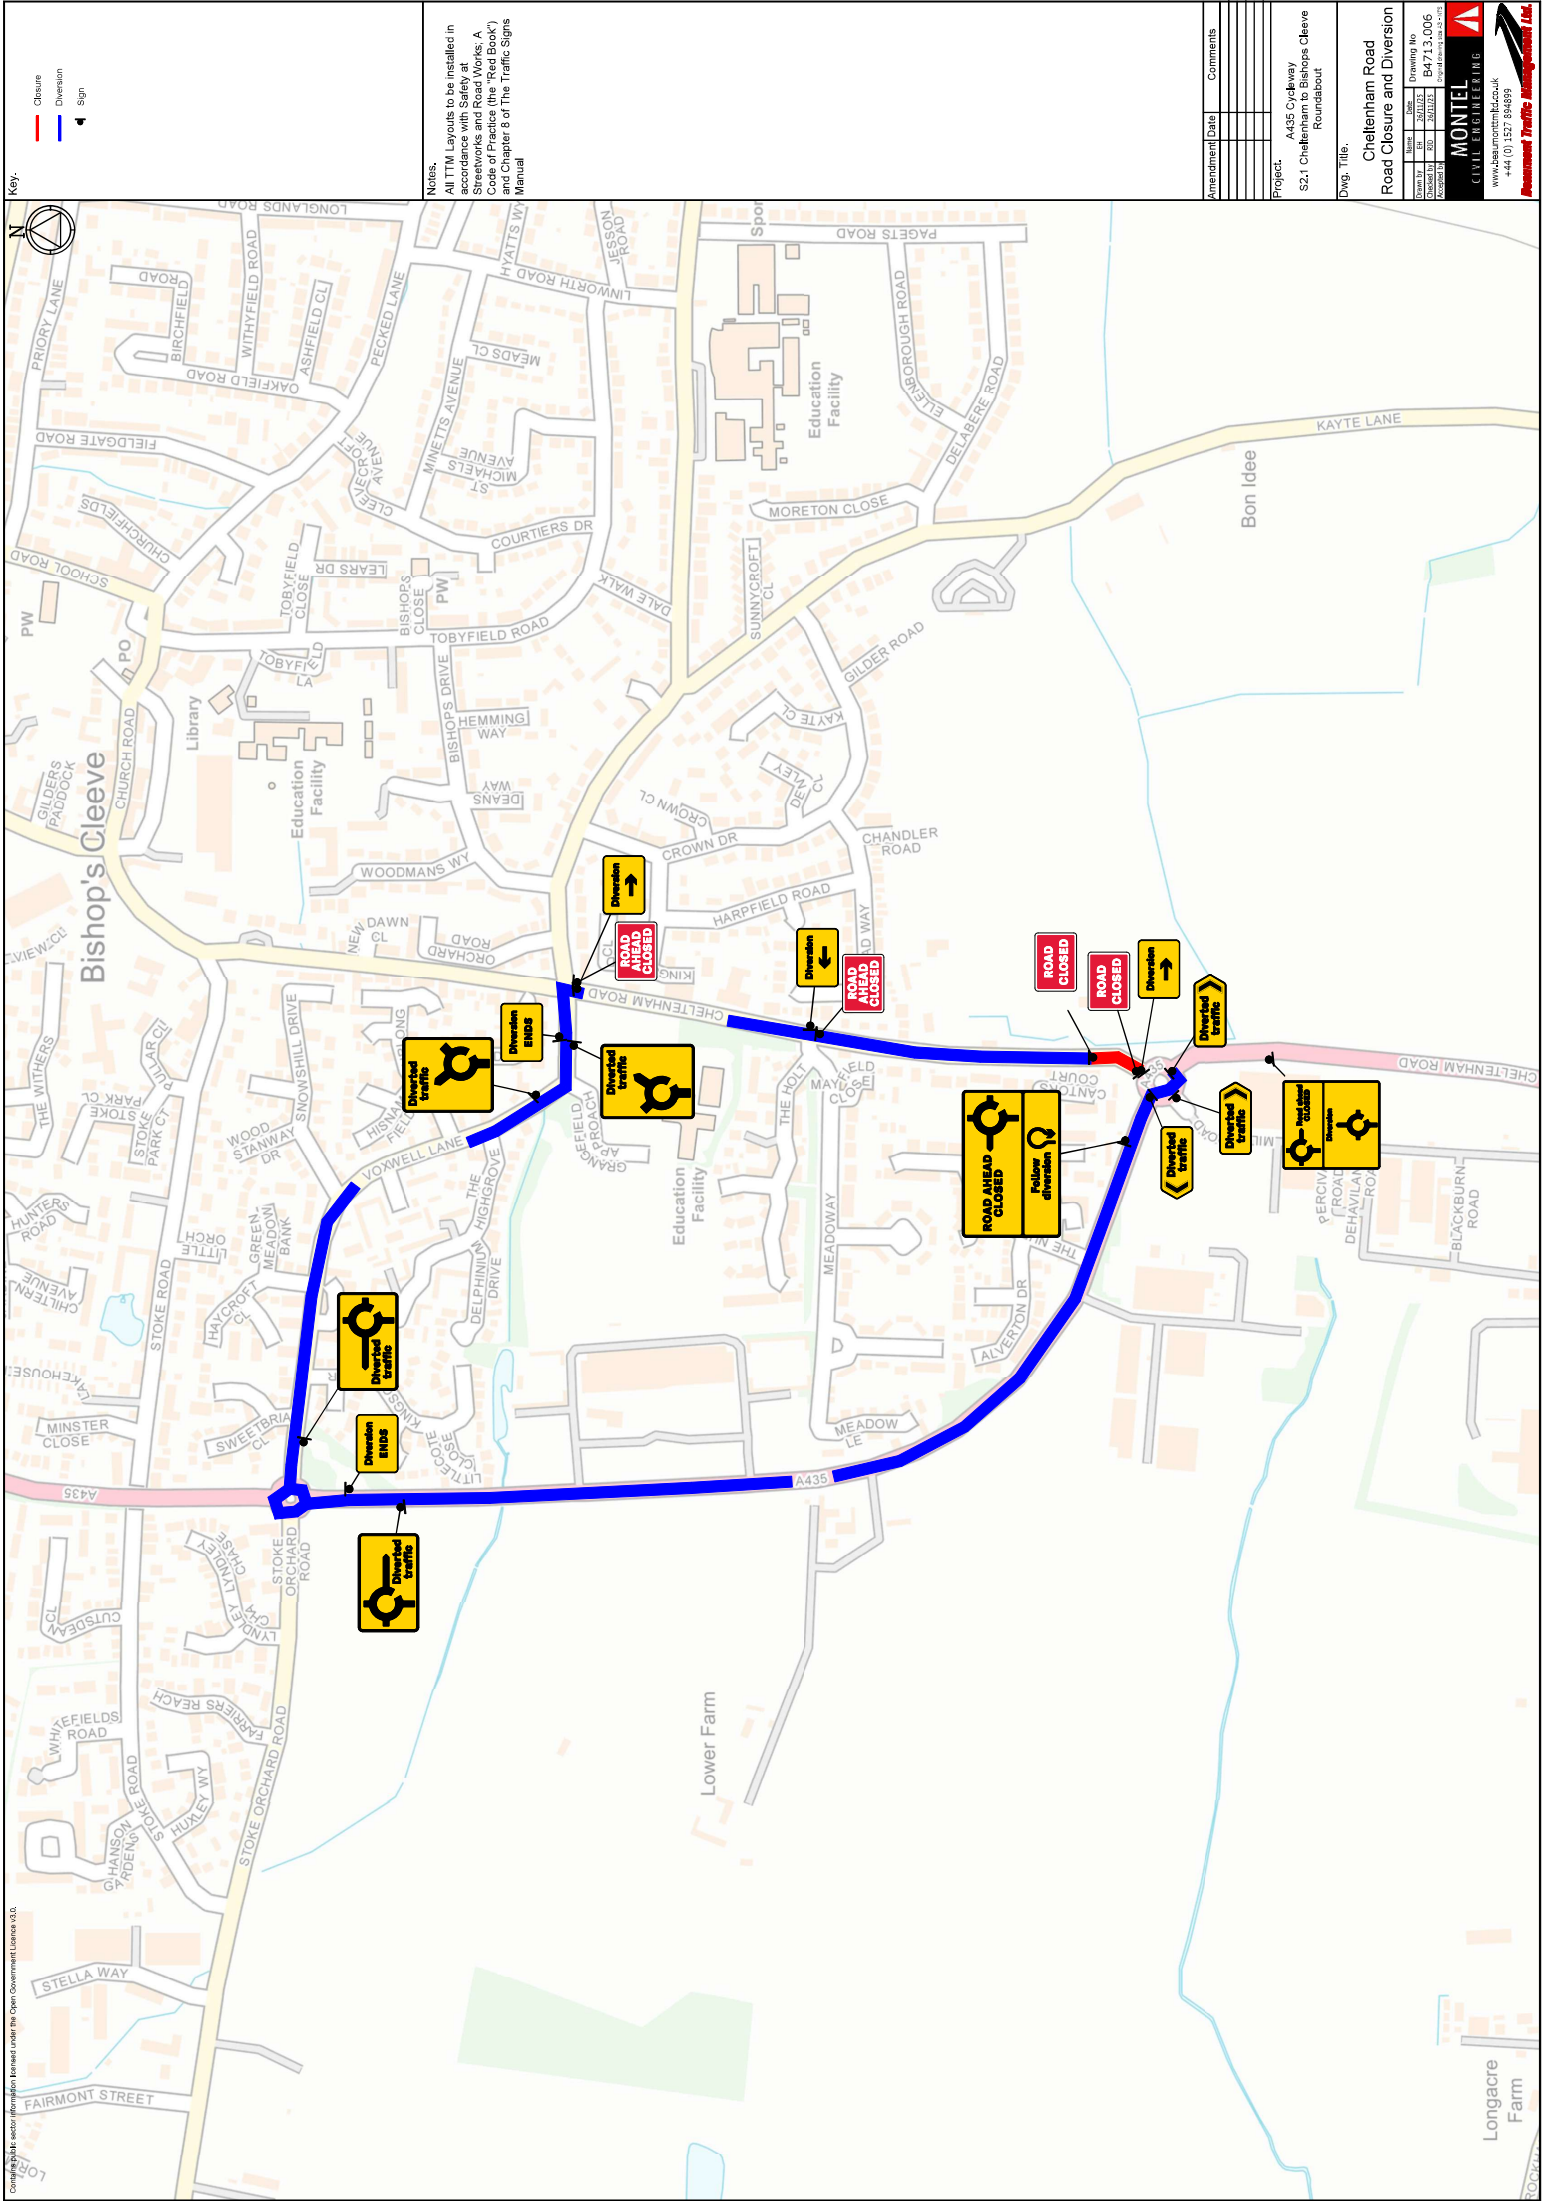

Key:

Closure

Diversion

Sign

Notes:

All TTM Layouts to be installed in accordance with Safety at Streetworks and Road Works: A Code of Practice (the "Red Book") and Chapter 8 of The Traffic Signs Manual

Amendment	Date	Comments

Project:

A435 Cycleway
S21 Cheltenham to Bishop's Cleeve Roundabout

Dwg. Title:

Cheltenham Road
Road Closure and Diversion

Drawing No

84713.006

Drawn by

26/03/22

Checked by

26/03/22

Approved by

26/03/22

www.beaumont.co.uk

+44 (0) 127 894999

MONTEL

CIVIL ENGINEERING

Beaumont Traffic Management Ltd.