


Sheet Revision Number: 2
 Sheet Active From: 05/06/2026

Gloucestershire County Council On Street Parking Order 2017

PM AREA CODE: CD92

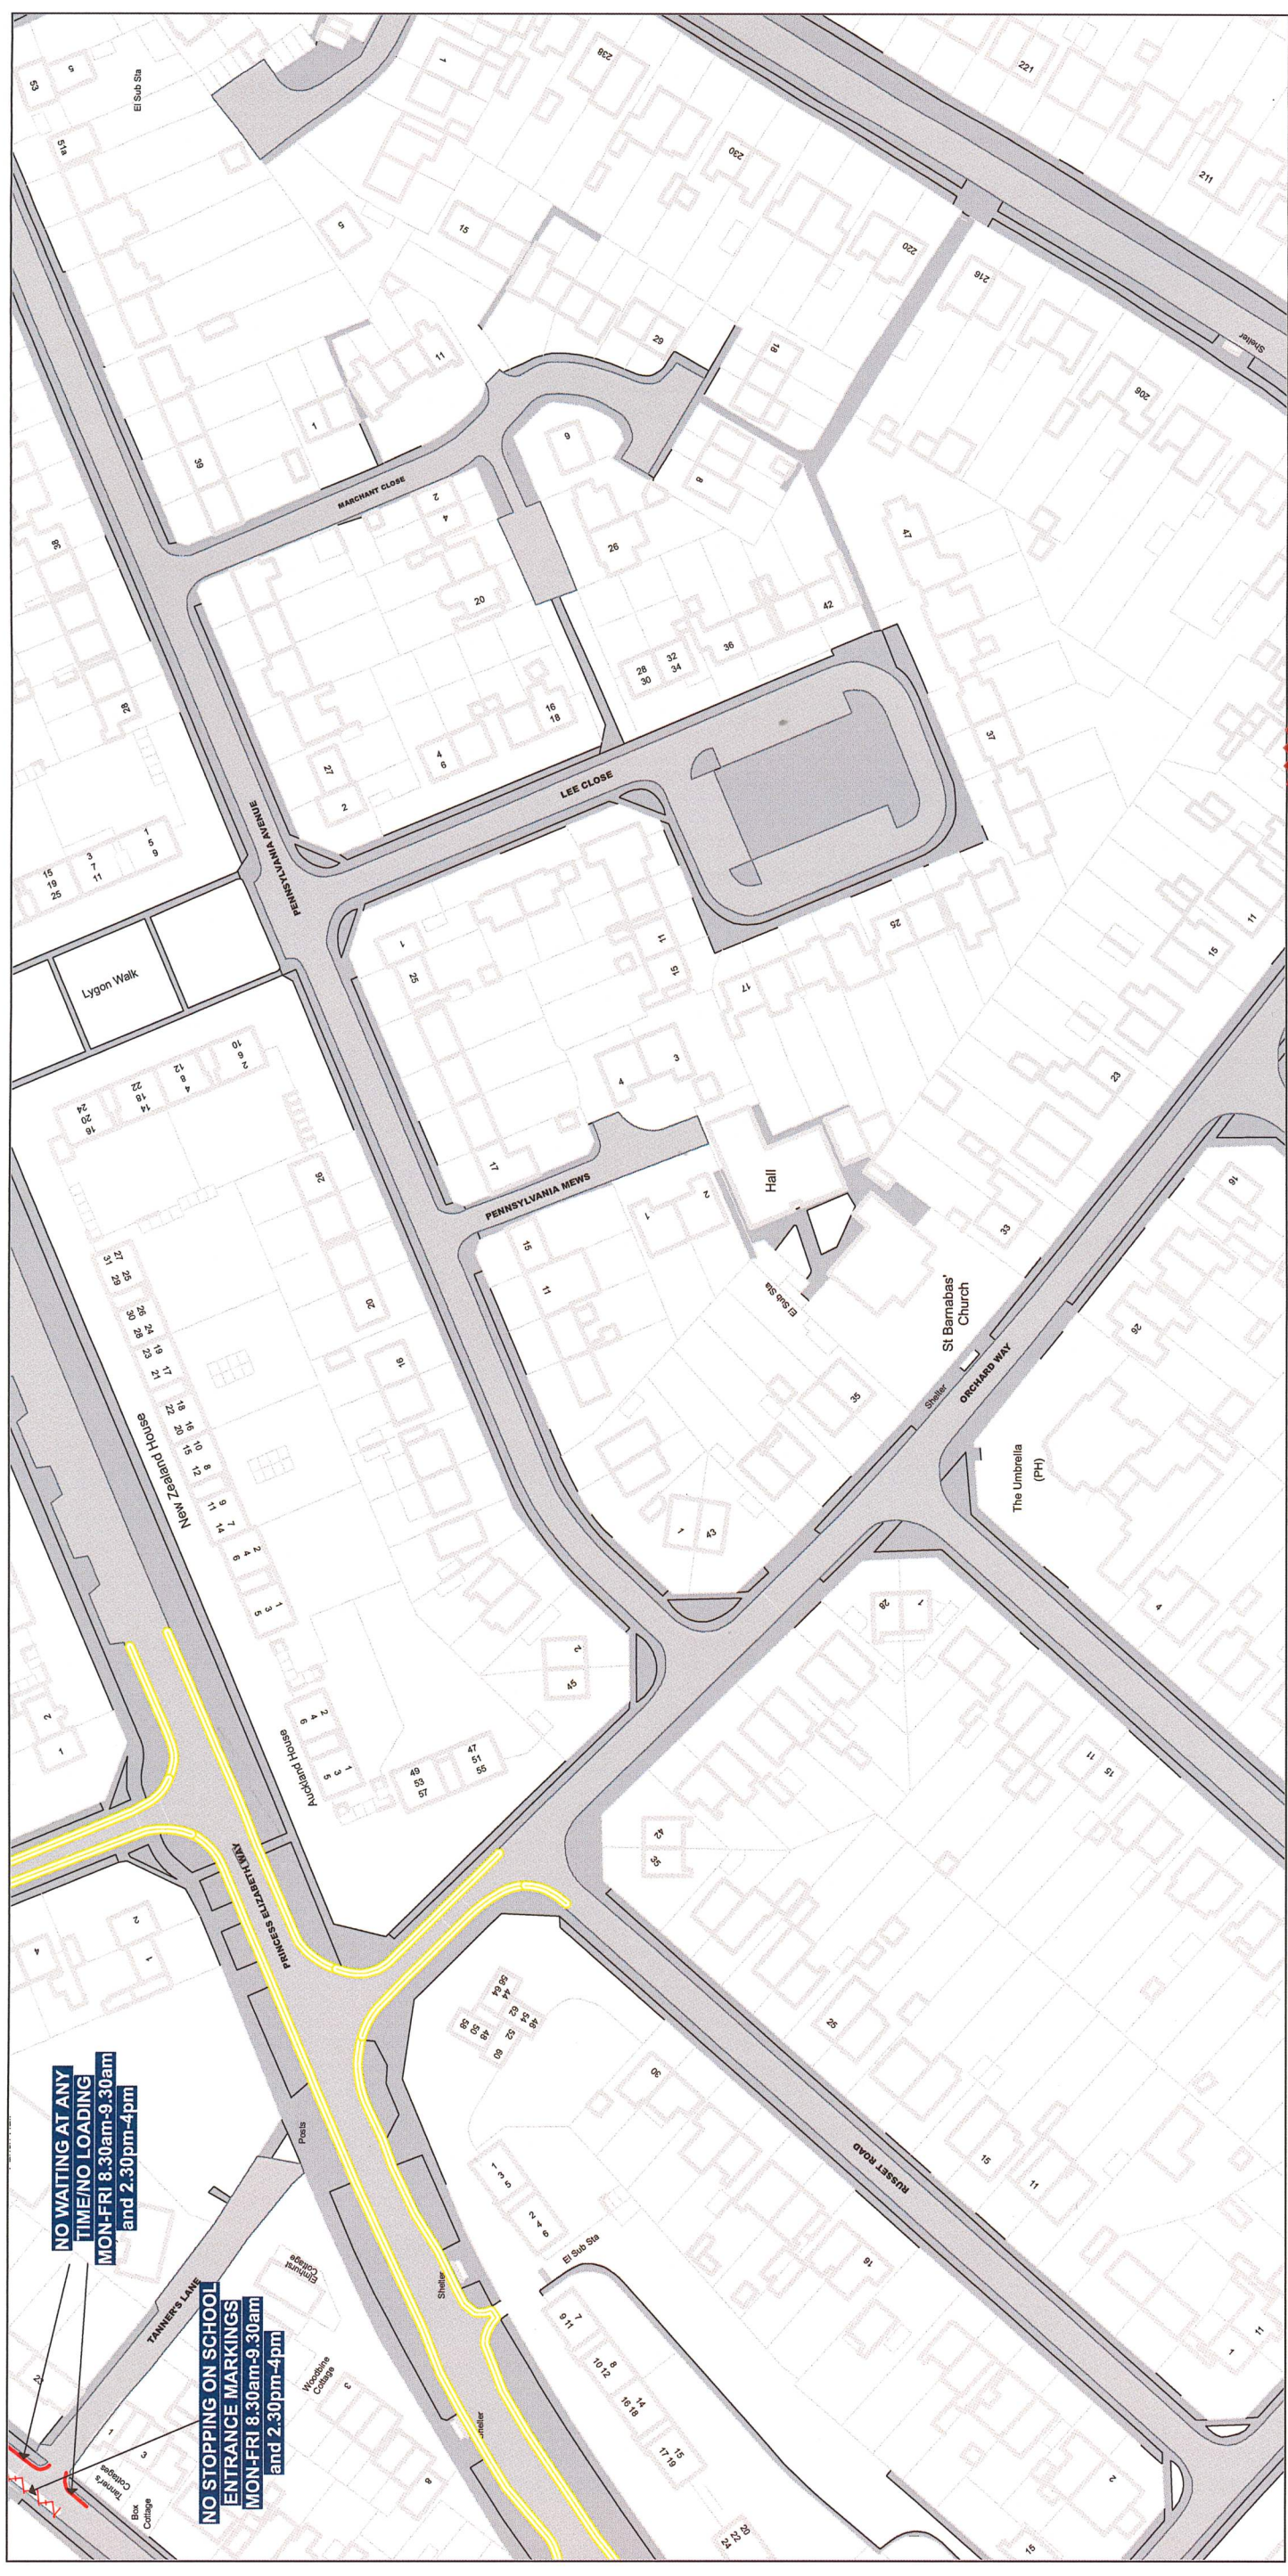

SCALE - 1 : 1250 at A3 size

Key to Restriction Types Displayed

NO WAITING AT ANY TIME 

NO WAITING AT ANY TIME (experimental) 

CONFIRMED ITEM

EXPERIMENTAL ITEM



CD91	CE92
CC92	CD93



Gloucestershire County Council
 Shire Hall
 Bearland
 Gloucester
 GL1 2TH

© Crown Copyright and database rights 2026. Ordnance Survey AC0000850000 L/N:100019134

M. Johnson 21404

not permitted to copy, sub-license, distribute or sell any of this data to third parties in any form.