

TRO TRAFFIC REGULATION ORDERS LTD

ADL House
The Oaklands Business Park
Yate, Bristol
BS37 5NA
Tel: 01454 332100
E-Mail: CAD@TROLTD.CO.UK

NOTES

1. PRELIMINARY DESIGN PROVIDED FOR ILLUSTRATIVE PURPOSES ONLY. ALL DETAILS ARE SUBJECT TO INCLUDING CHECKING STATUTORY SERVICE APPARATUS.
2. DO NOT SCALE FROM THIS DRAWING.
3. BACKGROUND PLAN IS BASED UPON A DIGITAL OSBASE.
4. ALL DETAILS TO BE CONFIRMED ON SITE AND ON A TOPOGRAPHICAL SURVEY.
5. ALL TRACKS ASSUME GRADIENTS AND CAMBERS DO NOT EXCEED 1:60 AND 1:40 RESPECTIVELY OTHERWISE VEHICLE MANOEUVRABILITY MAY BE AFFECTED.
6. ALL LAND OWNERSHIP DETAILS EXTENT OF ADOPTED HIGHWAY AND RIGHTS OF WAY TO BE CONFIRMED.
7. ASSUMES ALL LANDSCAPING CAN BE ALTERED AND NO TREES ARE SUBJECT TO TPO.

© Copyright Traffic Regulation Orders Ltd

AMENDMENTS

REF.	DATE	DESCRIPTION

ADL Job No. 5227-34

Project

Leckhampton Primary School

Title

Proposed Restrictions

Date

August 2024

Drawn

WC

Checked

Date

Approved

Date

NTS @ A3

5227-34-001


Drg No. Rev.

 Proposed No Waiting at Any Time (Double Yellow Line) Restrictions
 Existing advisory Keep Clear Zig-Zag Markings to be removed
 Existing No Waiting at Any Time (Double Yellow Line) Restrictions
 Existing No Waiting Monday-Friday 8am-5pm (Single Yellow Line) Restrictions

Existing restrictions to be refreshed as they are faded

Naunton Park Primary School

No Waiting at Any Time restrictions to replace existing H-Bar over Staff Car Park access to protect it.

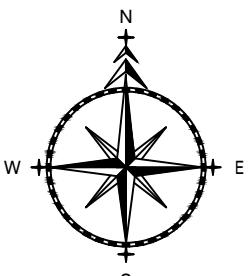

TRO TRAFFIC REGULATION ORDERS LTD

ADL House
The Oaklands Business Park
Yate, Bristol
BS37 5NA
Tel: 01454 332100
E-Mail: CAD@TROLTD.CO.UK

NOTES



- PRELIMINARY DESIGN PROVIDED FOR ILLUSTRATIVE PURPOSES ONLY. ALL DETAILS ARE SUBJECT TO INCLUDING CHECKING STATUTORY SERVICE APPARATUS.
- DO NOT SCALE FROM THIS DRAWING.
- BACKGROUND PLAN IS BASED UPON A DIGITAL OSBASE.
- ALL DETAILS TO BE CONFIRMED ON SITE AND ON A TOPOGRAPHICAL SURVEY.
- ALL TRACKS ASSUME GRADIENTS AND CAMBERS DO NOT EXCEED 1:60 AND 1:40 RESPECTIVELY OTHERWISE VEHICLE MANOEUVRABILITY MAY BE AFFECTED.
- ALL LAND OWNERSHIP DETAILS EXTENT OF ADOPTED HIGHWAY AND RIGHTS OF WAY TO BE CONFIRMED.
- ASSUMES ALL LANDSCAPING CAN BE ALTERED AND NO TREES ARE SUBJECT TO TPO.

© Copyright Traffic Regulation Orders Ltd

AMENDMENTS		
REF.	DATE	DESCRIPTION

ADL Job No. 5227-34

Project	
Naunton Park Primary School	
Title	
Proposed Restrictions	
Date	Drawn
August 2024	WC
Checked	Date
Approved	Date
Scale	Drg No.
NTS @ A3	Rev.
5227-34-002	

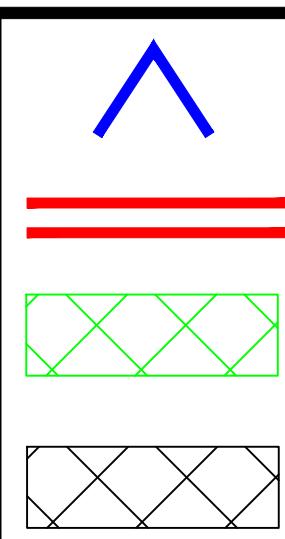
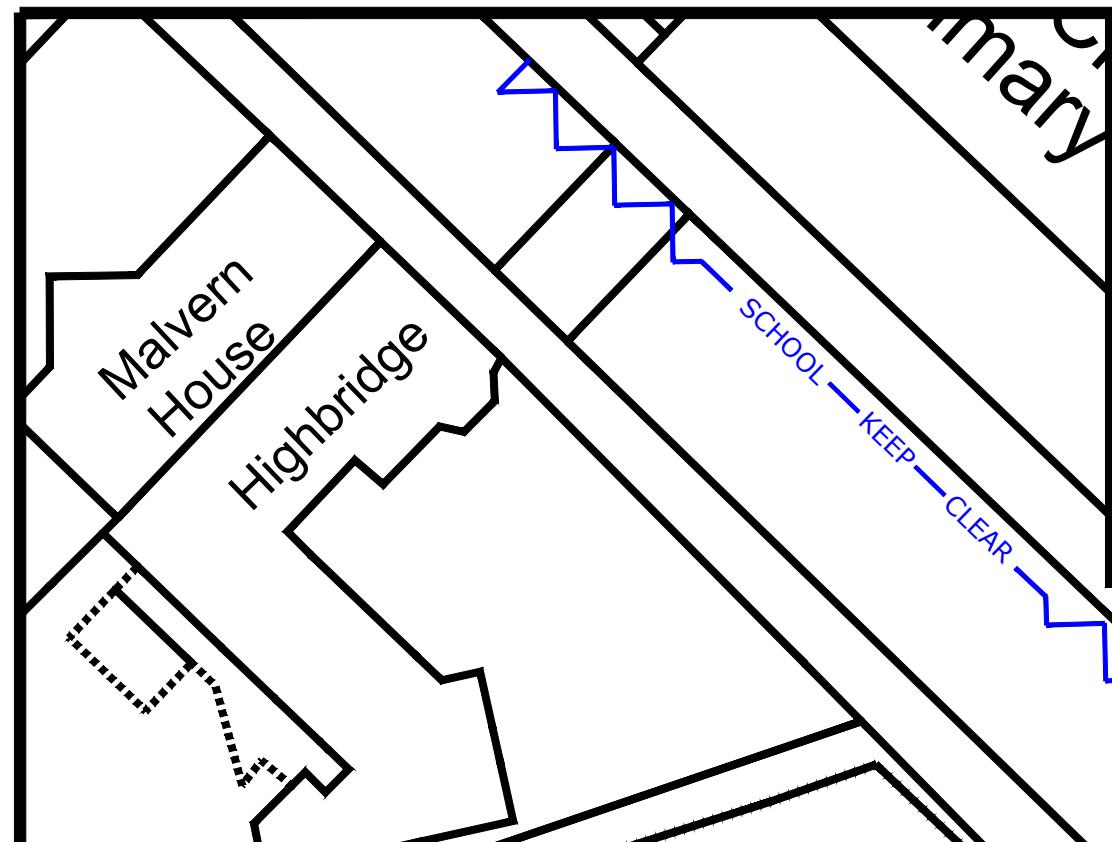


Existing advisory School Keep Clear Markings to become mandatory No Stopping on Entrance Markings Monday-Friday 8am-4pm

Proposed No Waiting at Any Time (Double Yellow Line) Restrictions

Proposed Zone 13 Cheltenham Permit Holders or Limited Waiting 6 hours no return 6 hours Mon-Sat 8am-8pm

Existing Zone 13 Cheltenham Permit Holders or Limited Waiting 6 hours no return 6 hours Mon-Sat 8am-8pm

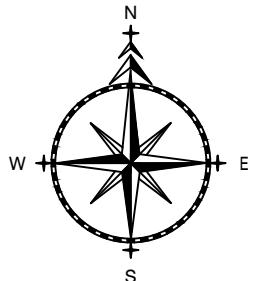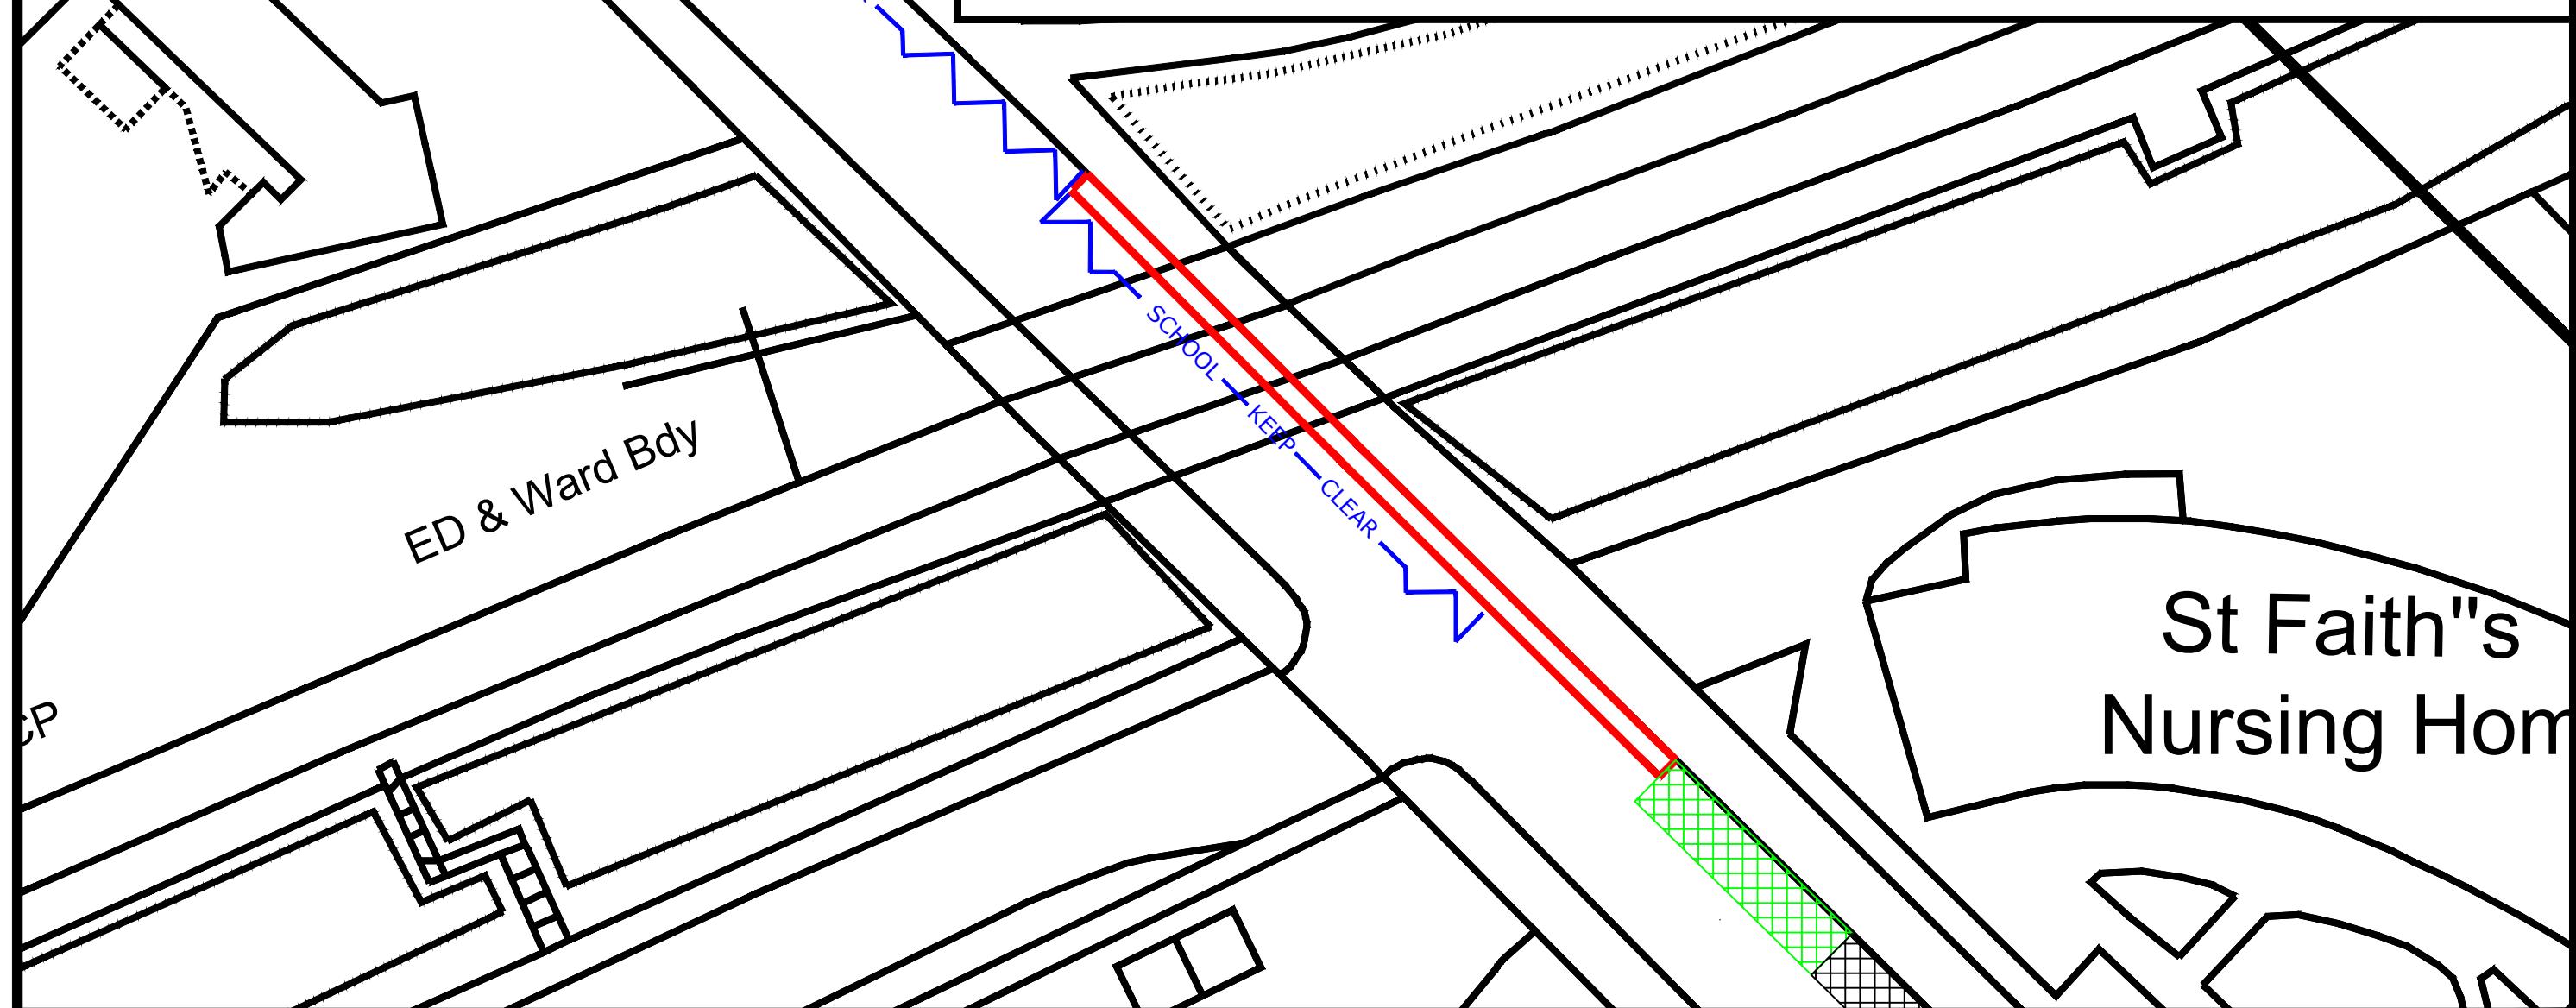

TRO TRAFFIC REGULATION ORDERS LTD

ADL House
The Oaklands Business Park
Yate, Bristol
BS37 5NA
Tel : 01454 332100
Fax : 01454 327983
E-Mail : Info@TROldt.CO.UK

NOTES

1. PRELIMINARY DESIGN PROVIDED FOR ILLUSTRATIVE PURPOSES ONLY. ALL DETAILS ARE SUBJECT TO INCLUDING CHECKING STATUTORY SERVICE APPARATUS.
2. DO NOT SCALE FROM THIS DRAWING.
3. BACKGROUND PLAN IS BASED UPON A DIGITAL OSBASE.
4. ALL DETAILS TO BE CONFIRMED ON SITE AND ON A TOPOGRAPHICAL SURVEY.
5. ALL TRACKS ASSUME GRADIENTS AND CAMBERS DO NOT EXCEED 1:60 AND 1:40 RESPECTIVELY OTHERWISE VEHICLE MANOEUVRABILITY MAY BE AFFECTED.
6. ALL LAND OWNERSHIP DETAILS, EXTENT OF ADOPTED HIGHWAY AND RIGHTS OF WAY TO BE CONFIRMED.
7. ASSUMES ALL LANDSCAPING CAN BE ALTERED AND NO TREES ARE SUBJECT TO TPO.

© Copyright Traffic Regulation Orders Ltd

AMENDMENTS

REF.	DATE	DESCRIPTION

ADL Job No.

5227-34

Project
Christ Church Primary School

Title
Proposed Restrictions

Date
August 2024

Drawn
WC

Checked
TH

Date
TH

Approved
TH

Date
Rev.


Scale
NTS@A3

Drg No.
5227-34-003



Existing advisory School Keep Clear Markings to become mandatory No Stopping on Entrance Markings Monday-Friday 8am-4pm

Existing No Waiting at Any Time (Double Yellow Line) Restrictions

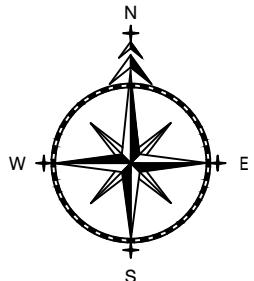

TRO TRAFFIC REGULATION
ORDERS LTD

ADL House
The Oaklands Business Park
Yate, Bristol
BS37 5NA
Tel : 01454 332100
Fax : 01454 327983
E-Mail : Info@TROldt.CO.UK

NOTES

1. PRELIMINARY DESIGN PROVIDED FOR ILLUSTRATIVE PURPOSES ONLY. ALL DETAILS ARE SUBJECT TO INCLUDING CHECKING STATUTORY SERVICE APPARATUS.
2. DO NOT SCALE FROM THIS DRAWING.
3. BACKGROUND PLAN IS BASED UPON A DIGITAL OSBASE.
4. ALL DETAILS TO BE CONFIRMED ON SITE AND ON A TOPOGRAPHICAL SURVEY.
5. ALL TRACKS ASSUME GRADIENTS AND CAMBERS DO NOT EXCEED 1:60 AND 1:40 RESPECTIVELY OTHERWISE VEHICLE MANOEUVRABILITY MAY BE AFFECTED.
6. ALL LAND OWNERSHIP DETAILS, EXTENT OF ADOPTED HIGHWAY AND RIGHTS OF WAY TO BE CONFIRMED.
7. ASSUMES ALL LANDSCAPING CAN BE ALTERED AND NO TREES ARE SUBJECT TO TPO.

© Copyright Traffic Regulation Orders Ltd

AMENDMENTS

REF.	DATE	DESCRIPTION


ADL Job No.

5227-34

Project		St Georges Centre Cheltenham	
Title		Proposed Restrictions	
Date	August 2024	Drawn	WC
Checked	Date	Approved	Date
Scale	Org No.	Rev.	
NTS@A3	5227-34-004		



Proposed No Waiting at Any Time (Double Yellow Line) Restrictions

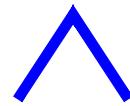



Existing advisory School Keep Clear Markings to become mandatory No Stopping on Entrance Markings Monday-Friday 8am-4pm



Existing No Waiting at Any Time (Double Yellow Line) Restrictions



Existing Parking Bay

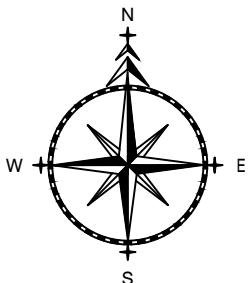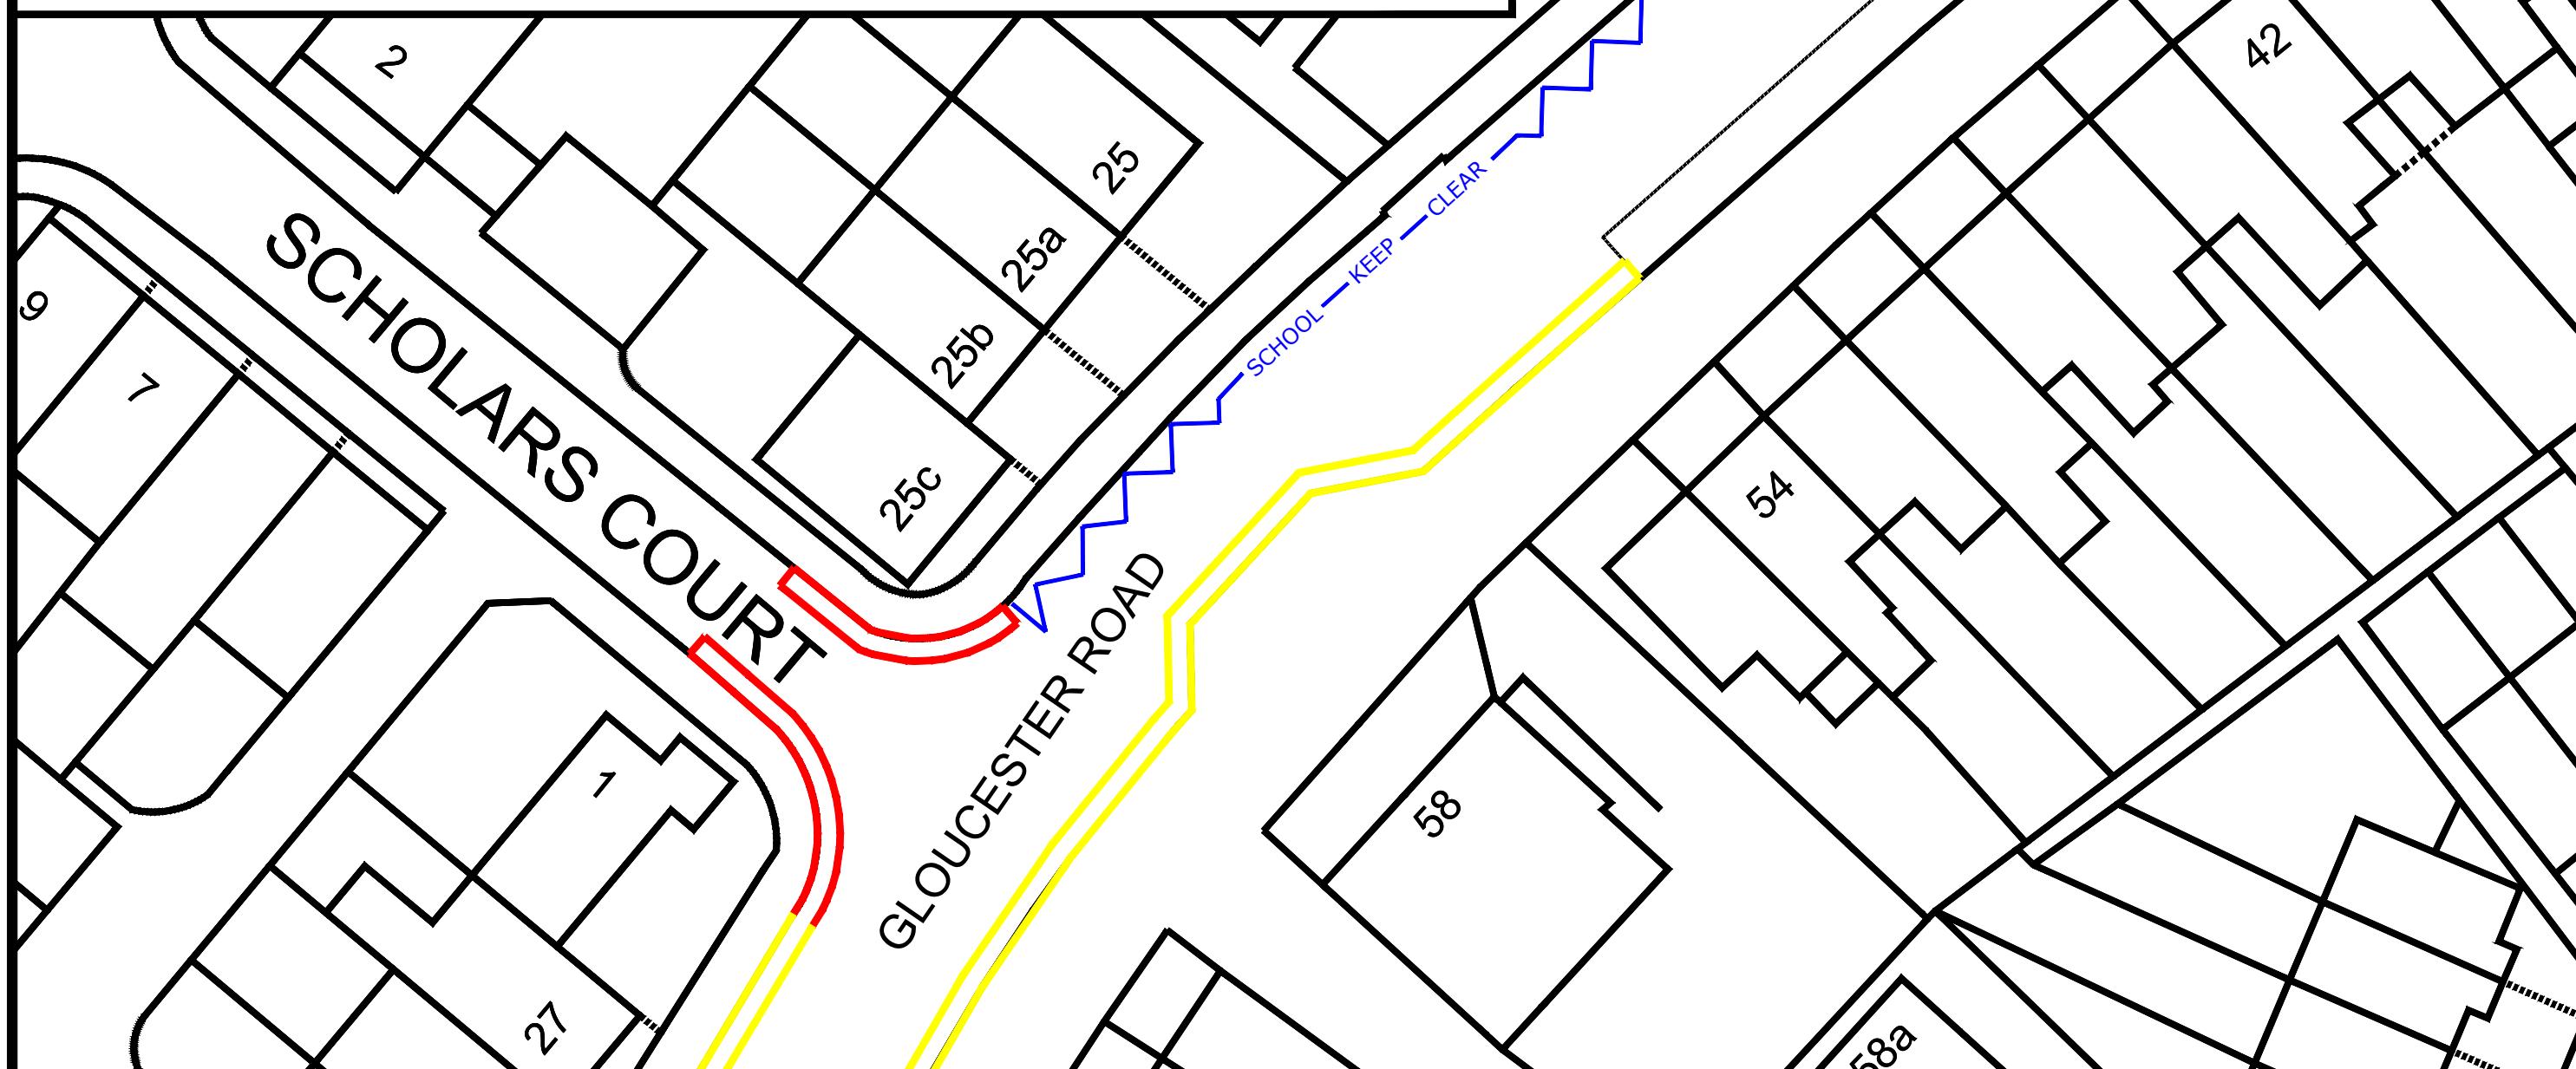

TRO TRAFFIC REGULATION
ORDERS LTD

ADL House
The Oaklands Business Park
Yate, Bristol
BS37 5NA
Tel : 01454 332100
Fax : 01454 327983
E-Mail : Info@TROldt.CO.UK

NOTES

1. PRELIMINARY DESIGN PROVIDED FOR ILLUSTRATIVE PURPOSES ONLY. ALL DETAILS ARE SUBJECT TO INCLUDING CHECKING STATUTORY SERVICE APPARATUS.
2. DO NOT SCALE FROM THIS DRAWING.
3. BACKGROUND PLAN IS BASED UPON A DIGITAL OSBASE.
4. ALL DETAILS TO BE CONFIRMED ON SITE AND ON A TOPOGRAPHICAL SURVEY.
5. ALL TRACKS ASSUME GRADIENTS AND CAMBERS DO NOT EXCEED 1:60 AND 1:40 RESPECTIVELY OTHERWISE VEHICLE MANOEUVRABILITY MAY BE AFFECTED.
6. ALL LAND OWNERSHIP DETAILS, EXTENT OF ADOPTED HIGHWAY AND RIGHTS OF WAY TO BE CONFIRMED.
7. ASSUMES ALL LANDSCAPING CAN BE ALTERED AND NO TREES ARE SUBJECT TO TPO.

© Copyright Traffic Regulation Orders Ltd

AMENDMENTS

REF.	DATE	DESCRIPTION

ADL Job No.

5227-34

Project

Gloucester Road
Cheltenham

Title

Proposed Restrictions

Date

August 2024

Drawn

WC

Checked

Date

Approved

Date



Scale

Org No.

Rev.

NTS@A3

5227-34-005

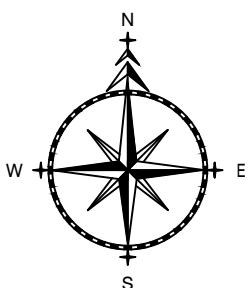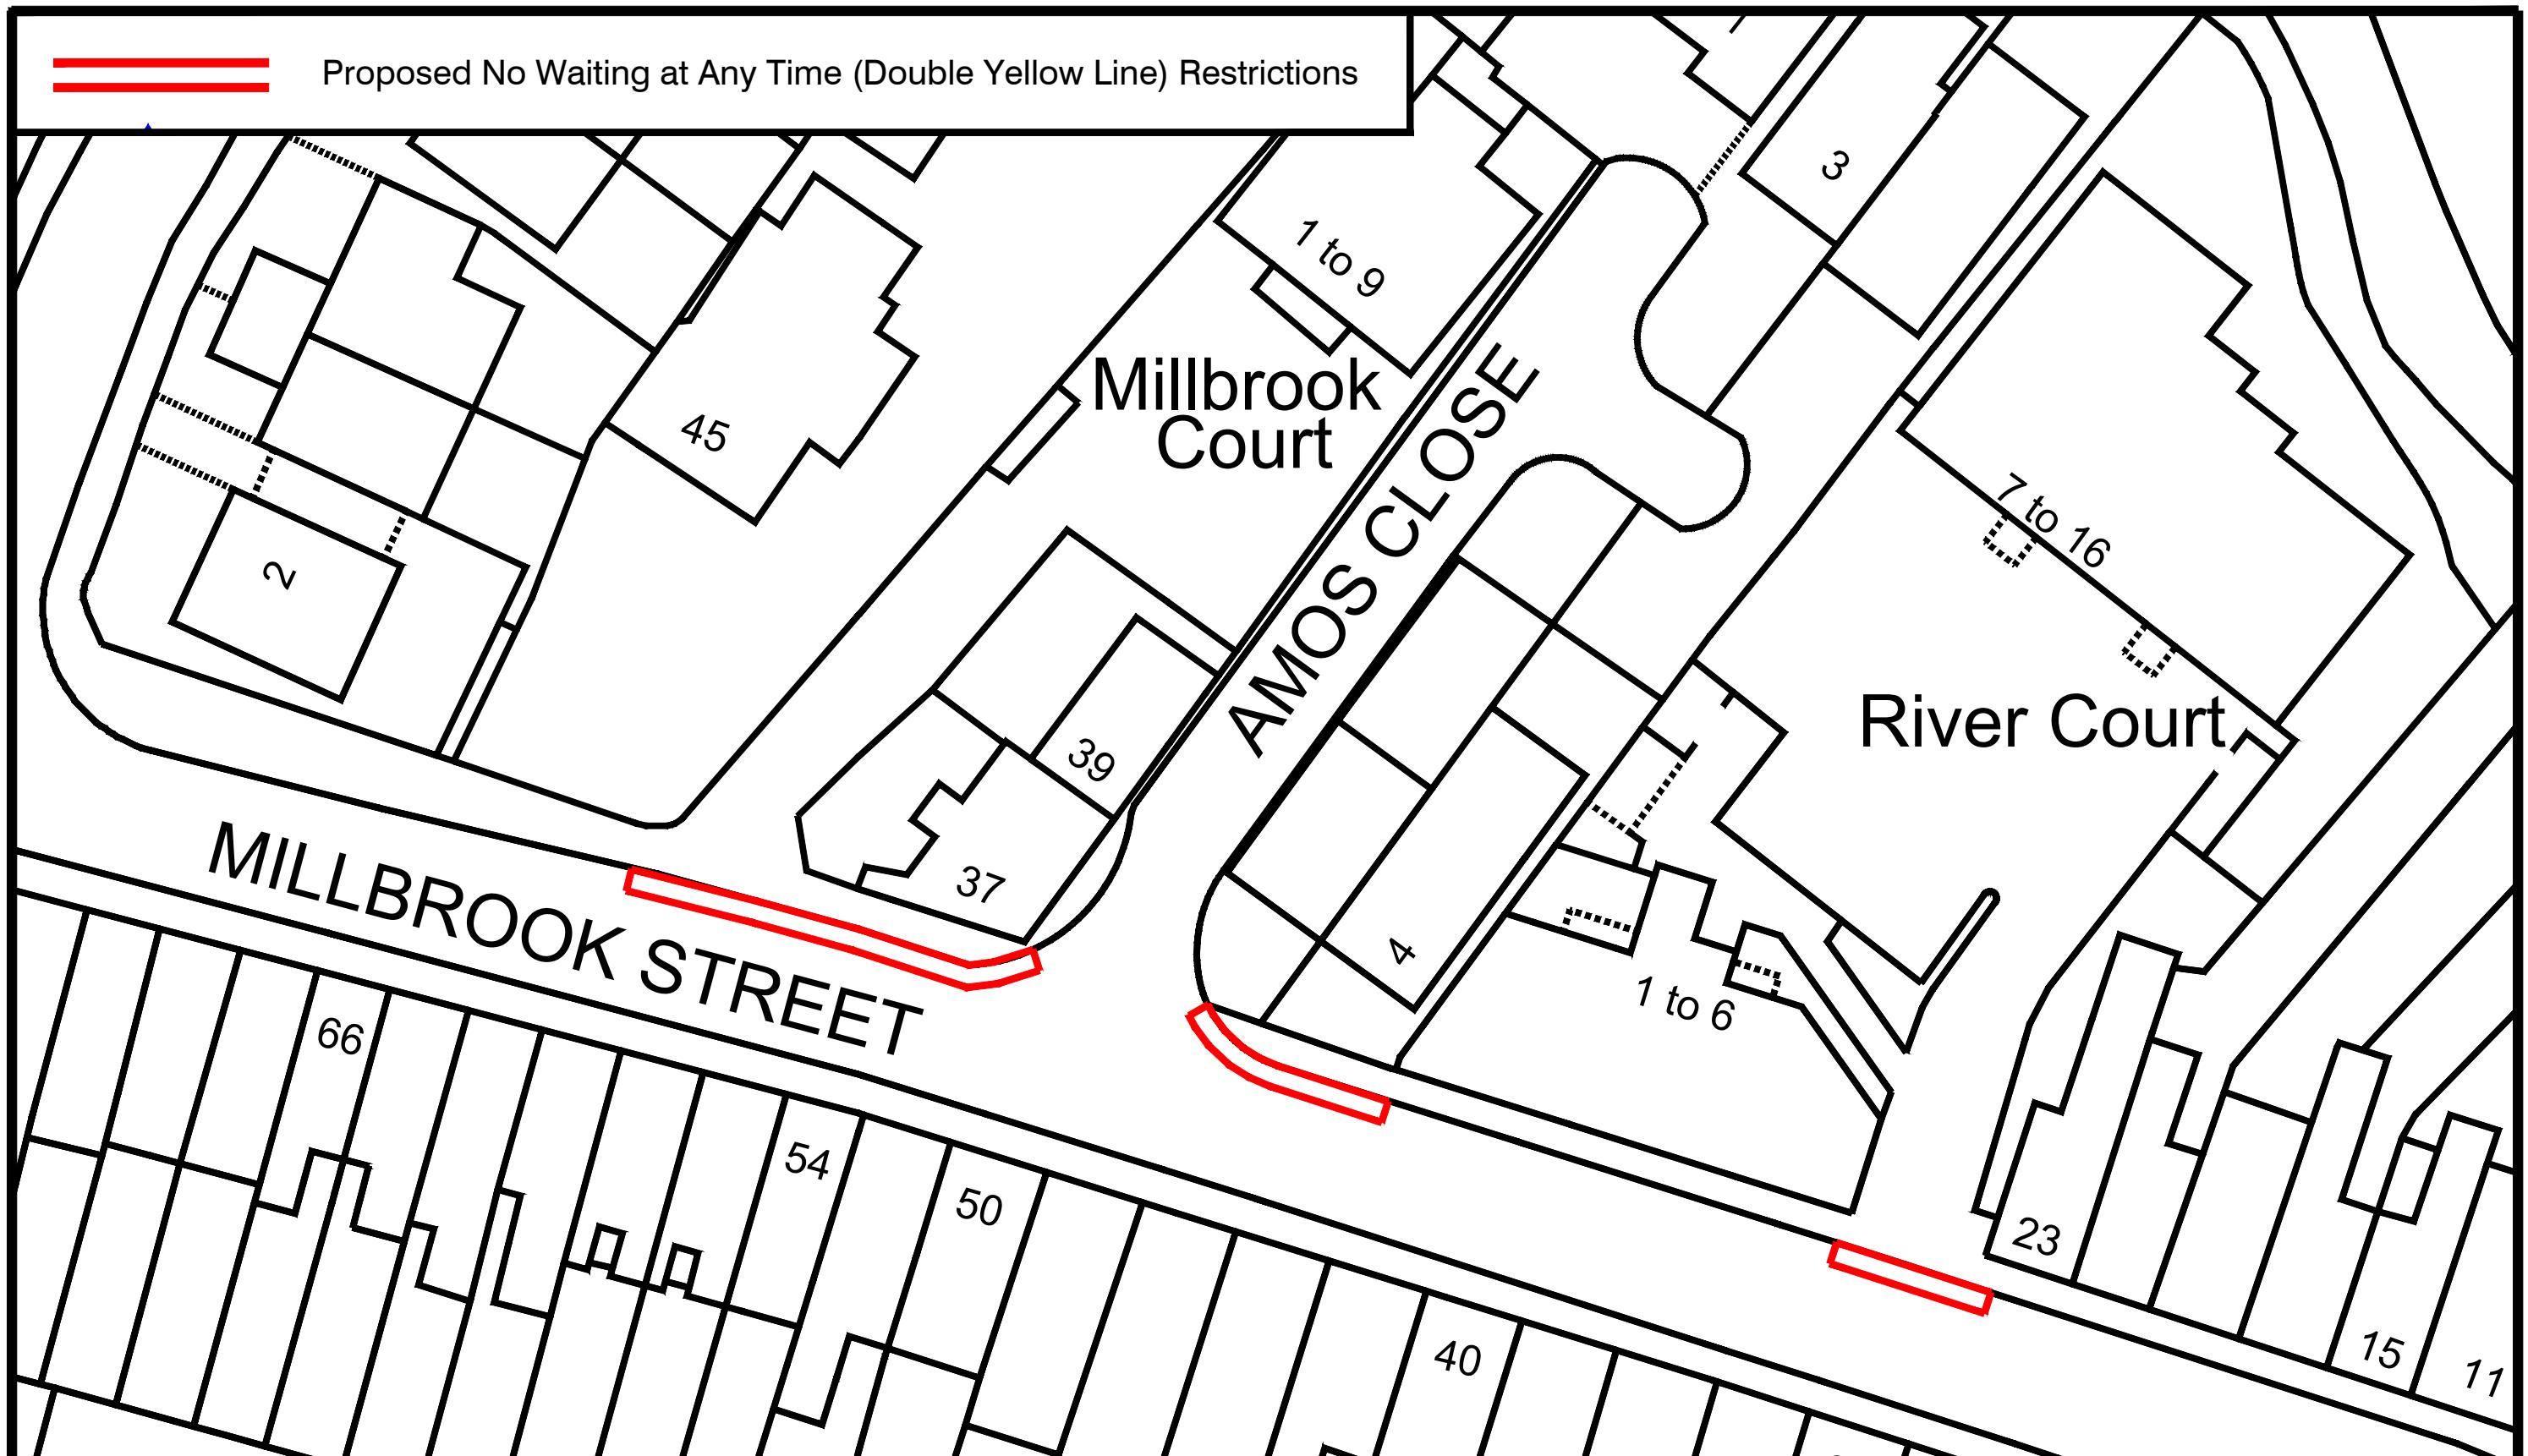

TRO TRAFFIC REGULATION
ORDERS LTD

ADL House
The Oaklands Business Park
Yate, Bristol
BS37 5NA
Tel : 01454 332100
Fax : 01454 327983
E-Mail : Info@TROldt.CO.UK

NOTES

1. PRELIMINARY DESIGN PROVIDED FOR ILLUSTRATIVE PURPOSES ONLY. ALL DETAILS ARE SUBJECT TO INCLUDING CHECKING STATUTORY SERVICE APPARATUS.
2. DO NOT SCALE FROM THIS DRAWING.
3. BACKGROUND PLAN IS BASED UPON A DIGITAL OSBASE.
4. ALL DETAILS TO BE CONFIRMED ON SITE AND ON A TOPOGRAPHICAL SURVEY.
5. ALL TRACKS ASSUME GRADIENTS AND CAMBERS DO NOT EXCEED 1:60 AND 1:40 RESPECTIVELY OTHERWISE VEHICLE MANOEUVRABILITY MAY BE AFFECTED.
6. ALL LAND OWNERSHIP DETAILS, EXTENT OF ADOPTED HIGHWAY AND RIGHTS OF WAY TO BE CONFIRMED.
7. ASSUMES ALL LANDSCAPING CAN BE ALTERED AND NO TREES ARE SUBJECT TO TPO.

© Copyright Traffic Regulation Orders Ltd



AMENDMENTS

REF.	DATE	DESCRIPTION

ADL Job No.

5227-34

Project		Millbrook Street Cheltenham	
Title		Proposed Restrictions	
Date	August 2024	Drawn	WC
Checked	Date	Approved	Date
Scale	Org No.	Rev.	
NTS@A3	5227-34-006		

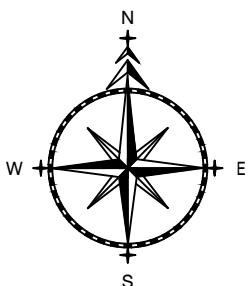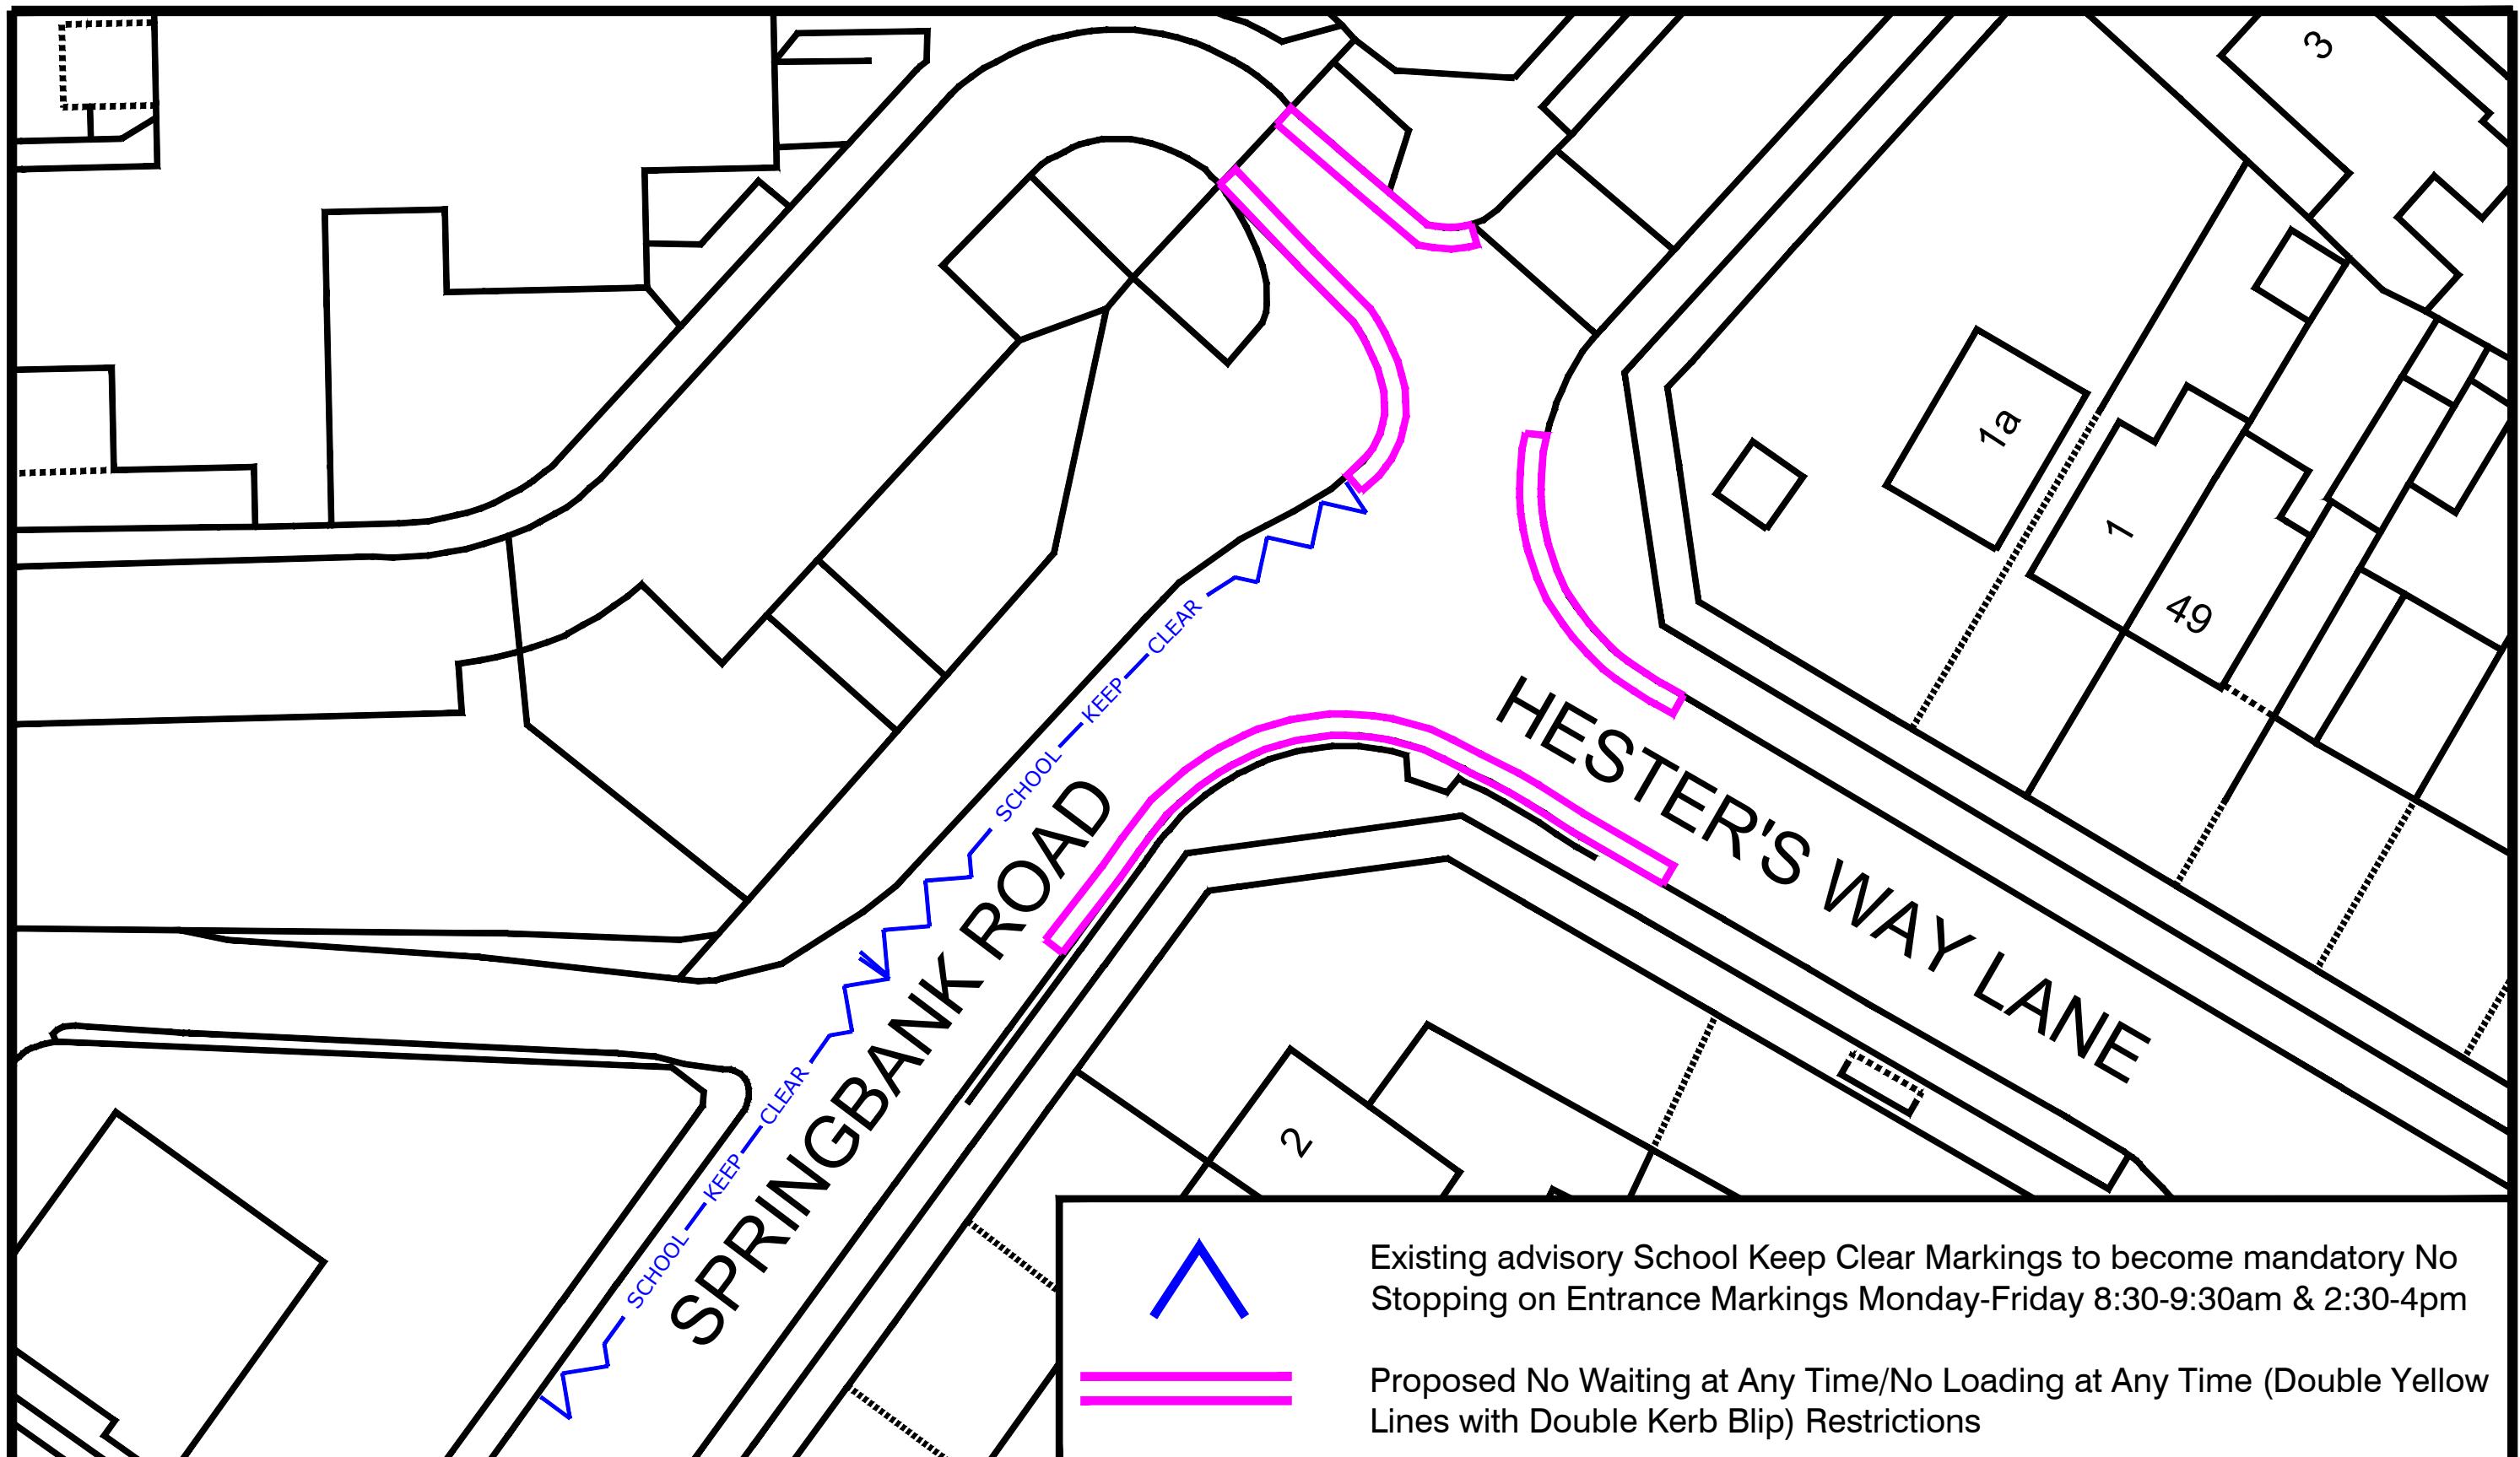

TRO TRAFFIC REGULATION
ORDERS LTD

ADL House
The Oaklands Business Park
Yate, Bristol
BS37 5NA
Tel : 01454 332100
Fax : 01454 327983
E-Mail : Info@TROldt.CO.UK

NOTES

1. PRELIMINARY DESIGN PROVIDED FOR ILLUSTRATIVE PURPOSES ONLY. ALL DETAILS ARE SUBJECT TO INCLUDING CHECKING STATUTORY SERVICE APPARATUS.
2. DO NOT SCALE FROM THIS DRAWING.
3. BACKGROUND PLAN IS BASED UPON A DIGITAL OSBASE.
4. ALL DETAILS TO BE CONFIRMED ON SITE AND ON A TOPOGRAPHICAL SURVEY.
5. ALL TRACKS ASSUME GRADIENTS AND CAMBERS DO NOT EXCEED 1:60 AND 1:40 RESPECTIVELY OTHERWISE VEHICLE MANOEUVRABILITY MAY BE AFFECTED.
6. ALL LAND OWNERSHIP DETAILS, EXTENT OF ADOPTED HIGHWAY AND RIGHTS OF WAY TO BE CONFIRMED.
7. ASSUMES ALL LANDSCAPING CAN BE ALTERED AND NO TREES ARE SUBJECT TO TPO.

© Copyright Traffic Regulation Orders Ltd

AMENDMENTS

REF.	DATE	DESCRIPTION

ADL Job No.

5227-34

Project
Springbank Road & Hester's
Way Lane, Cheltenham

Title
Proposed Restrictions


Date
August 2024

Drawn
WC

Checked
Date
Approved
Date



Scale
Drg No.
NTS@A3
5227-34-007

Rev.

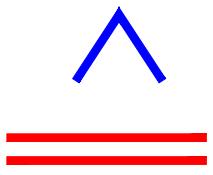

Existing advisory School Keep Clear Markings to become mandatory No Stopping on Entrance Markings Monday-Friday 8:30-9:30am & 2:30-4pm

Proposed No Waiting at Any Time/No Loading Monday-Friday 8:30-9:30am & 2:30-4pm(Double Yellow Line with Single Kerb Blip) Restrictions

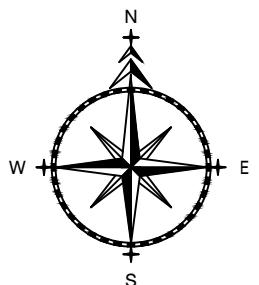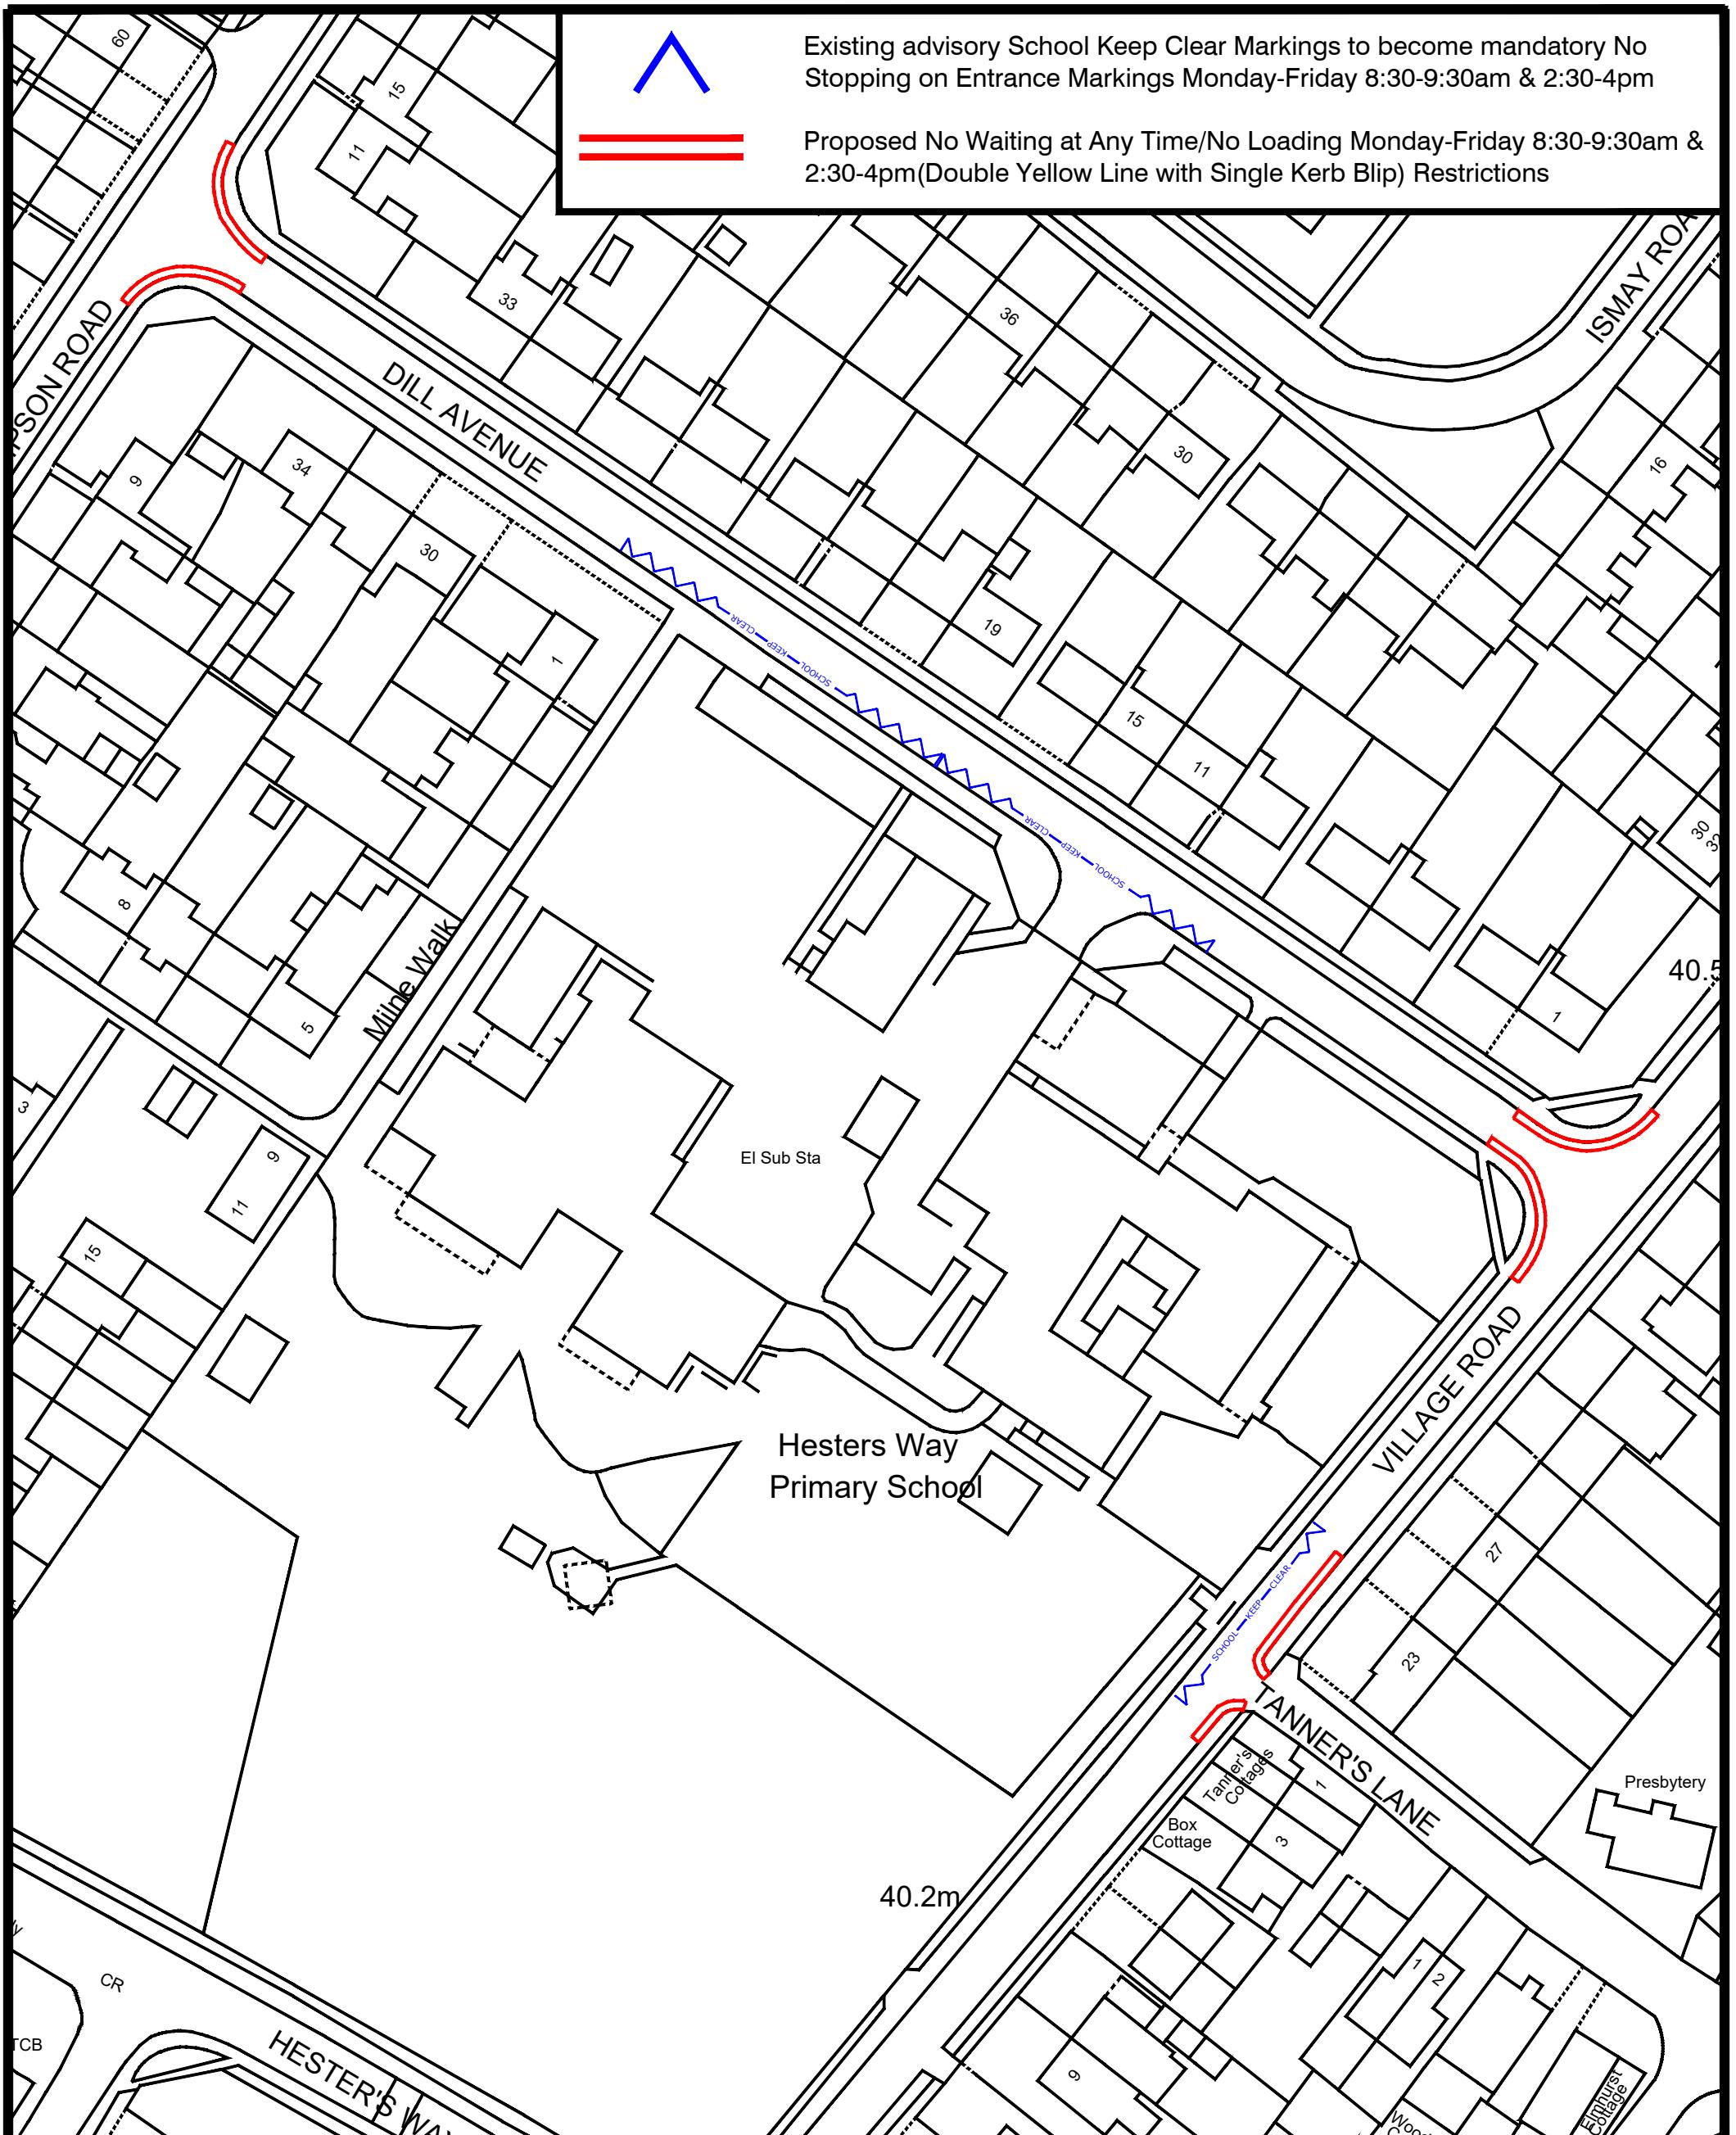

TRO TRAFFIC REGULATION ORDERS LTD

ADL House
The Oaklands Business Park
Yate, Bristol
BS37 5NA
Tel : 01454 332100
E-Mail : CAD@TROLTD.CO.UK

NOTES

1. PRELIMINARY DESIGN PROVIDED FOR ILLUSTRATIVE PURPOSES ONLY. ALL DETAILS ARE SUBJECT TO INCLUDING CHECKING STATUTORY SERVICE APPARATUS.
2. DO NOT SCALE FROM THIS DRAWING.
3. BACKGROUND PLAN IS BASED UPON A DIGITAL OSBASE.
4. ALL DETAILS TO BE CONFIRMED ON SITE AND ON A TOPOGRAPHICAL SURVEY.
5. ALL TRACKS ASSUME GRADIENTS AND CAMBERS DO NOT EXCEED 1:60 AND 1:40 RESPECTIVELY OTHERWISE VEHICLE MANOEUVRABILITY MAY BE AFFECTED.
6. ALL LAND OWNERSHIP DETAILS EXTENT OF ADOPTED HIGHWAY AND RIGHTS OF WAY TO BE CONFIRMED.
7. ASSUMES ALL LANDSCAPING CAN BE ALTERED AND NO TREES ARE SUBJECT TO TPO.

© Copyright Traffic Regulation Orders Ltd

AMENDMENTS

REF.	DATE	DESCRIPTION


ADL Job No. 5227-34


Project
Hesters Way Primary School
Cheltenham

Title
Proposed Restrictions

Date August 2024		Drawn WC	
Checked	Date	Approved	Date
Scale NTS @ A3	Drg No. 5227-34-008	Rev.	

5227-34

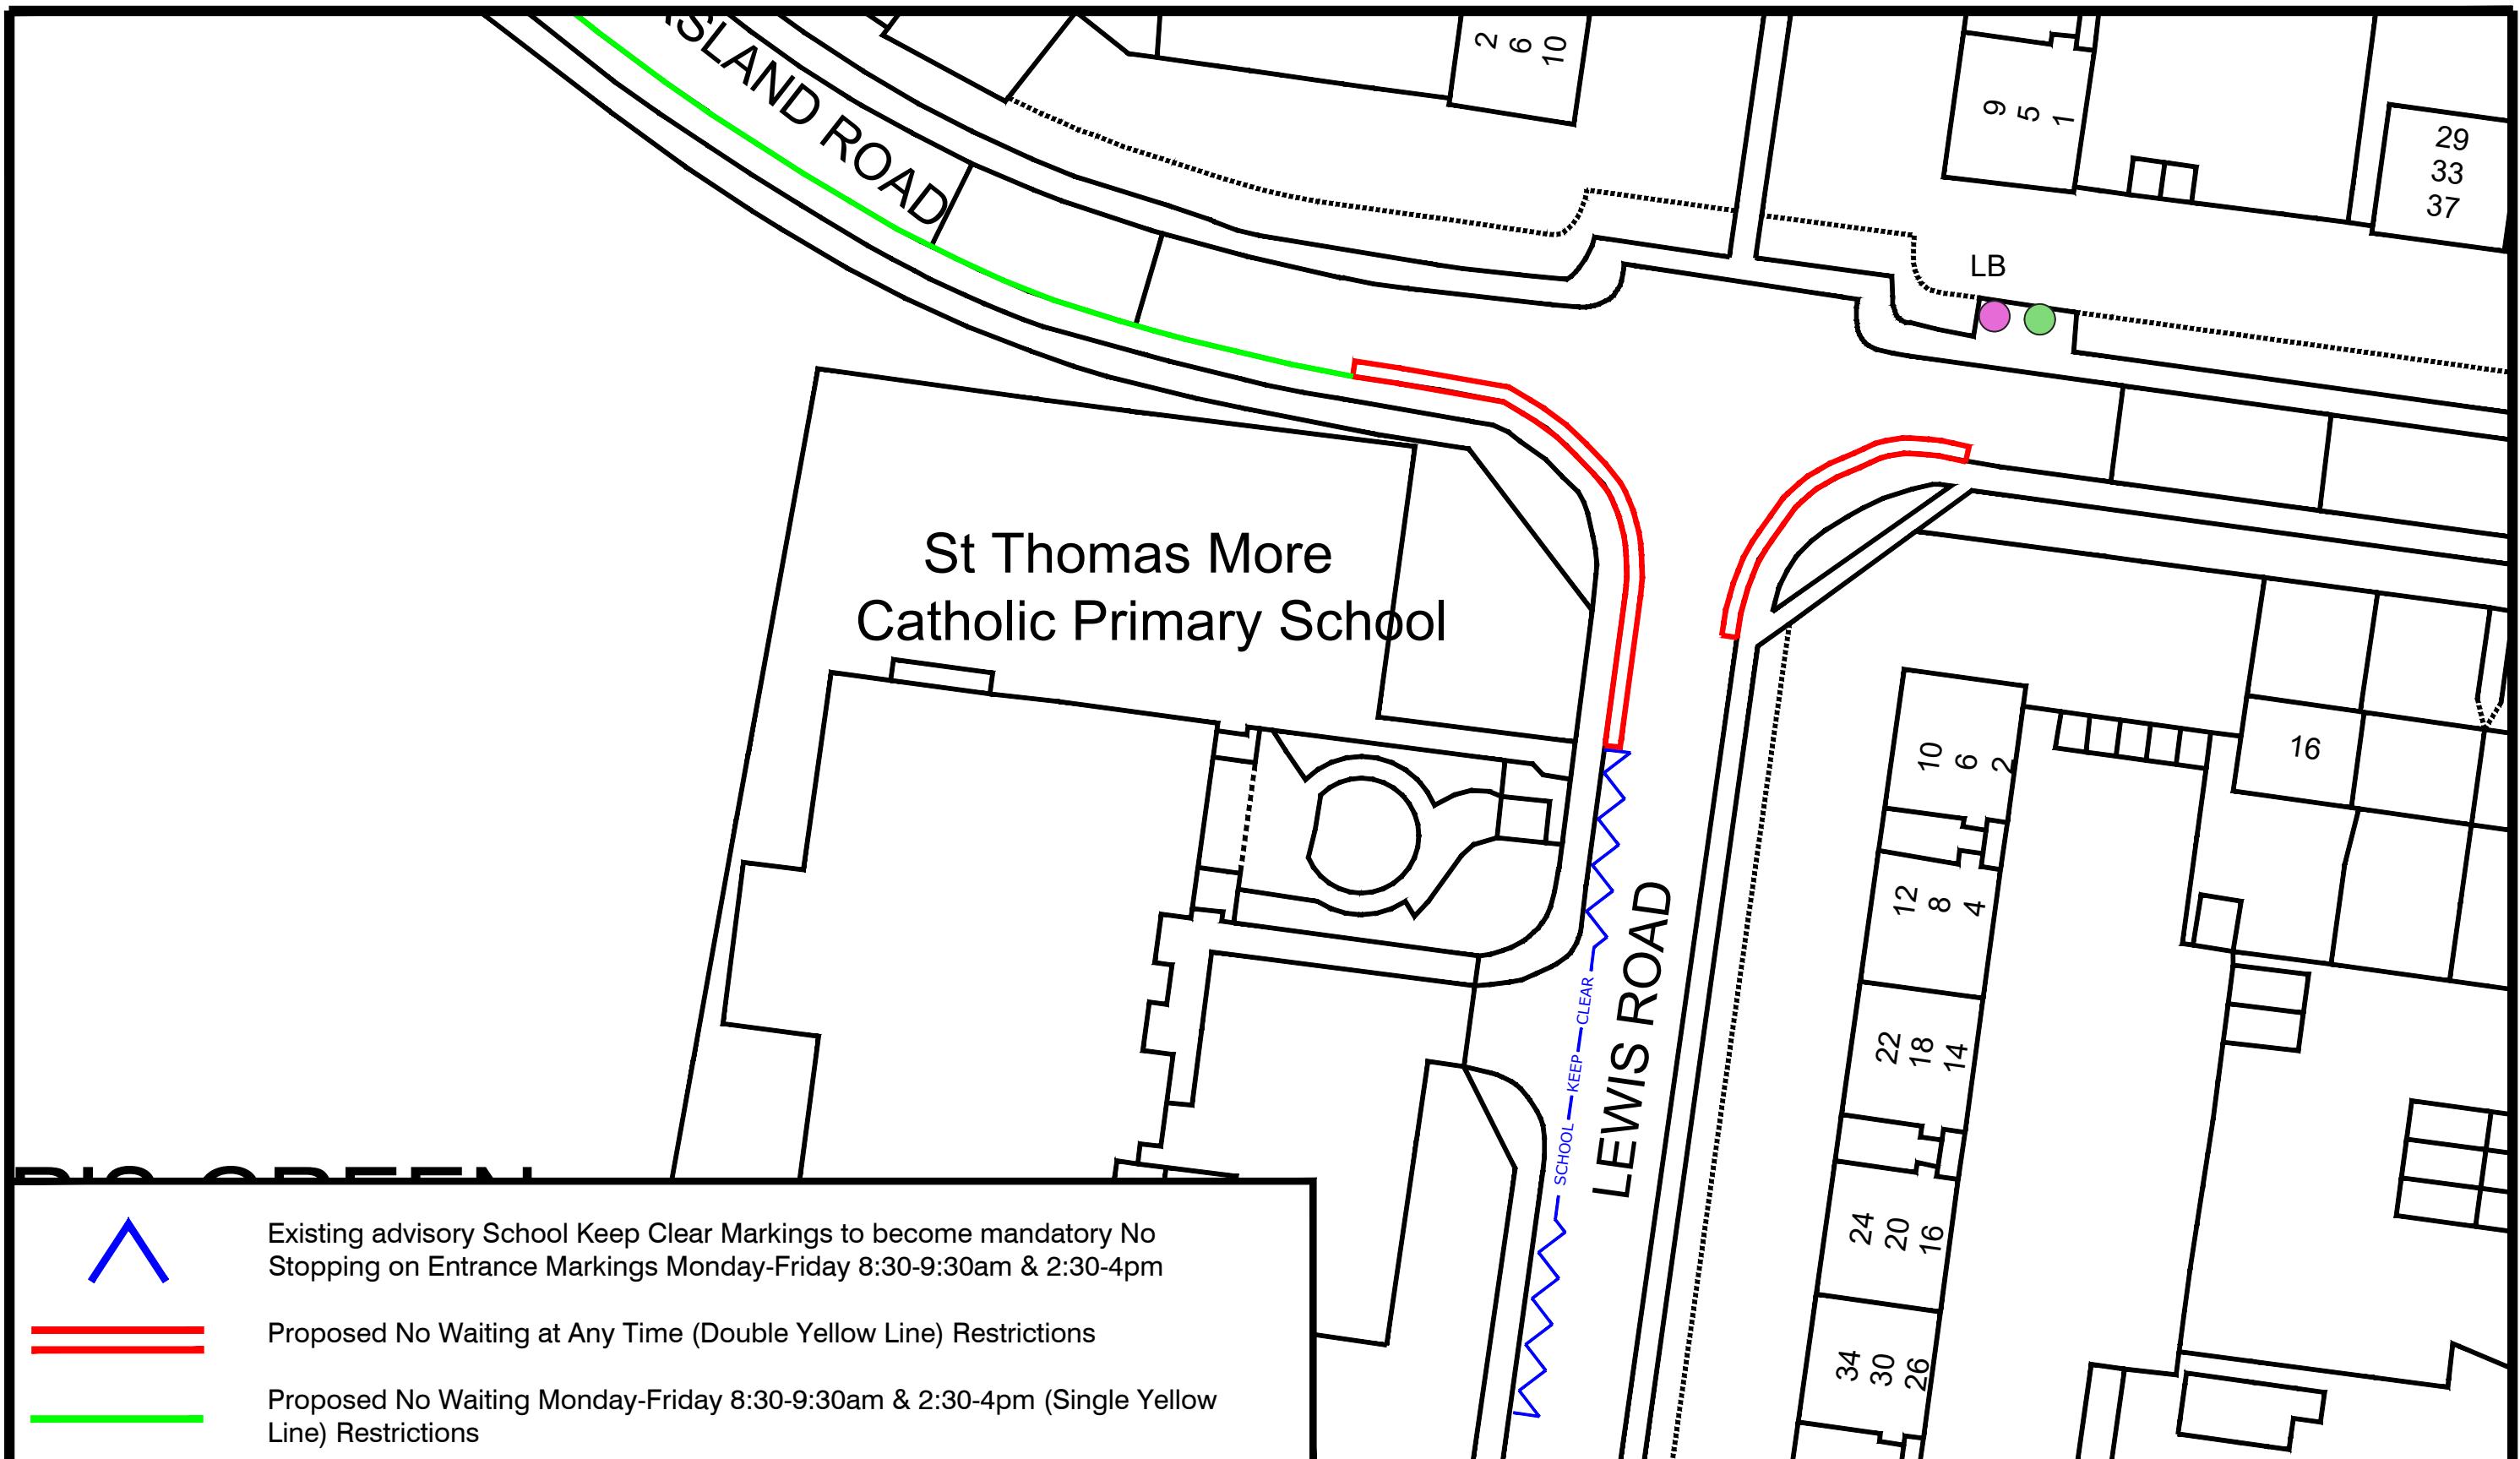

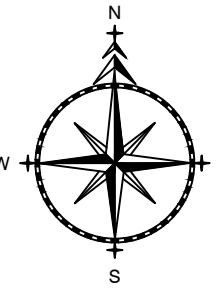 TRO TRAFFIC REGULATION ORDERS LTD	NOTES <ol style="list-style-type: none"> 1. PRELIMINARY DESIGN PROVIDED FOR ILLUSTRATIVE PURPOSES ONLY. ALL DETAILS ARE SUBJECT TO INCLUDING CHECKING STATUTORY SERVICE APPARATUS. 2. DO NOT SCALE FROM THIS DRAWING. 3. BACKGROUND PLAN IS BASED UPON A DIGITAL OSBASE. 4. ALL DETAILS TO BE CONFIRMED ON SITE AND ON A TOPOGRAPHICAL SURVEY. 5. ALL TRACKS ASSUME GRADIENTS AND CAMBERS DO NOT EXCEED 1:60 AND 1:40 RESPECTIVELY OTHERWISE VEHICLE MANOEUVRABILITY MAY BE AFFECTED. 6. ALL LAND OWNERSHIP DETAILS, EXTENT OF ADOPTED HIGHWAY AND RIGHTS OF WAY TO BE CONFIRMED. 7. ASSUMES ALL LANDSCAPING CAN BE ALTERED AND NO TREES ARE SUBJECT TO TPO. <small>© Copyright Traffic Regulation Orders Ltd</small>							
	AMENDMENTS <table border="1"> <thead> <tr> <th>REF.</th> <th>DATE</th> <th>DESCRIPTION</th> </tr> </thead> <tbody> <tr> <td></td> <td></td> <td></td> </tr> </tbody> </table>			REF.	DATE	DESCRIPTION		
REF.	DATE	DESCRIPTION						
Project: St Thomas More Primary School, Cheltenham Title: Proposed Restrictions Date: August 2024 Drawn: WC Checked: _____ Date: _____ Approved: _____ Date: _____ Scale: _____ Org No. _____ Rev. _____ ADL Job No. 5227-34 NTS@A3 5227-34-009								