



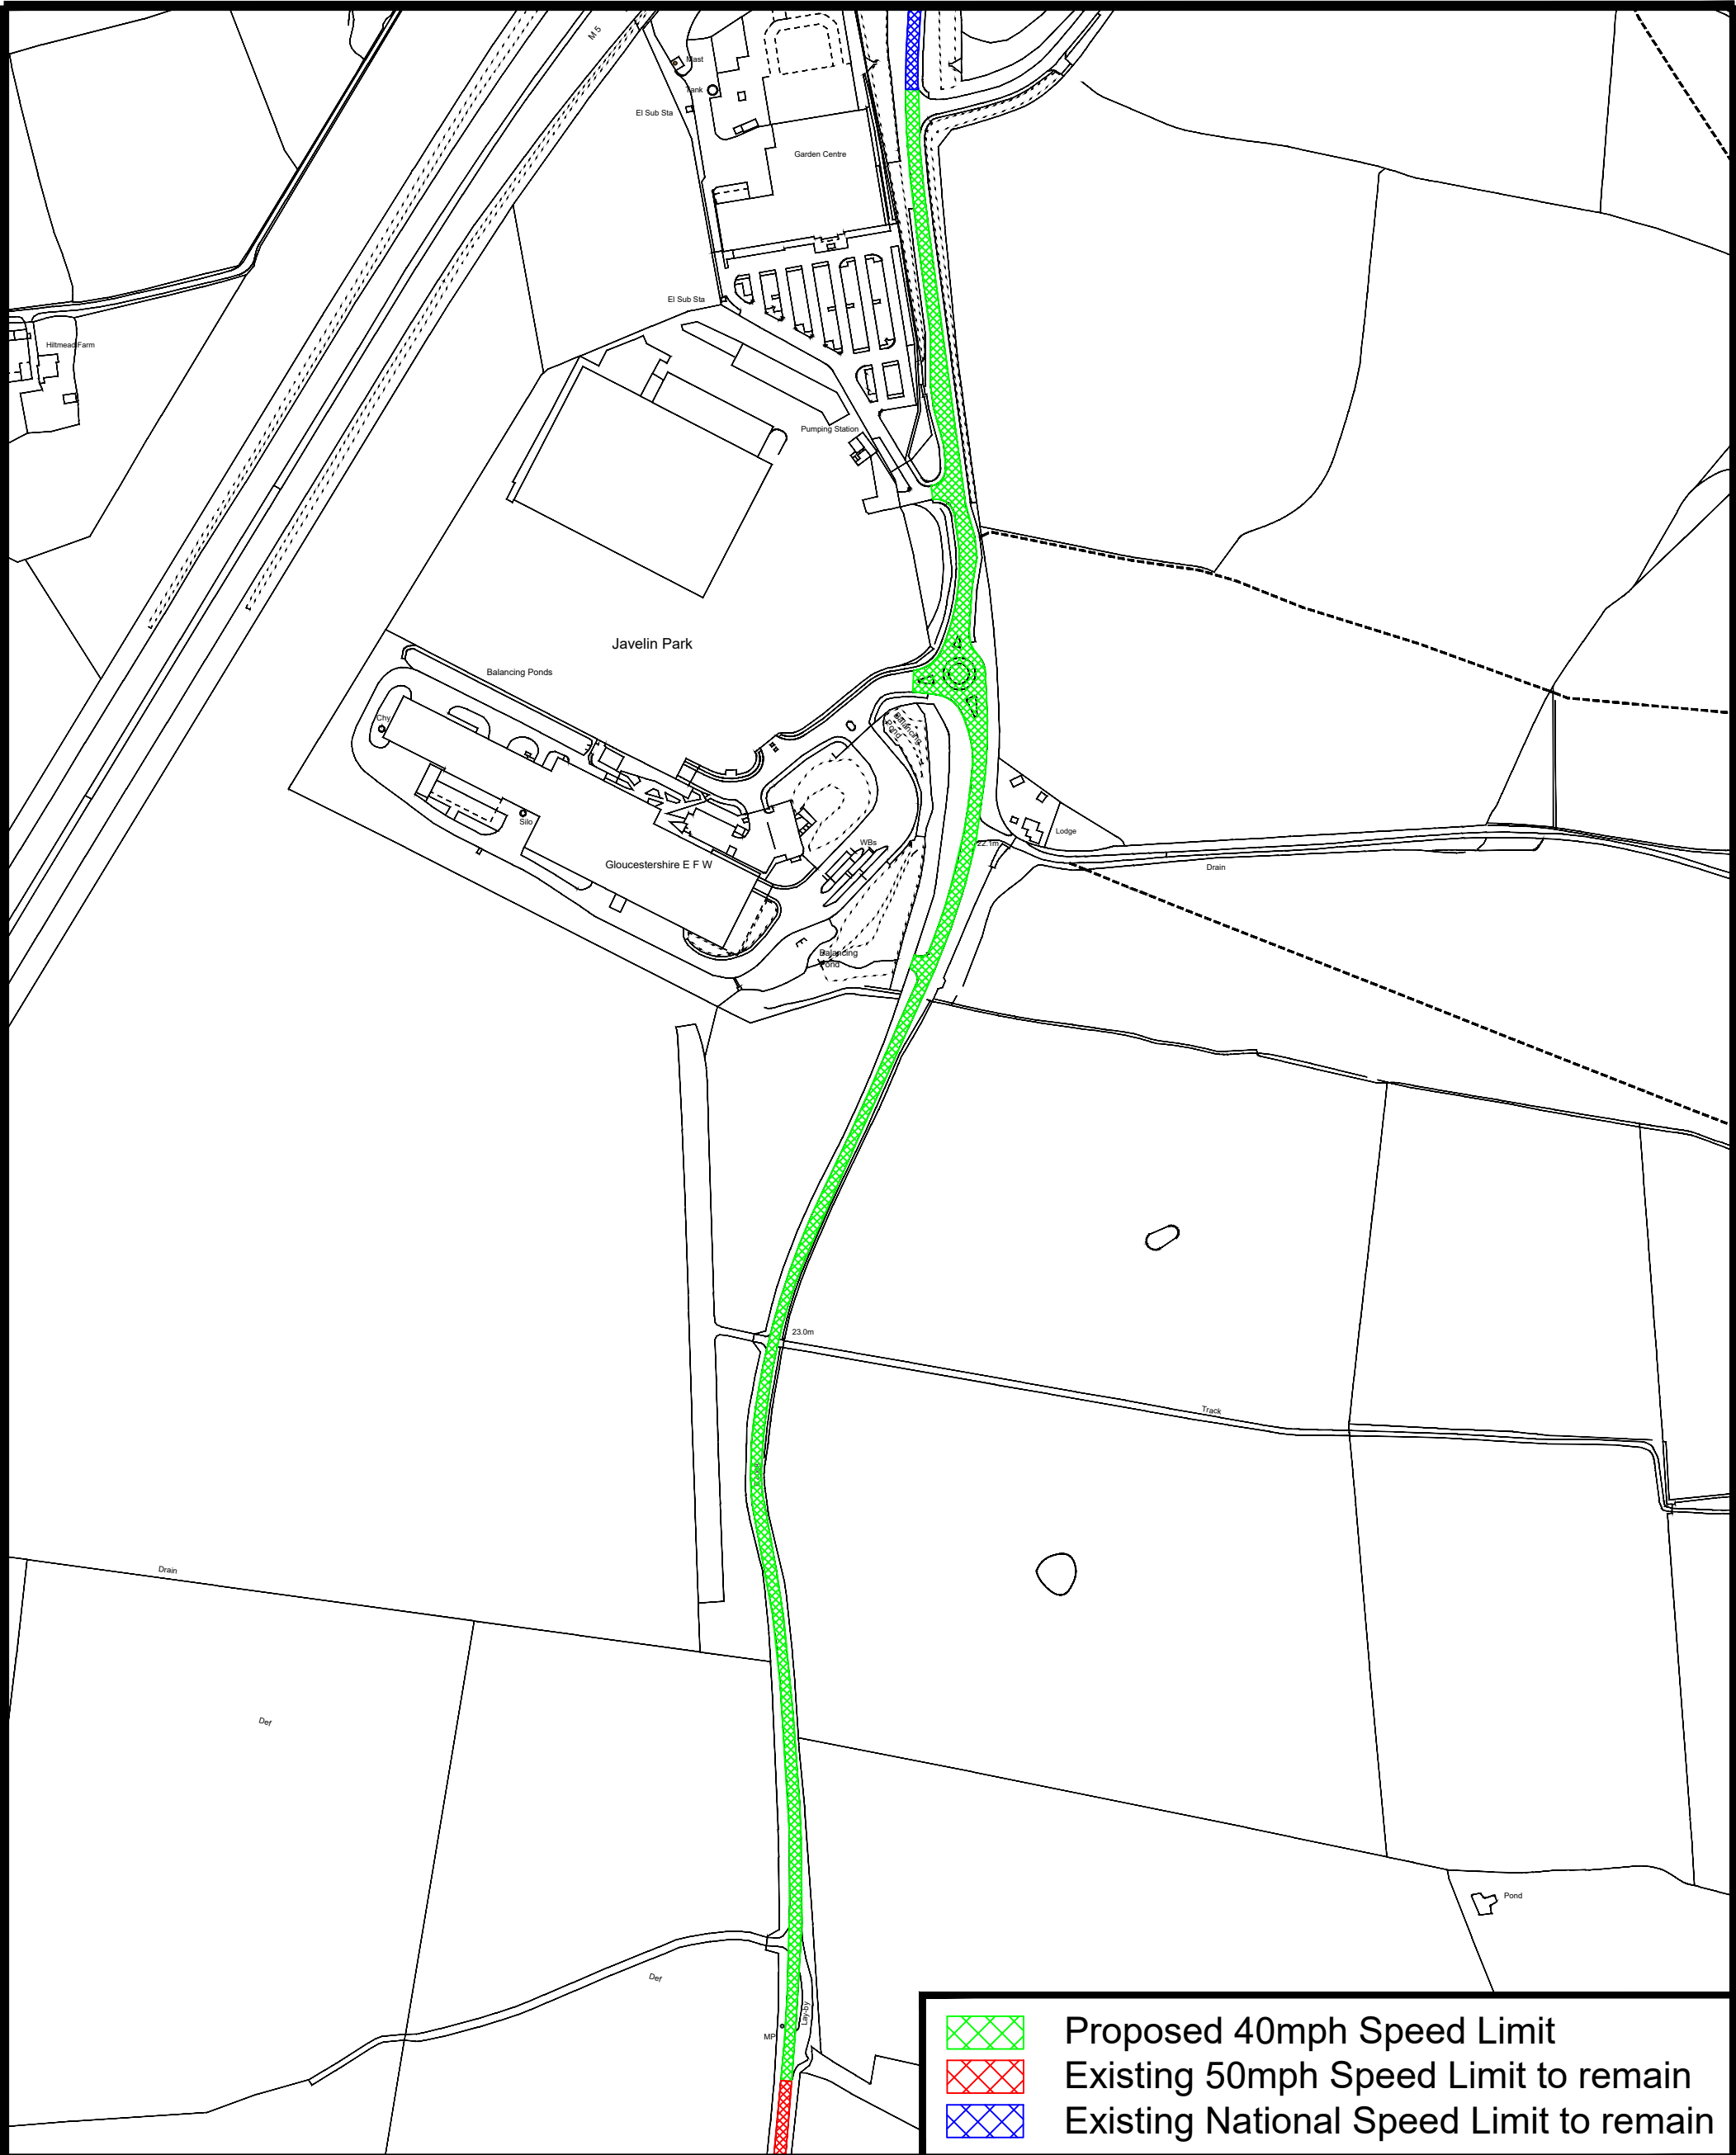

-  Proposed 40mph Speed Limit
-  Existing 50mph Speed Limit to remain
-  Existing National Speed Limit to remain

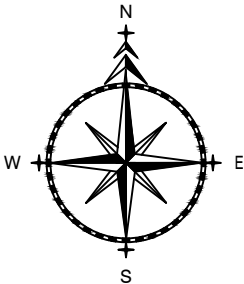

ADL House,  
The Oaklands Business  
Park  
Yate, Bristol,  
BS37 5NA  
01454 332100  
Cad@adltraffic.co.uk

- NOTES
1. PRELIMINARY DESIGN PROVIDED FOR ILLUSTRATIVE PURPOSES ONLY. ALL DETAILS ARE SUBJECT TO INCLUDING CHECKING STATUTORY SERVICE APPARATUS.
  2. DO NOT SCALE FROM THIS DRAWING.
  3. BACKGROUND PLAN IS BASED UPON A DIGITAL OSBASE.
  4. ALL DETAILS TO BE CONFIRMED ON SITE AND ON A TOPOGRAPHICAL SURVEY.
  5. ALL TRACKS ASSUME GRADIENTS AND CAMBERS DO NOT EXCEED 1:60 AND 1:40 RESPECTIVELY OTHERWISE VEHICLE MANOEUVRABILITY MAY BE AFFECTED.
  6. ALL LAND OWNERSHIP DETAILS, EXTENT OF ADOPTED HIGHWAY AND RIGHTS OF WAY TO BE CONFIRMED.
  7. ASSUMES ALL LANDSCAPING CAN BE ALTERED AND NO TREES ARE SUBJECT TO TPO.
- © Copyright ADL Traffic and Highways Engineering Ltd

ADL Job No. 5227-127

|                               |              |          |          |
|-------------------------------|--------------|----------|----------|
| Project                       |              |          |          |
| B4008, Tritax Park Gloucester |              |          |          |
| Title                         |              |          |          |
| Proposed Speed Limit          |              |          |          |
| Date                          |              | Drawn    |          |
| Feb 2026                      |              | WC       |          |
| Checked                       | Date         | Approved | Date     |
| TH                            | 16.02.26     | TH       | 16.02.26 |
| Scale                         | Dwg No.      | Rev.     |          |
| NTS@A3                        | 5227-127-001 |          |          |