


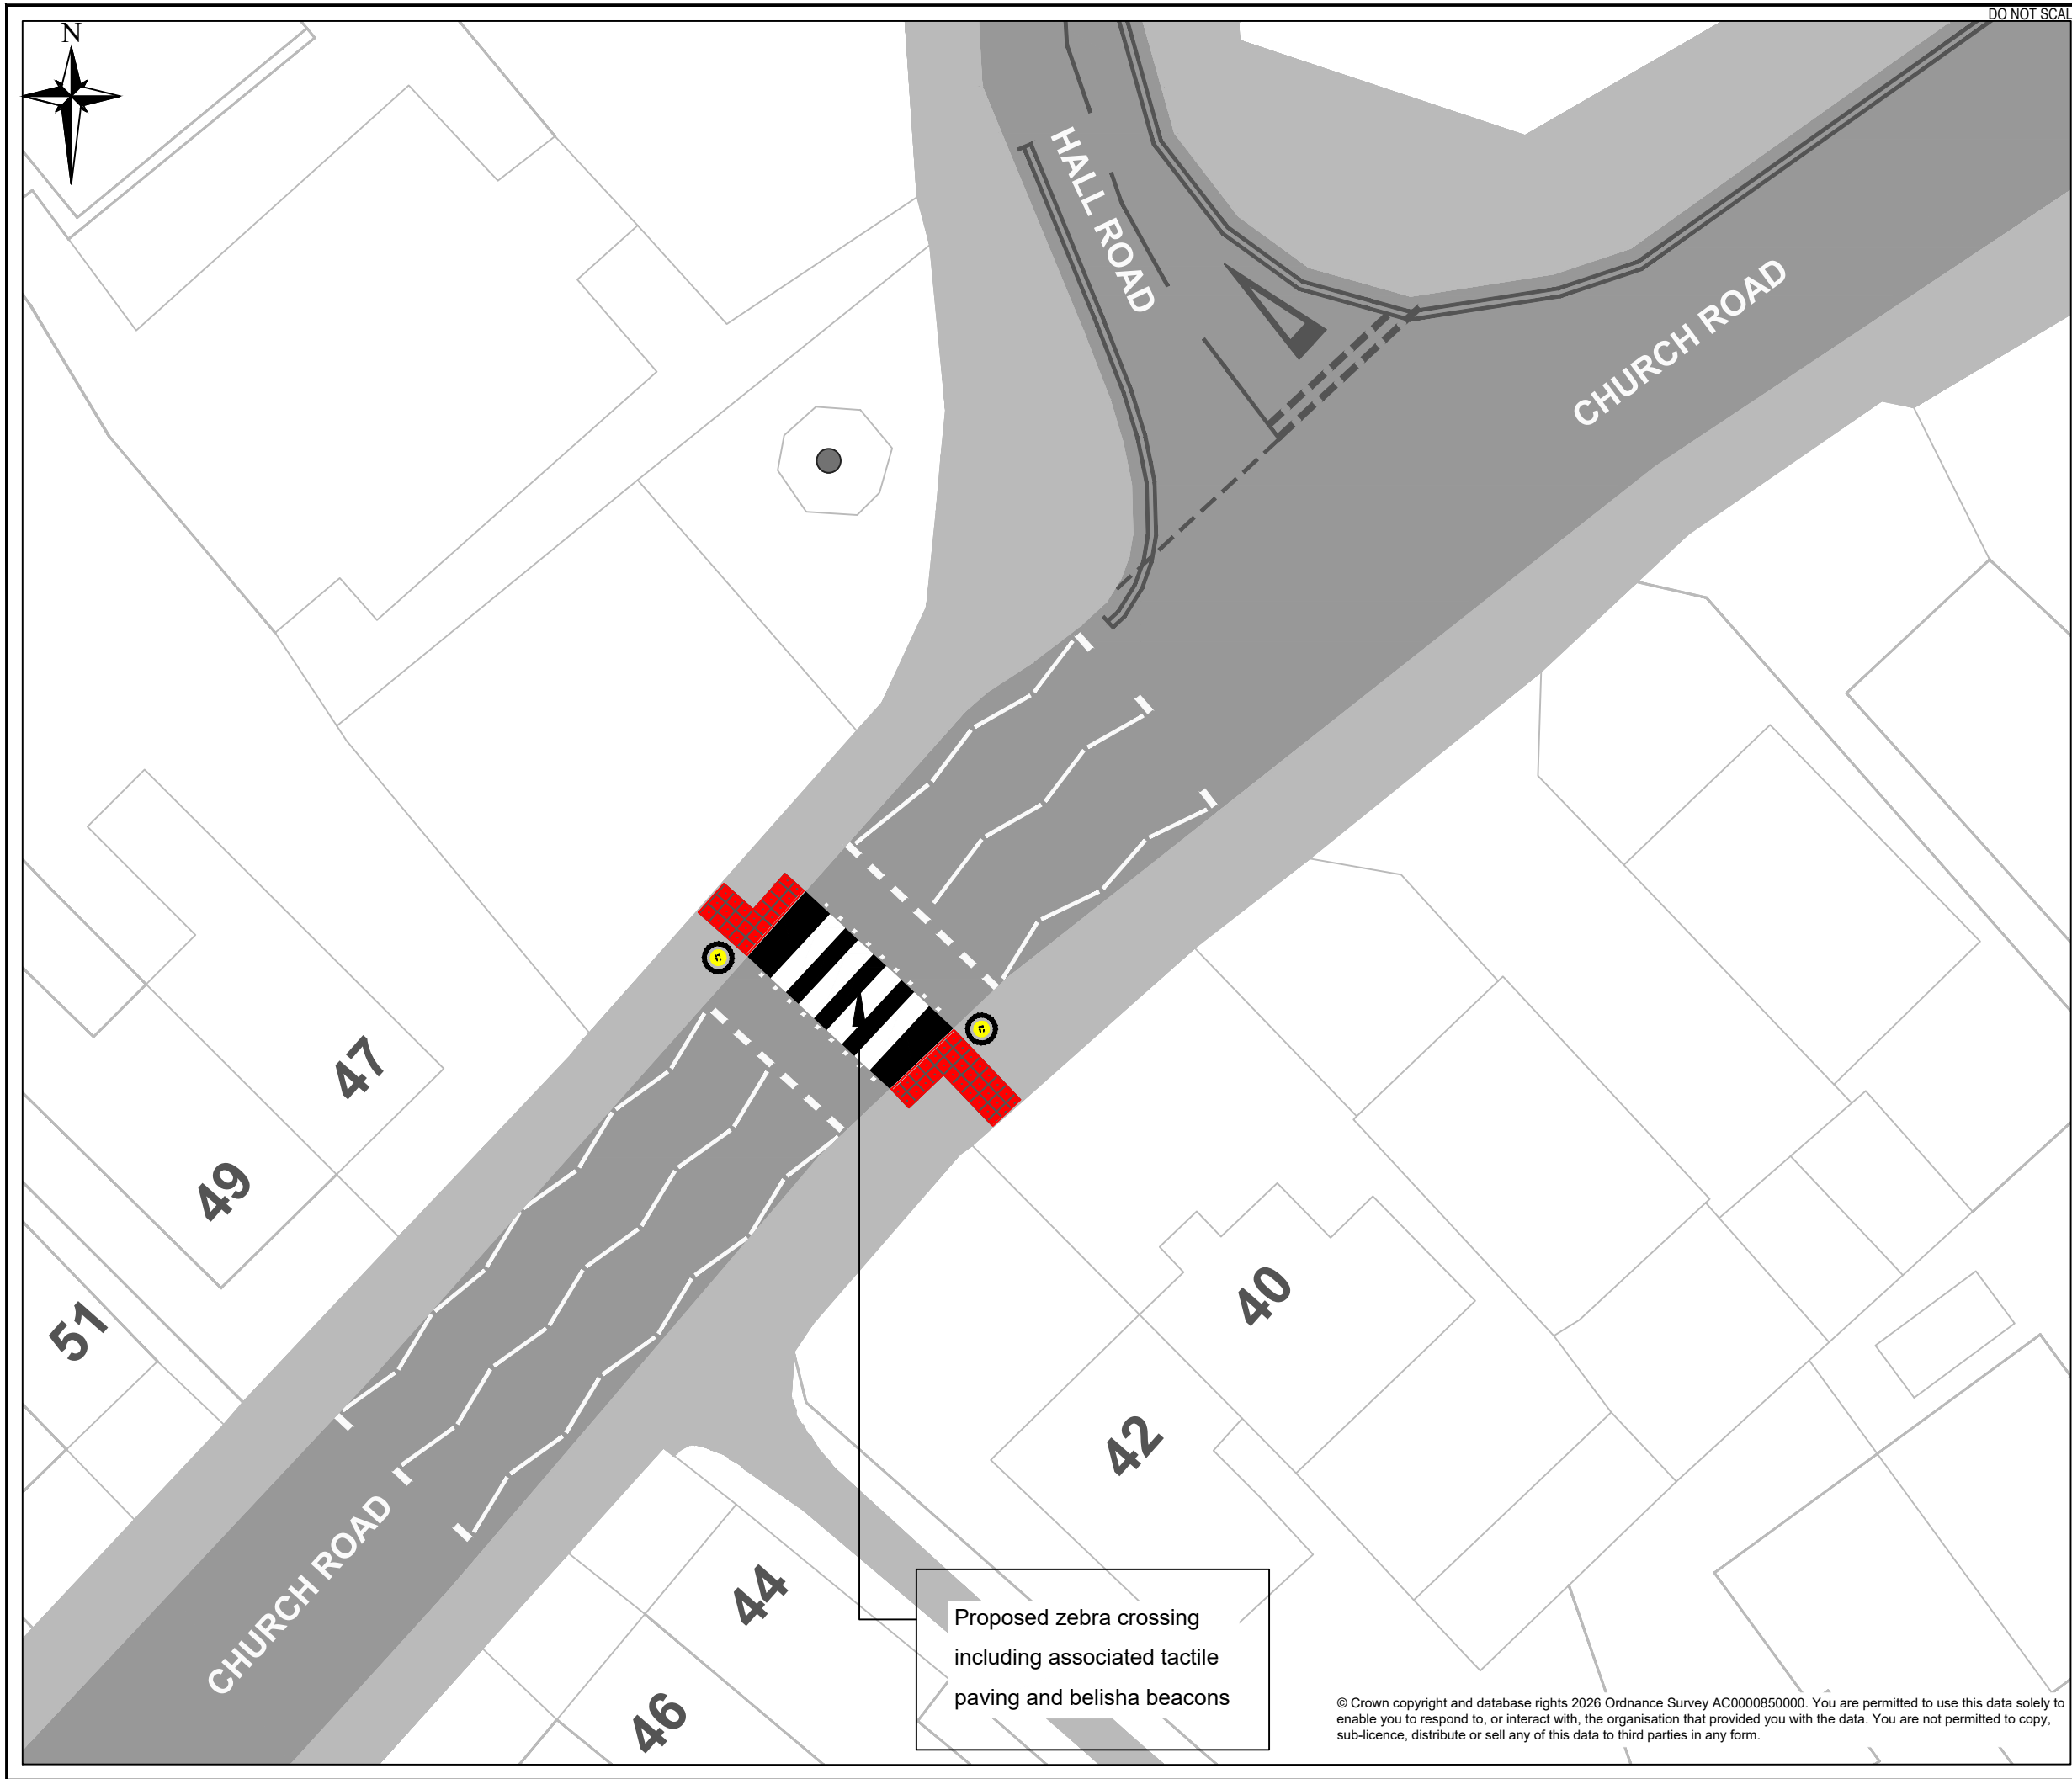

DO NOT SCALE

This document is issued for the party which commissioned it and for specific purposes connected with the captioned project only. It should not be relied upon by any other party or used for any other purpose. We accept no responsibility for the consequences of this document being relied upon by any other party, or being used for any other purpose, or containing any error or omission which is due to an error or omission in data supplied to us by other parties.

NOTES:

- 1. This drawing is copyright protected and may not be reproduced in any form without permission from the Gloucestershire County Council.
- 2. The locations shown on the plan are approximate and are to be confirmed on site.

KEY:

- Proposed tactile paving
- Proposed belisha beacon
- Existing road marking to remain
- Proposed road marking

--	--	--	--

Rev.	Description	App.	Date
------	-------------	------	------

Traffic Engineering,
Gloucestershire County Council,
Shire Hall,
Gloucester,
GL1 2TG

Project:
LECKHAMPTON SCHOOL SAFETY IMPROVEMENTS

Title:
ZEBRA CROSSING STATUTORY NOTICE CONSULTATION PLAN

Original scale 1:200		Scheme No. 04701	
Drawn/Prepared by MN	Checked by MB	Approved by OI	
Drawn/Prepared date 21.05.2026	Checked date 09.07.2026	Approved date 09.07.2026	
Drawing No. 04701-SN-100-001			Revision -

Proposed zebra crossing
including associated tactile
paving and belisha beacons

© Crown copyright and database rights 2026 Ordnance Survey AC0000850000. You are permitted to use this data solely to enable you to respond to, or interact with, the organisation that provided you with the data. You are not permitted to copy, sub-licence, distribute or sell any of this data to third parties in any form.