


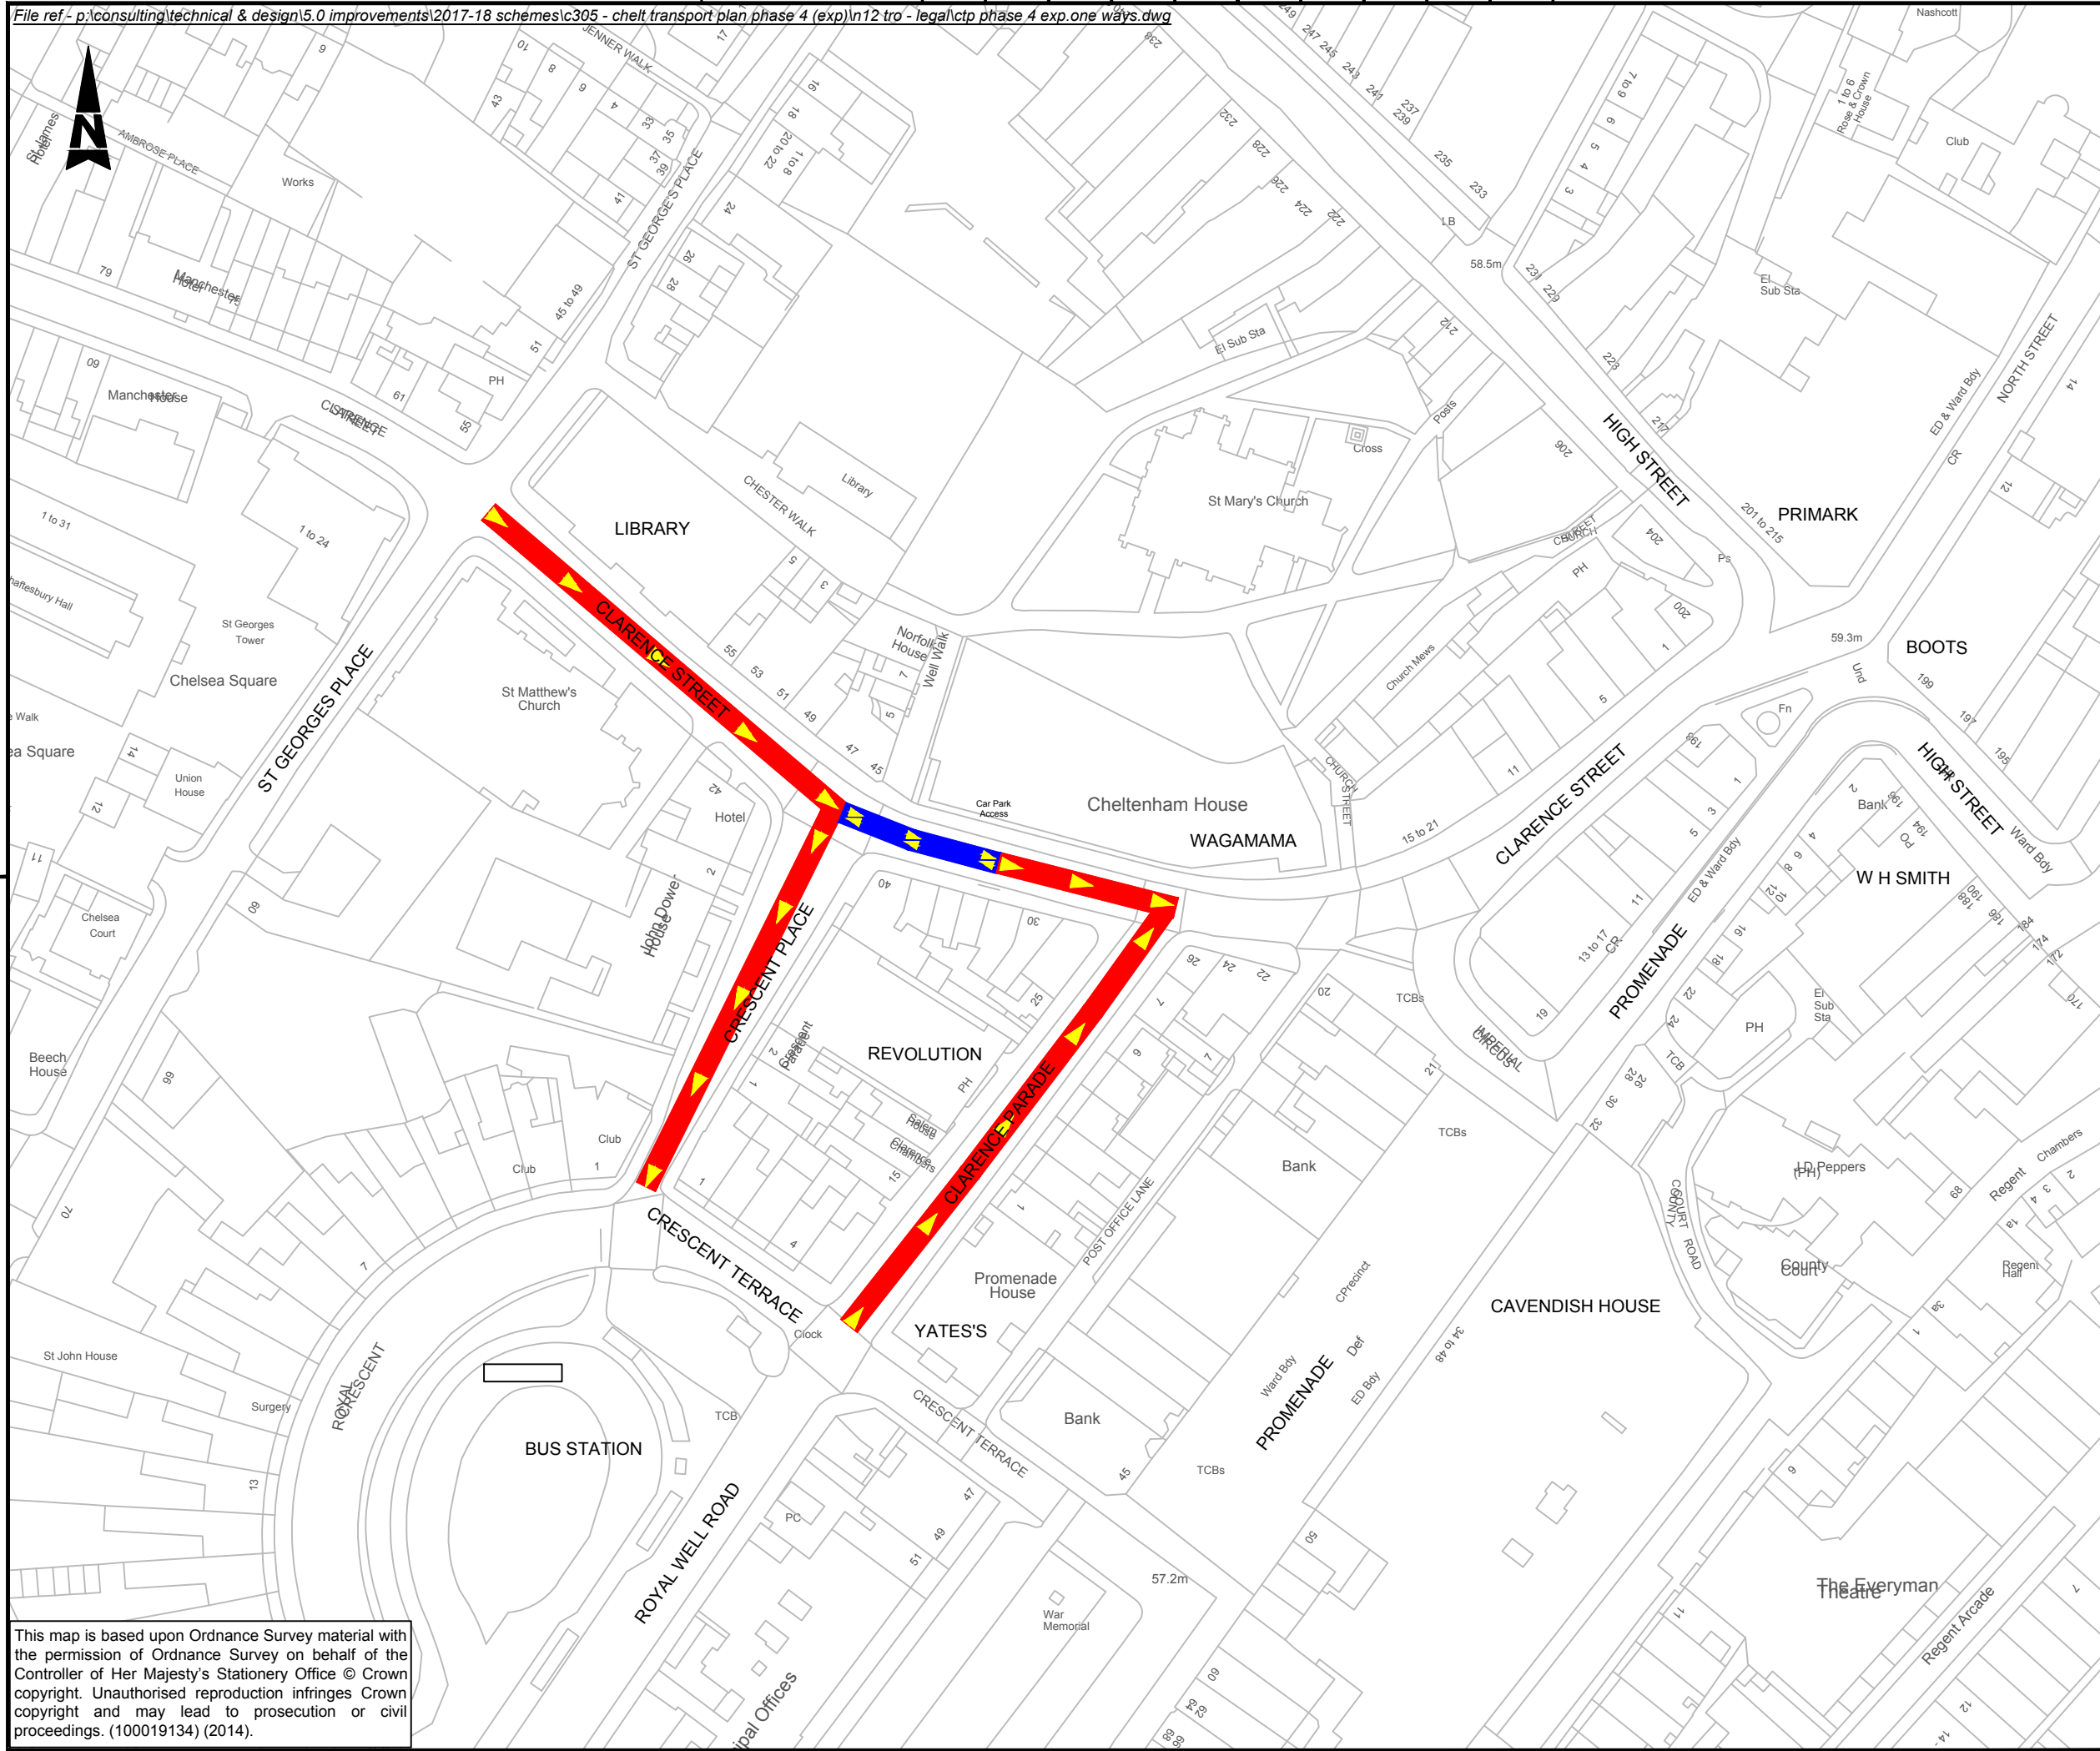

This map is based upon Ordnance Survey material with the permission of Ordnance Survey on behalf of the Controller of Her Majesty's Stationery Office © Crown copyright. Unauthorised reproduction infringes Crown copyright and may lead to prosecution or civil proceedings. (100019134) (2014).

#### KEY / NOTES



Proposed Experimental One Way traffic flow Traffic Regulation Order



Two way traffic flow

#### Please note:

- All other road traffic flows to remain as at present.

| P01.1 | Text        |      |      |      |      |
|-------|-------------|------|------|------|------|
| Rev   | Rev details | Drwn | Chkd | Appd | Date |

|               |                |
|---------------|----------------|
| Designed: GCC | Date: May 2018 |
| Drawn: RC     | Date: 18.05.18 |
| Checked: AH   | Date: 18.05.18 |
| Approved: AH  | Date: 18.05.18 |

Copyright © Amey



www.amey.co.uk



Project Name  
**Cheltenham Transport Plan Phase 4**

Drawing Title  
**Experimental One Ways**

|                        |             |
|------------------------|-------------|
| Original Drg Size : A3 | Scale : NTS |
| Dimensions : -         |             |

|                               |                   |
|-------------------------------|-------------------|
| Drawing Status<br>Information | Suitability<br>S0 |
|-------------------------------|-------------------|

|                                   |                 |
|-----------------------------------|-----------------|
| Drawing No<br><b>CTP/P4/OWTRO</b> | Revision<br>0.0 |
|-----------------------------------|-----------------|