


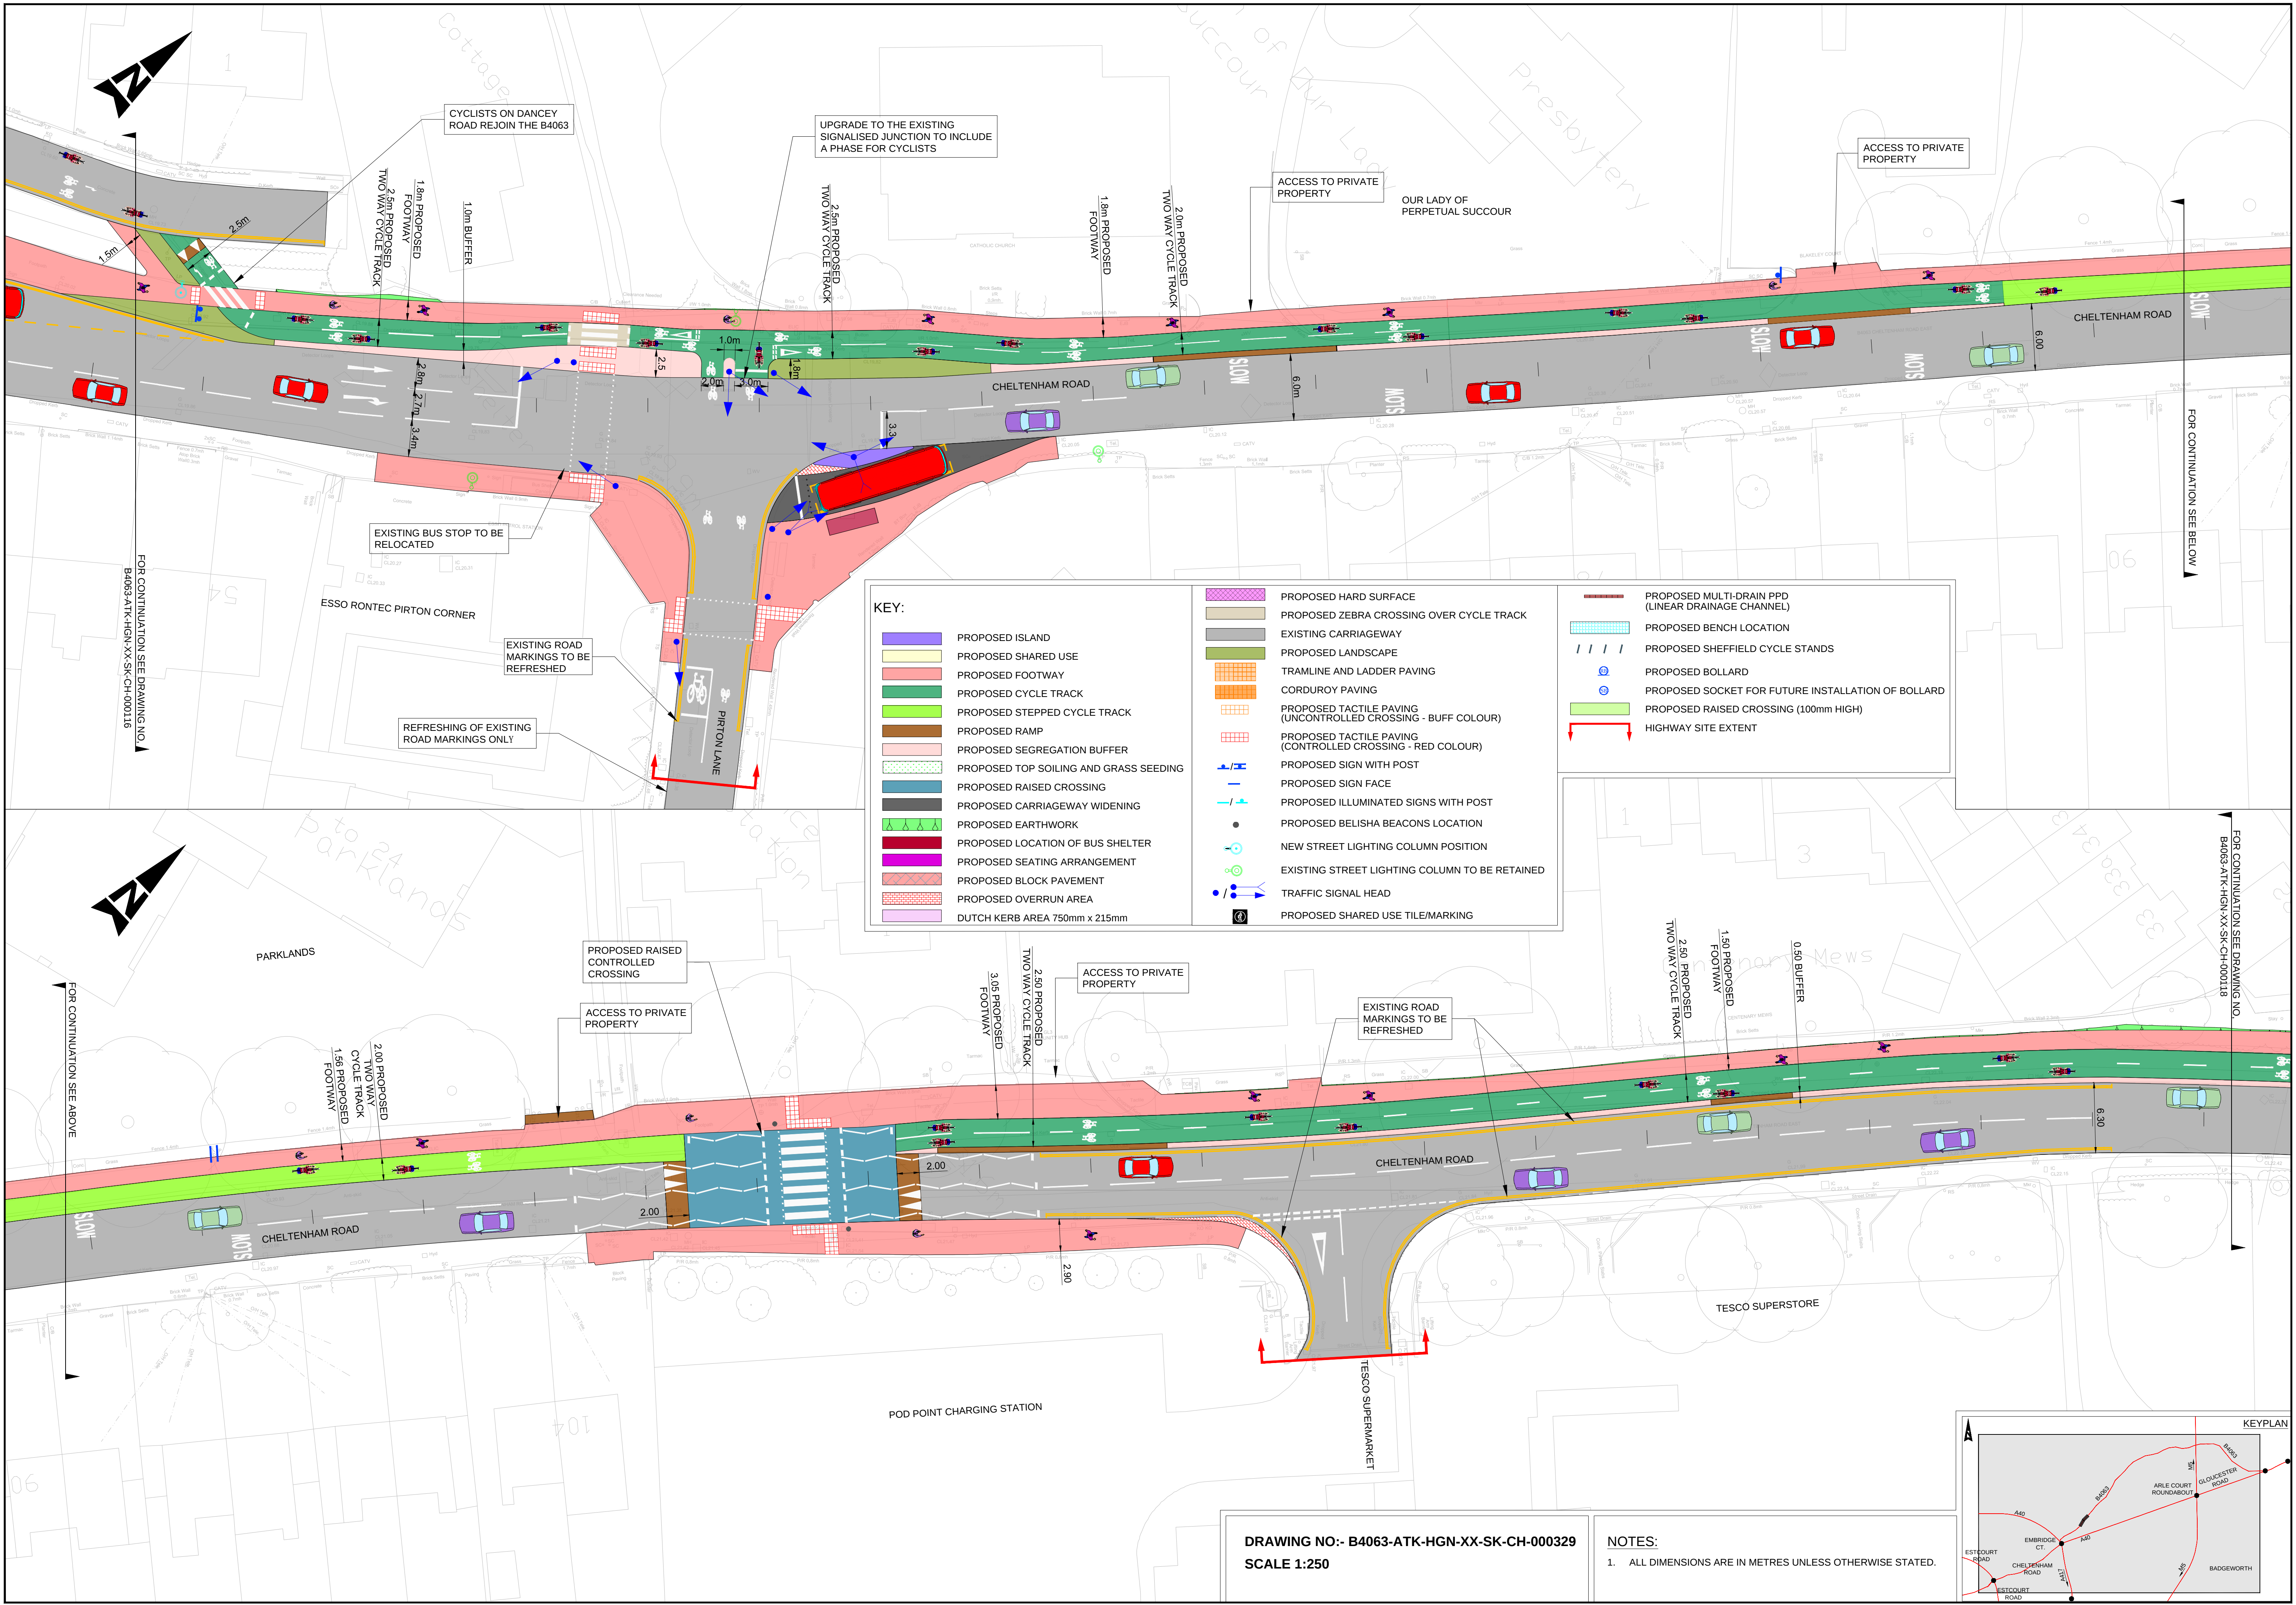

KEY:

	PROPOSED ISLAND		PROPOSED HARD SURFACE		PROPOSED MULTI-DRAIN PPD (LINEAR DRAINAGE CHANNEL)
	PROPOSED SHARED USE		PROPOSED ZEBRA CROSSING OVER CYCLE TRACK		PROPOSED BENCH LOCATION
	PROPOSED FOOTWAY		EXISTING CARRIAGEWAY		PROPOSED SHEFFIELD CYCLE STANDS
	PROPOSED CYCLE TRACK		PROPOSED LANDSCAPE		PROPOSED BOLLARD
	PROPOSED STEPPED CYCLE TRACK		TRAMLINE AND LADDER PAVING		PROPOSED SOCKET FOR FUTURE INSTALLATION OF BOLLARD
	PROPOSED RAMP		CORDUROY PAVING		PROPOSED RAISED CROSSING (100mm HIGH)
	PROPOSED SEGREGATION BUFFER		PROPOSED TACTILE PAVING (UNCONTROLLED CROSSING - BUFF COLOUR)		HIGHWAY SITE EXTENT
	PROPOSED TOP SOILING AND GRASS SEEDING		PROPOSED TACTILE PAVING (CONTROLLED CROSSING - RED COLOUR)		
	PROPOSED RAISED CROSSING		PROPOSED SIGN WITH POST		
	PROPOSED CARRIAGEWAY WIDENING		PROPOSED SIGN FACE		
	PROPOSED EARTHWORK		PROPOSED ILLUMINATED SIGNS WITH POST		
	PROPOSED LOCATION OF BUS SHELTER		PROPOSED BELISHA BEACONS LOCATION		
	PROPOSED SEATING ARRANGEMENT		NEW STREET LIGHTING COLUMN POSITION		
	PROPOSED BLOCK PAVEMENT		EXISTING STREET LIGHTING COLUMN TO BE RETAINED		
	PROPOSED OVERRUN AREA		TRAFFIC SIGNAL HEAD		
	DUTCH KERB AREA 750mm x 215mm		PROPOSED SHARED USE TILE/MARKING		

DRAWING NO:- B4063-ATK-HGN-XX-SK-CH-000329
SCALE 1:250

NOTES:
1. ALL DIMENSIONS ARE IN METRES UNLESS OTHERWISE STATED.

