
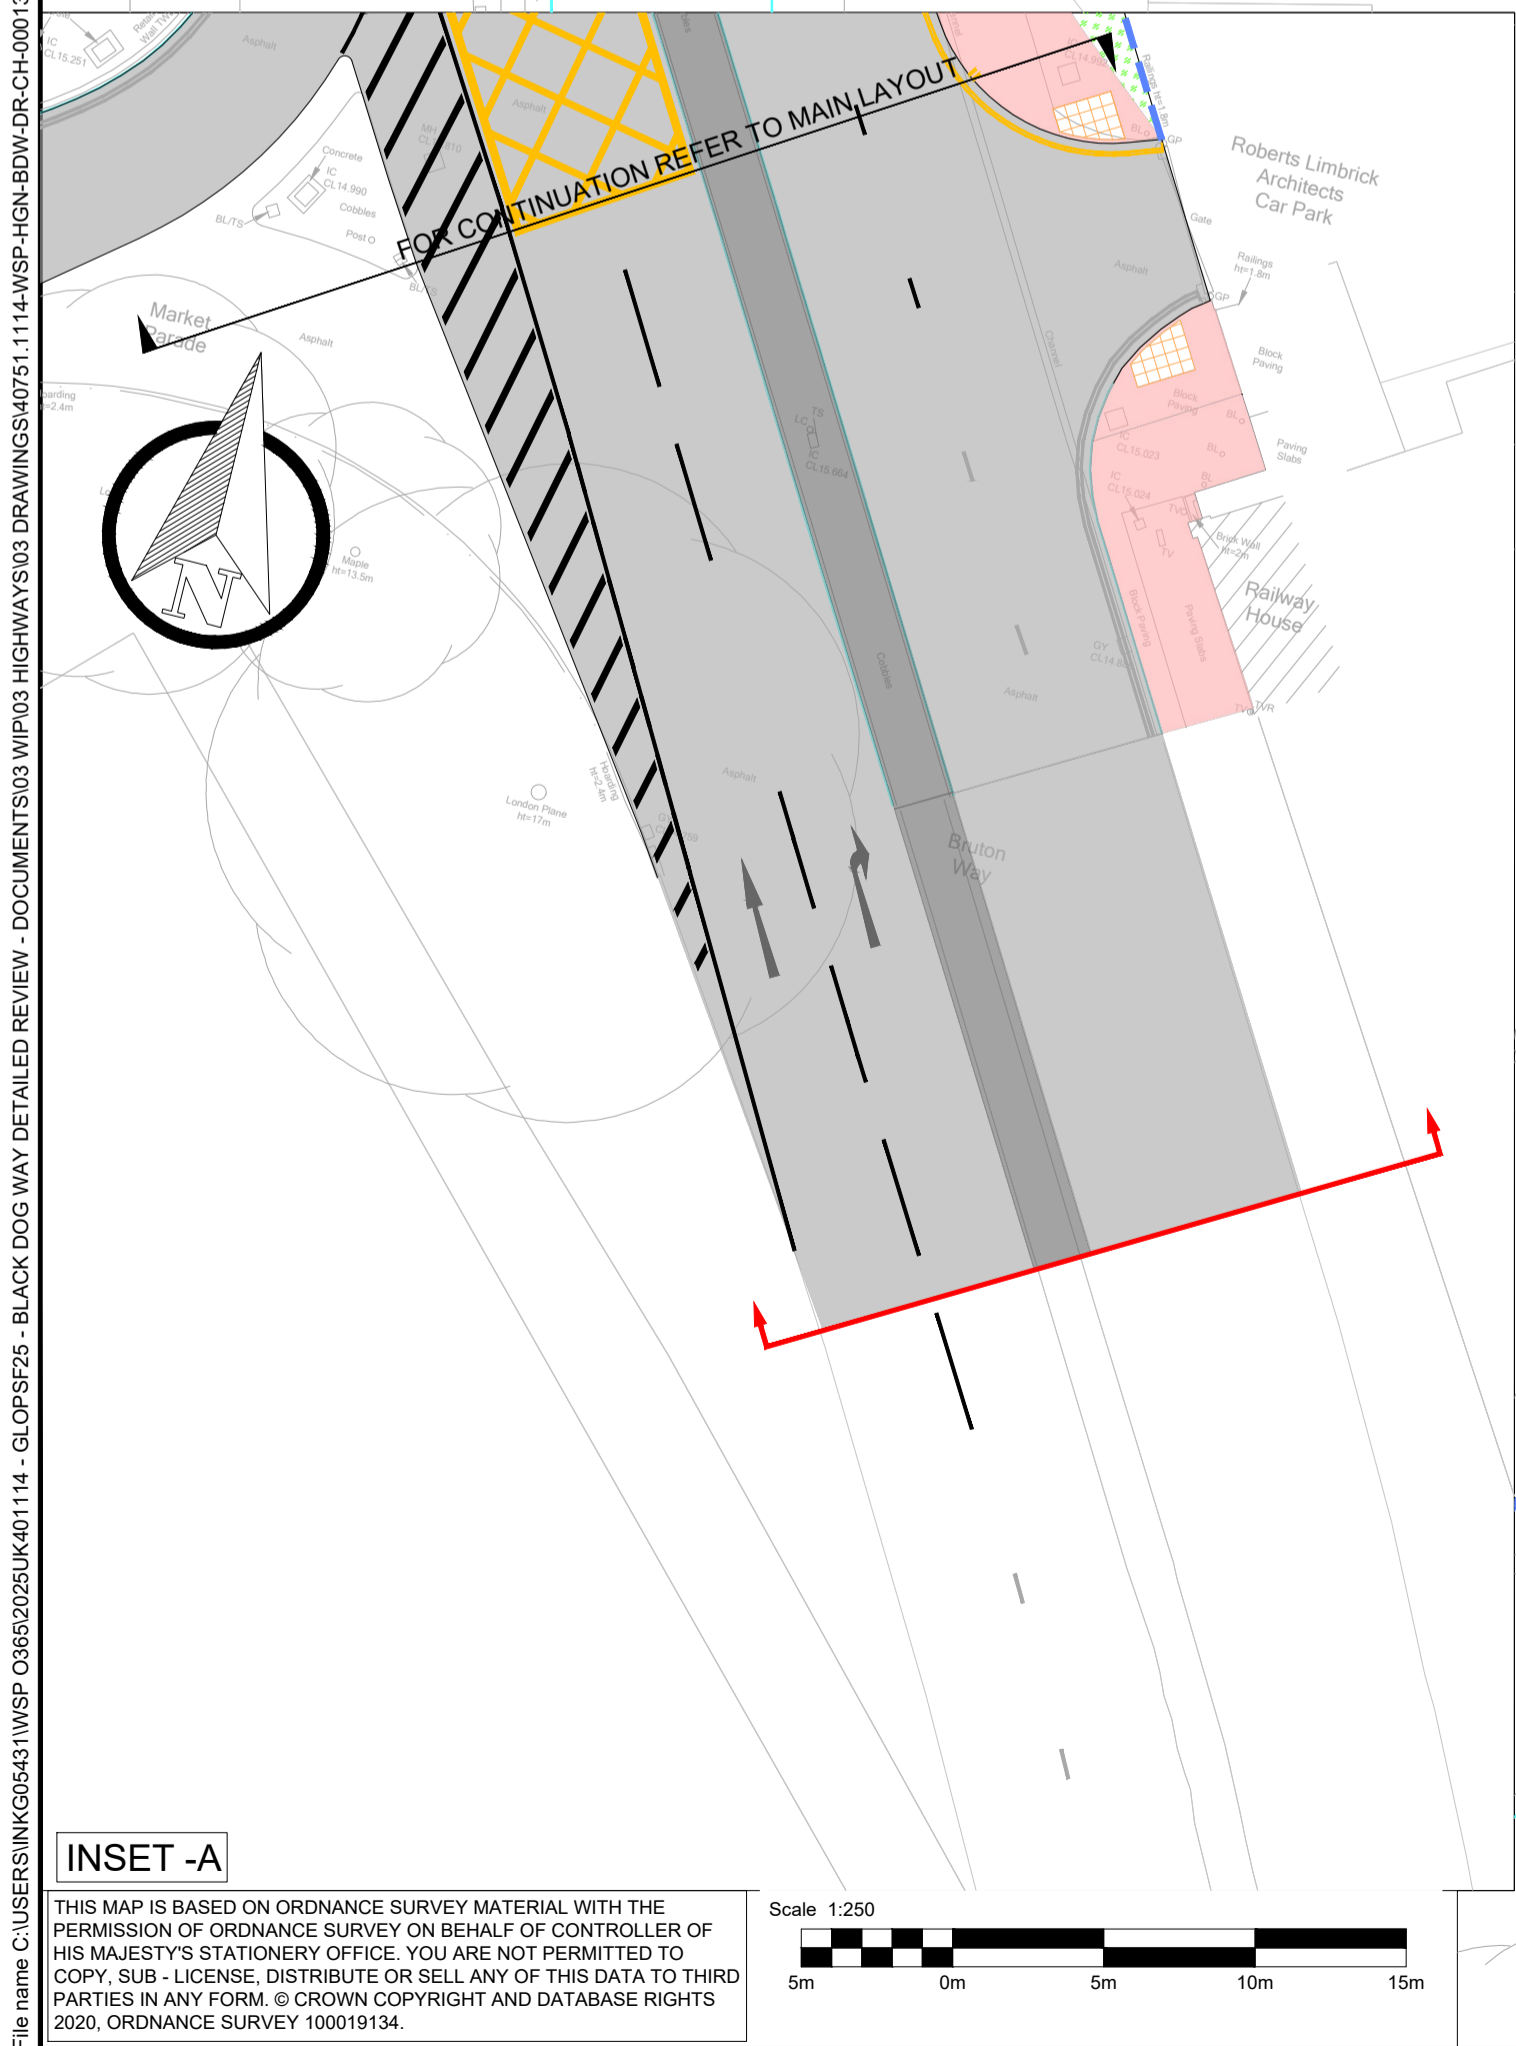


File name: C:\USERS\NICK\G05431\WSP\036502025\J401114 - GLQSP25 - BLACK DOG WAY DETAILED REVIEW - DOCUMENTS\03 HIGHWAYS\03 DRAWINGS\40751.1114\WSP-HGN-BDW-DR-CH-000131 & 000132.DWG, printed on Monday, October 6, 2025 6:16:44 PM, by Gowiballa, Krishnadattaasaliya

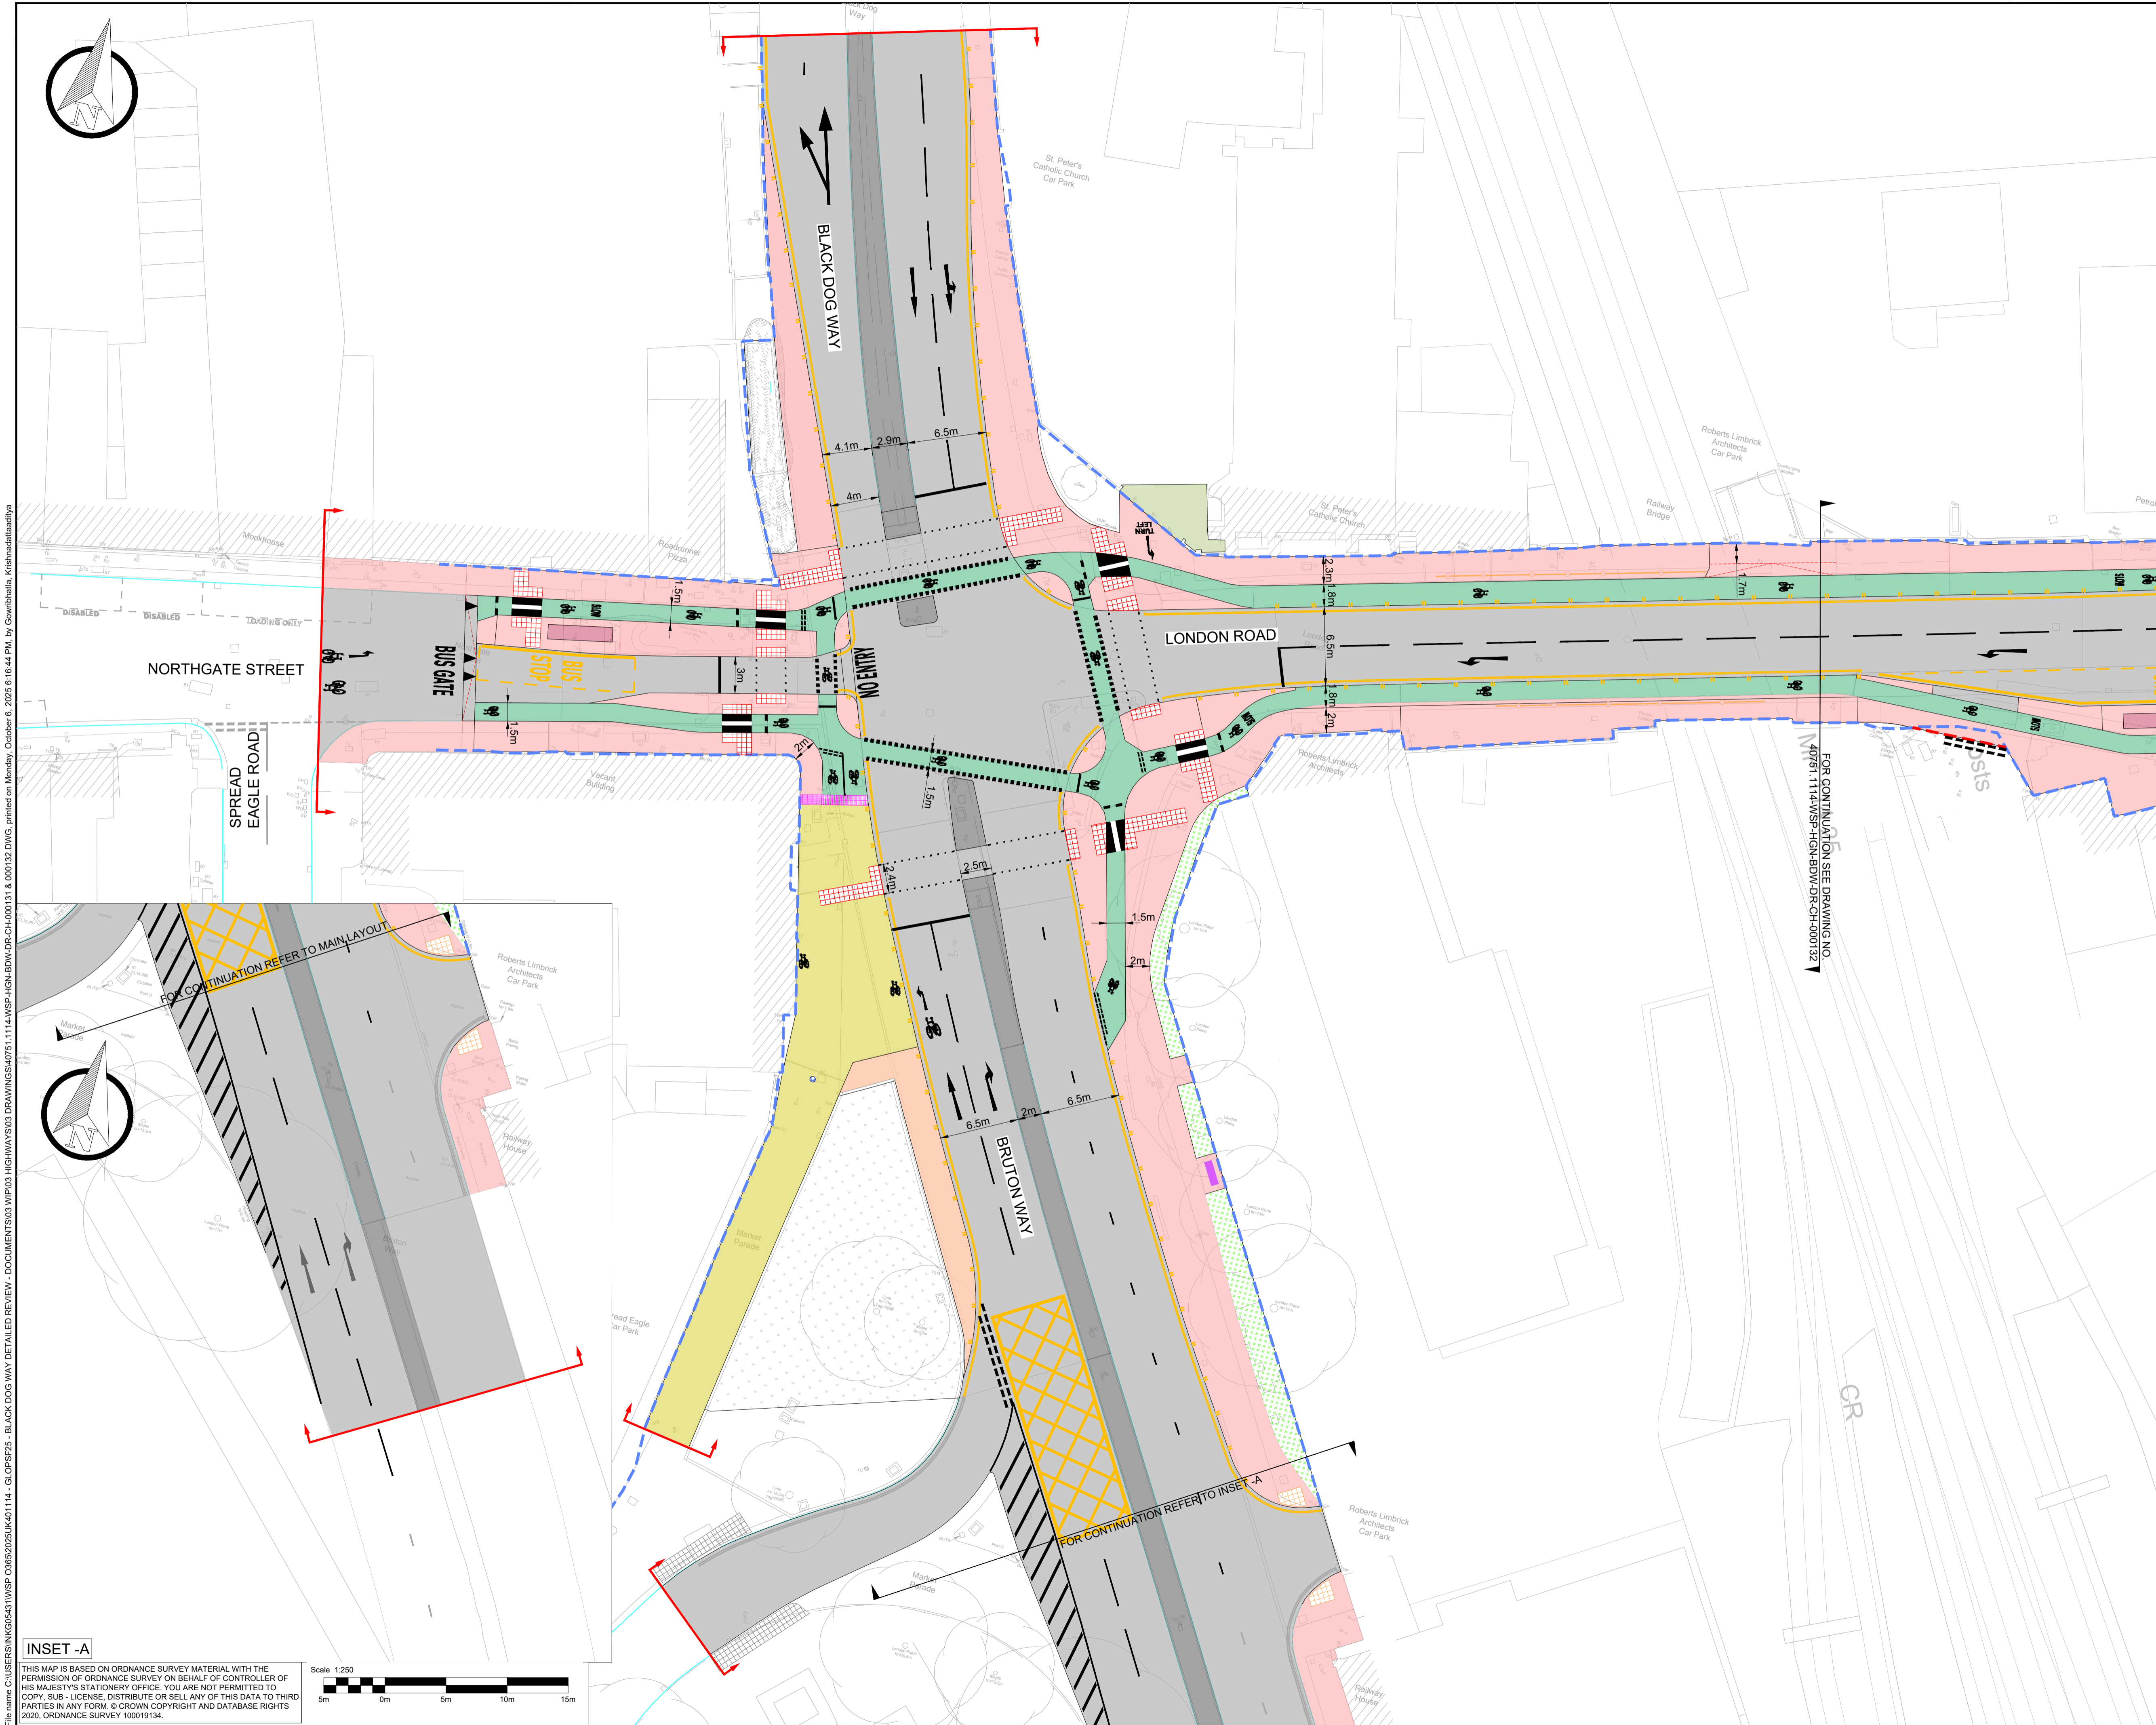

KEY PLAN

NOTES:

- ALL DIMENSIONS ARE IN METRES UNLESS OTHERWISE STATED.
- THIS DRAWING SHOULD NOT BE USED FOR CONSTRUCTION PURPOSES.

KEY:

- HIGHWAY BOUNDARY
- PROPOSED HIGHWAY BOUNDARY
- PROPOSED FOOTWAY
- PROPOSED CYCLE TRACK
- CENTRAL RESERVE
- PROPOSED SHARED USE
- PROPOSED CARRIAGEWAY
- PROPOSED MARKING
- PROPOSED VERGE
- PROPOSED BUS SHELTER
- PROPOSED HARDSTAND
- EXISTING VERGE
- PROPOSED RED COLOURED BLISTER TACTILE PAVING, (CONTROLLED CROSSING)
- PROPOSED BUFF COLOURED BLISTER TACTILE PAVING, (UNCONTROLLED CROSSING)
- PROPOSED CORDUROY PAVING
- PROPOSED TACTILE PAVING (TRAMLINE AND LADDER PAVING)
- PROPOSED NO LOADING RESTRICTIONS
- EXISTING MEMORIAL BENCH TO BE REPLACED. REFER TO SERIES 1100 APPENDIX IN SPECIFICATION
- PROPOSED WAITING RESTRICTIONS
- EXISTING KERB
- PROPOSED ACCOMODATION WORK LOCATION
- HIGHWAY SITE EXTENT

DRAWING STATUS:

wsp

Shire Hall, Westgate St, Gloucester, GL1 2TG, UK
T+ 44 (0) 207 314 5000, F+ 44 (0) 207 314 5111
wsp.com

CLIENT:

Gloucestershire
COUNTY COUNCIL

SITE/PROJECT:

BLACK DOG WAY

TITLE:

GREAT WESTERN ROAD AND BLACK DOG WAY
(SHEET 01 OF 02)

SCALE @ A1:	1:250	CHECKED:	SS	APPROVED:	HL
PROJECT NO:	40751.1114	DESIGNED:	KG	DRAWN:	KG
DRAWING No:	40751.1114-WSP-HGN-BDW-DR-CH-000131	DATE:	OCT 2025	REV:	P01

© WSP UK Ltd