


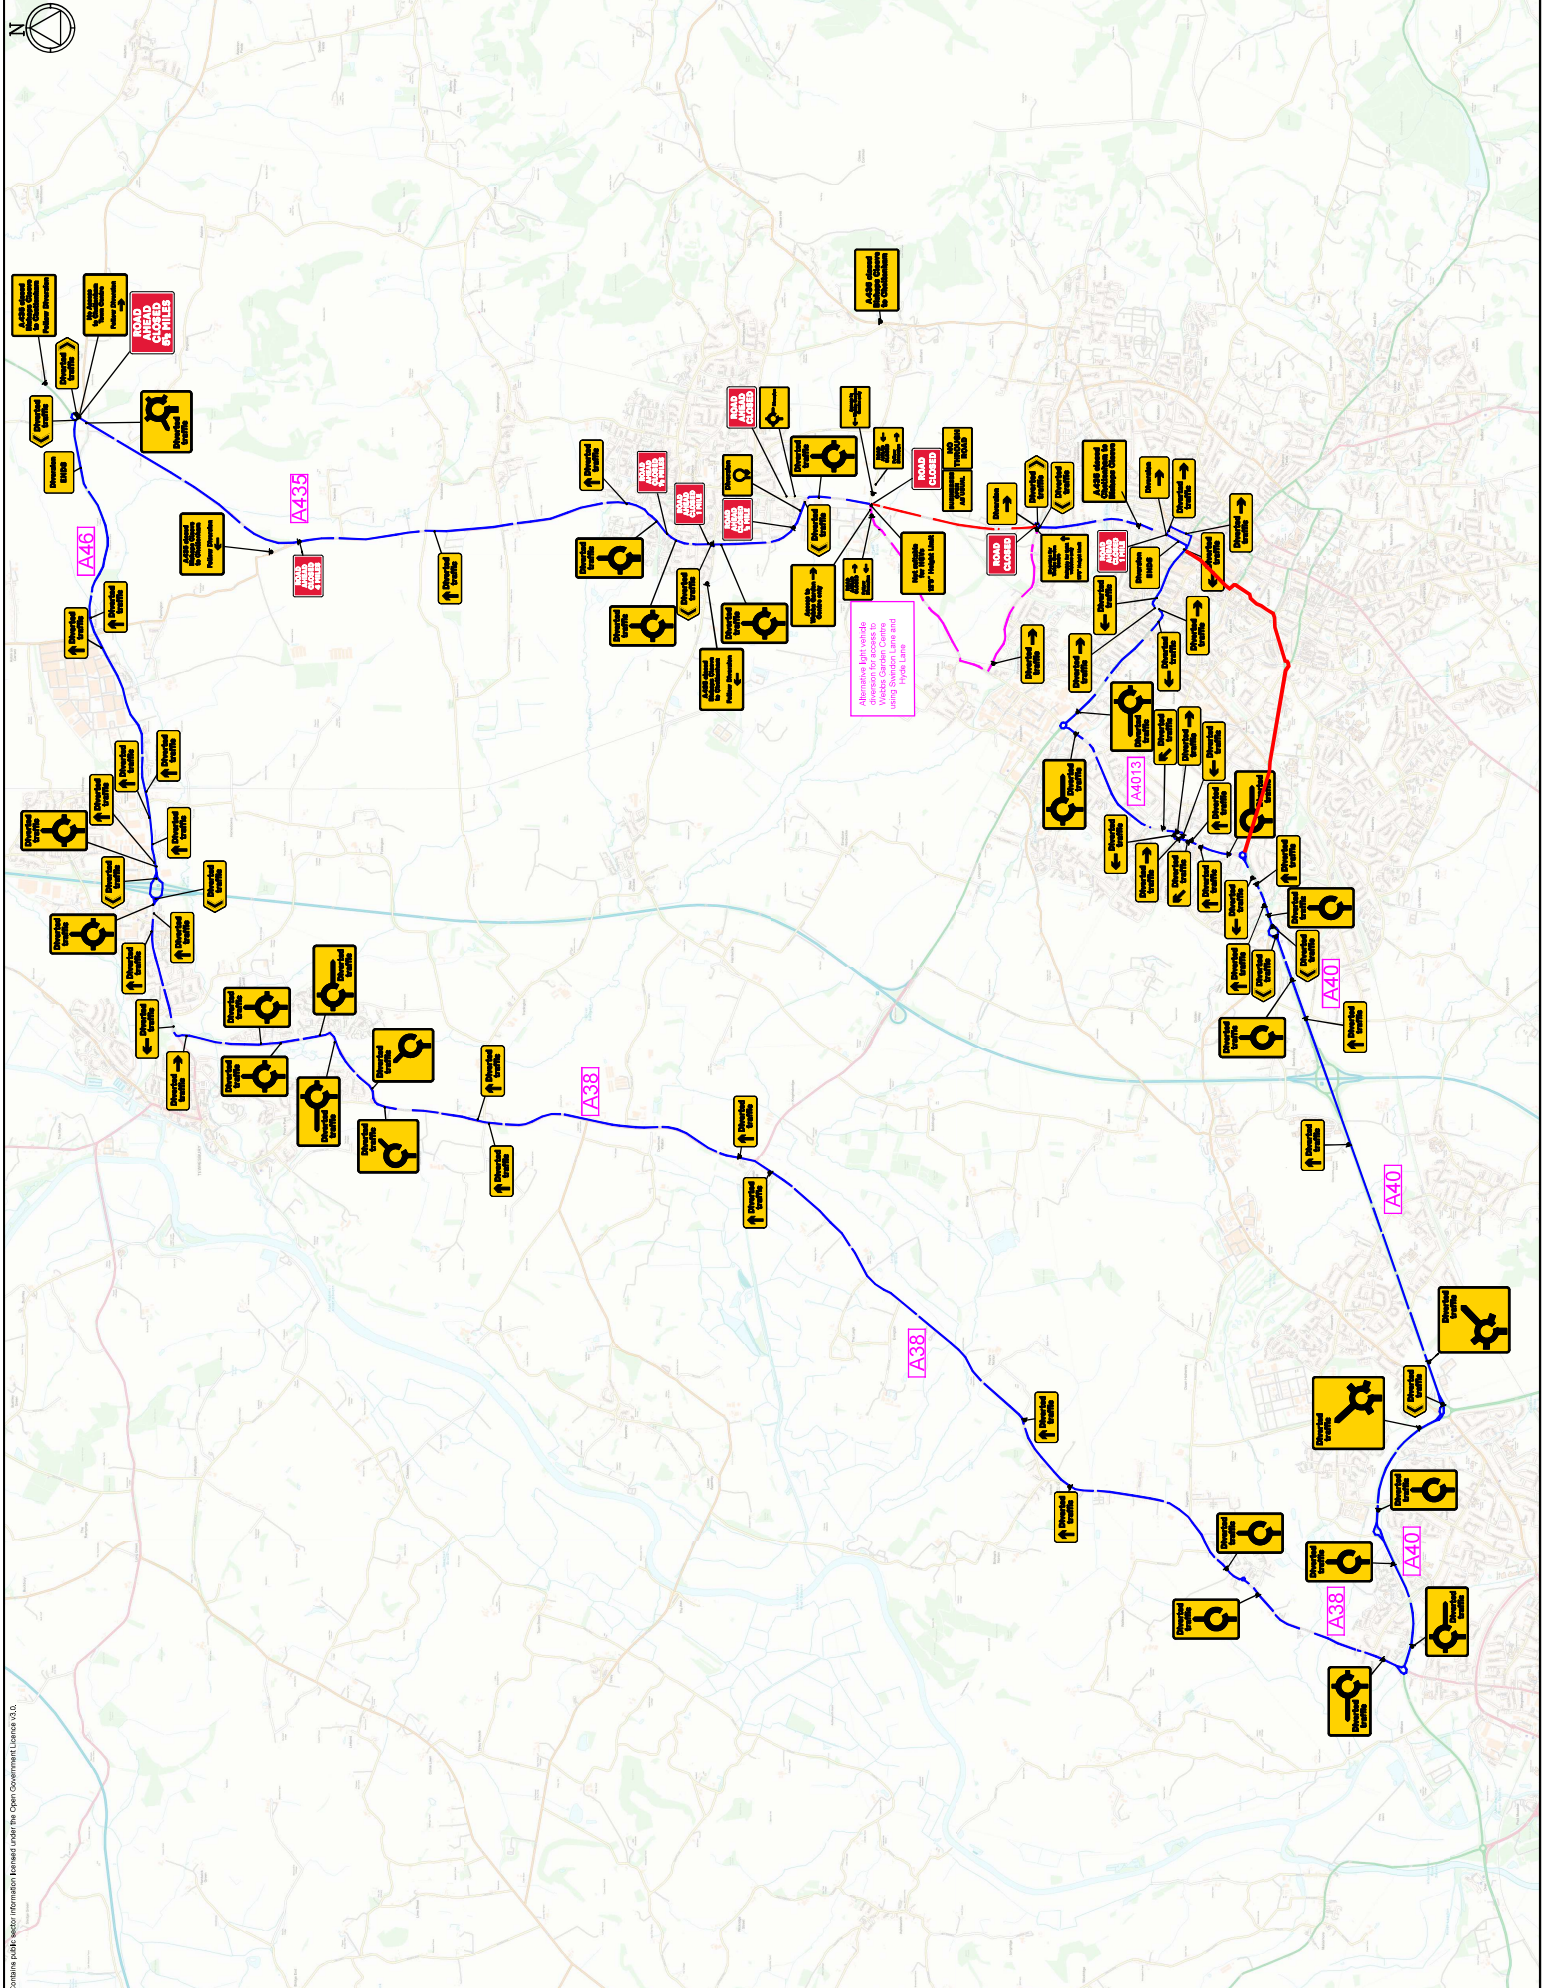

Key:

- Sign
- Closure
- Diversion

Notes:
All TTM Layouts to be installed in accordance with Safety at Streetworks and Road Works: A Code of Practice (the "Red Book") and Chapter 8 of The Traffic Signs Manual

All diversion signs to be symbolised

Diversion for Wabba Garden Centre
Suitable for light vehicles only

Sign at start of light vehicle diversion


Project: A435 Cycleway S2.2

Dwg. Title: Road Closure and Diversion Hyde Lane to Race Course Roundabout

Drawing No: 84929.001B

Client: 135 2023/02

Drawn by: 135 2023/02

Checked by: 135 2023/02

MONTEL CIVIL ENGINEERING
www.beaumontmonTEL.co.uk
+44 (0) 1527 894999