


DO NOT SCALE

Millimetres

0 10 100

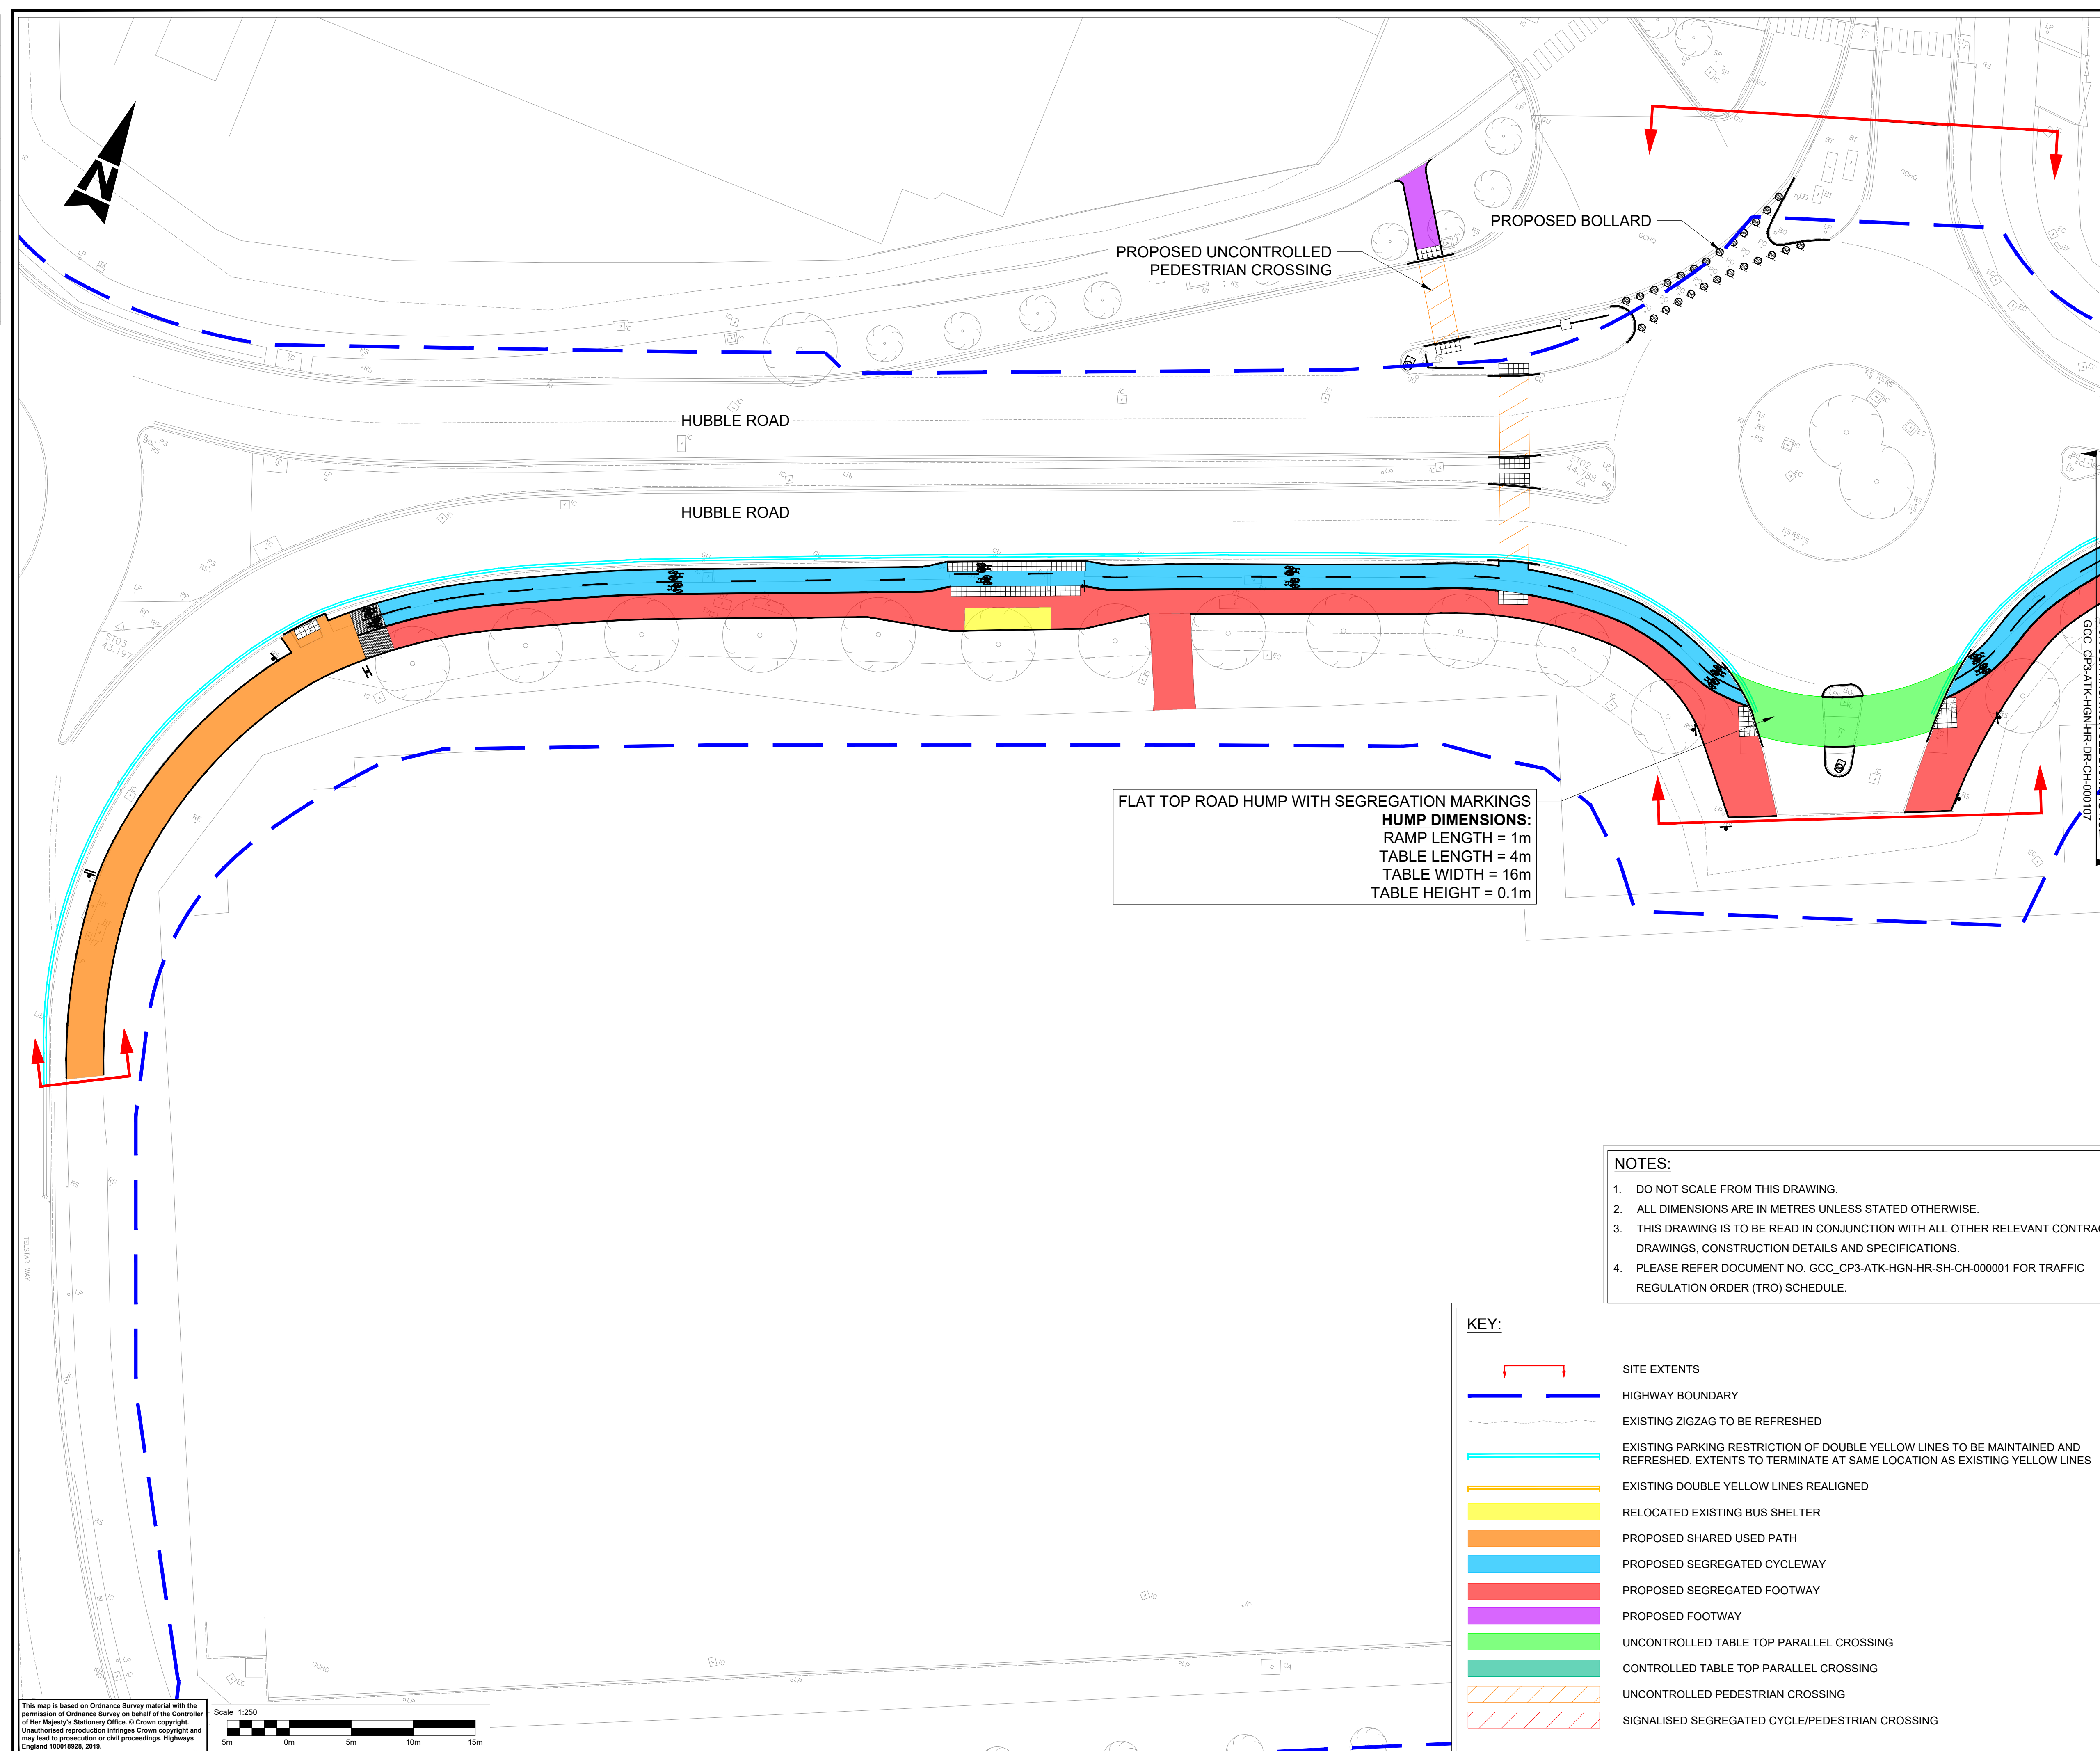

This map is based on Ordnance Survey material with the permission of Ordnance Survey on behalf of the Controller of Her Majesty's Stationery Office. © Crown copyright. Unauthorised reproduction infringes Crown copyright and may lead to prosecution or civil proceedings. Highways England 100018928, 2019.


Scale 1:250


5m 0m 5m 10m 15m

NOTES:

1. DO NOT SCALE FROM THIS DRAWING.
2. ALL DIMENSIONS ARE IN METRES UNLESS STATED OTHERWISE.
3. THIS DRAWING IS TO BE READ IN CONJUNCTION WITH ALL OTHER RELEVANT CONTRACT DRAWINGS, CONSTRUCTION DETAILS AND SPECIFICATIONS.
4. PLEASE REFER DOCUMENT NO. GCC_CCP3-ATK-HGN-HR-SH-CH-000001 FOR TRAFFIC REGULATION ORDER (TRO) SCHEDULE.

KEY:

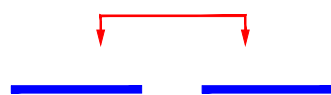	SITE EXTENTS
	HIGHWAY BOUNDARY
	EXISTING ZIGZAG TO BE REFRESHED
	EXISTING PARKING RESTRICTION OF DOUBLE YELLOW LINES TO BE MAINTAINED AND REFRESHED. EXTENTS TO TERMINATE AT SAME LOCATION AS EXISTING YELLOW LINES
	EXISTING DOUBLE YELLOW LINES REALIGNED
	RELOCATED EXISTING BUS SHELTER
	PROPOSED SHARED USED PATH
	PROPOSED SEGREGATED CYCLEWAY
	PROPOSED SEGREGATED FOOTWAY
	PROPOSED FOOTWAY
	UNCONTROLLED TABLE TOP PARALLEL CROSSING
	CONTROLLED TABLE TOP PARALLEL CROSSING
	UNCONTROLLED PEDESTRIAN CROSSING
	SIGNALISED SEGREGATED CYCLE/PEDESTRIAN CROSSING

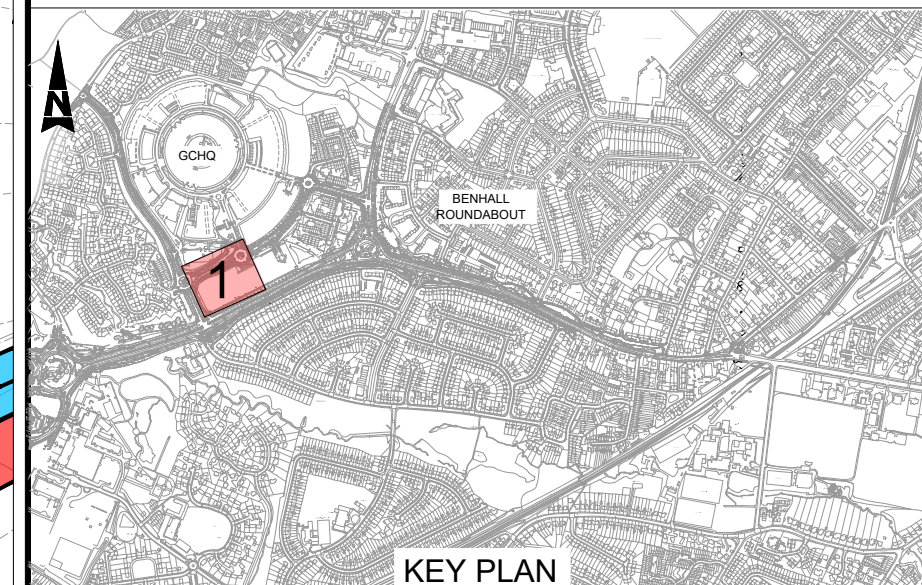

**SAFETY, HEALTH AND ENVIRONMENTAL
INFORMATION**

In addition to the hazards/risks normally associated with the types of work detailed on this drawing, note the following significant residual risks (Reference shall also be made to the design hazard log).

Construction

Maintenance / Cleaning

Use

Decommissioning / Demolition

Description						
Status	Revision	Drawn	Checked	Reviewed	Authorised	Issue Date

Status	Revision	Drawn	Checked	Reviewed	Authorised	Issue Date
--------	----------	-------	---------	----------	------------	------------

Status	Revision	Drawn	Checked	Reviewed	Authorised	Issue Date
Description FIRST ISSUE						

Status A2	Revision ---	Drawn SS	Checked JM	Reviewed SD	Authorised NR	Issue Date 18/10/21
--------------	-----------------	-------------	---------------	----------------	------------------	------------------------

Updated as per comments						
Status	Revision	Drawn	Checked	Reviewed	Authorised	Issue Date
A1		SS	SD	DR	NR	25/01/22

Drawing Suitability	Status
APPROVED - PUBLISHED	A1



SNC-LAVALIN
ATKINS

Member of the SNC-Lavalin Group
Copyright © SNC Lavalin (20

5th Floor, Block 5
Shire Hall
Bearland
Gloucester
GL1 2TH
Tel : 08000 514514

www.atkinsglobal.com



 Gloucestershire
COUNTY COUNCIL

Project Title
**WEST OF CHELTENHAM TRANSPORT
 IMPROVEMENT SCHEME PHASE 3 AND 4**

Drawing Title

HUBBLE ROAD SECTION 1

Drawing Number		Project		Originator		Volume	
GCC_CP3		- ATK		- HGN		-	
HR		- DR		- CH		- 000106	
Location		Type		Role		Number	
Original Size:	A1	Scale:	1:250	Project Ref. No:	5188790	Sheet:	1 of 4
					Rev:	C02	