


Road Widening

Gloucester South West Bypass Llanthony Road

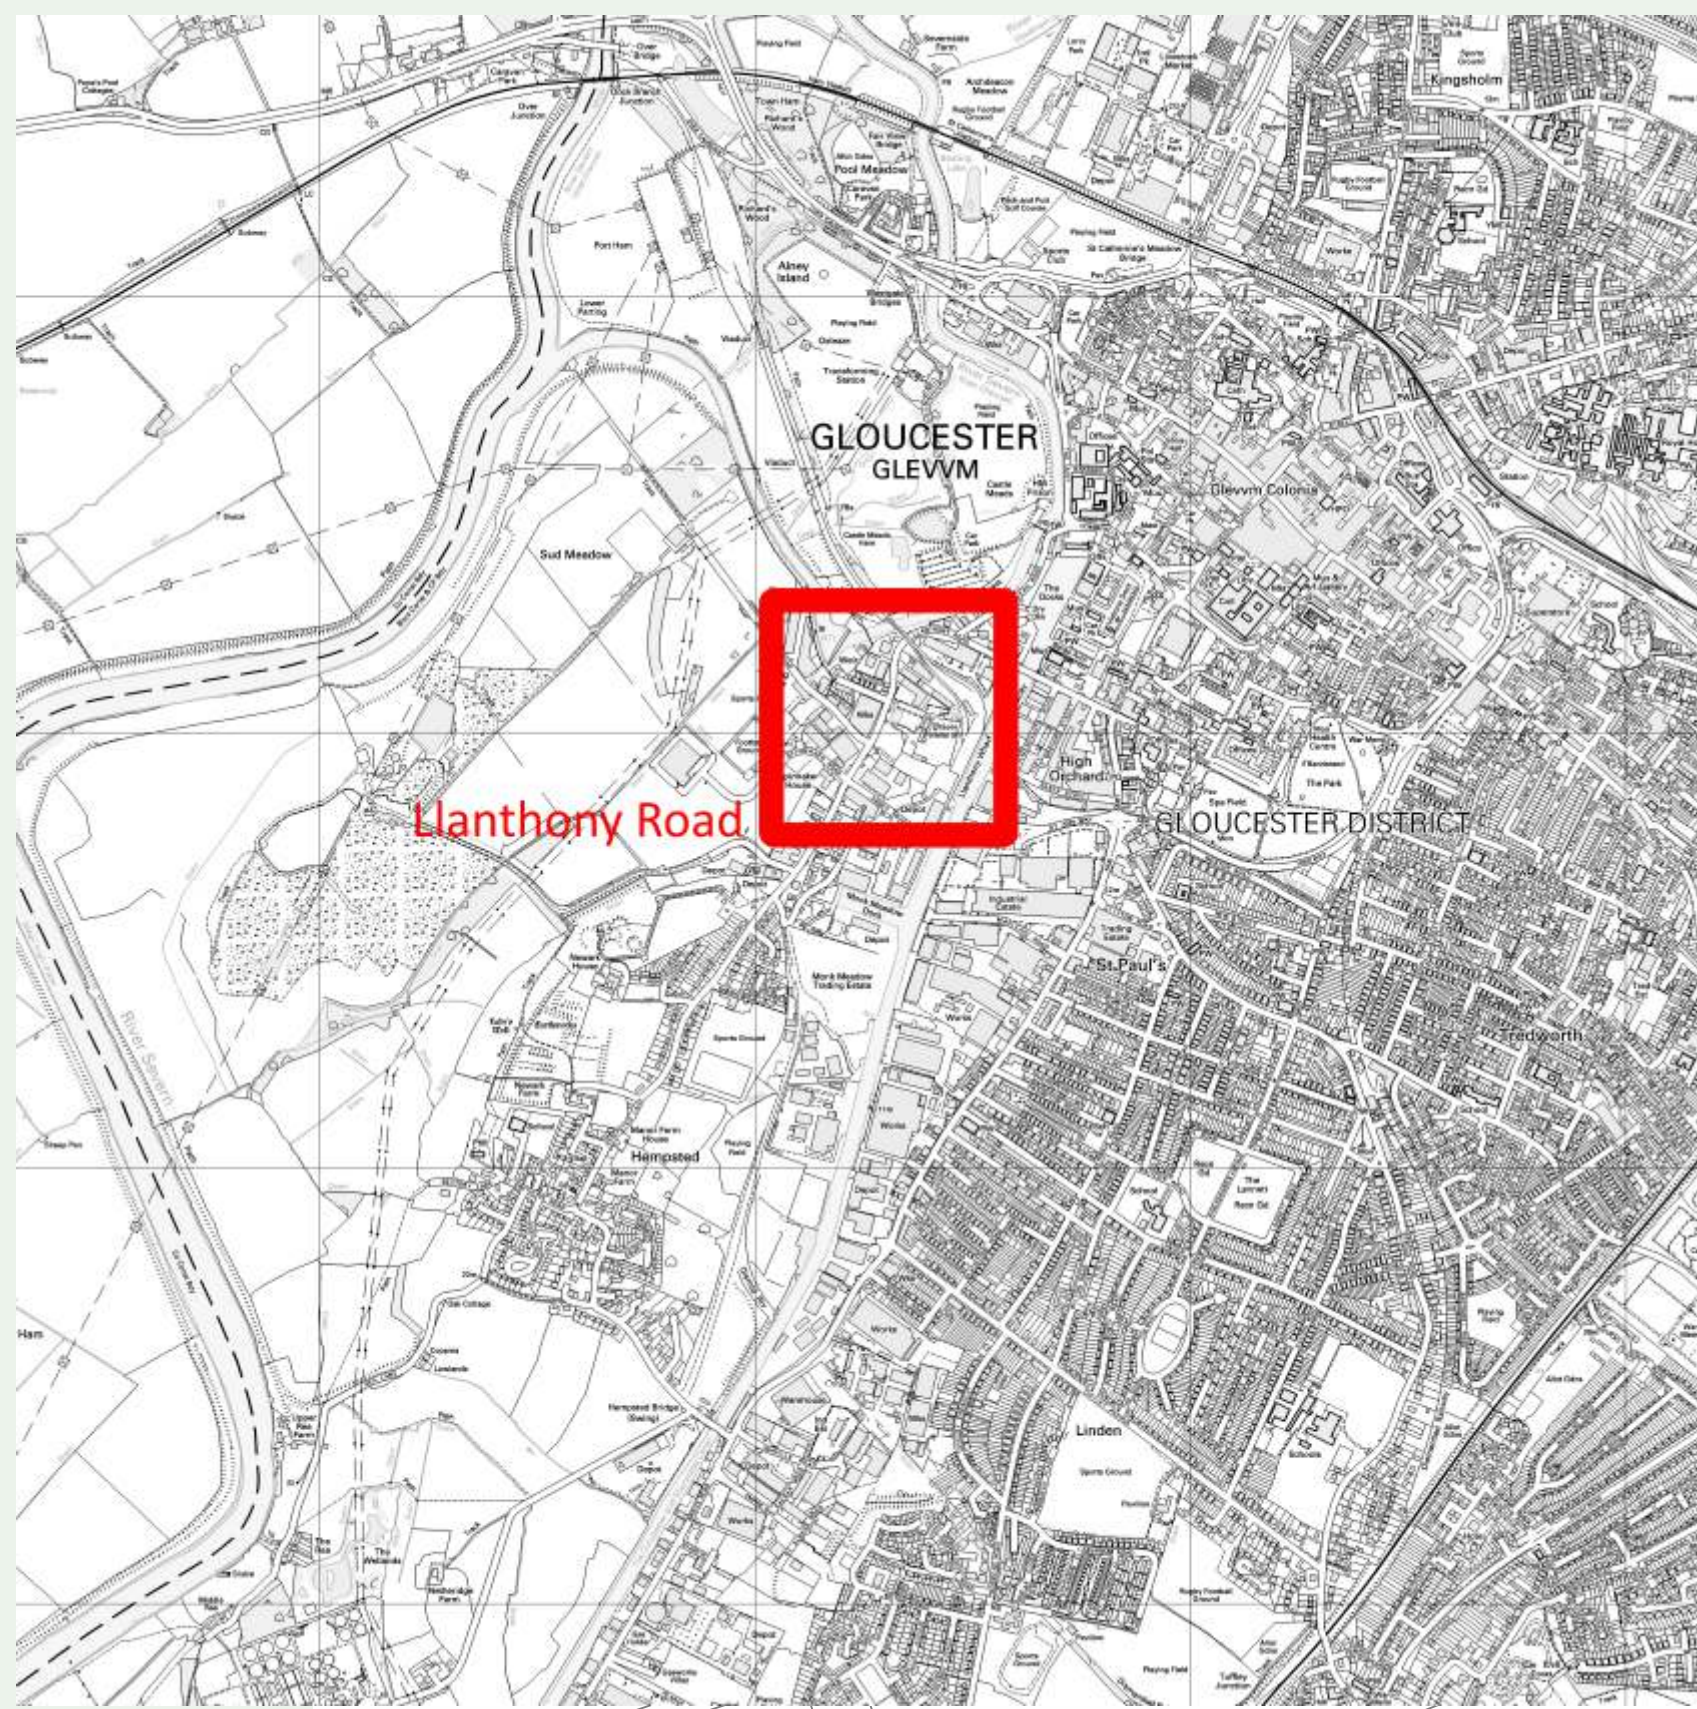


Gloucestershire County Council together with GFirst LEP are proposing to undertake highway improvement works along 300m of the Llanthony Road section of the Gloucester South West Bypass, between St Ann Way traffic signal junction and the Castlemeads Way traffic signal junction.

The scheme will relieve the traffic congestion that often builds up at peak periods and affects the journeys of motorists using this strategic route and the businesses operating in the area.

The current programme is to have the scheme complete by 2021, with the main highways site works contract starting in 2019.

The scheme will comprise of the following elements:

- Widening the road and adding additional lanes in both directions, converting the road from single carriageway to a dual carriageway.
- Separate right turning lanes for motorists turning into Sudmeadow Road, Hemmingsdale Road and Llanthony Road Business Park.
- New traffic signals at Sudmeadow Road with pedestrian crossing facilities.
- Additional traffic turning lane from Sudmeadow Road
- Increasing the width of the footways for pedestrians on both sides of Llanthony Road.

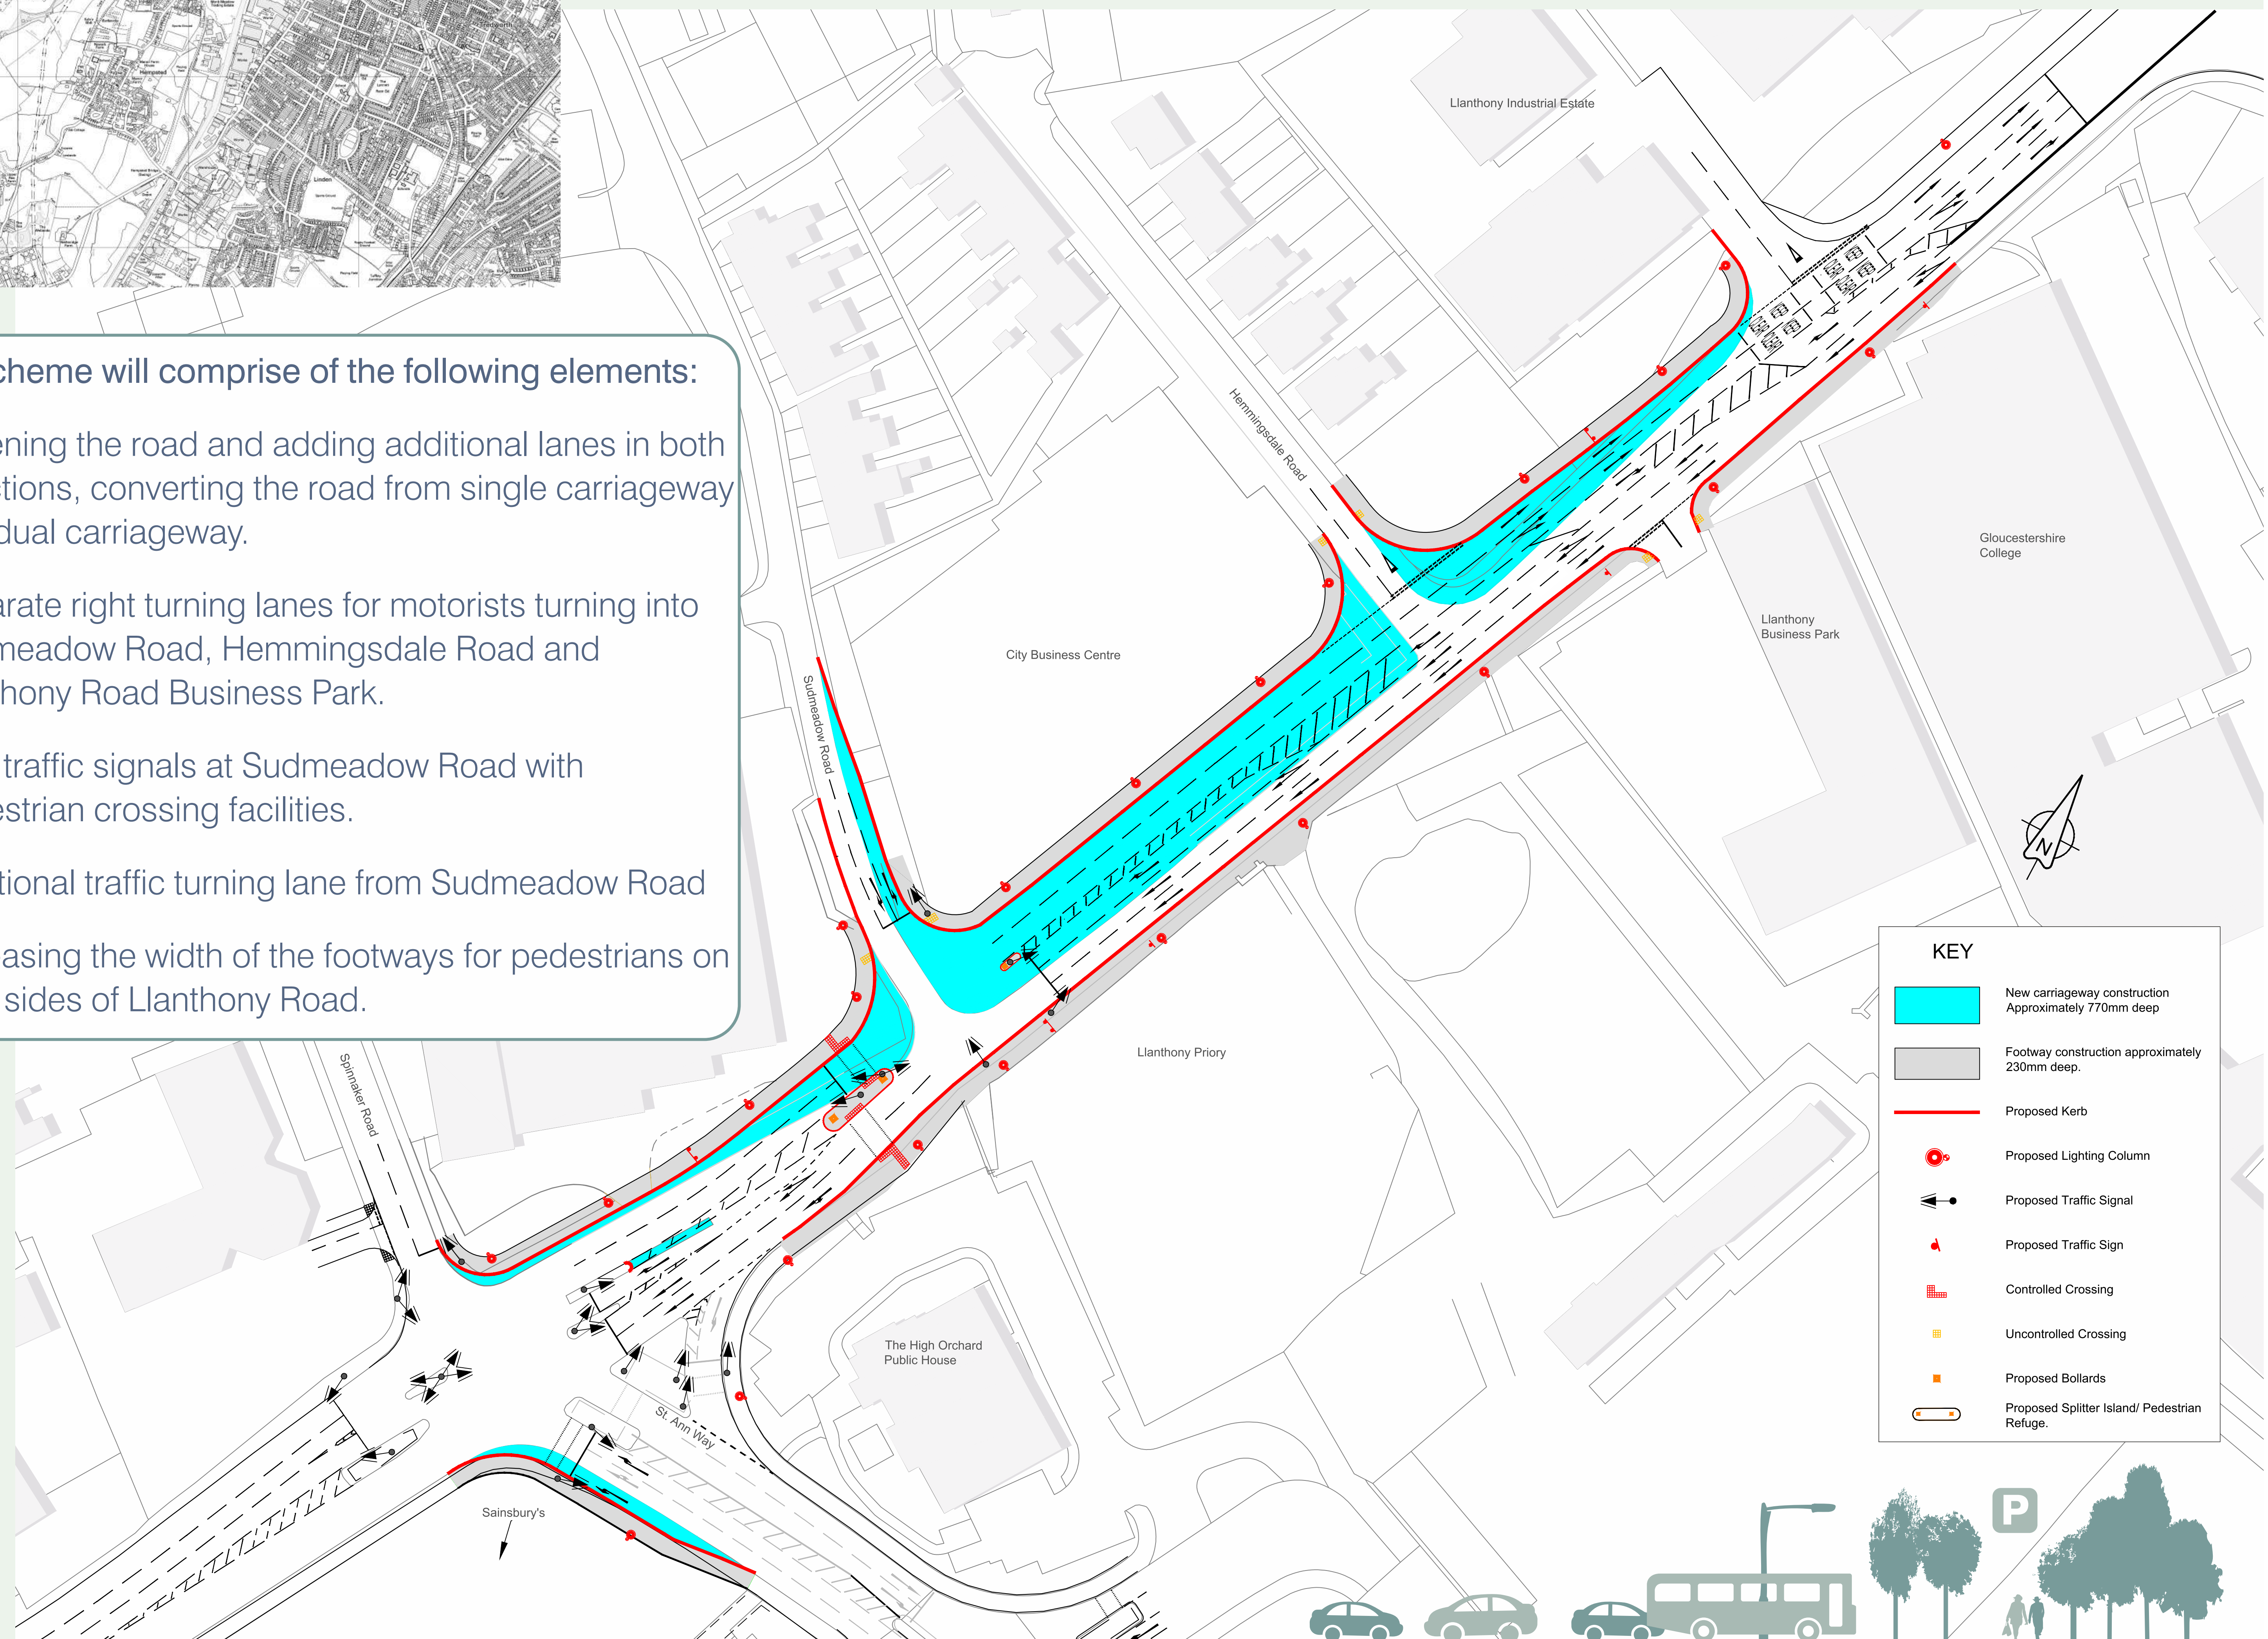

KEY	
	New carriageway construction Approximately 770mm deep
	Footway construction approximately 230mm deep.
	Proposed Kerb
	Proposed Lighting Column
	Proposed Traffic Signal
	Proposed Traffic Sign
	Controlled Crossing
	Uncontrolled Crossing
	Proposed Bollards
	Proposed Splitter Island/ Pedestrian Refuge.

This map is reproduced from Ordnance Survey material with the permission of Ordnance Survey on behalf of the Controller of Her Majesty's Stationery Office. Crown Copyright. Unauthorised reproduction infringes Crown Copyright and may lead to prosecution or civil proceedings. Gloucestershire County Council 10/01/15 10:14 2017.