

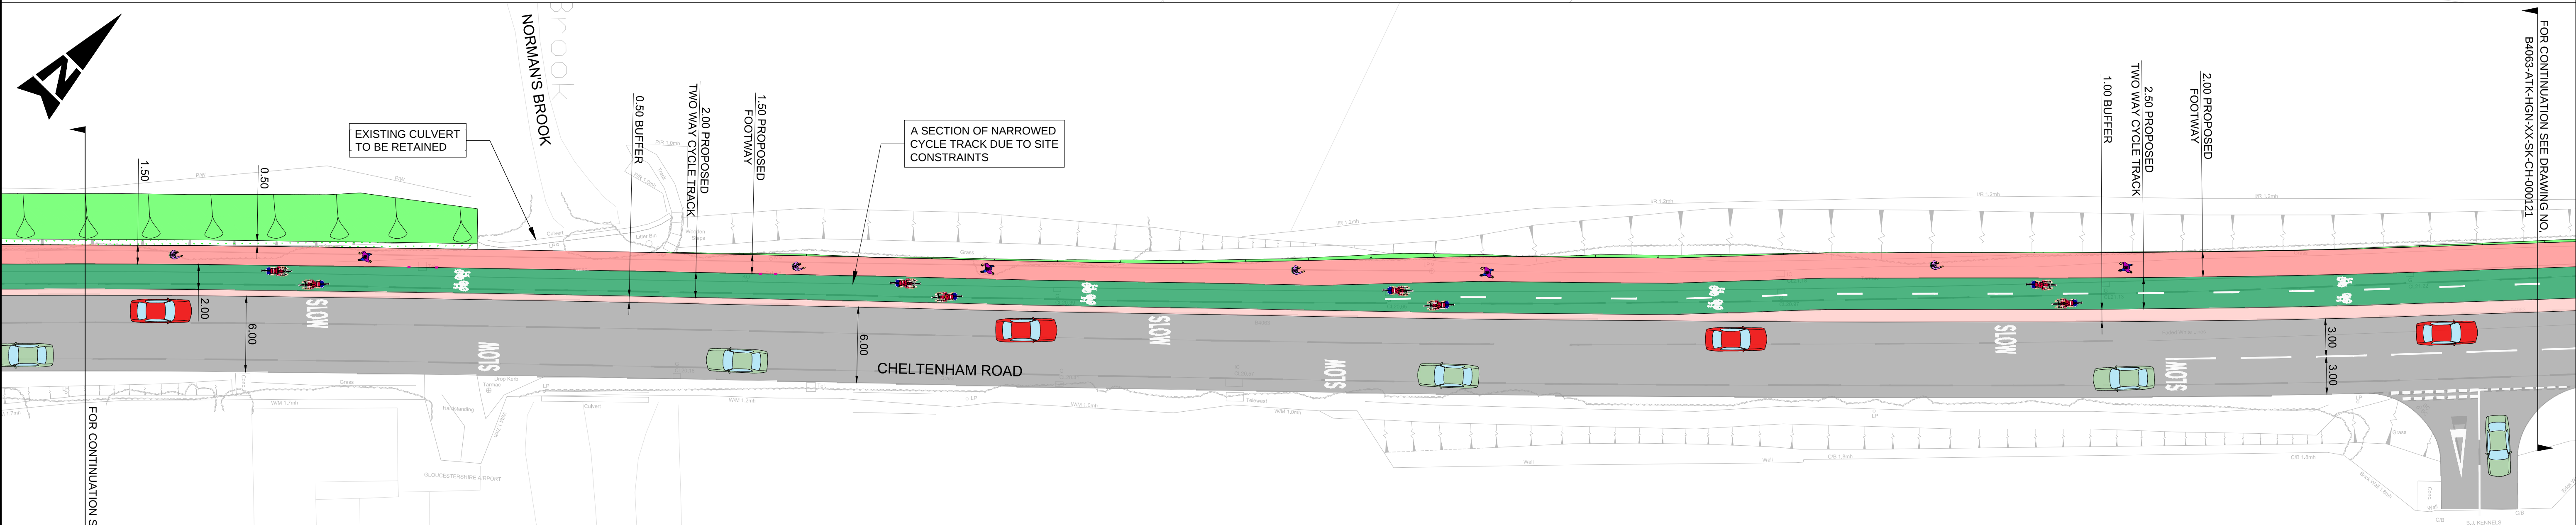


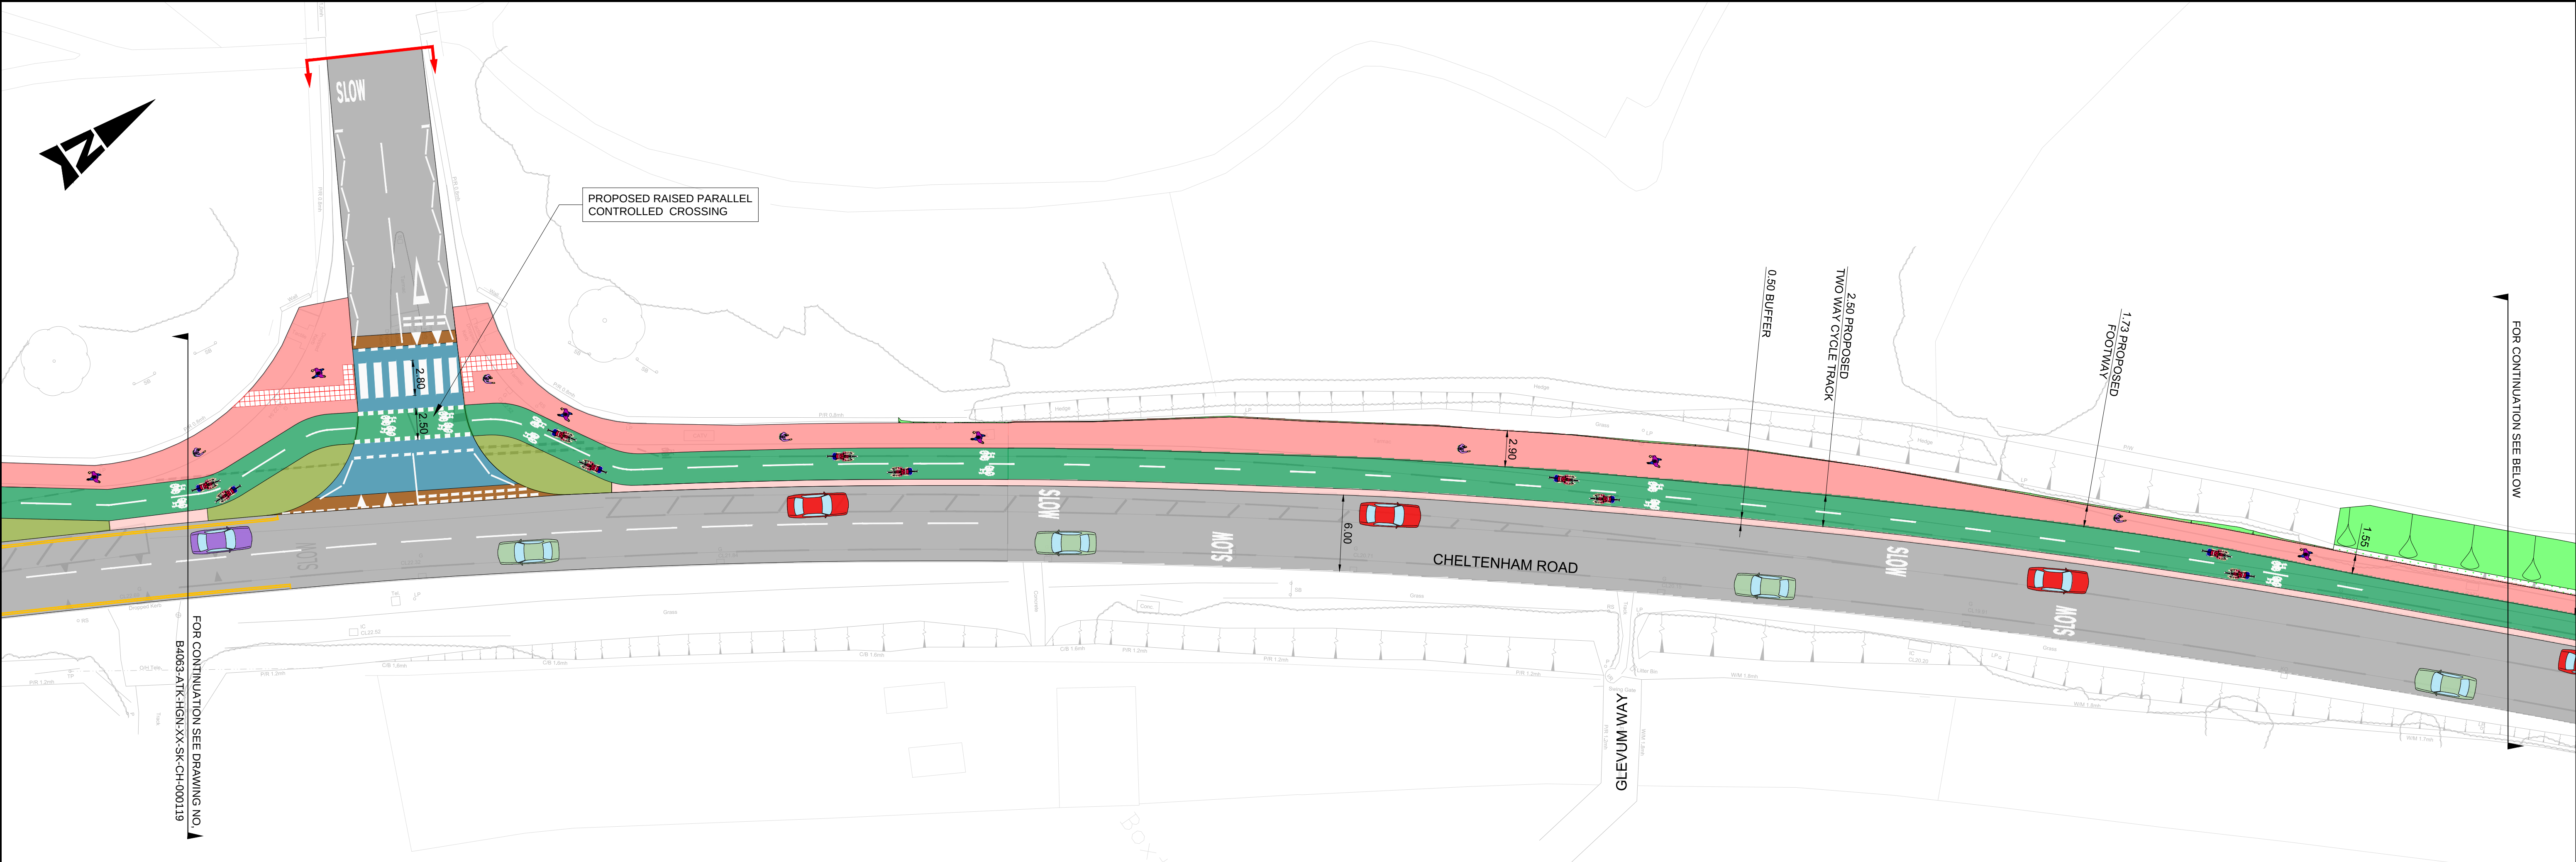

KEY:

- PROPOSED SHARED USE
- PROPOSED FOOTWAY
- PROPOSED CYCLE TRACK
- PROPOSED RAMP
- PROPOSED SEGREGATION BUFFER
- PROPOSED VERGE
- PROPOSED LOCATION OF BUS SHELTER
- PROPOSED OVERRUN AREA
- PROPOSED / EXISTING CARRIAGEWAY
- PROPOSED ISLAND
- EXISTING ISLAND TO BE RETAINED
- PROPOSED CARRIAGEWAY WIDENING
- PROPOSED ZEBRA CROSSING OVER CYCLE TRACK
- PROPOSED LANDSCAPE
- PROPOSED EARTHWORK
- MAINTENANCE BAY
- SITE EXTENT

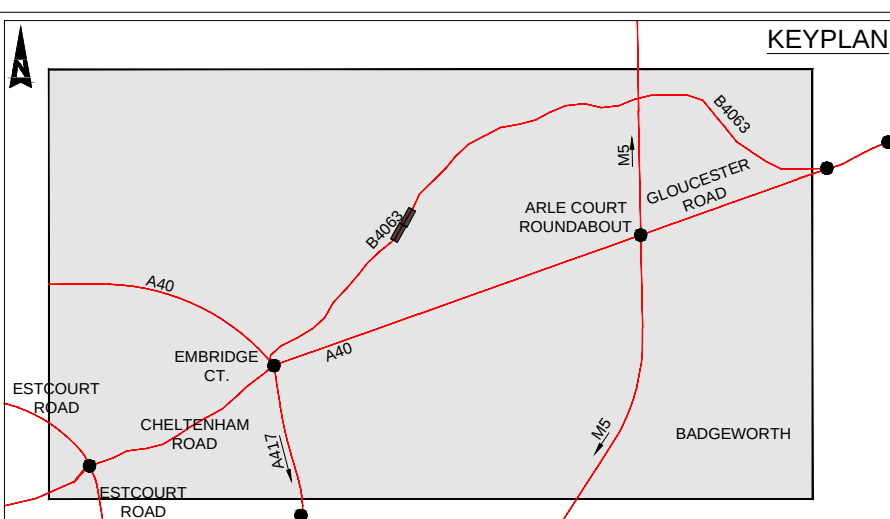

DRAWING NO:- B4063-ATK-HGN-XX-SK-CH-000120
SCALE : 1:250

NOTES:
1. ALL DIMENSIONS ARE IN METRES UNLESS OTHERWISE STATED.