


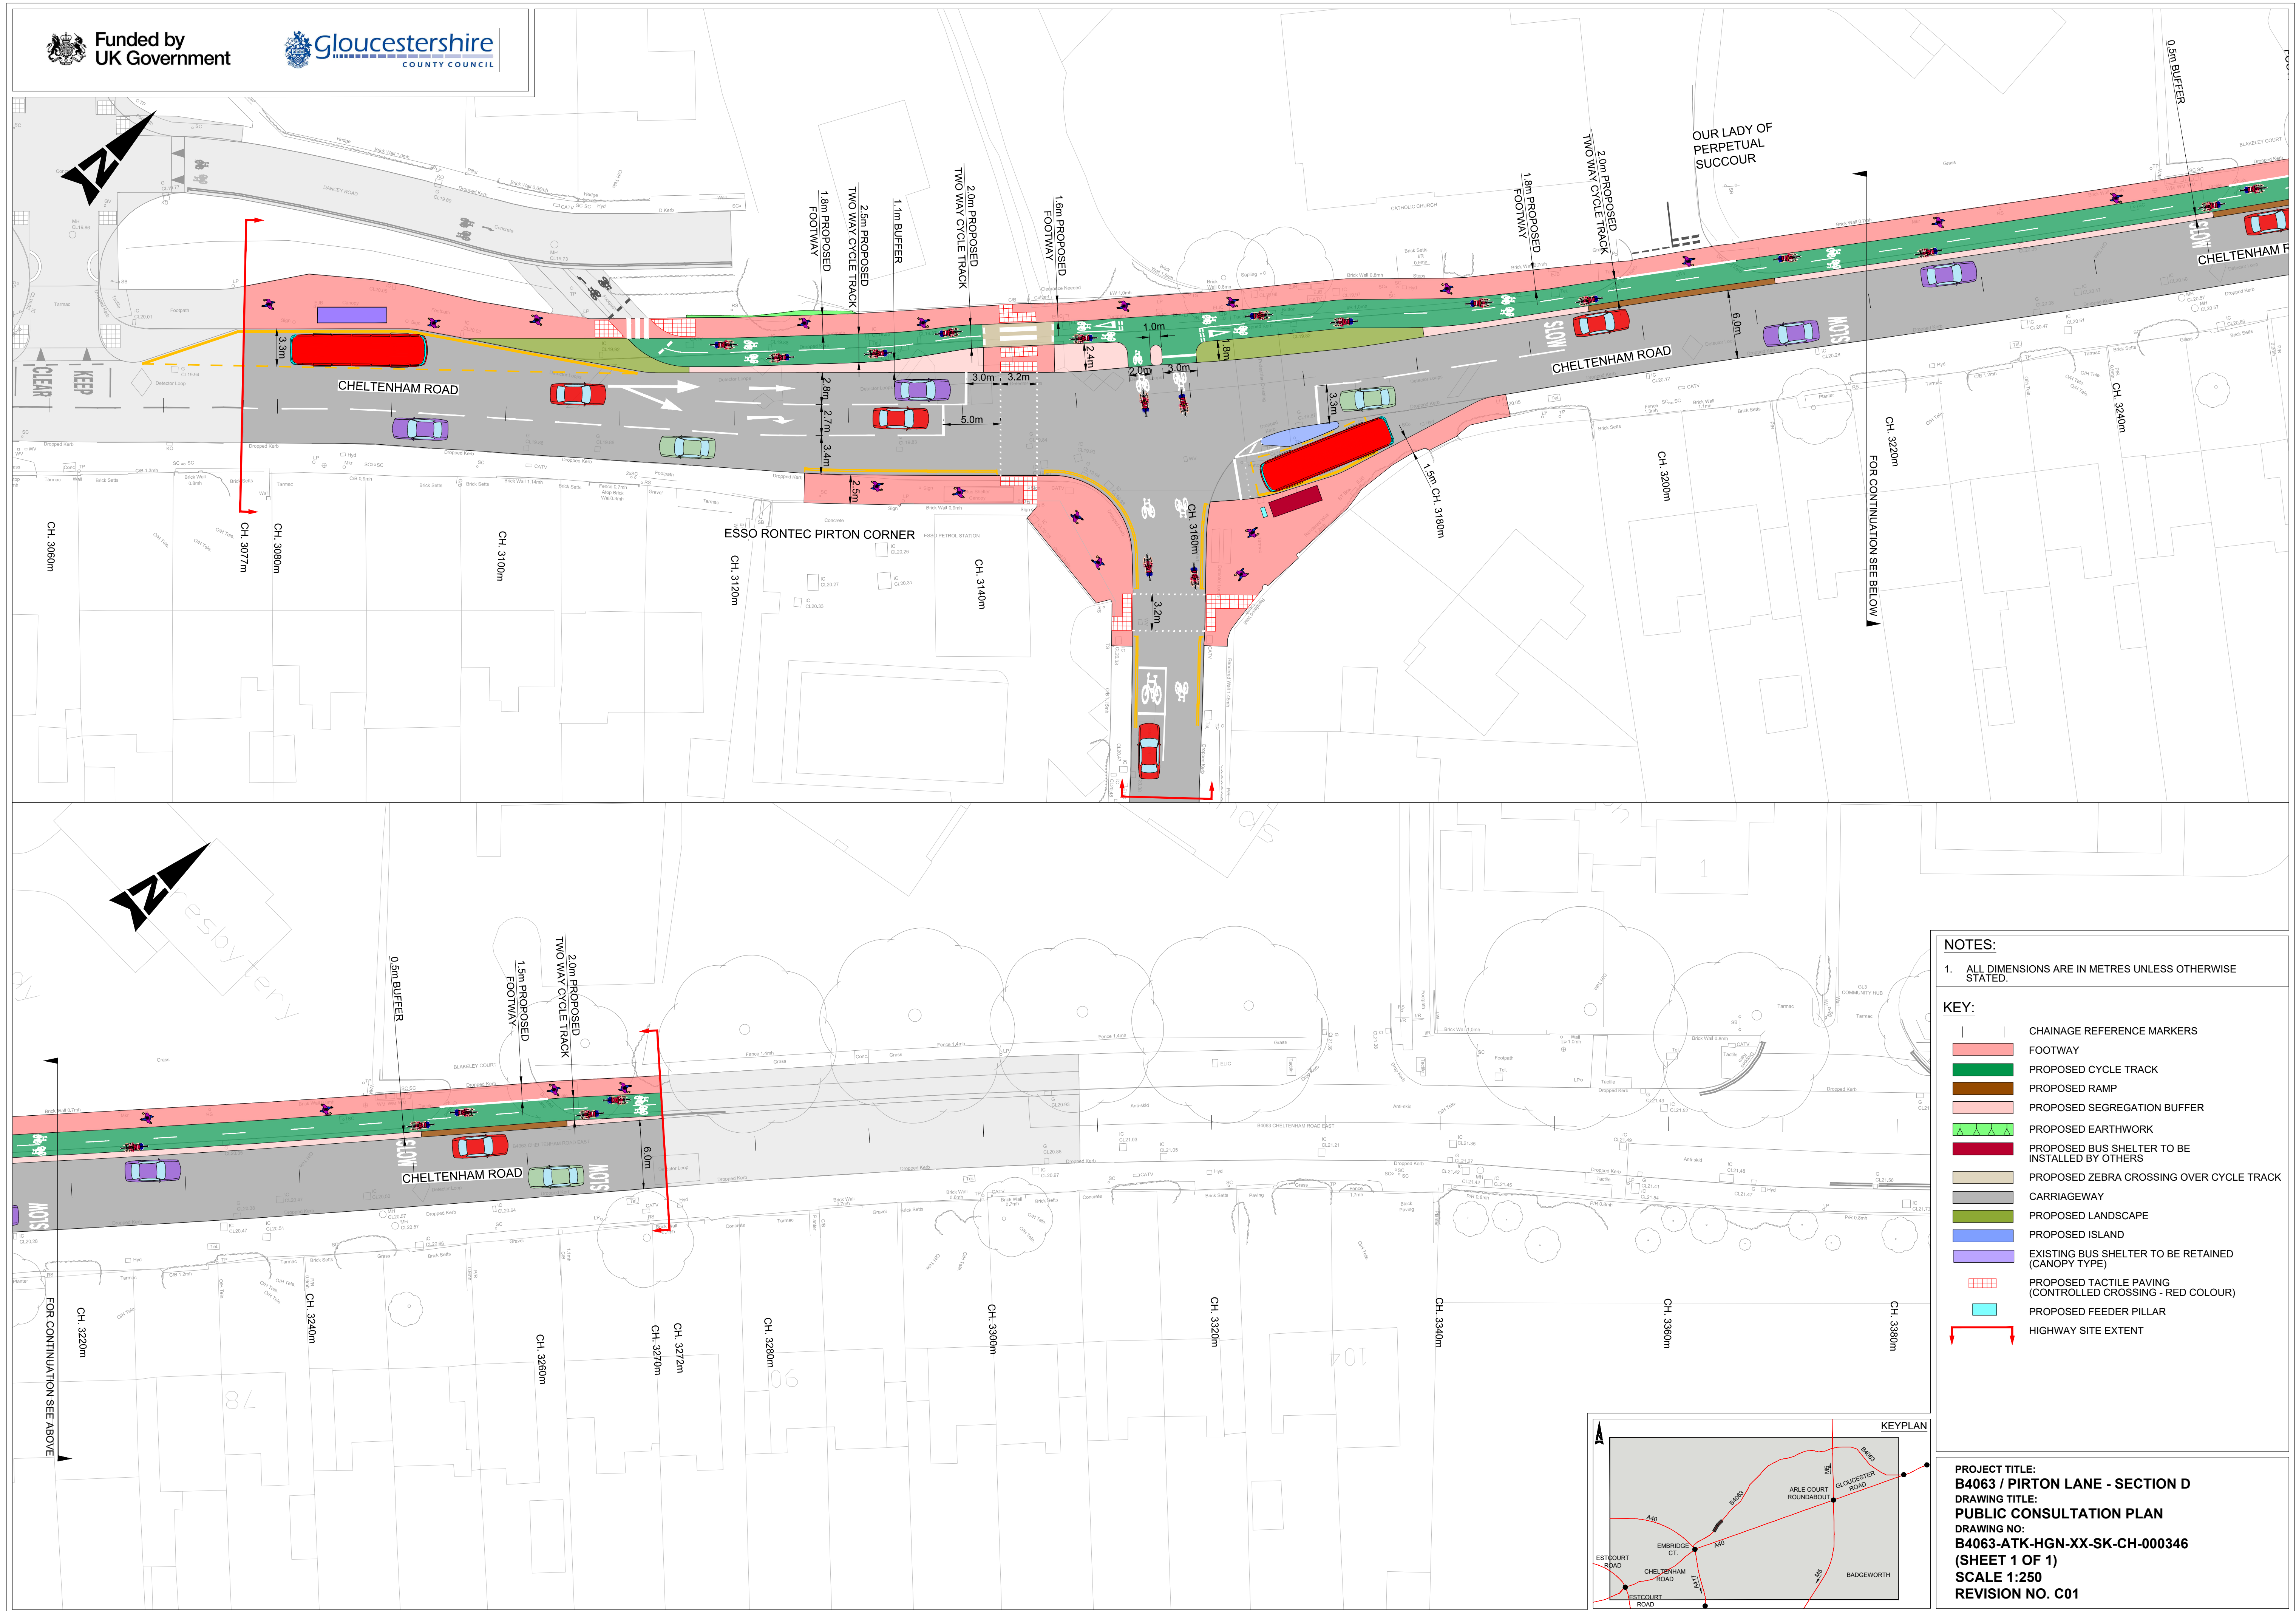

Funded by
UK Government



gloucestershire
COUNTY COUNCIL



NOTES:

1. ALL DIMENSIONS ARE IN METRES UNLESS OTHERWISE STATED.

KEY:

- CHAINAGE REFERENCE MARKERS
- FOOTWAY
- PROPOSED CYCLE TRACK
- PROPOSED RAMP
- PROPOSED SEGREGATION BUFFER
- PROPOSED EARTHWORK
- PROPOSED BUS SHELTER TO BE INSTALLED BY OTHERS
- PROPOSED ZEBRA CROSSING OVER CYCLE TRACK
- CARRIAGEWAY
- PROPOSED LANDSCAPE
- PROPOSED ISLAND
- EXISTING BUS SHELTER TO BE RETAINED (CANOPY TYPE)
- PROPOSED TACTILE PAVING (CONTROLLED CROSSING - RED COLOUR)
- PROPOSED FEEDER PILLAR
- HIGHWAY SITE EXTENT

PROJECT TITLE:
B4063 / PIRTON LANE - SECTION D

DRAWING TITLE:
PUBLIC CONSULTATION PLAN

DRAWING NO:
B4063-ATK-HGN-XX-SK-CH-000346

(SHEET 1 OF 1)

SCALE 1:250

REVISION NO. C01

