

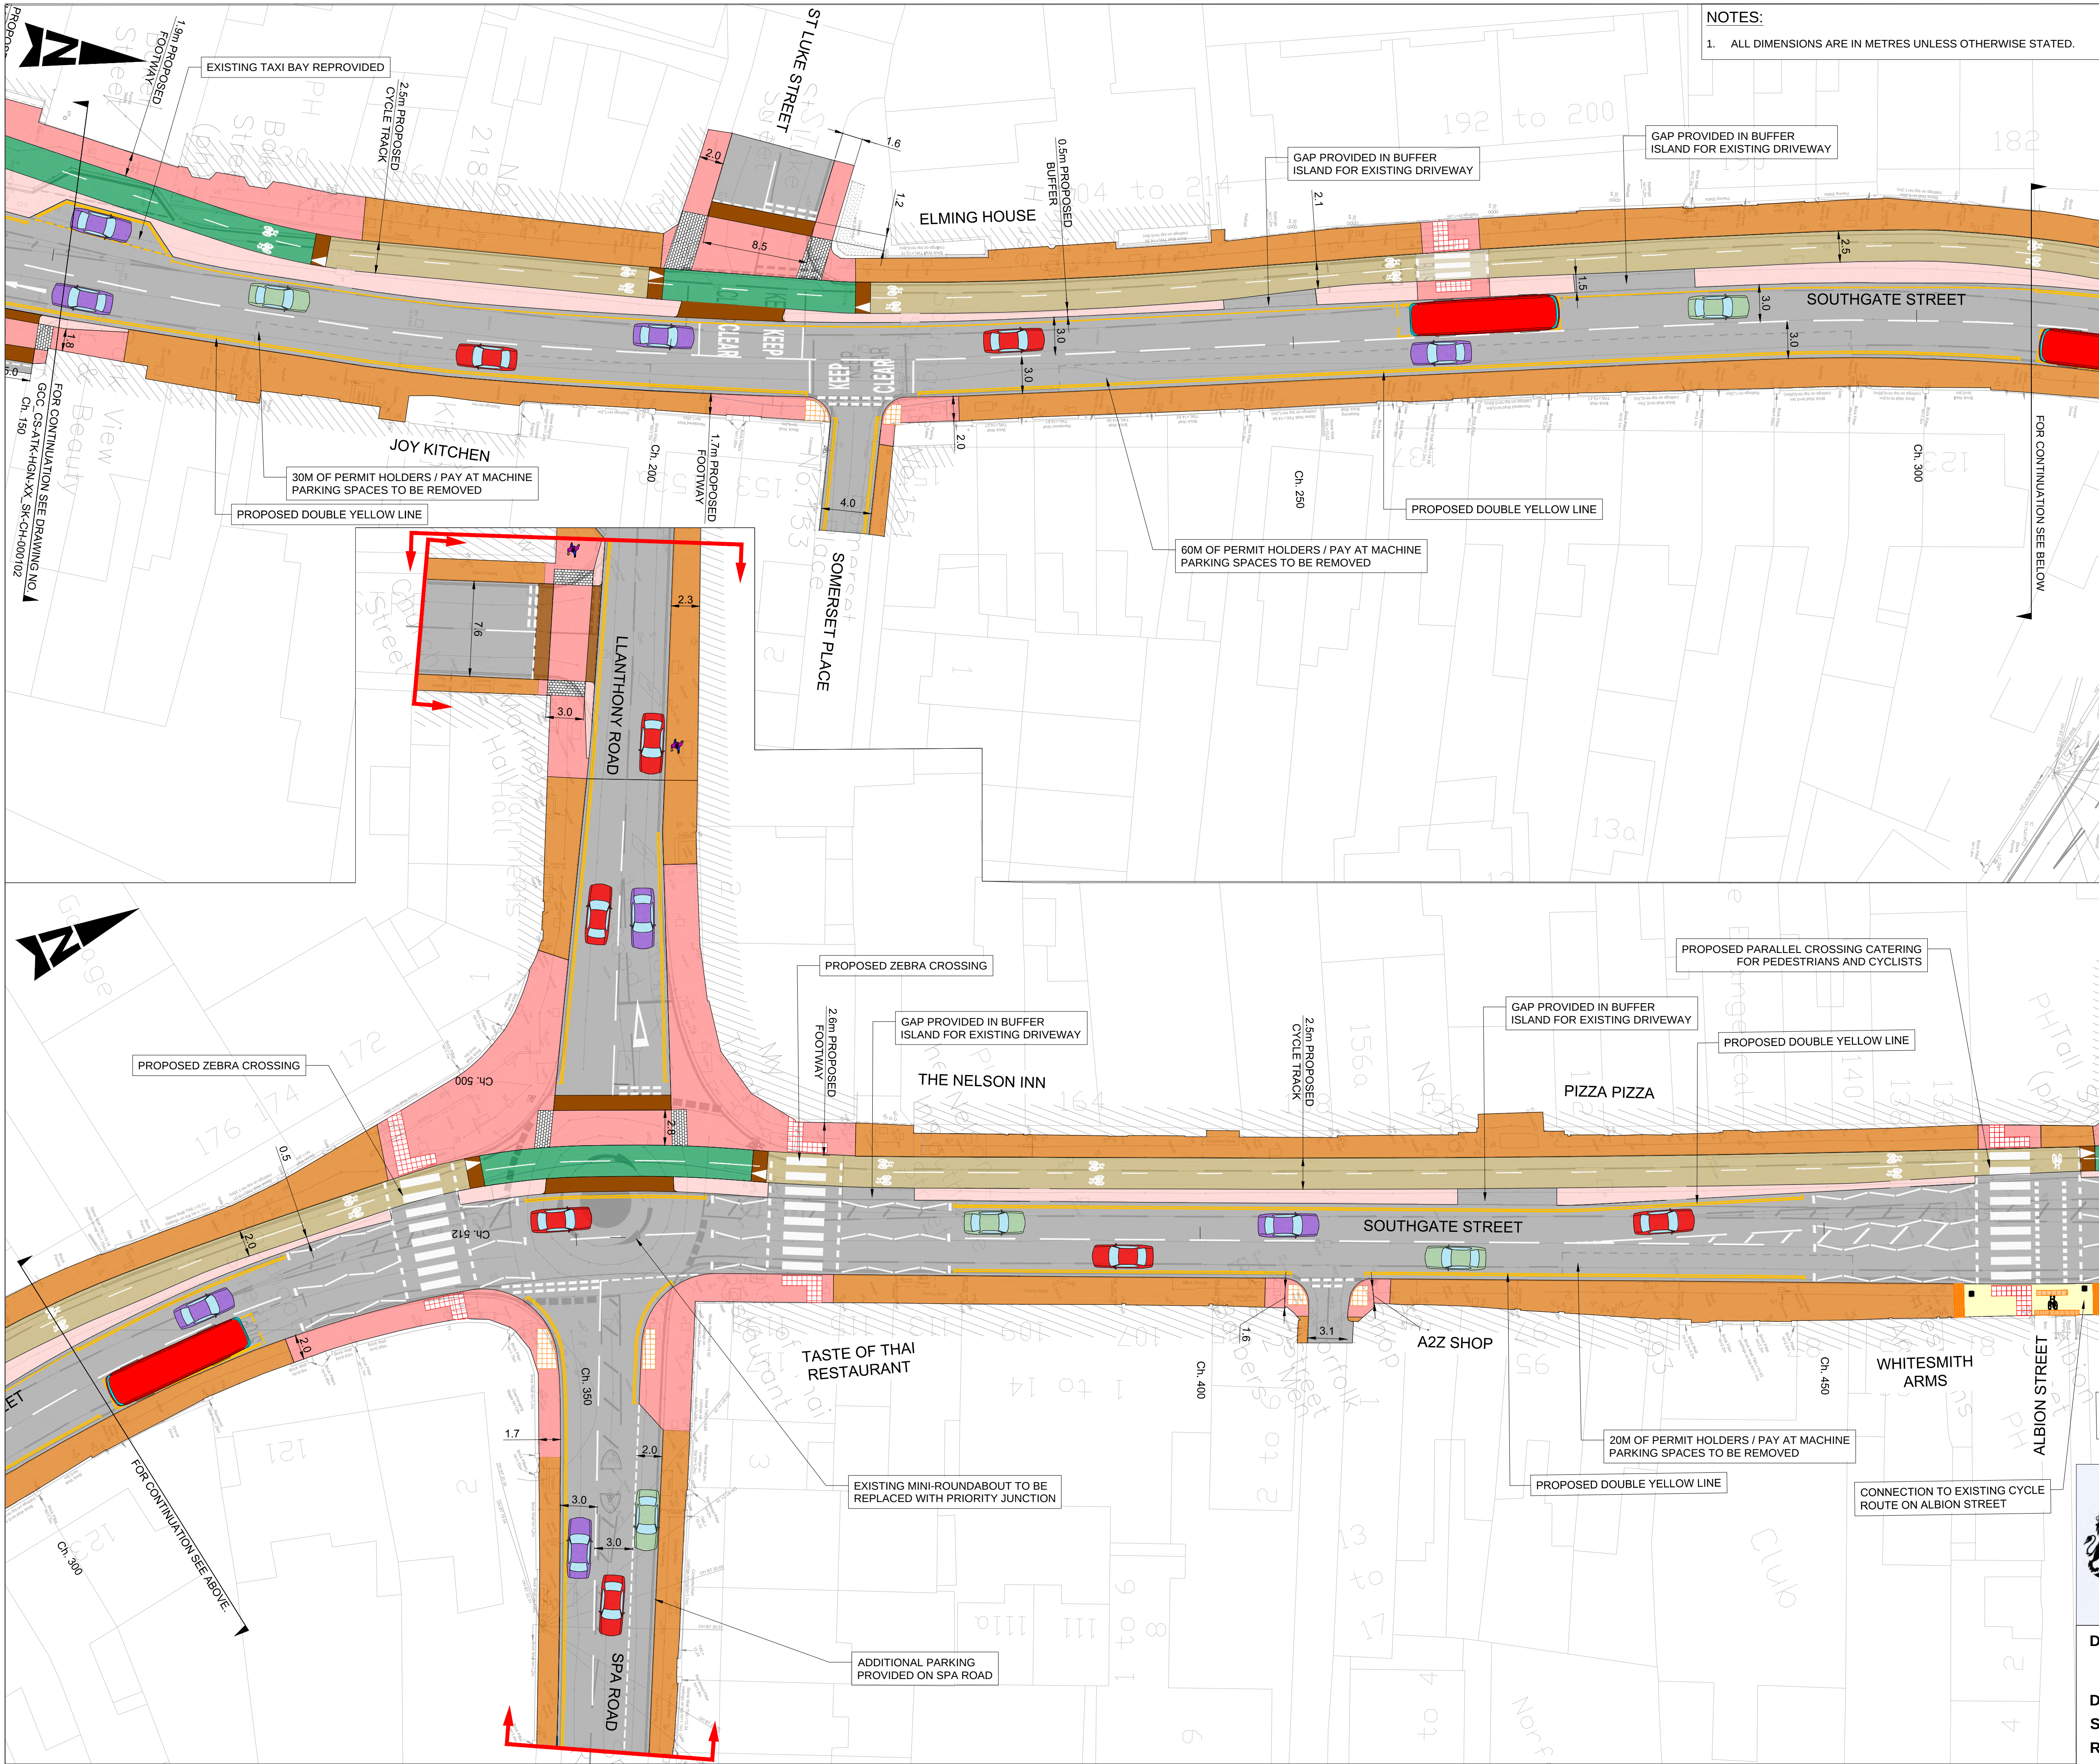


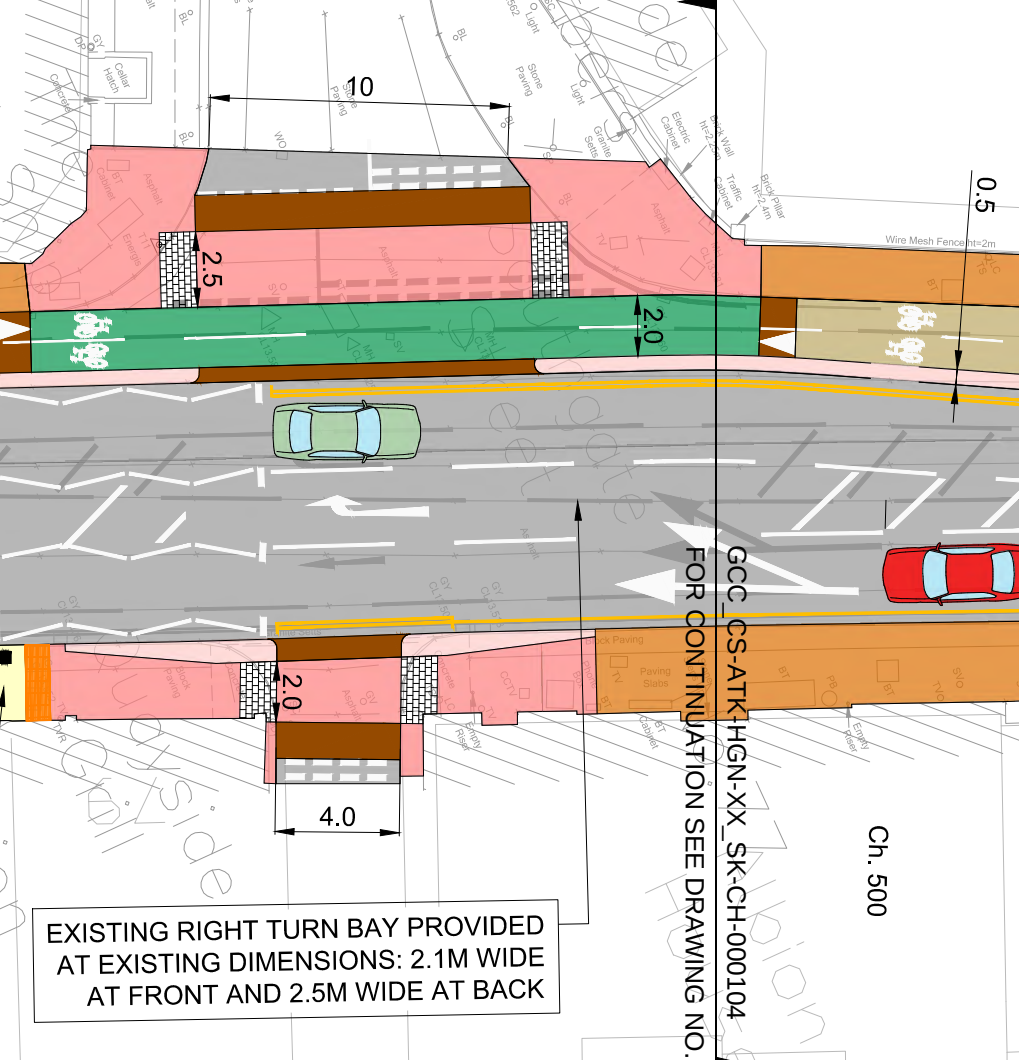

NOTES:
1. ALL DIMENSIONS ARE IN METRES UNLESS OTHERWISE STATED.

- KEY:
- CHAINAGE REFERENCE MARKERS
 - PROPOSED FOOTWAY
 - PROPOSED CYCLE TRACK AT EXISTING CARRIAGEWAY LEVEL
 - PROPOSED CYCLE TRACK (LEVELS TBC AT DETAILED DESIGN)
 - PROPOSED RAMP
 - PROPOSED SEGREGATION BUFFER
 - PROPOSED SHARED USE
 - PROPOSED ISLAND
 - PROPOSED RAISED CROSSING
 - PROPOSED ZEBRA CROSSING OVER CYCLE TRACK
 - PROPOSED STEPPED CYCLE TRACK
 - EXISTING CARRIAGEWAY
 - EXISTING FOOTWAY
 - EXISTING SHARED USE
 - PROPOSED VERGE / LANDSCAPE AREA
 - PROPOSED BUS SHELTER
 - PROPOSED SHARED USE TILE/MARKING
 - PROPOSED TRAMLINE AND LADDER PAVING
 - PROPOSED CORDUROY PAVING
 - PROPOSED TACTILE PAVING 400x400 (UNCONTROLLED CROSSING - BUFF COLOUR)
 - PROPOSED TACTILE PAVING 400x400 (CONTROLLED CROSSING - RED COLOUR)
 - TACTILE SETT PAVING 200 X 133, 100mm DEEP (BLACK COLOUR)
 - PROPOSED MECHANICAL BOLLARD
 - PROPOSED BELISHA BECCONS
 - PROPOSED TREES
 - EXISTING TREES
 - SITE EXTENT

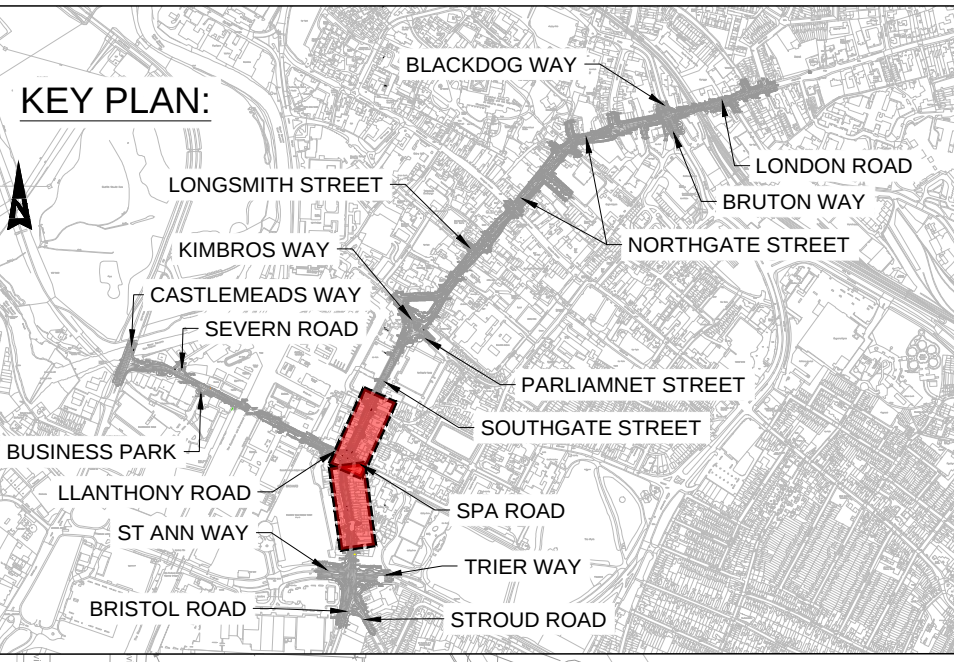

 **Funded by
UK Government**

DRAWING TITLE:- SECTION 3-4 (SOUTHGATE STREET)
PUBLIC CONSULTATIONS PLAN
COMMERCIAL ROAD - ST ANN WAY
DRAWING NO:- GCC_CS-ATK-HGN-XX-SK-CH-000103
SCALE 1:250
REVISION NO. P01.1